

BIRDS EYE VIEW



NORTH ELEVATION



SOUTH ELEVATION

EXISTING SITE PHOTOS





Maple Leaf Building Amendment to PUD Special Permit

23 EAST STREET
Cambridge, MA
August 31, 2011

Prepared for Archstone

DRAWN BY:	MEB	DATE:	03/11/2008
CHECKED BY:		DRAWING NO.:	1559B010A
JOB NO.:	M4971.39	SCALE:	1" = 30'

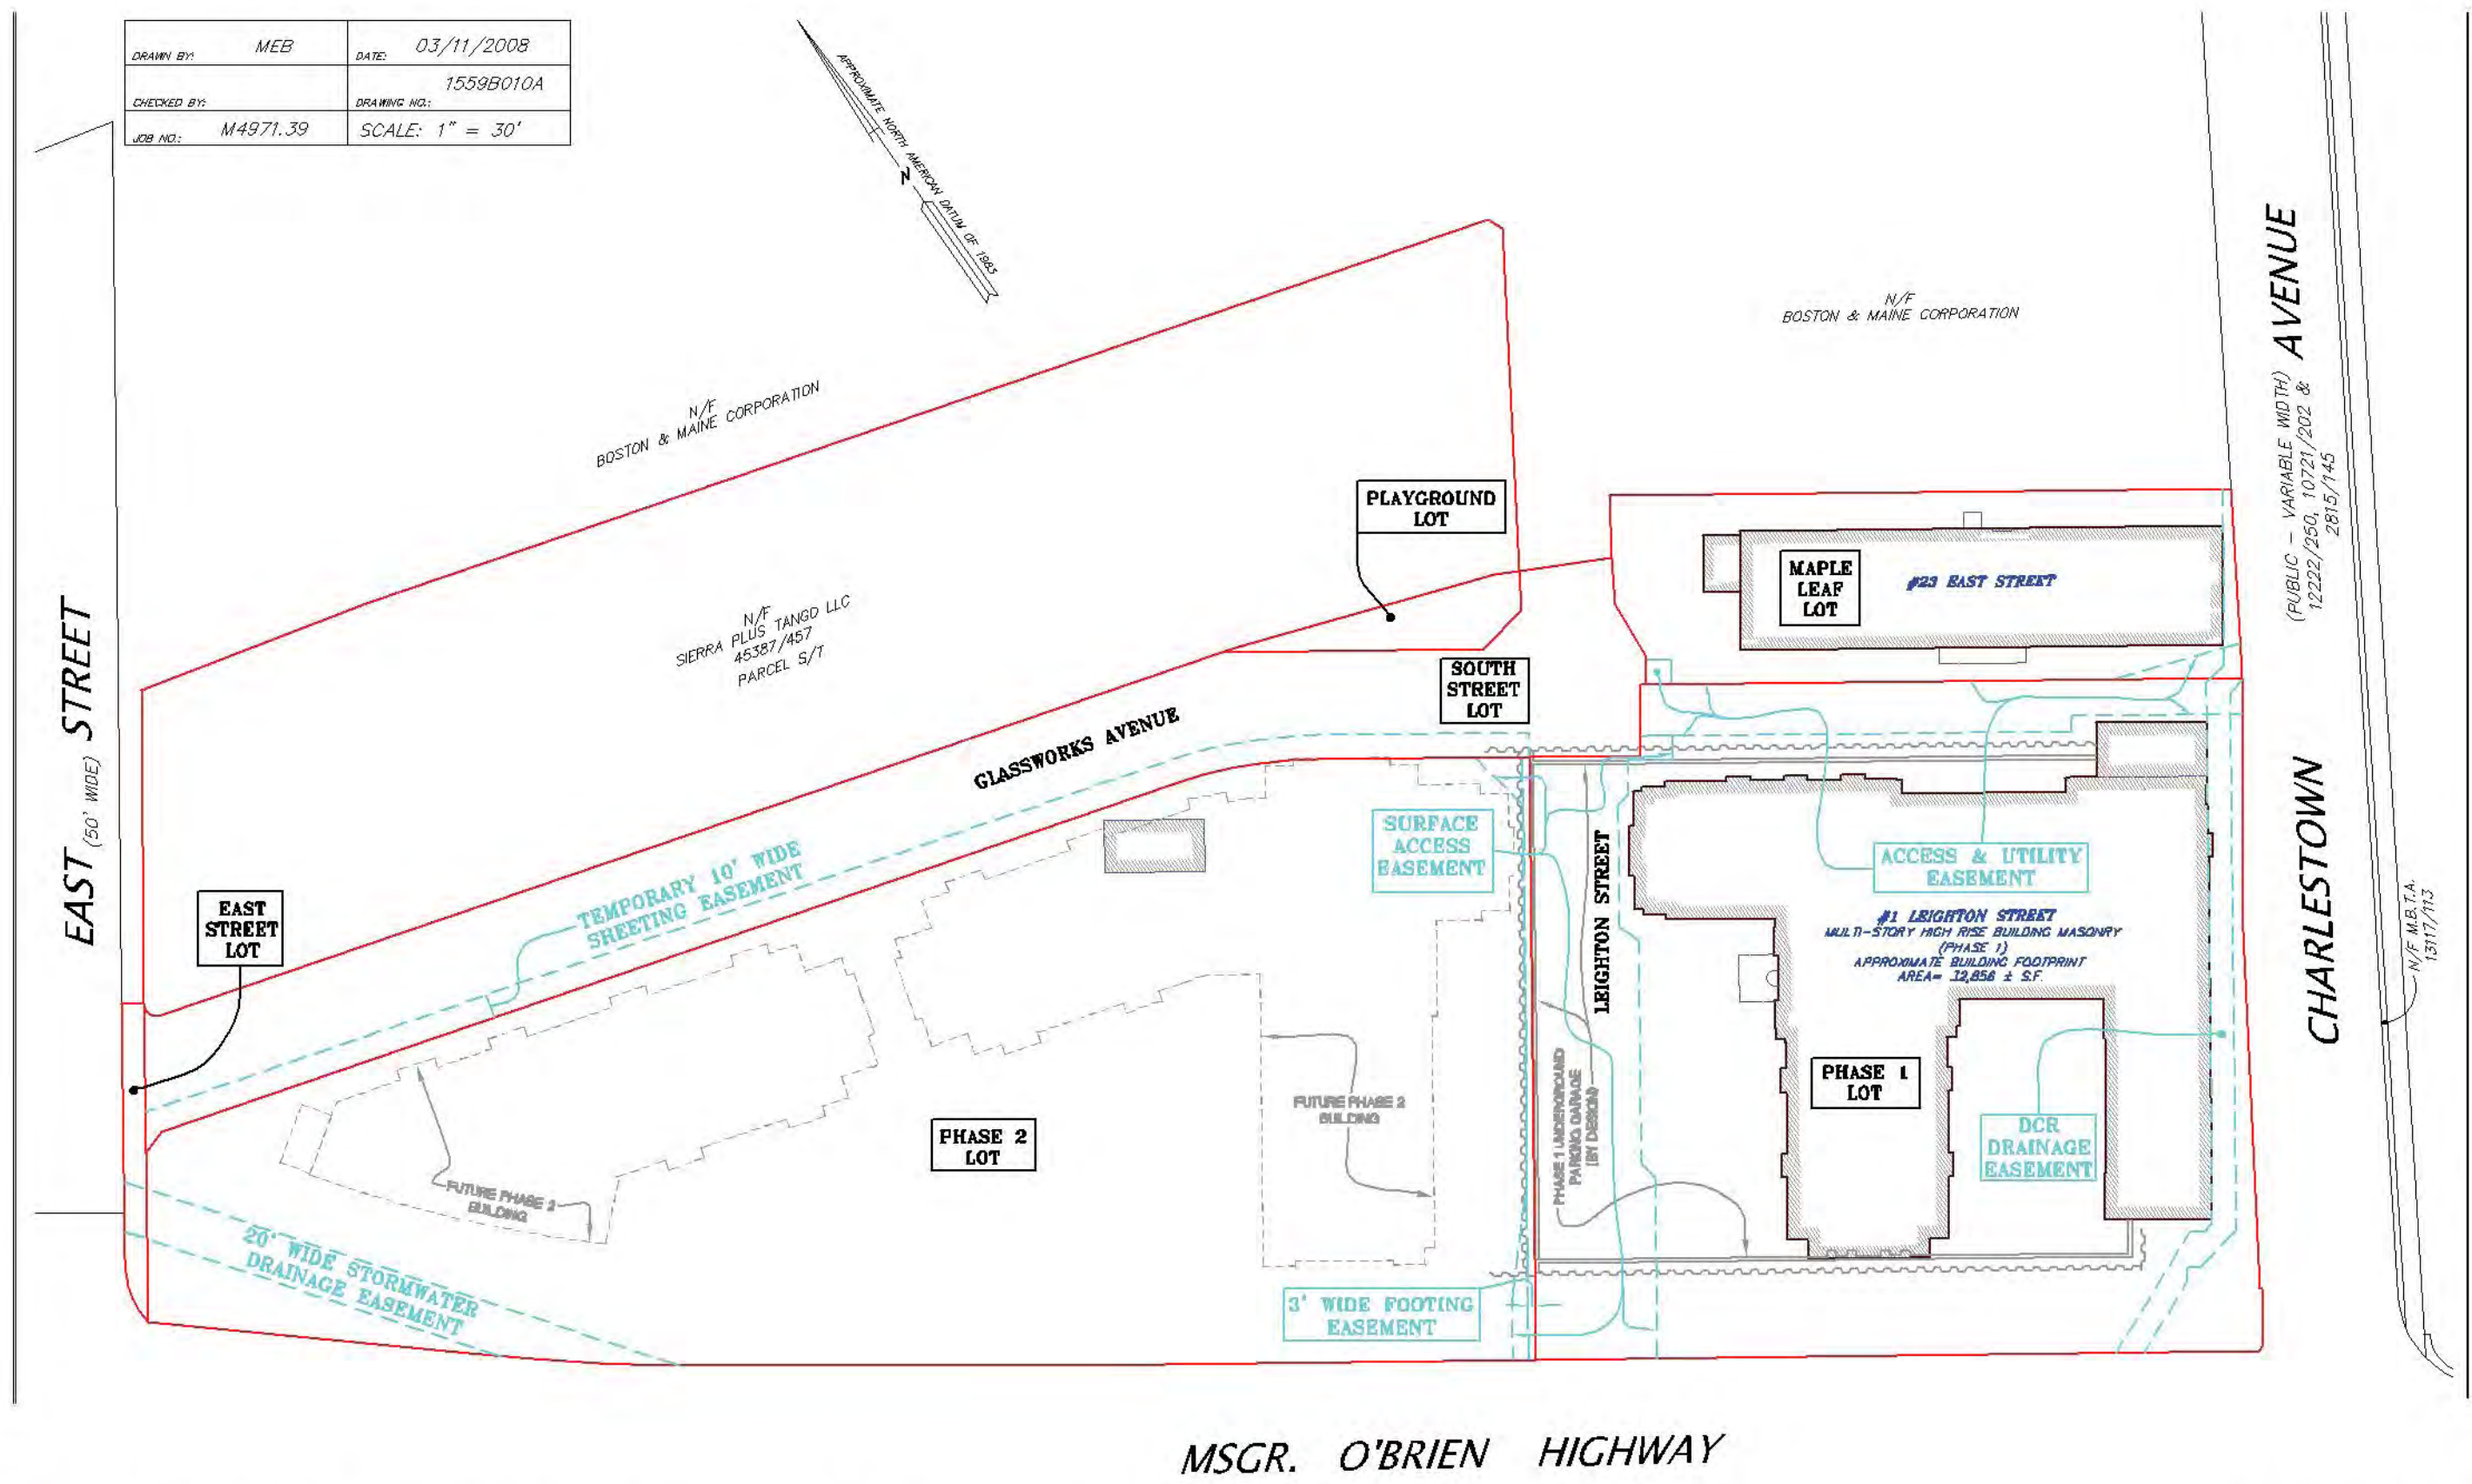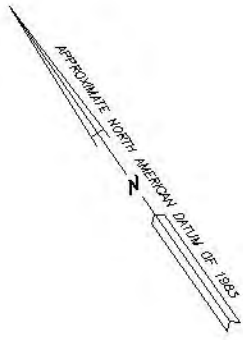

MSGR. O'BRIEN HIGHWAY




Maple Leaf Building Amendment to PUD Special Permit

23 EAST STREET
Cambridge, MA
August 31, 2011

PARCEL PLAN

Prepared for Archstone

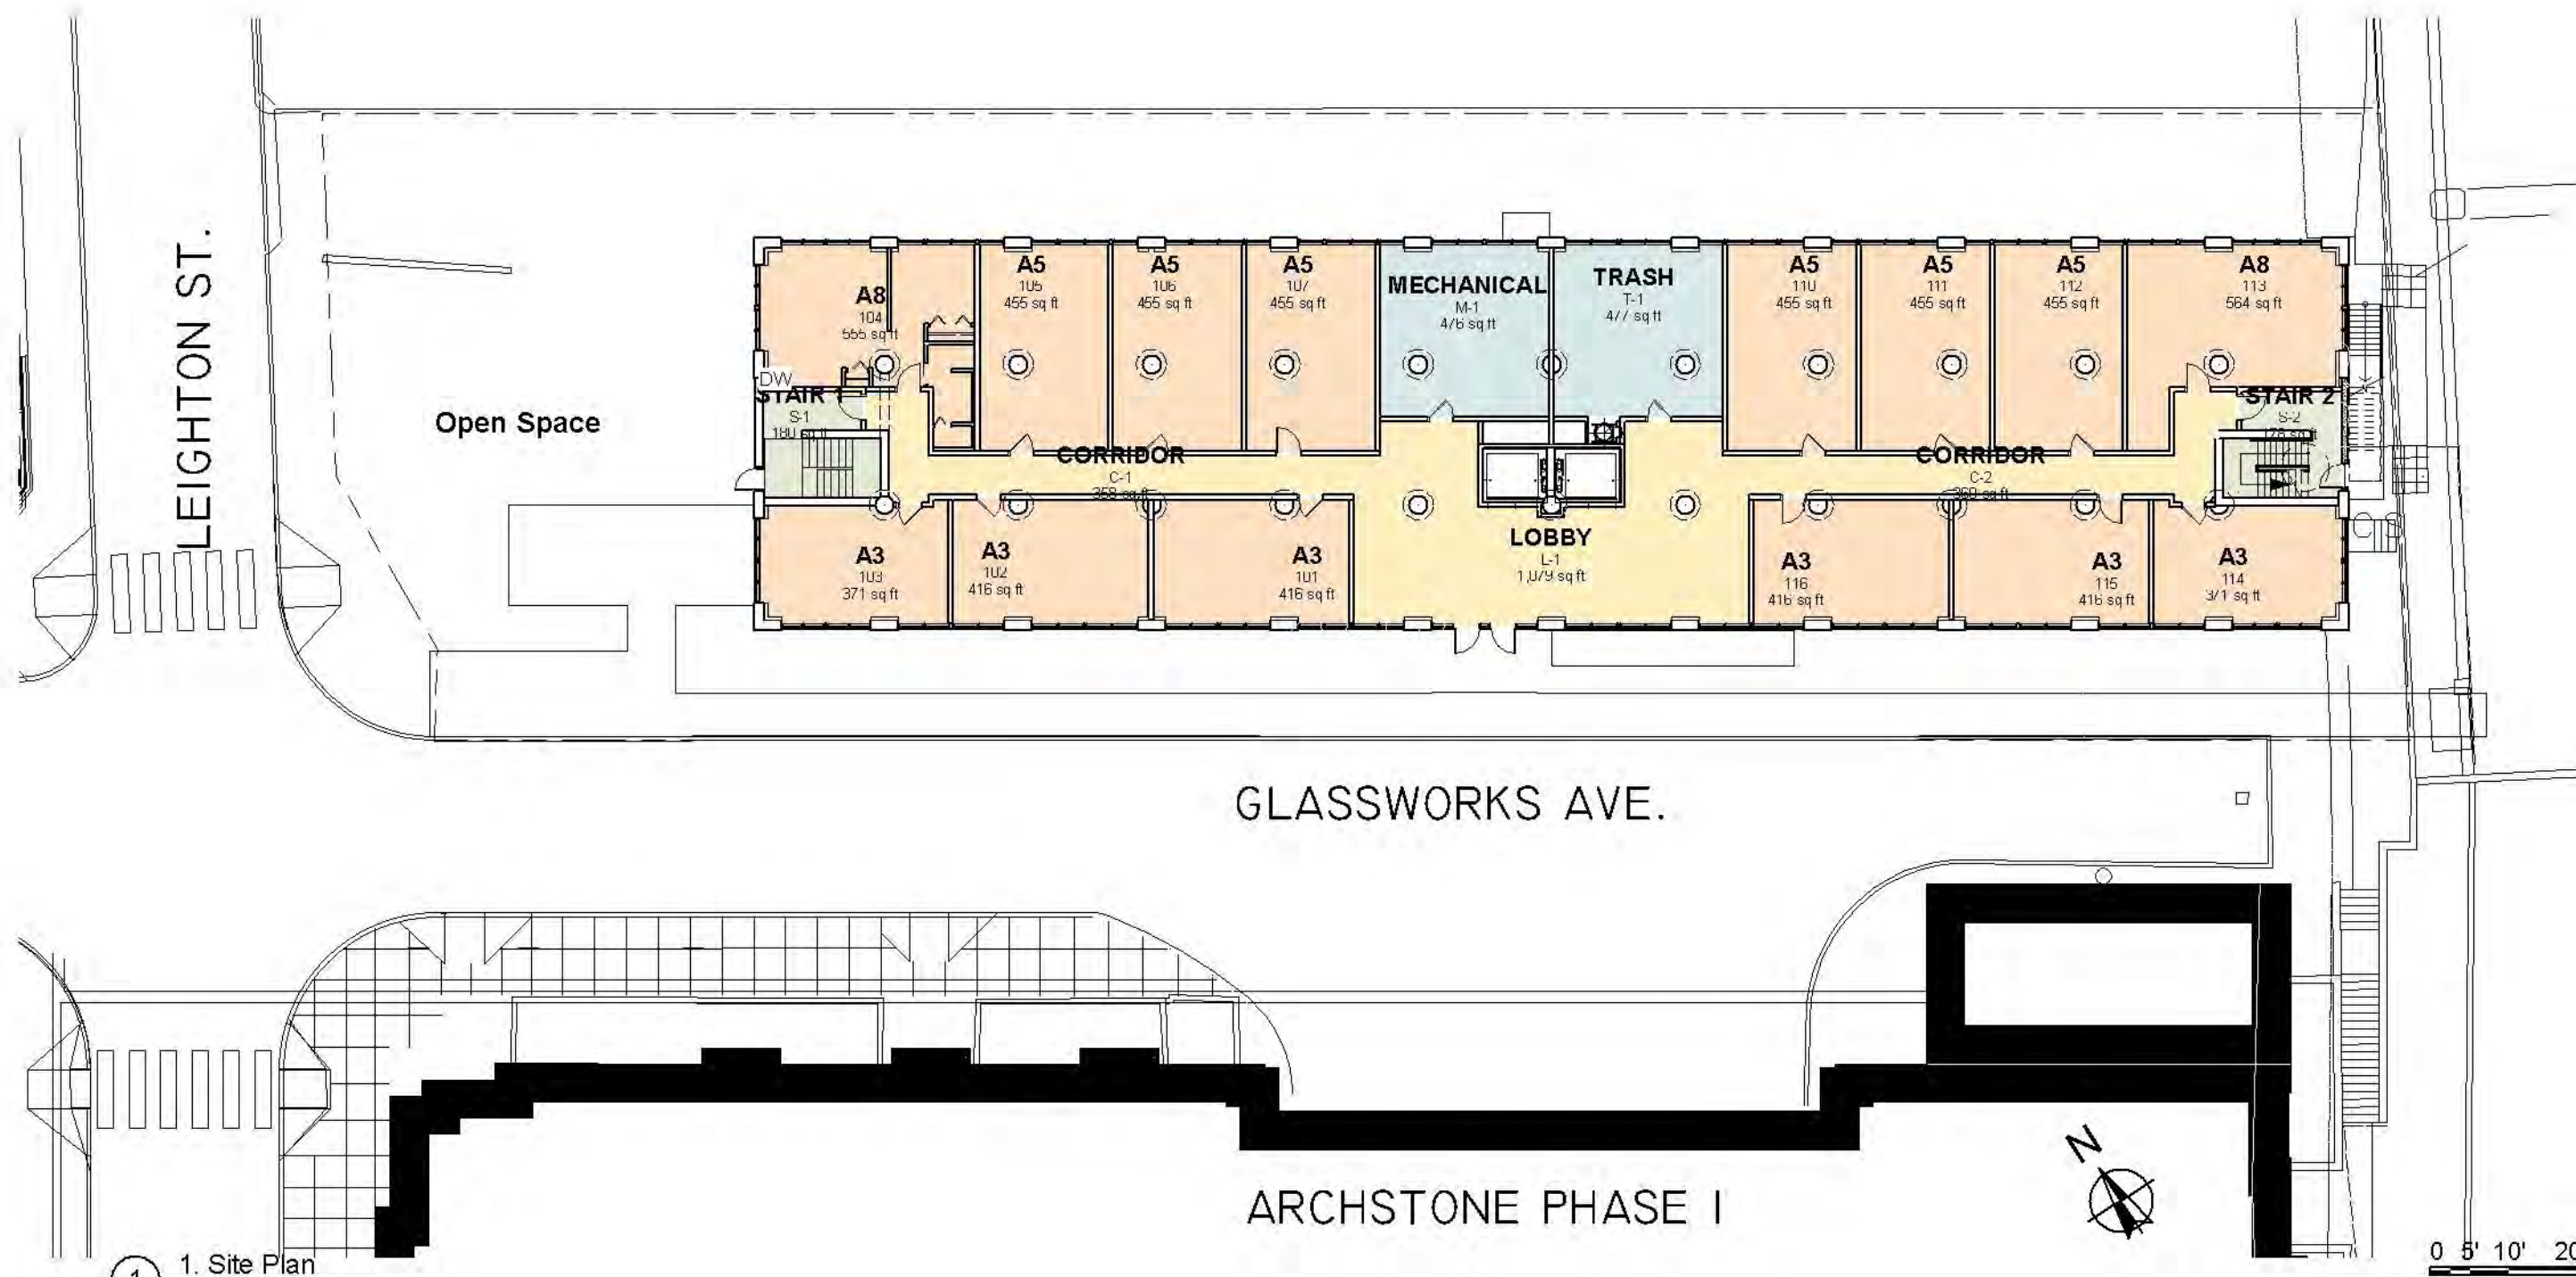

1. Site Plan
SCALE: 1" = 10'



Maple Leaf Building Amendment to PUD Special Permit

23 EAST STREET
Cambridge, MA
August 31, 2011

SITE PLAN

Prepared for Archstone



1. GROUND FLOOR
SCALE: 1/8" = 1'-0"

0 4' 8' 16'



Maple Leaf Building Amendment to PUD Special Permit

23 EAST STREET
Cambridge, MA
August 31, 2011

GROUND FLOOR PLAN

Prepared for Archstone




Maple Leaf Building Amendment to PUD Special Permit

23 EAST STREET
Cambridge, MA
August 31, 2011


TYPICAL FLOOR PLAN

Prepared for Archstone

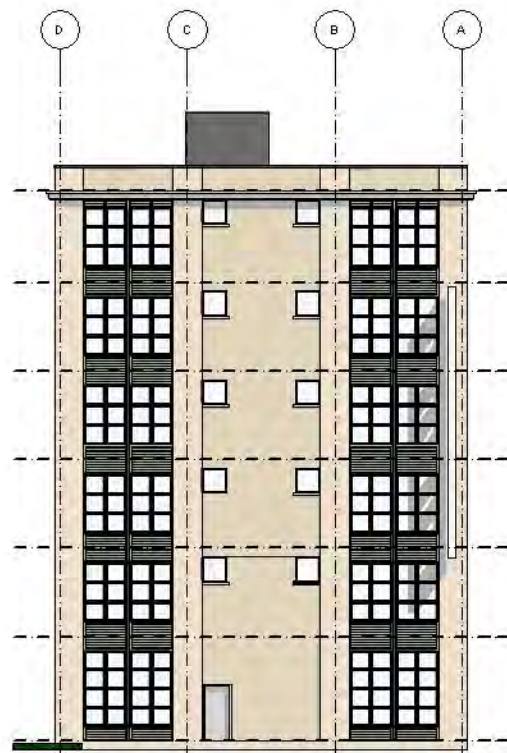

4 E-03 AUSTIN STREET ELEVATION
SCALE: 3/32" = 1'-0"

0 8' 16' 24'

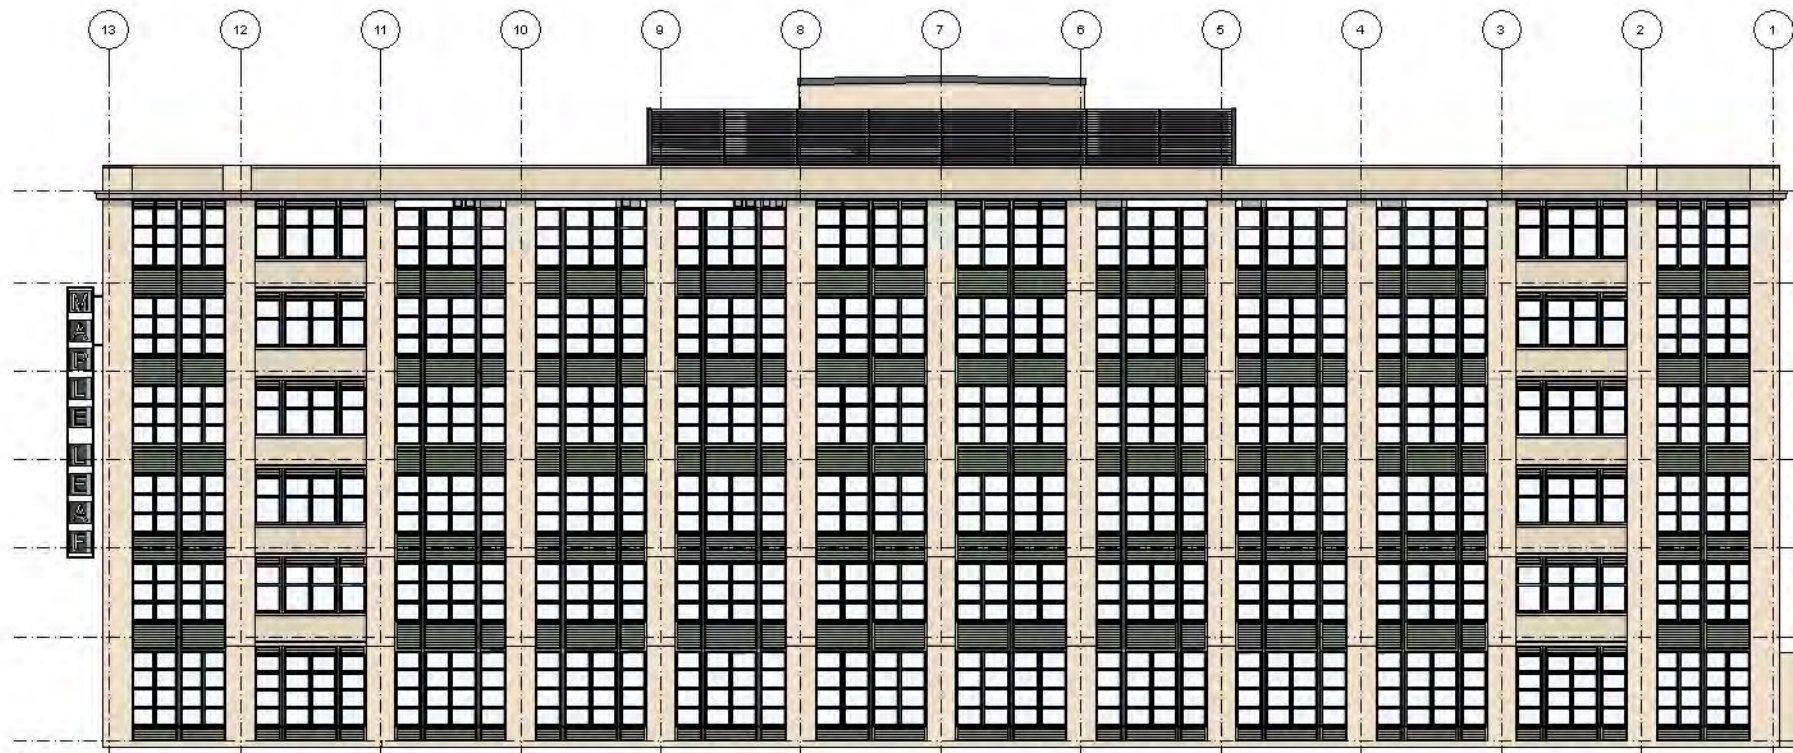

3 E-02 ADJACENT PARKING LOT ELEVATION
SCALE: 3/32" = 1'-0"

0 8' 16' 24'



2 E-01 LEIGHTON STREET ELEVATION
SCALE: 3/32" = 1'-0"


0 8' 16' 24'



1 E-04 GLASSWORKS AVENUE ELEVATION
SCALE: 3/32" = 1'-0"

0 8' 16' 24'

+66'-10"
13 ROOF
+55'-8 1/2"
11 SIXTH FLOOR
+44'-11 1/2"
9 FIFTH FLOOR
+34'-2 1/2"
7 FOURTH FLOOR
+23'-5 1/2"
5 THIRD FLOOR
+12'-8"
3 SECOND FLOOR
±0"
1 GROUND FLOOR

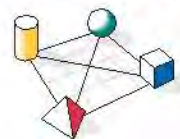


Maple Leaf Building Amendment to PUD Special Permit

23 EAST STREET
Cambridge, MA
August 31, 2011

ICON
architecture

ELEVATIONS

Prepared for Archstone

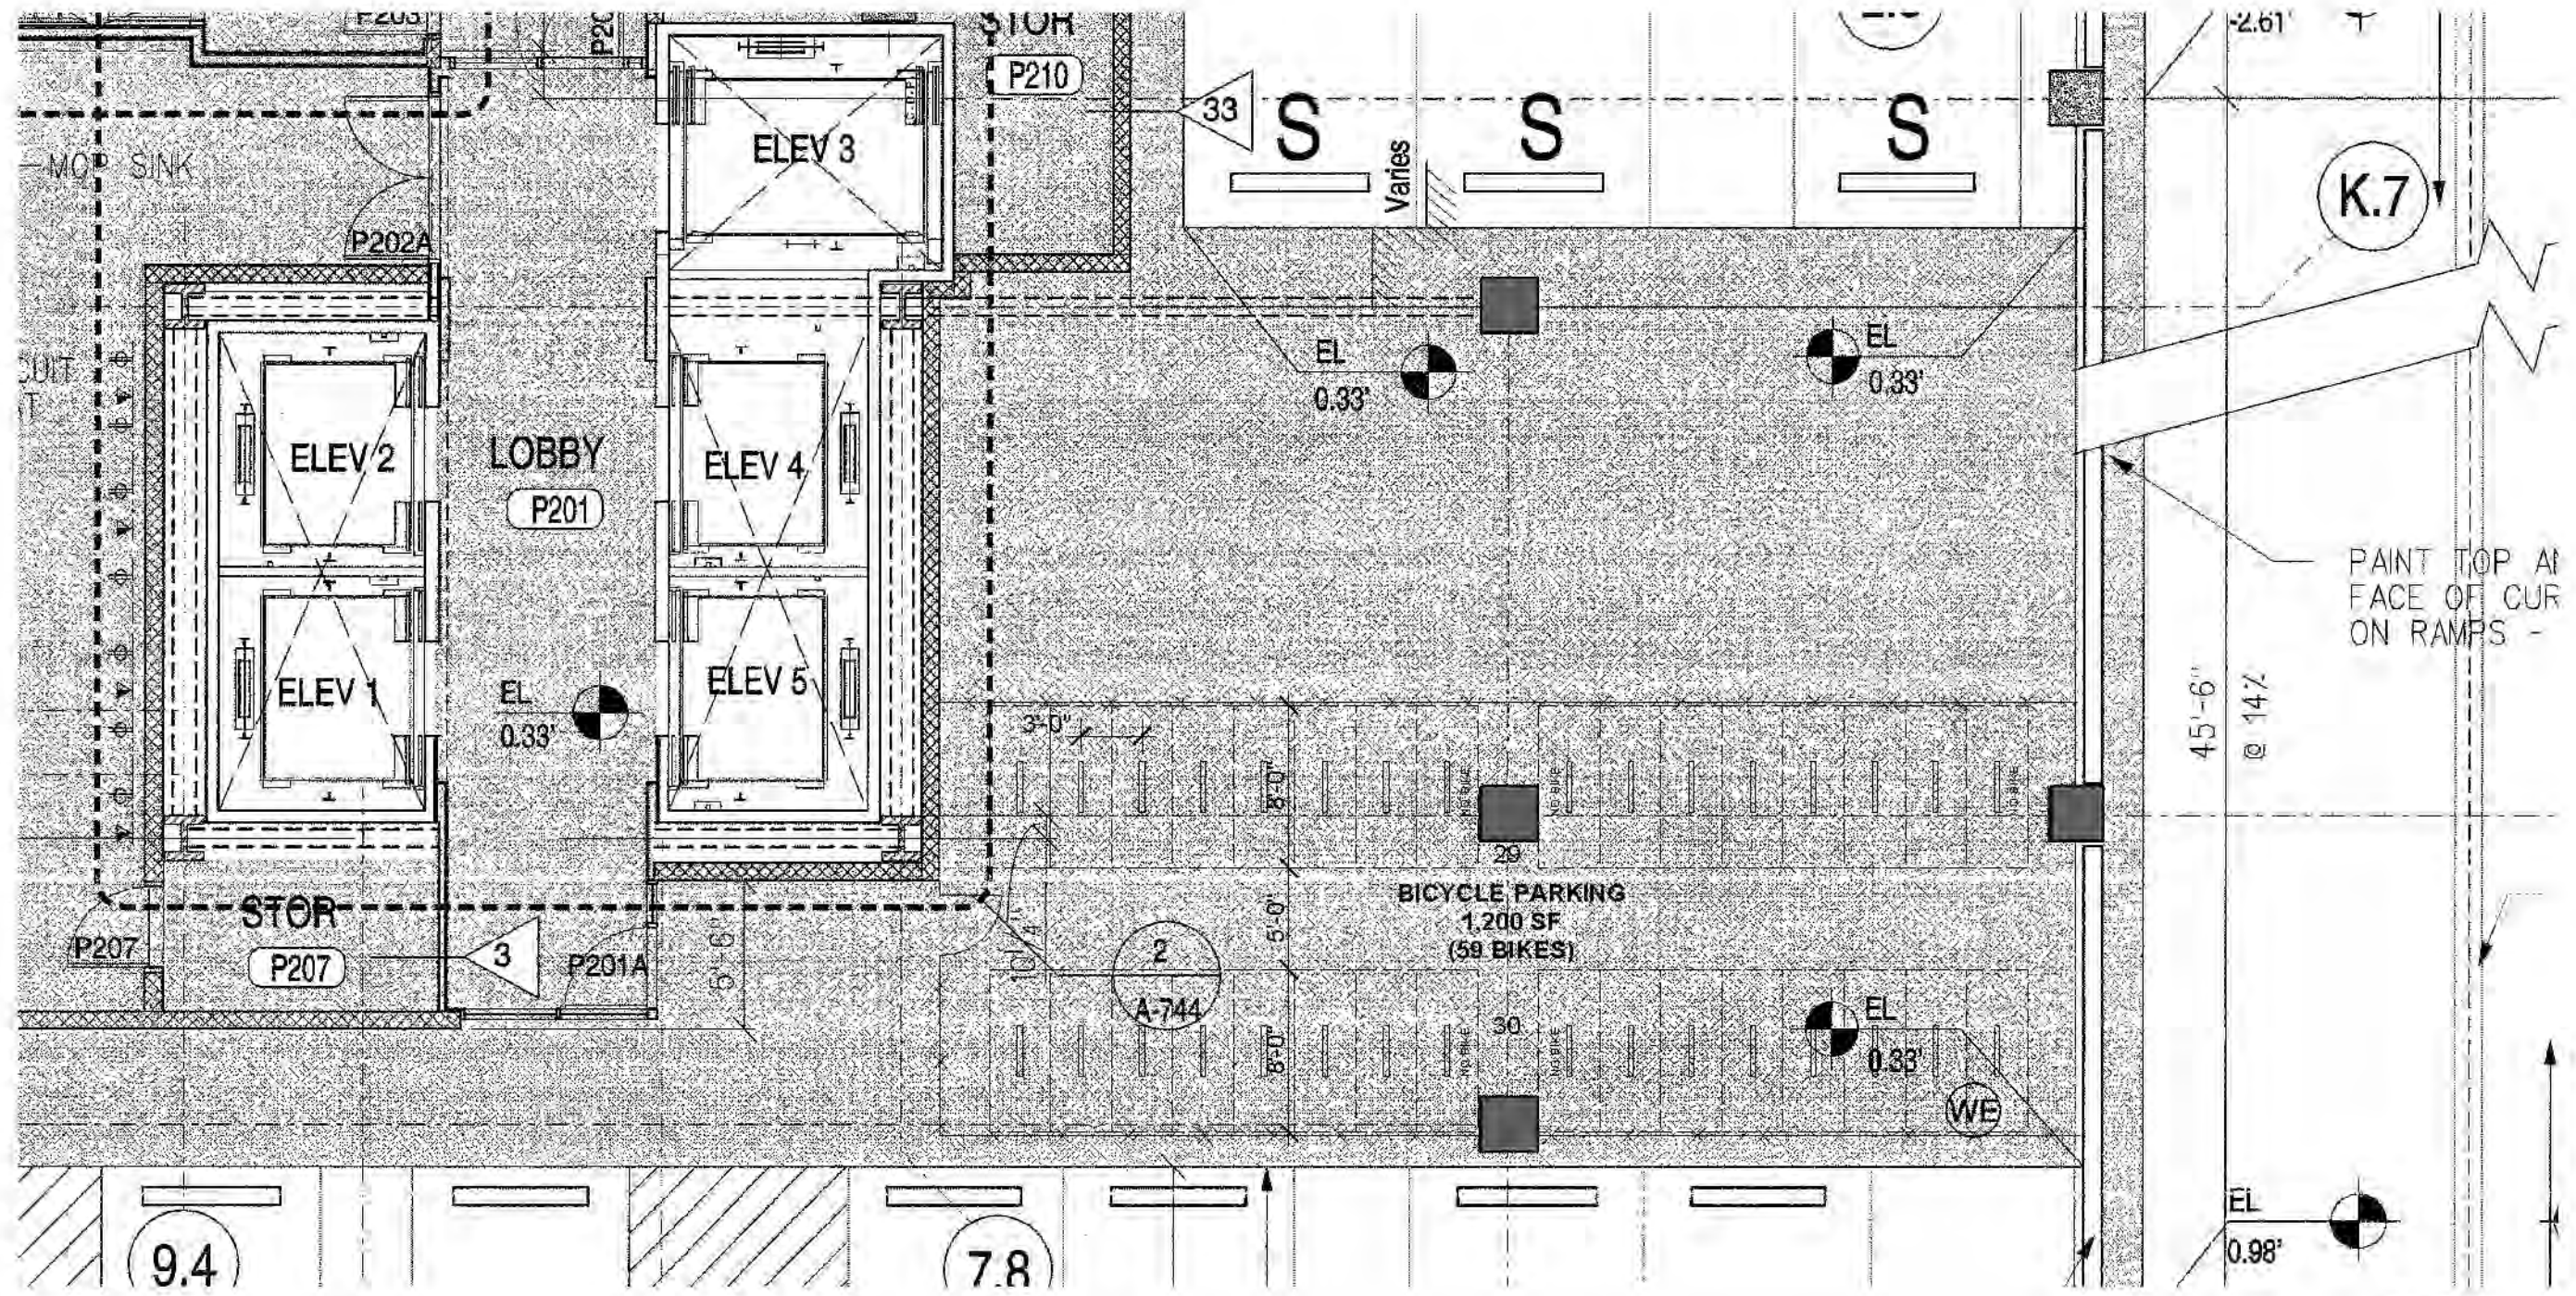

1 BIKE PARKING IN EXISTING NORTHPOINT PHASE 1 GARAGE
 SCALE: 1/4" = 1'-0"



Maple Leaf Building Amendment to PUD Special Permit

23 EAST STREET
 Cambridge, MA
 August 31, 2011

BIKE PARKING

Prepared for Archstone



Maple Leaf Building Amendment to PUD Special Permit

23 EAST STREET
Cambridge, MA
August 31, 2011

GLASSWORKS AVE. BUILDING PERSPECTIVE

Prepared for Archstone



Maple Leaf Building Amendment to PUD Special Permit

23 EAST STREET
Cambridge, MA
August 31, 2011

NORTH ELEVATION PERSPECTIVE

Prepared for Archstone