

July 25, 2023

Suzannah Bigolin Urban Design Project Planner Cambridge Community Development Department (CDD) 344 Broadway Cambridge, MA 02139

Via: Electronic Delivery

Reference: Updated Wayfinding Signage Package

PB #179

Cambridge, Massachusetts

Dear Suzannah:

On behalf of DivcoWest Real Estate Services, LLC and its affiliate, DW NP Property, LLC, we are pleased to submit this updated wayfinding signage package.

As detailed in the enclosed package, we have completely reimagined the wayfinding signage program with the principal goals of reducing clutter and increasing legibility, in response to CDD's previous comments. The resulting design:

- Improves accessibility for all Cambridge Crossing visitors and users;
- Guides visitors through the profiles of the luminaries for which many of the roadways and open spaces are named, connecting the neighborhood to the rich history of the surrounding area;
- Includes open space identifiers, while reducing the total number of signs and sign types; and
- Provides a cohesive design across sign types for easy visual location and identification.

Additionally, signage along the Community Path Extension displays a regional map of the Path and highlights connections to Boston to the south and Bedford to the north.

This package includes a detailed response matrix addressing CDD's comments as of February 15, 2023, based on a meeting with CDD staff held on January 11, 2023. We thank CDD staff for your collaboration in the design of this wayfinding program.

Sincerely,

Daniel K. Koehler, RPA General Manager

**Enclosures** 



# SIGNAGE & WAYFINDING





# **TABLE OF CONTENTS**

SIGN	IAGE	2. V	VAYE	IND	ING
<b>3191</b>	IAUE	$\alpha$	инг		IITU

G-01	Legibilty   Inclusivity Considerations	Irradiation, Braille & Information Zones
LP-R1	Signage Location Plan	Site Plan Overview
G-02 G-03 G-04 G-05	Legibilty   Inclusivity Considerations Legibilty   Inclusivity Considerations Multipurpose Kiosk Parking Monument	Community Path Map Cambridge Crossing Map Design Elevations Design Elevations



# IDENTITY 9 unobstructed 8 WAYFINDING 7 unobstructed 6 partially obstructed 5 BRAILLE 4

### MOUNTING HEIGHT CONSIDERATIONS

Text height can be as small as 5/8" high for letters with unobstructed horizontal access mounted between 40-70" (aff); increasing by 1/8" per foot above 72" (aff)






### PRINCIPAL OF IRRADIATION

Explained by Hermann von Helmholtz (1860's): the visual perception of a light area on a dark field appearing larger than an identically-sized dark area on a light field. According to sources, white reflects more light energy, thus activating a larger area of our visual cortex.

Conclusion: Increase readability by a dark sign with light colored graphics

# **Legibility | Inclusivity Considerations**

Irradiation, Braille II, Information Zones

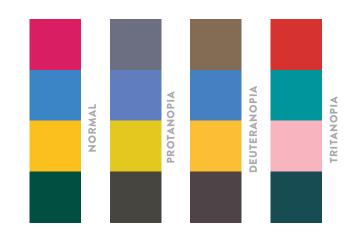



### **COLOR SENSITIVITIES**

About 1 in 20 people are colorblind in some way. A person who is colorblind sees a reduced color space; two colors which appear distinct to a person with normal color vision may appear to be the same to a person who is colorblind.

There are 3 basic types of colorblindness: protanopia (red looks more green & less bright), deuteranopia (the most common type: green looks more red), or tritanopia (blue-yellow colorblindness). The above table illustrates the various types of sensitivities and how a normal palette looks to someone who suffers from an abnormality.

[re: https://davidmathlogic.com/color-blind/#%23D81B60-%231E88E5-%23FFC107-%23004D40]

### **WONG PALETTE**

Bang Wong, creative director of the Broad Institute Harvard/MIT has developed a diverging color palette that has been tested to work for the colorblind/visiually impared. We have adapted that scheme for our maps and graphics to address concerns about inclusion.

Conclusion: this palette was chosen to align with MBTA colors while addressing visual impairment issues

[re: https://davidmathlogic.com/colorblind]



partners or waymner Collabbraive. It is submitted no ryoftr use in good faith and associated with a specific project planned for your organization by Wagninder Collaborative. It is not to be shared or distributed to any person or group outside of your organization. It is not for the shared or submitted to any person or group outside of your organization. It is not form the person of the pers

CLIENT: DivcoWest

LOCATION: 222 Jacobs Street, Cambridge

DRAWING DATE: **06-09-23**REVISION DATE: **07-03-23** 

NOT TO SCALE REVISION DATE: .

G-01

# **Navigating Cambridge Through It's History**





CLIENT: DivcoWest

LOCATION: 222 Jacobs Street, Cambridge

DRAWING DATE: 05-25-23 REVISION DATE: 06-09-23

NOT TO SCALE **REVISION DATE: 07-03-23**  DRAWING #

# **Legibility | Inclusivity Considerations**

# Simplified Community Path Map Using Bang Wong Palette

### **COLOR COMPROMISED TEST RESULTS**



Protanopia unable to see red



**Tritanopia** unable to discern blue/green, purple/red, & yellow/pink



**Deuteranopia** unable to discern red/green



**Achromatopsia** unable to see any color





# **Legibility | Inclusivity Considerations**

Revised Cambridge Crossing Map with Color Tested Palette

## **LEGEND**

### Retail

Shopping

Cafe

Restaurant

Bar

### **Transportation**

Kittie Knox Cycle Center

• Orange Line | Community College

**5** Public Elevator to Gilmore Bridge

• Green Line | Lechmere

**Bluebike Locations** 

EZRide Locations

### **Amenities**

Water Bottle Fill-Up Station

Misting Station

Playing Field

Public Grills

Morkout Equipment

P Dog Run

• Public Restrooms

### **Nearby**

1 Museum of Science 1 ½ mile

2 Multicultural Arts Center | ¼ mile

3 Gold Star Mother's Park | ¼ mile

4 Cambridge Library - O'Connell Branch 1 mile

5 Donnelly Field | 1 mile

6 Kendall Square/MIT | ¾ mile

7 Bunker Hill Community College | ½ mile

8 Bunker Hill Monument | 1 mile


9 North Point Park | ¼ mile

10 Lynch Family Skate Park | ¼ mile

11 Paul Revere Park | ½ mile

12 USS Constitution Museum | 1 mile

Scan this code using your smartphone camera feature for up to date transit information, news and events at Cambridge Crossing, or download the Cambridge Crossing app

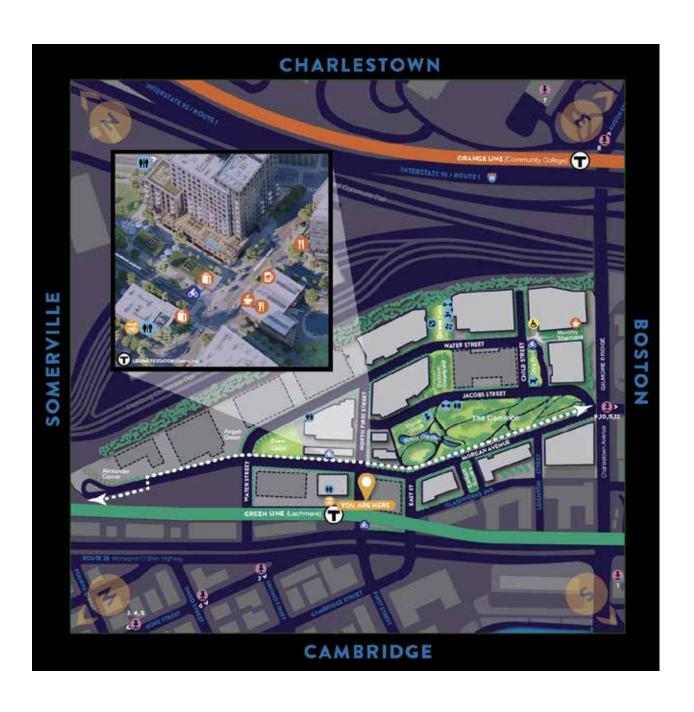




PROJECT #: 010265

# **Multipurpose Kiosk Design**

Park Identification, Pedestrian Wayfinding & Orientation

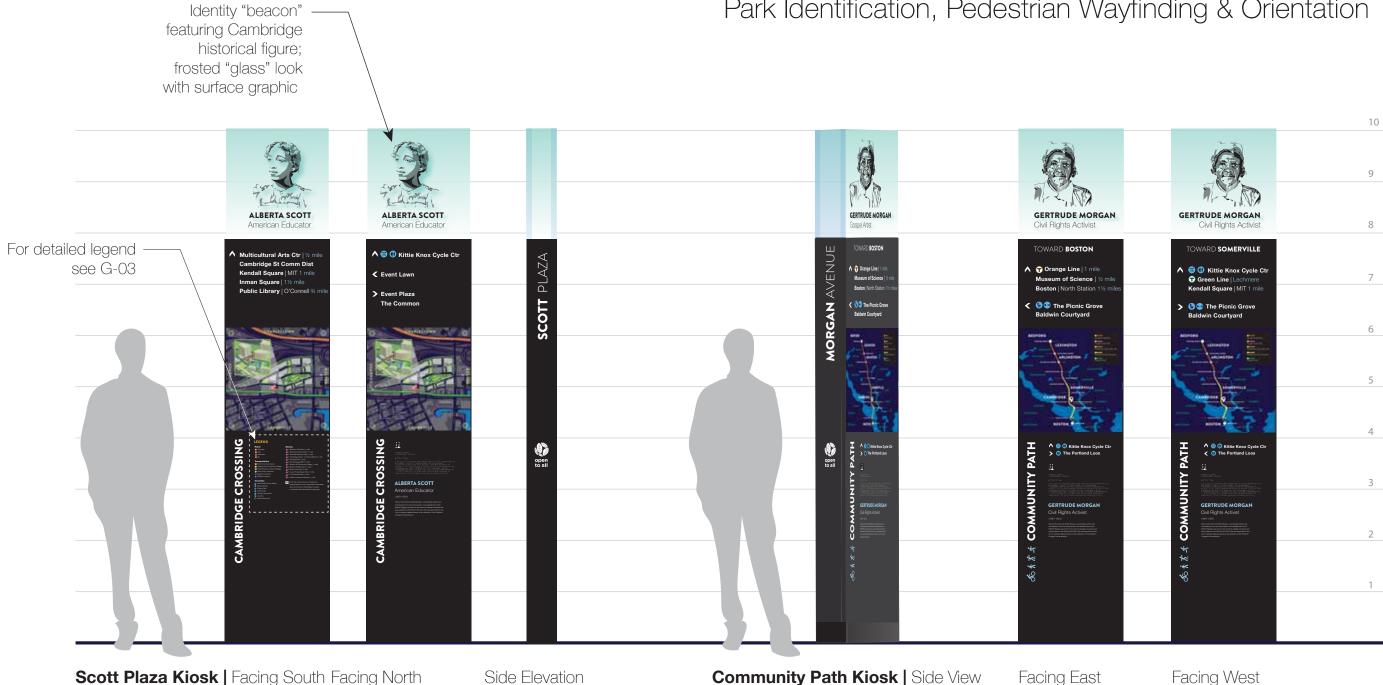




**CLIENT: DivcoWest** 

LOCATION: 222 Jacobs Street, Cambridge

DRAWING DATE: 05-25-23 REVISION DATE: 06-09-23 NOT TO SCALE **REVISION DATE: 07-03-23**  G-04 DRAWING #

# **Revised Parking Monument**

Elevations

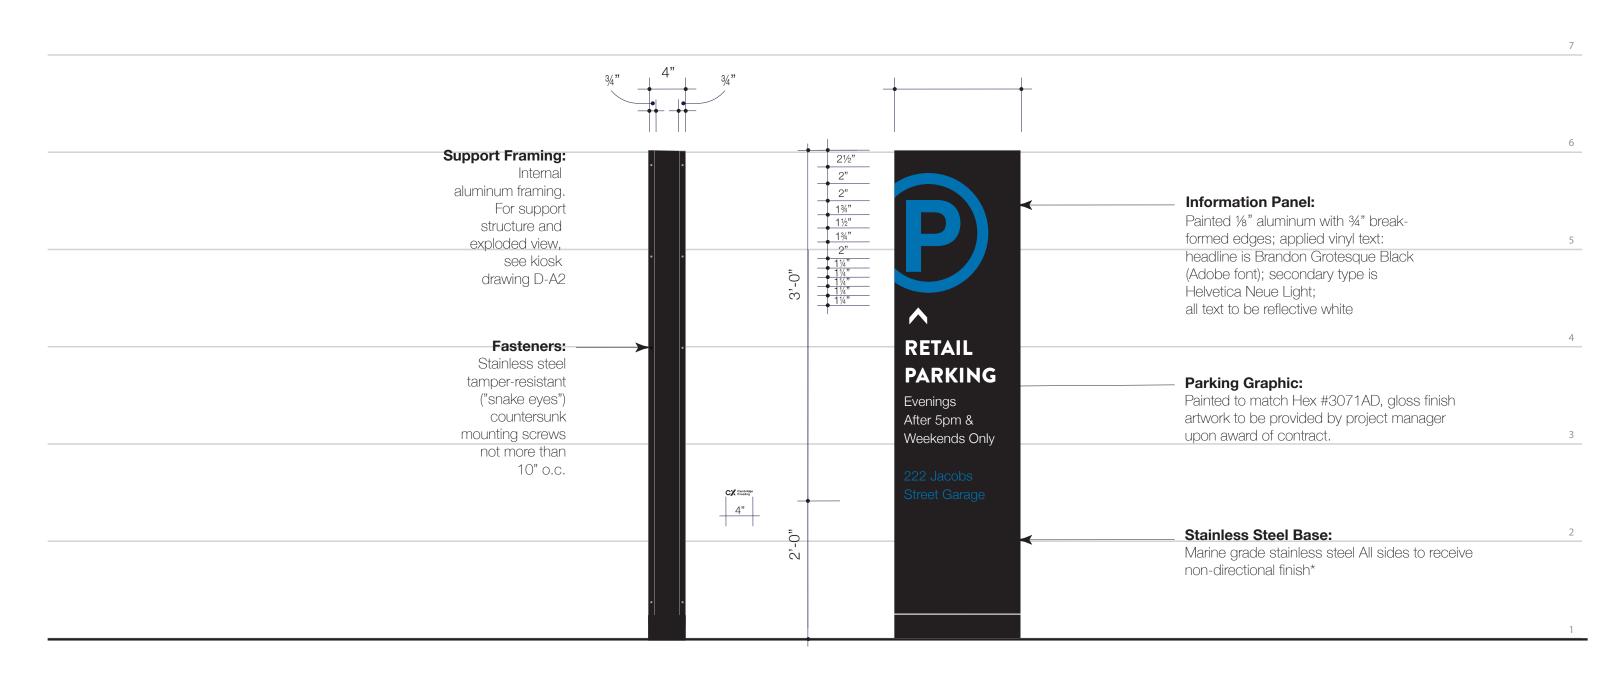

Side

Sign Type P: Parking Monument | Elevation



partners of Wayfinder Collaborative. It is submitted for your use in good faith and associated with a specific project planned for your organization by Wayfinder Collaborative. It is not to be shared or distributed to any person or group outside of your organization. It is not to be reproduced, copied or presented in any format without permission from Wayfinder Collaborative. This drawing represents an

CLIENT: DivcoWest

LOCATION: 222 Jacobs Street, Cambridge

PROJECT #: 010265

DRAWING DATE: **05-25-23**REVISION DATE: **06-09-23** 

SCALE: 1"=1'-0"

REVISION DATE: .

G-05
DRAWING NO.