


SHEET INDEX	
-------------	--

Sheet Number	
-----------------	--

A000.	COVER SHEET	
A001.	SHEET INDEX	
A100.	PROPOSED FLOOR PLAN - LEVEL PG	
A101.	PROPOSED FLOOR PLAN - LEVEL 1	
A101.5.	PROPOSED FLOOR PLANS - LEVEL 1.5	
A104.	PROPOSED FLOOR PLAN - LEVEL 4	
A201.	EXTERIOR ELEVATIONS	
A201.1.	EXTERIOR ELEVATIONS	
A901.	VIEW FROM MASSACHUSETT	
A901.1.	VIEW FROM MASSACHUSETT	
A901.2.	VIEW FROM MASSACHUSETT	
A902.	VIEW FROM ESSEX ST.	
A904.	VIEW FROM BISHOP ALLEN DR.	
A905.	VIEW FROM NORFOLK ST.	
A906.	RENOVATIONS TO 695 MASSACHU	

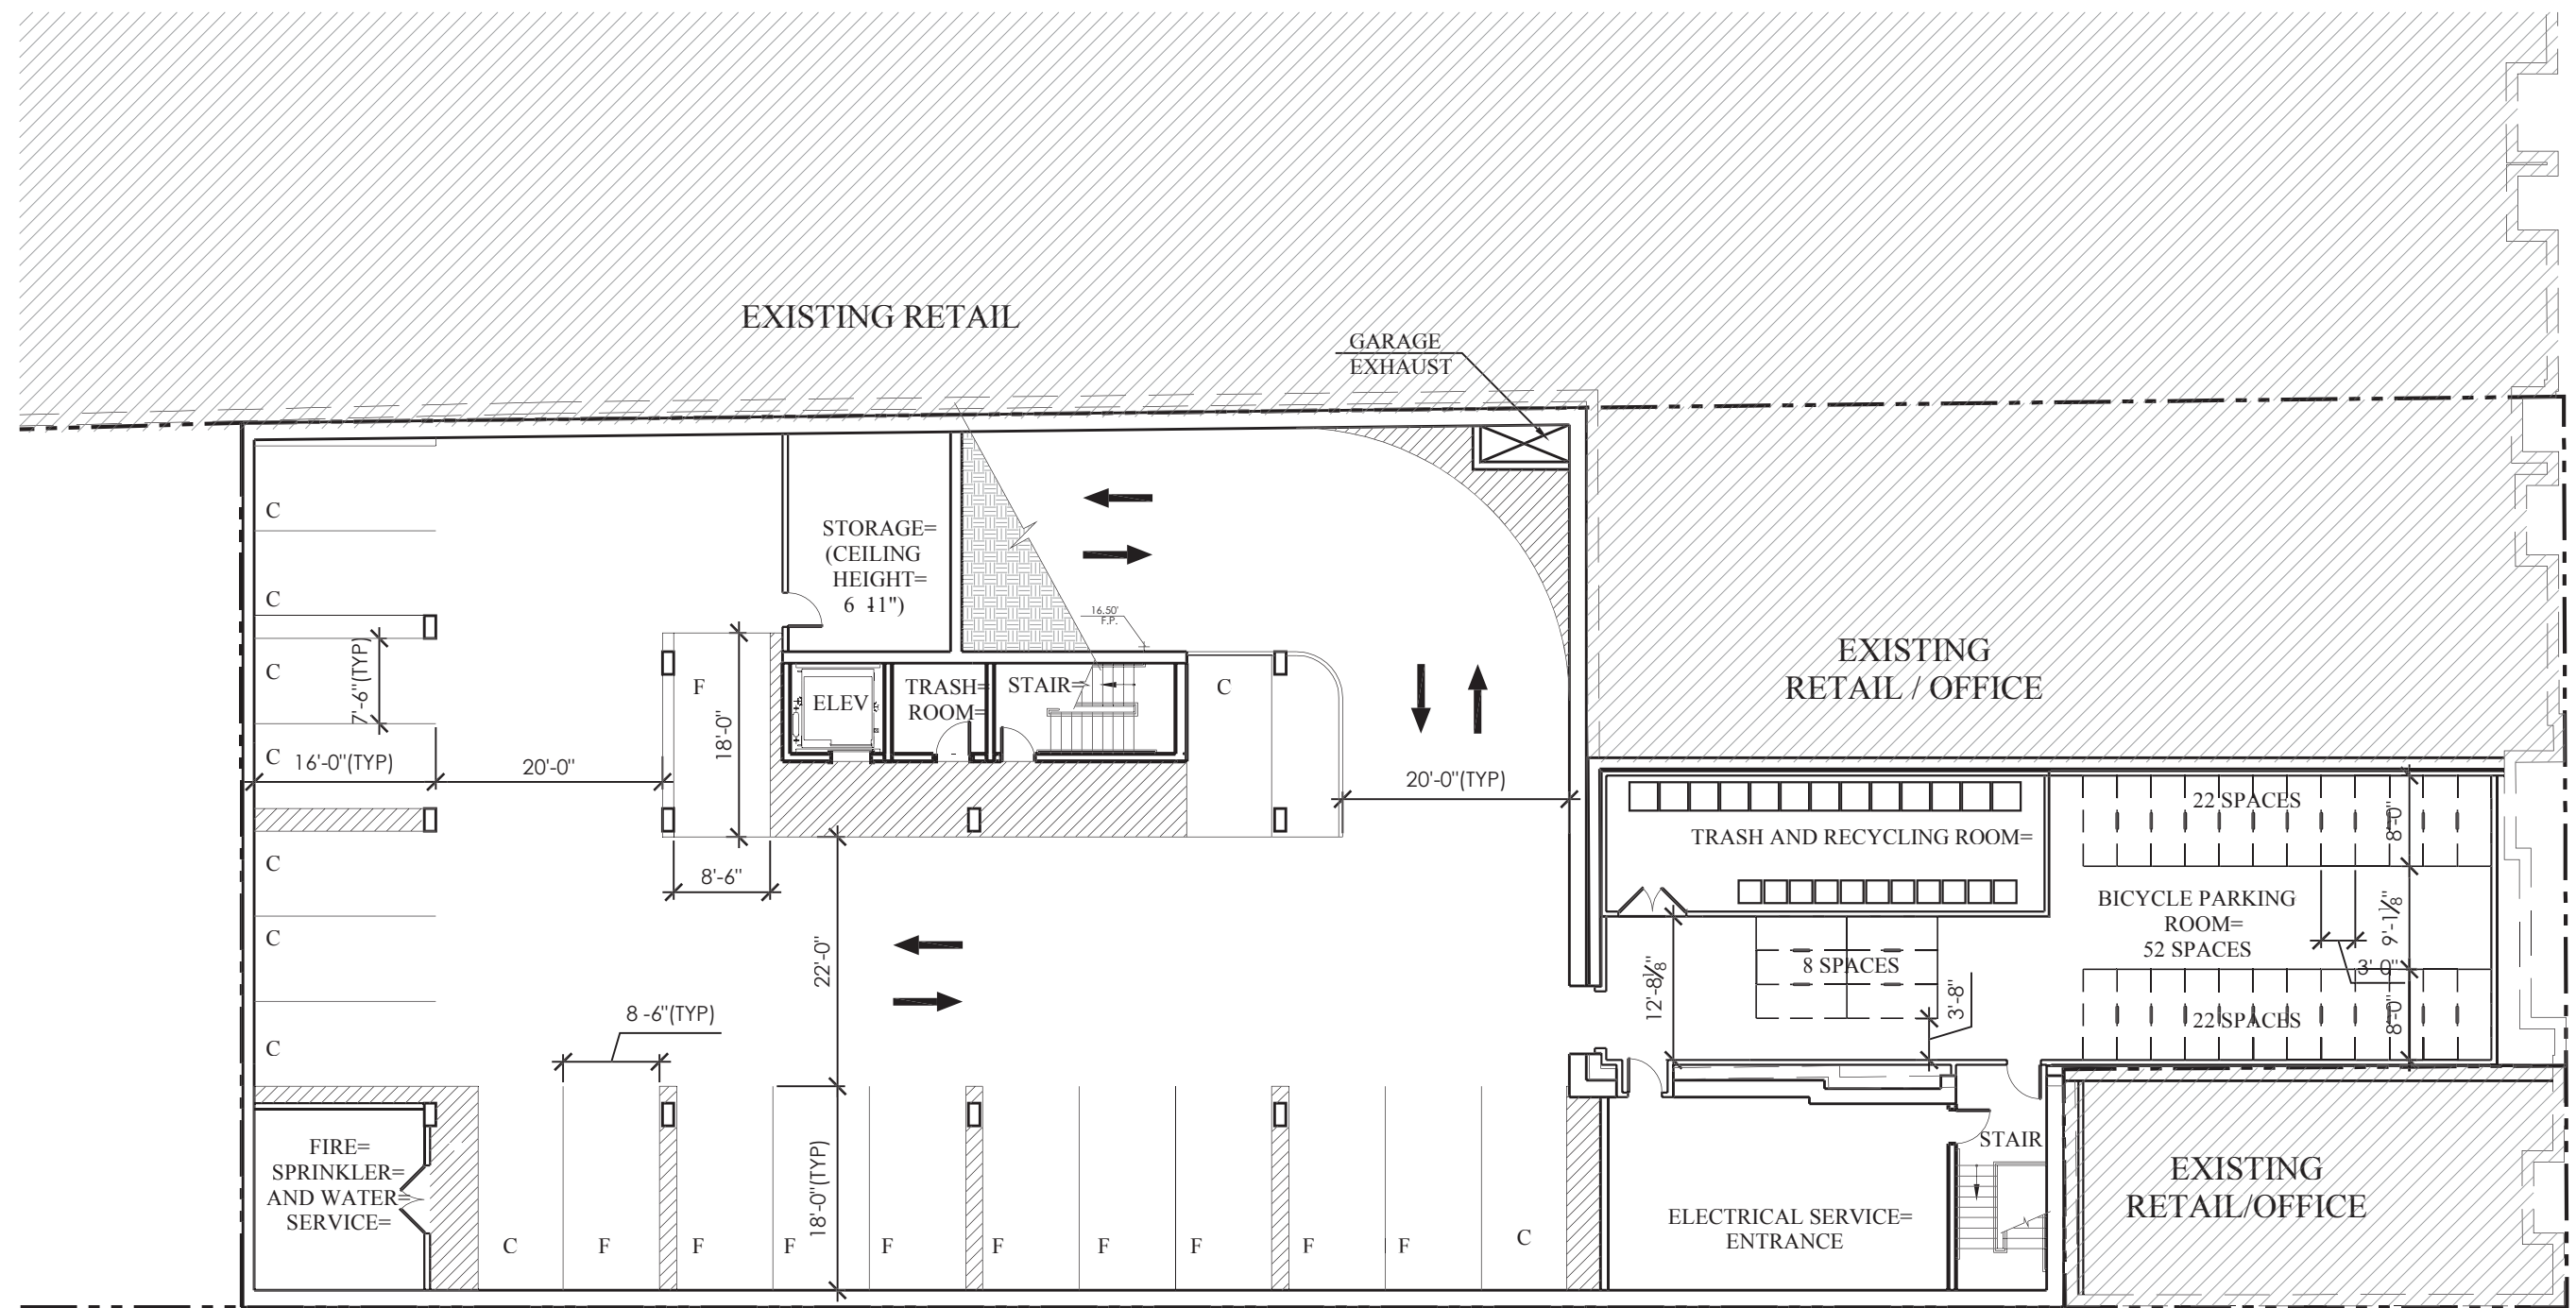









ESSEX STREET =

Parking Data	Total Parking Spaces	Total Parking Spaces		
		Full Size	Compact	Handicap
Garage Level	20	10	10	
First Floor	3	1		2
Total	23	11	10	2




1 = PROPOSED FLOOR PLAN - LEVEL PG
 1/16" = 1'-0"

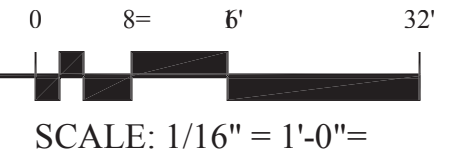

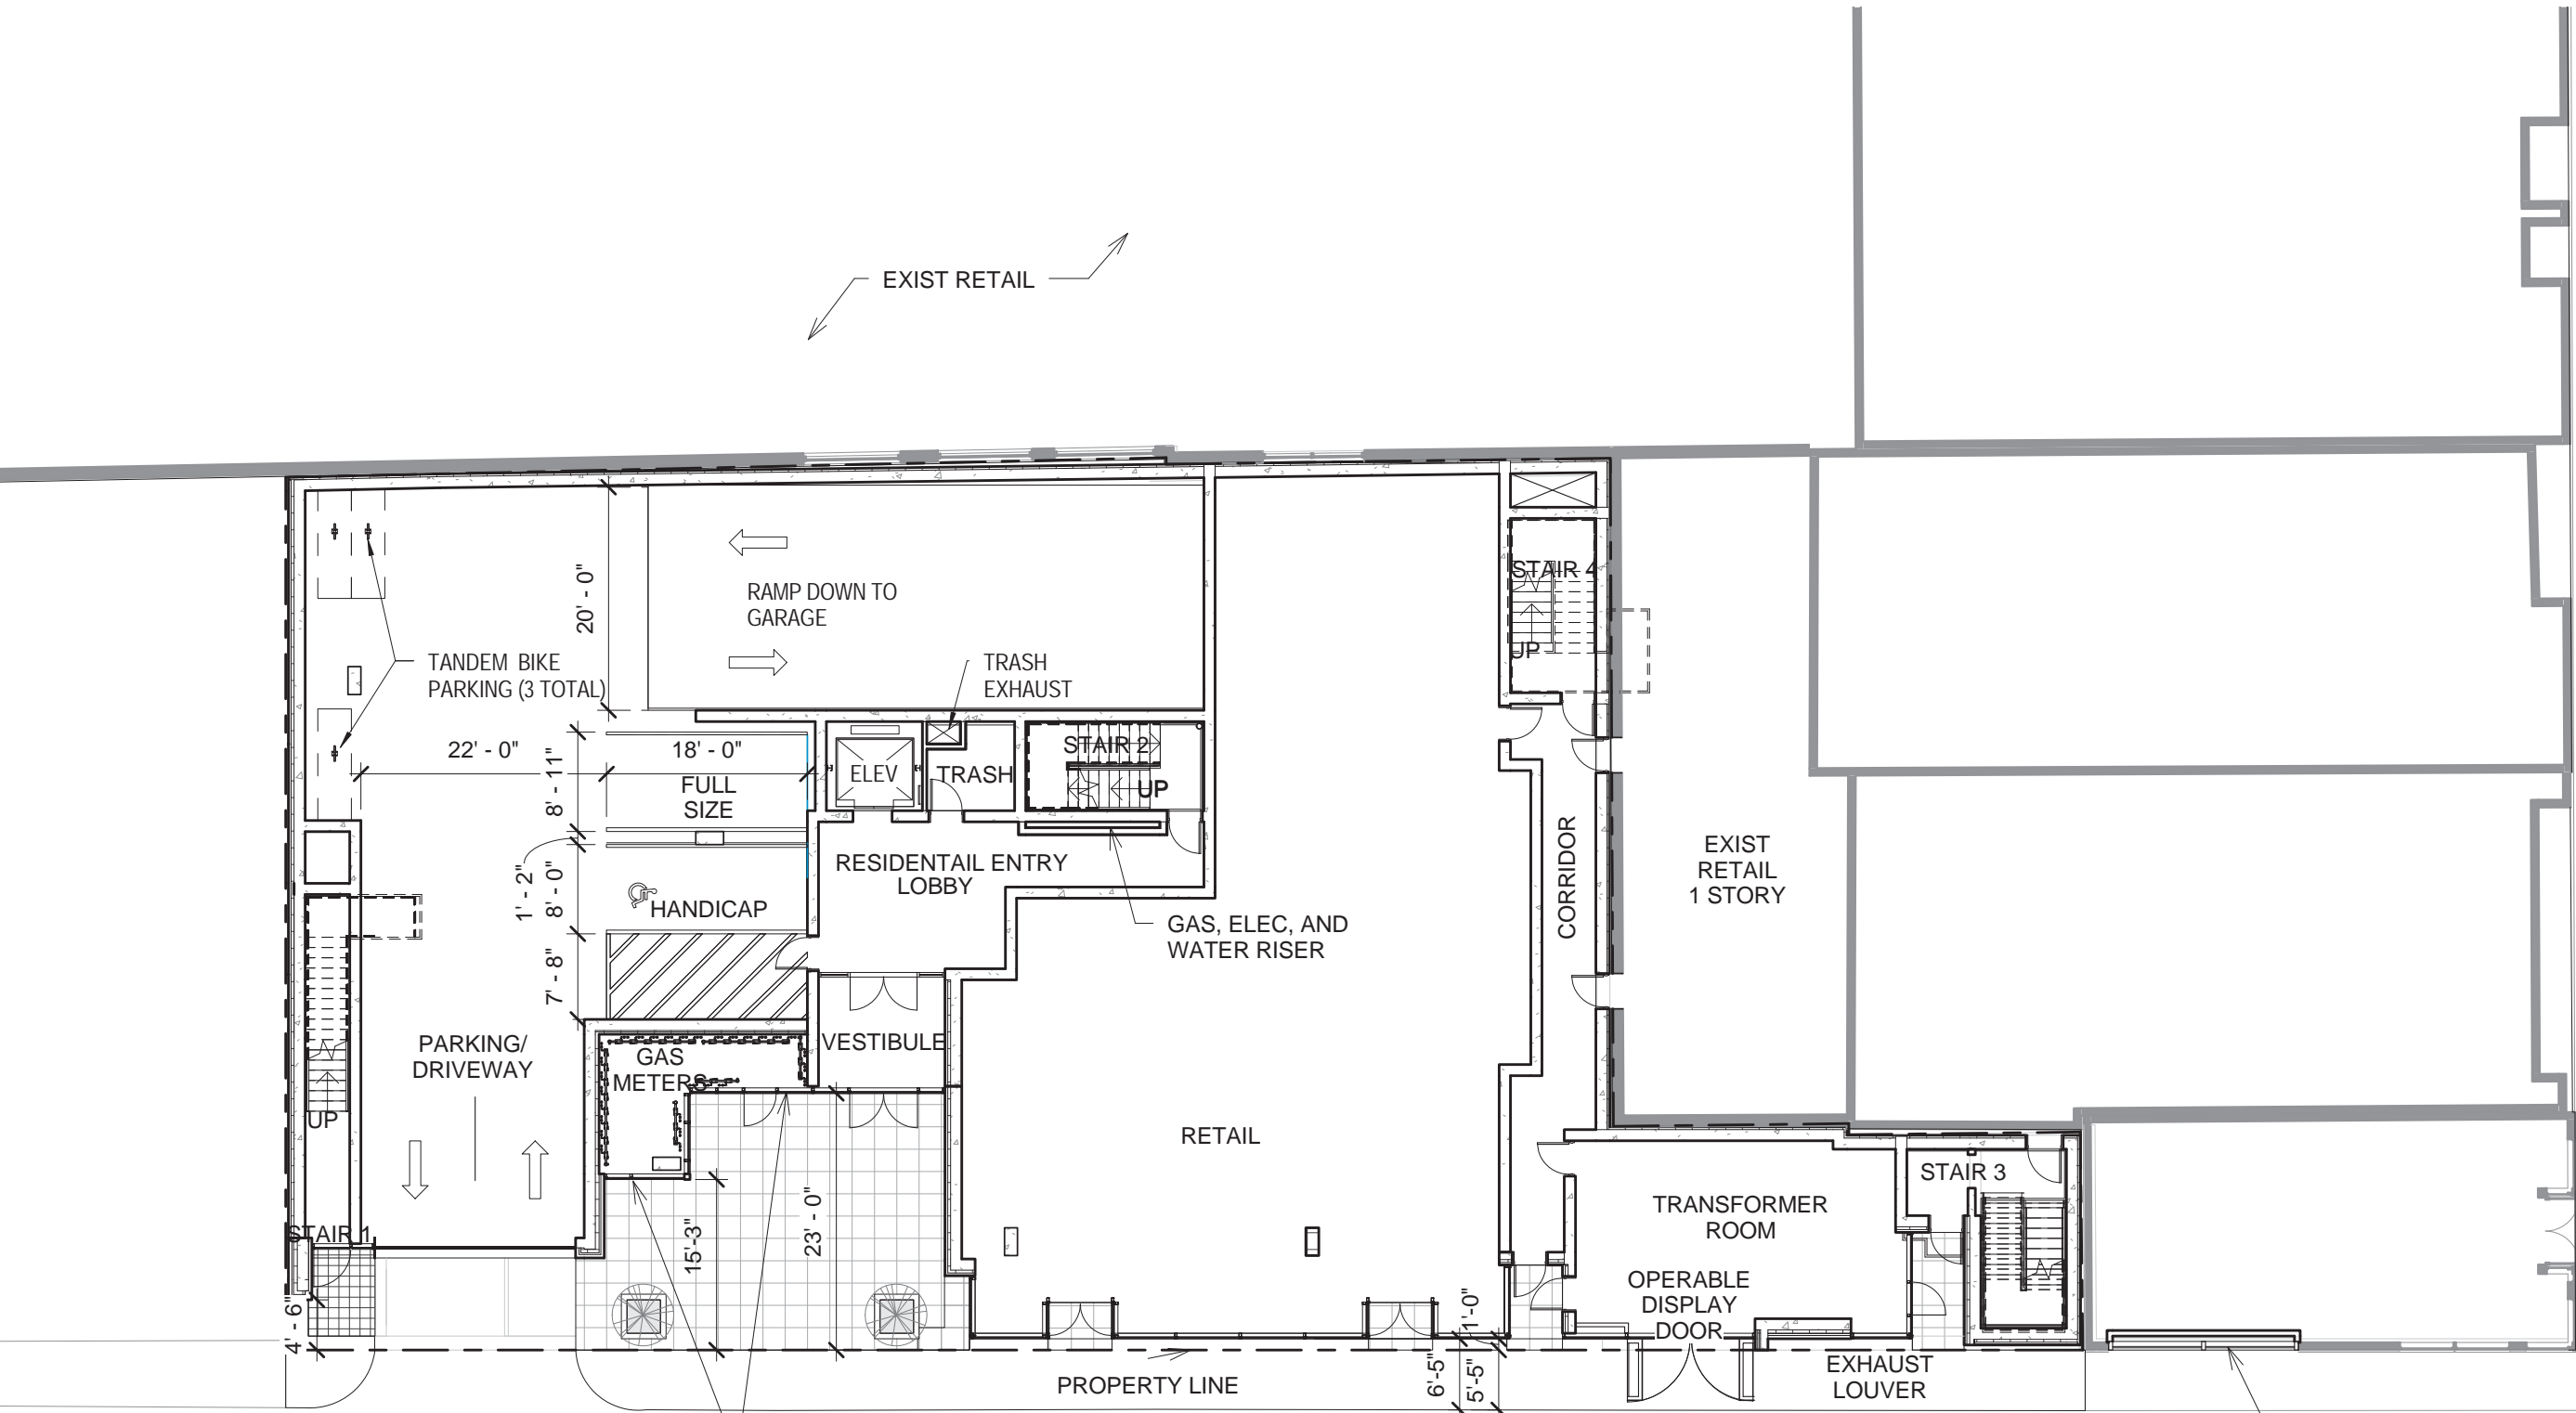 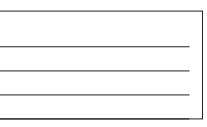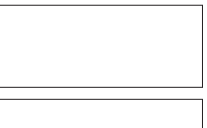 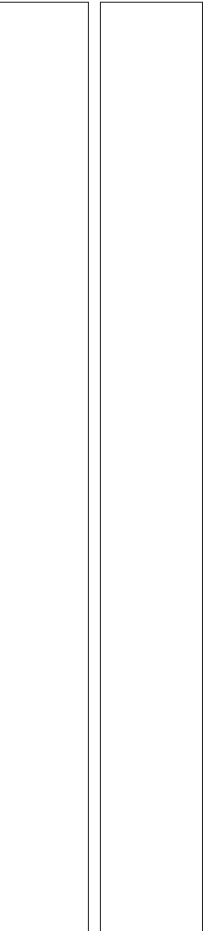 

MESH SCREEN ESSEX STREET

Parking Data	Total Parking Spaces	Total		
		Full Size	Compact	Handicap
Garage Level	20	10	10	
First Floor	3	1		2
Total	23	11	10	2

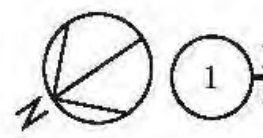

1 PROPOSED FLOOR PLAN - LEVEL PG

1/16"=1'-0"



SCALE: 1/16" = 1'-0"

OWNER:
 3MJ ASSOCIATES LLC
 585 MASS AVE.,
 SECOND FLOOR
 CAMBRIDGE, MA 02139

PROPOSED FLOOR PLANS - LEVEL 1.5

TEN ESSEX STREET

DRAWING INFORMATION PROJECT INFORMATION

PROJECT ADDRESS:
 CAMBRIDGE, MA=


CITY FILE #
 PROJECT #
 53731.00

PROJECT ISSUE DATE:
 09.04.2013


DRAWING HISTORY:
 NO. REV 01/15/14=



SCALE:
 1/16"=1'-0"=

SHEET #
A101.5

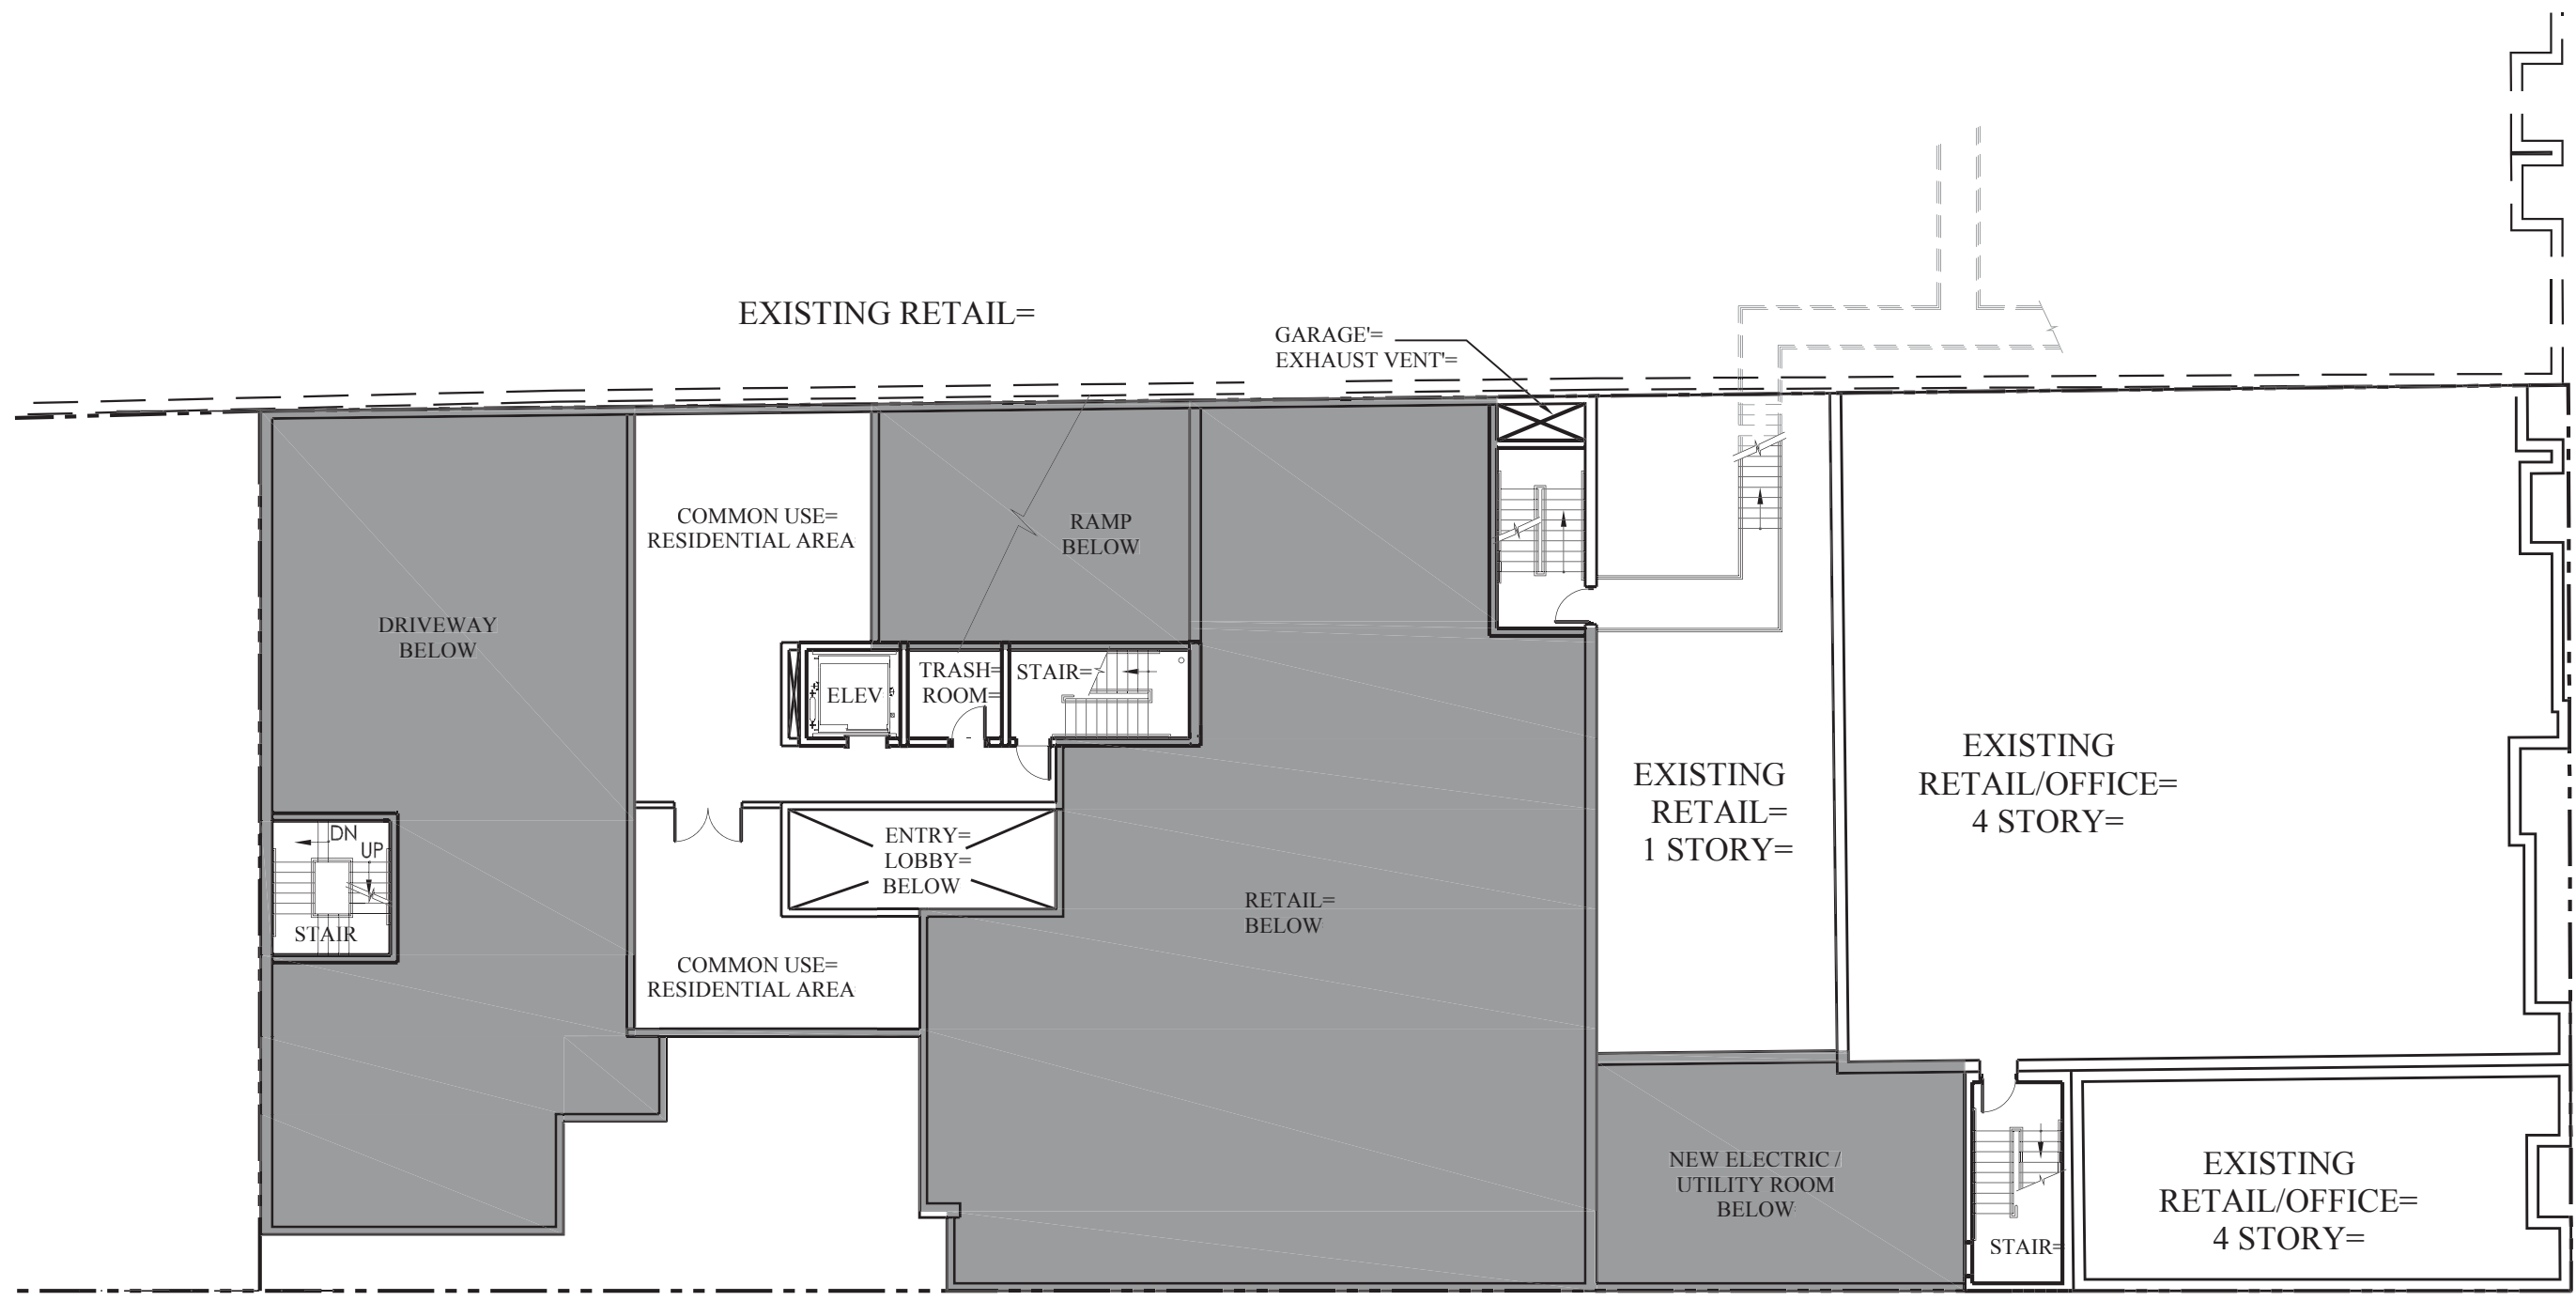

ESSEX STREET=

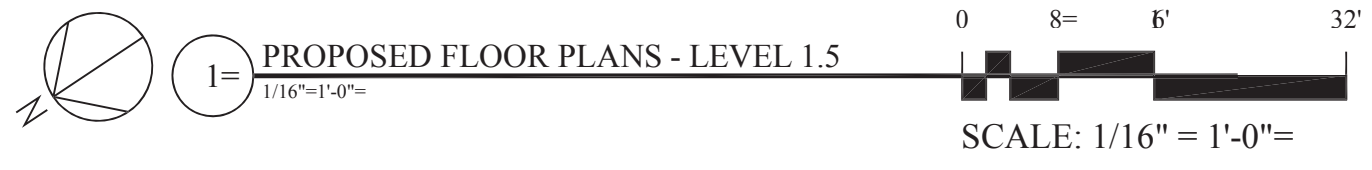

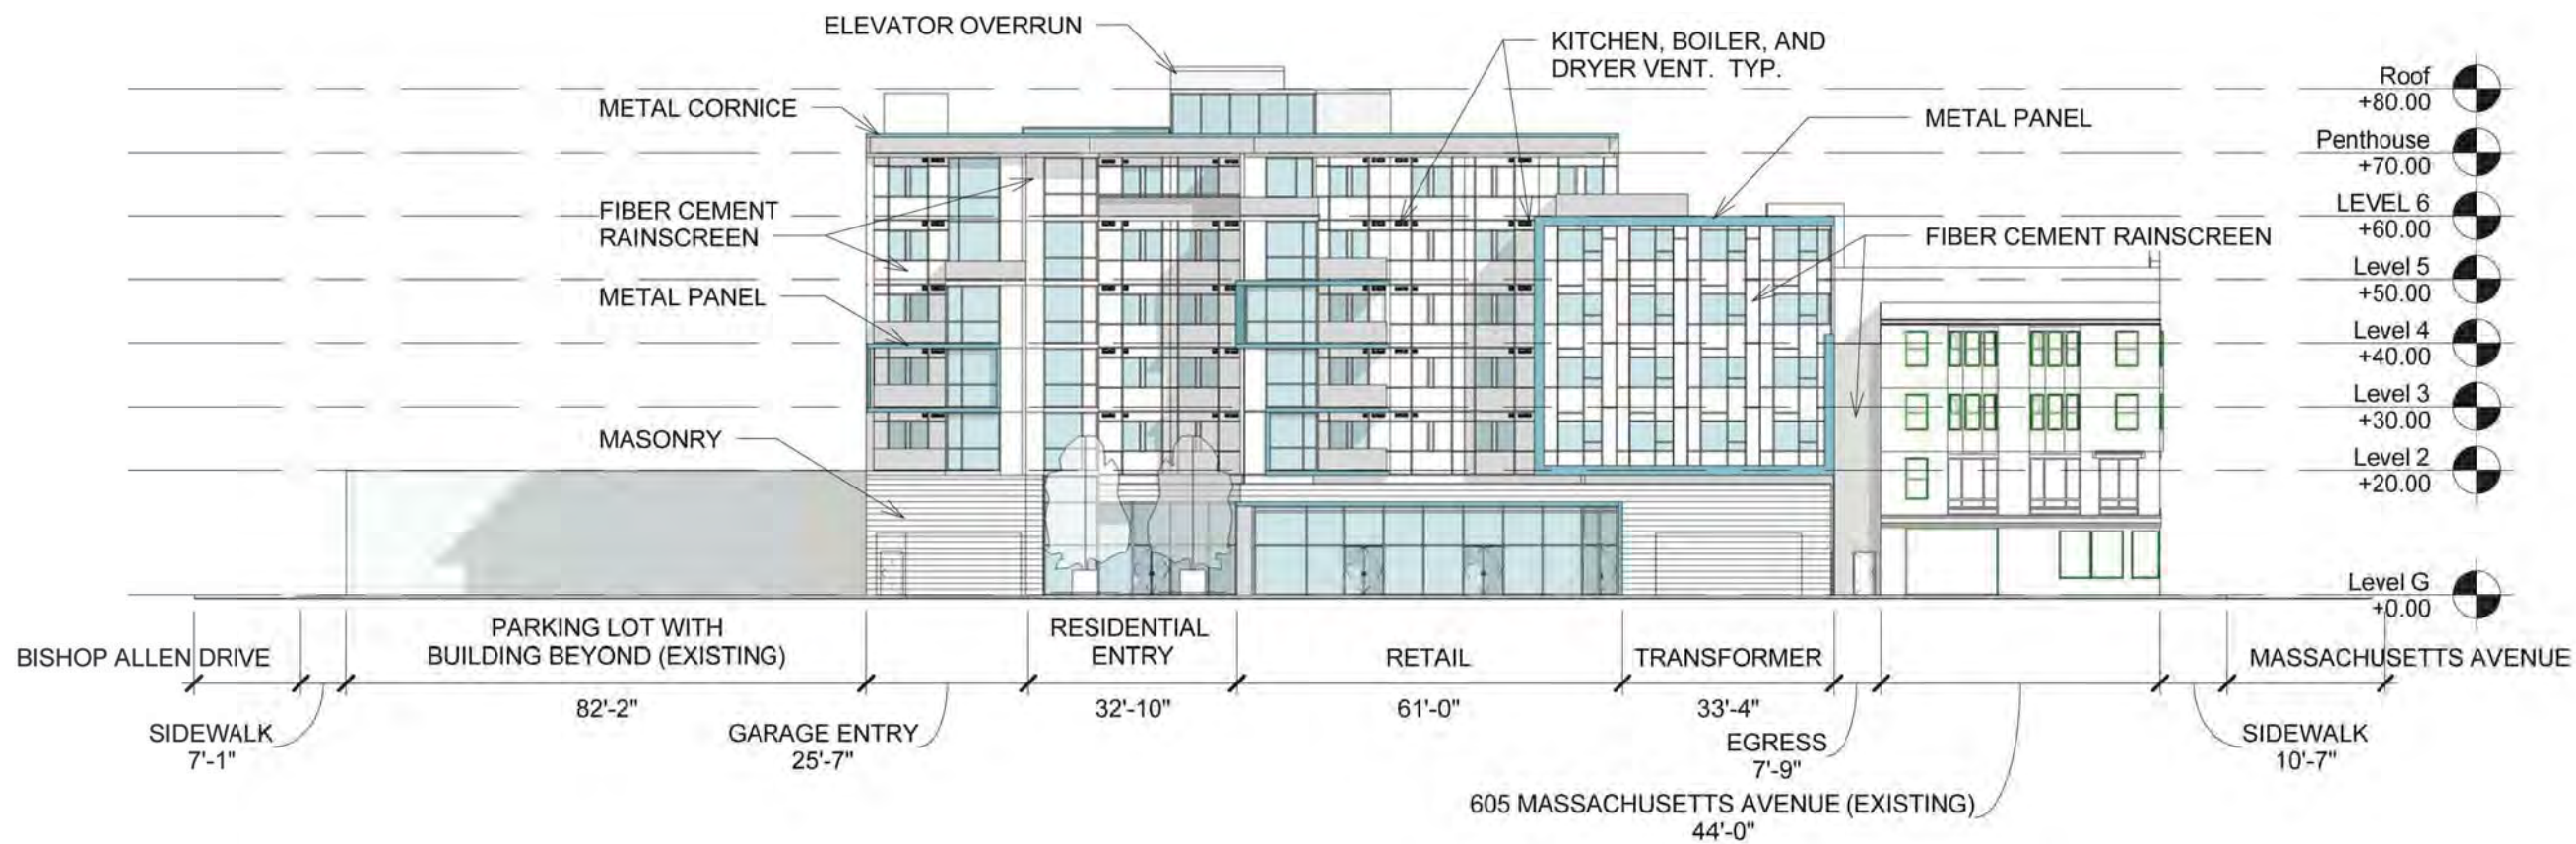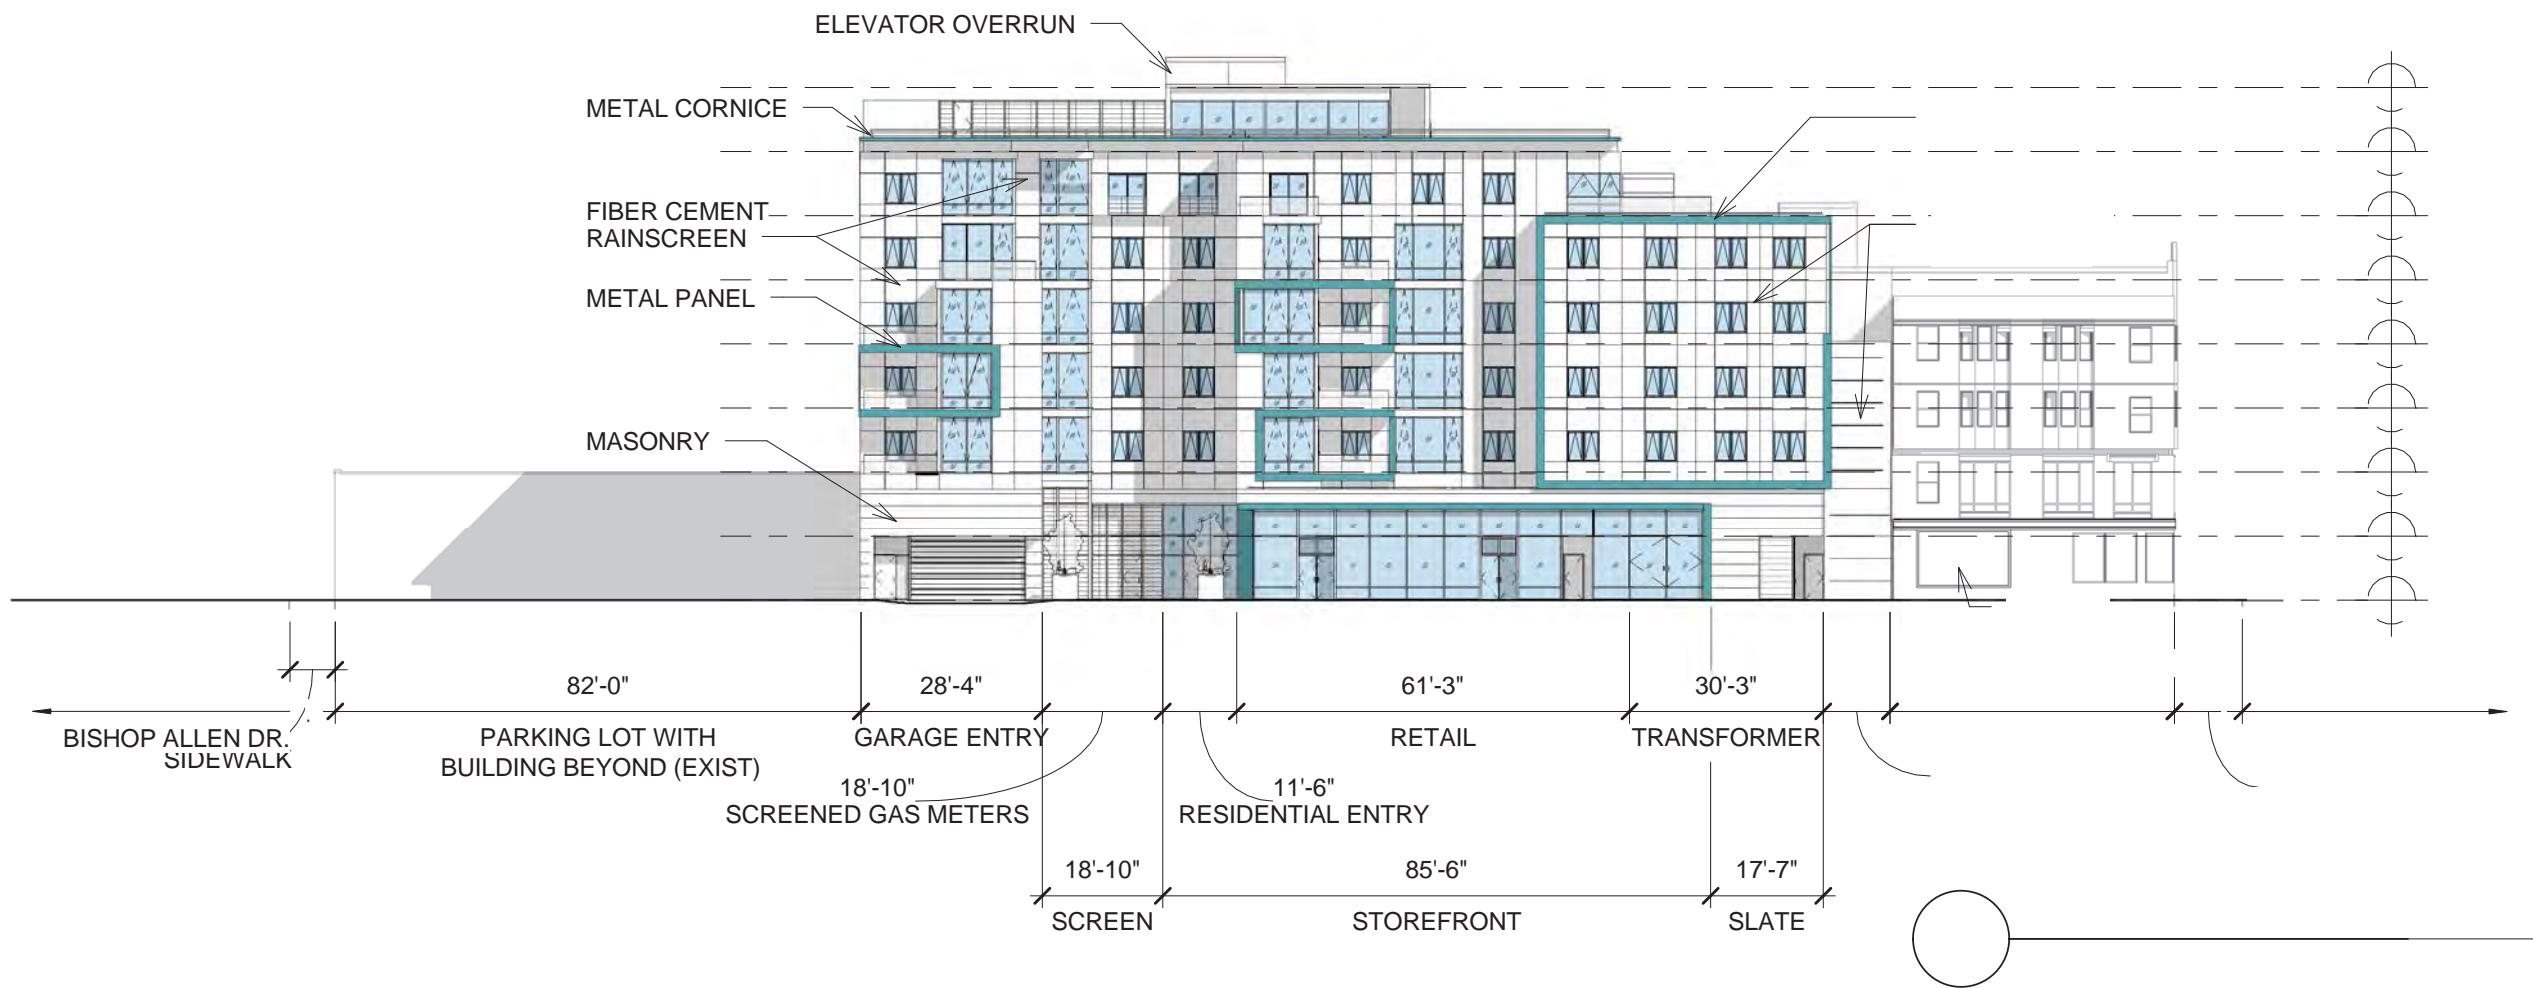

1 WEST ELEVATION
1" = 30'-0"



VIEW FROM MASSACHUSETTS AVE.

--

--

--	--

--

--

--

--

--

--



VIEW FROM MASSACHUSETTS AVE.

--

--

--	--

--

--

--

--

--

--

