


07/27/2015



PROGRAMMING

Figure B - 10

MIT KENDALL SQUARE
SoMa PROJECT

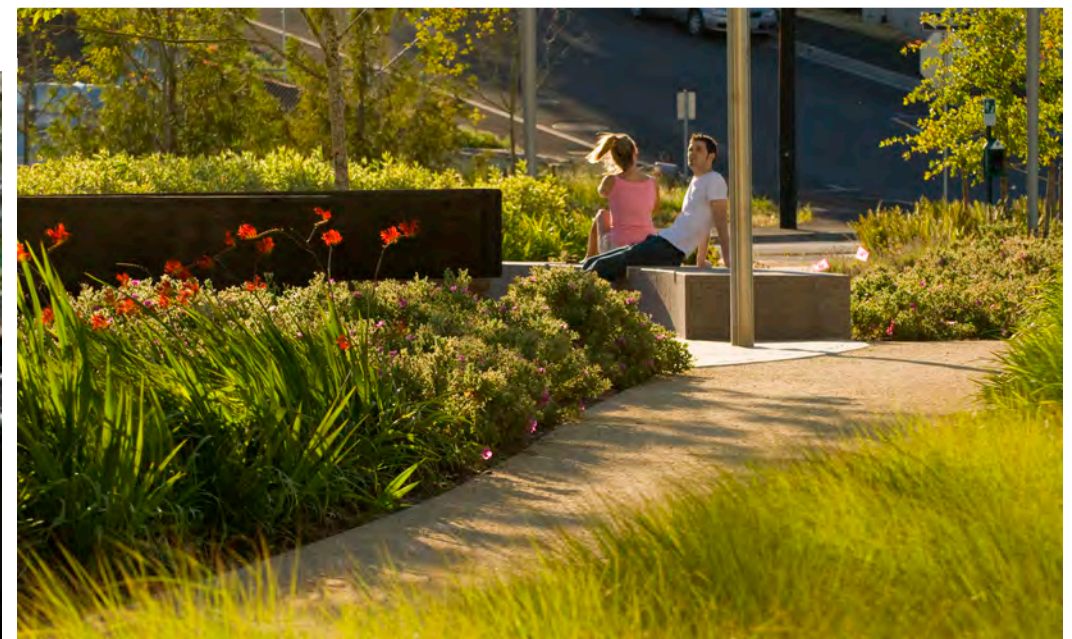


07/27/2015



PROGRAMMING


Figure B - 11

MIT KENDALL SQUARE
SoMa PROJECT

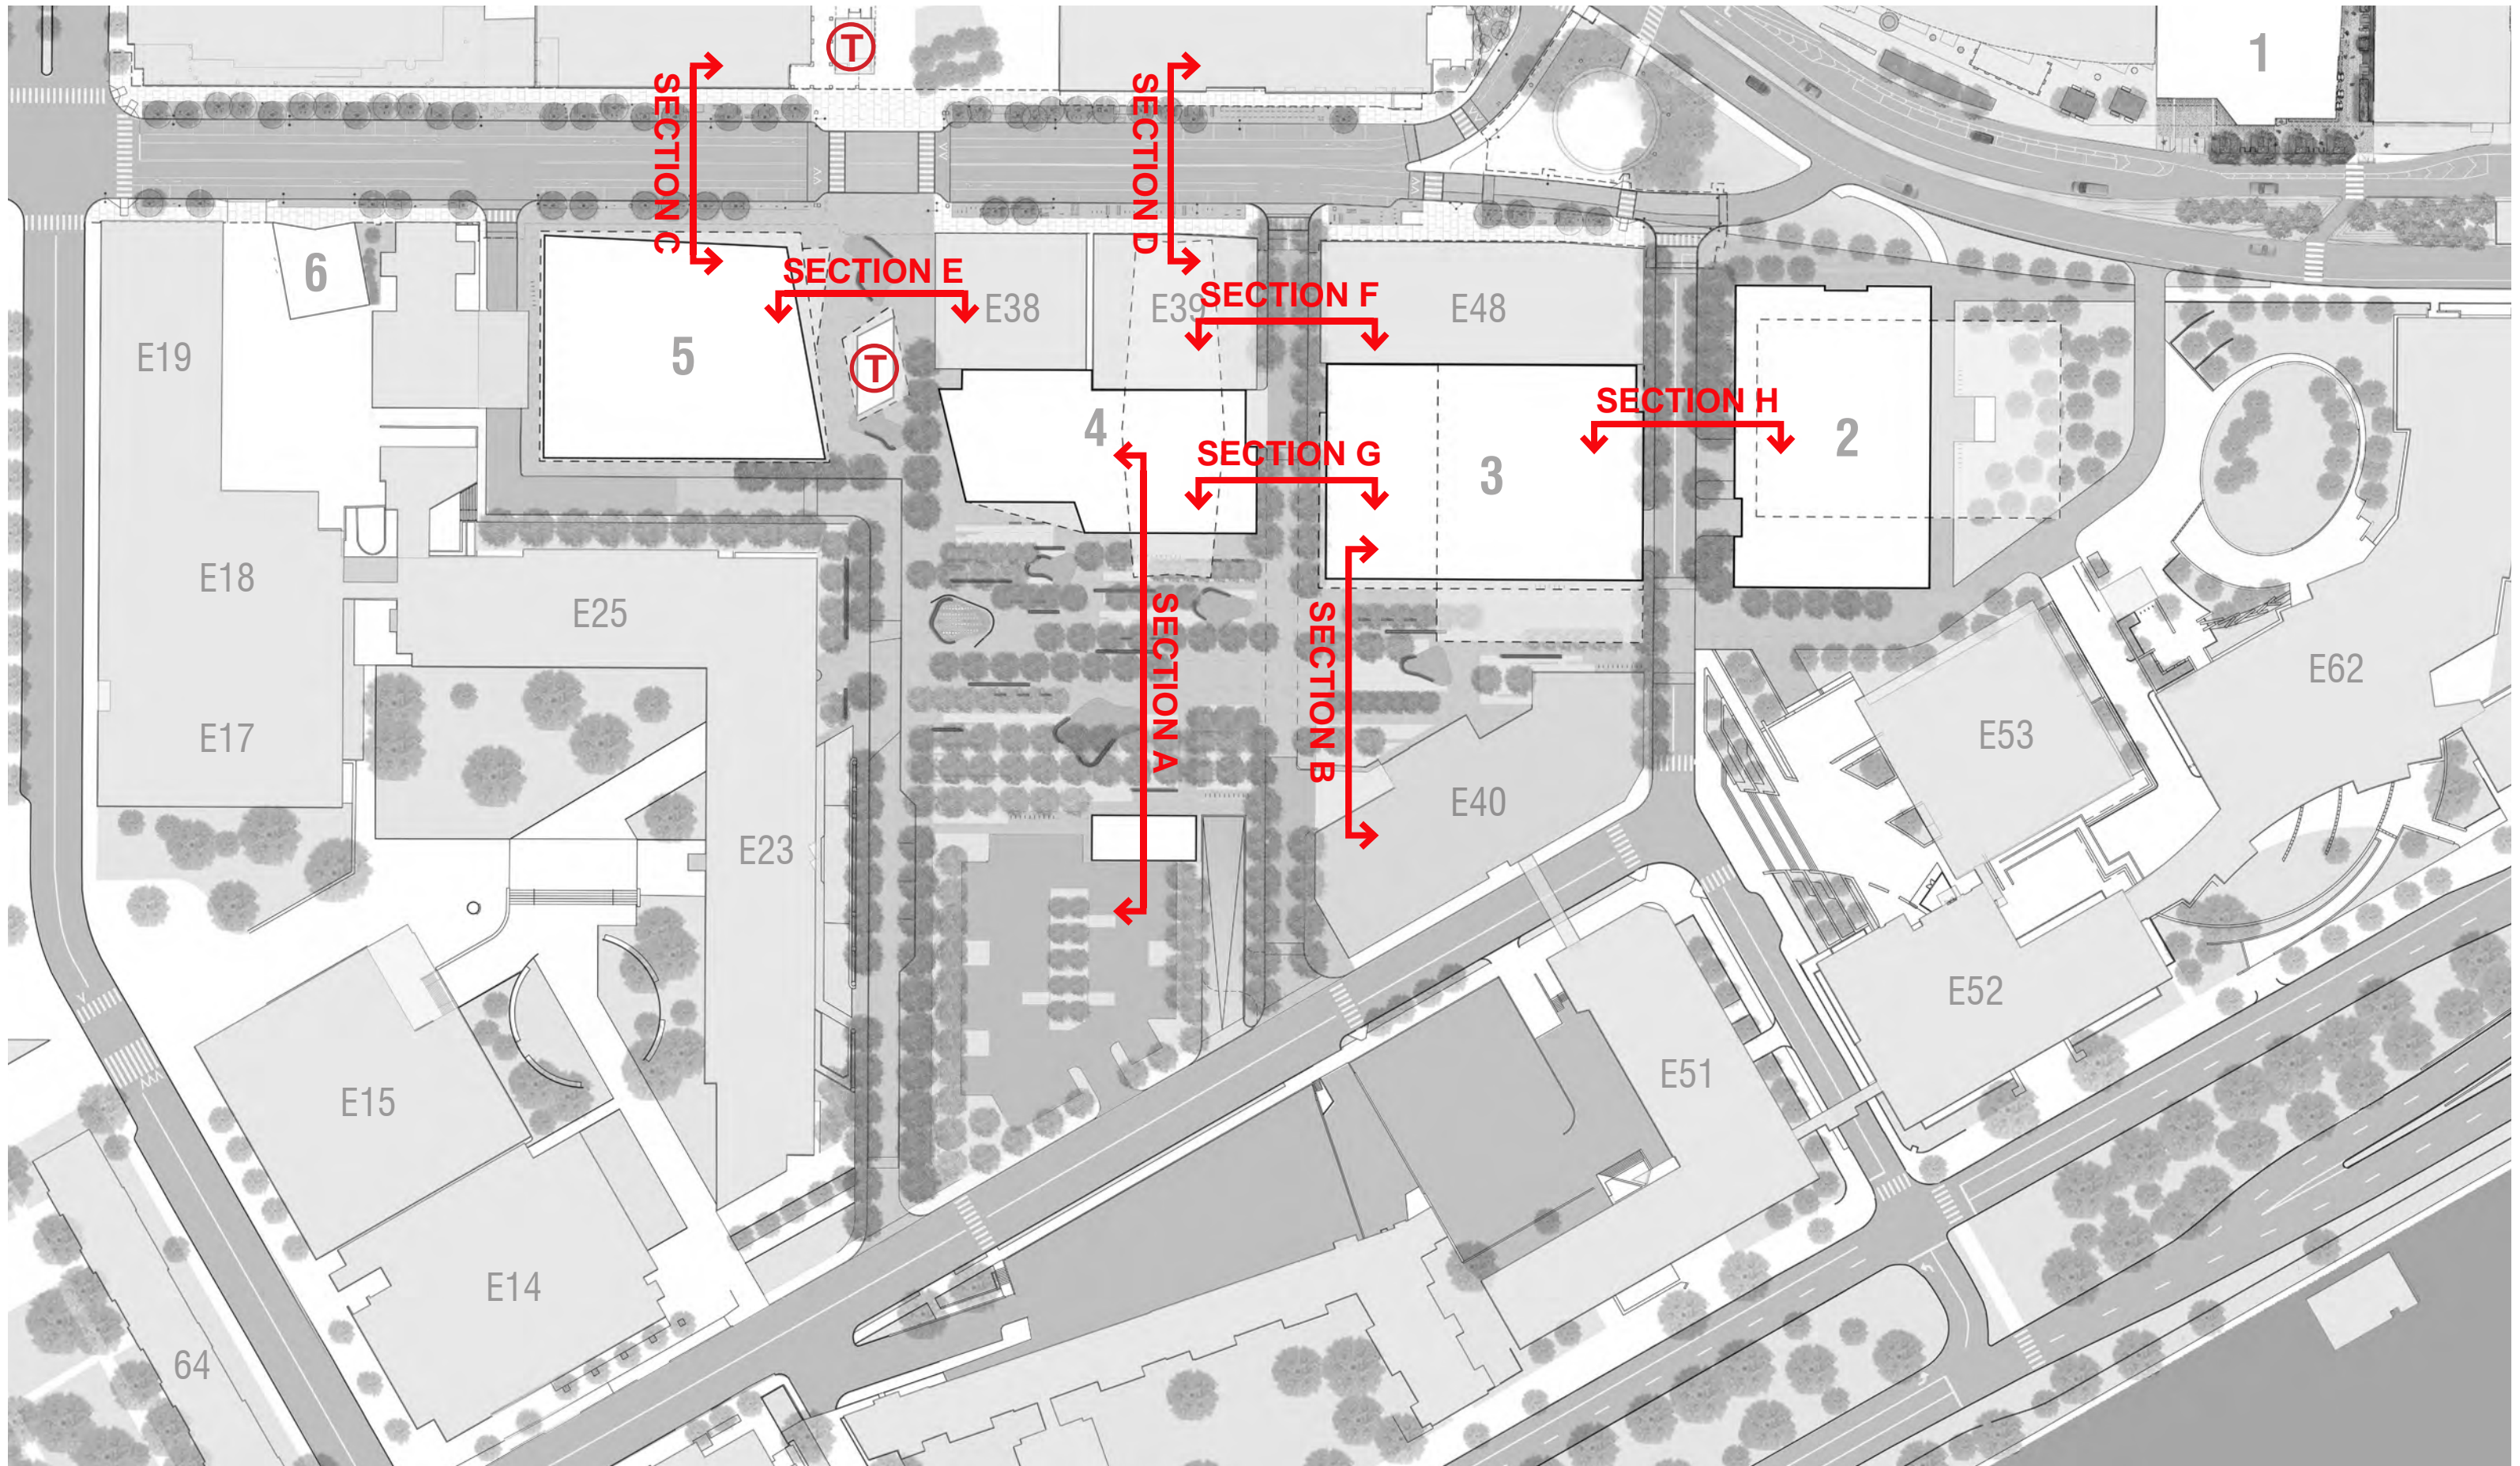


07/27/2015

Figure B - 12

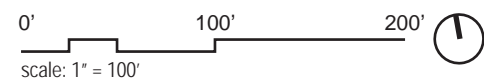

**OPEN SPACE
SITE SECTION**

**MIT KENDALL SQUARE
SoMa PROJECT**

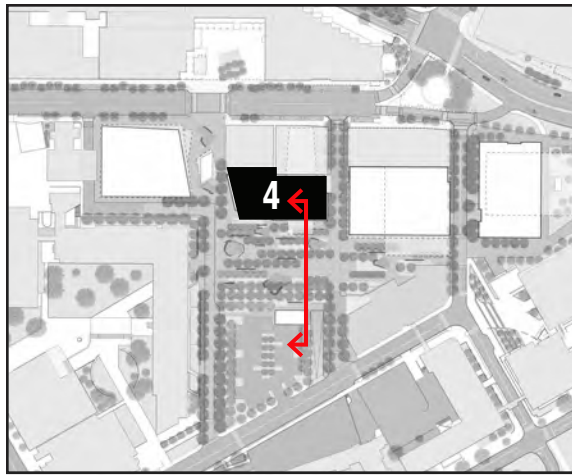

← to Amherst Street

to Main Street / Kendall Square T →

BUILDING 4

E23
connect to
MIT Main Campus



PROPOSED SURFACE LOT
FOOD TRUCKS
LIVING LABORATORY


TREE GROVE / OPEN LAWN
URBAN GARDENS
MOVEABLE CHAIRS
EVENTS ON LAWN
STORMWATER DEMONSTRATION
PUBLIC ART

OPEN EVENT PLAZA
CANOPY OVER PLAZA
EVENTS / FESTIVALS
VARIED SEATING
INTERACTIVE FEATURES
TEMPORARY INSTALLATIONS

**GROUND FLOOR
ACTIVATION ZONE**
SPILL OUT FROM BUILDINGS
MOVEABLE TABLES/CHAIRS
EVENTS
BIKE RACKS




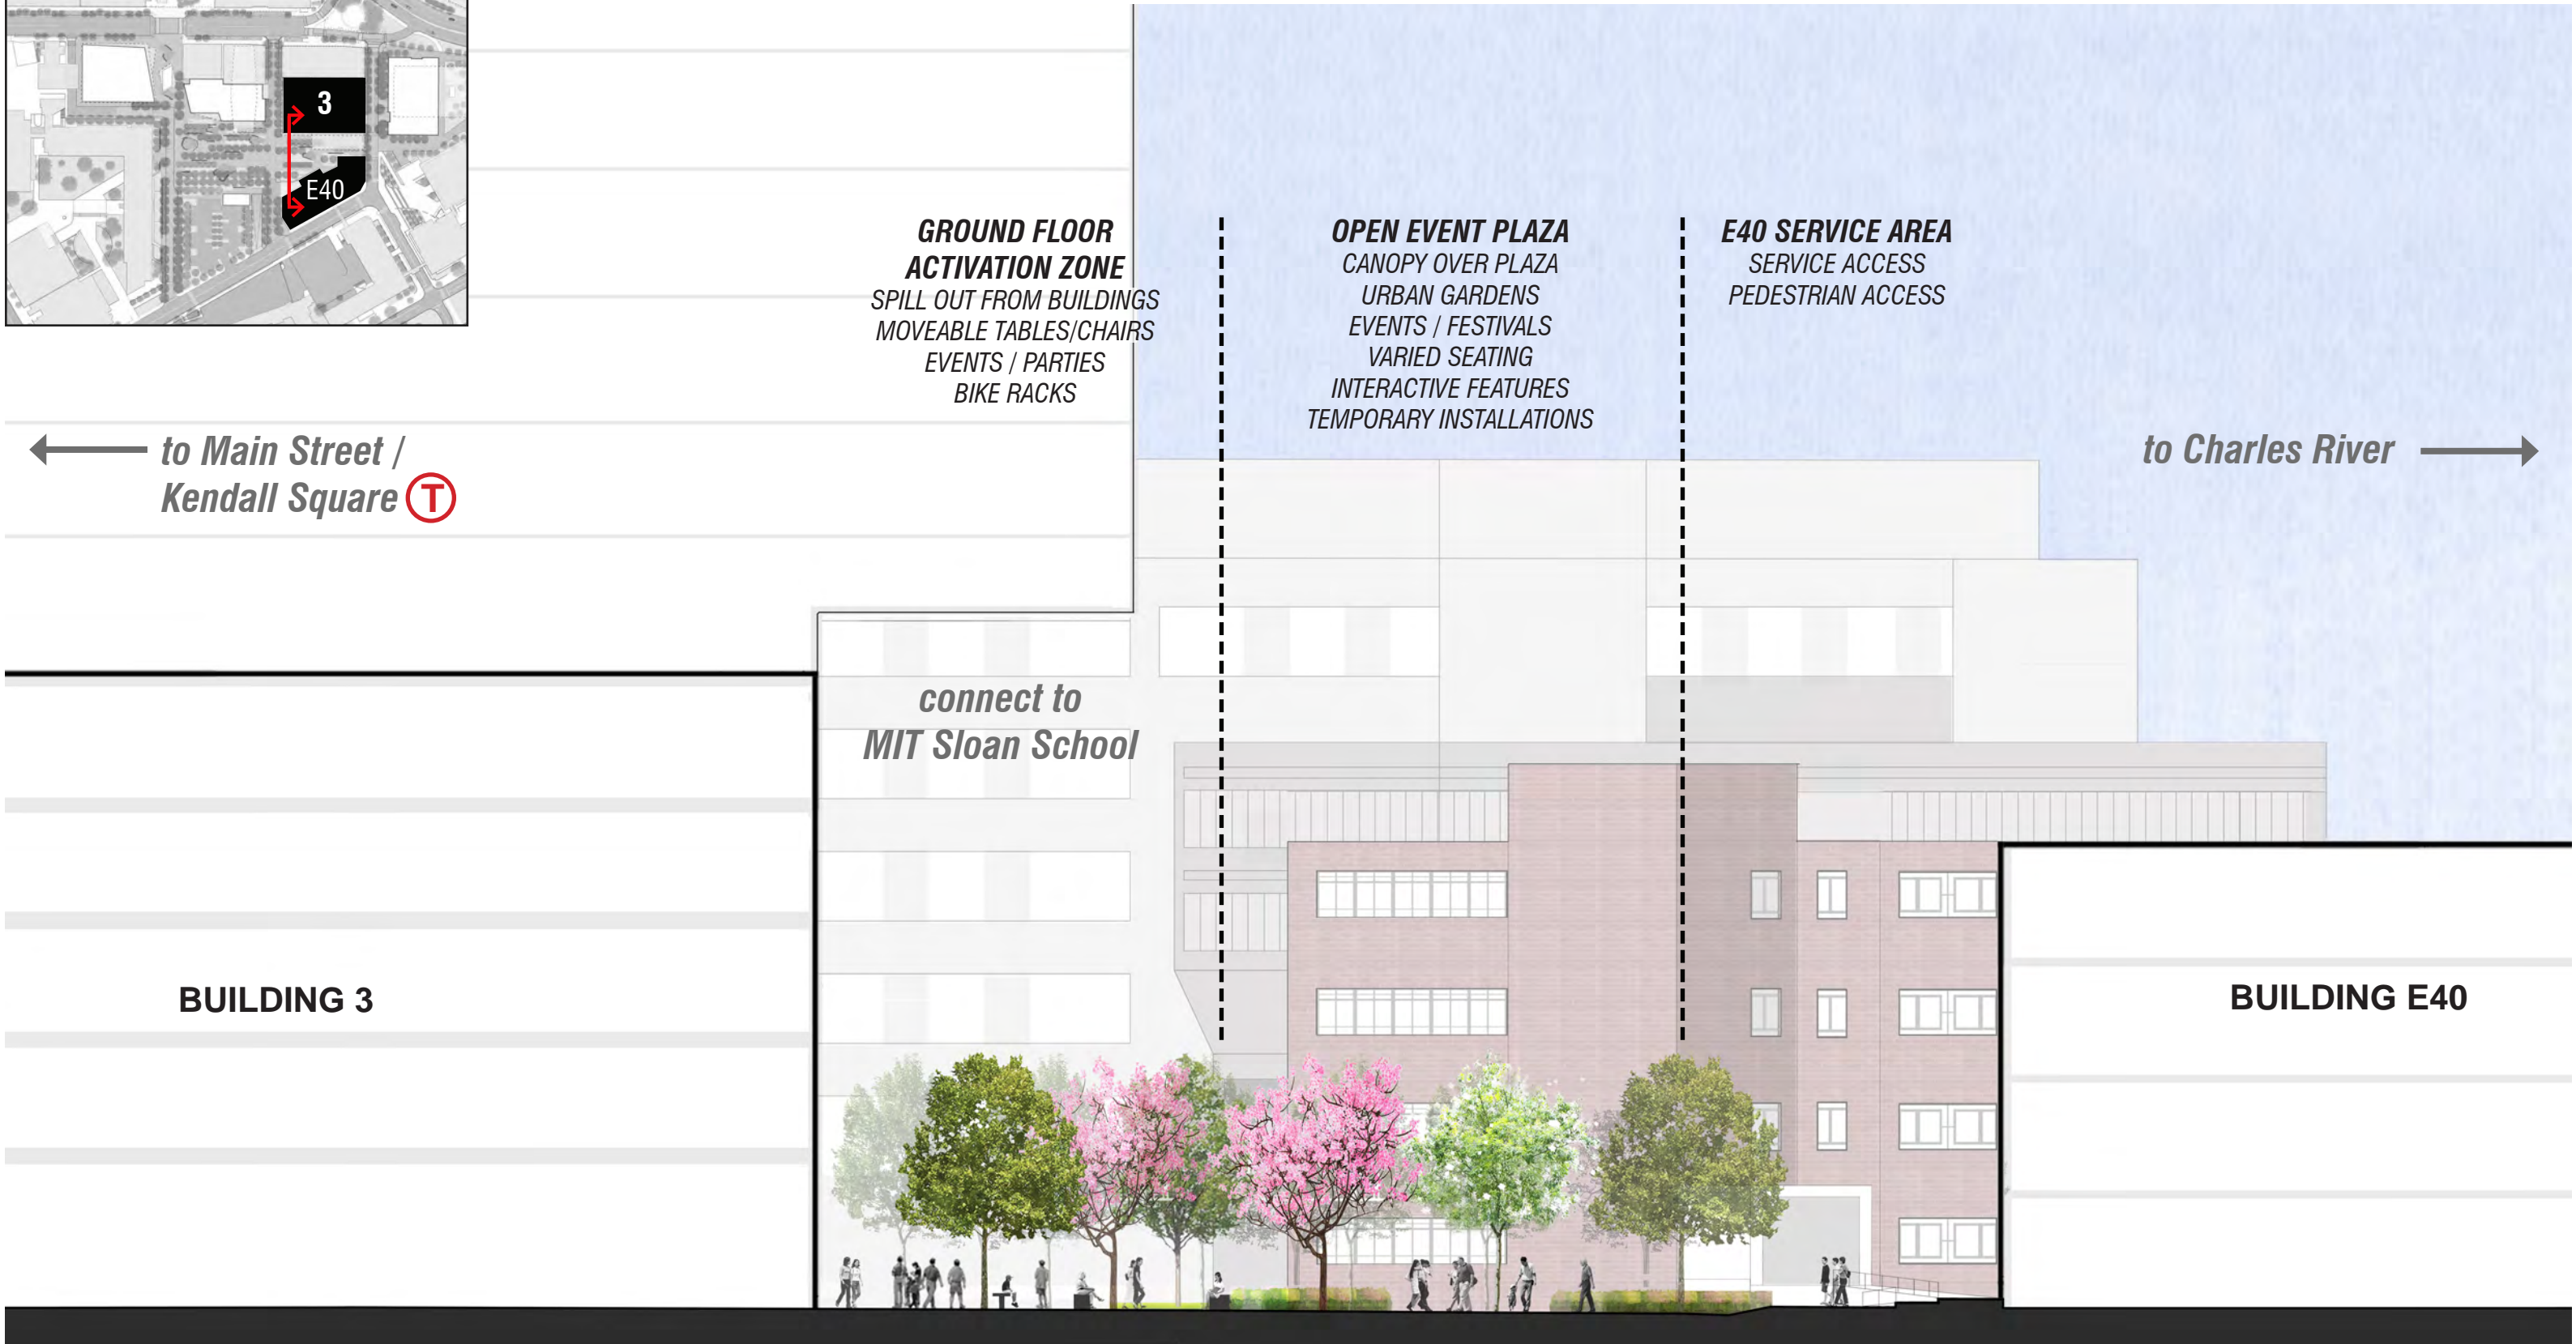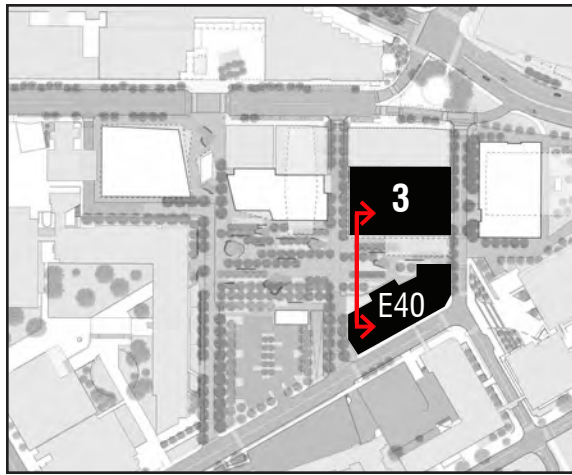

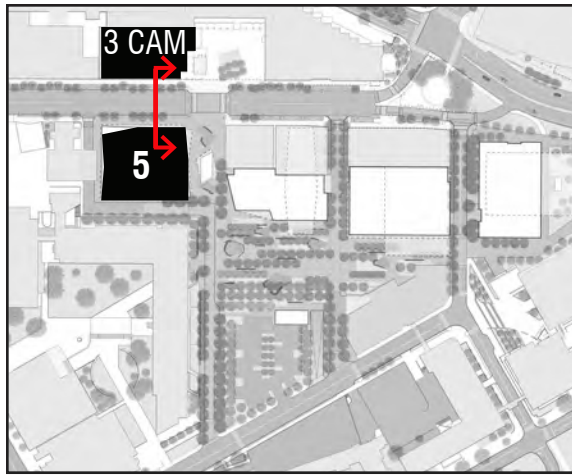

3 CAMBRIDGE CENTER

BUILDING 5

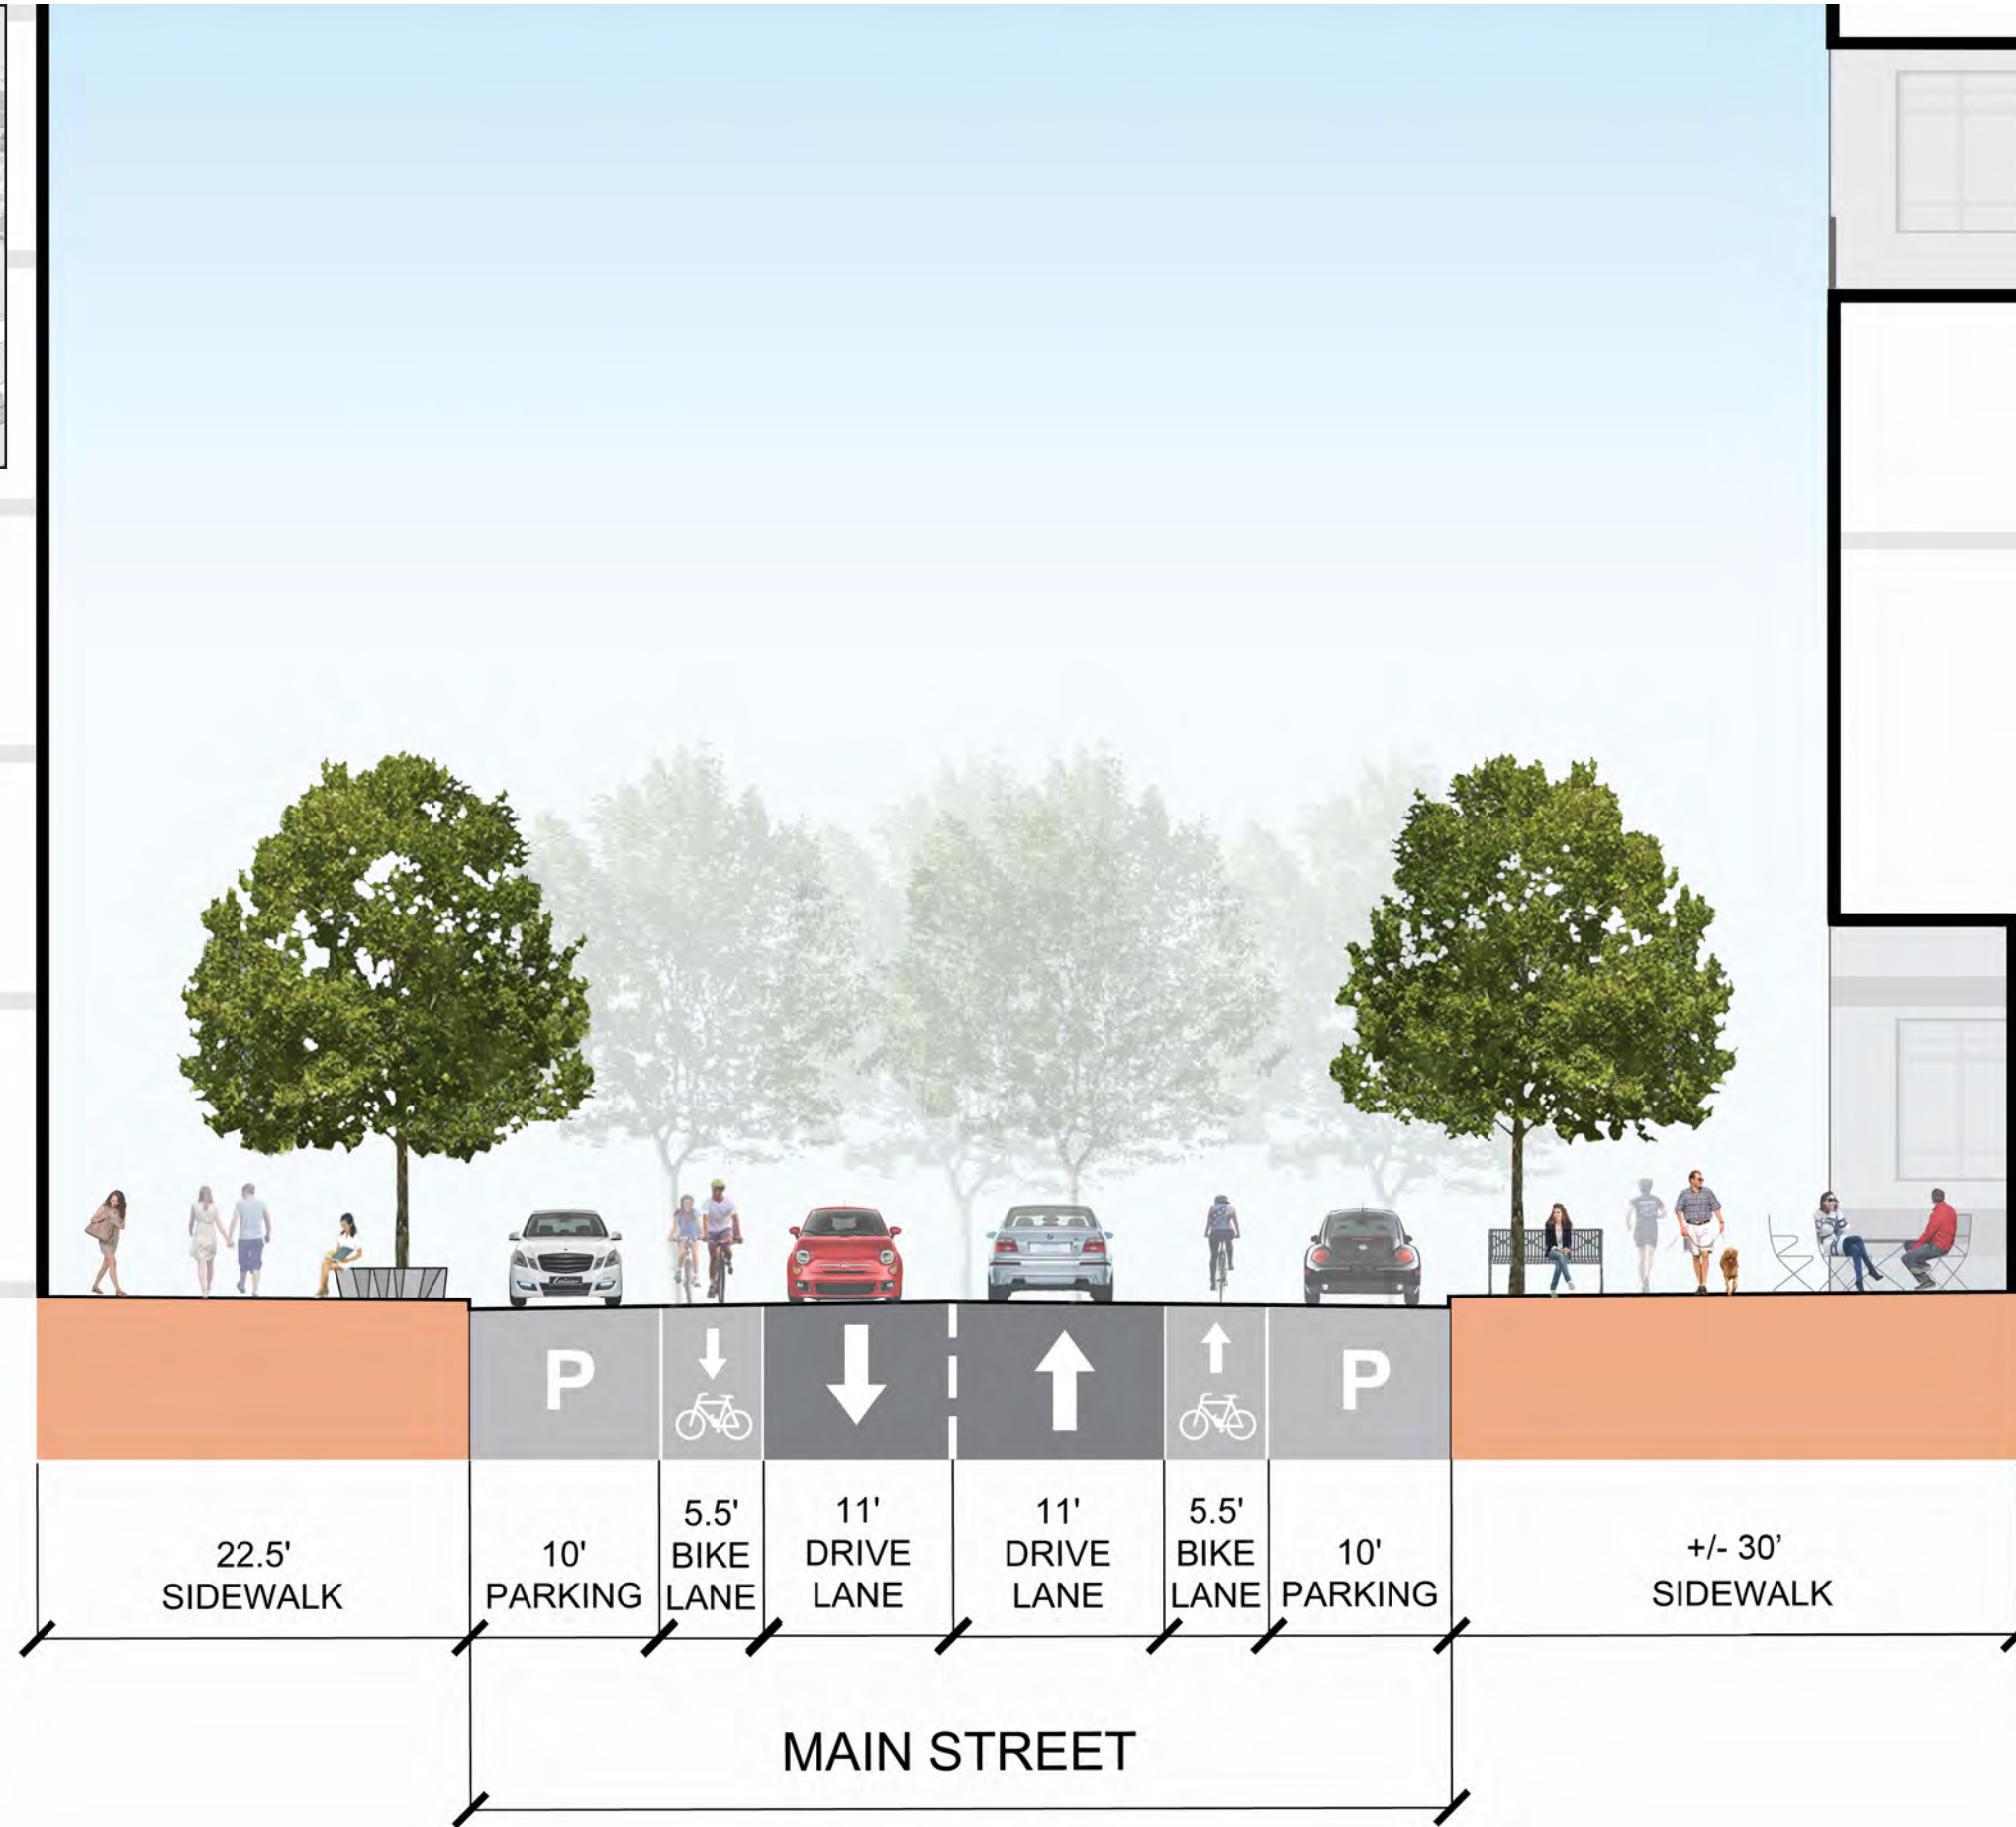

22.5'
SIDEWALK

10'
PARKING

5.5'
BIKE
LANE

11'
DRIVE
LANE

11'
DRIVE
LANE

5.5'
BIKE
LANE

10'
PARKING

+/- 30'
SIDEWALK

MAIN STREET

**MAIN STREET
SITE SECTION C**


07/27/2015



0' 10' 20'
scale: 1" = 10'


Figure B - 15

MIT KENDALL SQUARE
SoMa PROJECT

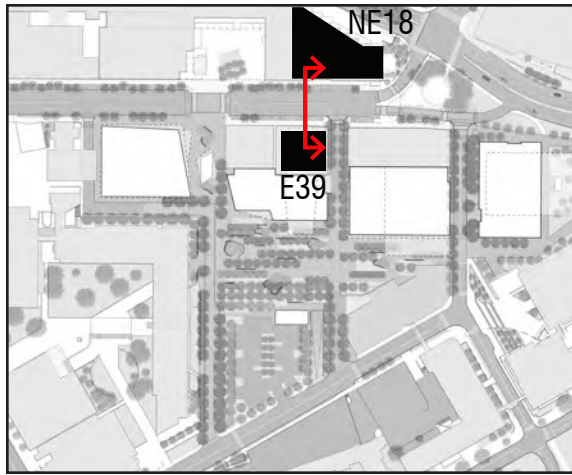

BUILDING NE18

BUILDING E39

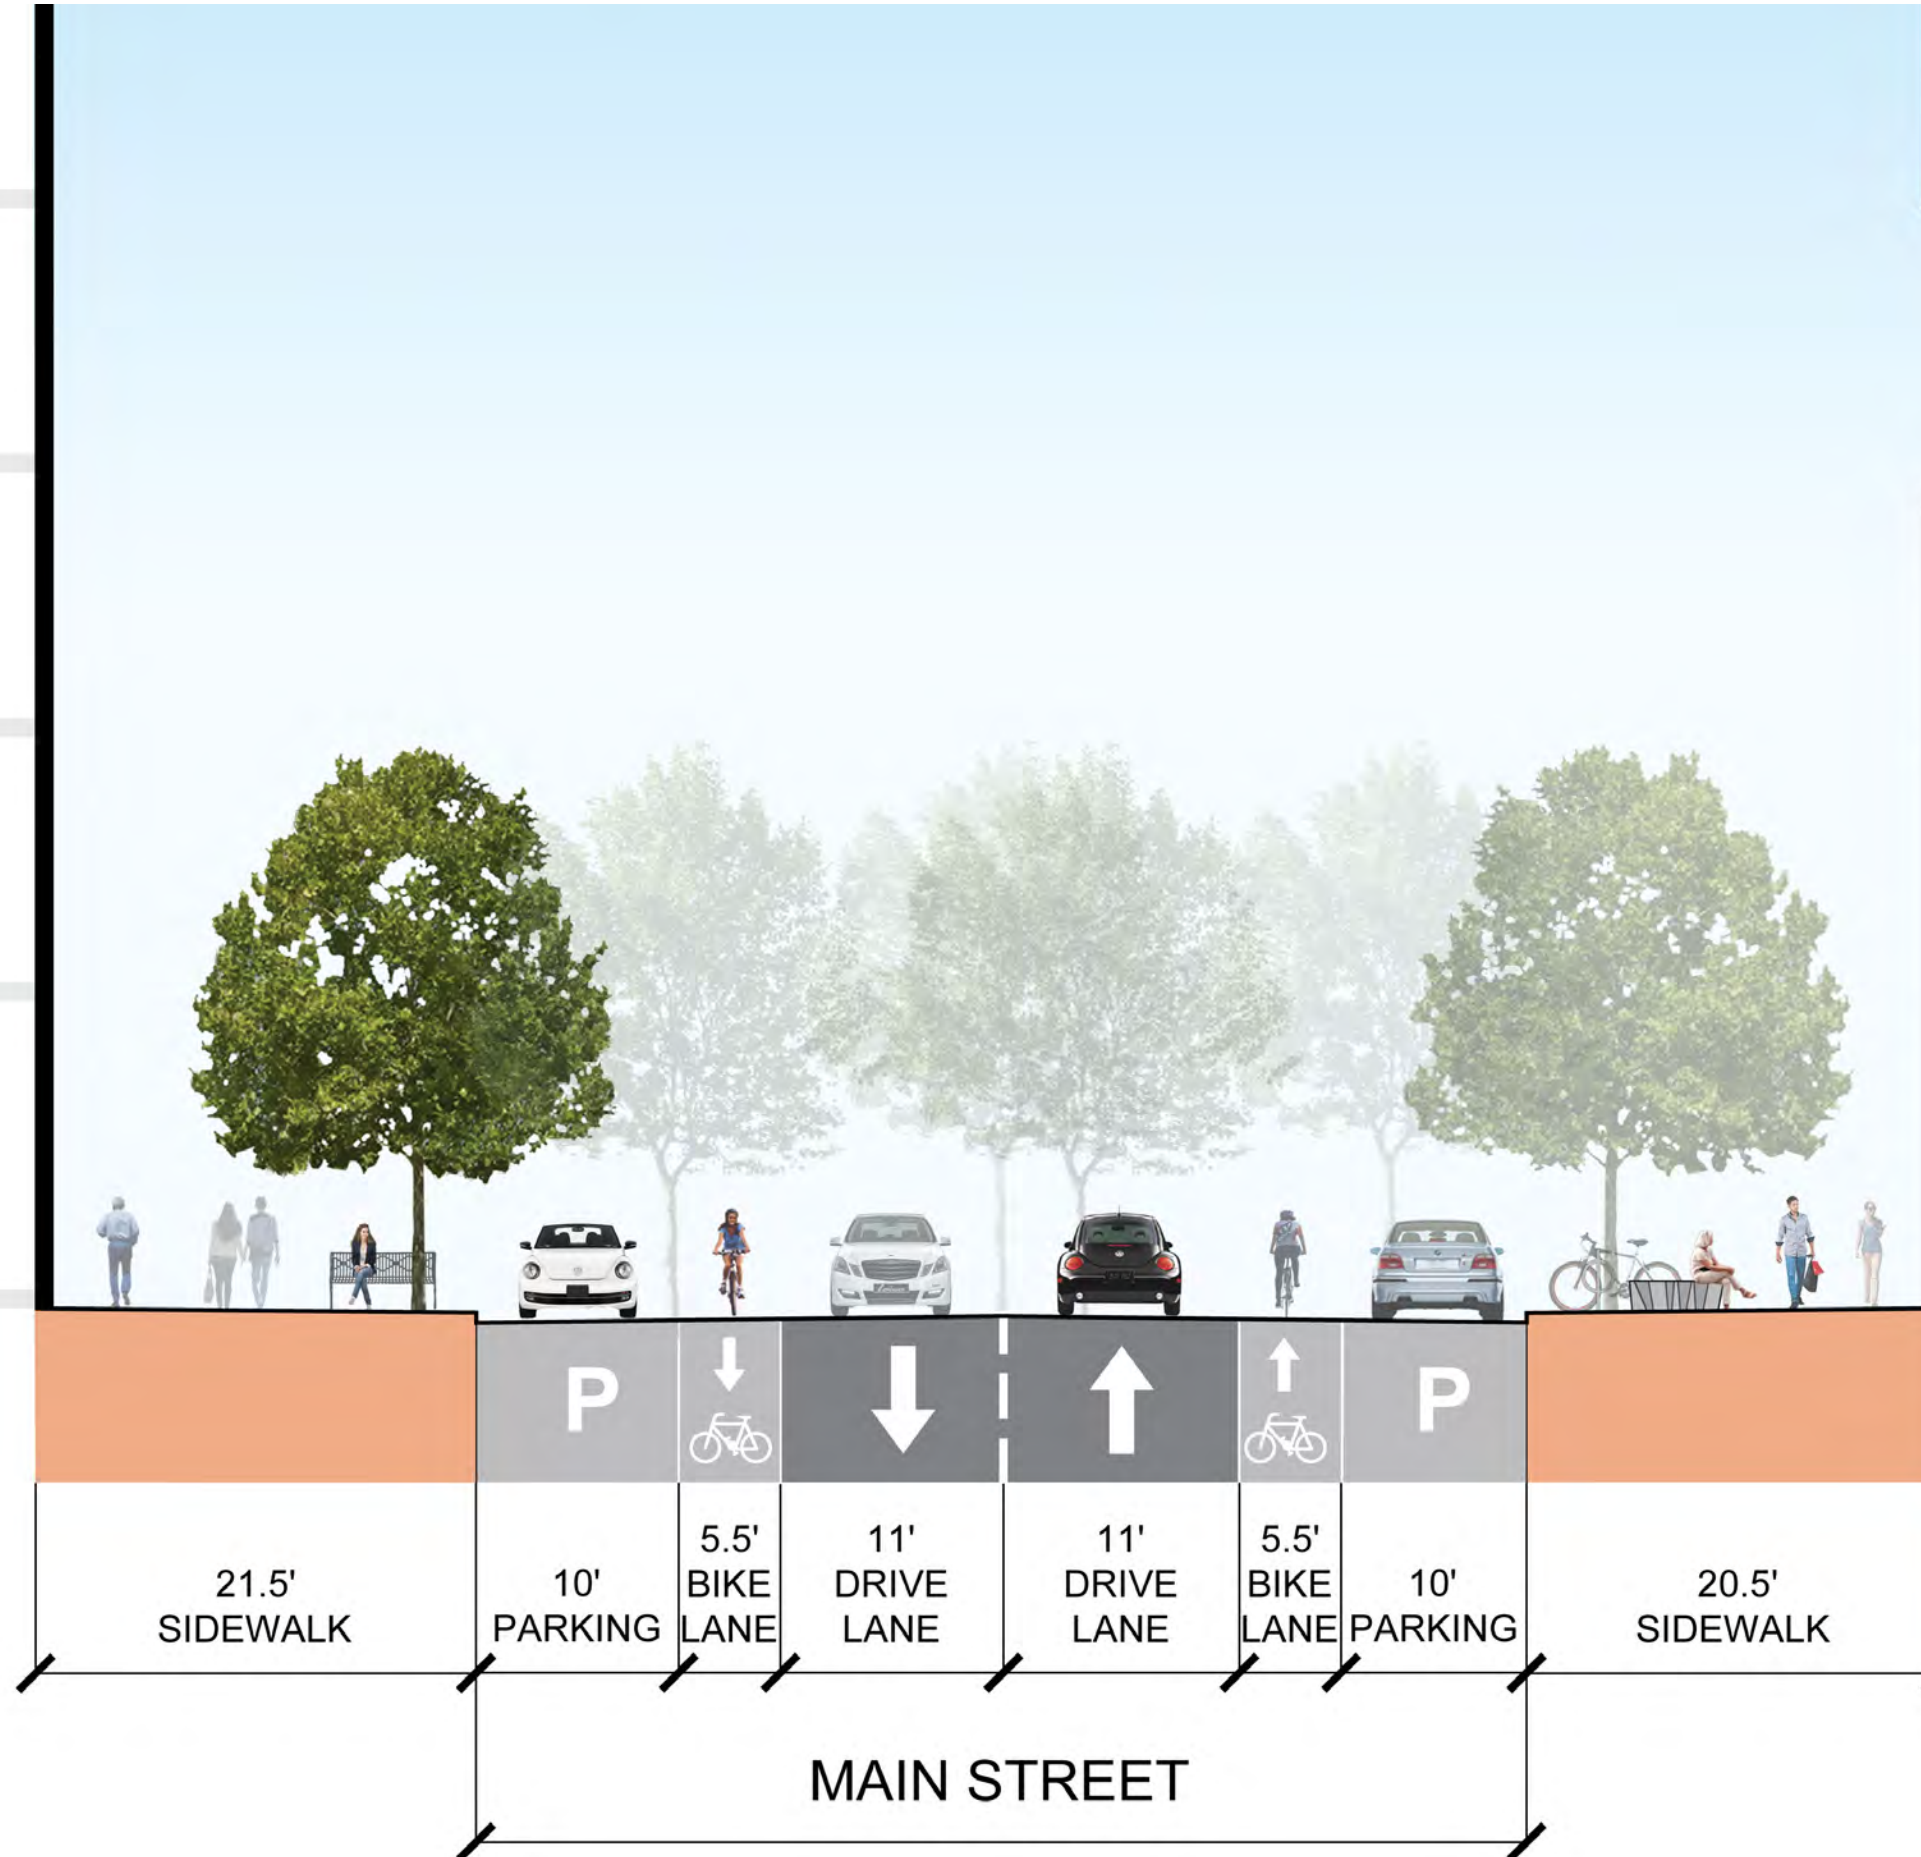

21.5'
SIDEWALK

10'
PARKING

5.5'
BIKE
LANE

11'
DRIVE
LANE

11'
DRIVE
LANE

5.5'
BIKE
LANE

10'
PARKING

20.5'
SIDEWALK

MAIN STREET

**MAIN STREET
SITE SECTION D**


07/27/2015



0' 10' 20'
scale: 1" = 10'


Figure B - 16

MIT KENDALL SQUARE
SoMa PROJECT

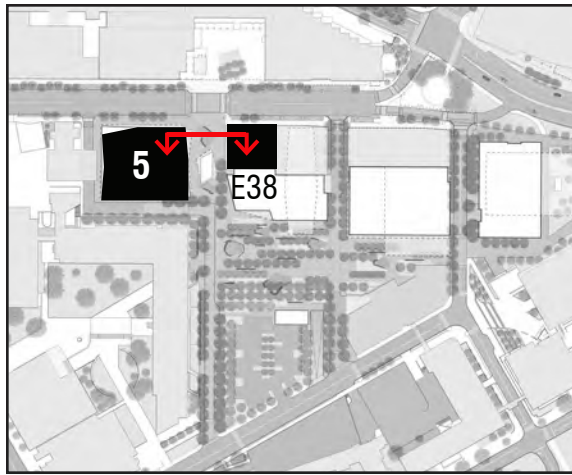

BUILDING E38

BUILDING 5

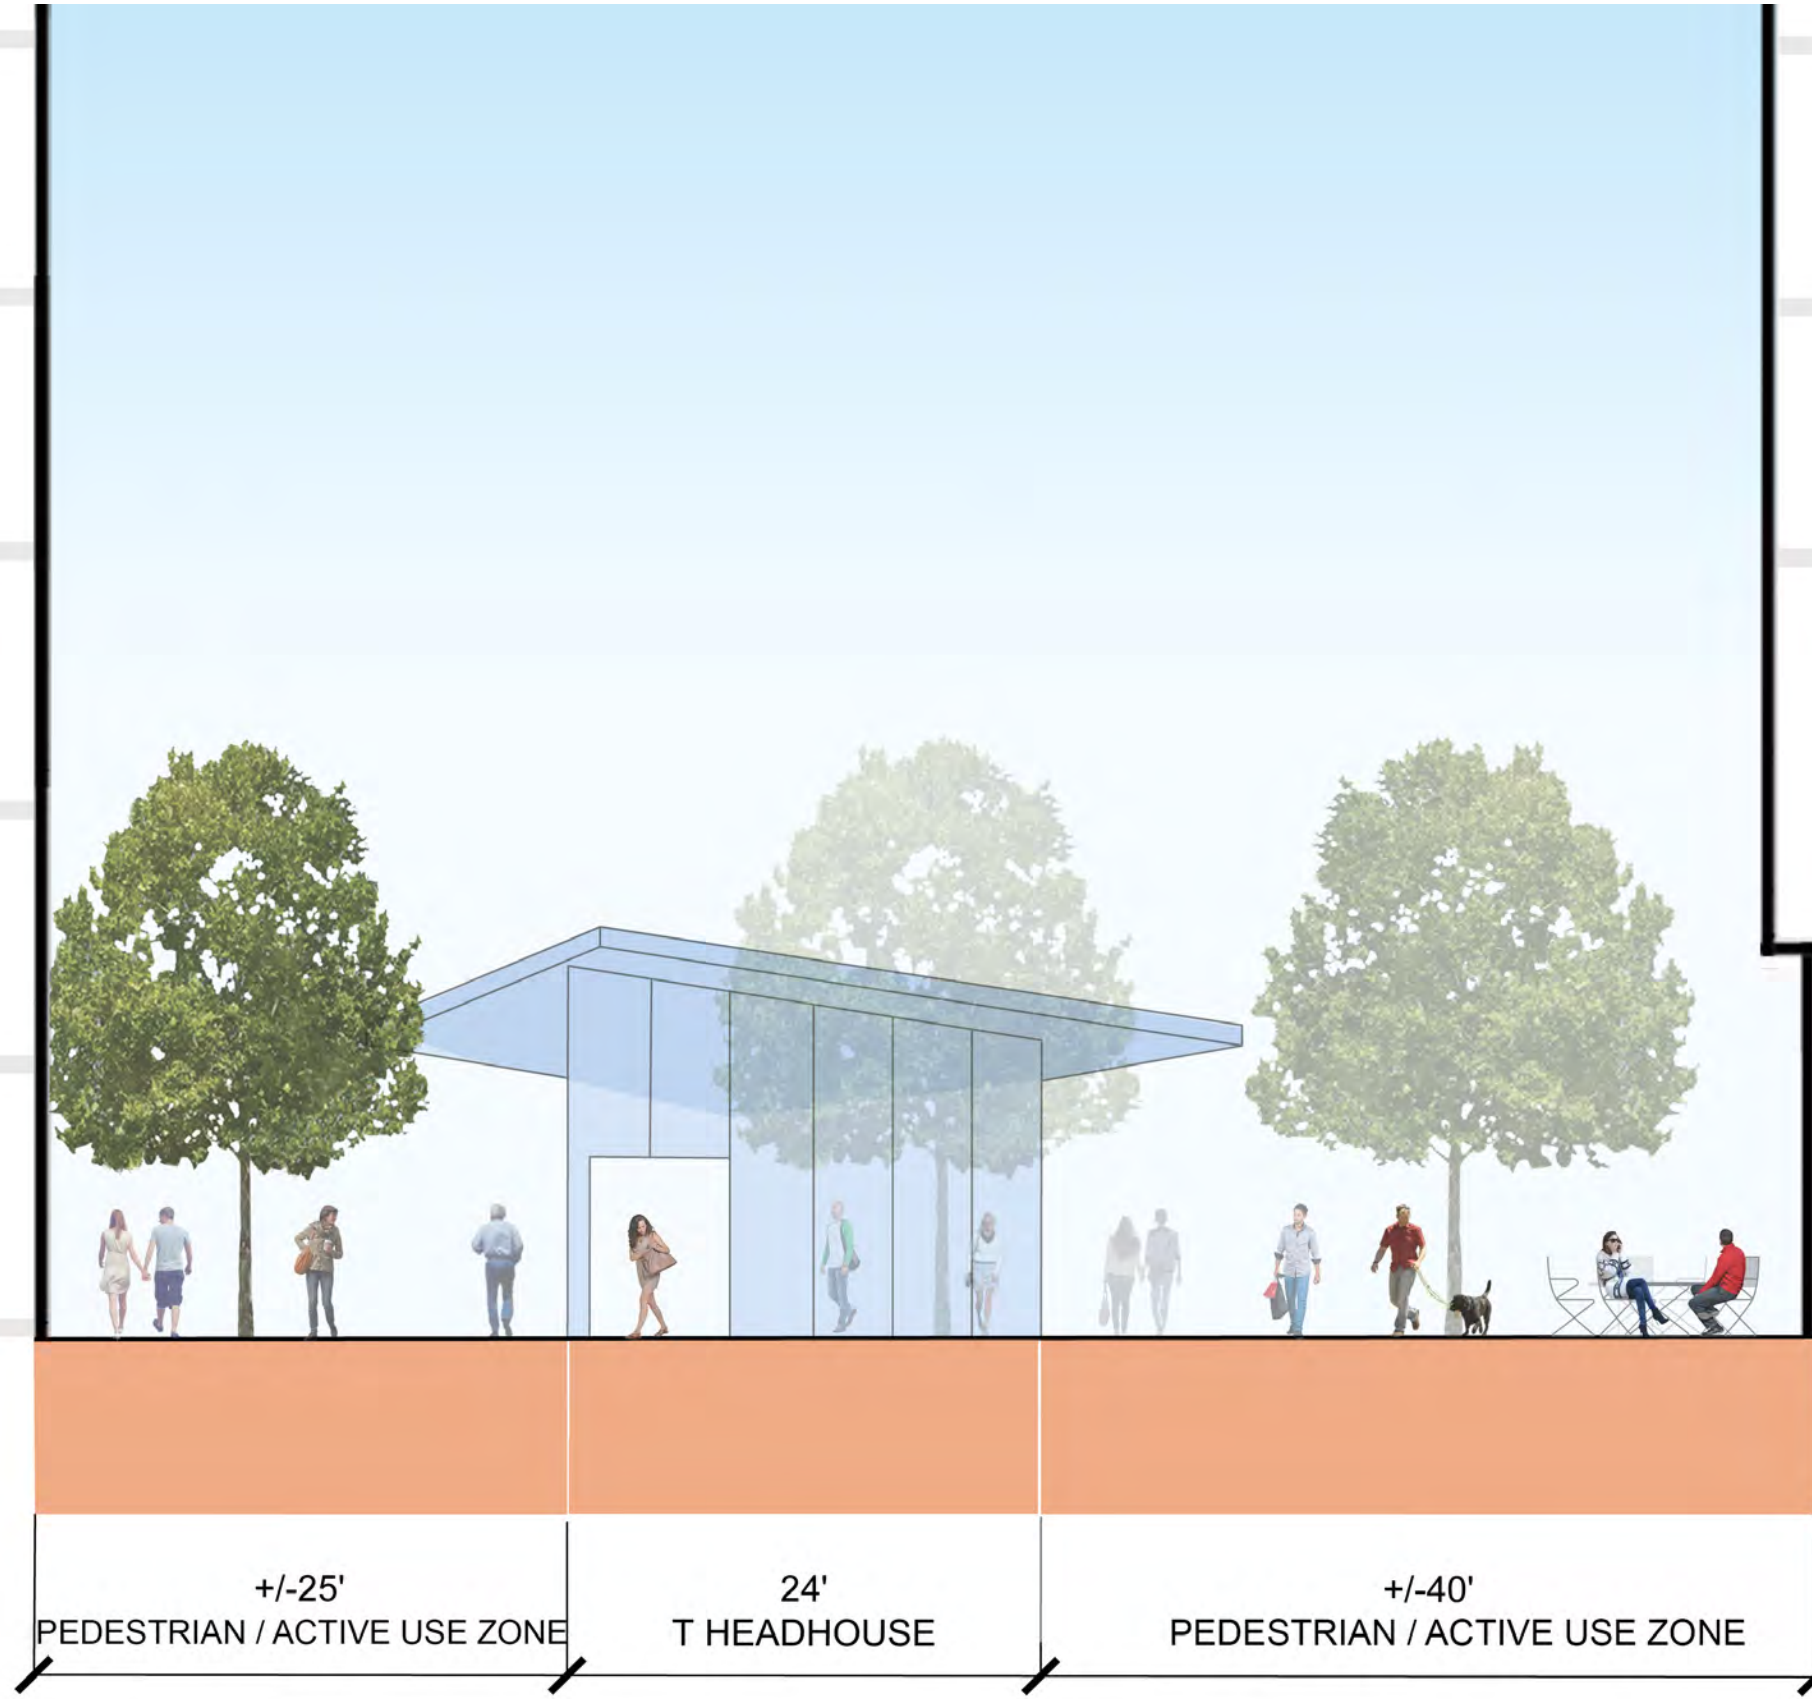

+/-25'
PEDESTRIAN / ACTIVE USE ZONE

24'
T HEADHOUSE

+/-40'
PEDESTRIAN / ACTIVE USE ZONE

07/27/2015





0' 10' 20'
scale: 1" = 10'

**CARLETON STREET / GATEWAY
SITE SECTION E**

Figure B - 17

**MIT KENDALL SQUARE
SoMa PROJECT**

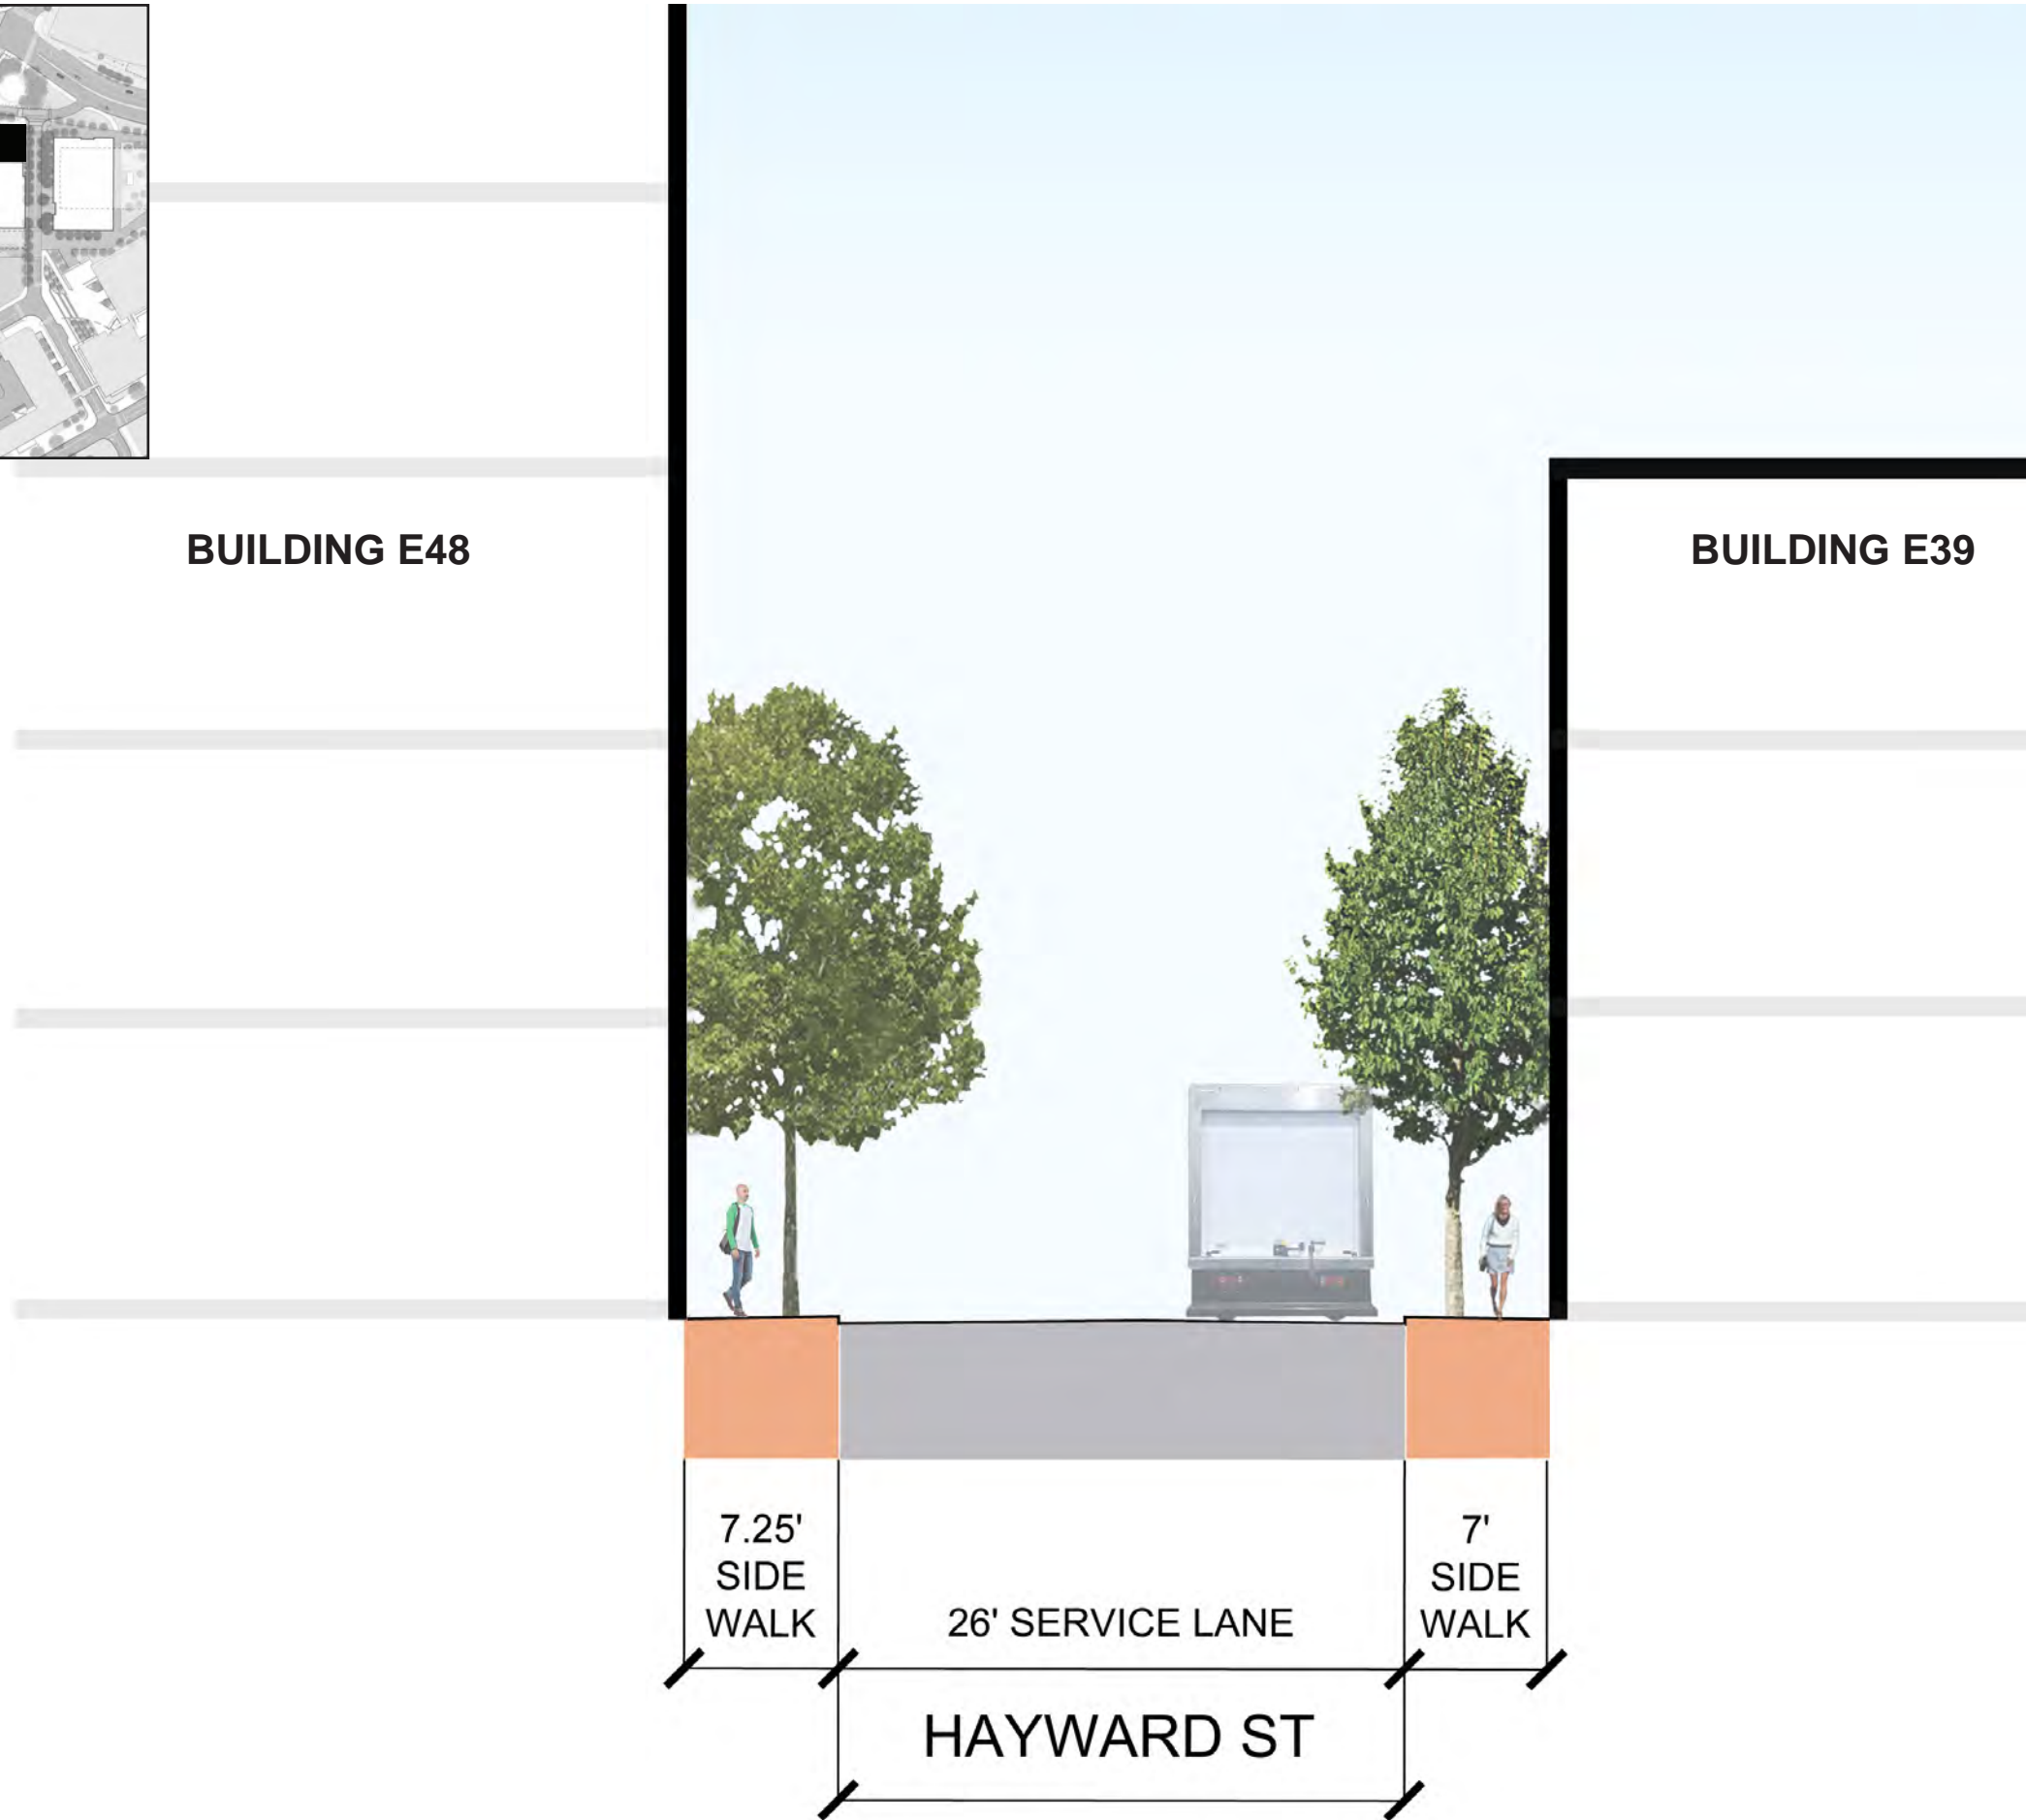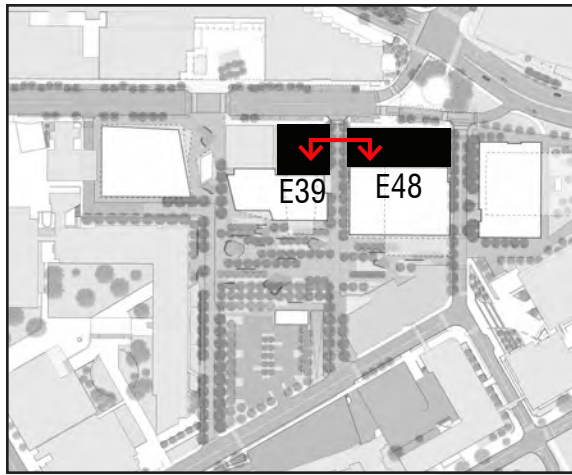

07/27/2015



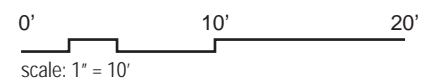


Figure B - 18

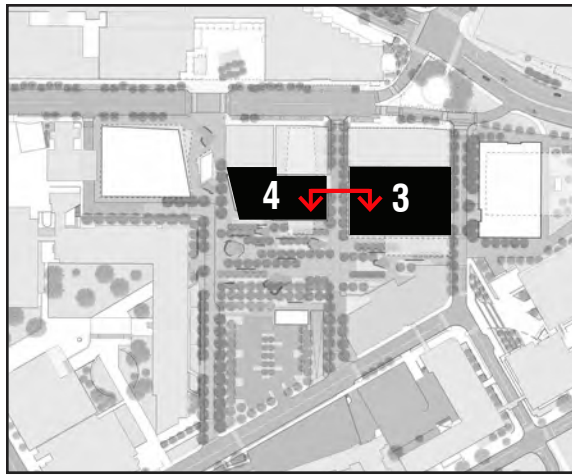

BUILDING 3

BUILDING 4

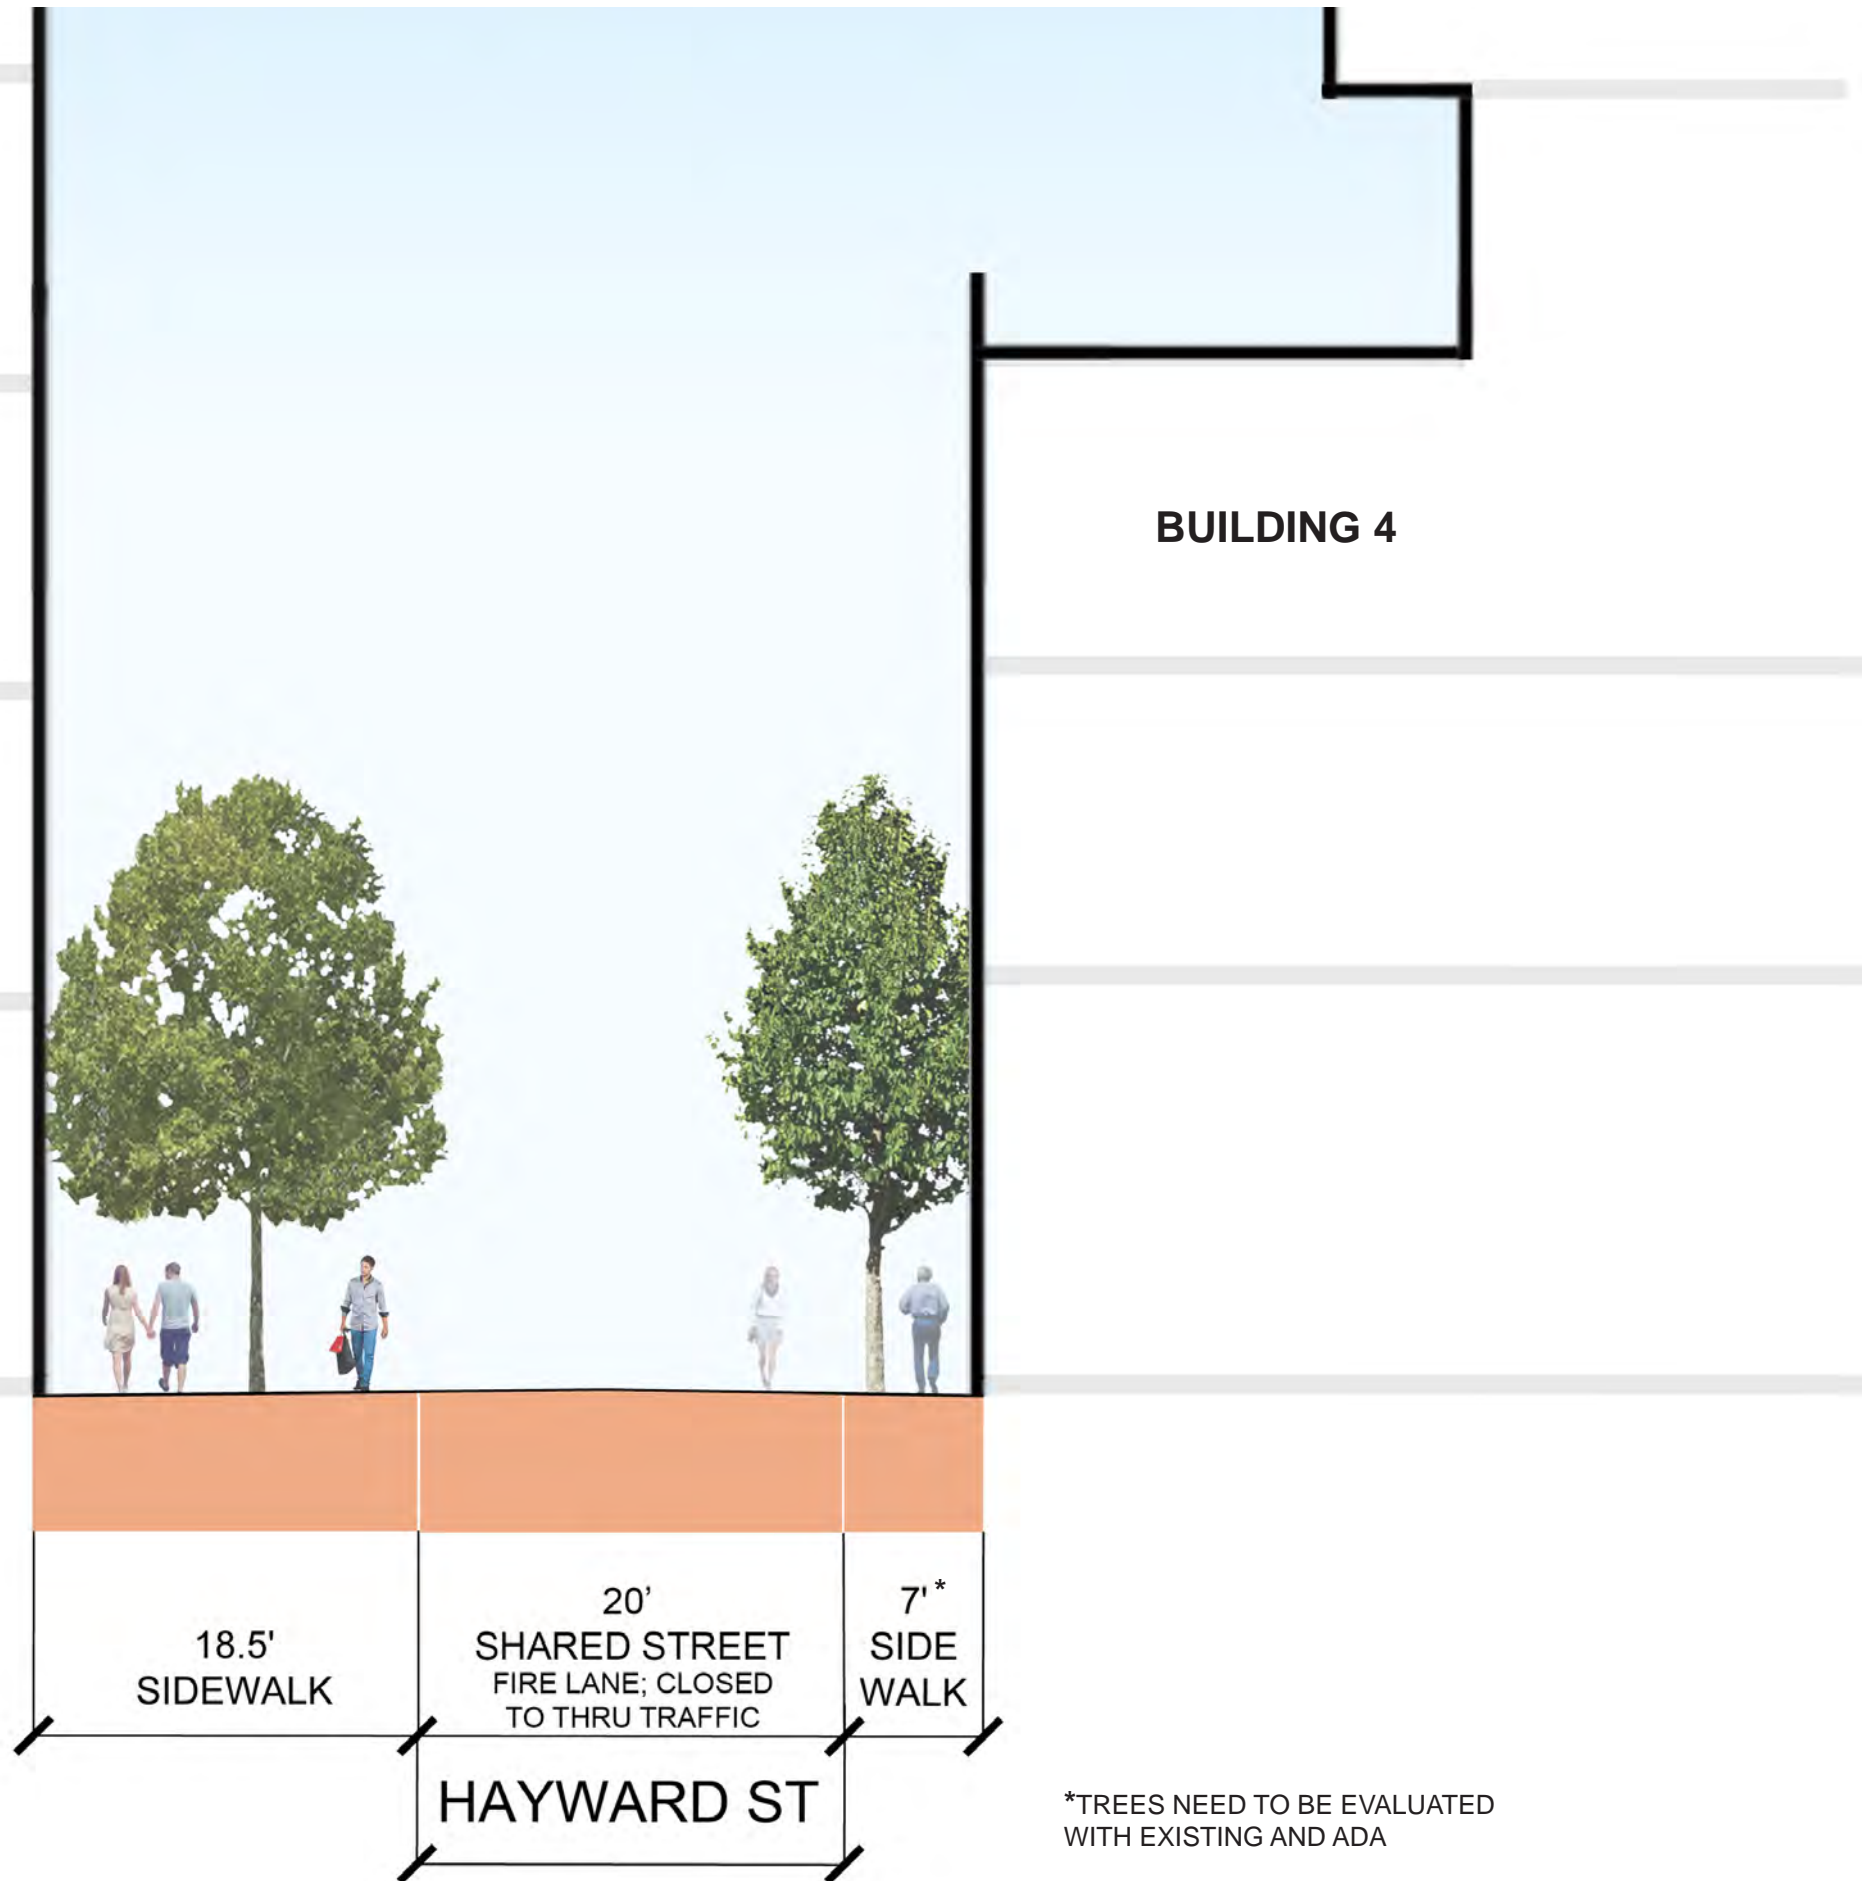

18.5'
SIDEWALK

20'
SHARED STREET
FIRE LANE; CLOSED
TO THRU TRAFFIC

7'
SIDE
WALK

HAYWARD ST

*TREES NEED TO BE EVALUATED
WITH EXISTING AND ADA

**HAYWARD STREET 2
SITE SECTION G**

07/27/2015


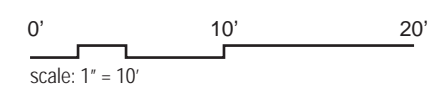



Figure B - 19

**MIT KENDALL SQUARE
SoMa PROJECT**

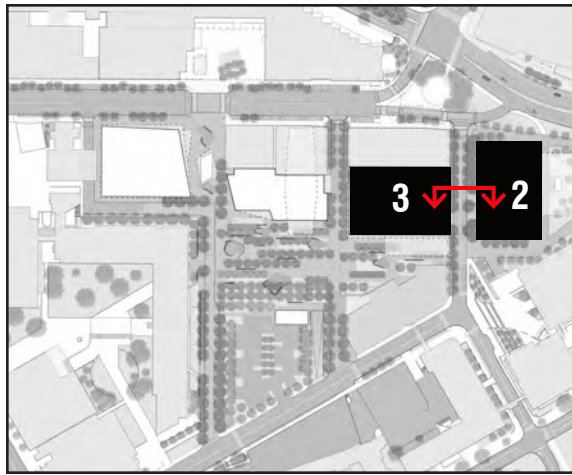

BUILDING 2

BUILDING 3

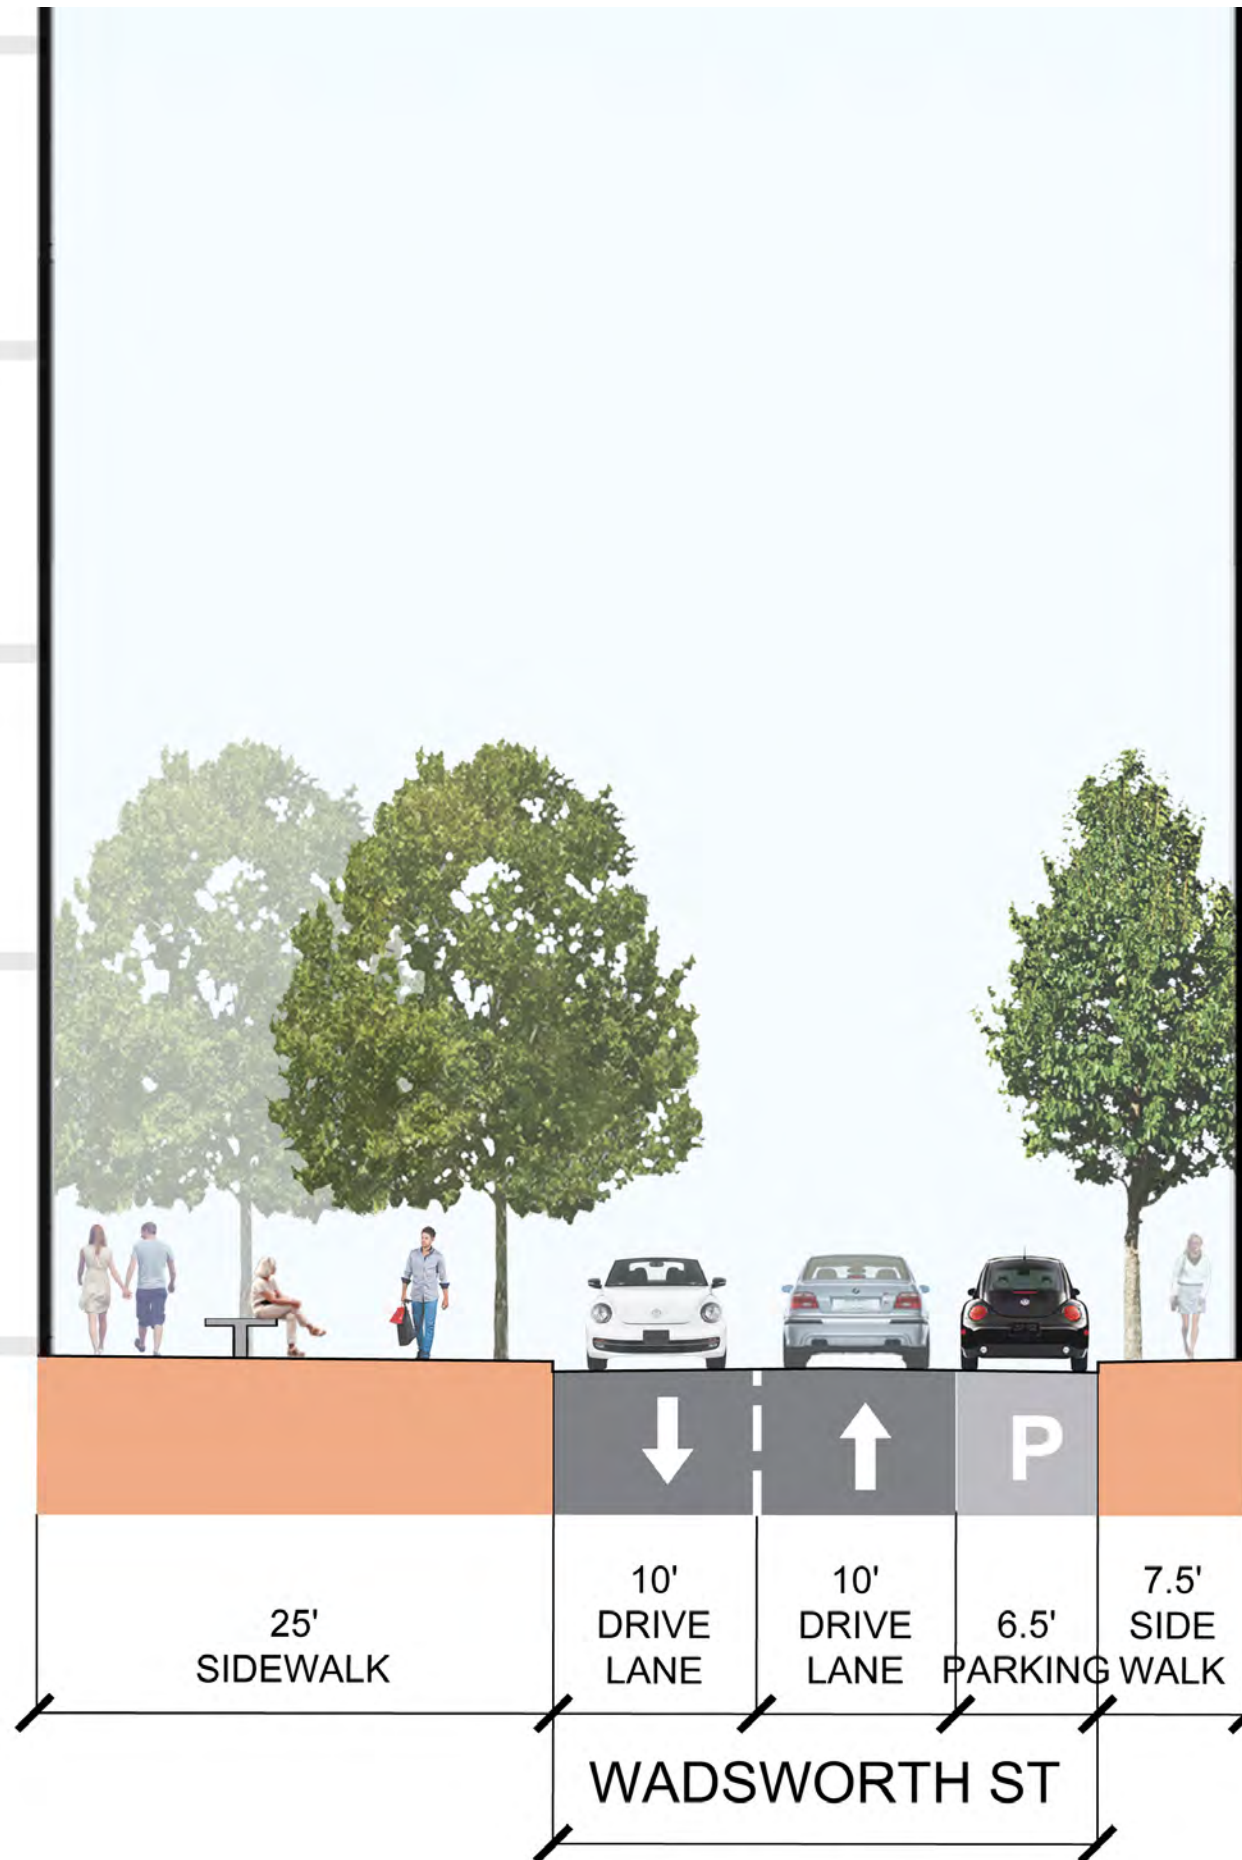

25'
SIDEWALK

10'
DRIVE
LANE

10'
DRIVE
LANE

6.5'
PARKING

7.5'
SIDE
WALK

WADSWORTH ST

07/27/2015



0' 10' 20'
scale: 1" = 10'

**WADSWORTH STREET
SITE SECTION H**

Figure B - 20

**MIT KENDALL SQUARE
SoMa PROJECT**



07/27/2015

Figure B - 21



**OPEN SPACE - EXISTING
RENDERING A**

**MIT KENDALL SQUARE
SoMa PROJECT**



07/27/2015

Figure B - 22



**OPEN SPACE - PROPOSED
RENDERING A**

**MIT KENDALL SQUARE
SoMa PROJECT**



07/27/2015

Figure B - 23



**OPEN SPACE - EXISTING
RENDERING B**

**MIT KENDALL SQUARE
SoMa PROJECT**



07/27/2015

Figure B - 24



**OPEN SPACE - PROPOSED
RENDERING B**

**MIT KENDALL SQUARE
SoMa PROJECT**



07/27/2015

Figure B - 25



**OPEN SPACE - EXISTING
RENDERING C**

**MIT KENDALL SQUARE
SoMa PROJECT**




07/27/2015

Figure B - 26



**OPEN SPACE - PROPOSED
RENDERING C**

**MIT KENDALL SQUARE
SoMa PROJECT**

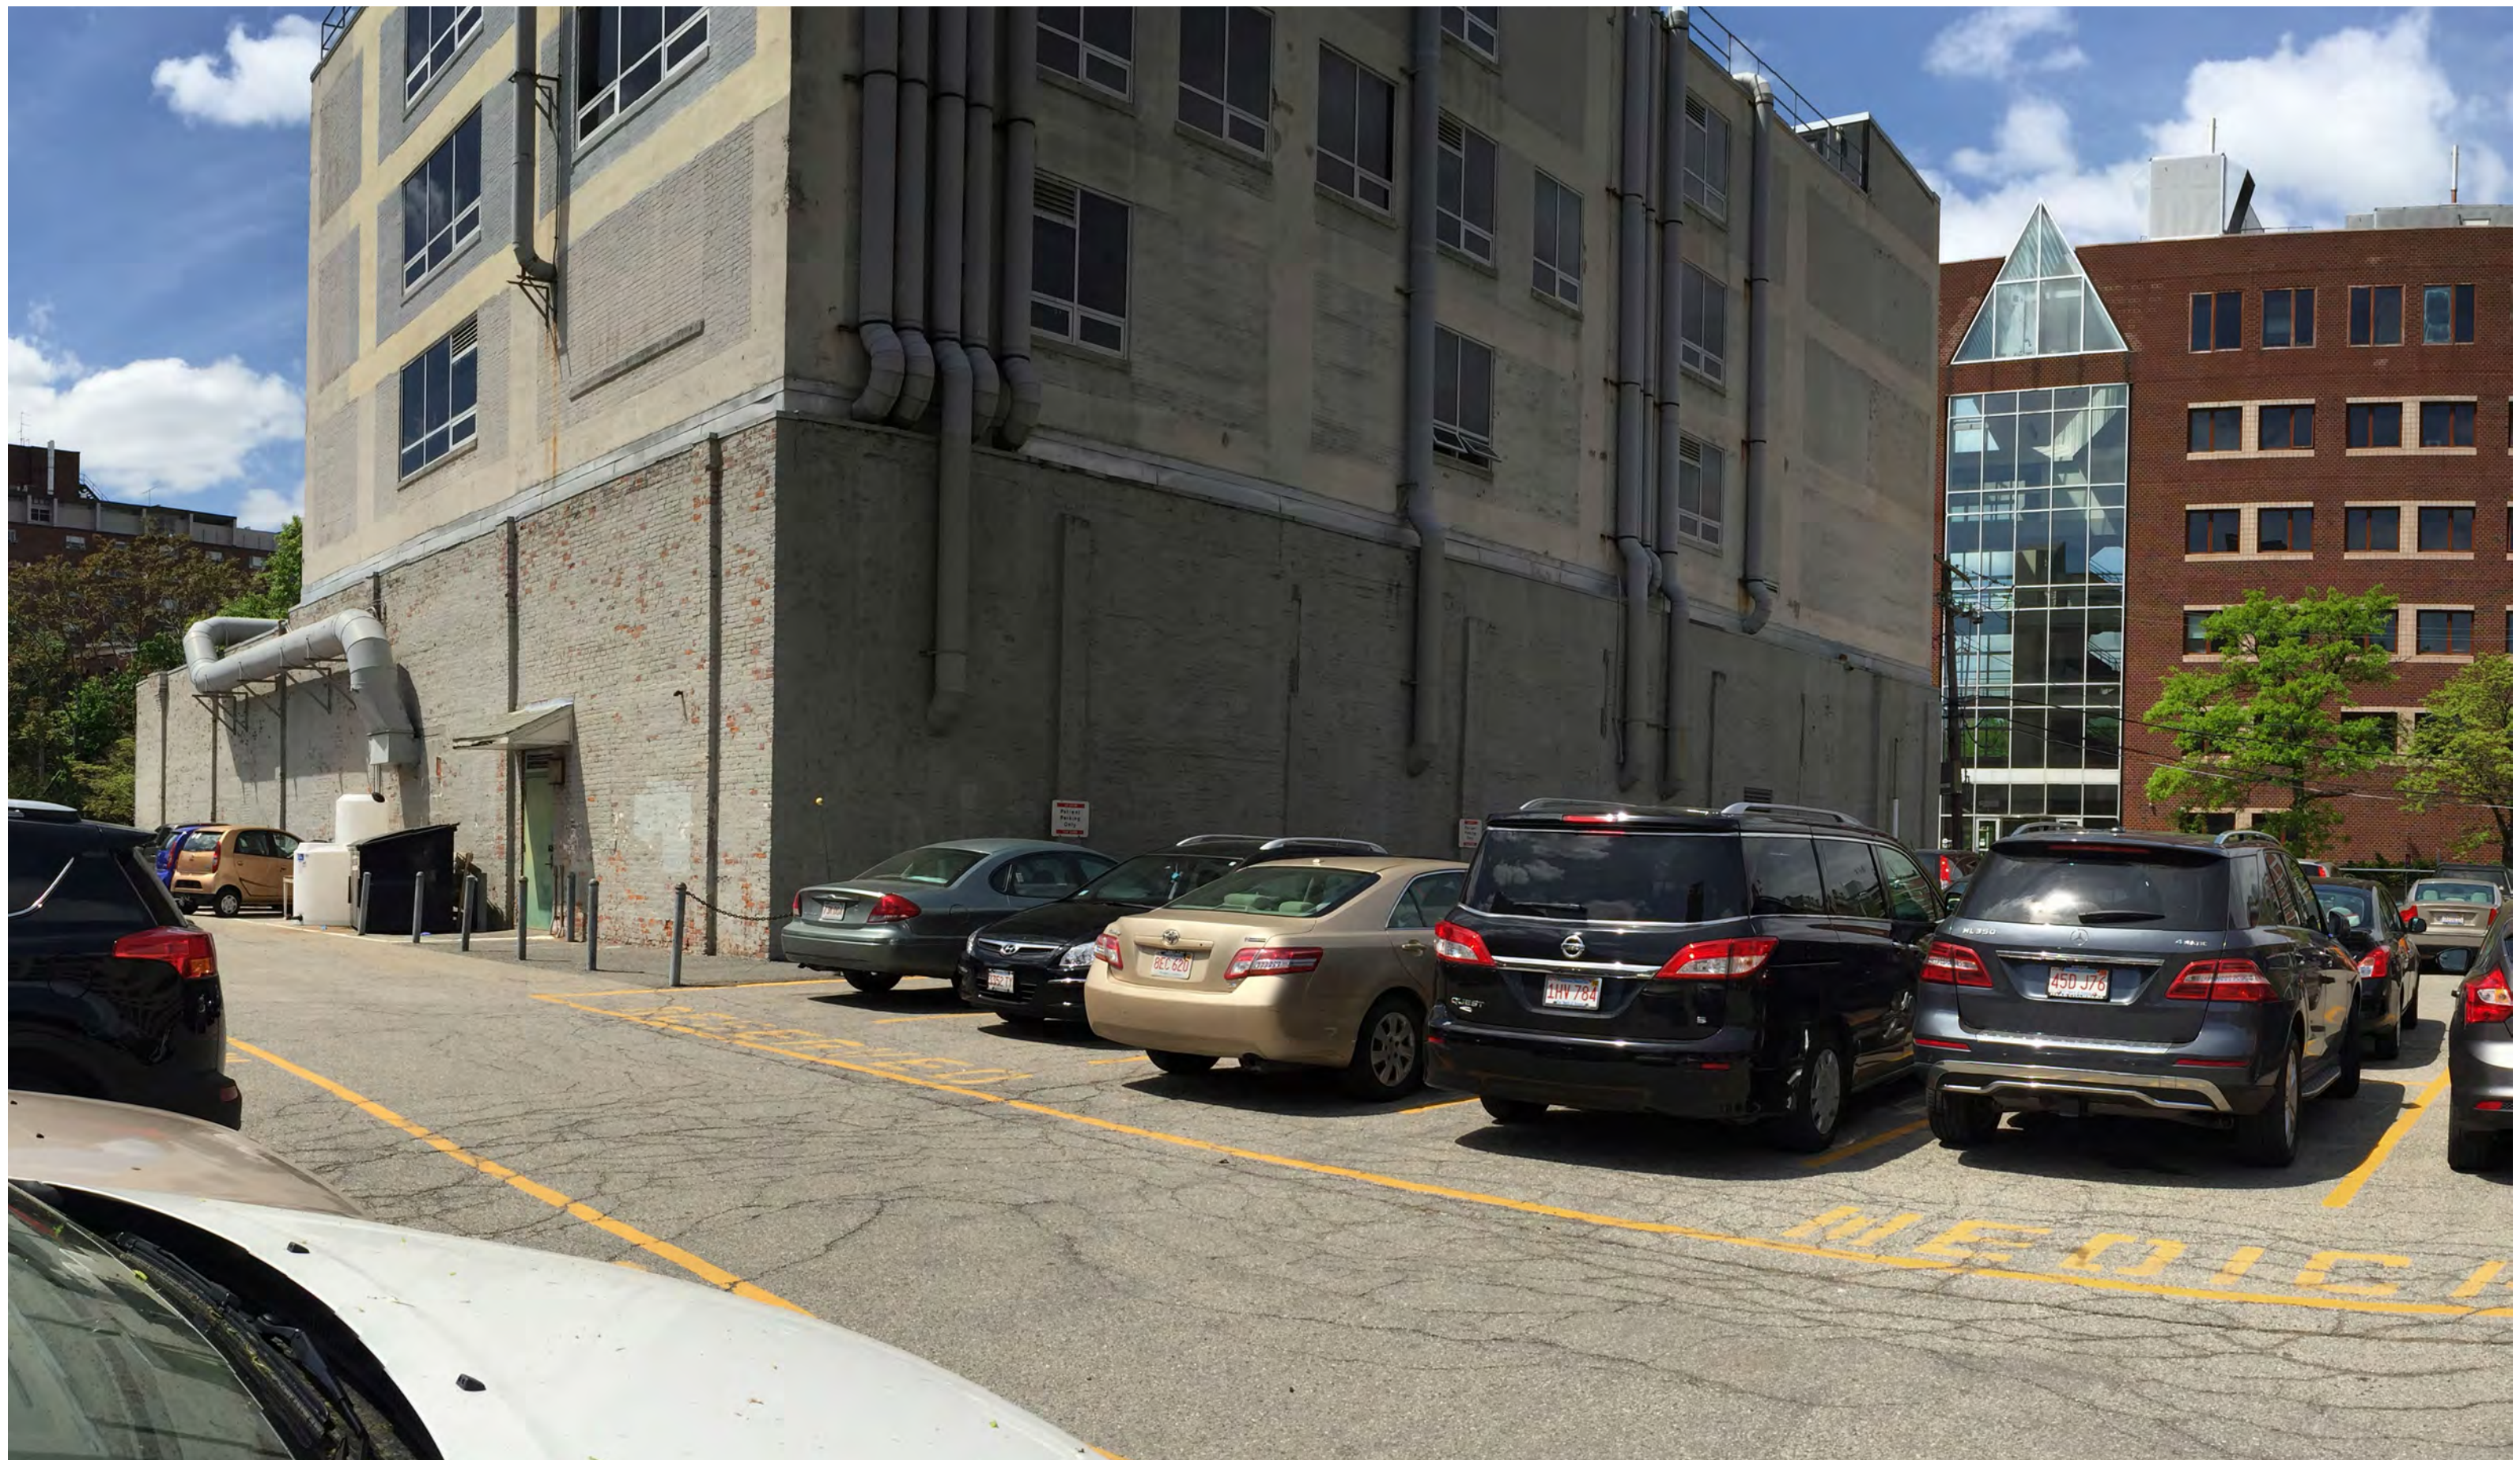

07/27/2015

Figure B - 27



**OPEN SPACE - EXISTING
RENDERING D**

**MIT KENDALL SQUARE
SoMa PROJECT**



07/27/2015

Figure B - 28



**OPEN SPACE - PROPOSED
RENDERING D**

**MIT KENDALL SQUARE
SoMa PROJECT**