



MIT Kendall Square - SoMa Project

Parcel C, Building 6

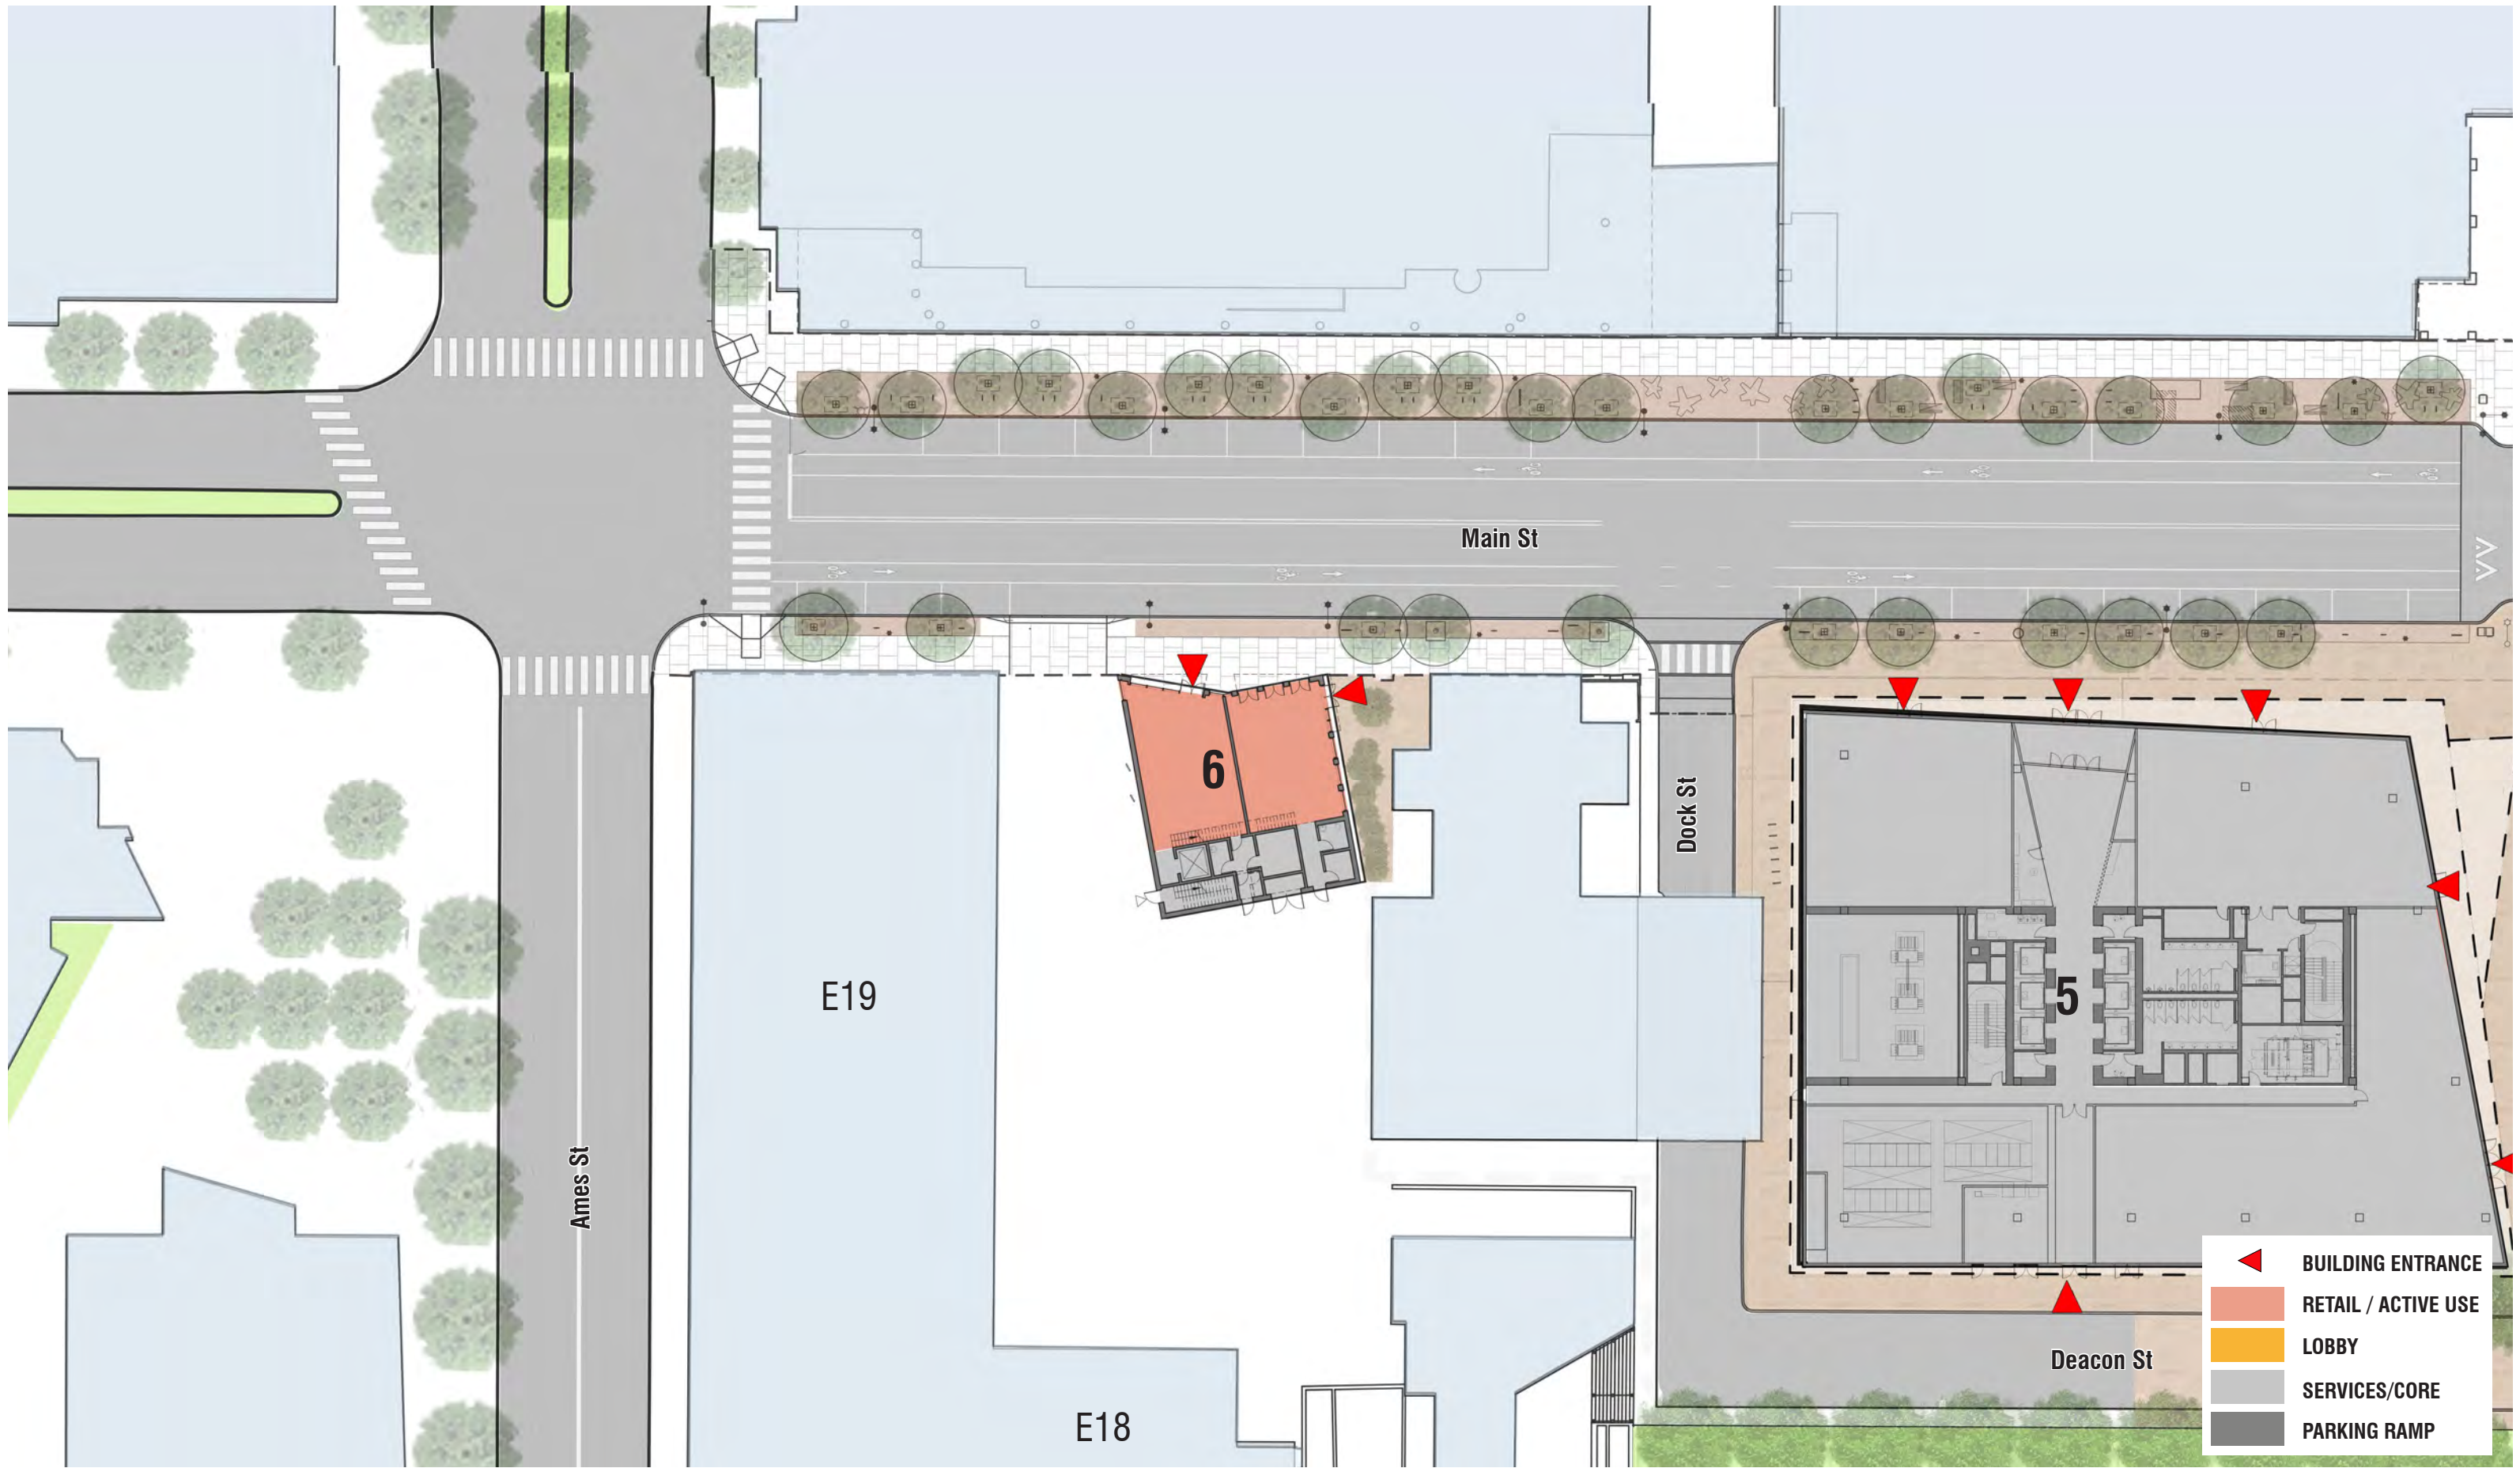

- ▲ BUILDING ENTRANCE
- RETAIL / ACTIVE USE
- LOBBY
- SERVICES/CORE
- PARKING RAMP

07/27/2015

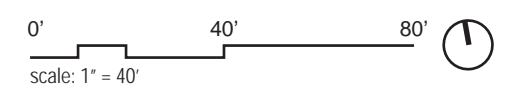



BUILDING 6 PROPOSED SITE PLAN

Figure D - 69


MIT KENDALL SQUARE
SoMa PROJECT

RETAIL / ACTIVE USE
SERVICE / MECHANICAL



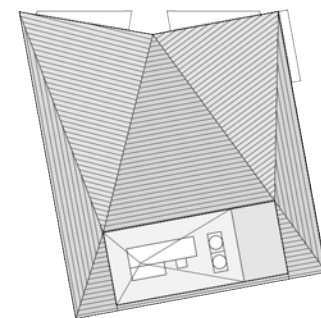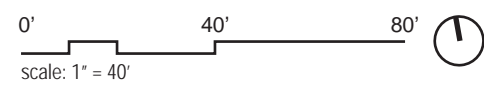

**BUILDING 6
ROOF PLAN**

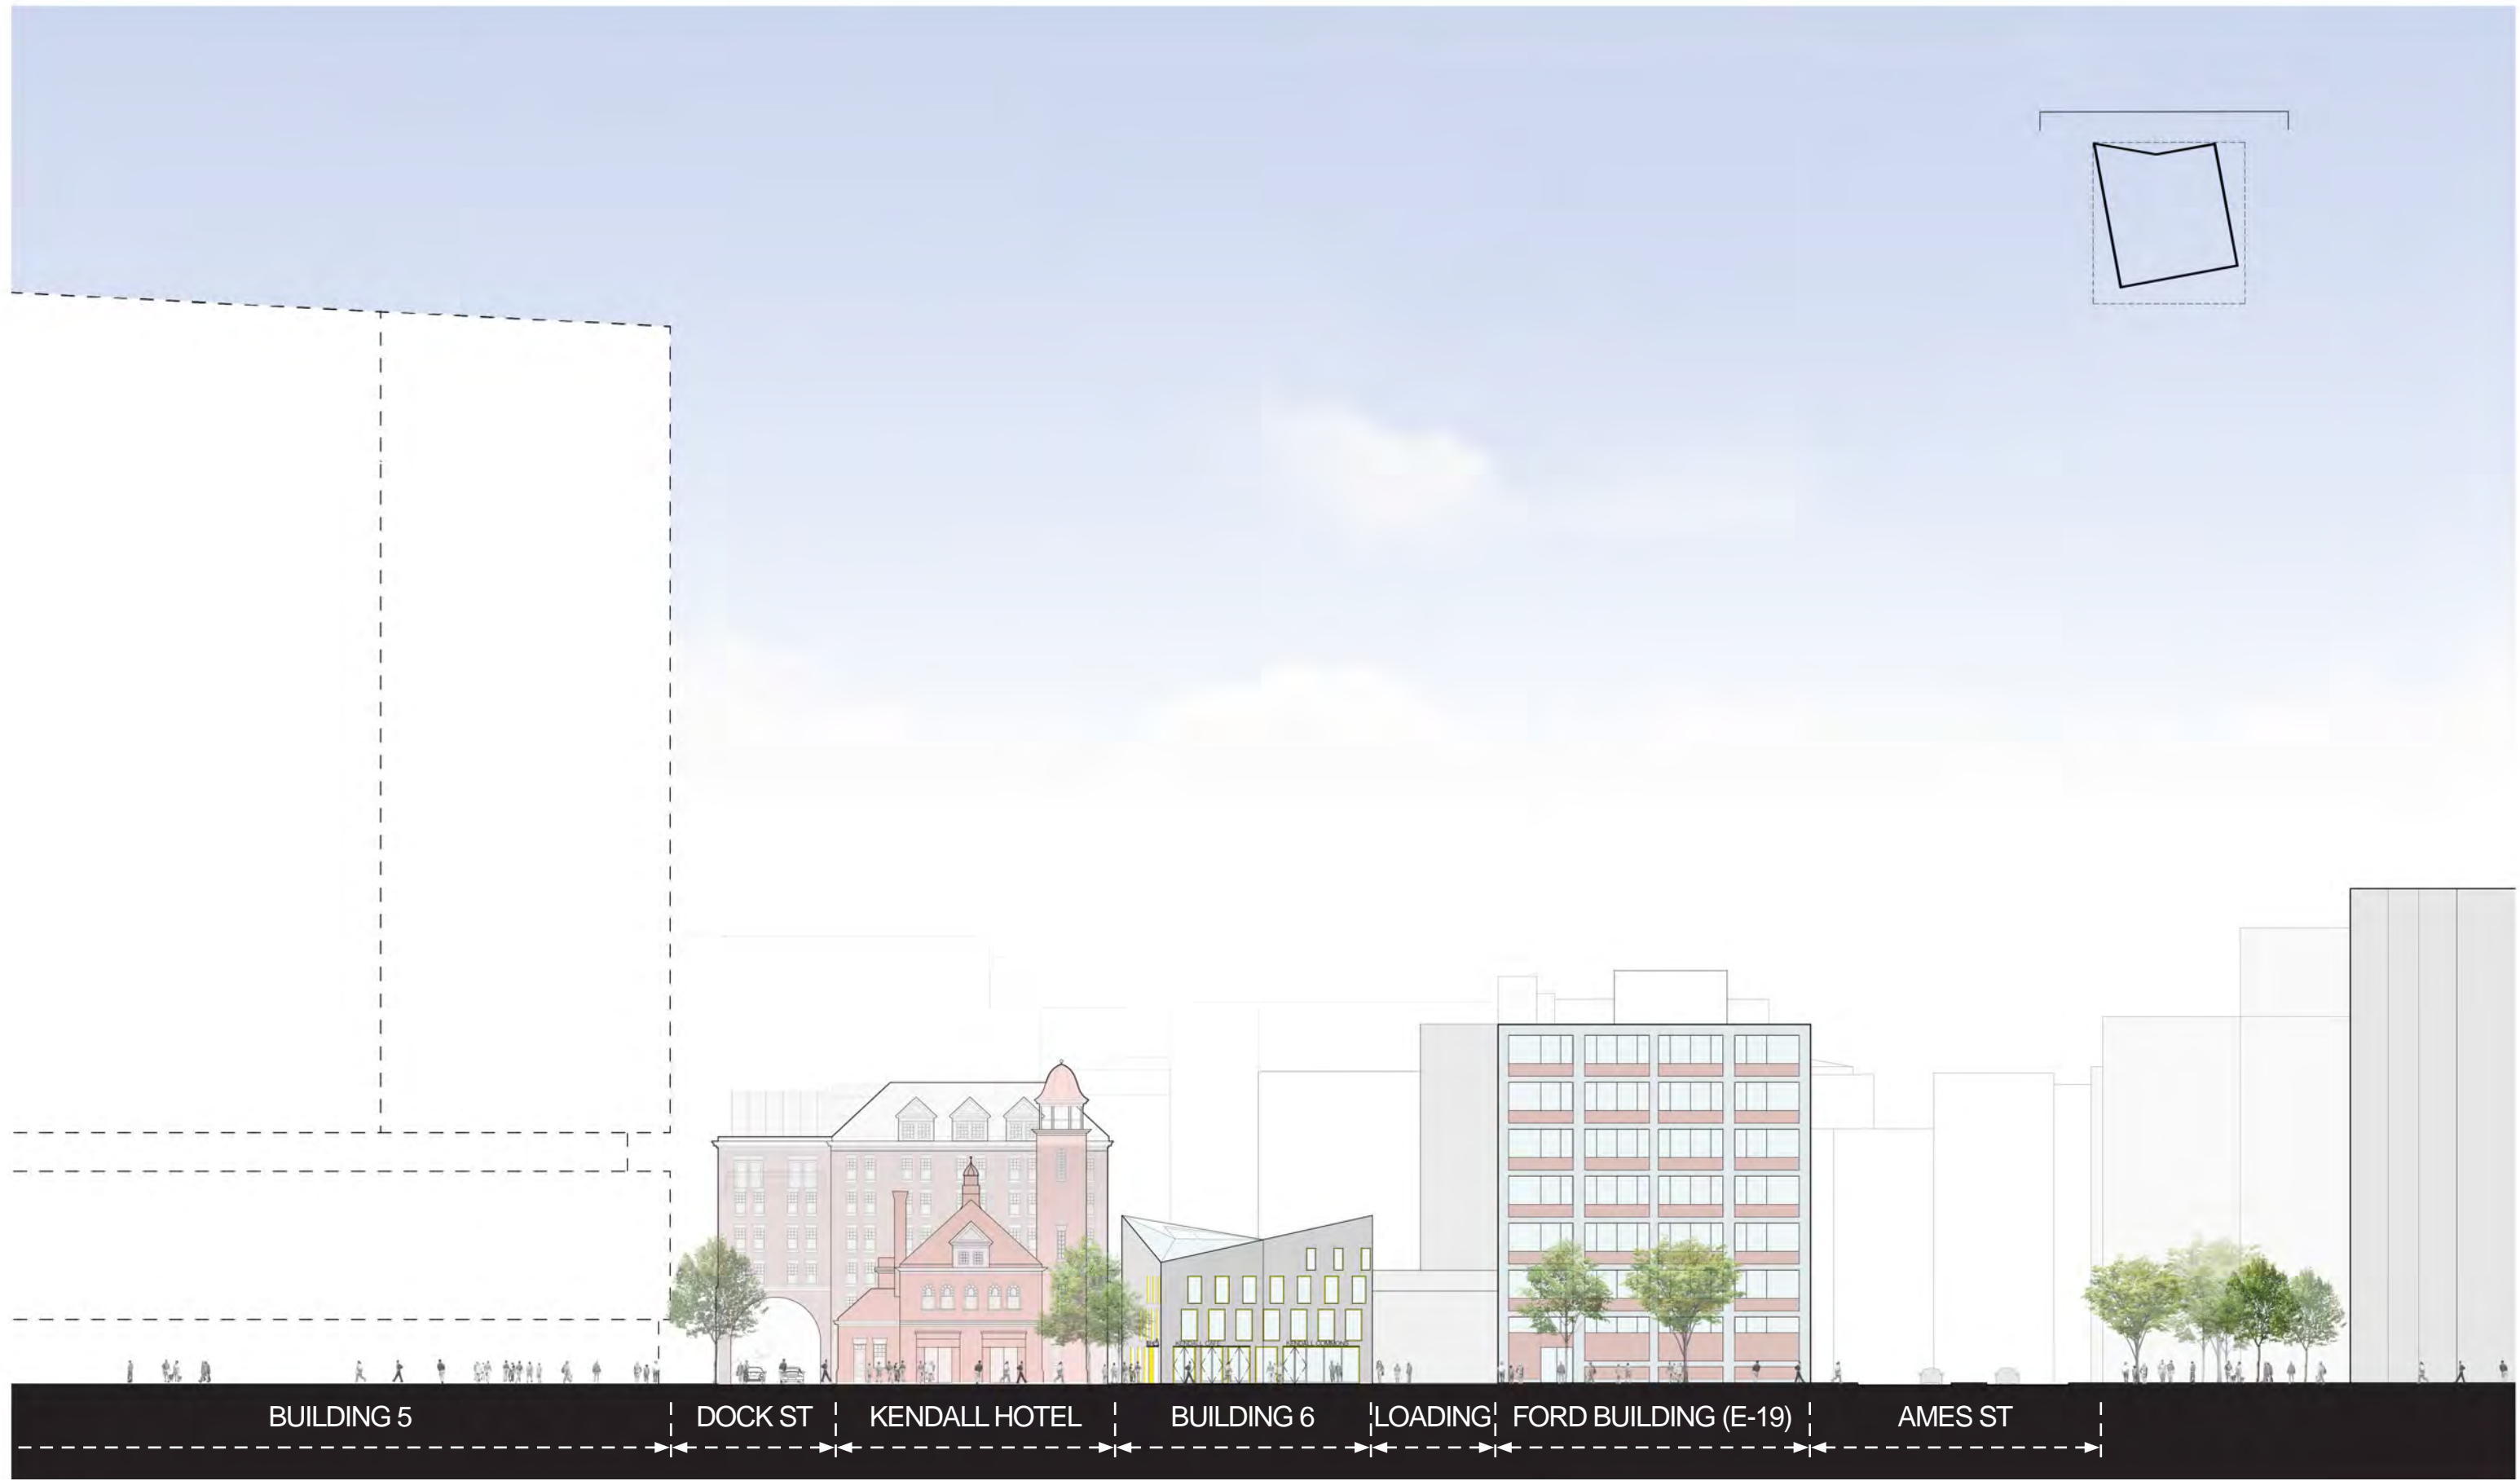

07/27/2015


Figure D - 72



0' 40' 80'
scale: 1" = 40'


**BUILDING 6
ELEVATION - NORTH**

**MIT KENDALL SQUARE
SoMa PROJECT**

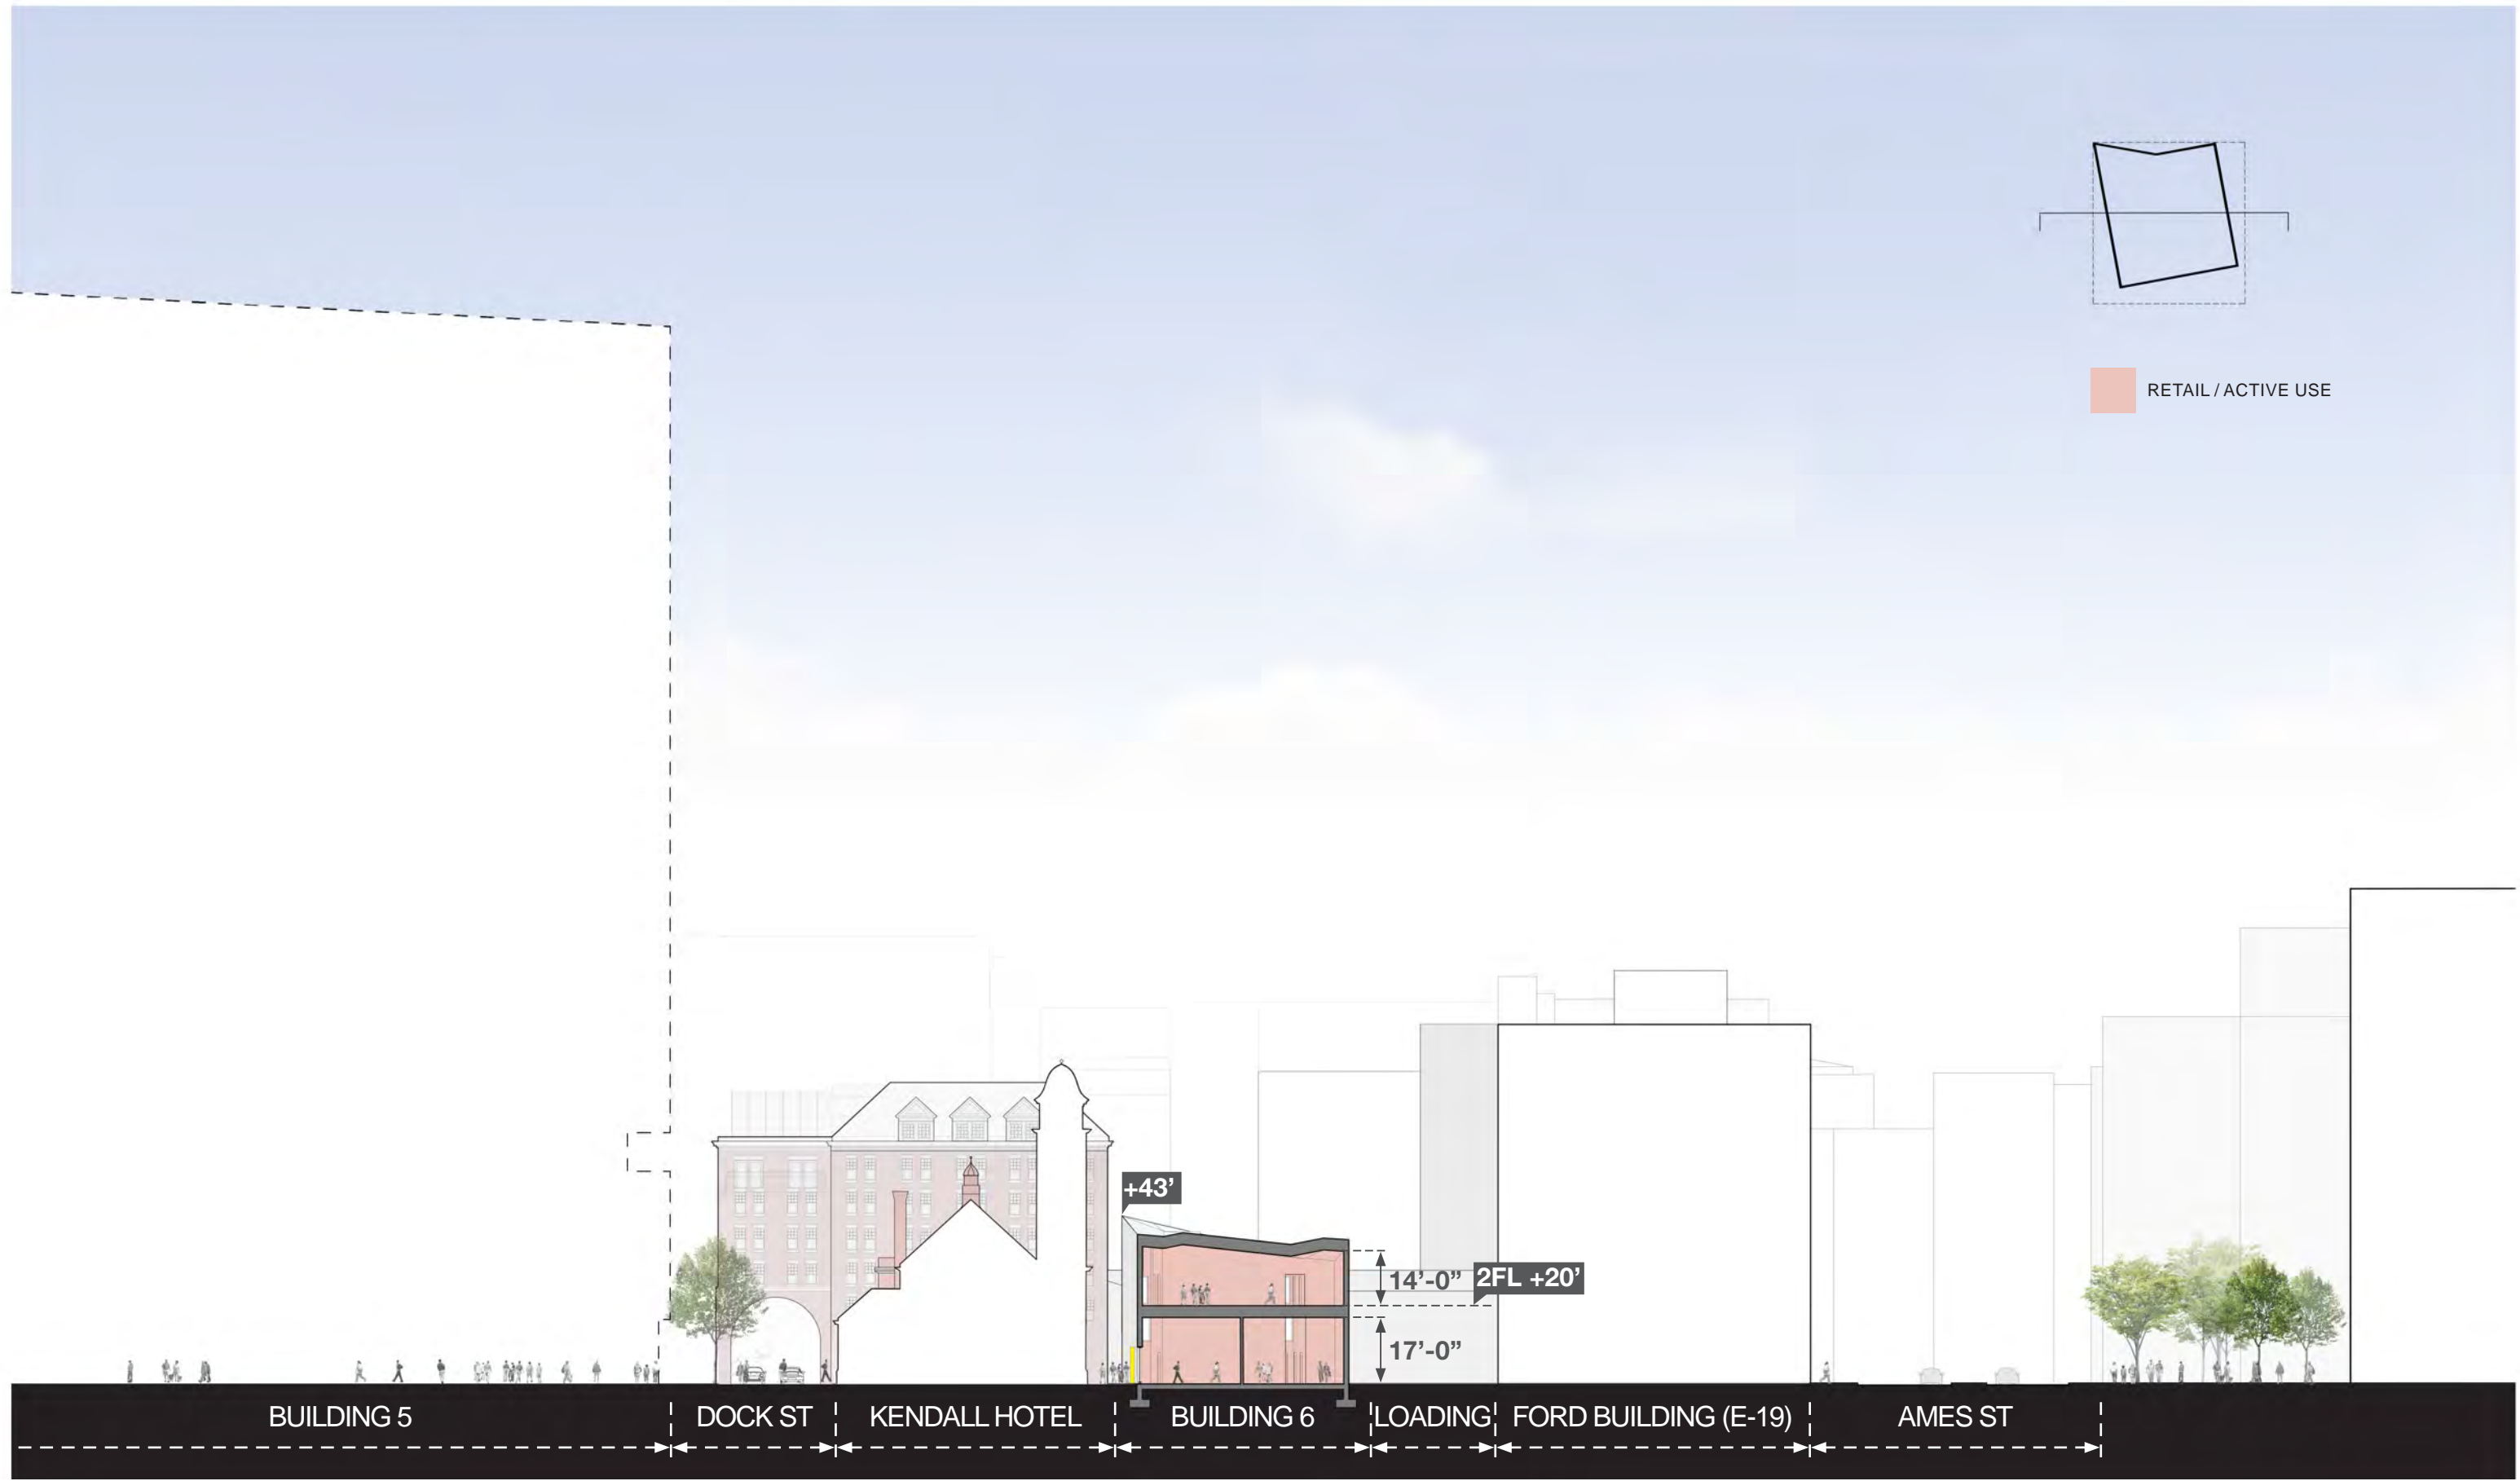


07/27/2015

Figure D - 73

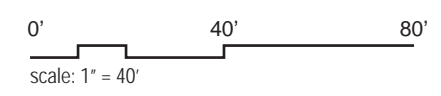


**BUILDING 6
SECTION - EAST/WEST**

**MIT KENDALL SQUARE
SoMa PROJECT**

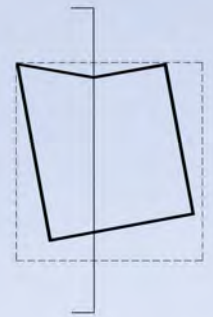

RETAIL / ACTIVE USE
SERVICE / MECHANICAL

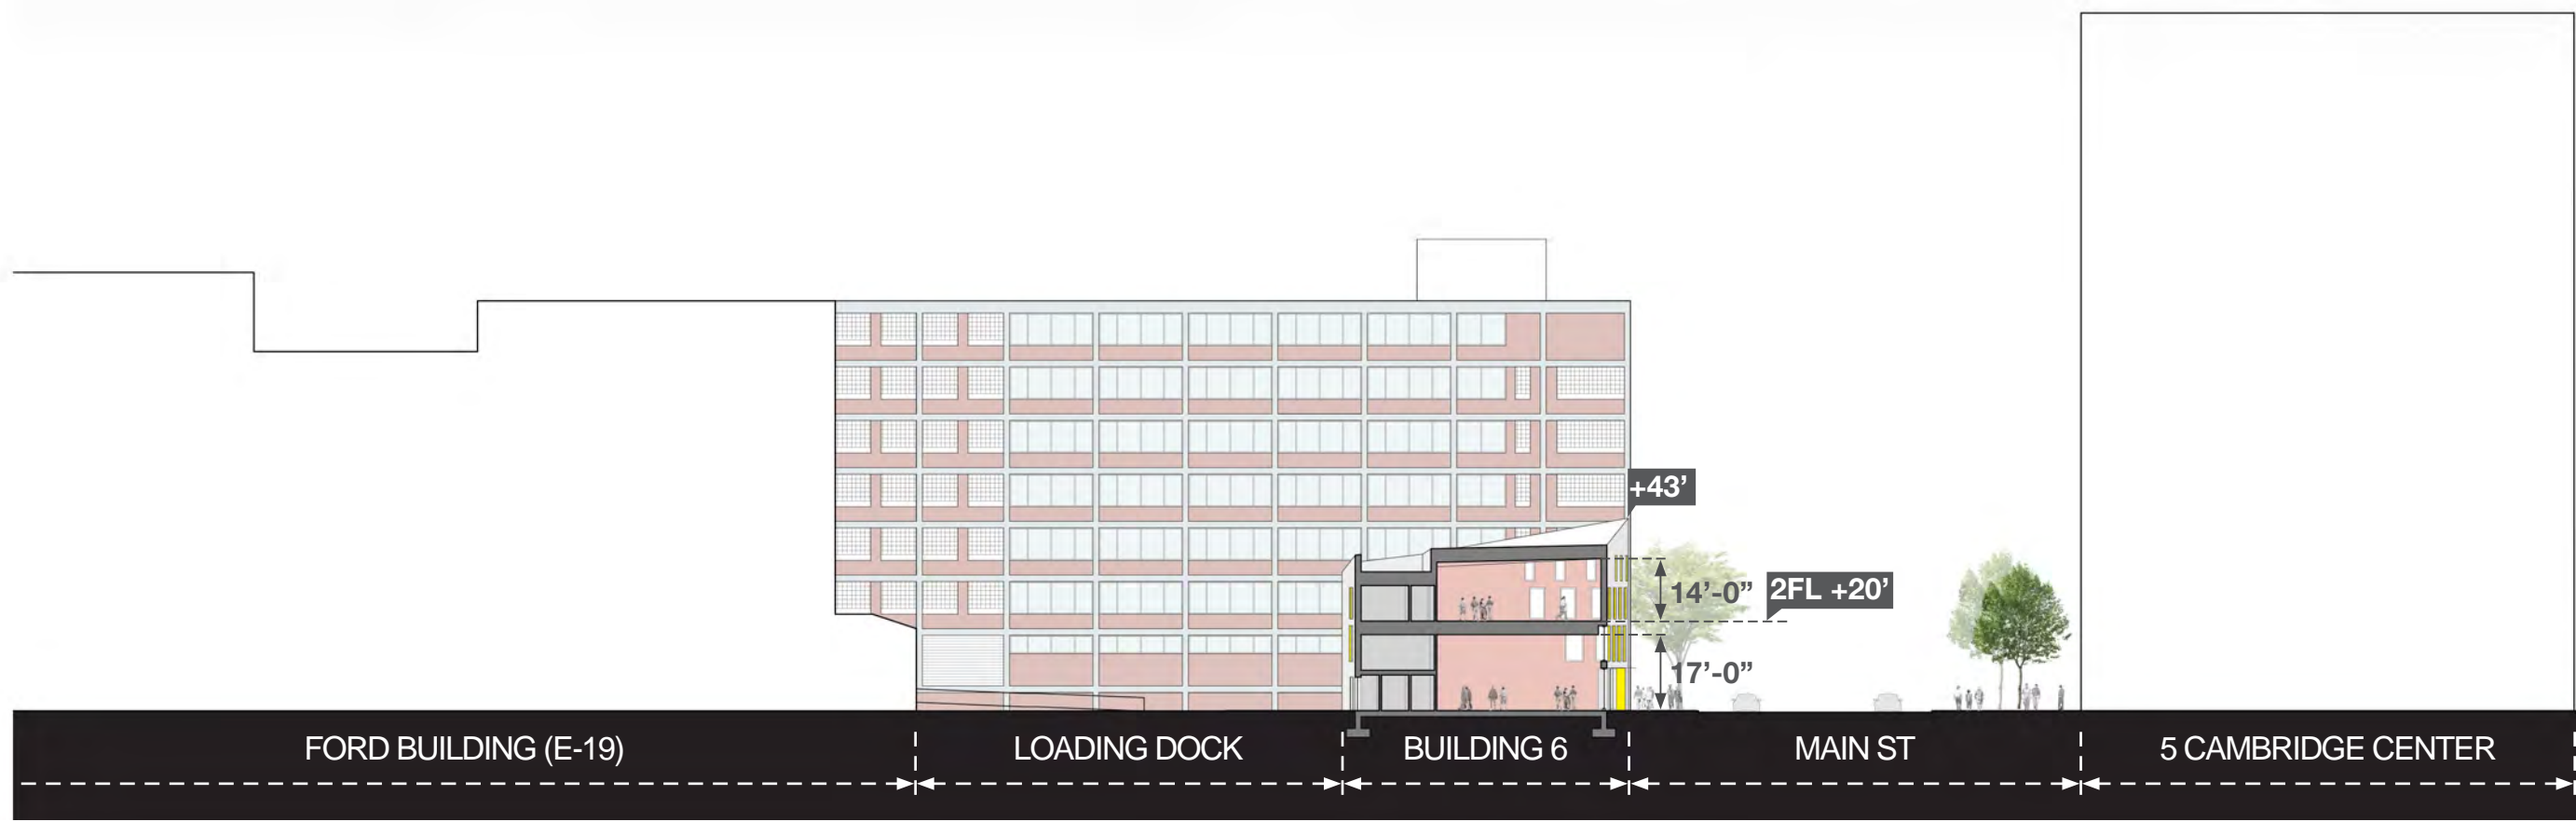

FORD BUILDING (E-19)


LOADING DOCK

BUILDING 6

MAIN ST

5 CAMBRIDGE CENTER

07/27/2015

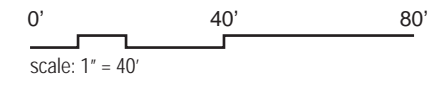

**BUILDING 6
SECTION - NORTH/SOUTH**

Figure D - 74

MIT KENDALL SQUARE
SoMa PROJECT



07/27/2015

Figure D - 75



**BUILDING 6
VIEW FROM NE - EXISTING**

**MIT KENDALL SQUARE
SoMa PROJECT**



07/27/2015



**BUILDING 6
VIEW FROM NE**

Figure D - 76

**MIT KENDALL SQUARE
SoMa PROJECT**