






PERSPECTIVE: NORTH-WEST GATEWAY

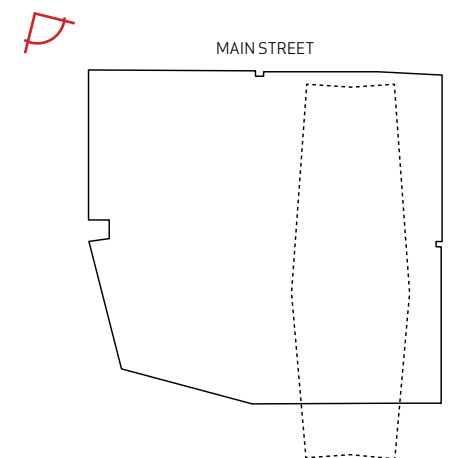

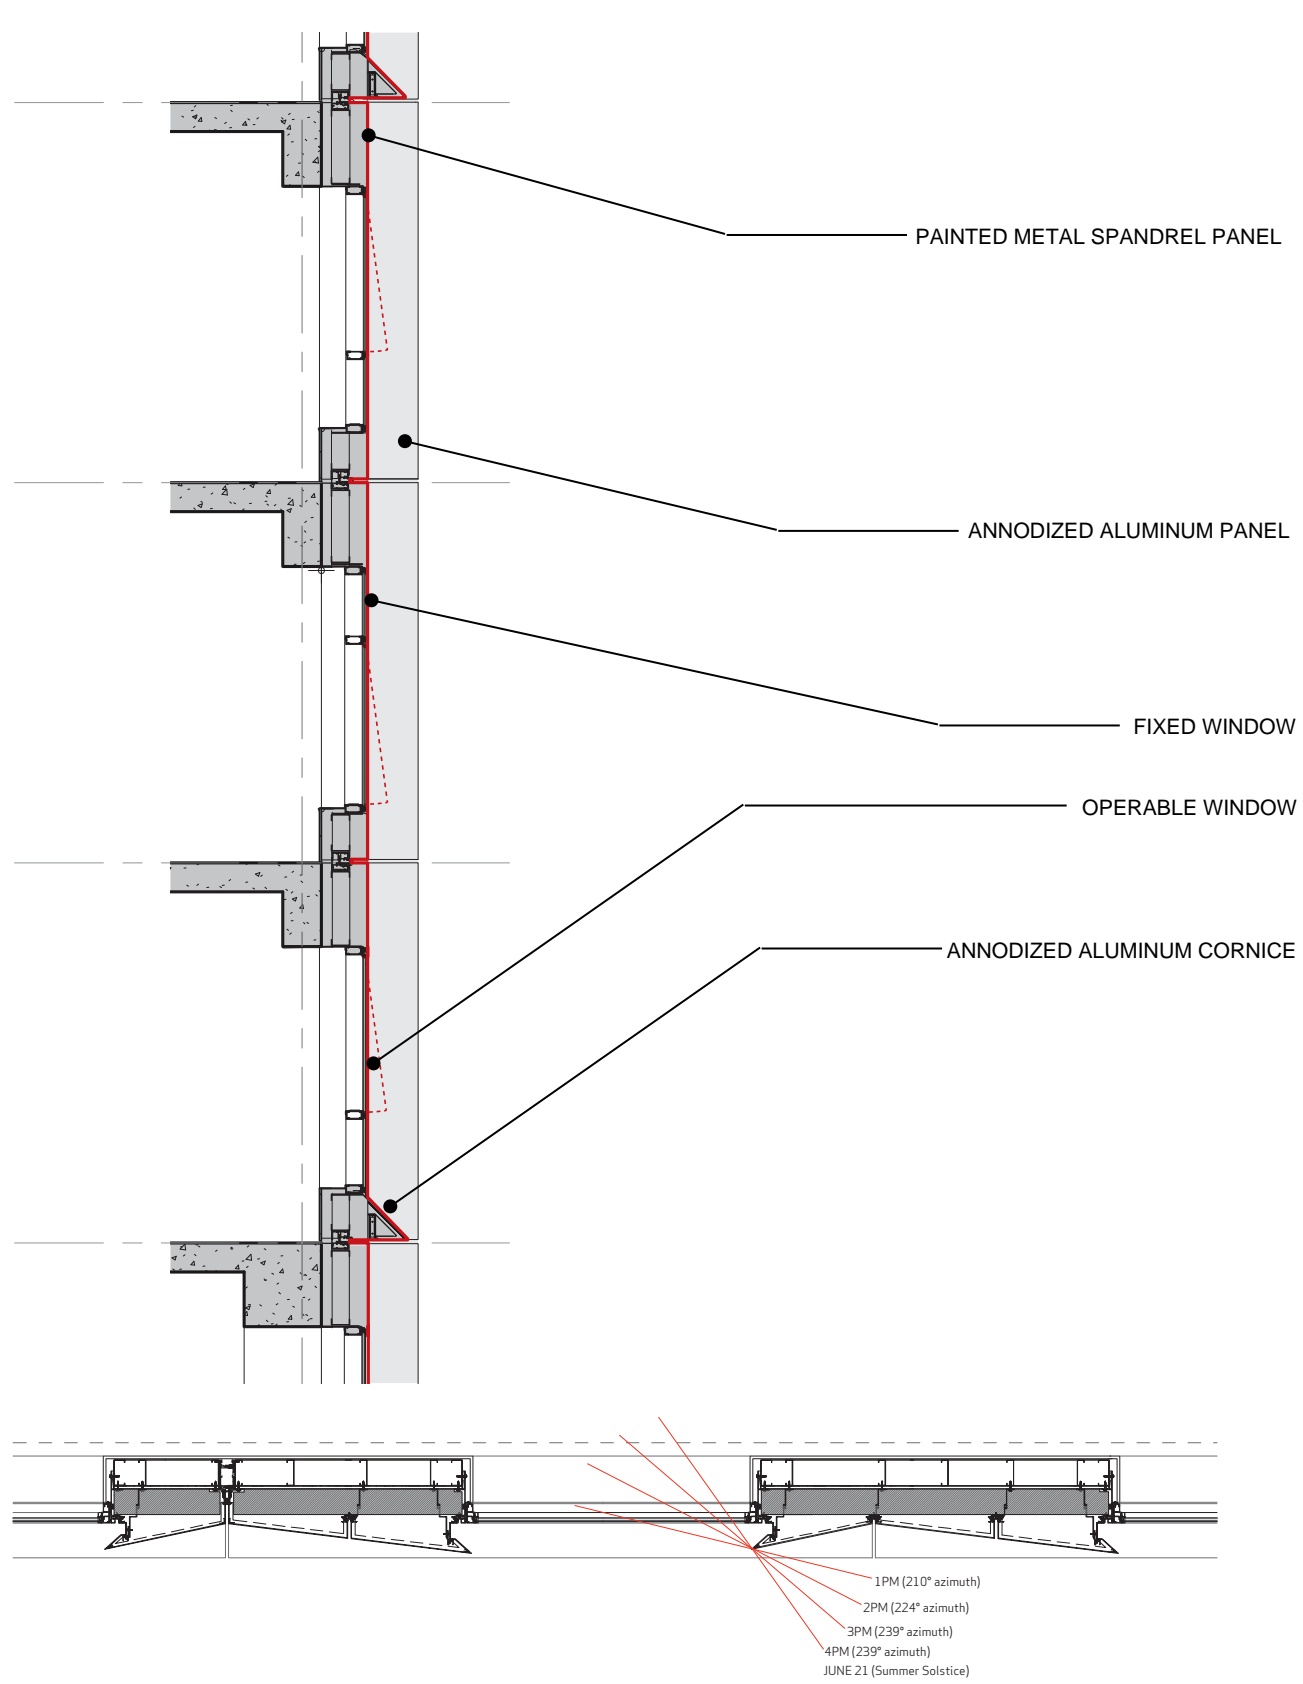

PERSPECTIVE: DETAIL SOUTH WEST CORNER


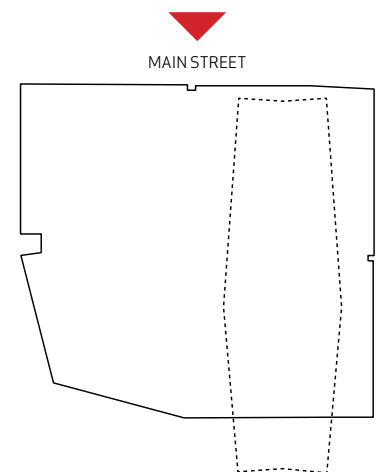


PAINTED METAL SPANDREL PANEL

ANNODIZED ALUMINUM PANEL

FIXED WINDOW


ANNODIZED ALUMINUM CORNICE

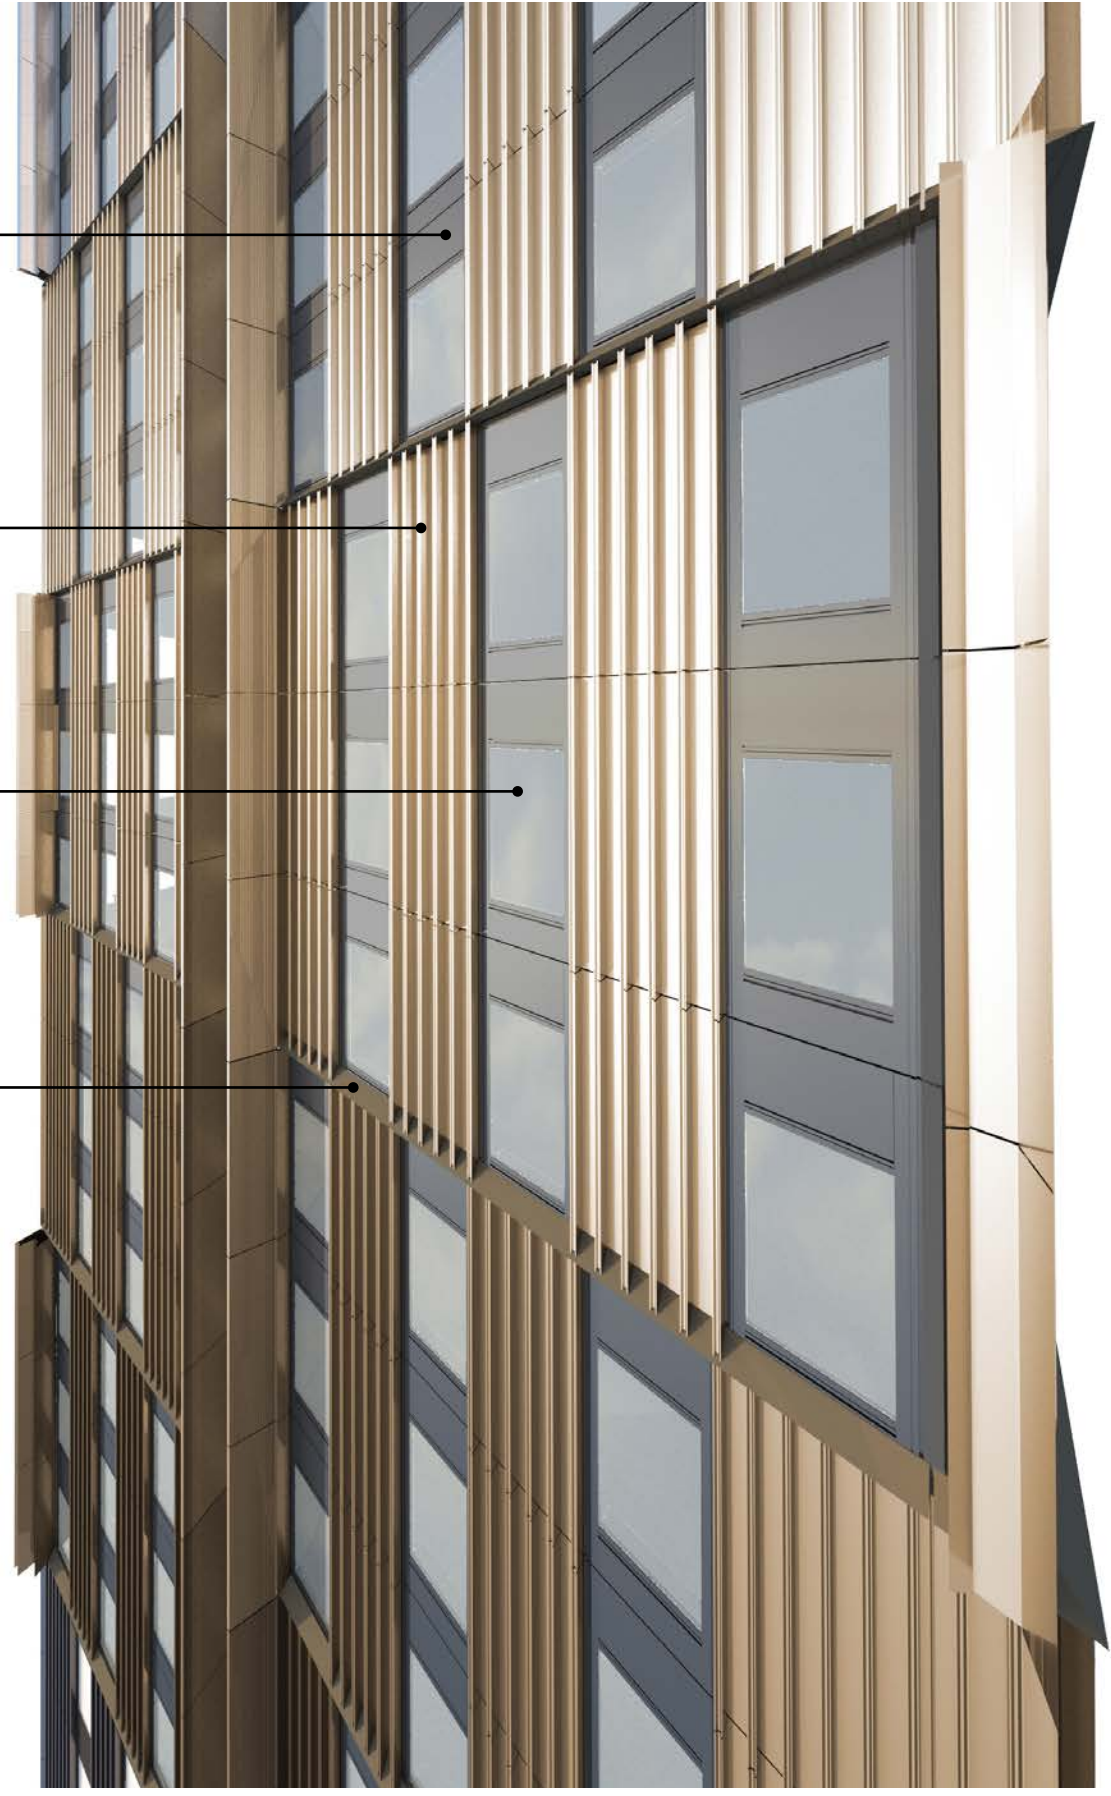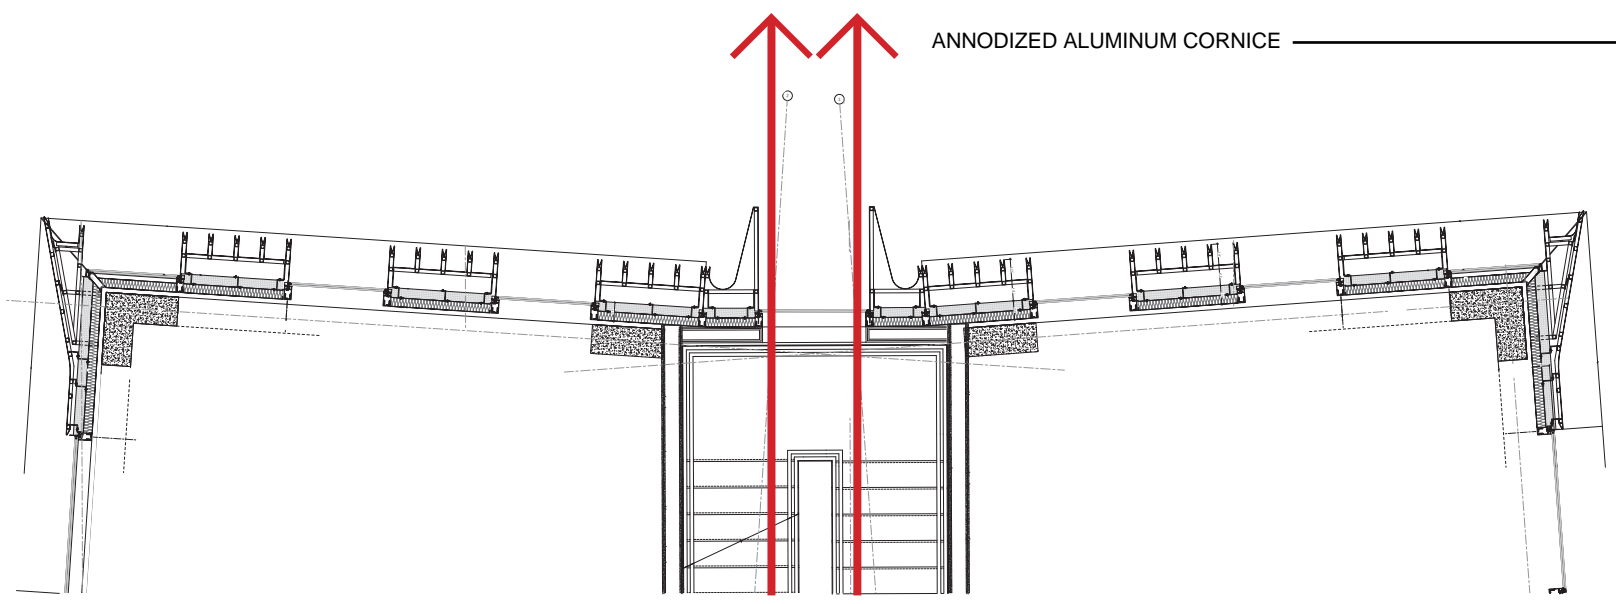


PERSPECTIVE: DETAIL NORTH FACADE



WEST ELEVATION- CARLETON STREET

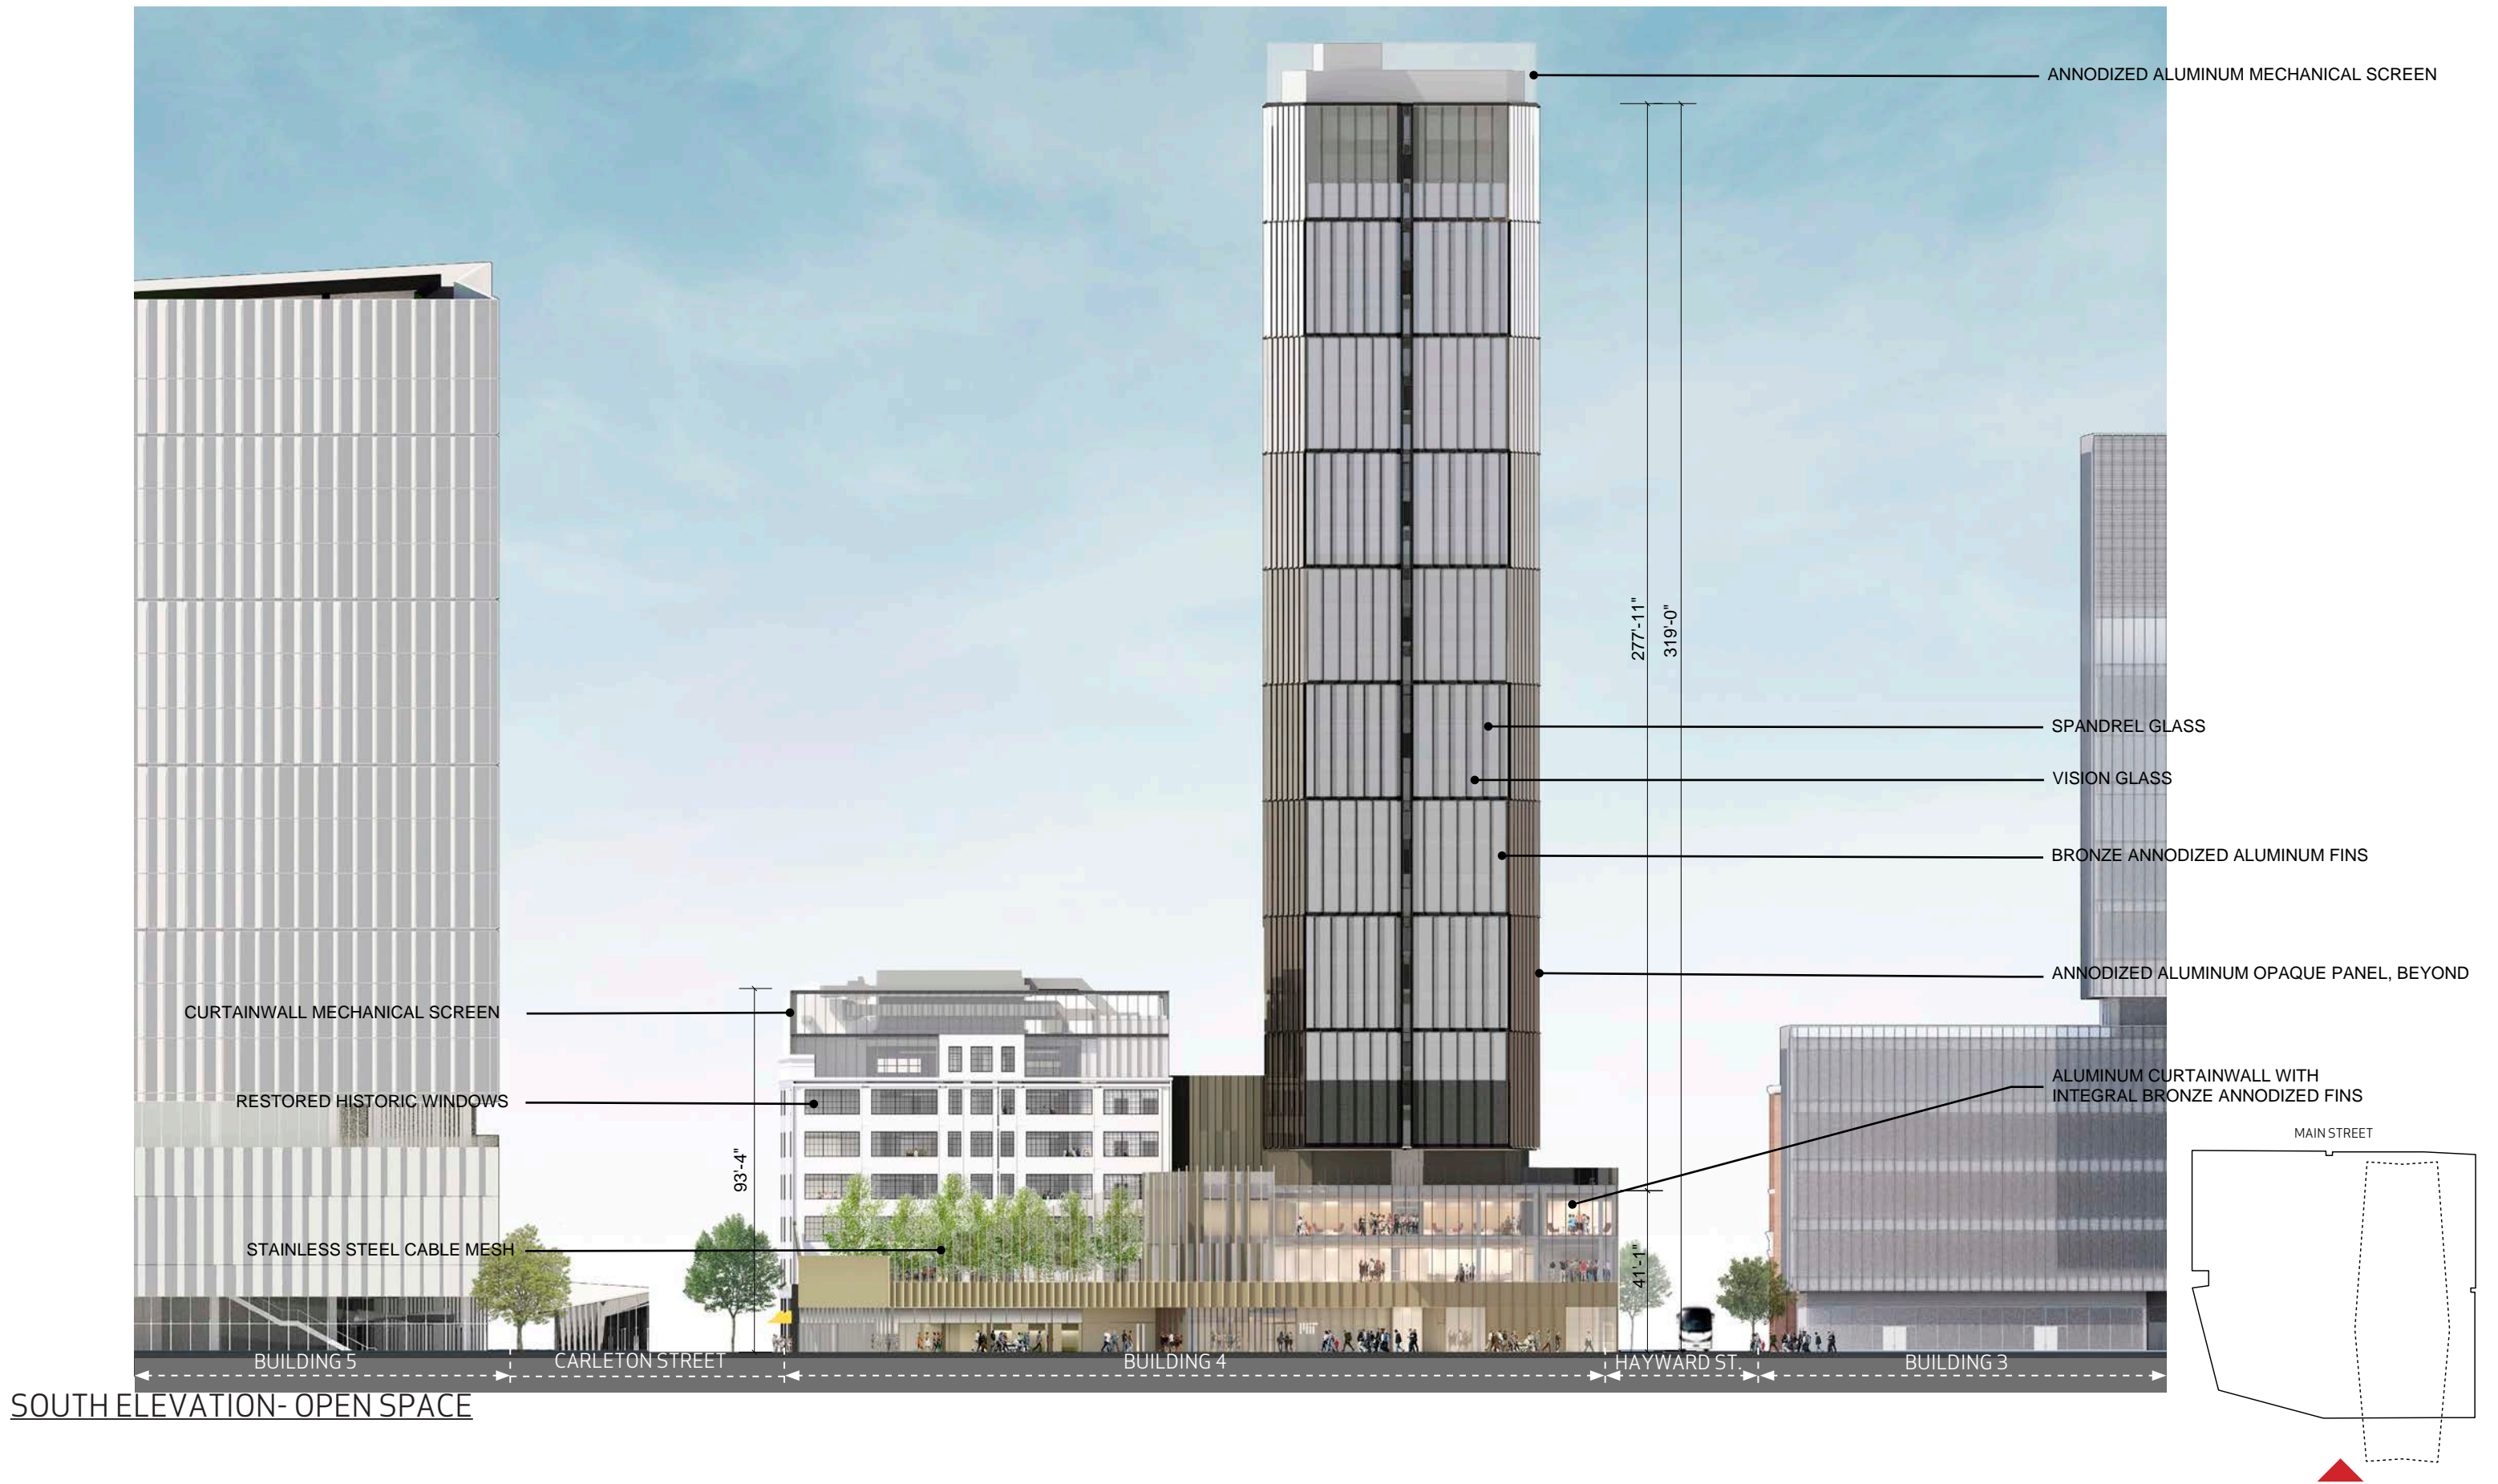

SOUTH ELEVATION- OPEN SPACE

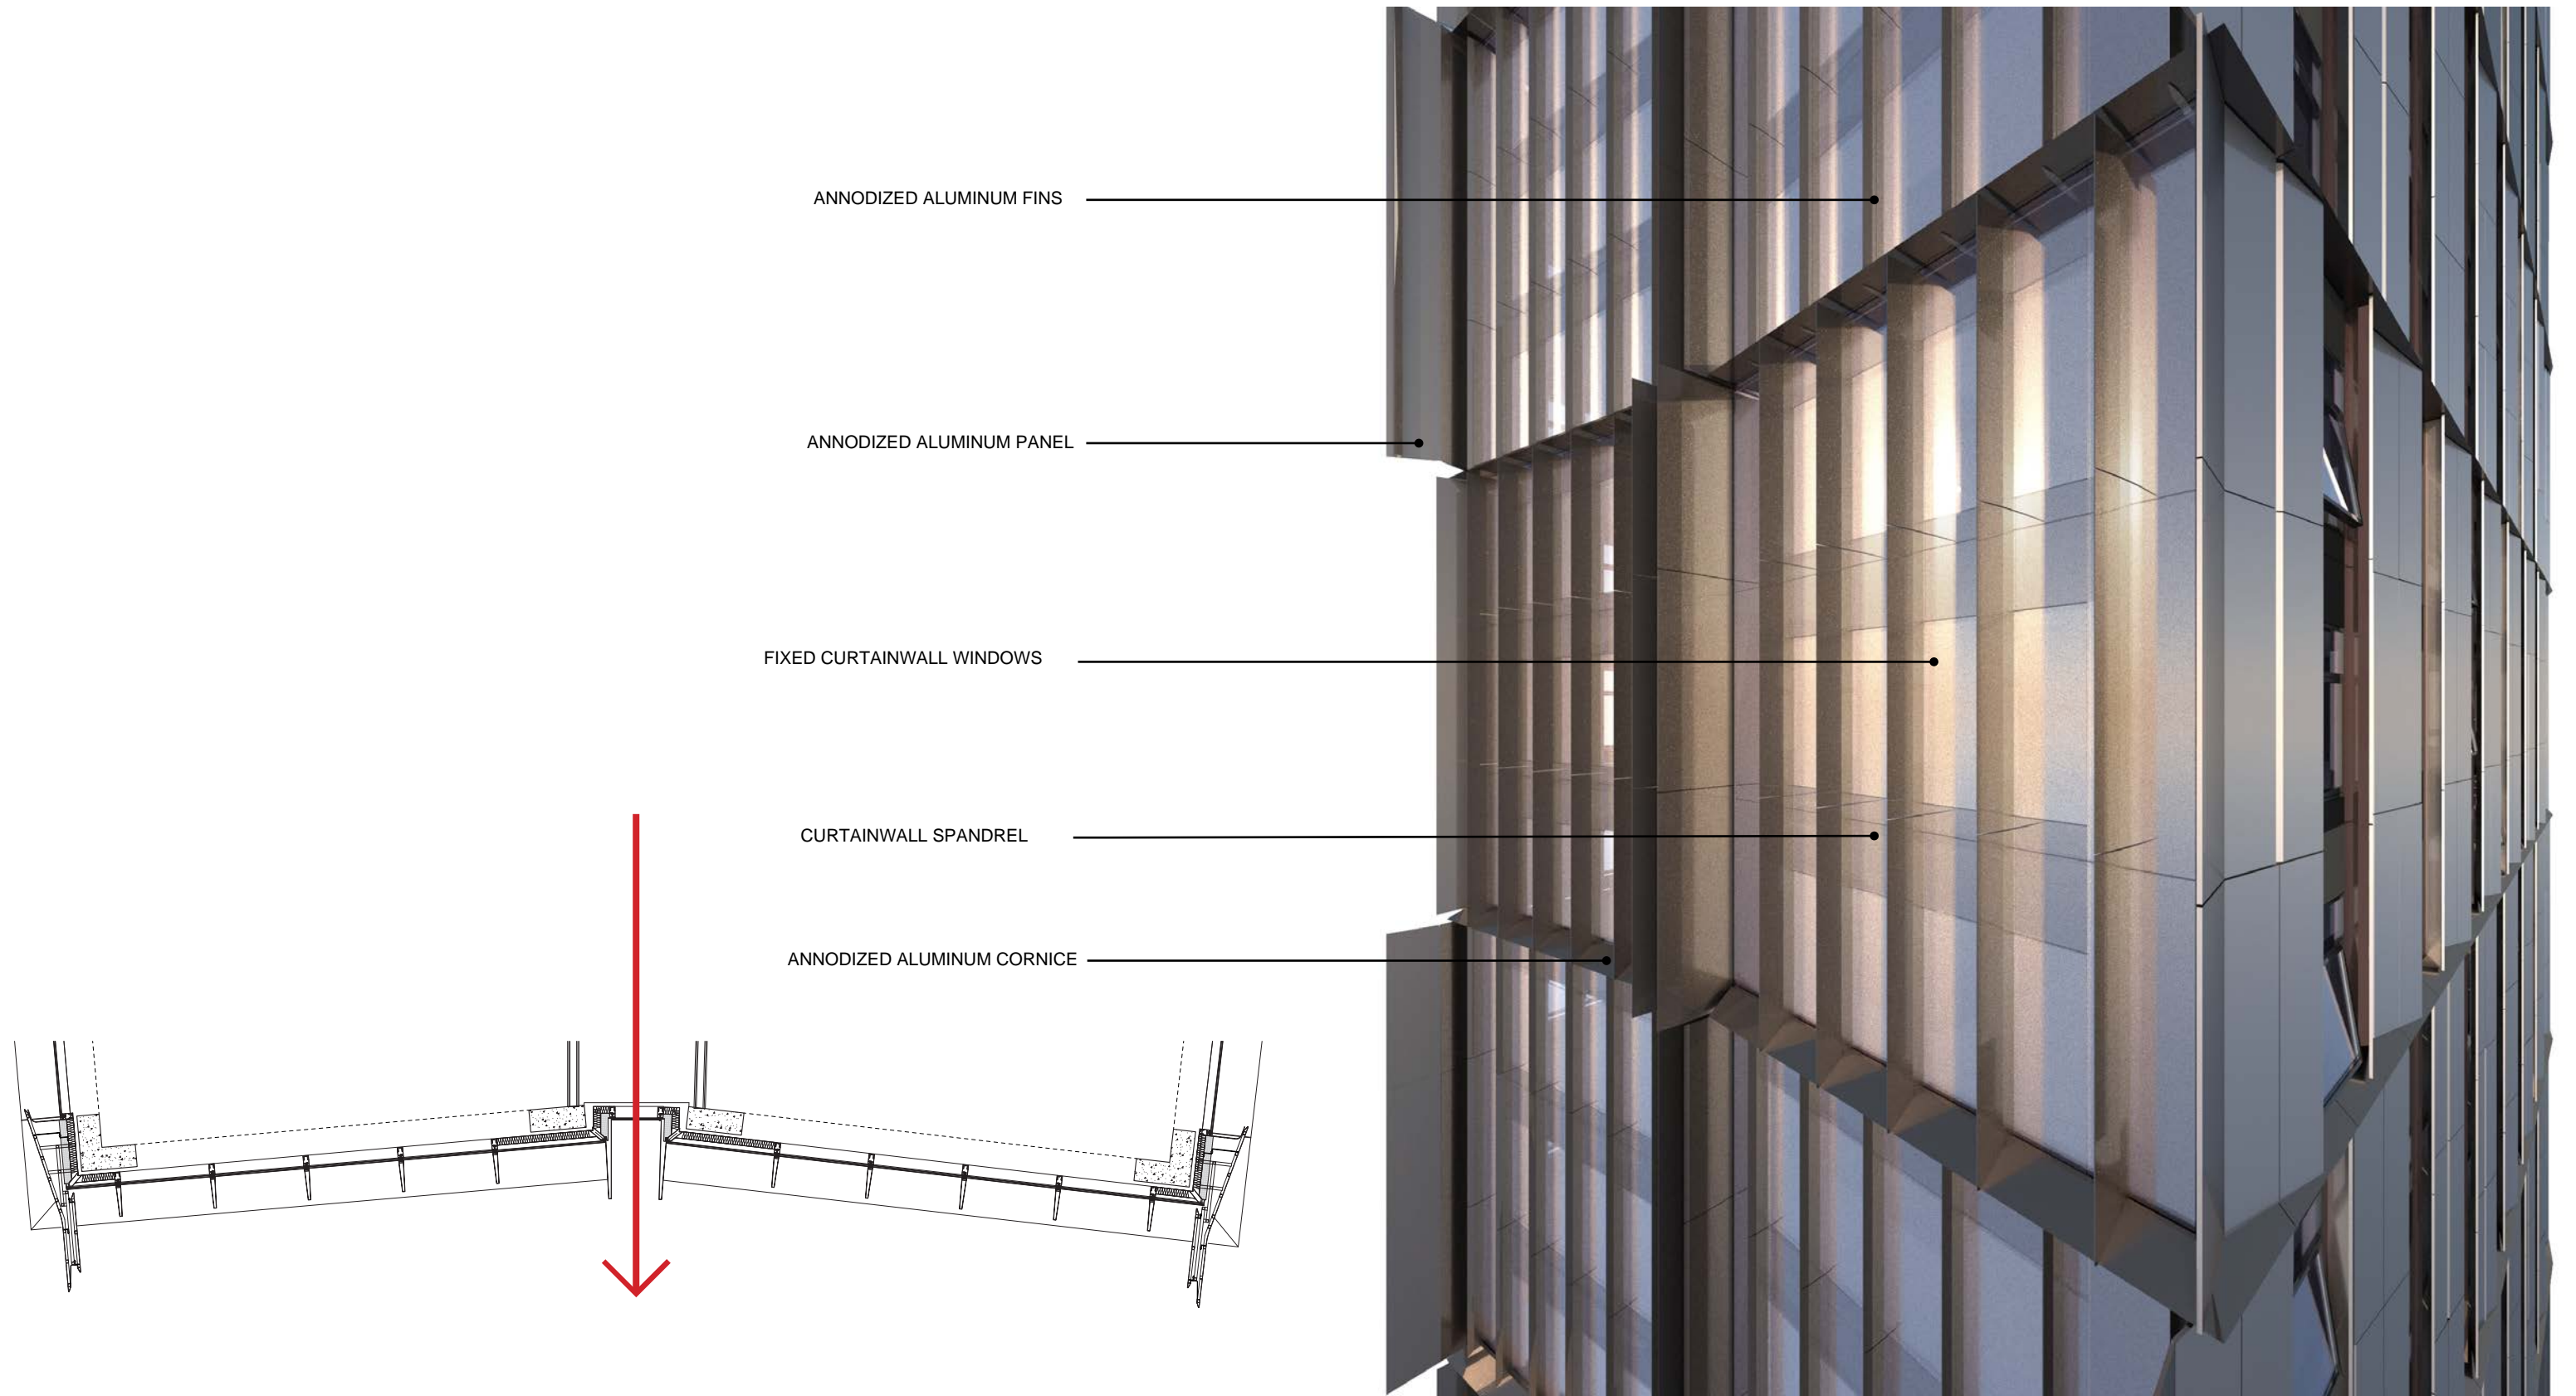

PERSPECTIVE: DETAIL SOUTH FACADE



EAST ELEVATION- HAYWARD STREET

