



SUFFOLK ENGRAVING BUILDING: CORNER OF CARLETON



SUFFOLK ENGRAVING BUILDING : EXISTING CONDITION

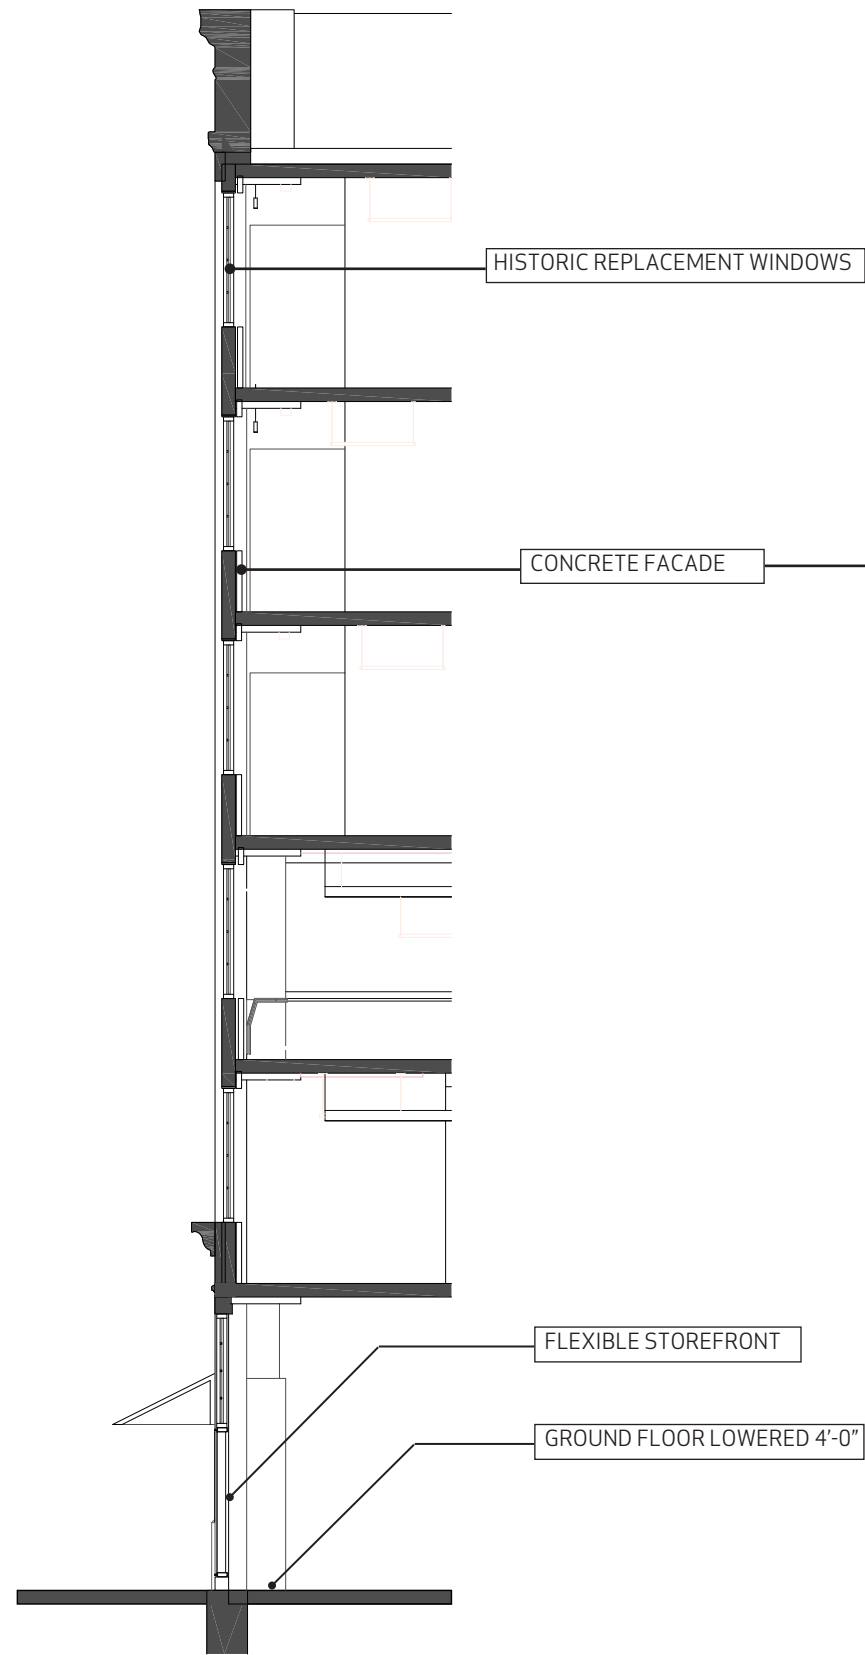

SUFFOLK ENGRAVING BUILDING: MAIN STREET WALL SECTION

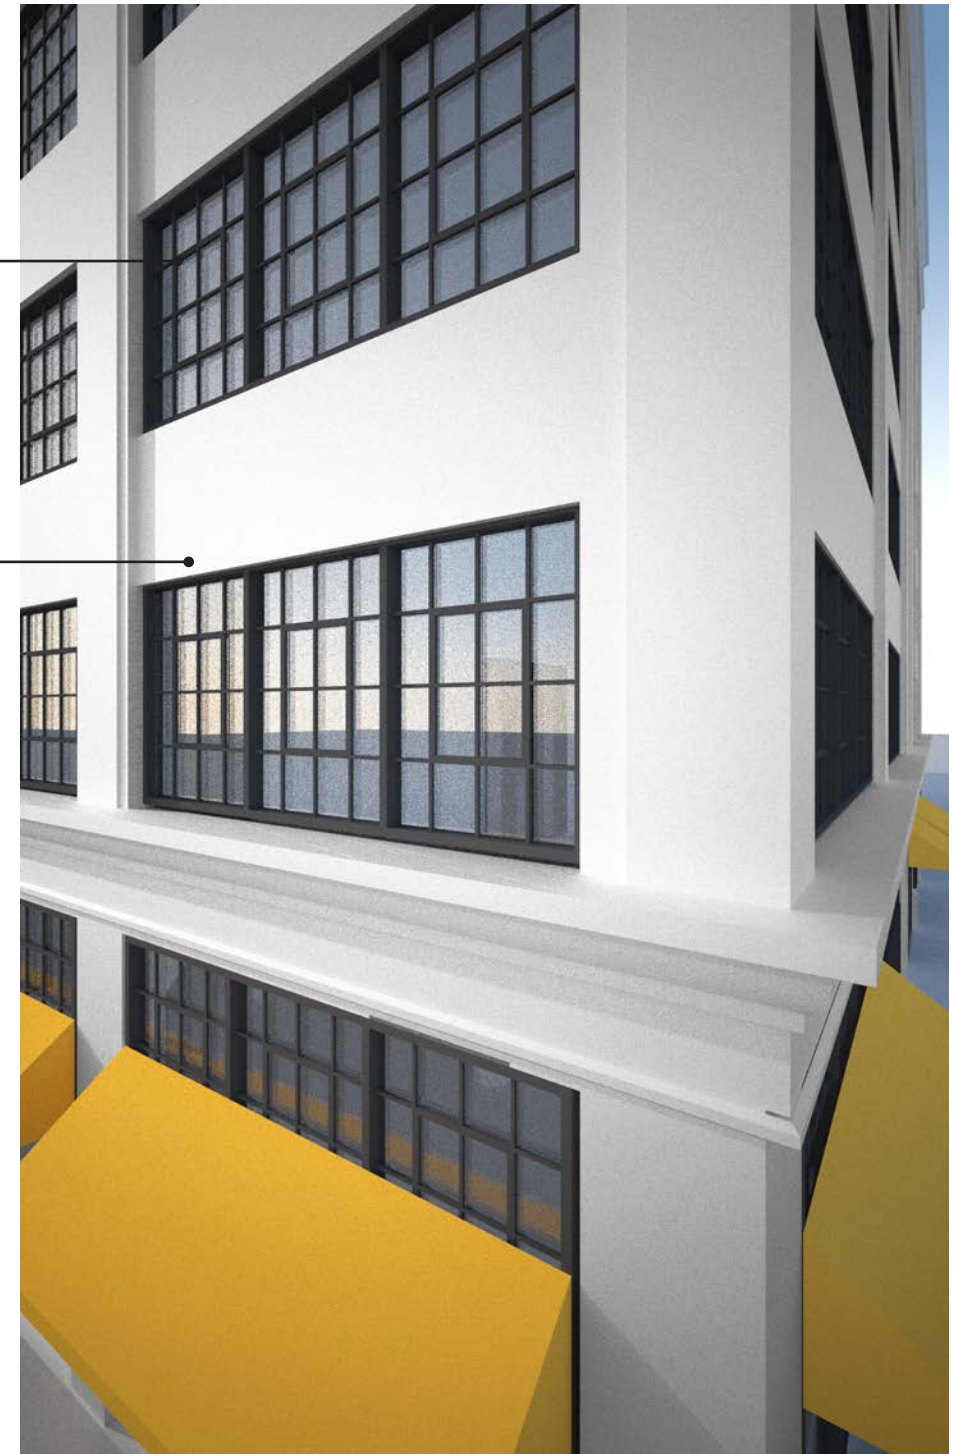


SUFFOLK ENGRAVING BUILDING: PROPOSED




HAMMETT BUILDING: CORNER OF HAYWARD



HAMMETT BUILDING: EXISTING CONDITION

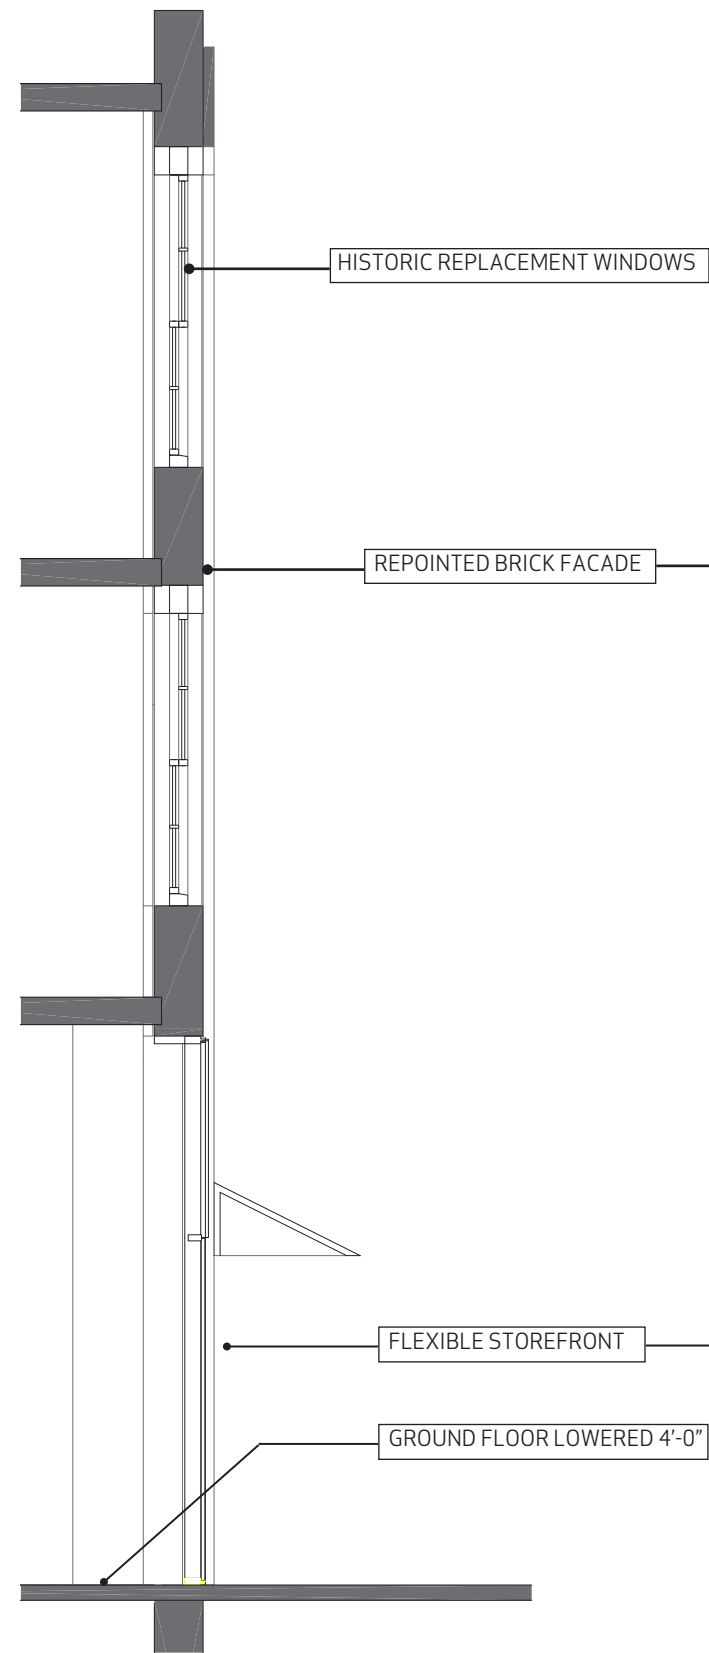

HAMMETT BUILDING: MAIN STREET WALL SECTION

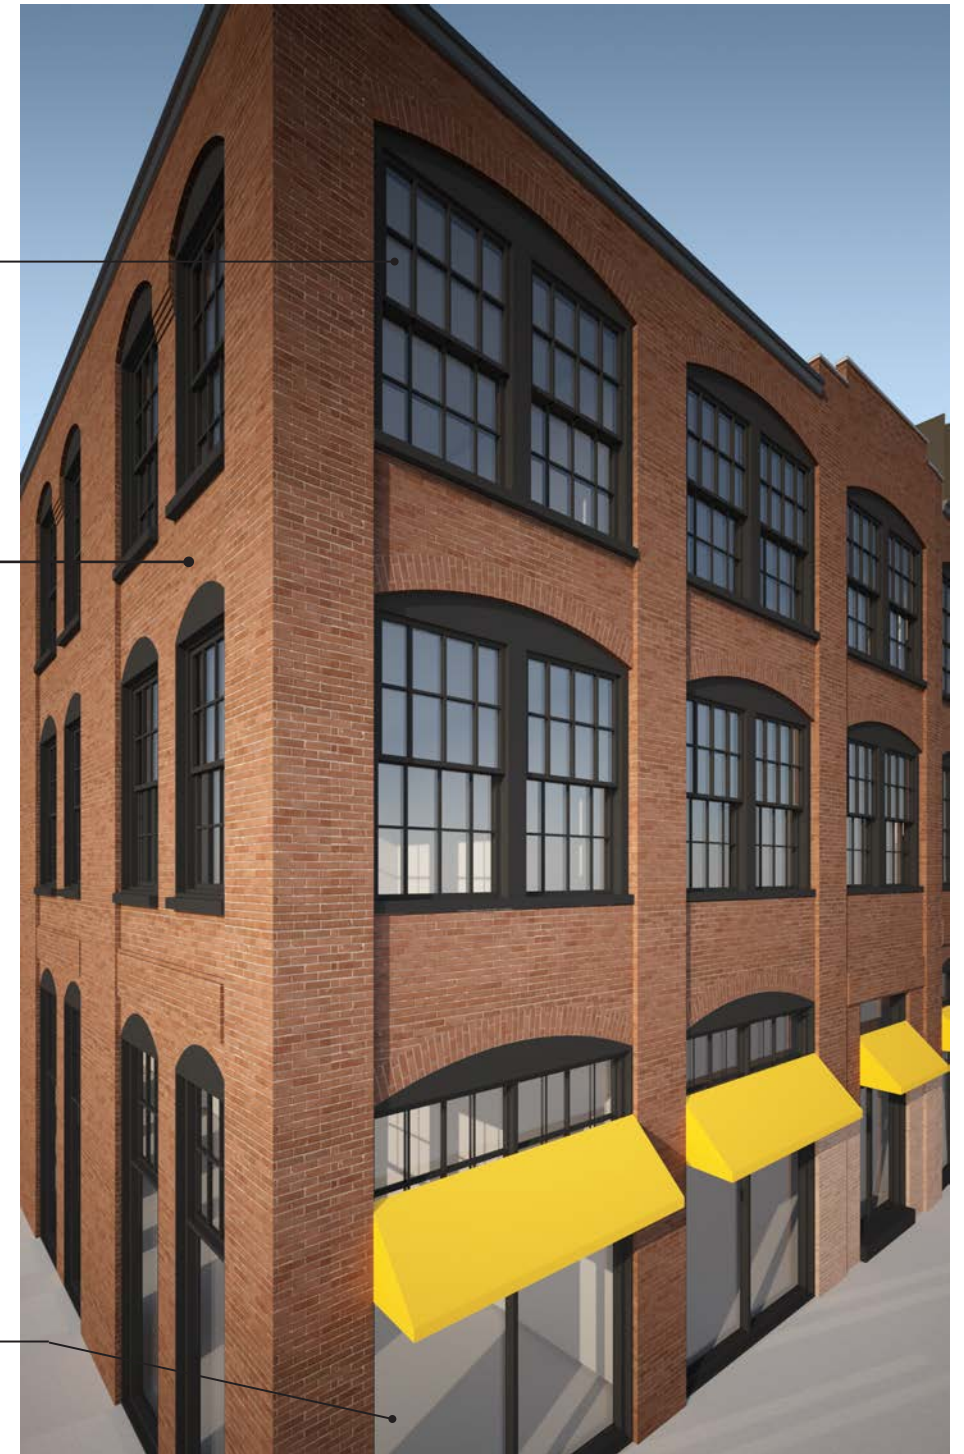

HAMMETT BUILDING: PROPOSED