



PUD SITE AXON

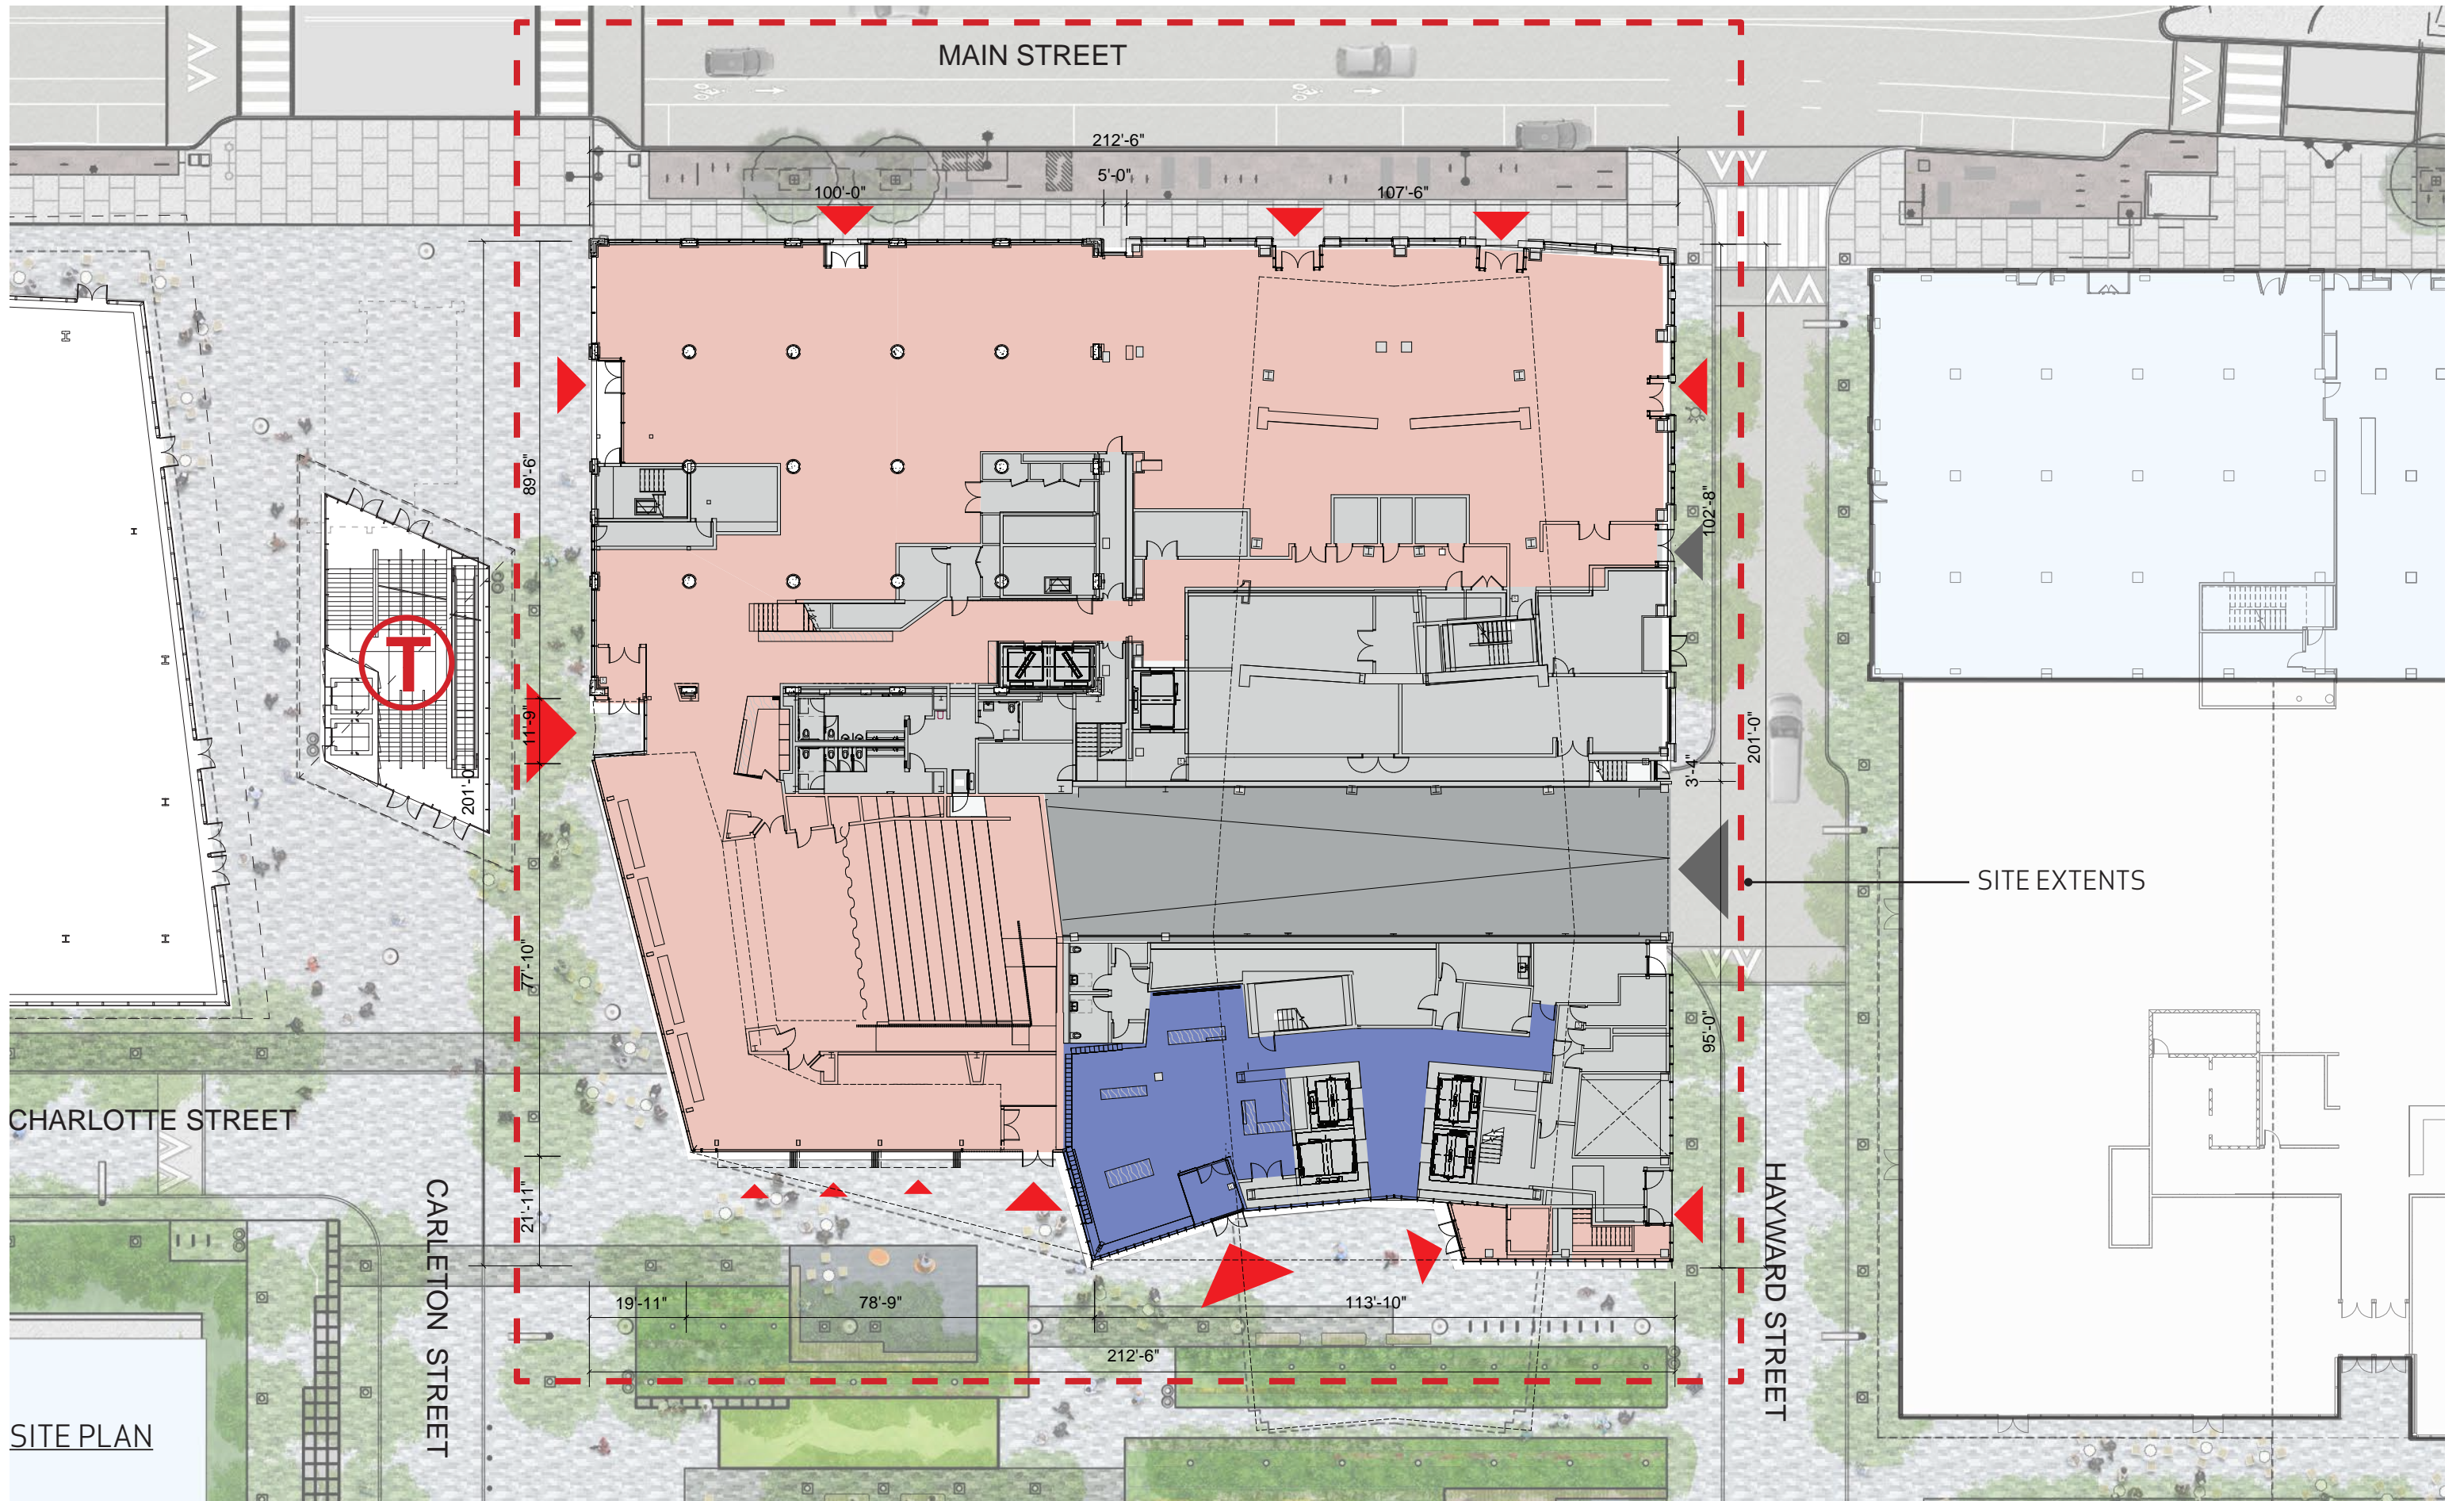

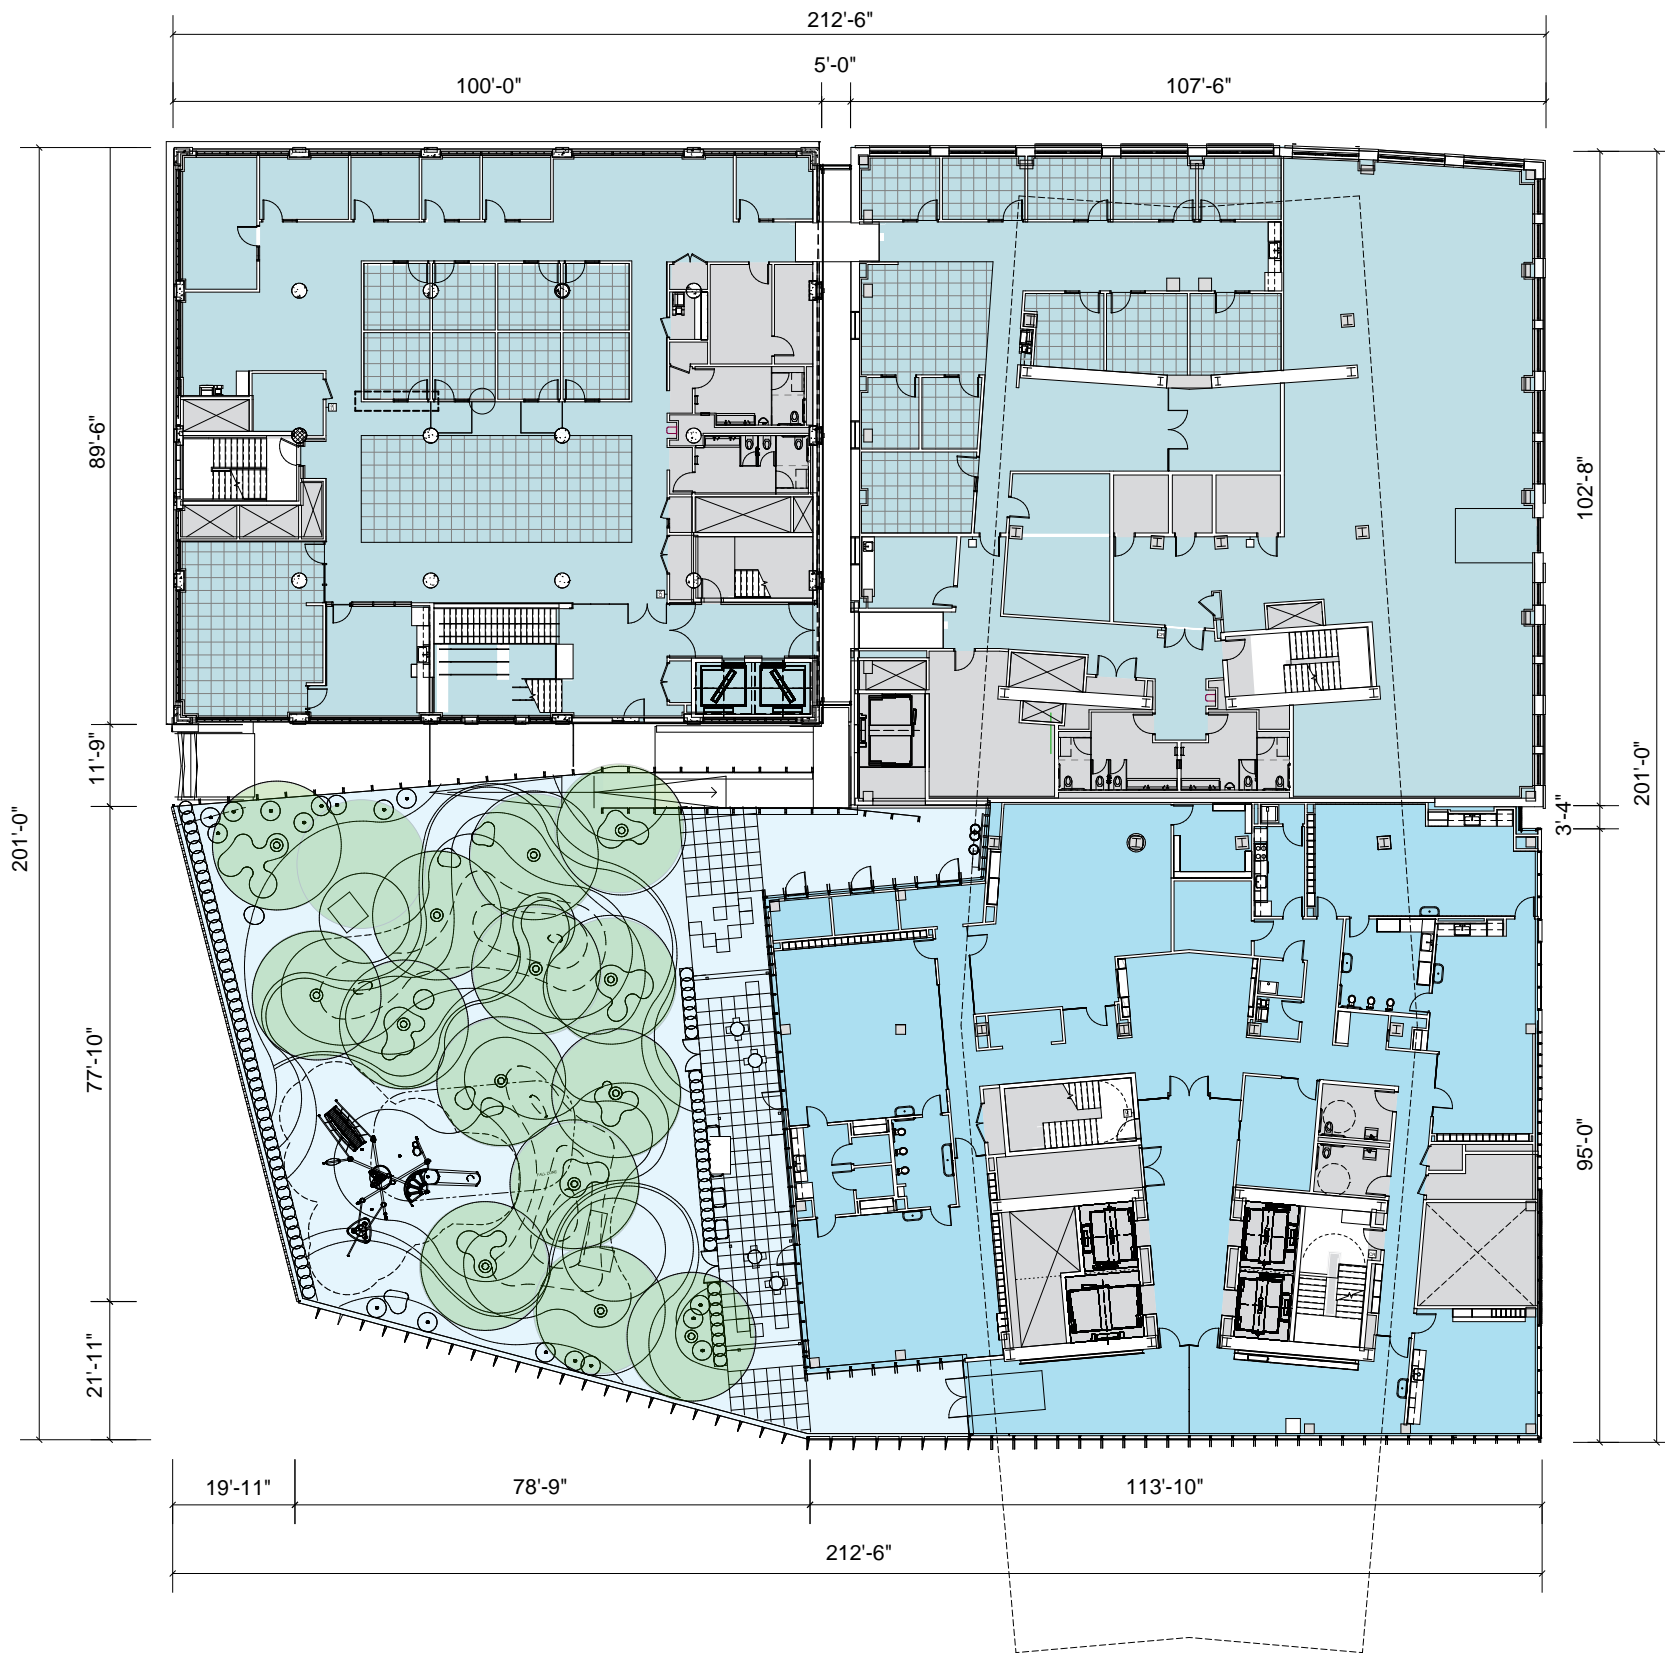

- ACADEMIC HOUSING
- ACADEMIC CHILDCARE
- ACADEMIC OFFICE
- ACADEMIC OUTDOOR SPACE
- RETAIL/ ACTIVE USE
- LAB/OFFICE COMMON SPACE
- LAB/OFFICE
- SERVICE/ MECHANICAL
- PARKING

PLAN: LEVEL 02






PLAN: LEVEL 05





- ACADEMIC HOUSING
- ACADEMIC CHILDCARE
- ACADEMIC OFFICE
- ACADEMIC OUTDOOR SPACE
- RETAIL/ ACTIVE USE
- LAB/OFFICE COMMON SPACE
- LAB/OFFICE
- SERVICE/ MECHANICAL
- PARKING



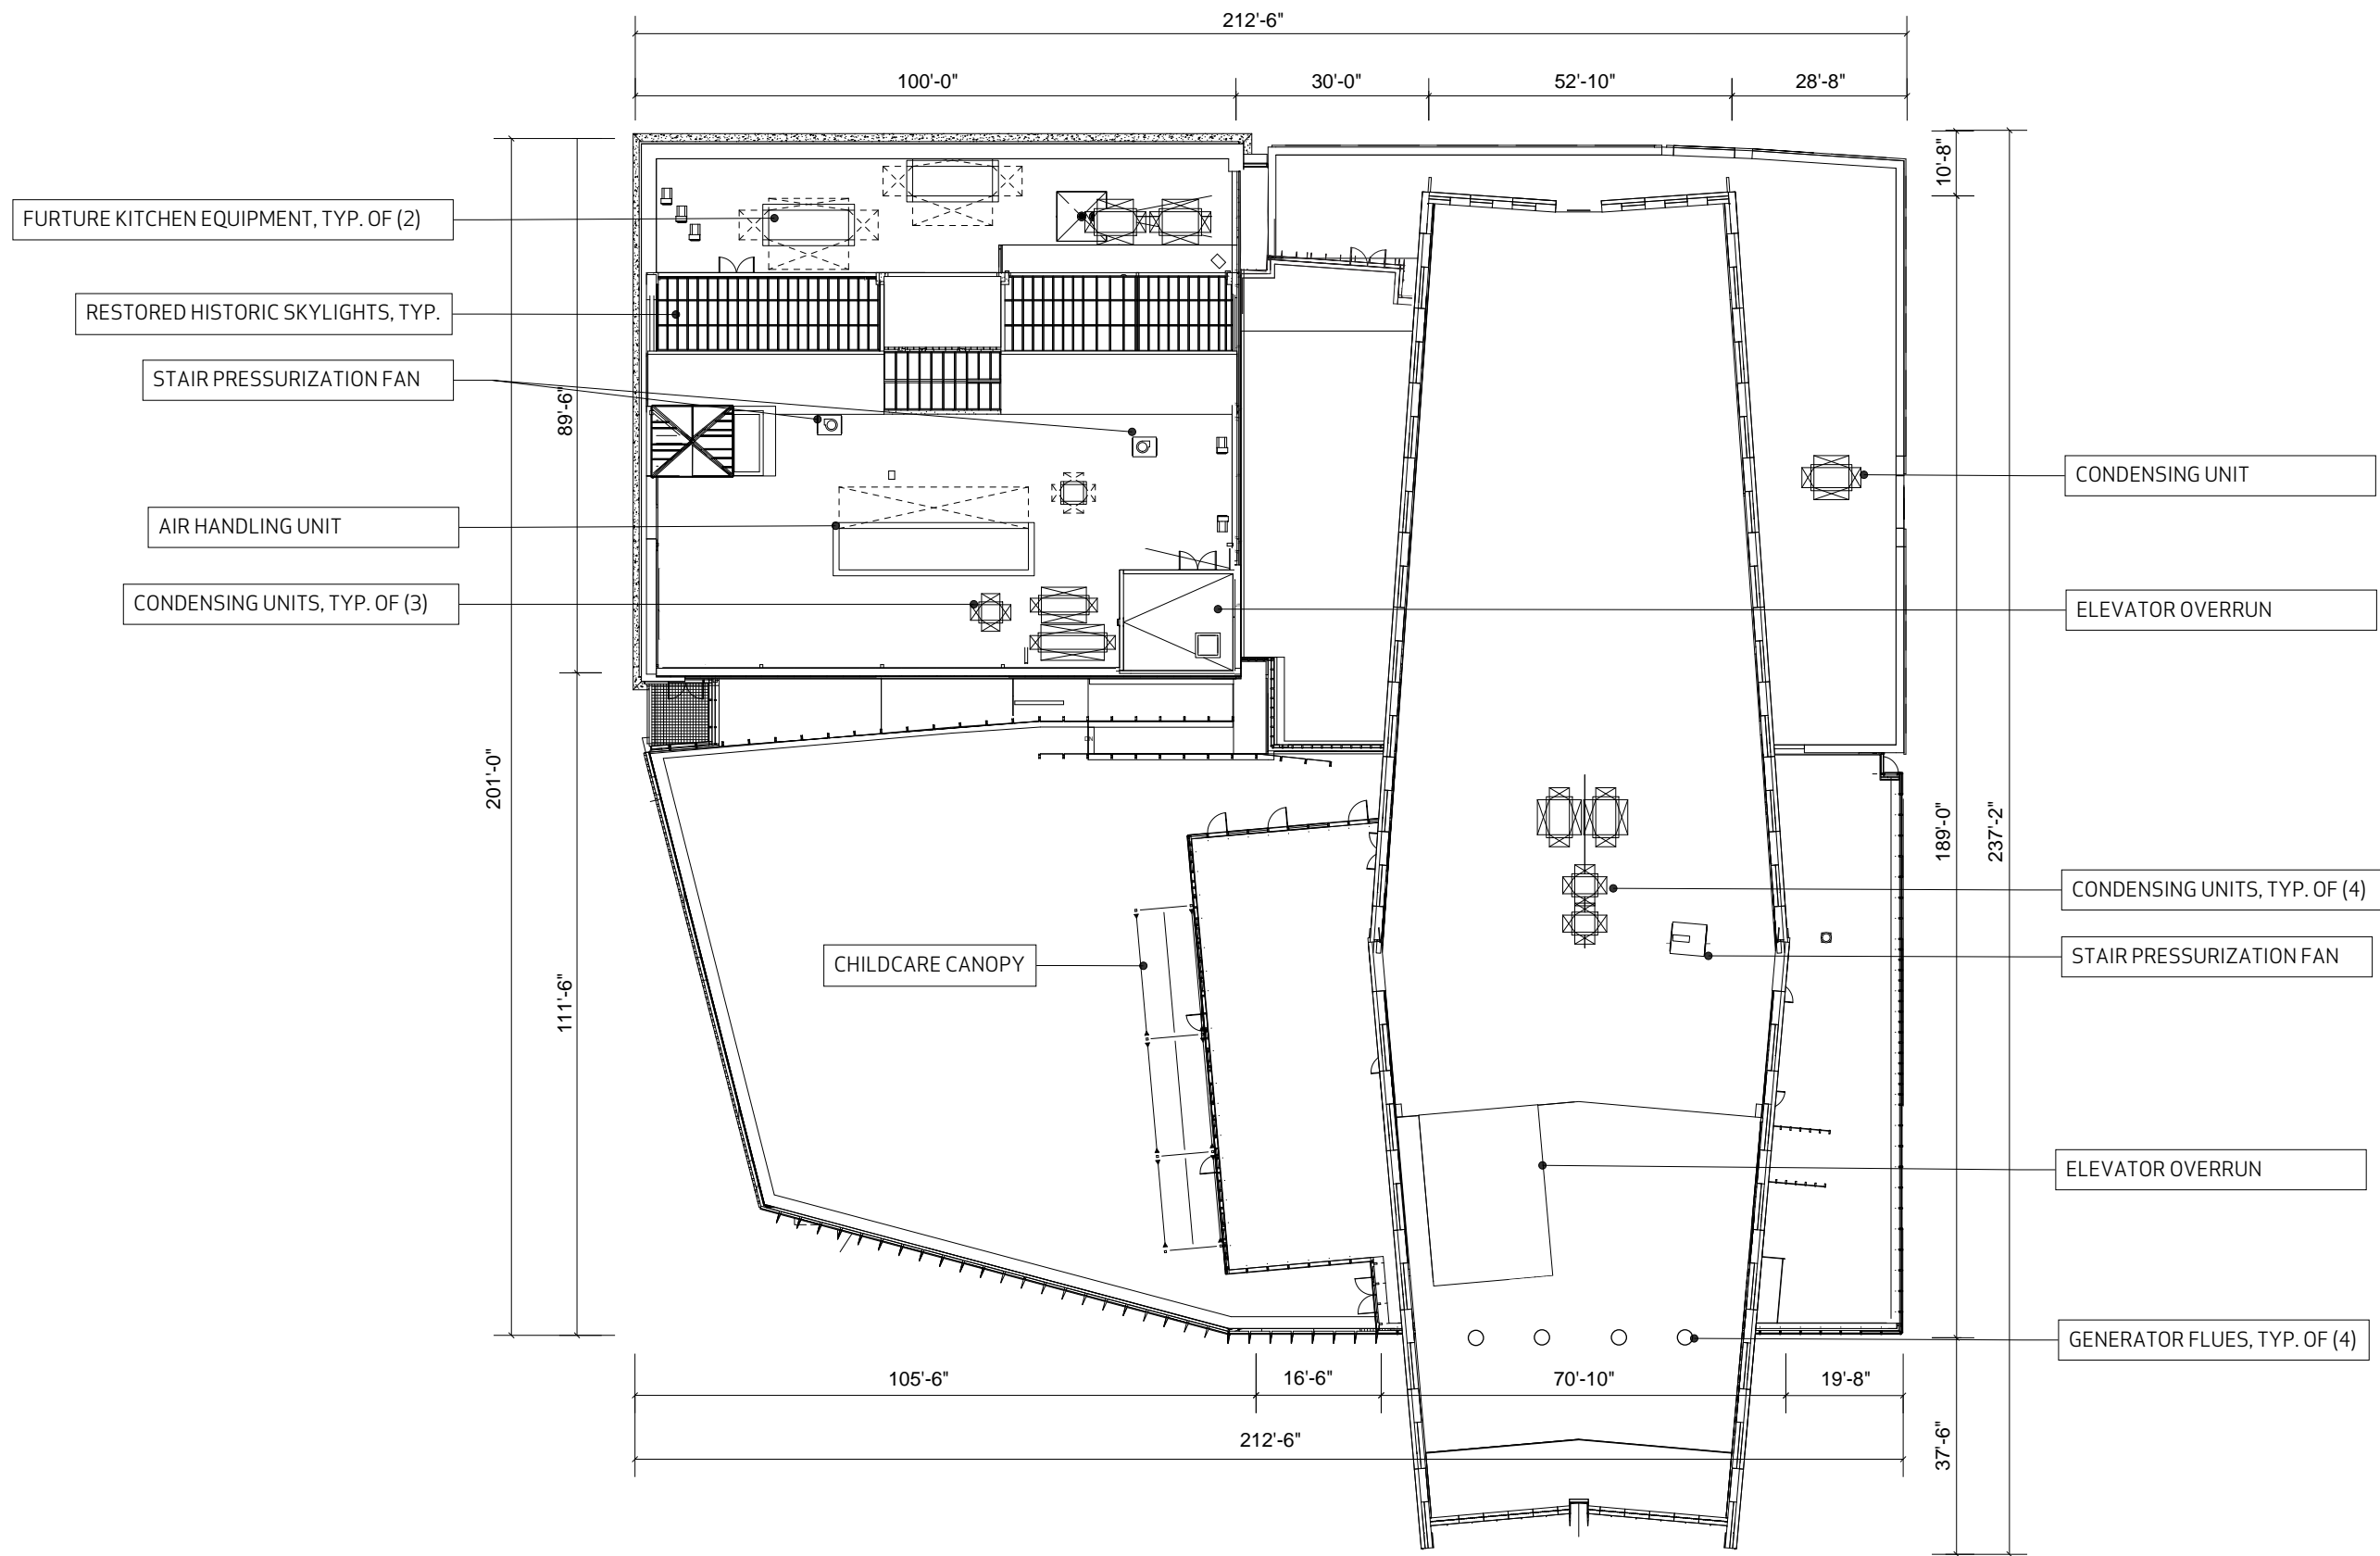

PLAN: ROOF LEVEL


- ACADEMIC HOUSING
- ACADEMIC CHILDCARE
- ACADEMIC OFFICE
- ACADEMIC OUTDOOR SPACE
- RETAIL/ ACTIVE USE
- LAB/OFFICE COMMON SPACE
- LAB/OFFICE
- SERVICE/ MECHANICAL
- PARKING

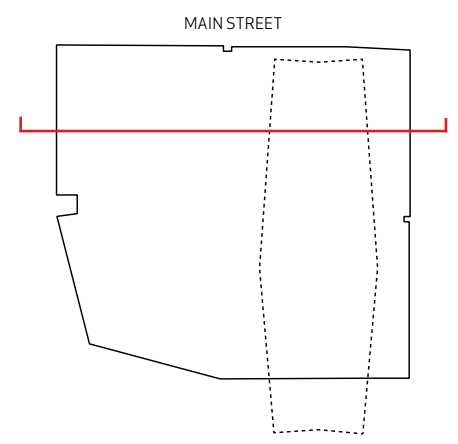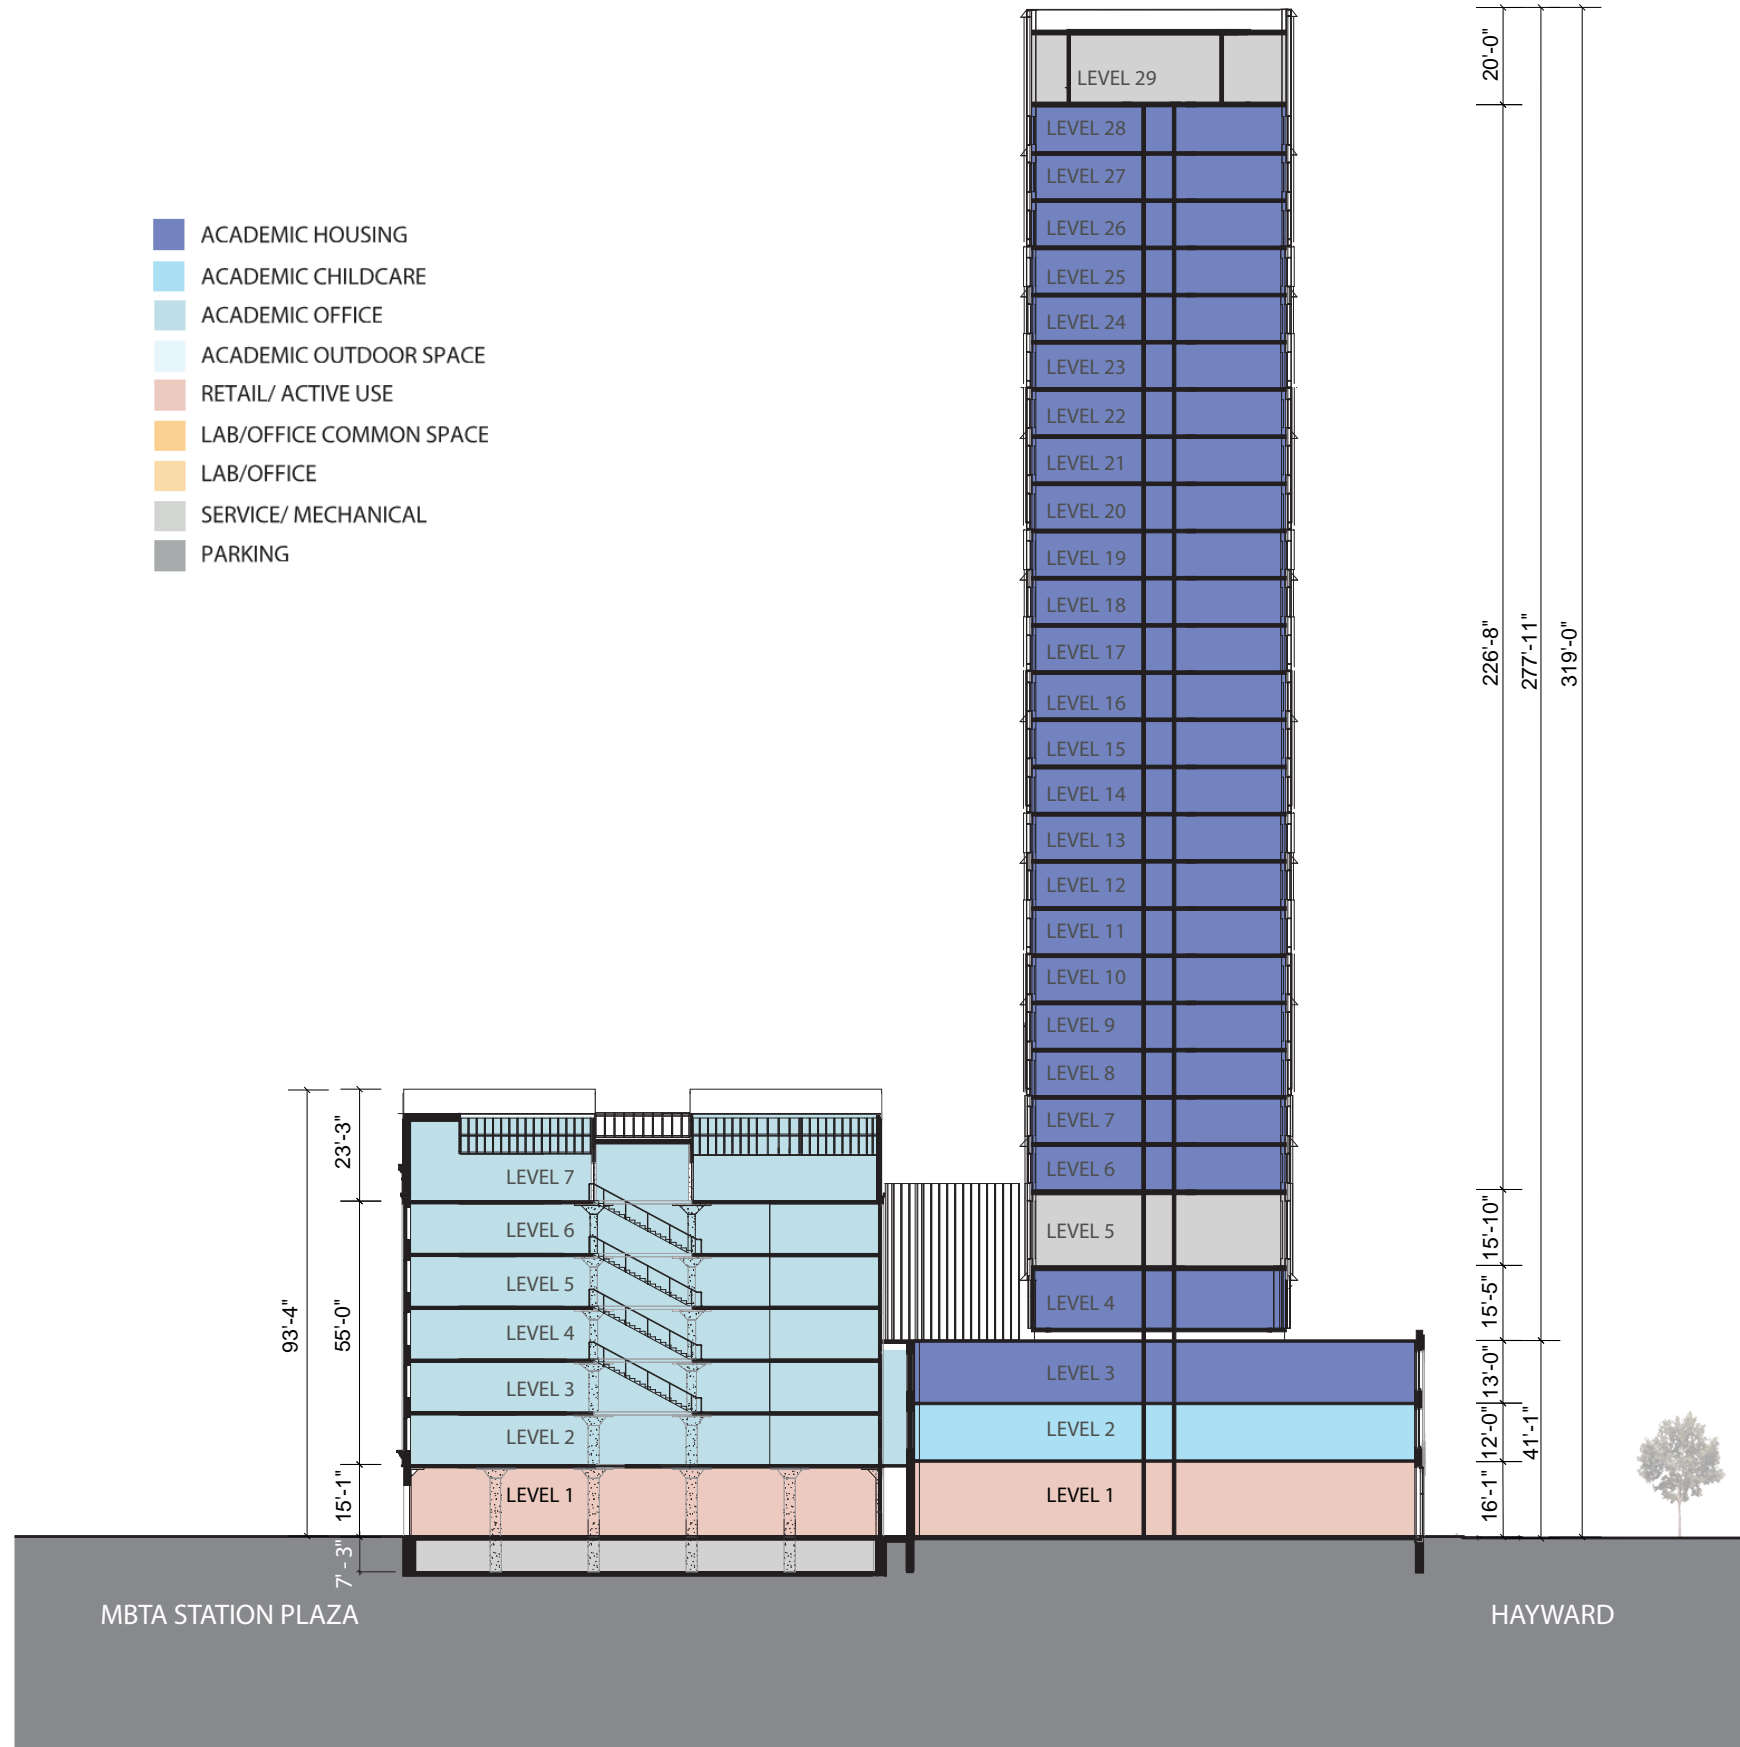


SECTION: EAST-WEST



- ACADEMIC HOUSING
- ACADEMIC CHILDCARE
- ACADEMIC OFFICE
- ACADEMIC OUTDOOR SPACE
- RETAIL/ ACTIVE USE
- LAB/OFFICE COMMON SPACE
- LAB/OFFICE
- SERVICE/ MECHANICAL
- PARKING

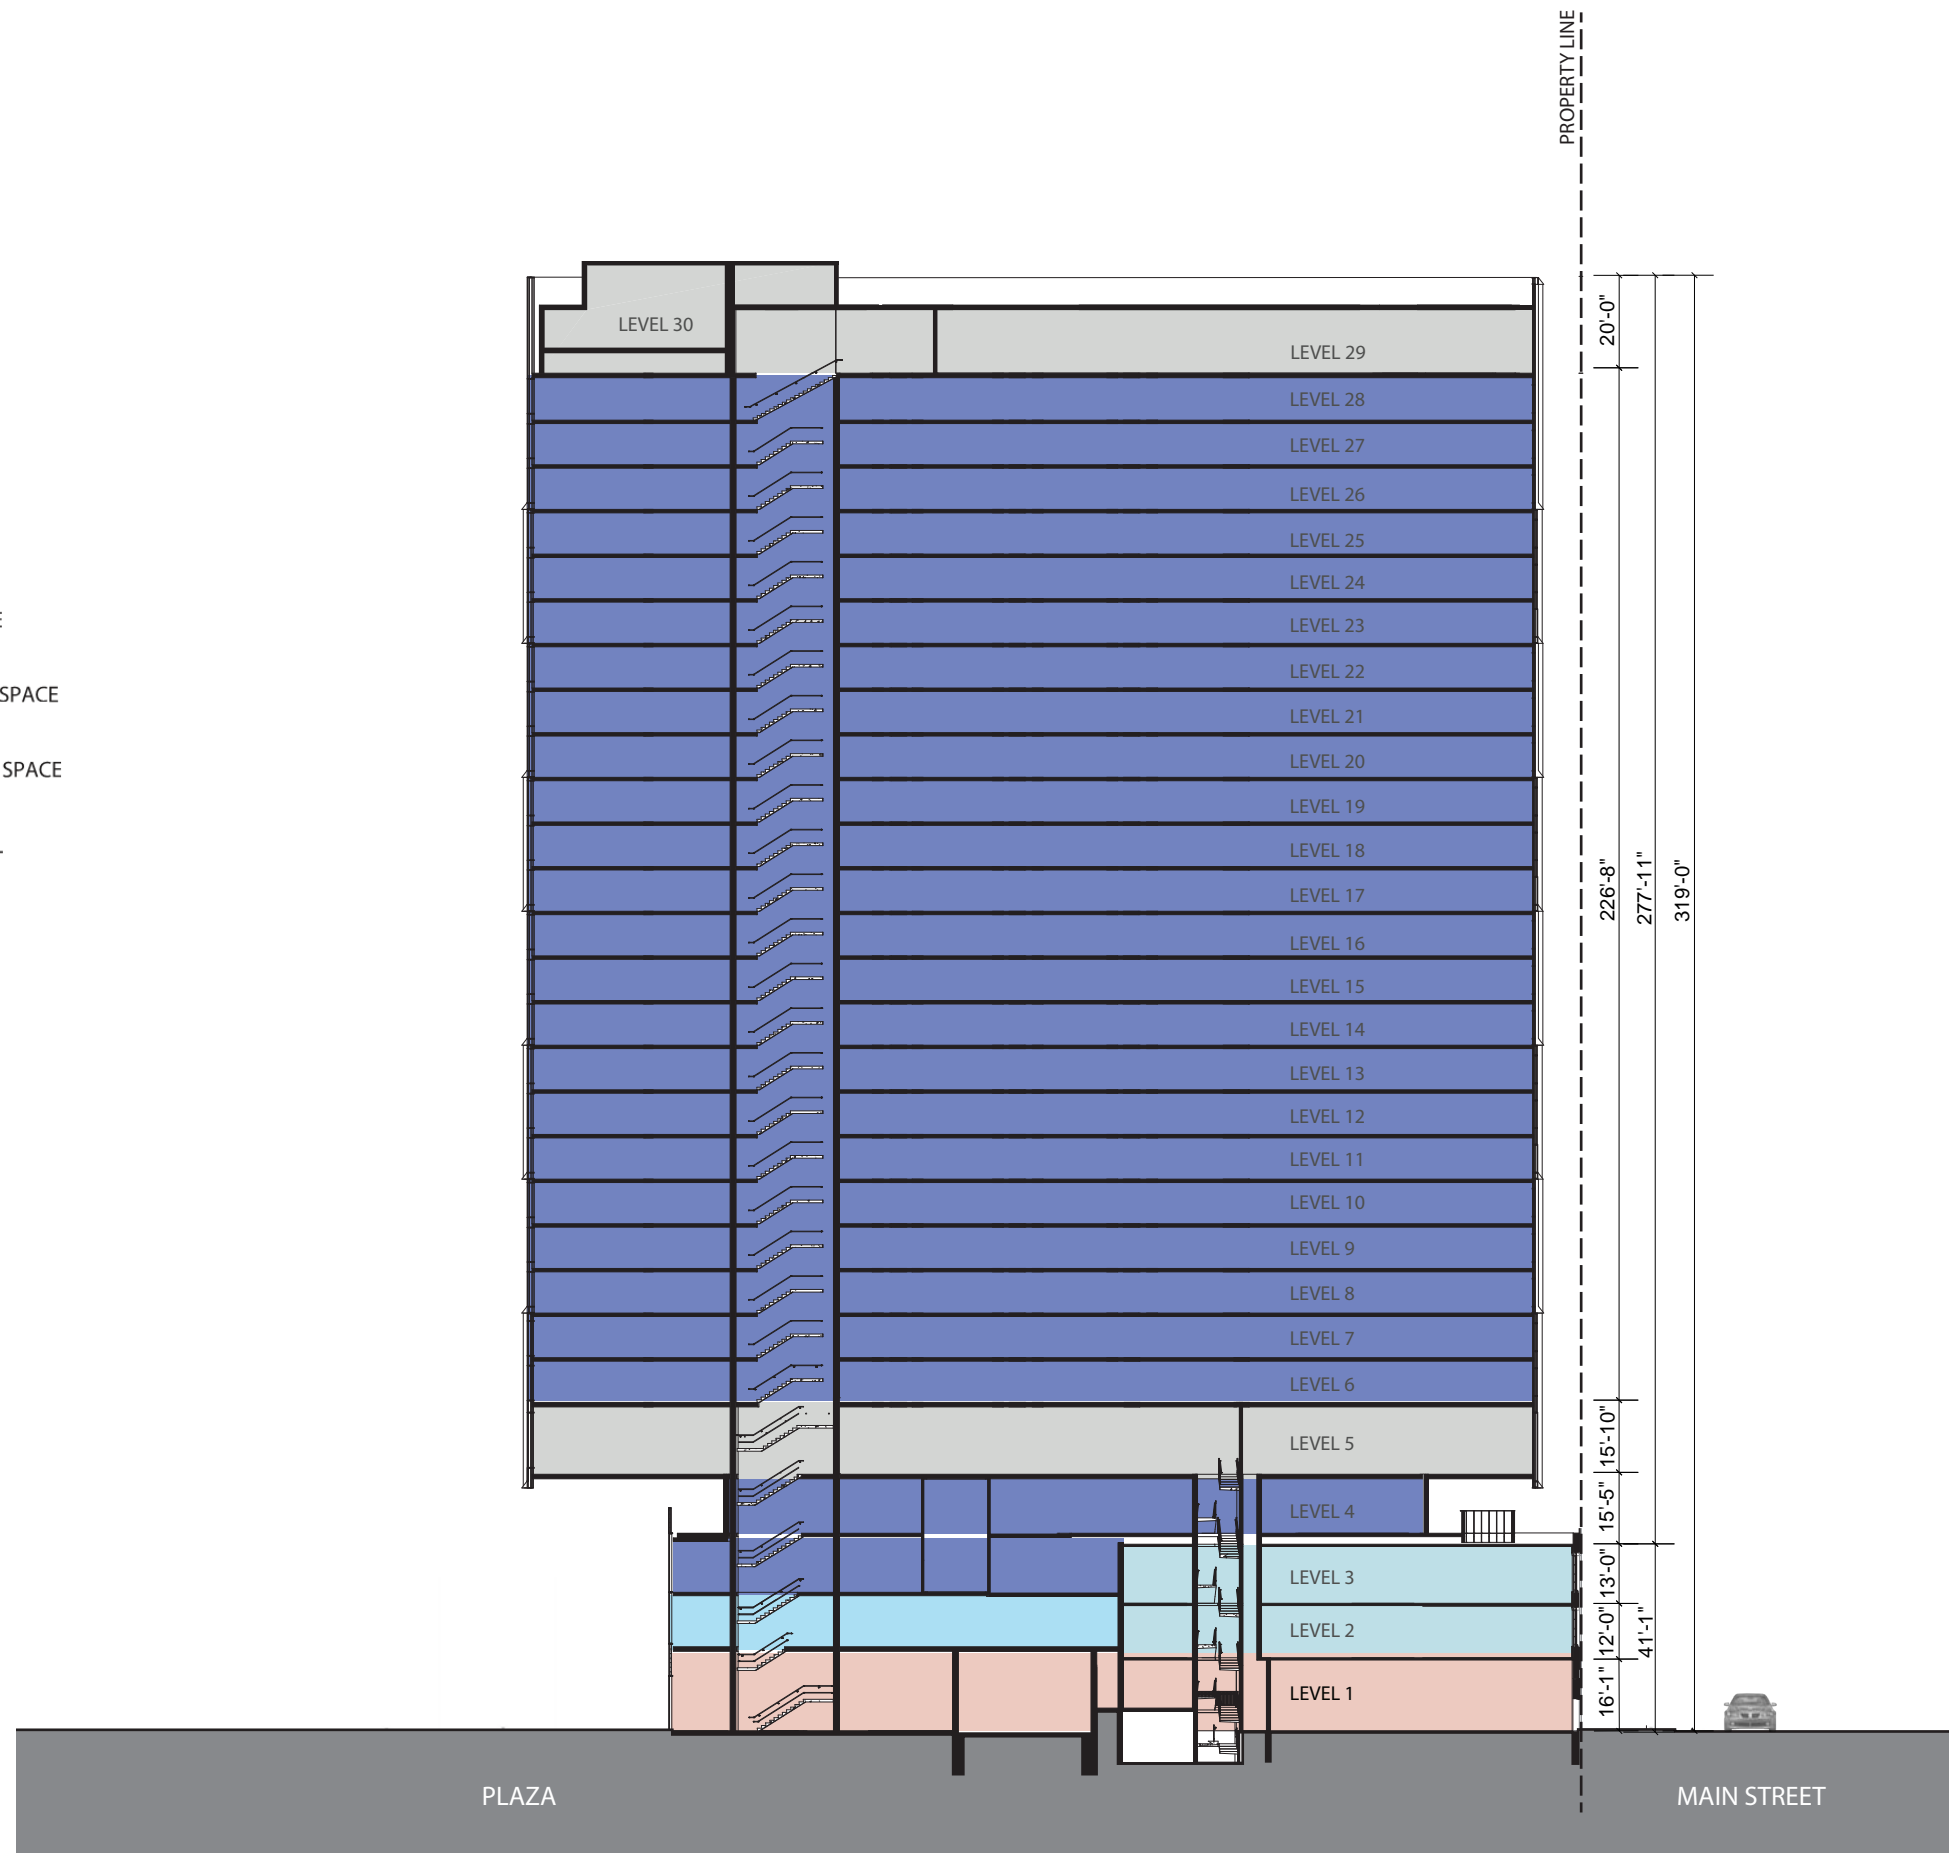


SECTION: NORTH-SOUTH

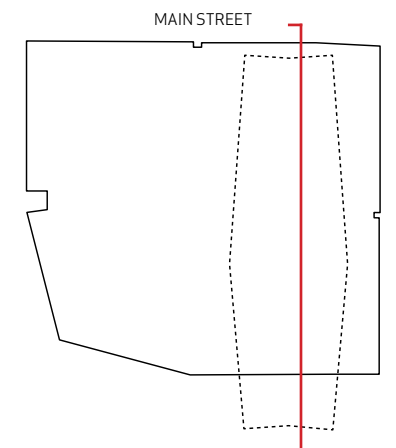



- ACADEMIC HOUSING
- ACADEMIC CHILDCARE
- ACADEMIC OFFICE
- ACADEMIC OUTDOOR SPACE
- RETAIL/ ACTIVE USE
- LAB/OFFICE COMMON SPACE
- LAB/OFFICE
- SERVICE/ MECHANICAL
- PARKING

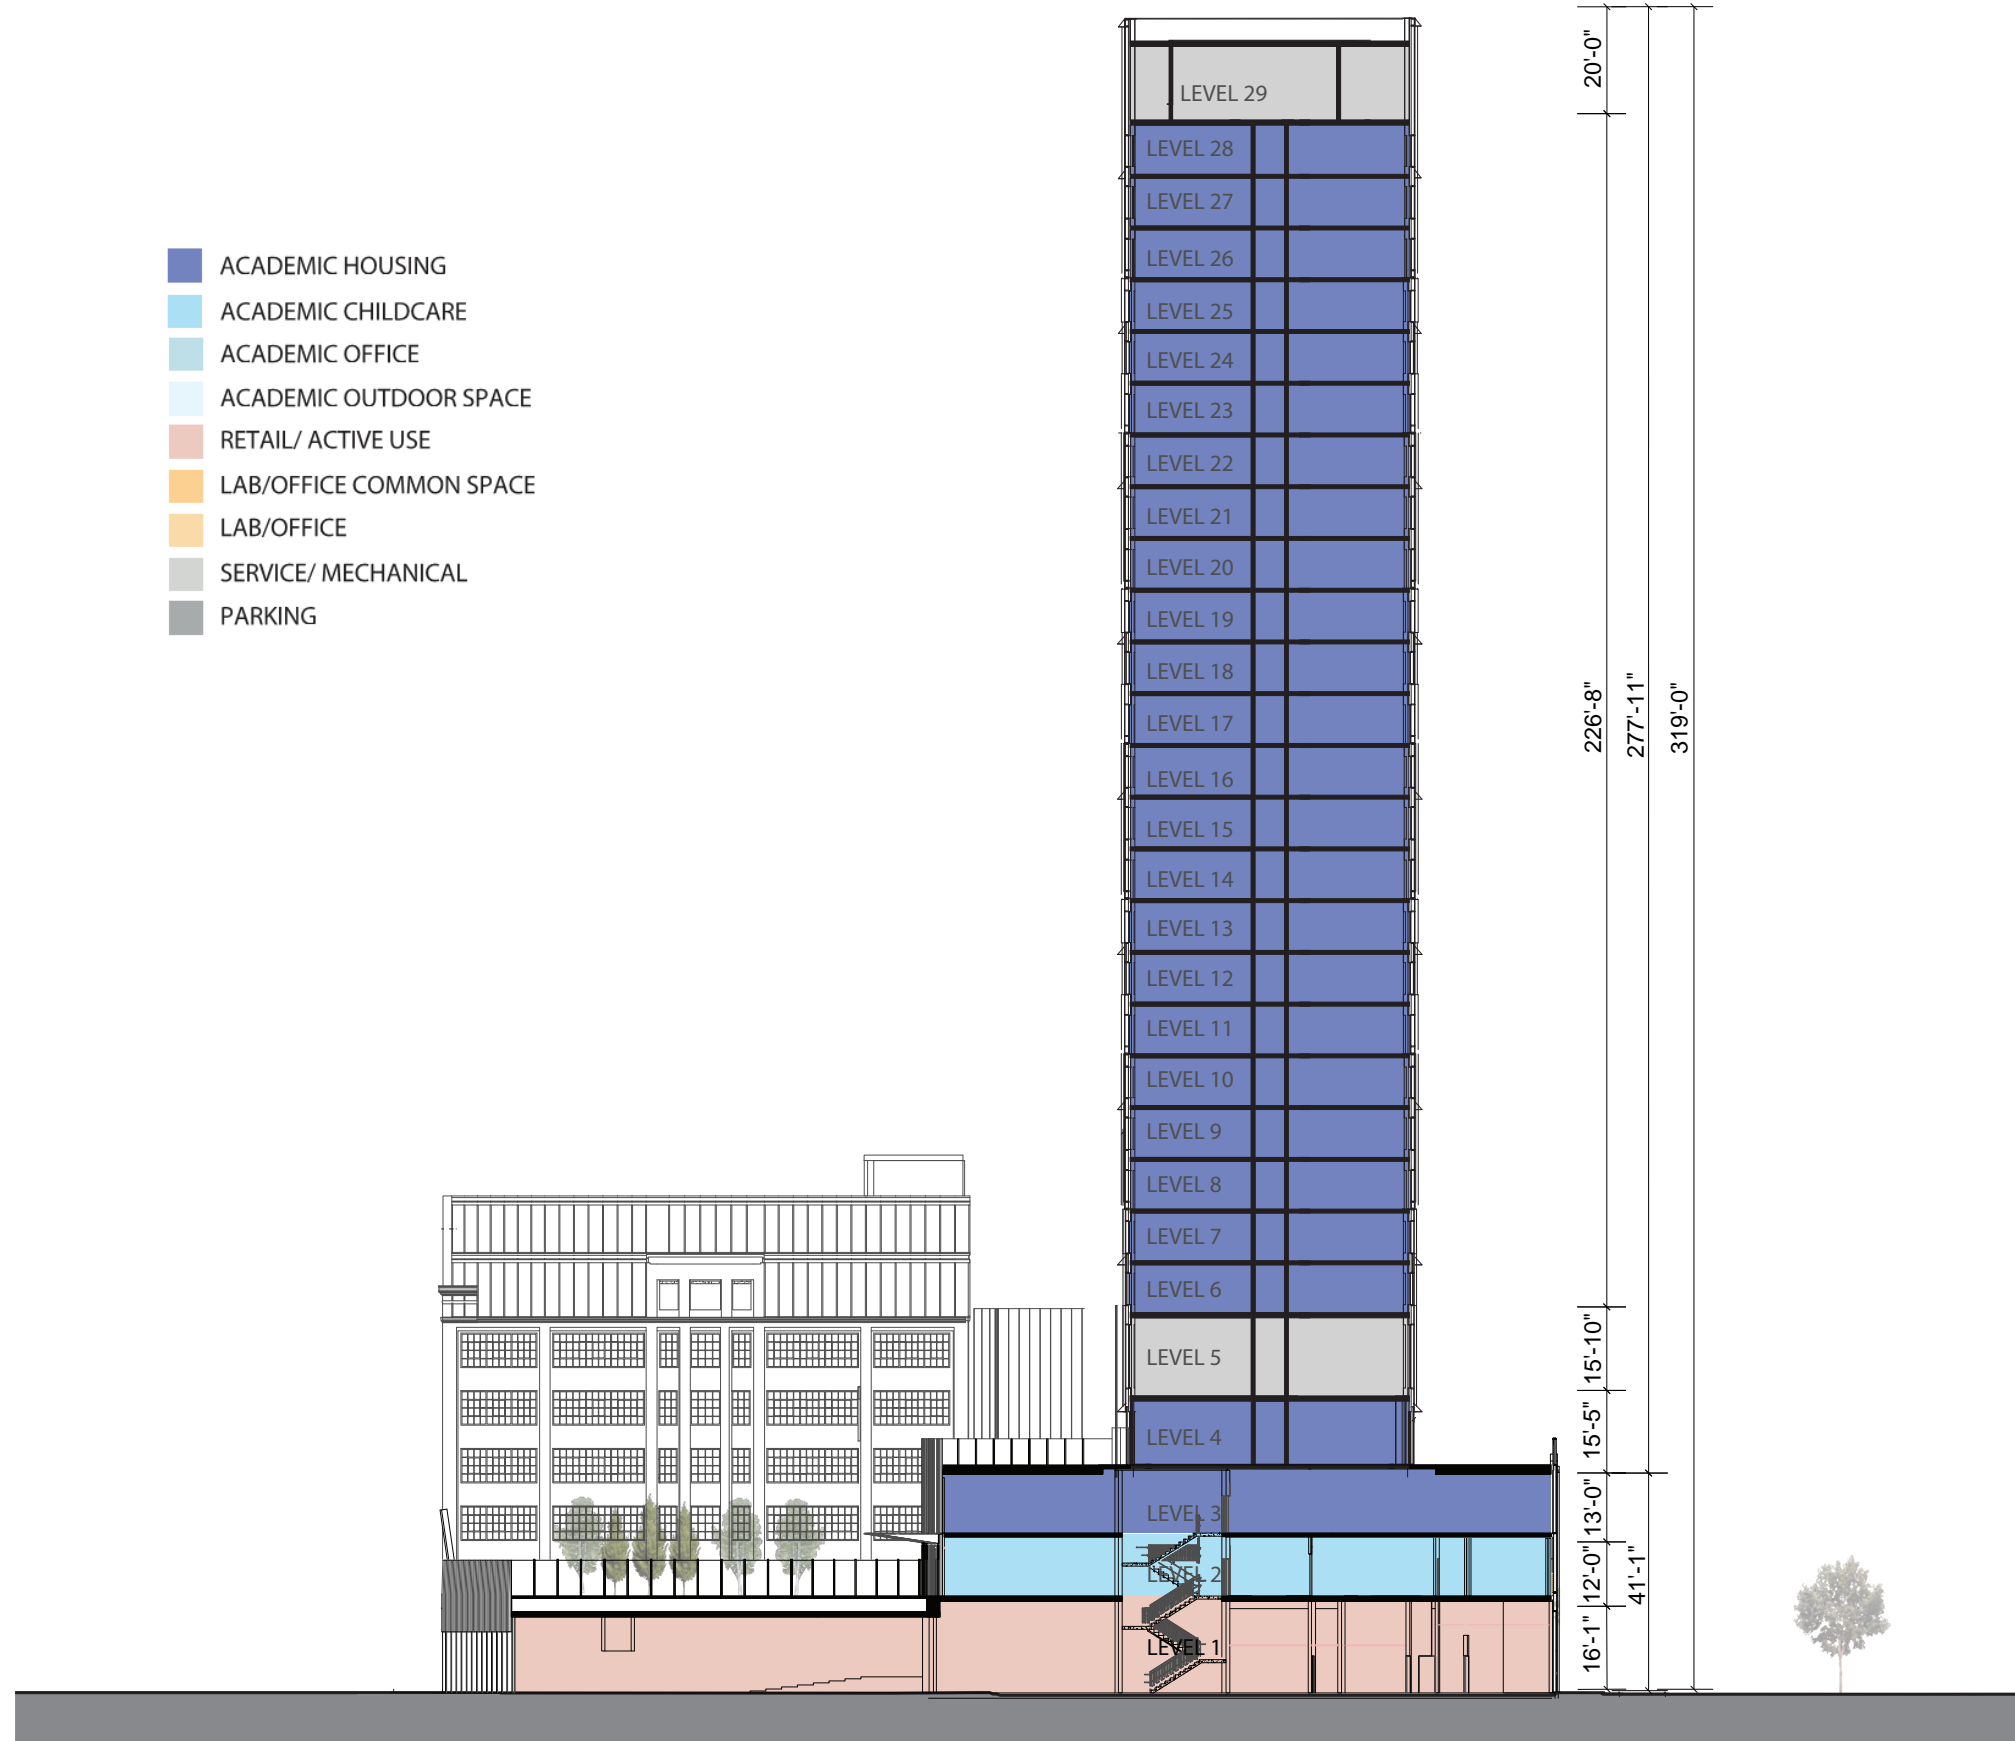

SECTION: EAST-WEST

