


SECTION F: Technical Graphics



FIGURE F1

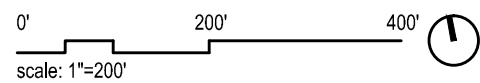

**DRAINAGE
EXISTING CONDITIONS**

**MIT KENDALL SQUARE
SoMa PROJECT**


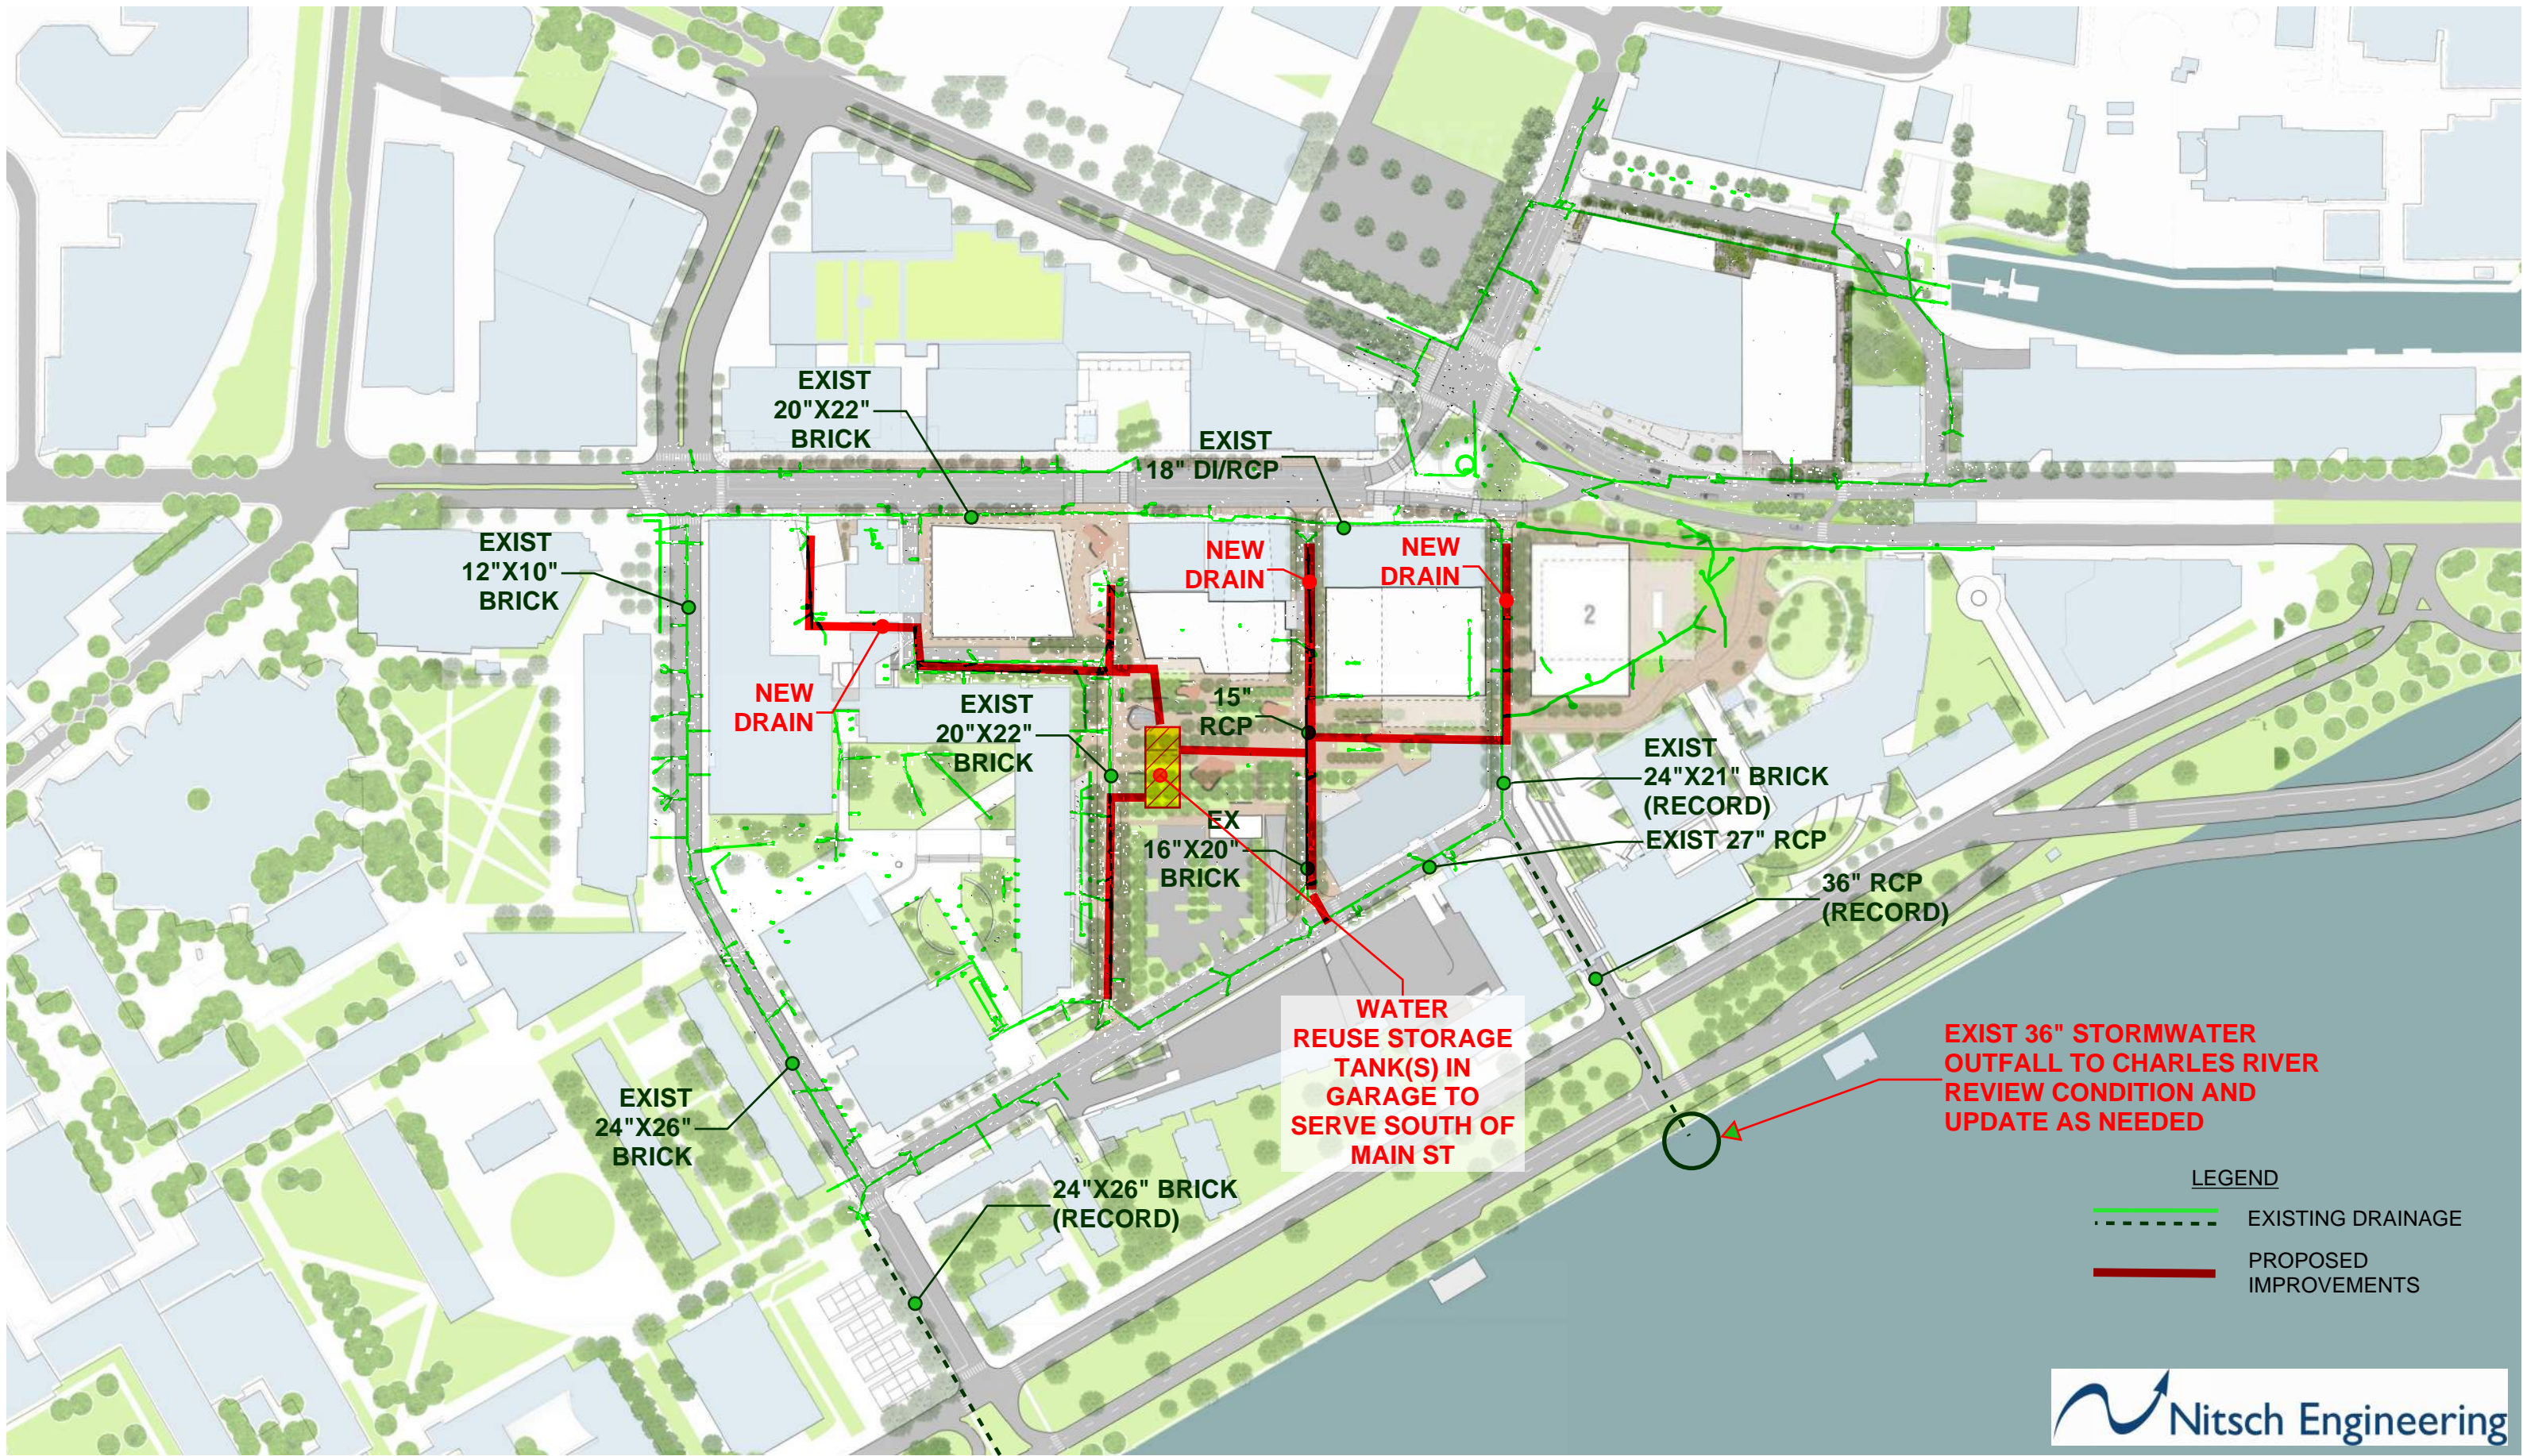


FIGURE F2

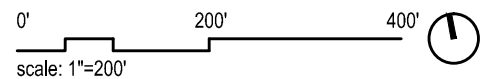


**DRAINAGE
CONCEPTUAL PLAN**

**MIT KENDALL SQUARE
SoMa PROJECT**




FIGURE F3

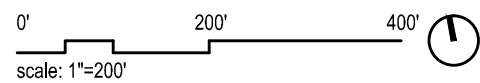

**SANITARY SEWER
EXISTING CONDITIONS**

**MIT KENDALL SQUARE
SoMa PROJECT**

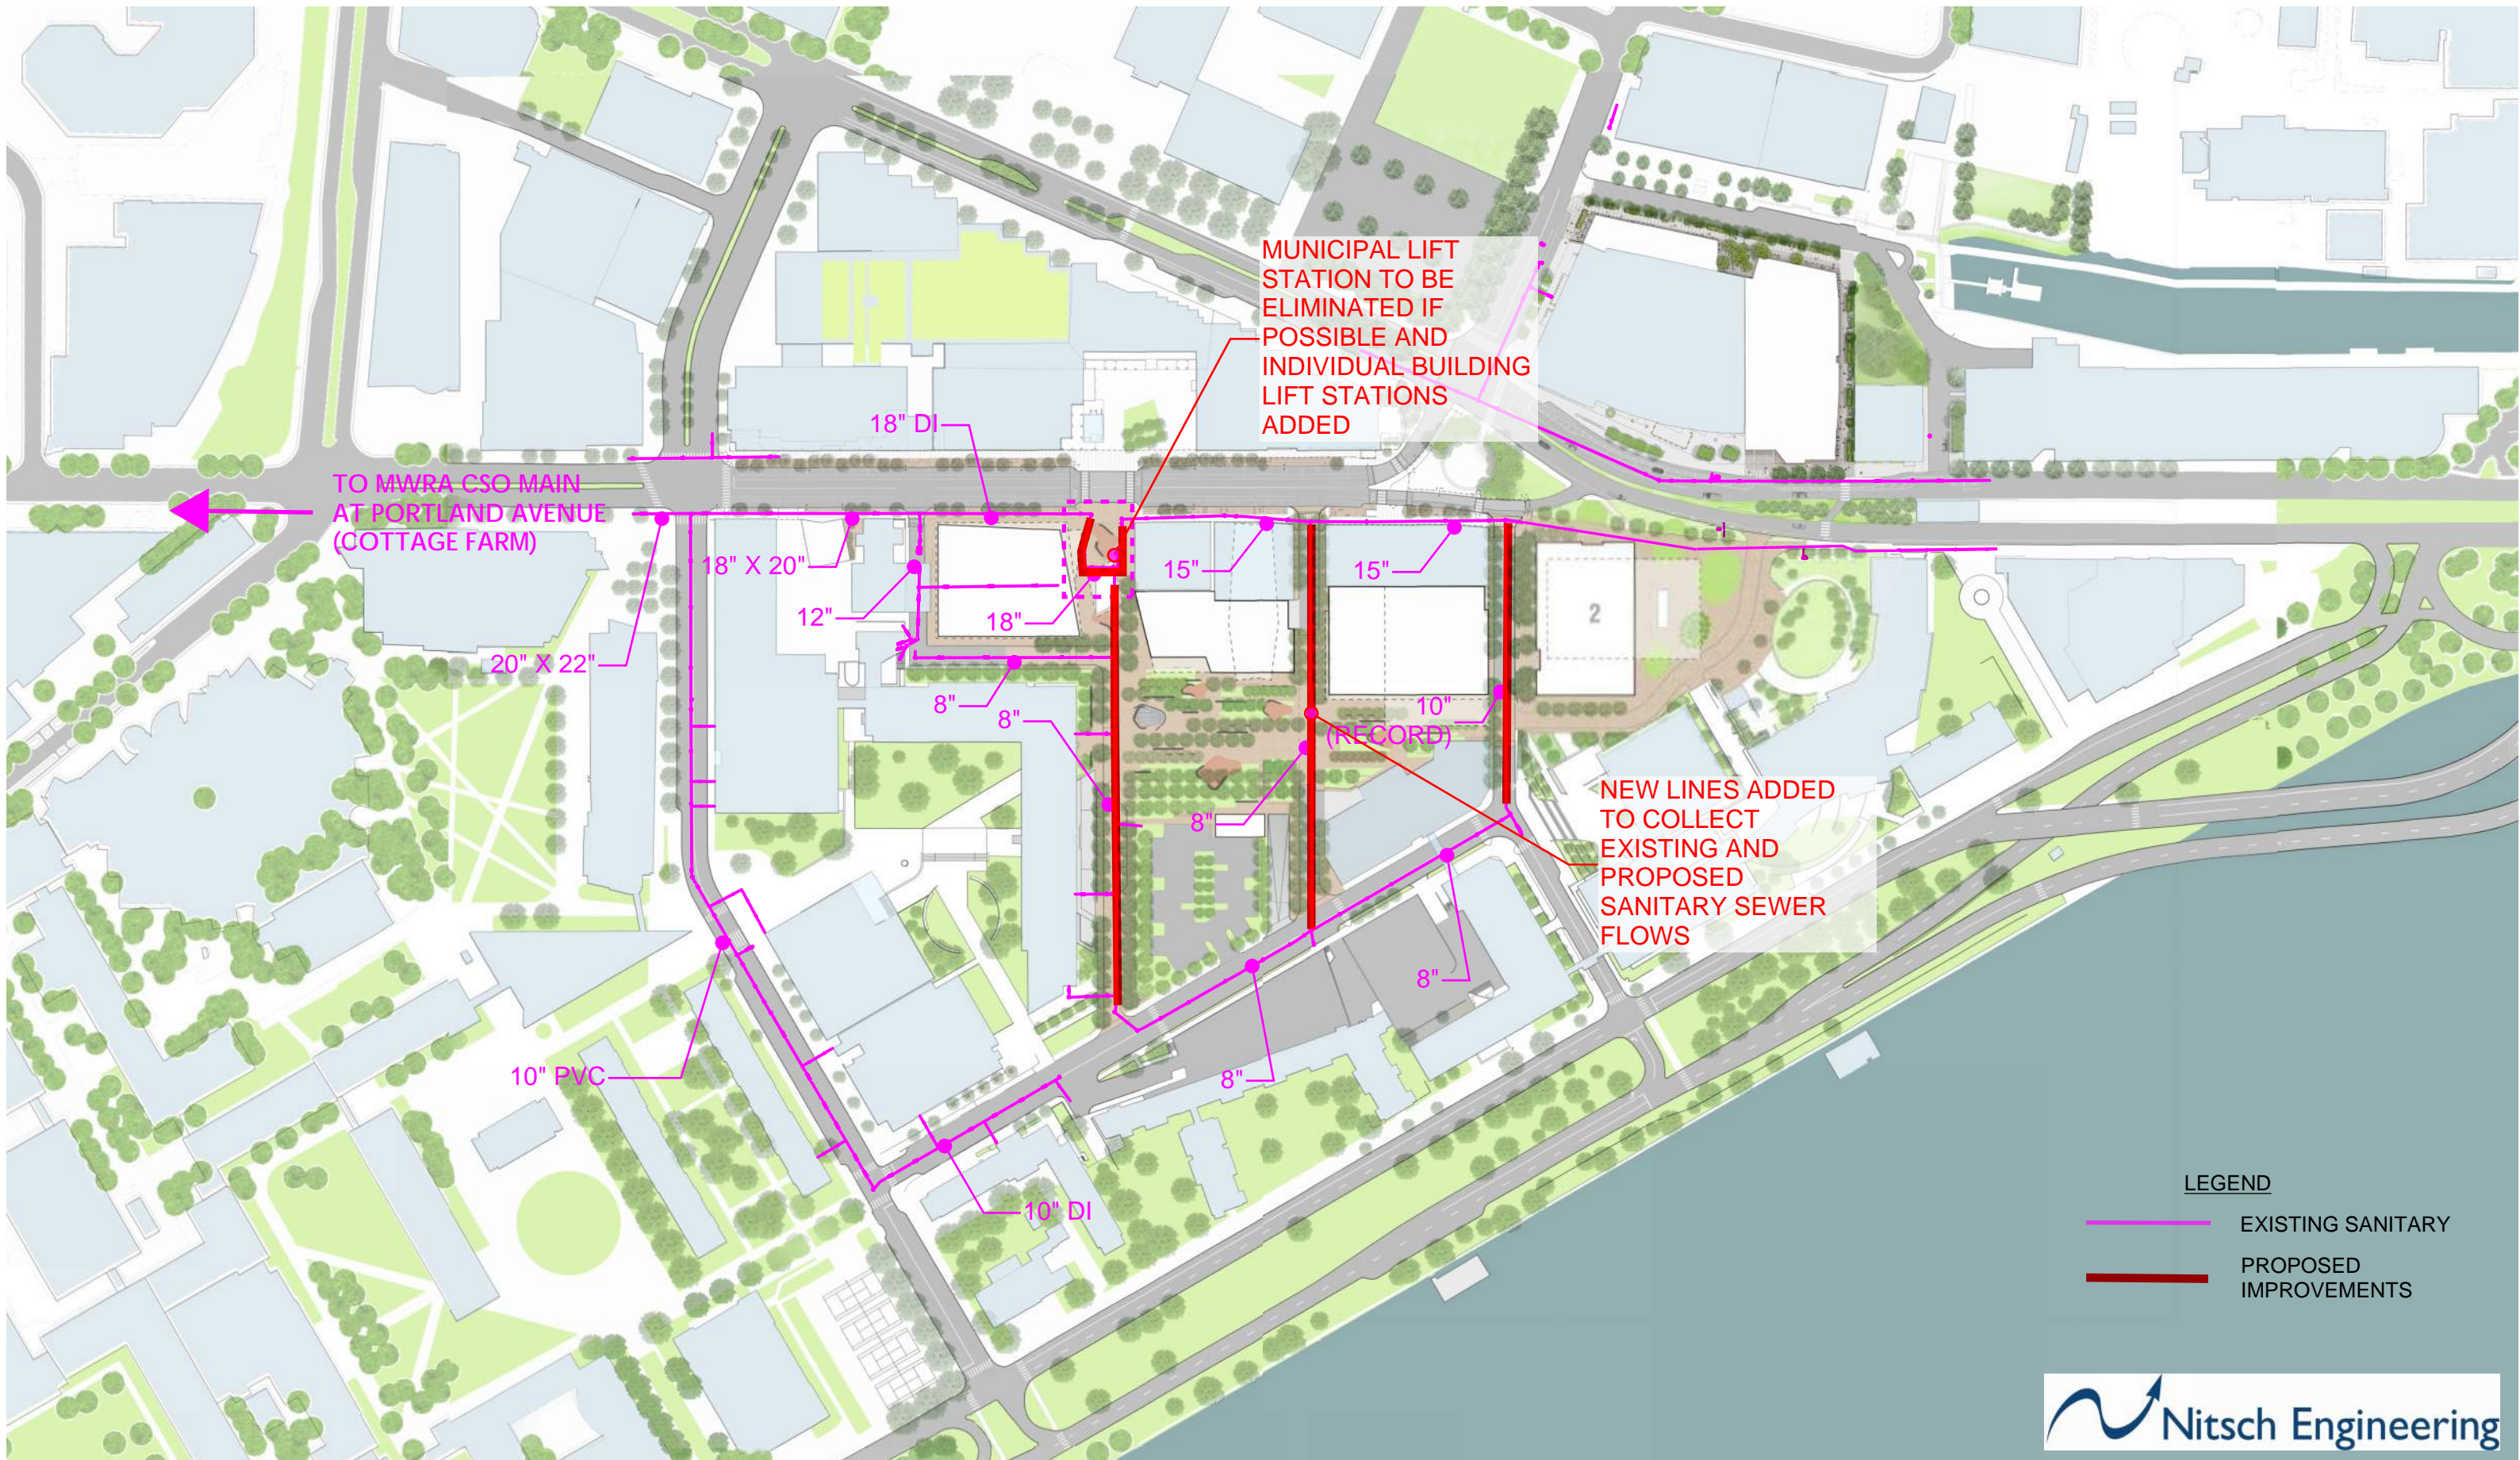


LEGEND

- EXISTING SANITARY
- PROPOSED IMPROVEMENTS





FIGURE F4

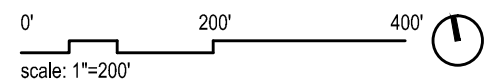


**SANITARY SEWER
CONCEPTUAL PLAN**

**MIT KENDALL SQUARE
SoMa PROJECT**

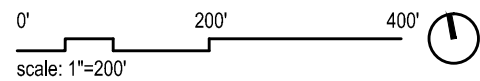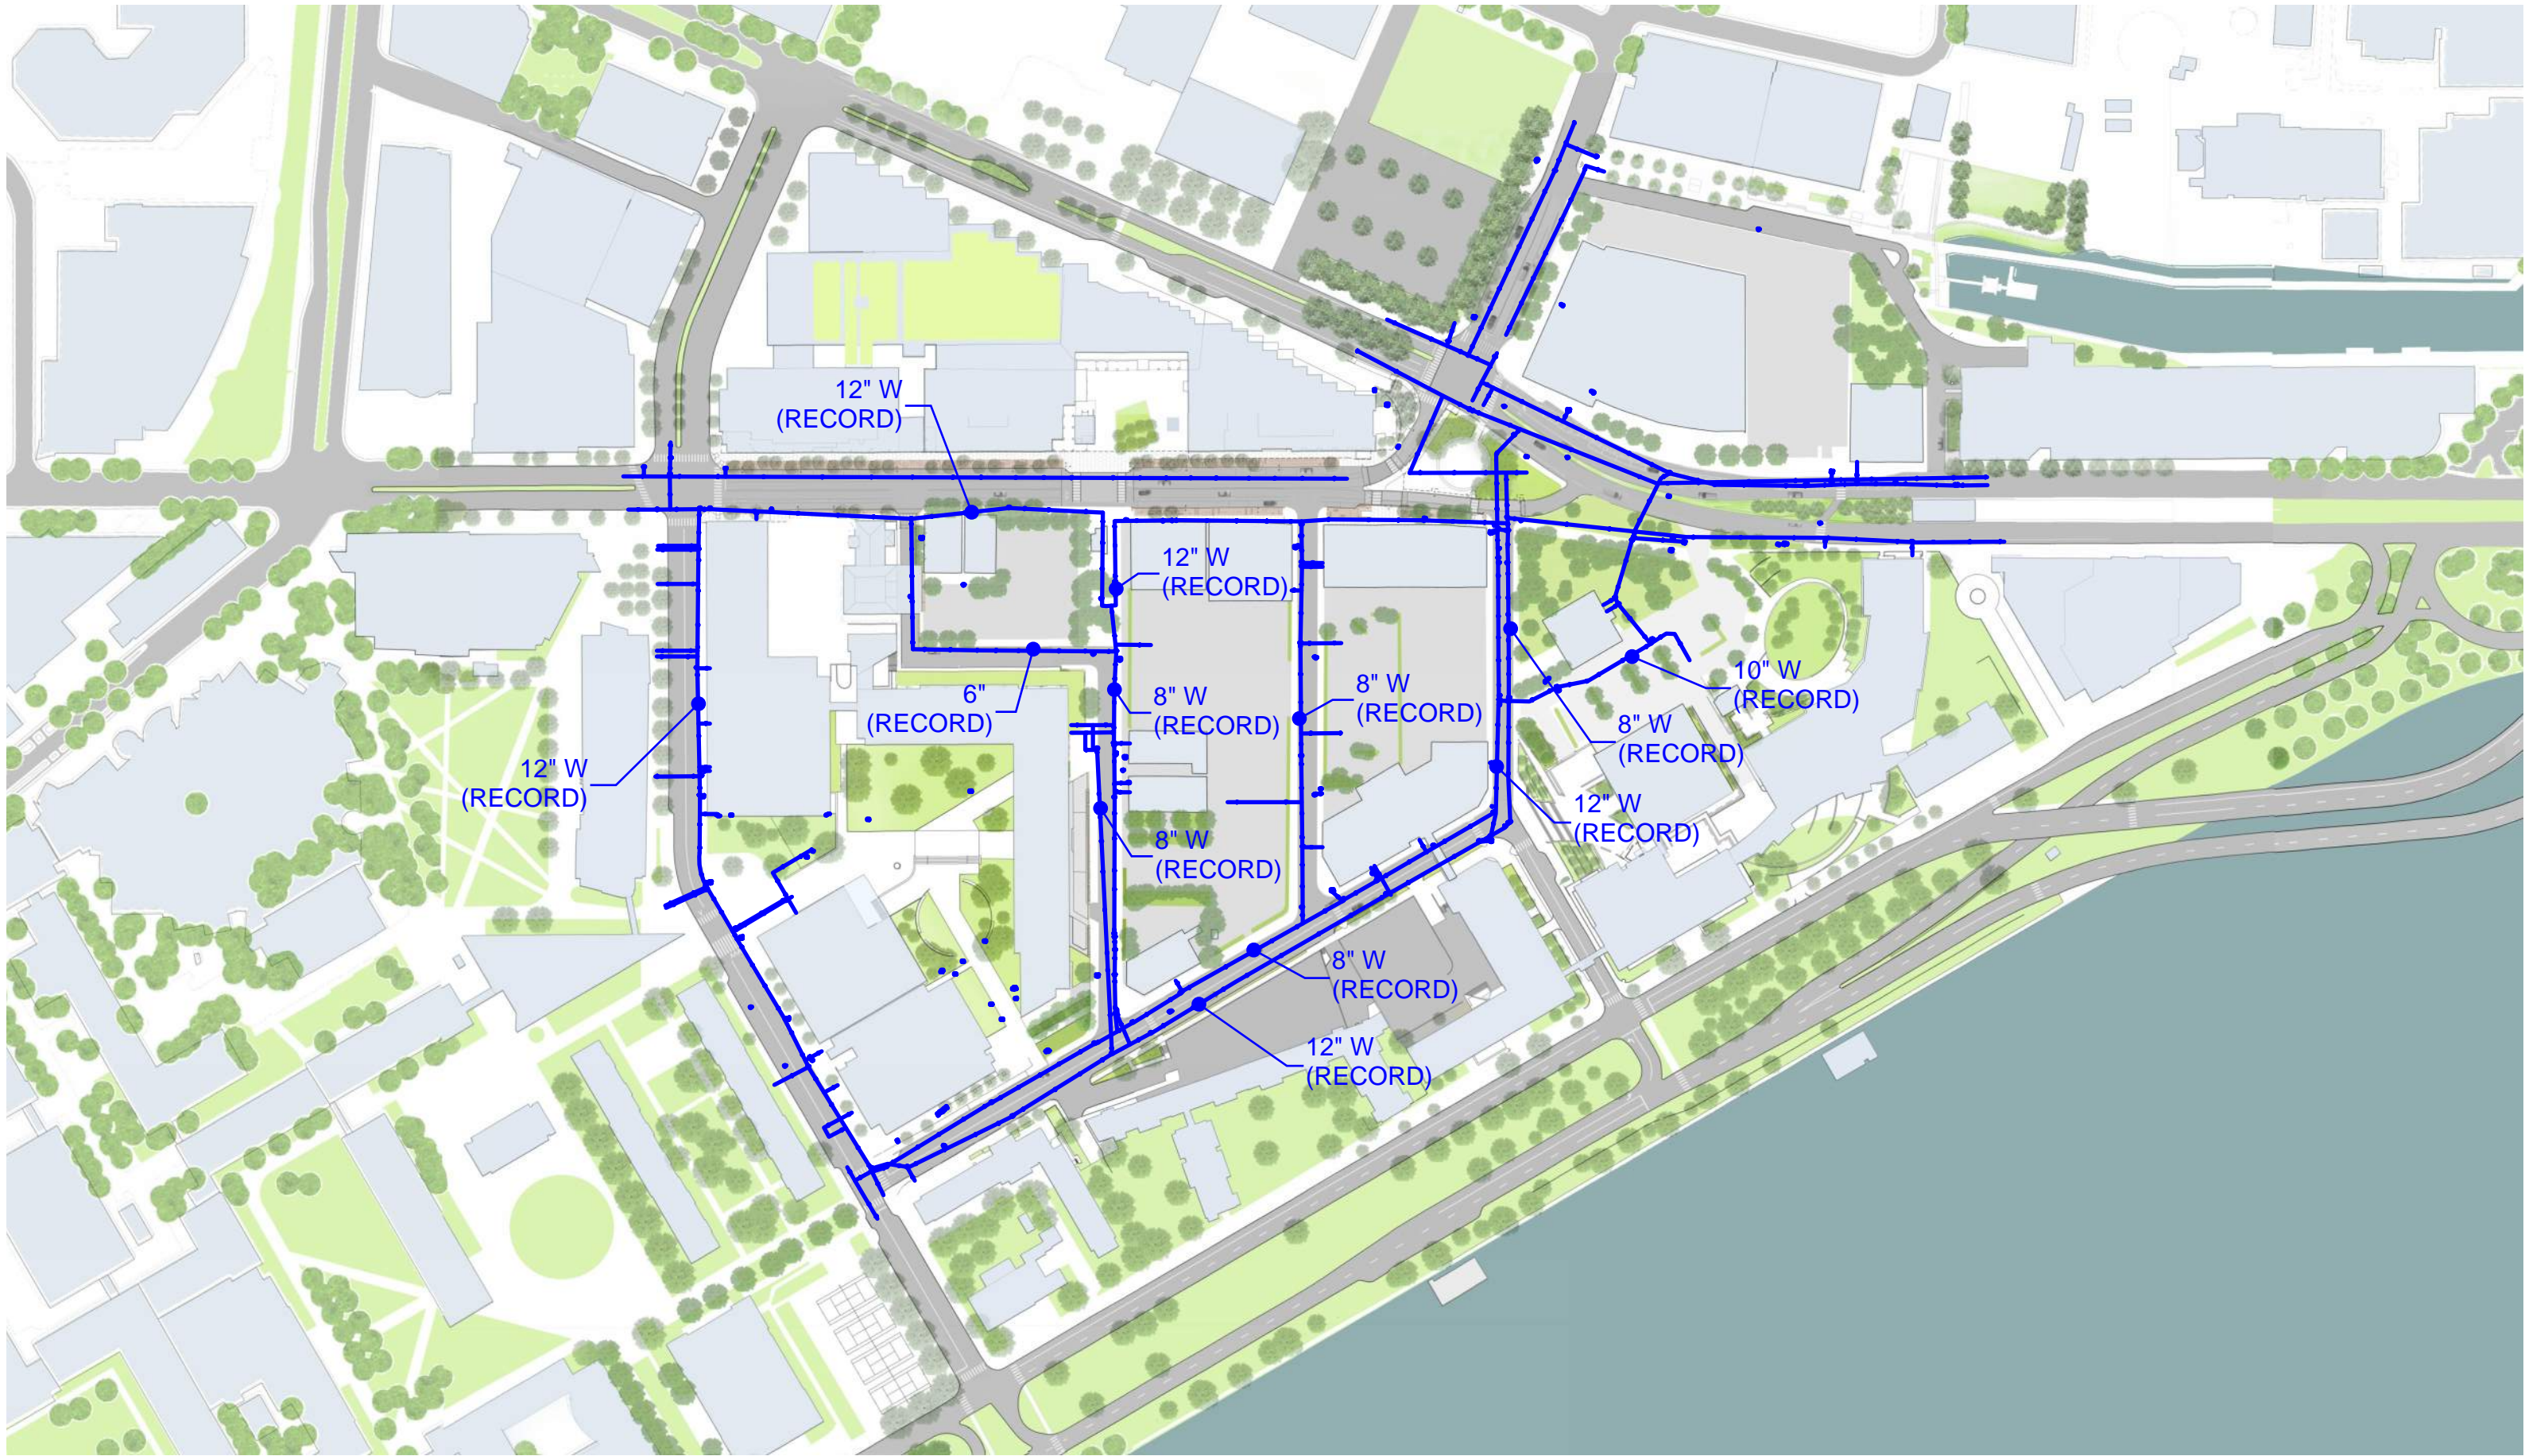


**WATER DISTRIBUTION
EXISTING CONDITIONS**

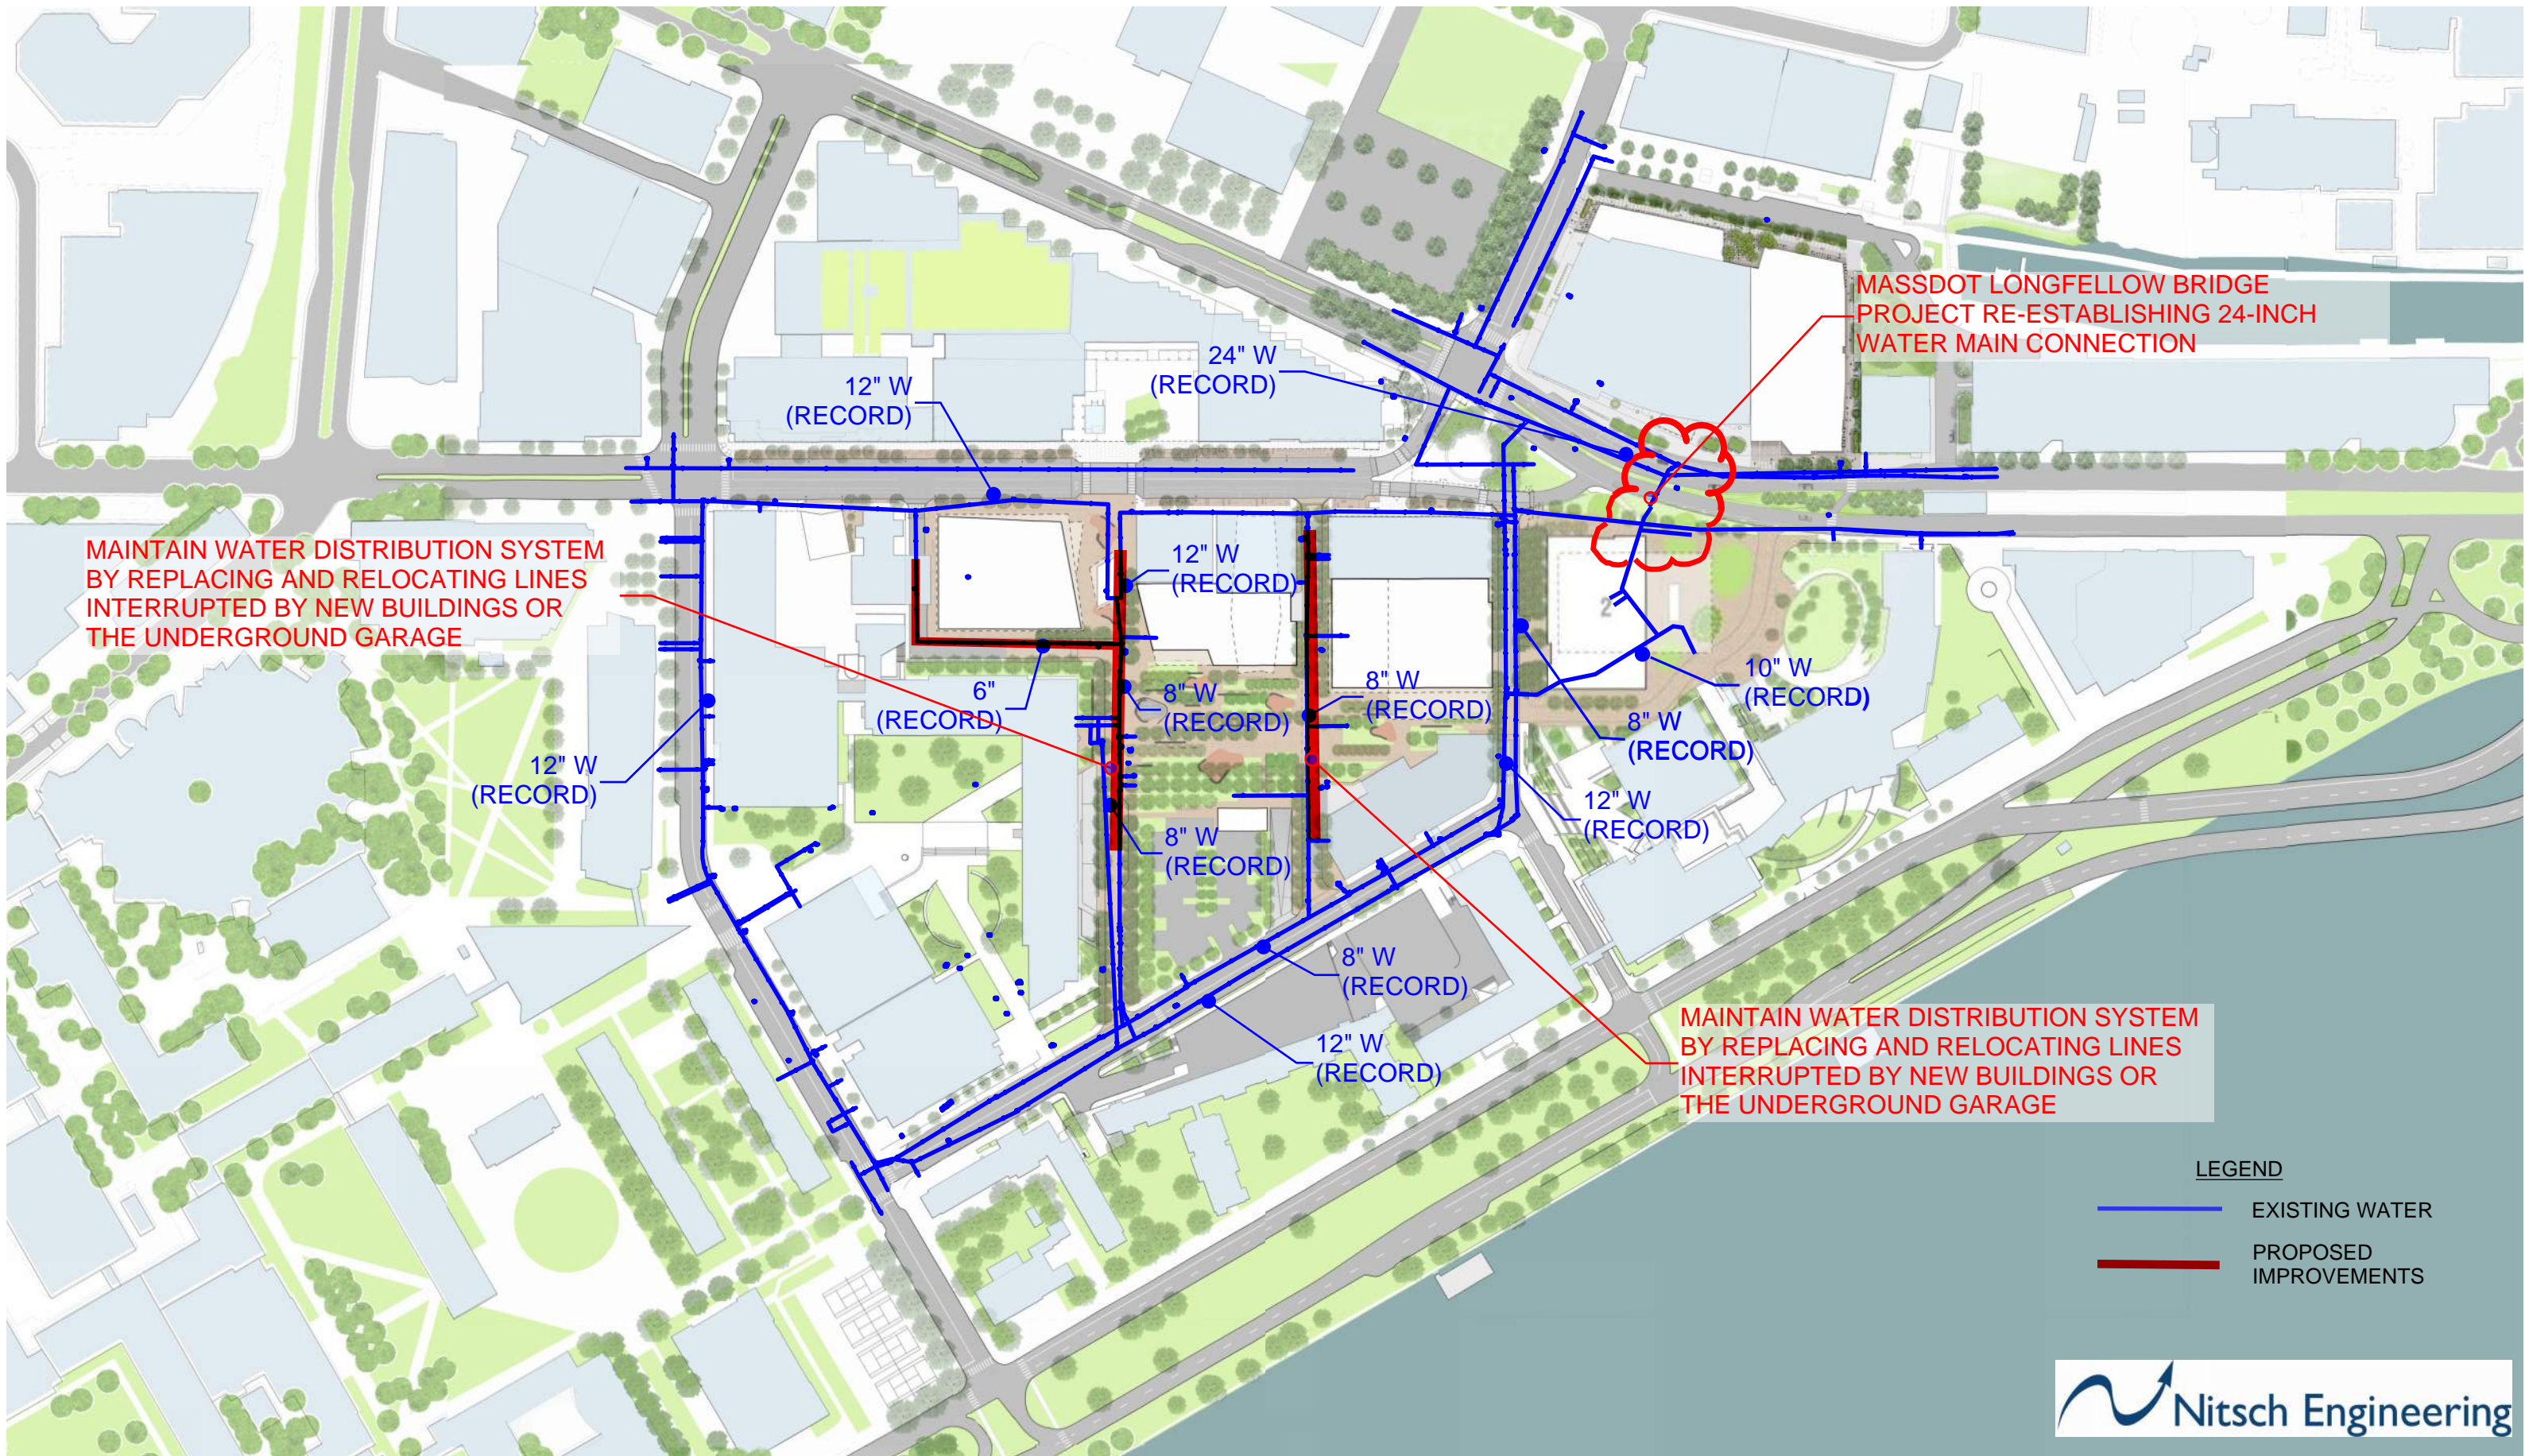

LEGEND

- EXISTING WATER
- PROPOSED IMPROVEMENTS

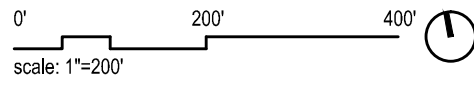

**WATER DISTRIBUTION
CONCEPTUAL PLAN**