

BUILDING 2 & 3 WEST (SERVICE ROAD) ELEVATION

34 A





BUILDING 2 WEST (SERVICE ROAD) ELEVATION

34 B



BUILDING 1 WEST (SERVICE ROAD) ELEVATION

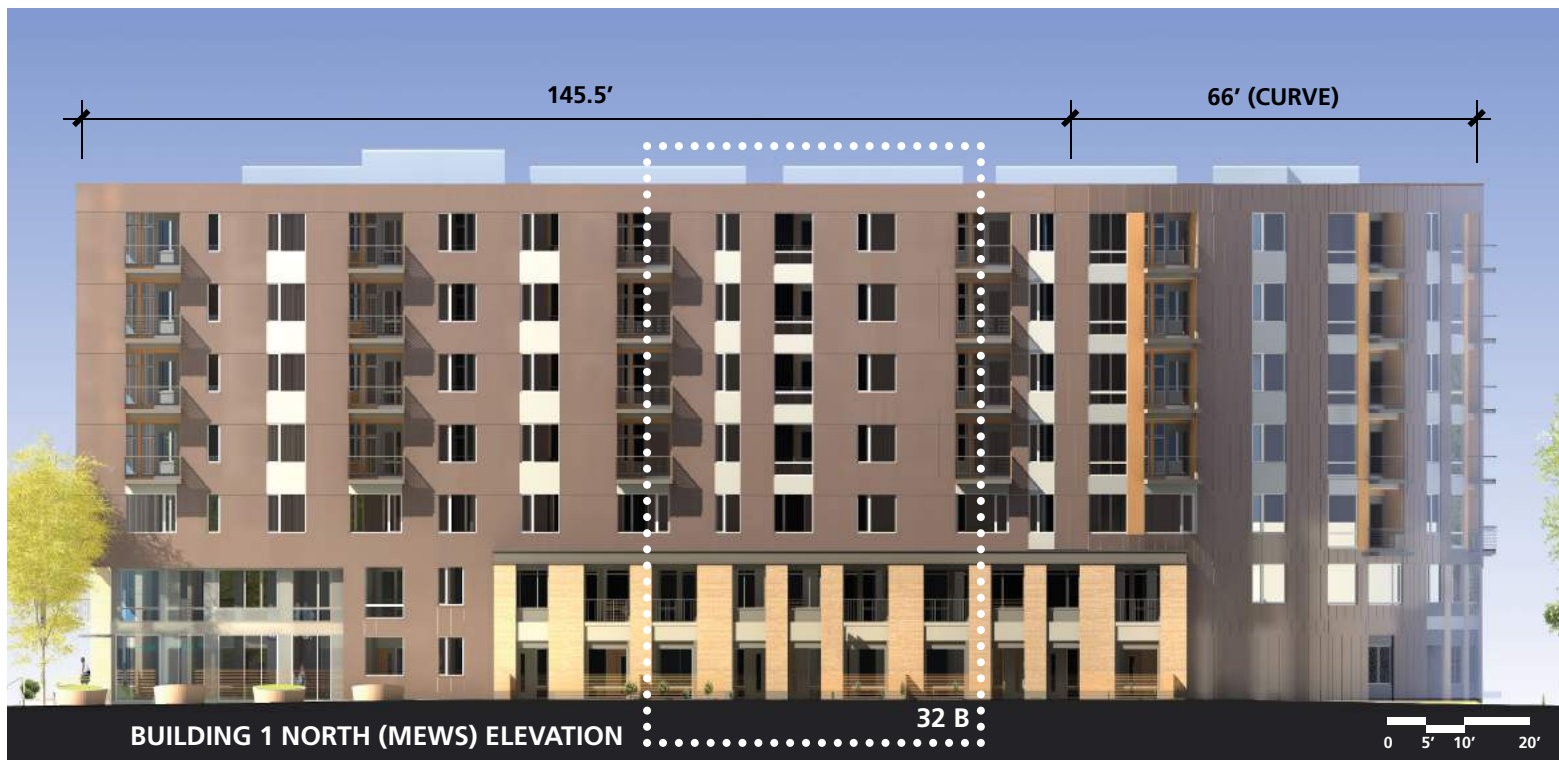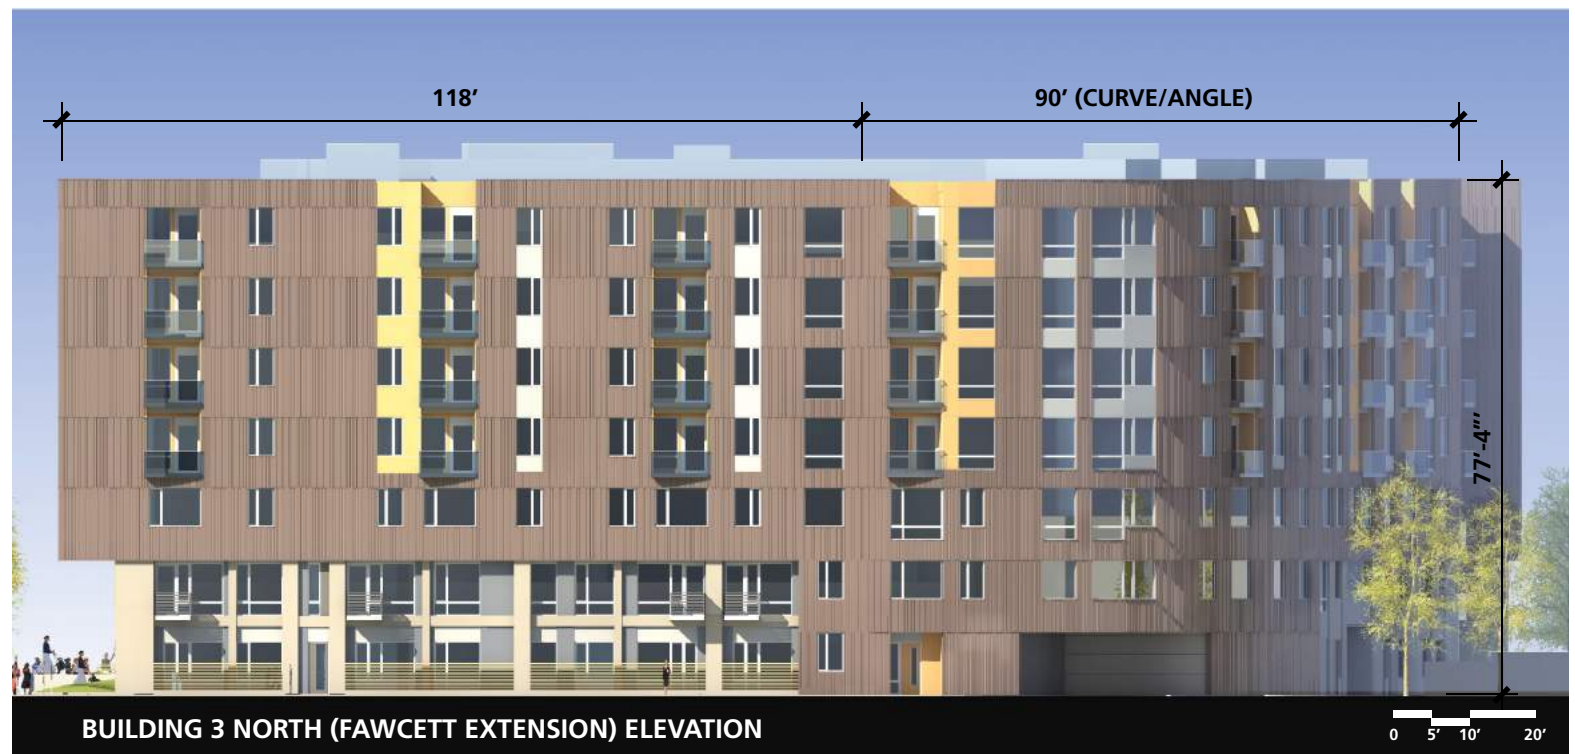



FLAT METAL PANEL



FIBER CEMENT CLAPBOARD SIDING



BRICK

**A BUILDING 1 EAST (WHEELER STREET) PARTIAL ELEVATION**



**B BUILDING 1 NORTH (MEWS) PARTIAL ELEVATION**



CORRUGATED METAL PANEL W/ ACCENT PANEL




SIMULATED WOOD RESIN PANEL




CORRUGATED METAL PANEL



STUCCO

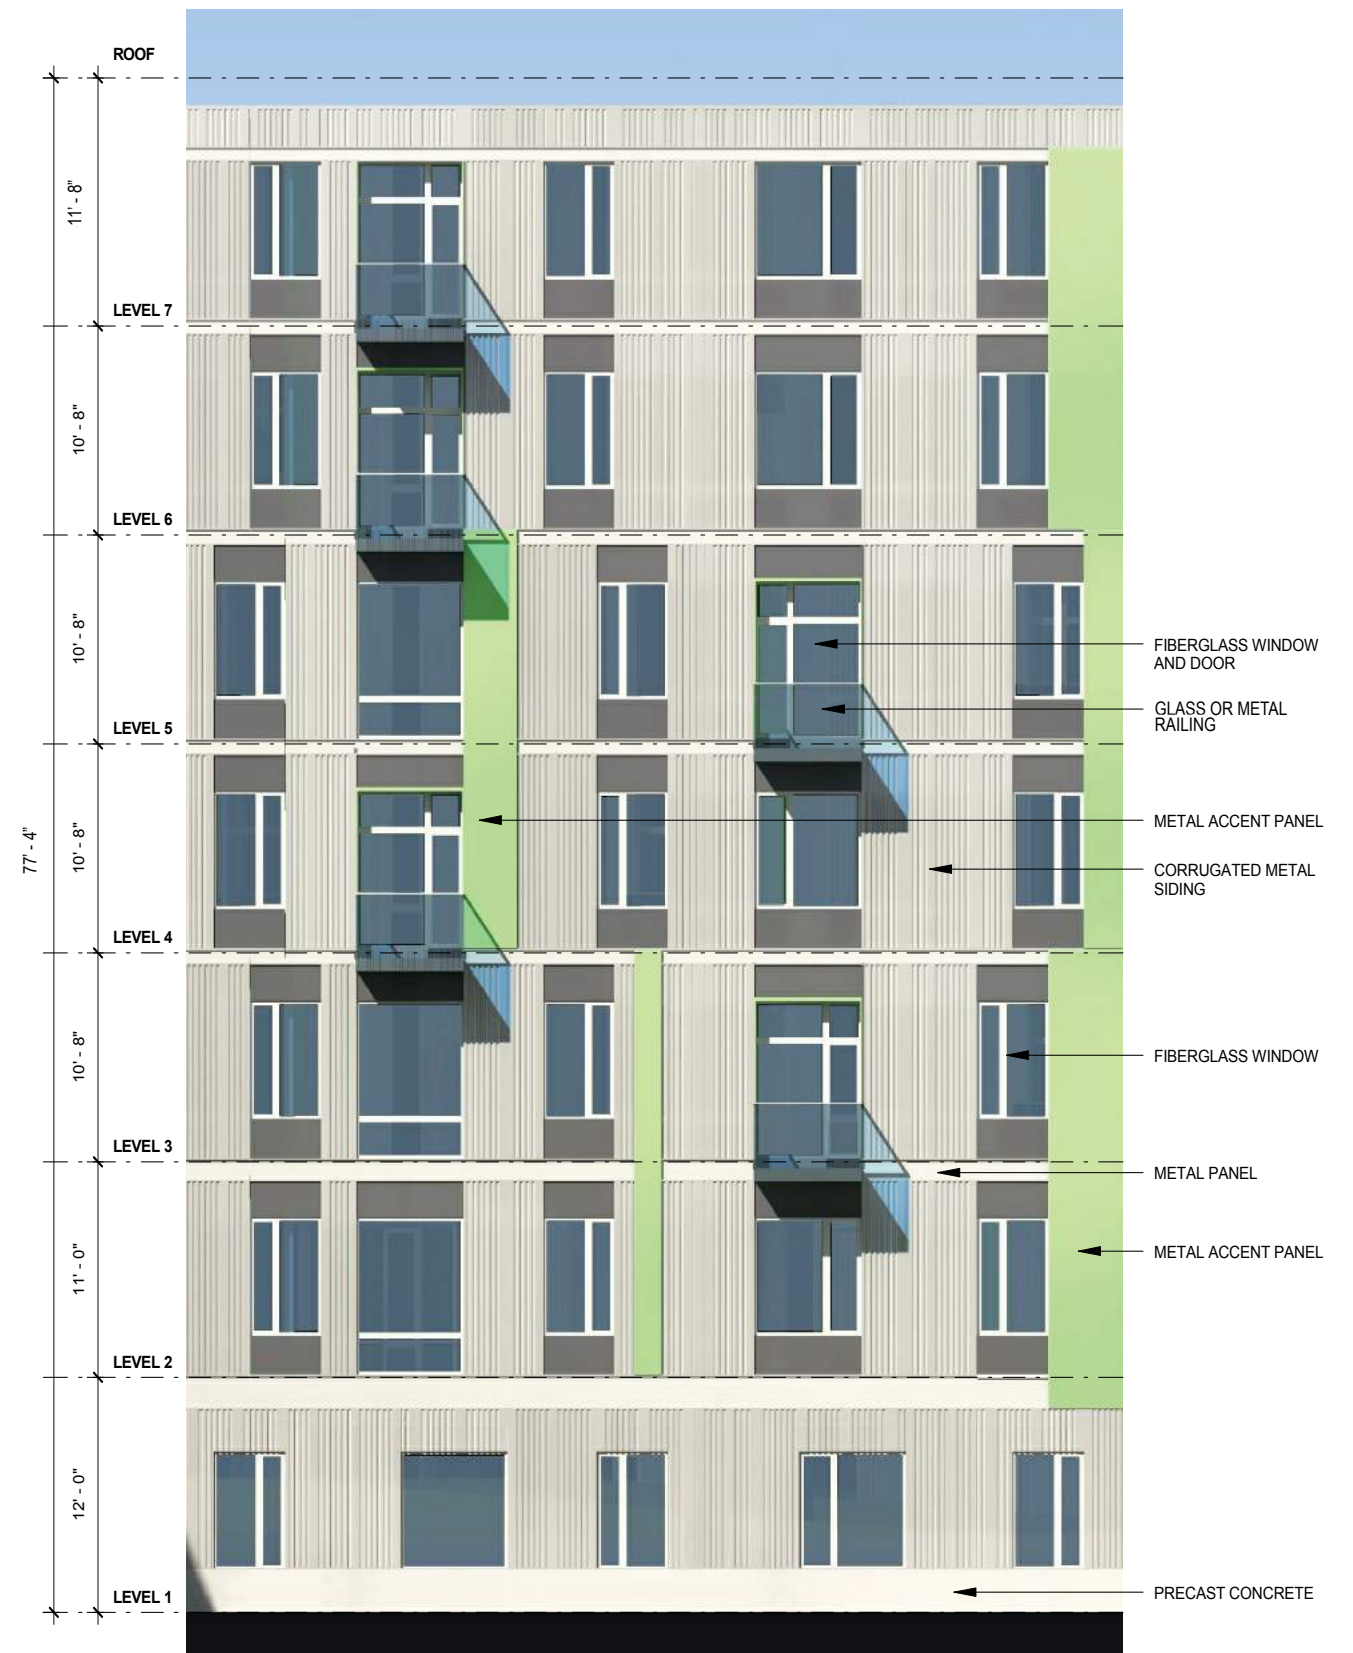

**A** BUILDING 2 EAST (WHEELER STREET) PARTIAL ELEVATION

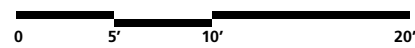


**B** BUILDINGS 2 & 3 COURTYARD PARTIAL ELEVATIONS







**A BUILDING 3 WEST (SERVICE ROAD) PARTIAL ELEVATION**

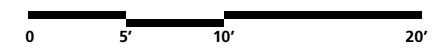

**METAL PANEL AND FIBERGLASS WINDOWS**




**SIMULATED WOOD RESIN PANEL**




**CORRUGATED METAL PANEL**




**STUCCO**

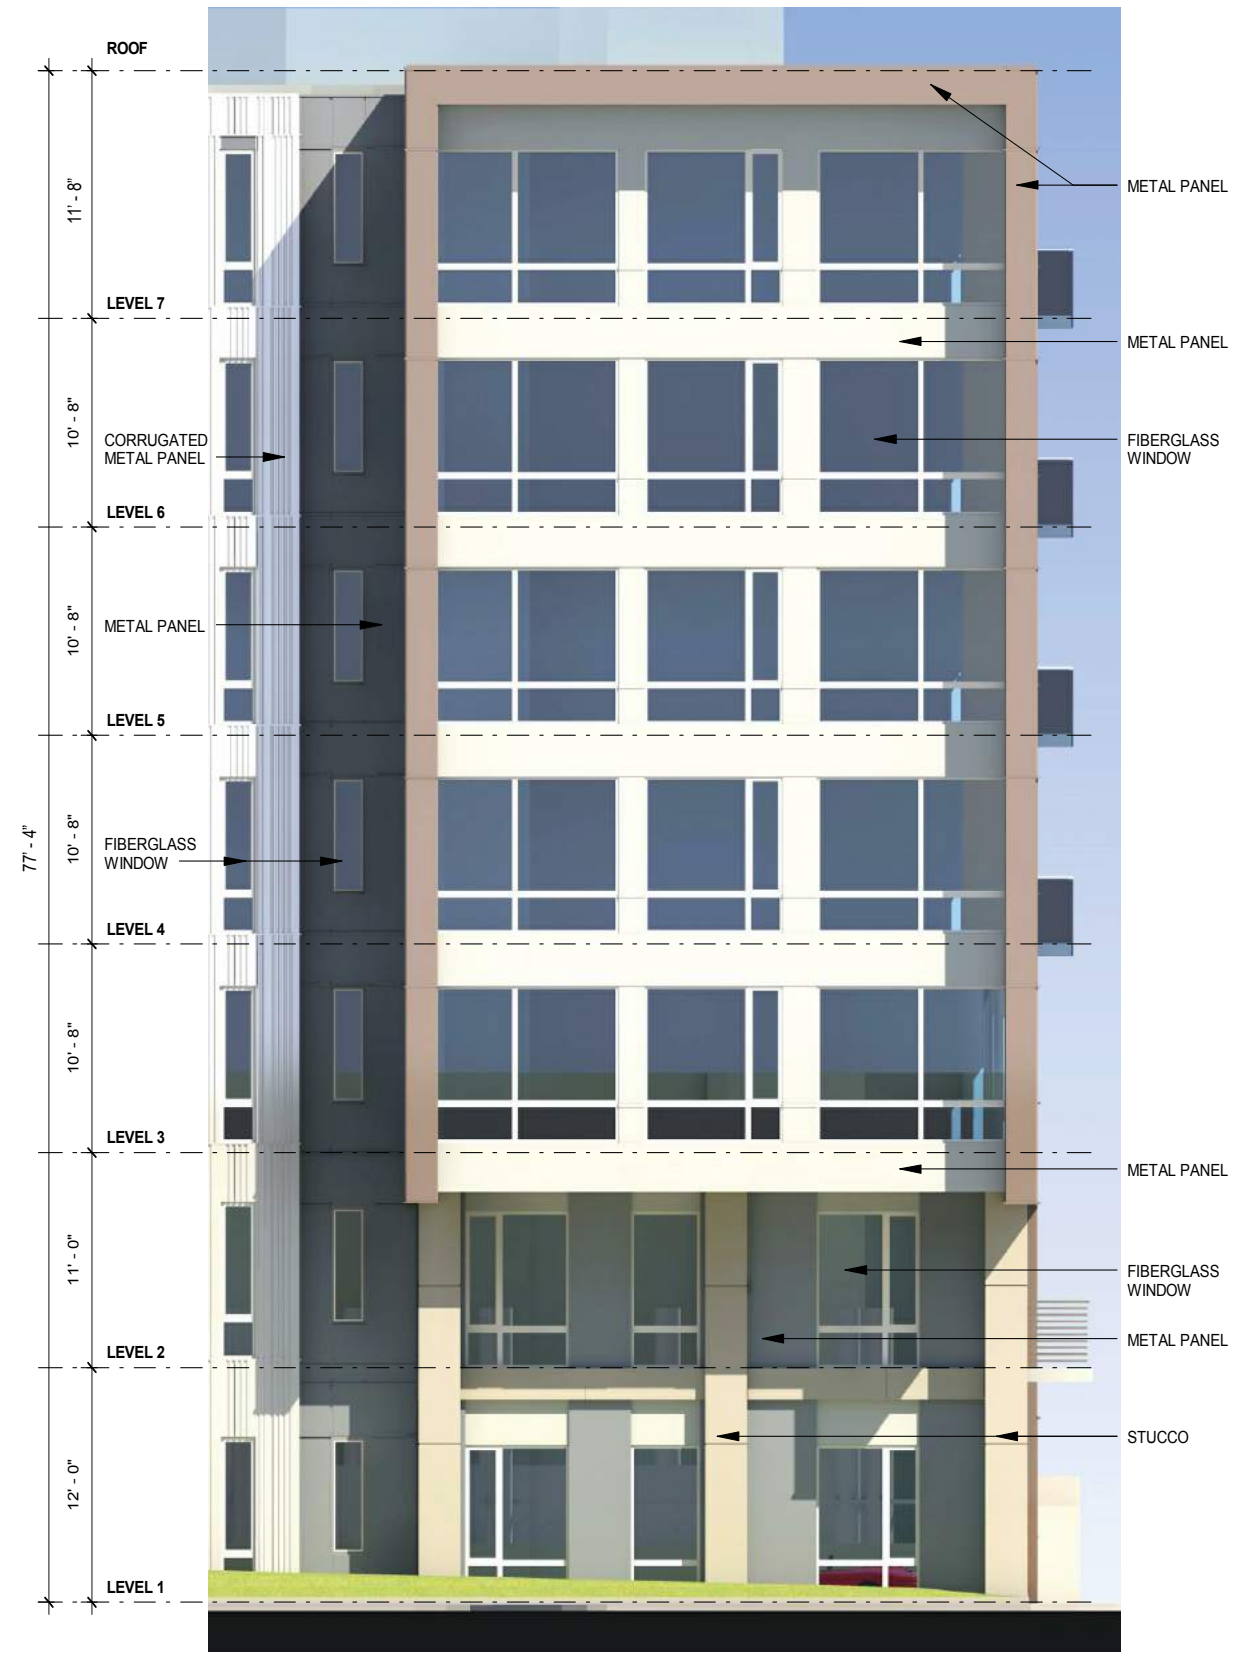



**B BUILDINGS 2 & 3 PARTIAL ELEVATION**

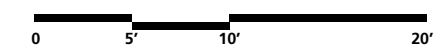

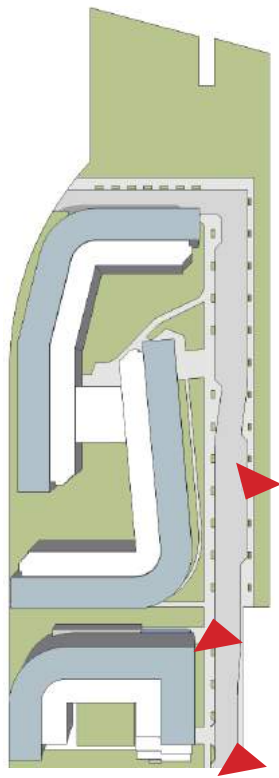

Rendering for architectural reference only. For roadway, curb cut and landscape design detail, please see Civil and Landscape plans.

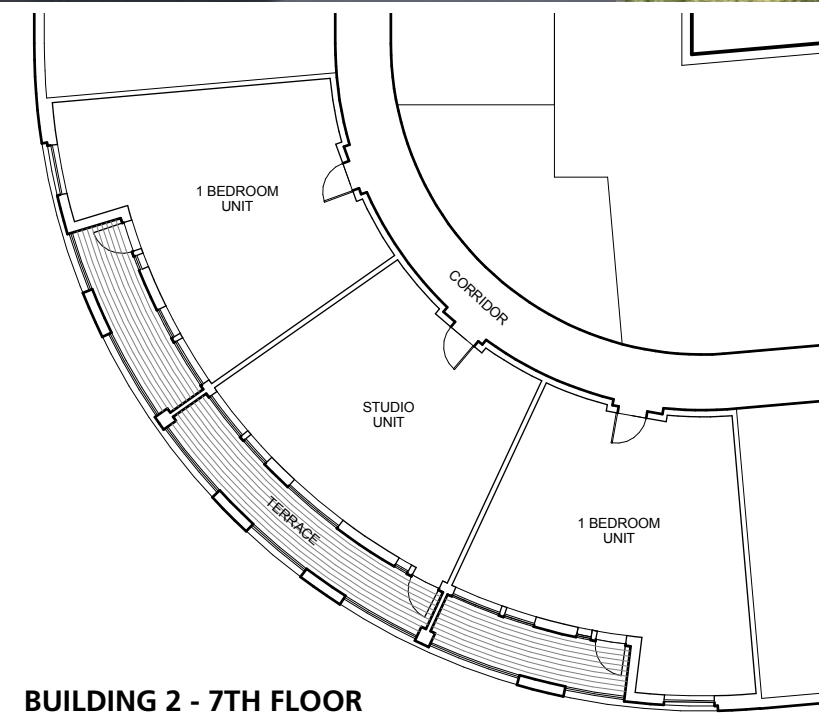


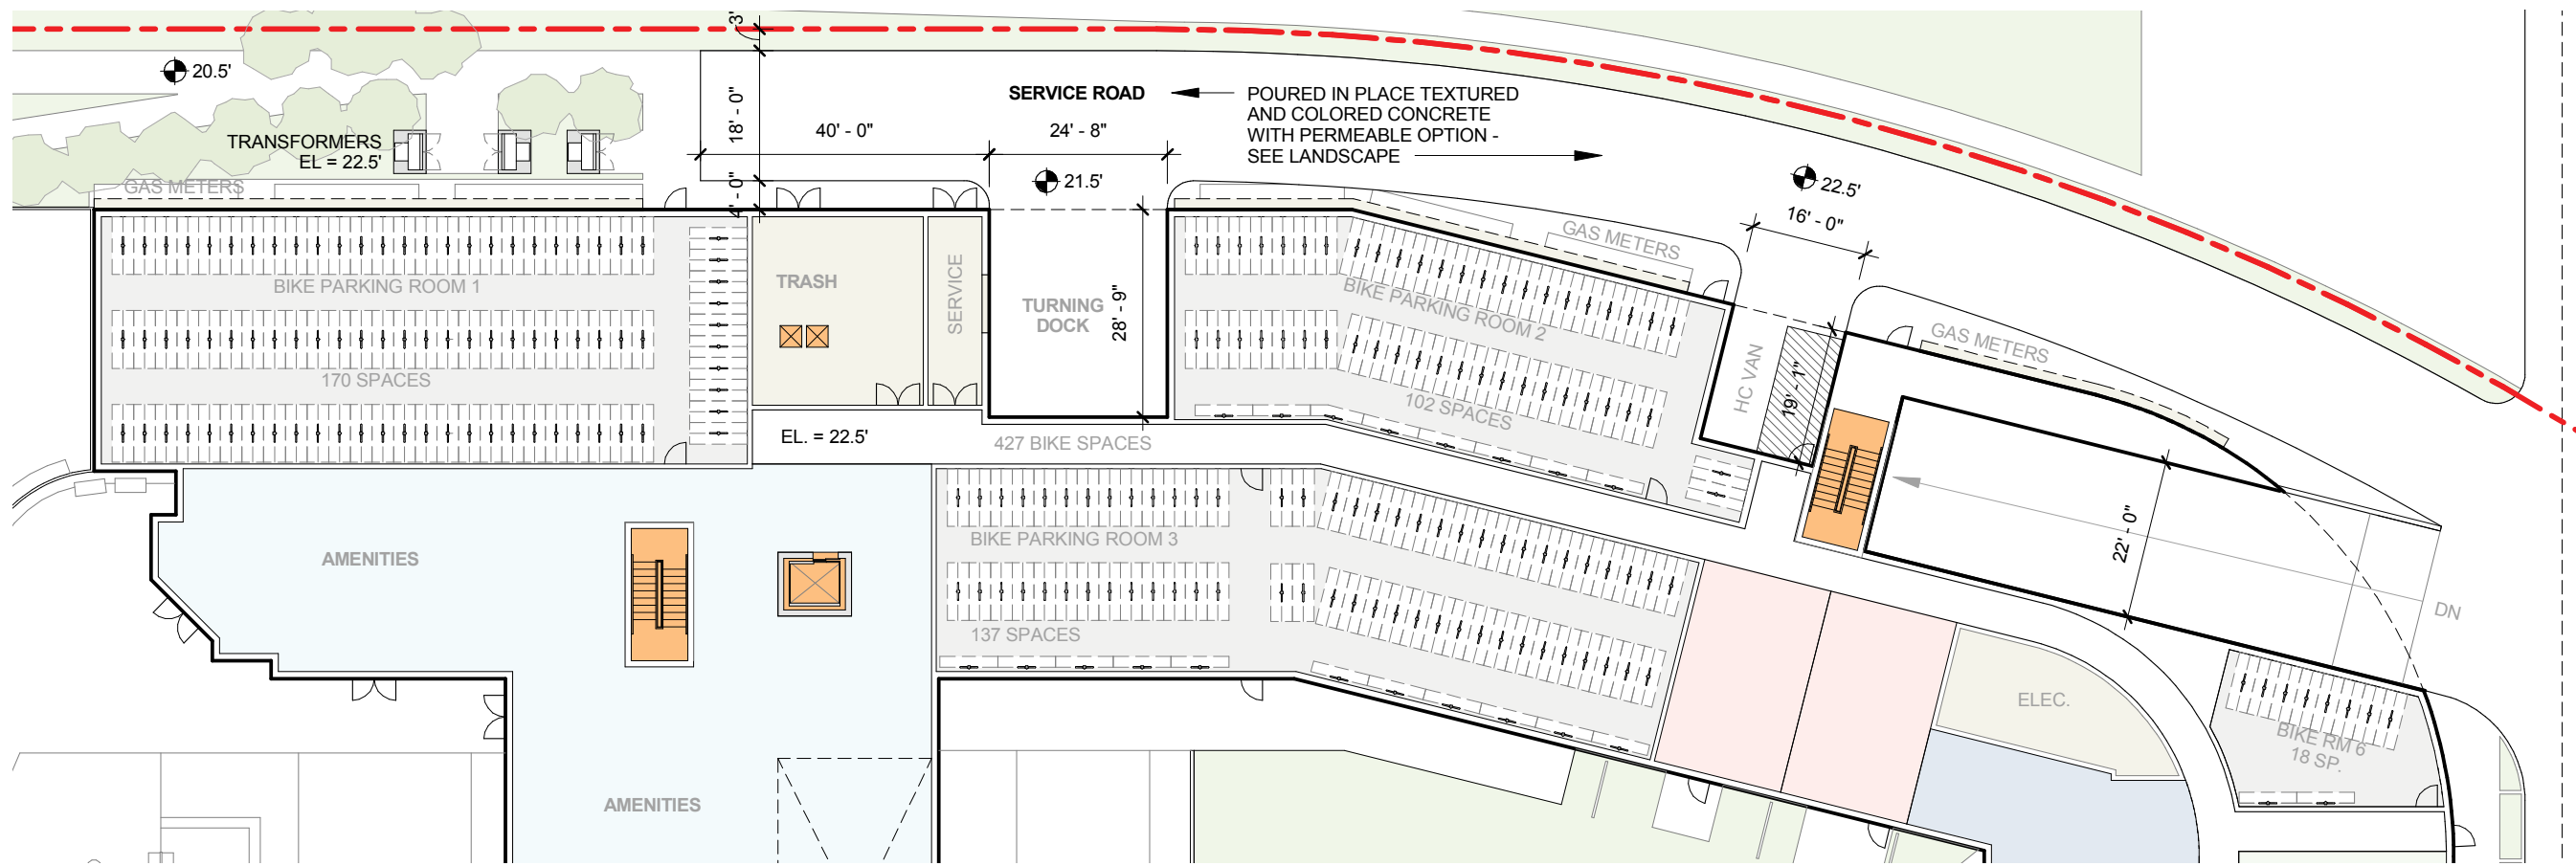

**PROPOSED SERVICE ROAD AND VICINITY**  
Scale: 1:30





**A**

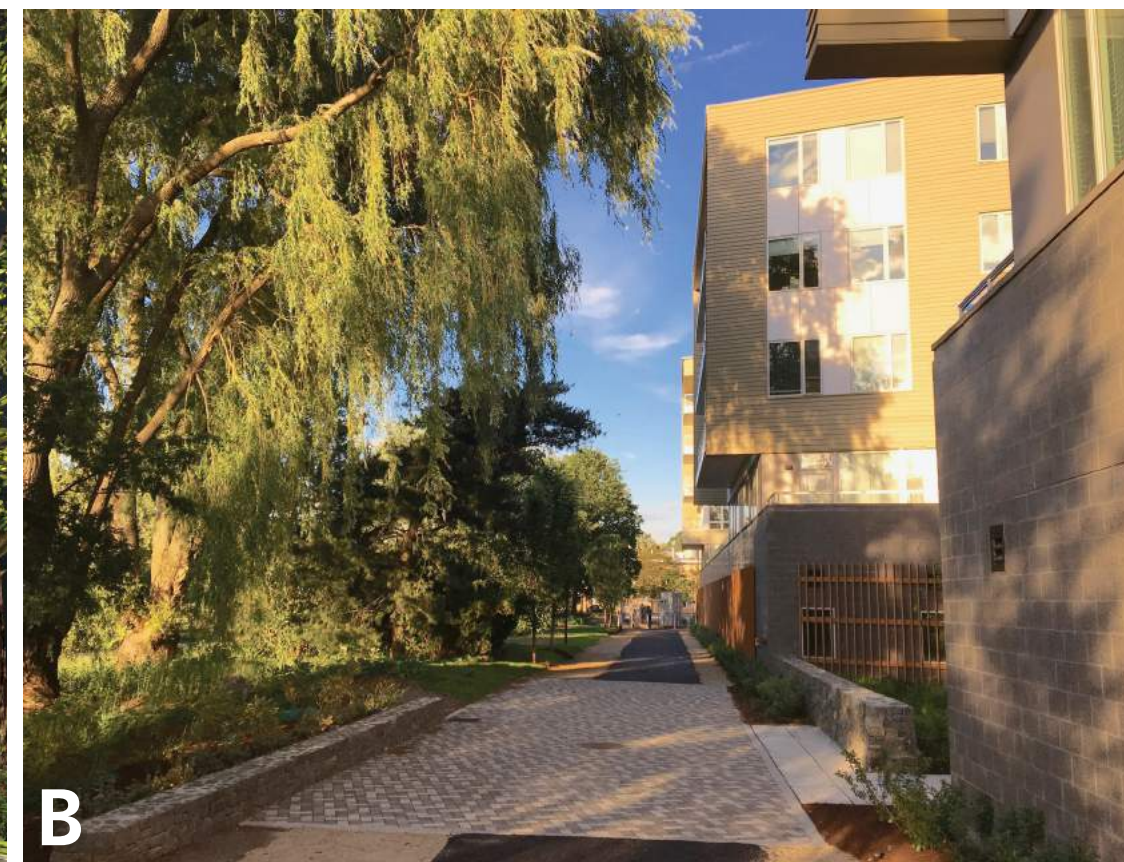


**B**

**A**  
55 WHEELER SERVICE ROAD & WESTERN BOUNDARY


**B**  
FUSE SERVICE ROAD / FIRE LANE

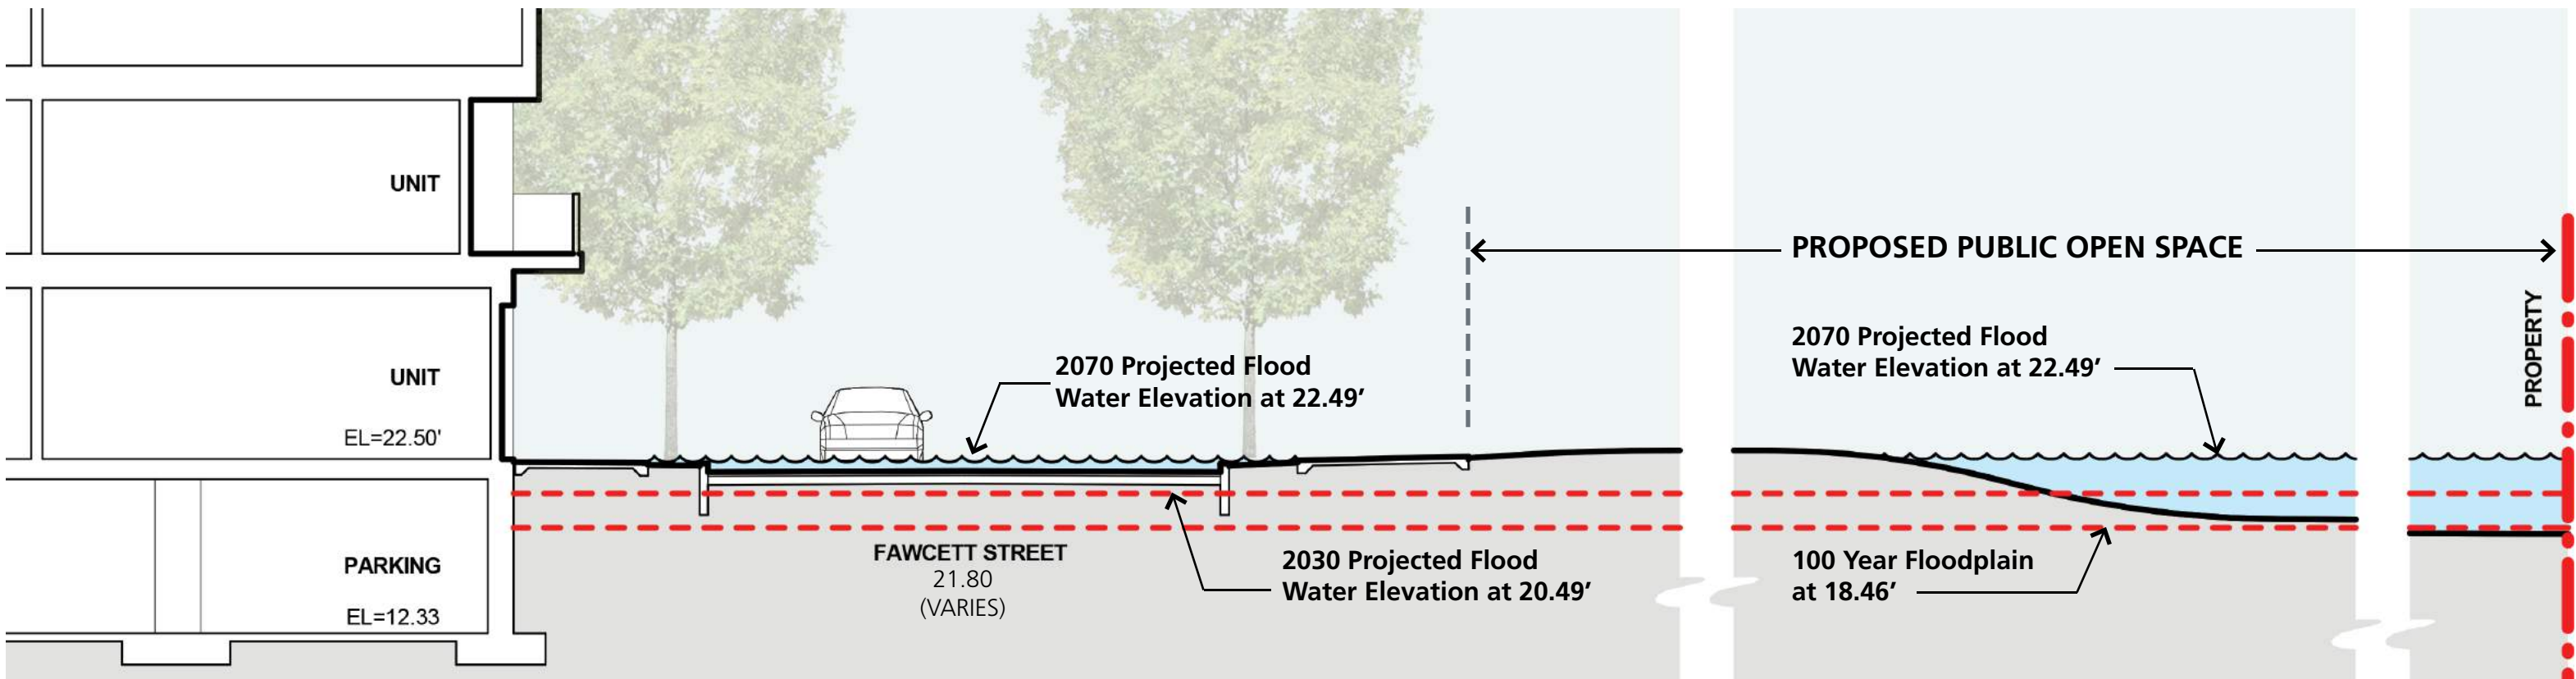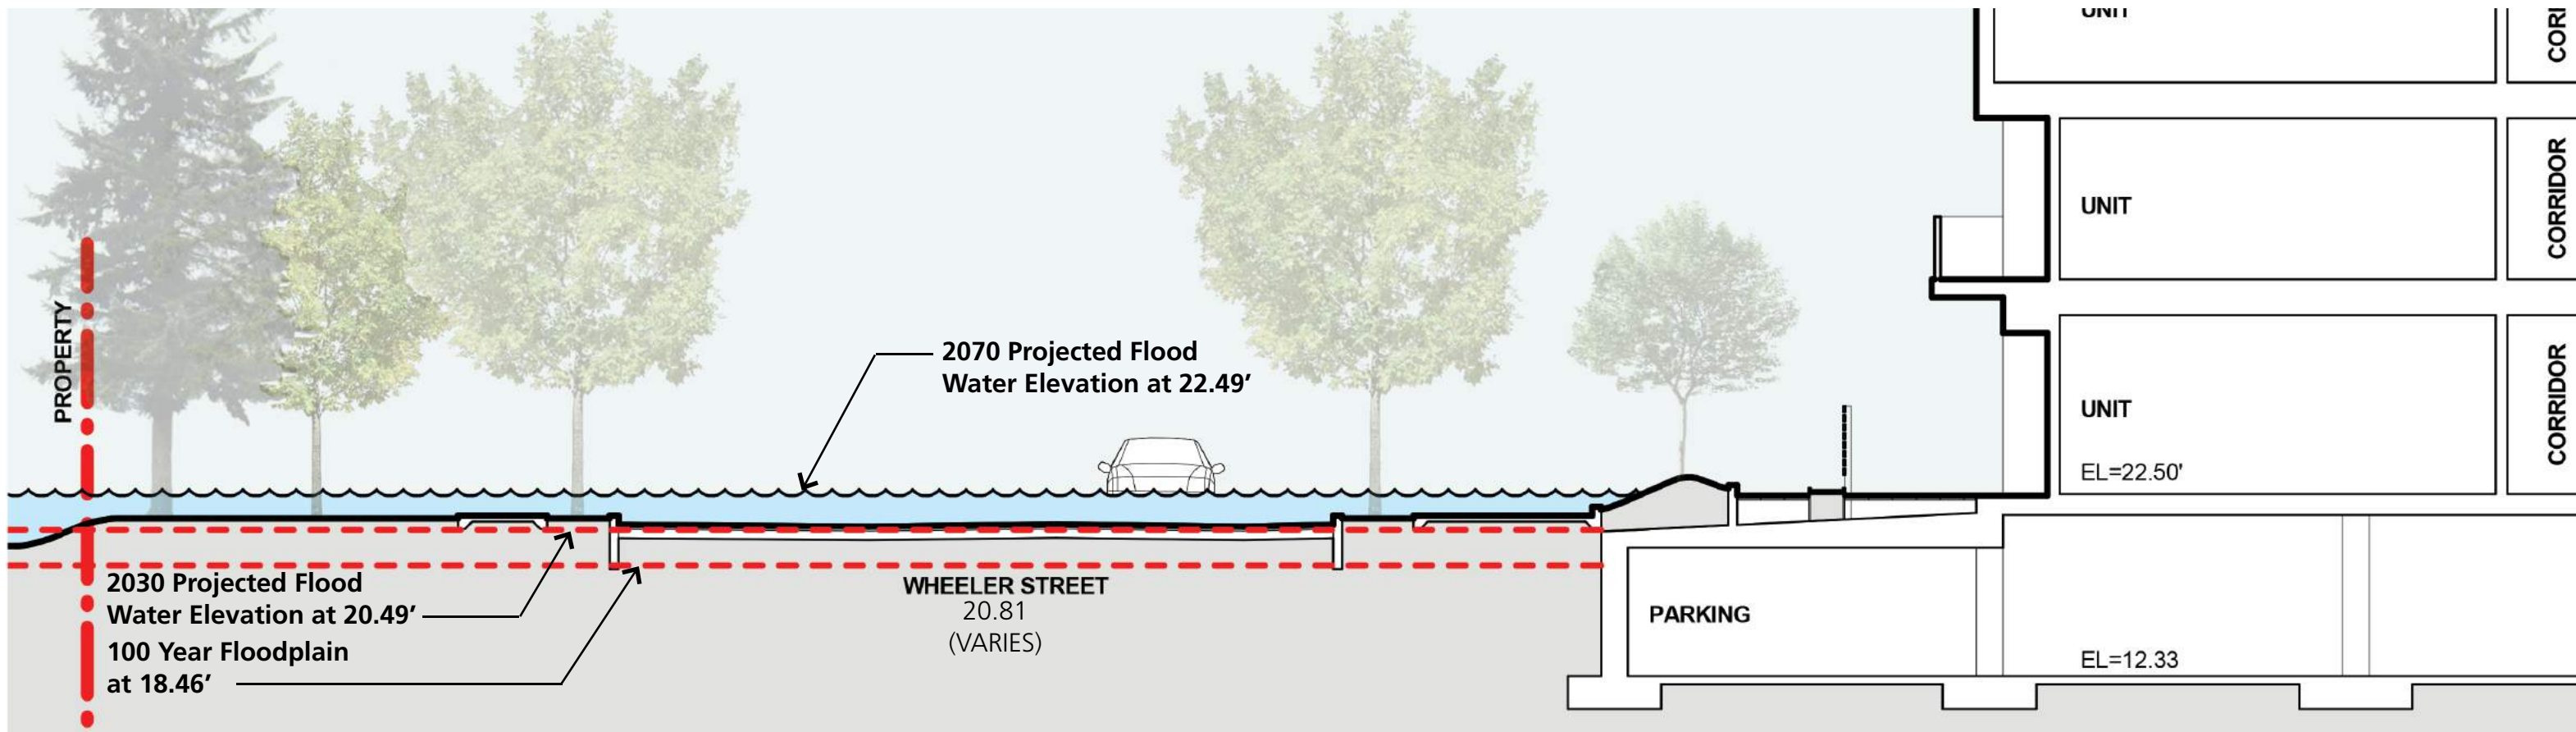




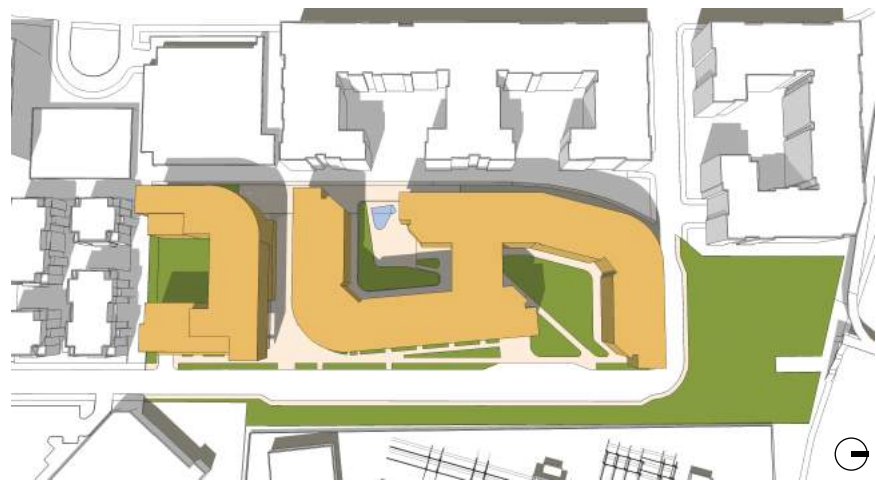


JUNE 21 0900

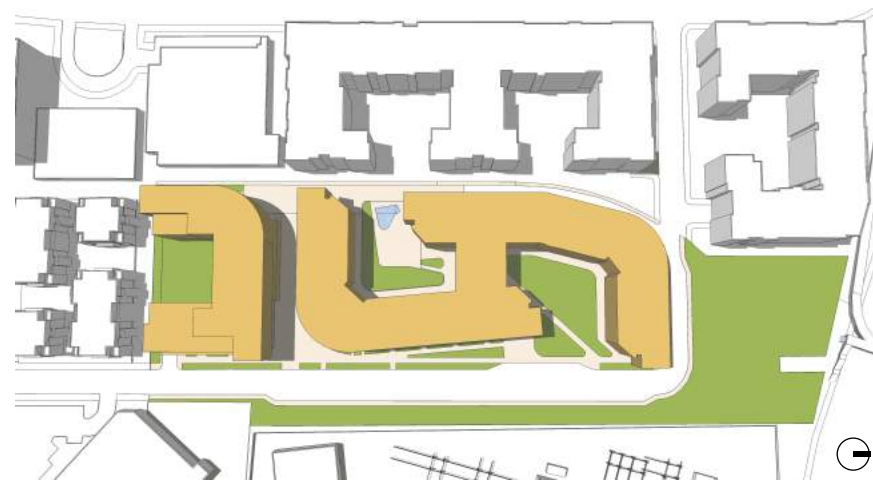

JUNE 21 1200

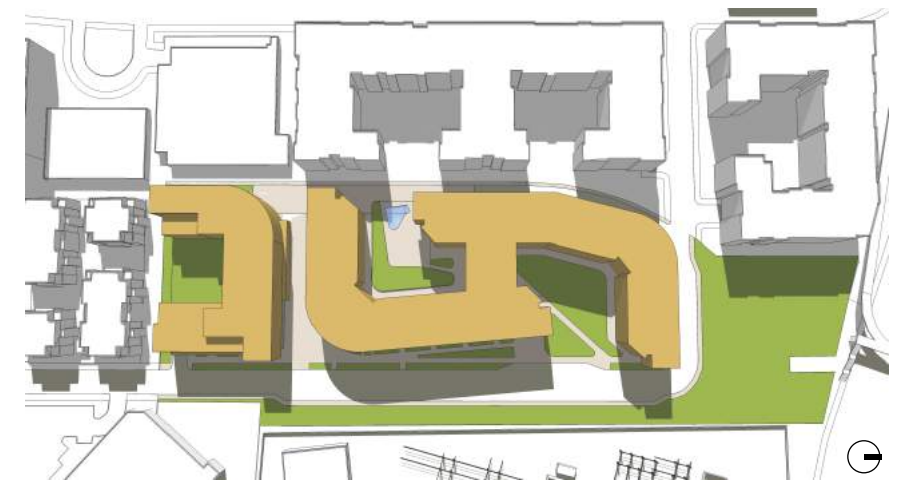


JUNE 21 1500

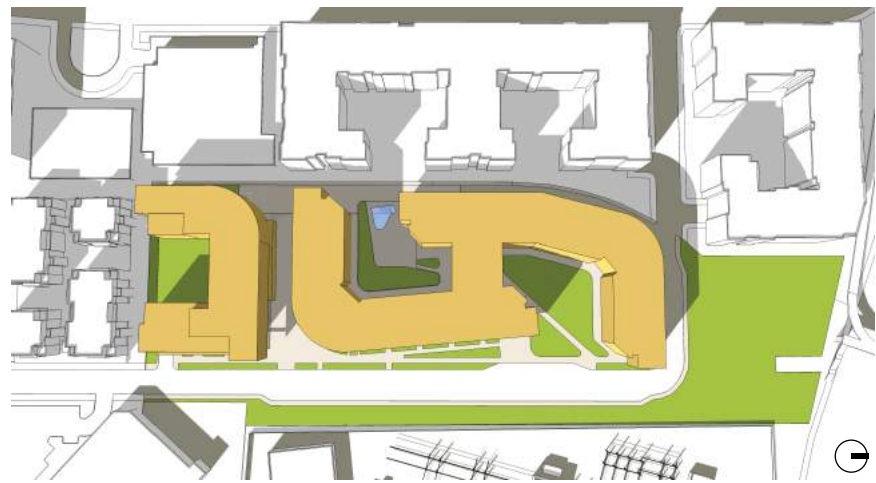


MARCH/ SEPTEMBER 22 0900



MARCH/ SEPTEMBER 22 1200

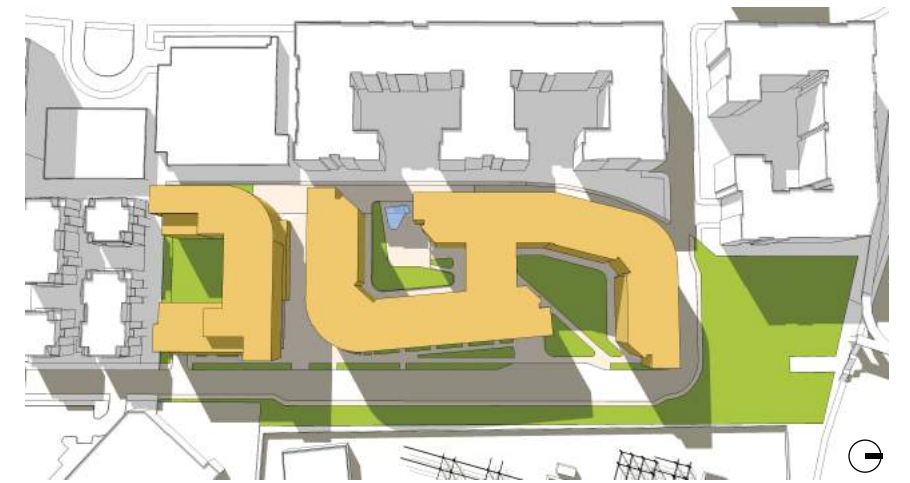

MARCH/ SEPTEMBER 22 1500

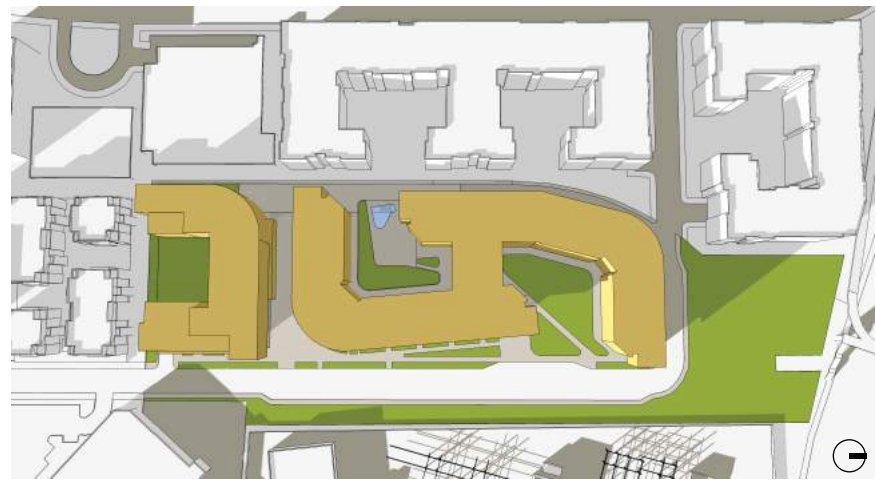

DECEMBER 22 0900



DECEMBER 22 1200



DECEMBER 22 1500