






# 55 WHEELER STREET OPEN SPACE NETWORK / CONSISTENCY WITH ENVISION CAMBRIDGE

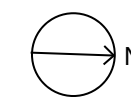

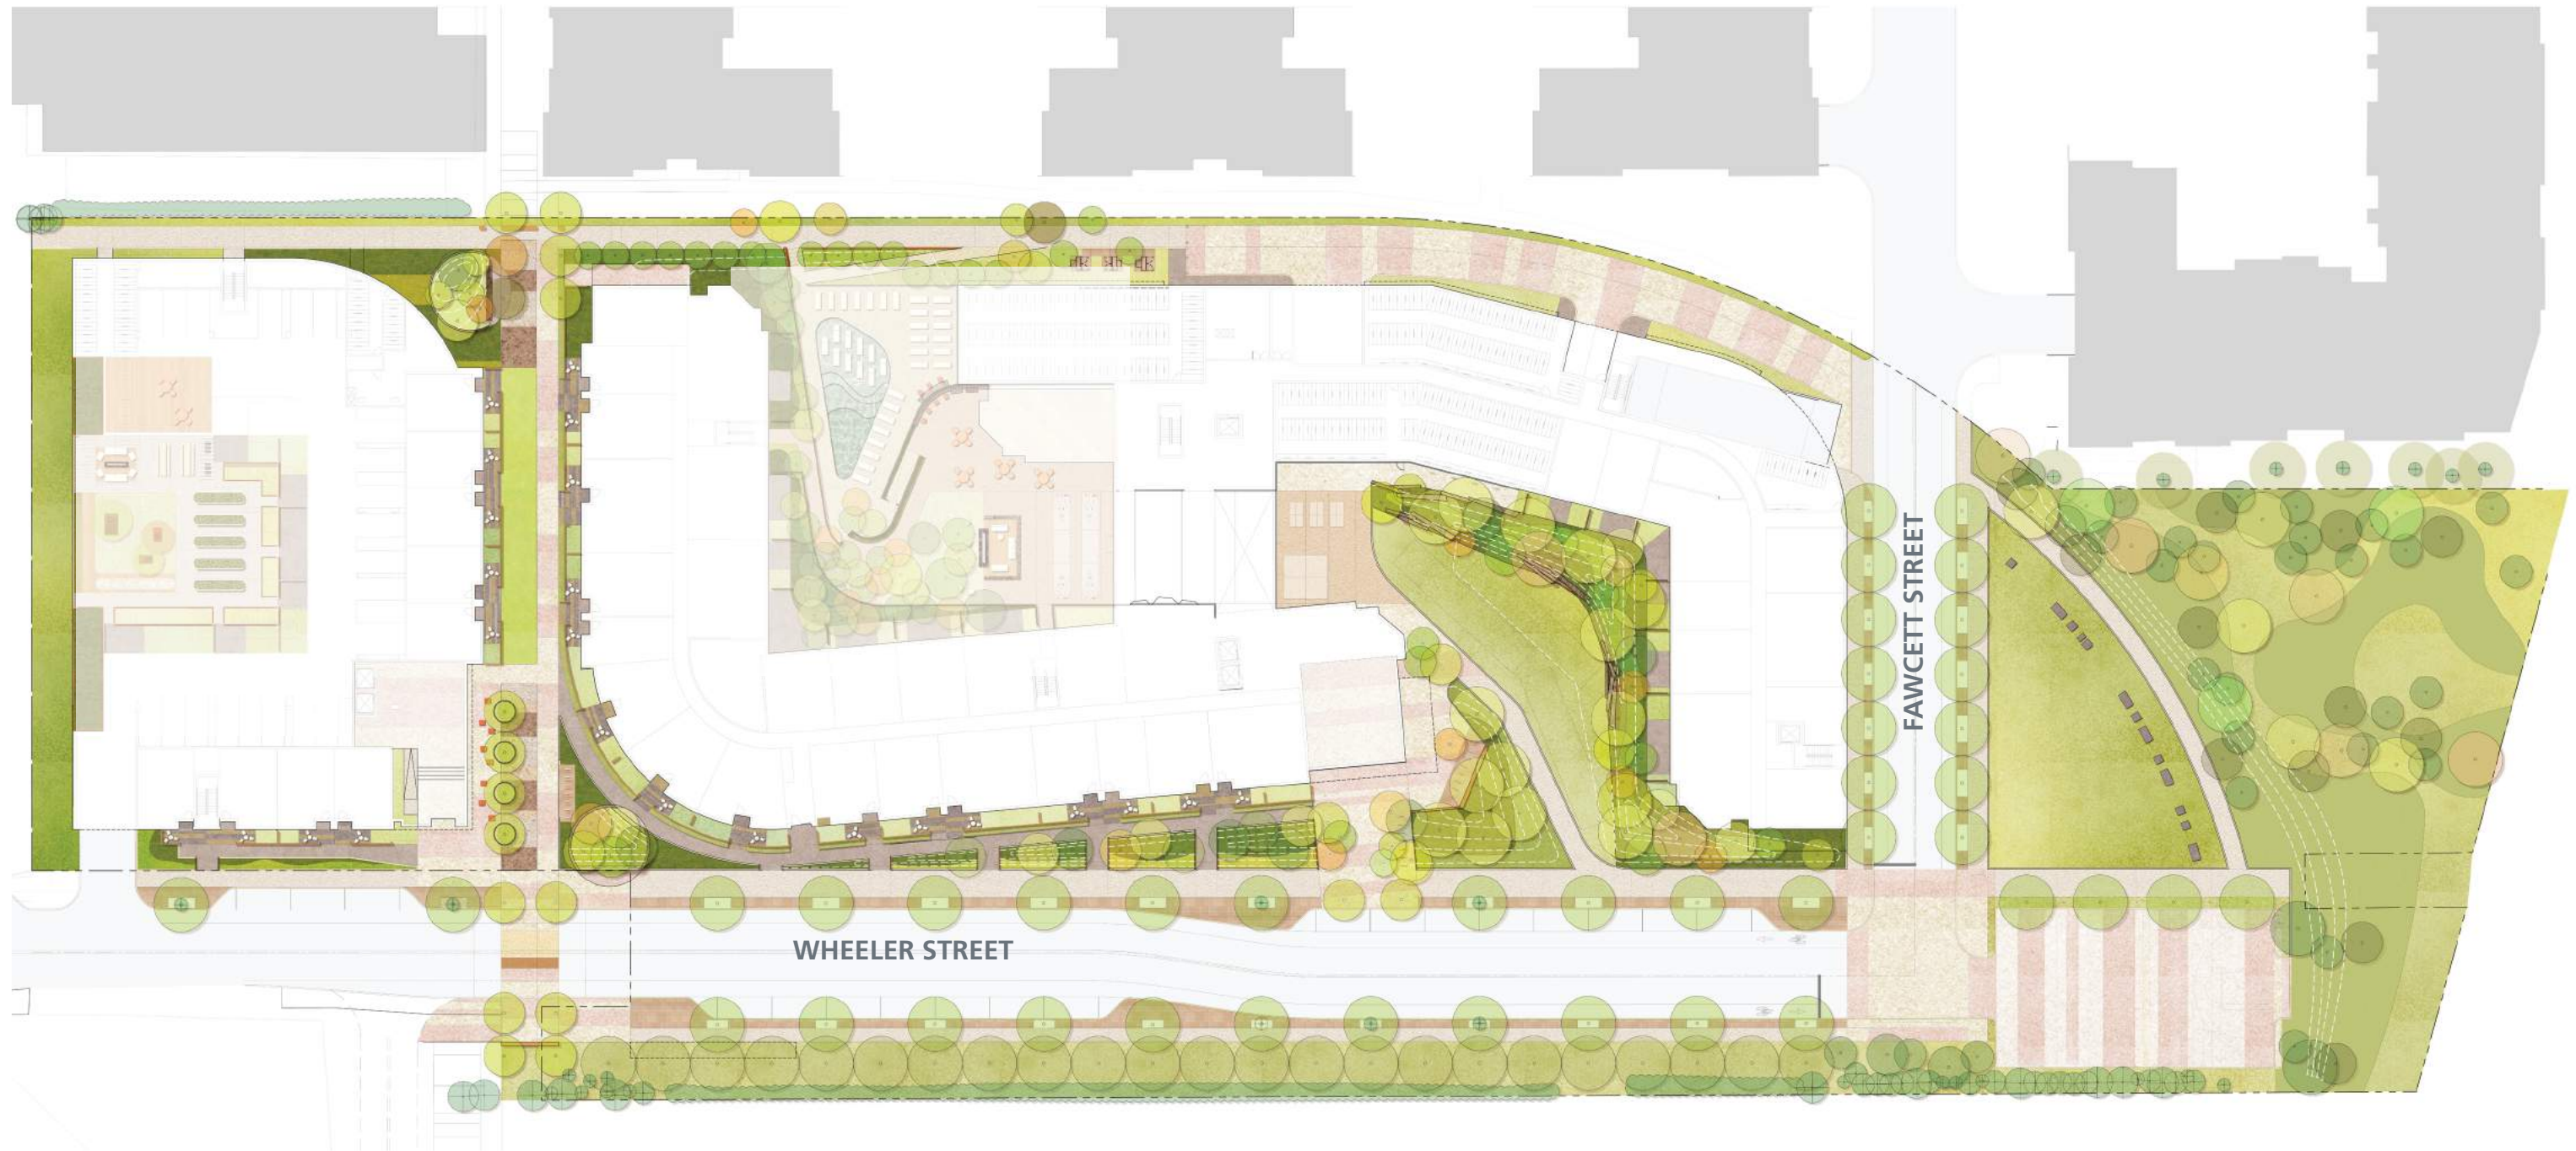

SCALE 1"=60'-0"

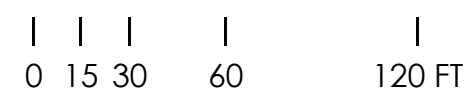




ELEVATED AMENITIES DECK



AMENITIES COURTYARD

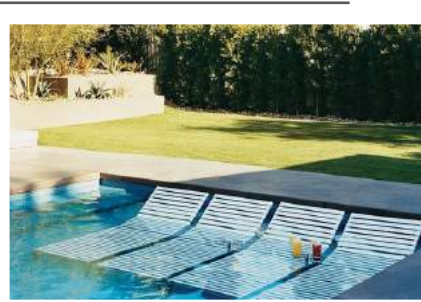

ENTRANCE COURTYARD




OPEN SPACE



MEWS




FLEXIBLE PLAZA

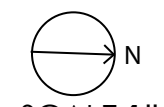

SCALE 1"=60'-0"

0 15 30 60 120 FT



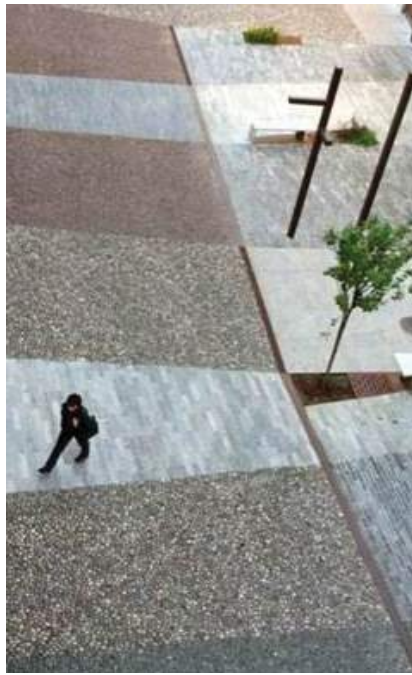


RAISED CROSSWALK

PEDESTRIAN CONNECTION


PATIOS AND LANDSCAPE BUFFERS

SCULPTURAL PLANTED BUFFER

MULTI MODAL

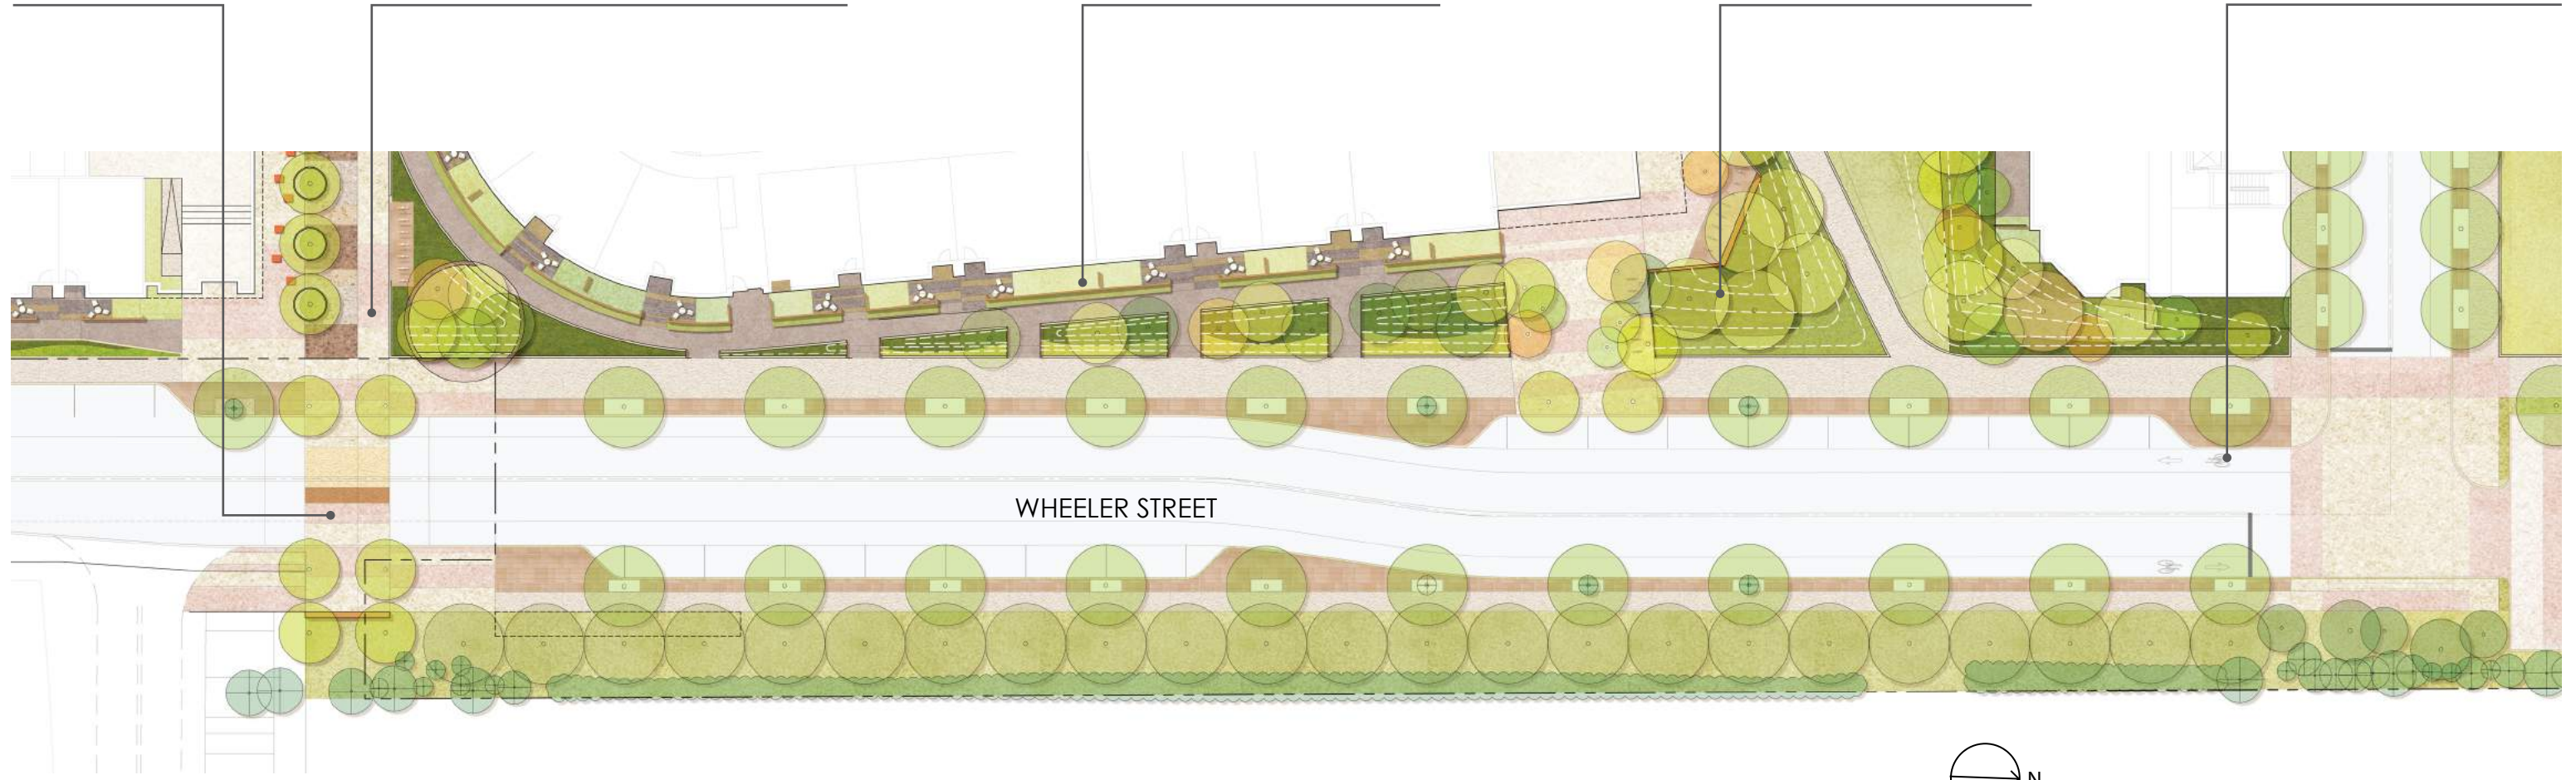



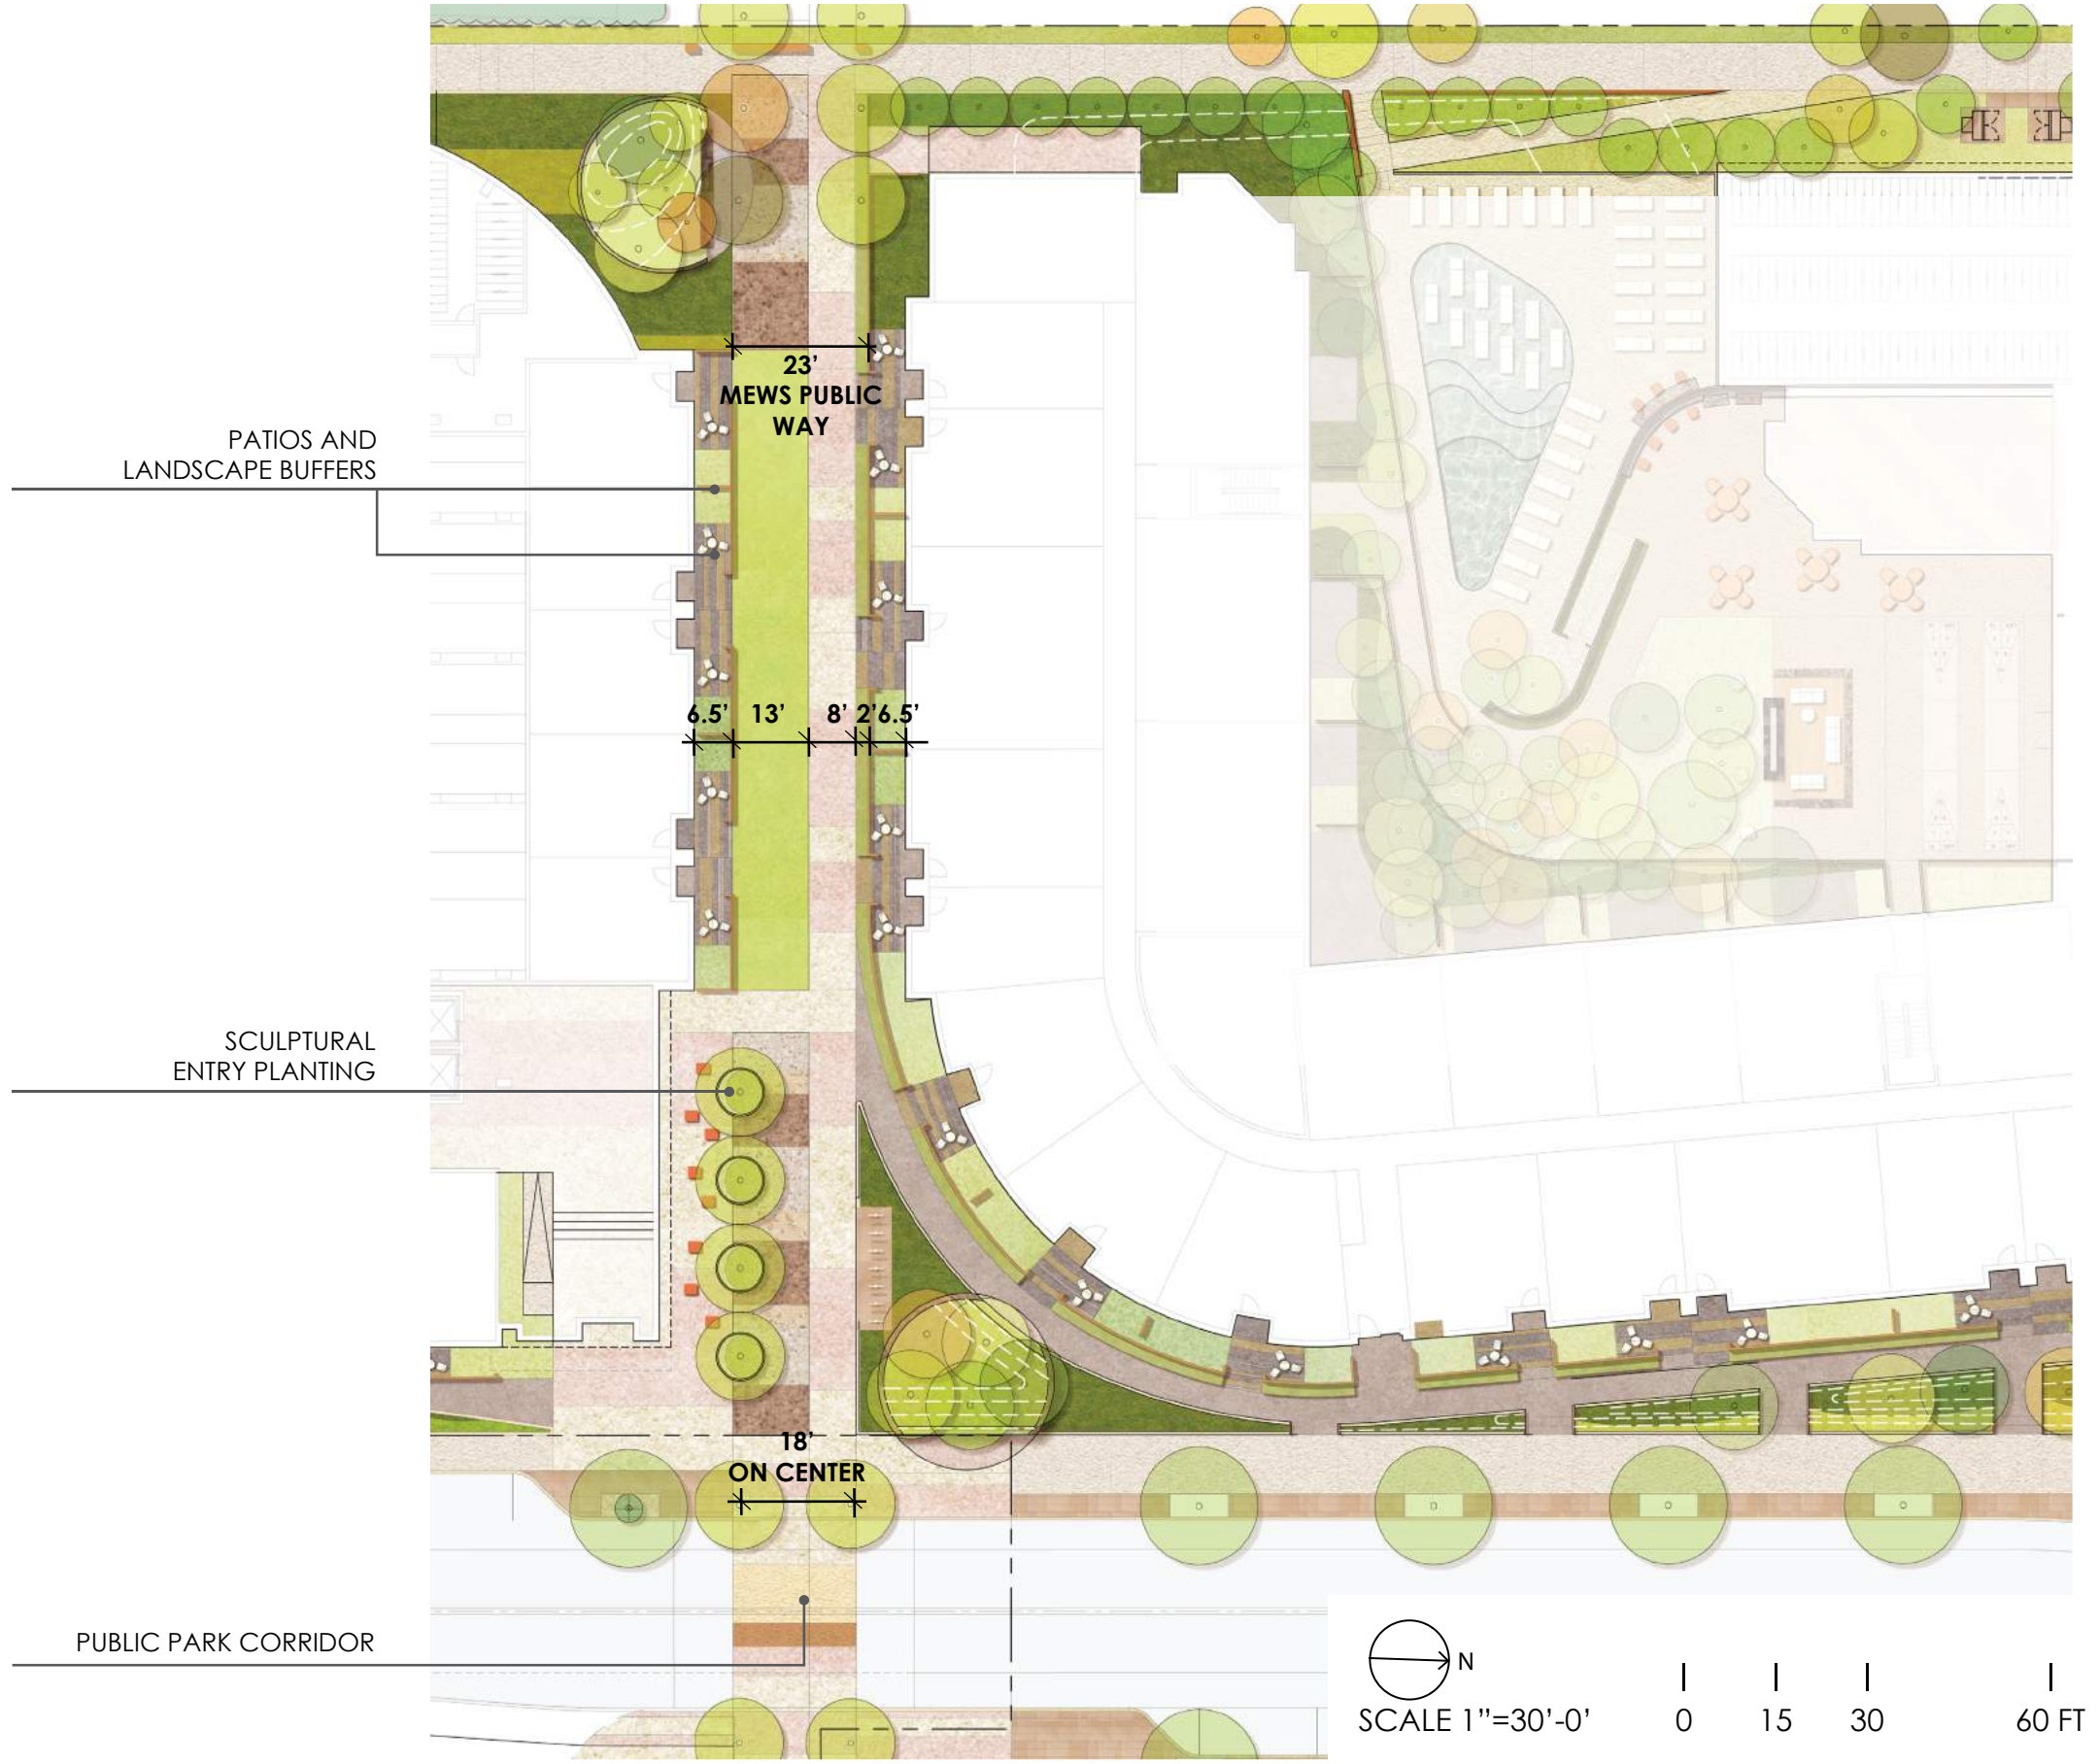






© Dana Black



Chicago, Piet Oudolf

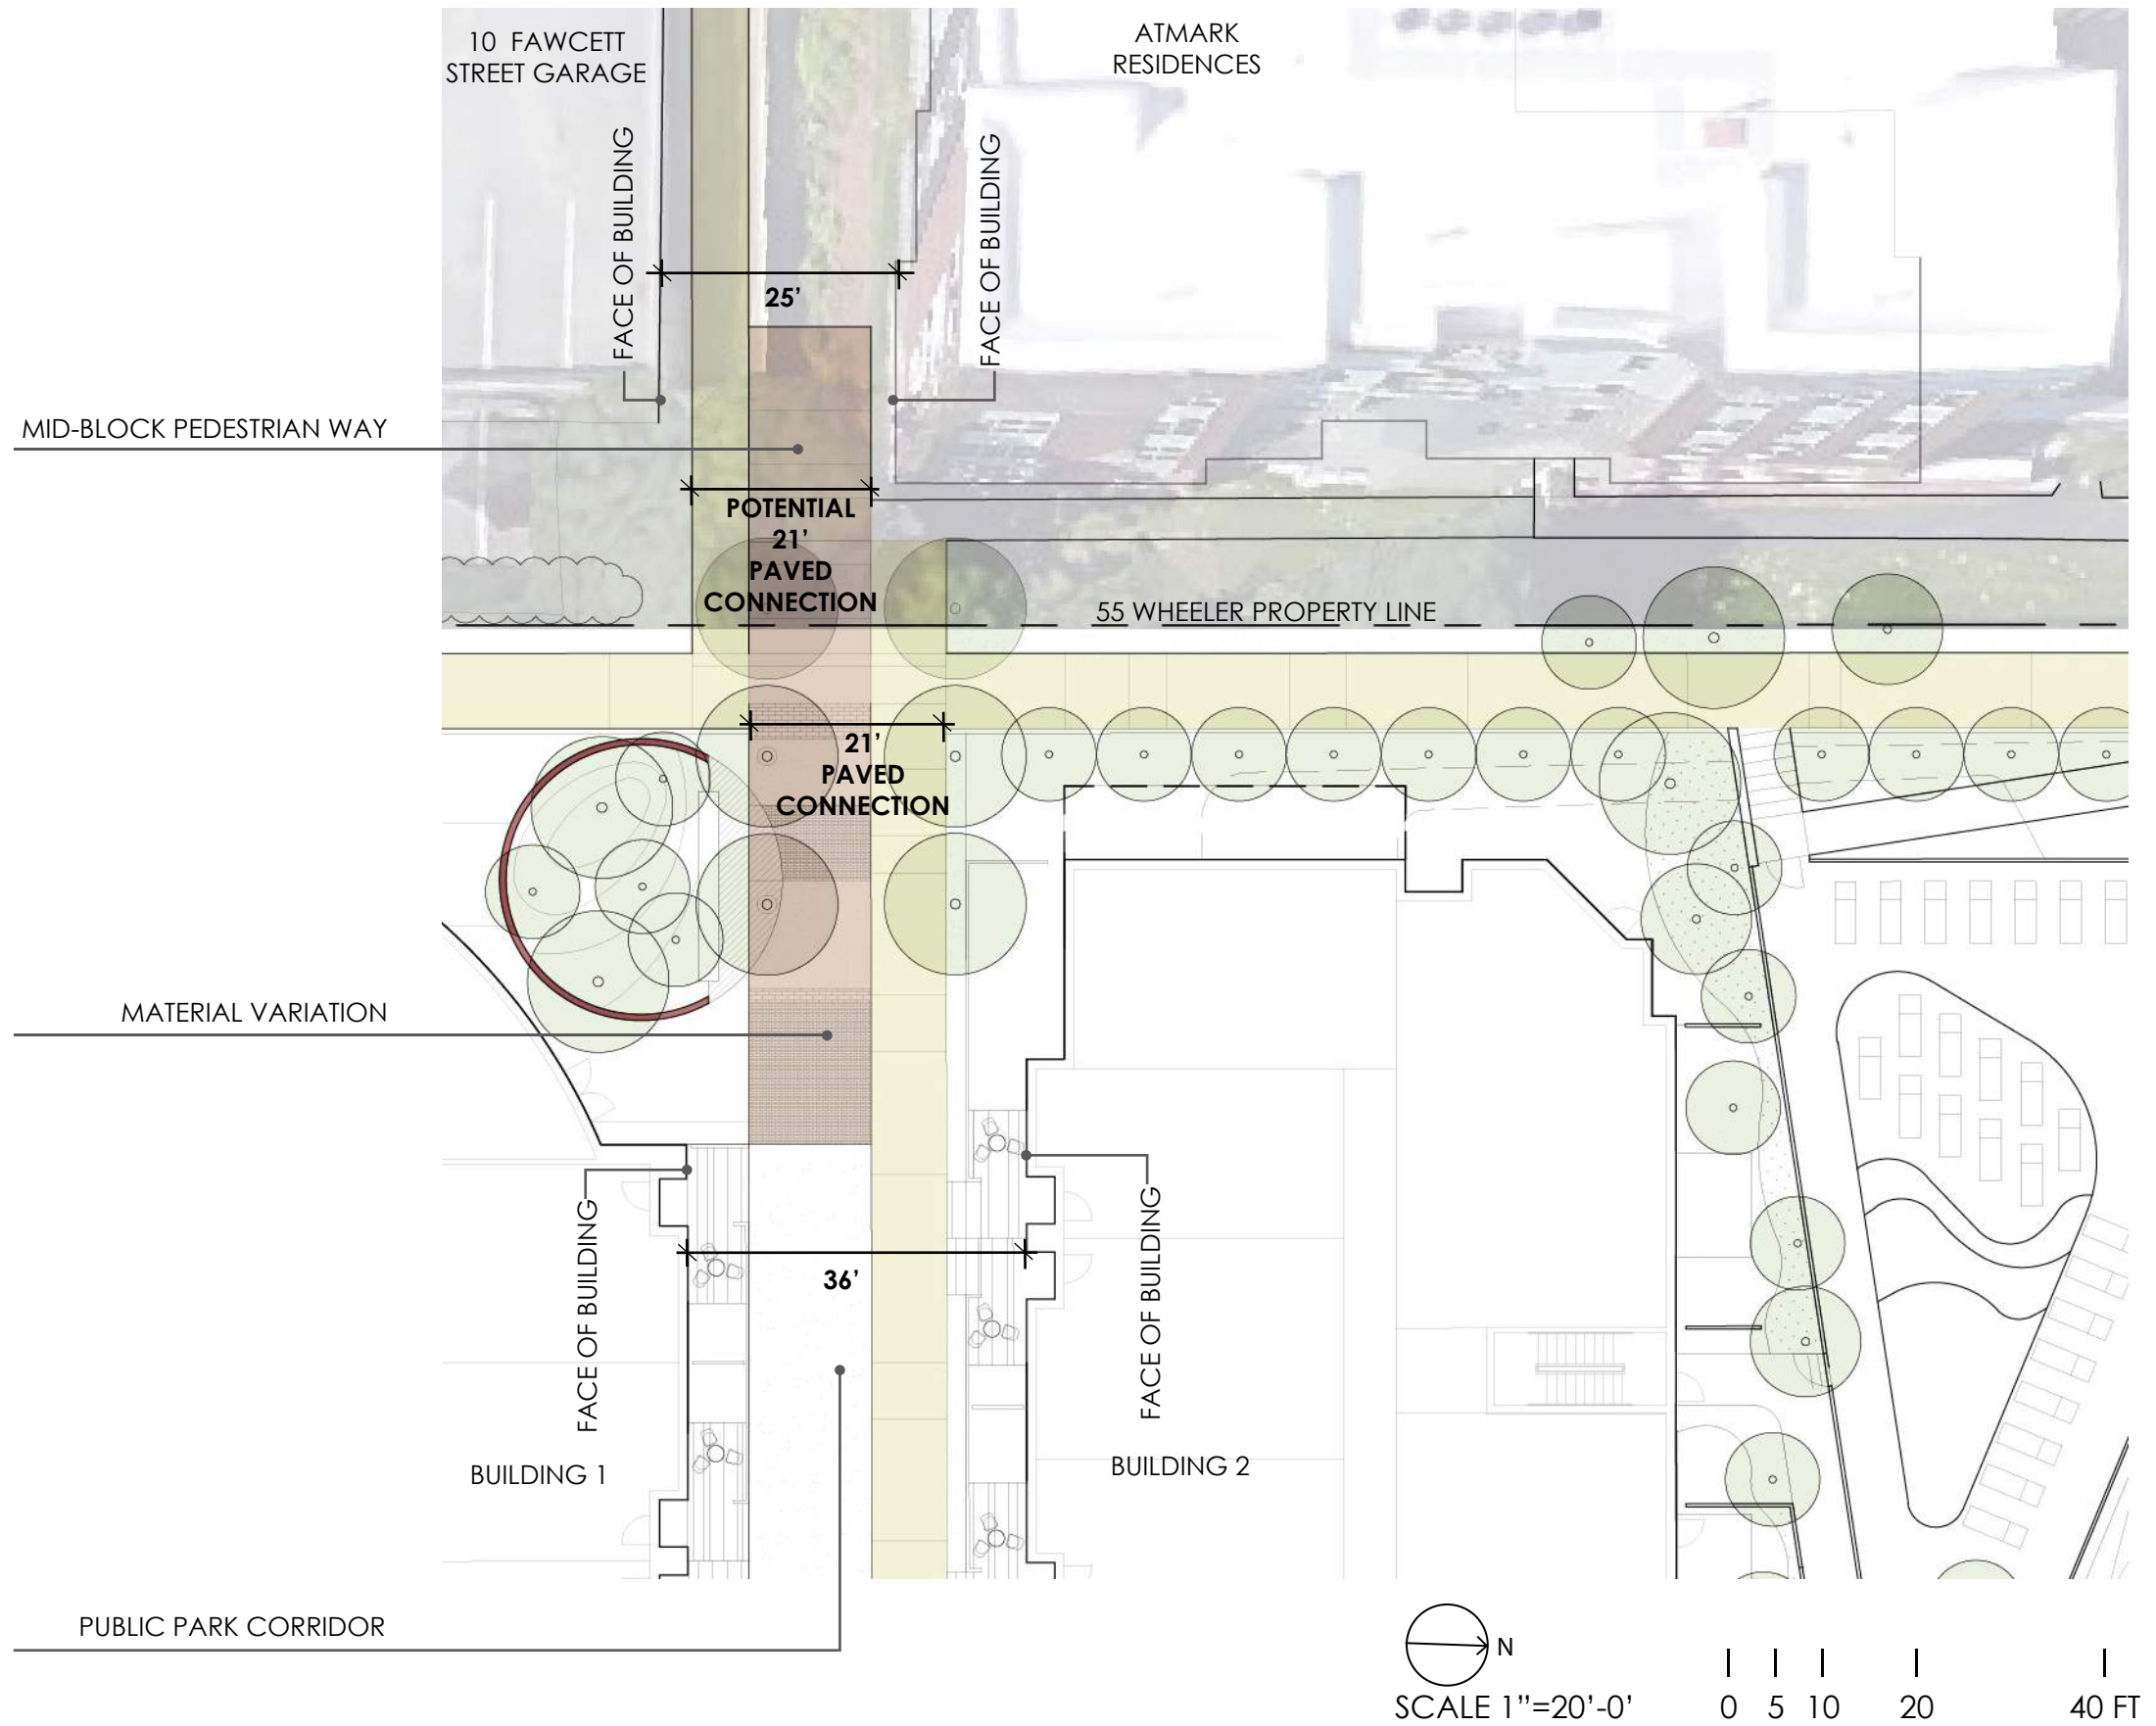



GARDEN ROOM + GROWING




POOL + OUTDOOR ROOMS



NATURE PLAY + MEETING PLACE



NATURE PLAY + CLIMBING + ECO EDUCATION

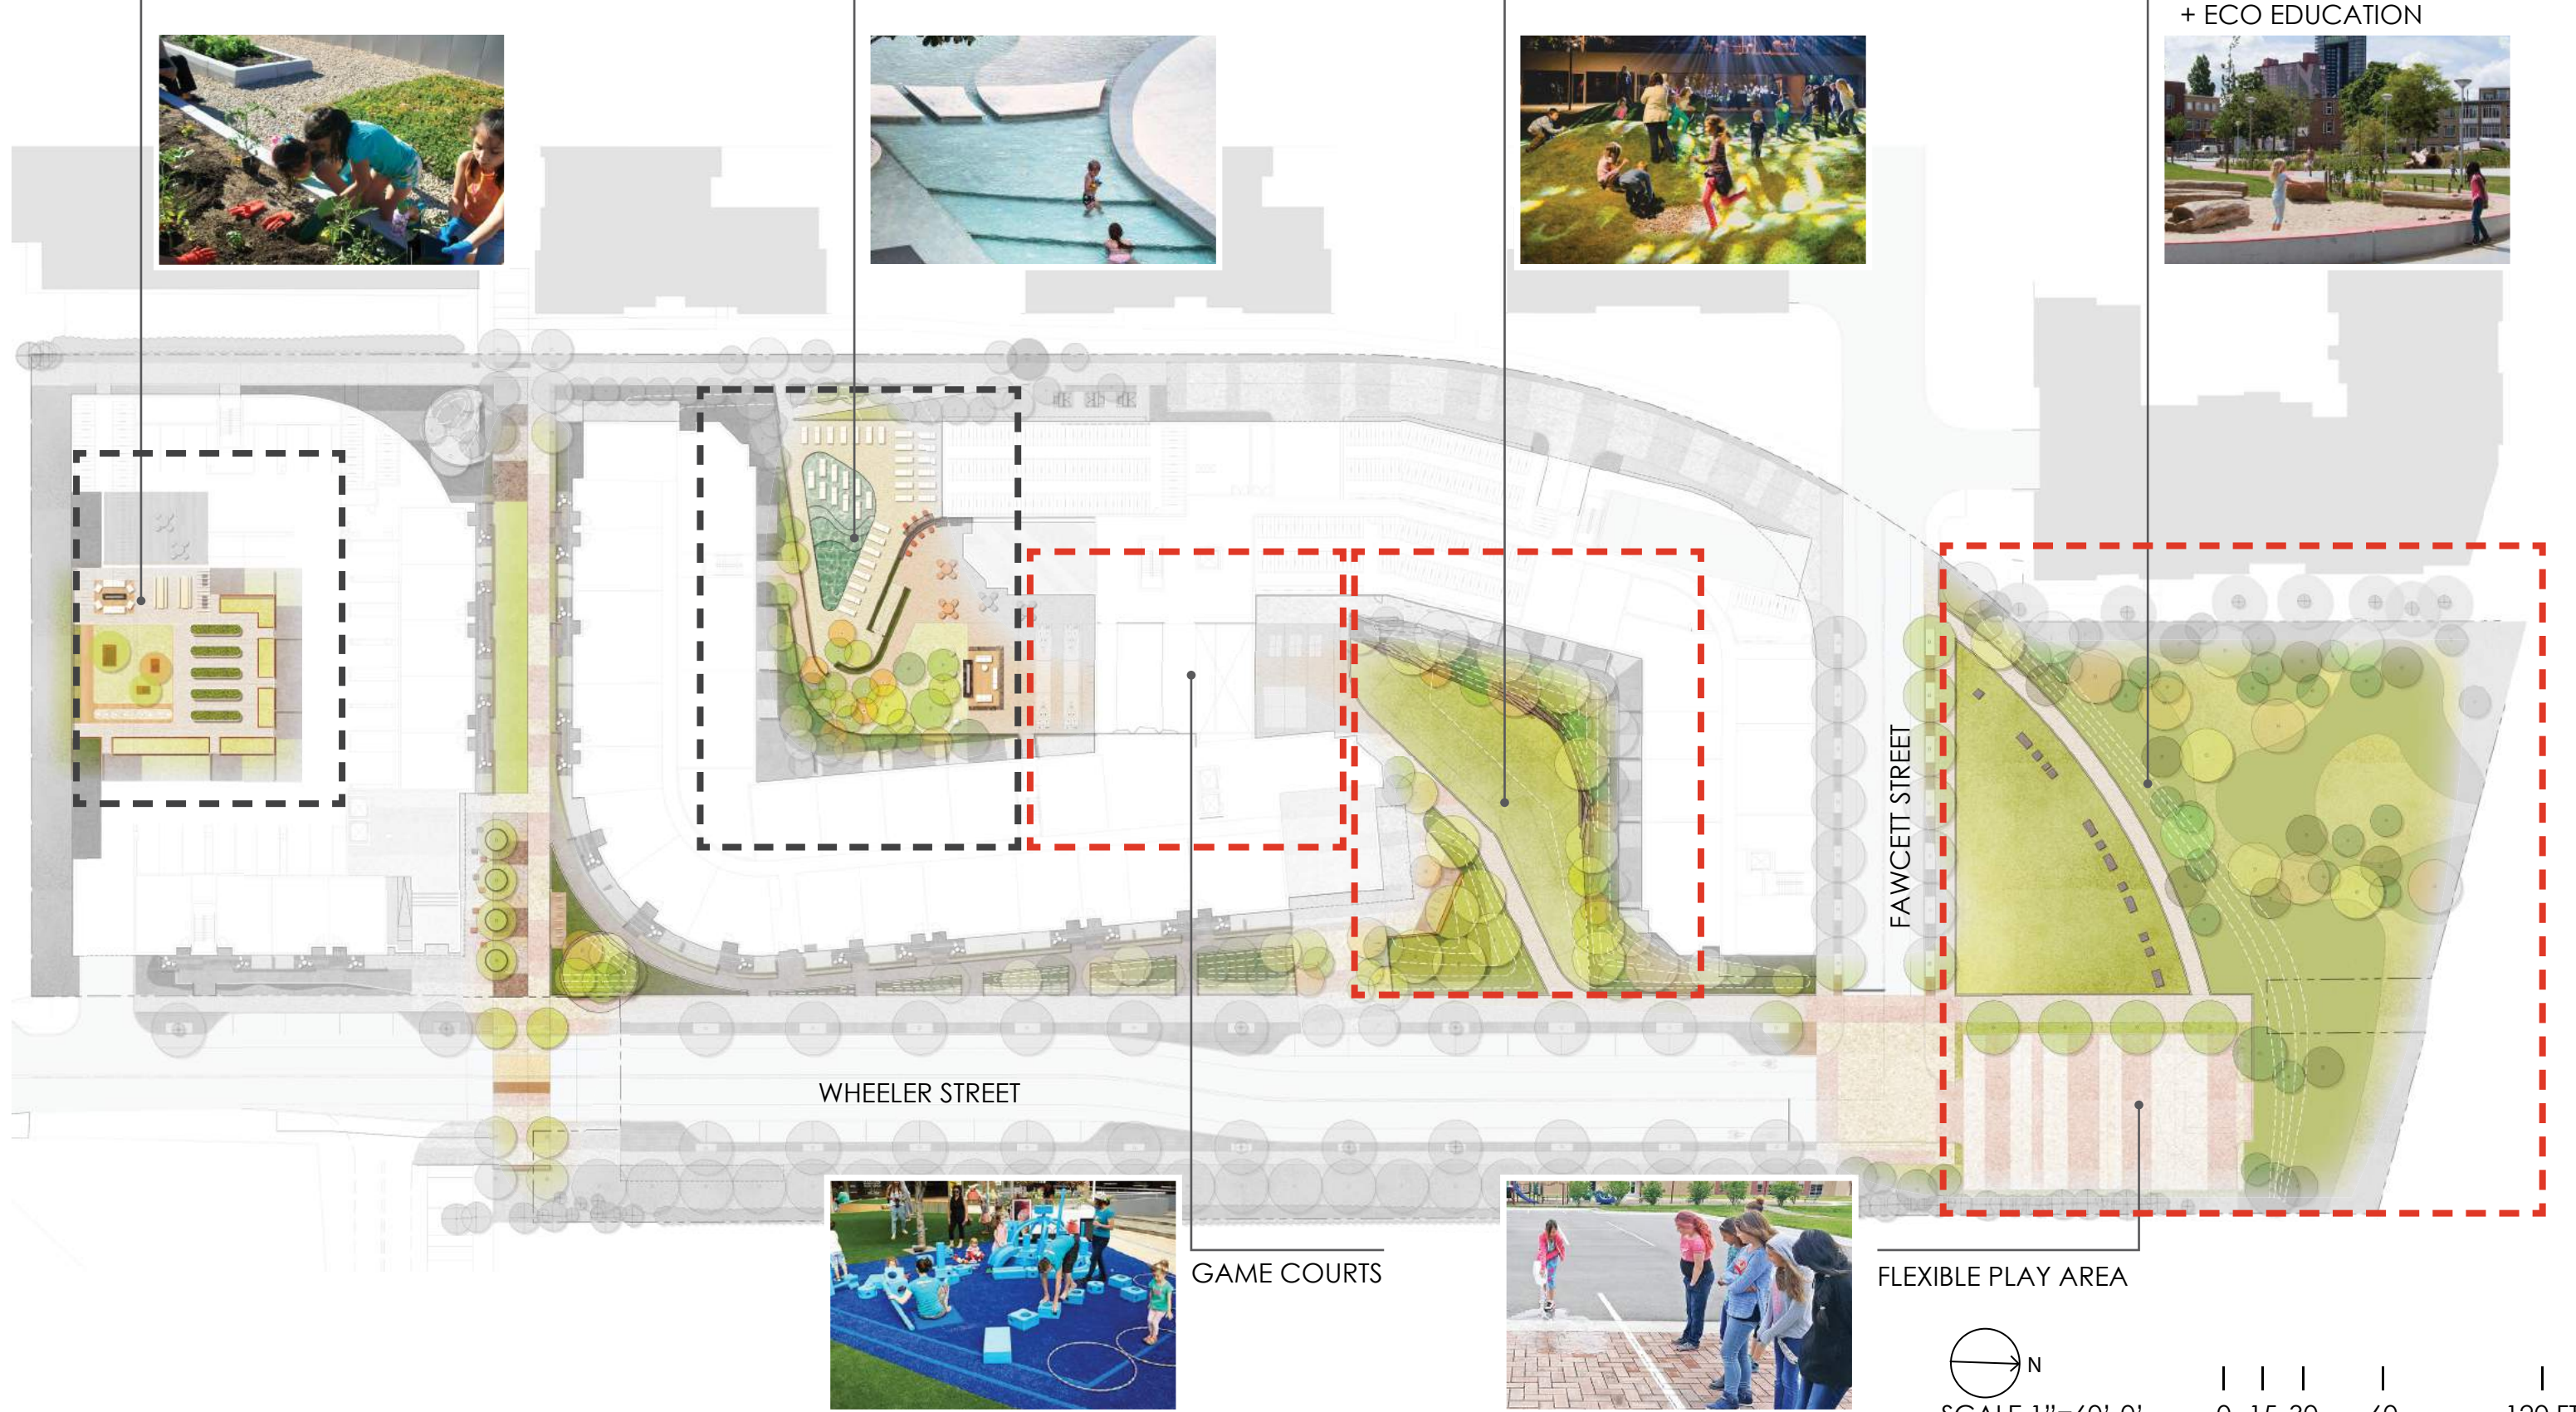





INDOOR OUTDOOR GRILL

OUTDOOR ROOM

GARDEN EXPLORATION







SHALLOW POOL PLAY



CLIMB + SWING



INDOOR-OUTDOOR GAME SPACE









LAWN GAMES

NATURE PLAY

PRIVACY LANDFORM & SCULPTURAL WALL

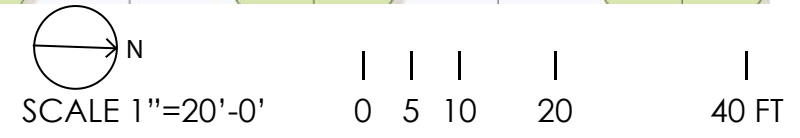




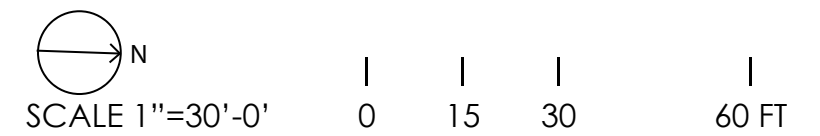





© Harvard University

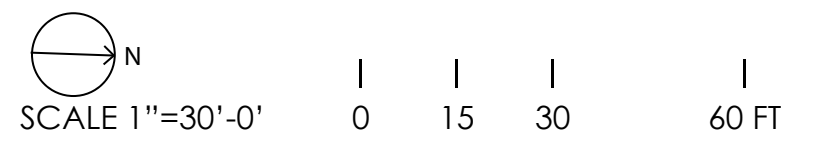



	PUBLIC	PRIVATE	
<b>SITE</b>	✓	✓	ALEWIFE PEDESTRIAN NETWORK -BREAKING DOWN BLOCK
	✓	✓	BIKE SHARE NETWORK NODES
	✓	✓	RESILLIENCY ELEVATIONS - SITE CIRCULATION
	✓	✓	REDUCTION IN STORM WATER RUN-OFF
	✓	✓	STORM WATER TREATMENT
<b>ELEVATED AMENITIES DECK</b>		✓	VEGETABLE GARDEN ACCESS
		✓	INDOOR- OUTDOOR ROOMS -DINE, PLAY, RELAX
<b>AMENITIES COURTYARD</b>		✓	POOL
		✓	HAMMOCKS
<b>ENTRANCE COURTYARD</b>	✓	✓	GAME COURTS + LAWN PLAY
	✓	✓	MEETING PLACE
	✓	✓	NATURE PLAY
	✓	✓	OUTDOOR MOVIES
<b>OPEN SPACE</b>	✓	✓	HARDSCAPE BROWNFIELD TO GREEN OPEN SPACE
	✓	✓	LAWN PLAY
	✓	✓	FLEXIBLE PLAZA
	✓	✓	CHILDREN'S EXPLORATION