



Sq. des Freres, Affleck + de la Riva



Pleb. Piazza, Vittoria Brescia, Italy



Elevate Acre, NYC, Ken Smith

© Peter Mauss/ Esto



Macallen, Boston, LWS




UNIT PAVERS- TEXTURAL VARIATION FOR SPEED CONTROL, VISUAL ORIENTATION, AND PERMEABILITY


POURED IN PLACE TEXTURED AND COLORED CONCRETE WITH PERMEABLE OPTION

UNIT PAVERS FOR PERMEABILITY AND POURED IN PLACE PAVING MATERIAL

PLAZA QUALITY VEHICULAR PAVING WITH PERMEABLE OPTION

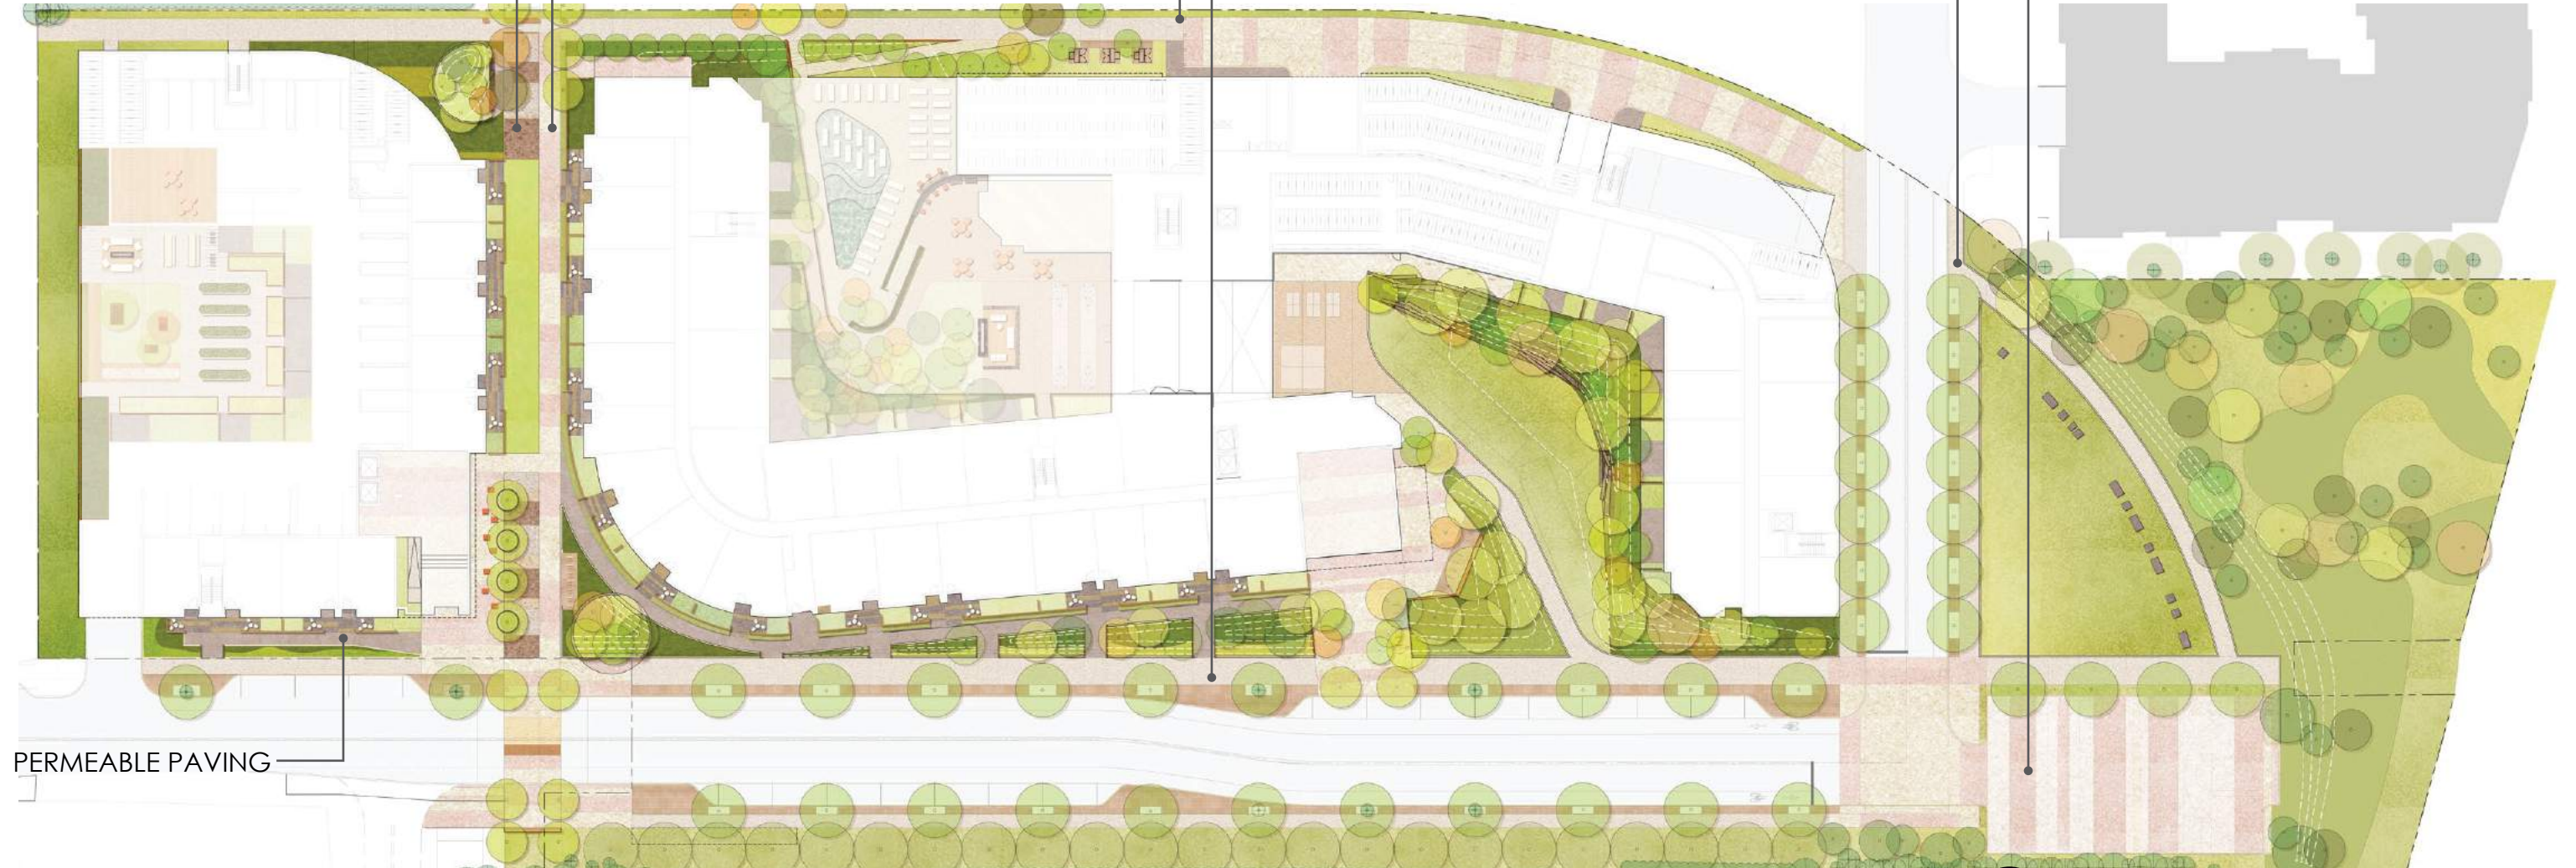



PERMEABLE PAVING

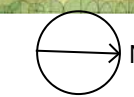

SCALE 1"=60'-0"

0 15 30 60 120 FT



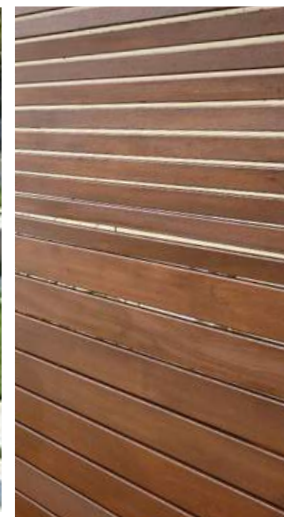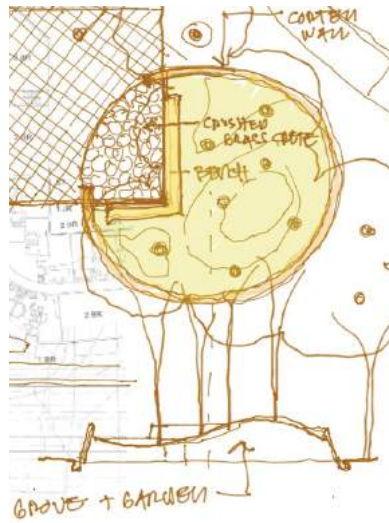

○ GROVE AND GARDEN BENCHES



■ STOOL

▬ PRIVACY SCREEN



▬ PLANTER BENCH

■ NATURAL STONE SEATING



▬ RIBBON BENCH

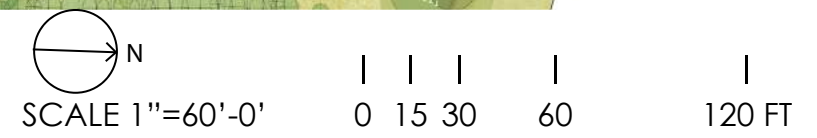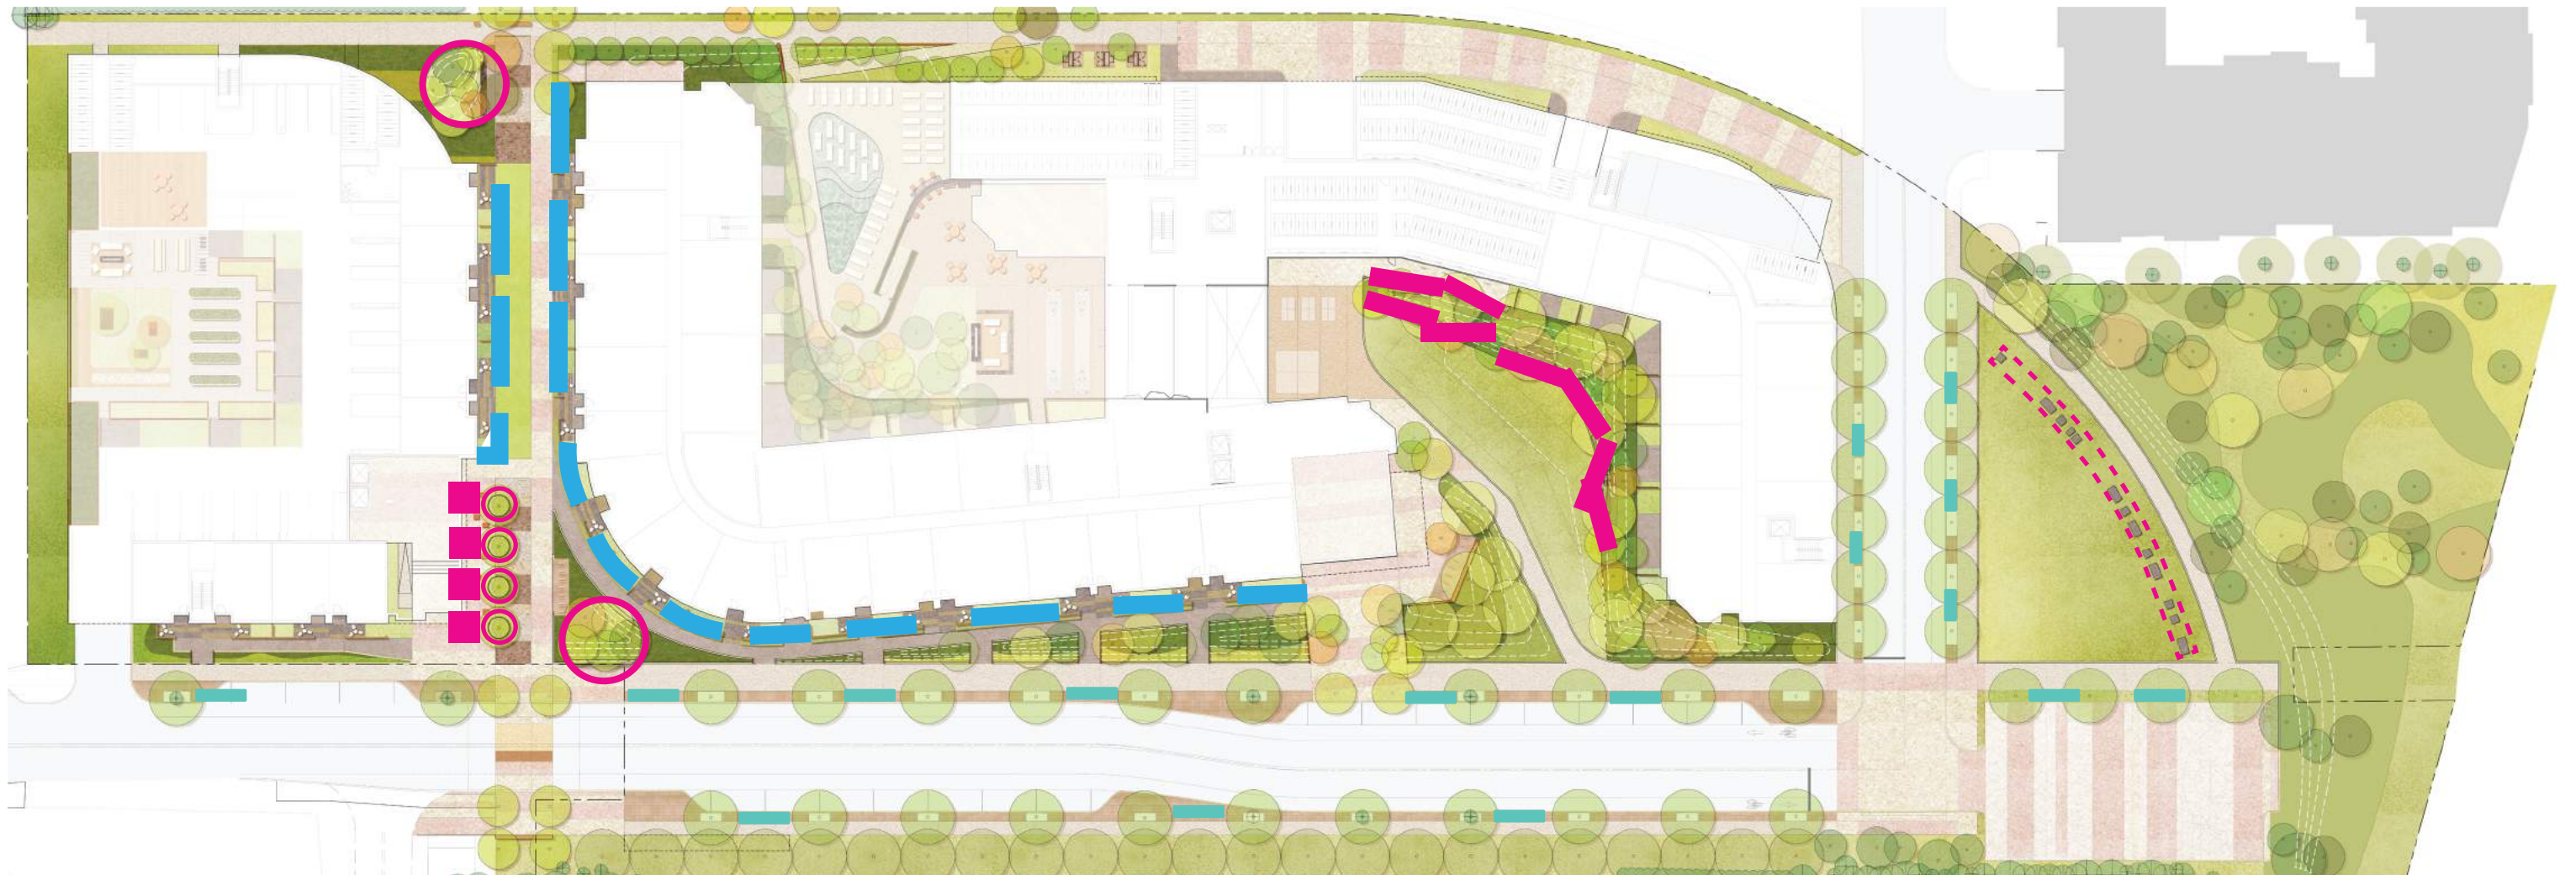



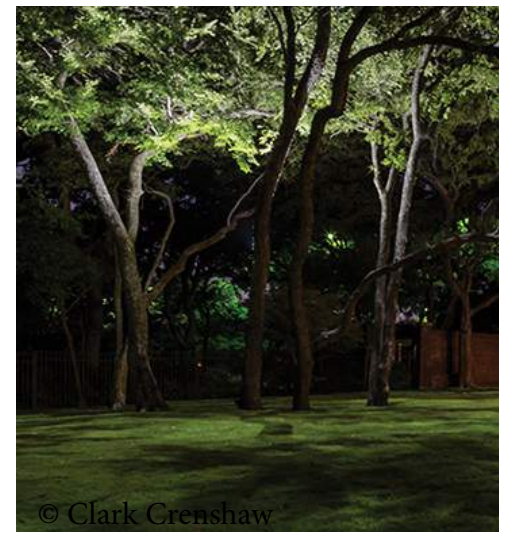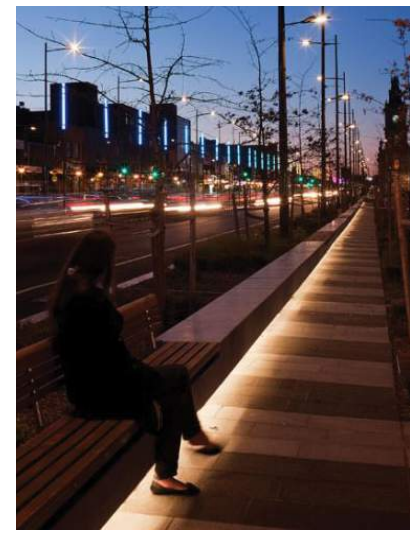

○ CAMBRIDGE ACORN STYLE FIXTURE STREET LIGHT   
 ● PEDESTRIAN LED LIGHT   
 ● PEDESTRIAN BOLLARD LIGHT   
 — WALKWAY LIGHTING   
 - - - FURNITURE LIGHTING   
 ■ TREE DOWN LIGHTING

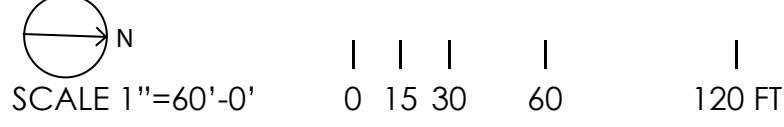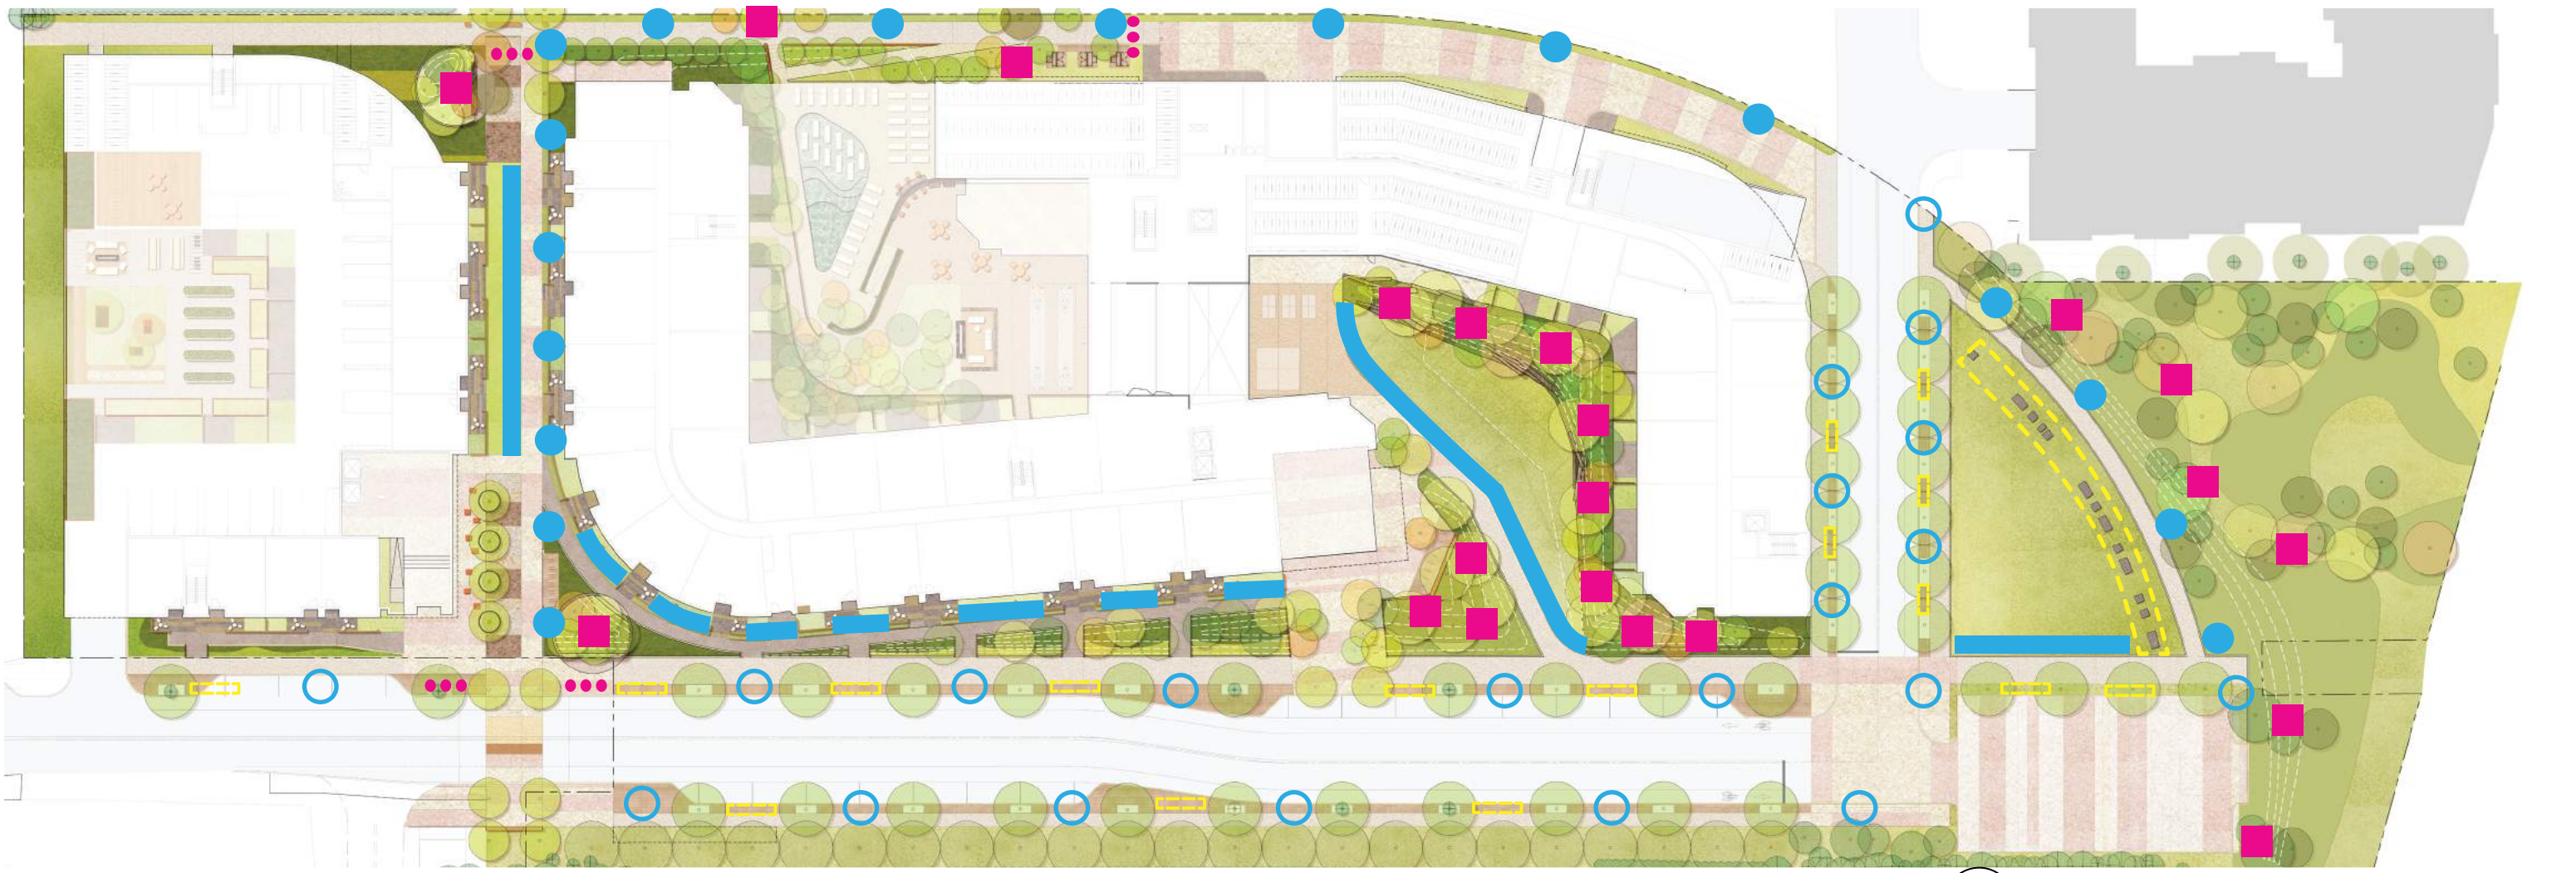



LEGEND



Total DBH of Significant Trees: 1354"

