


							Door Scheo	dule						
Mark	Location	Constructio n Type	Туре	Fire Thickness Rating	Material	Door Type	Frame Type	Finish	Hing es	ANS Category I	Kick S Plate s	Panic	Closer	Comments
00	Dispensary Exit	Swing	Curtain Wall Dbl Glass	0' - 2"	Full Glass	Storefront	Aluminum	Anodized	3	Storeroom F86		Yes	Yes	Secure, alarmed, bronze finish, transom, weather strippin
D1	Dispensary Entrance Door	Swing	Curtain Wall Sgl Glass	0' - 2"	Full Glass	Storefront	Aluminum	Anodized	3	Storeroom F86			Yes	Secure, alarmed, bronze finish, transom, weather strippin
02	Exit Vestibule Door	Swing	Curtain Wall Sgl Glass	0' - 2"	Full Glass	Storefront	Aluminum	Anodized	3	Storeroom F86		Yes	Yes	Secure, alarmed, bronze finish, transom, weather strippin
)3	Reception	Swing	36" x 48" Half Door	0' - 1 3/4"	Metal	Flush	Metal	Painted	2	Storeroom F86				FOB access, secure, alarmed, spring hinges
)4	Pre-Order	Swing	36" x 48" Half Door	0' - 1 3/4"	Metal	Flush	Metal	Painted	3	Storeroom F86				FOB access, secure, alarmed, spring hinges
)5	Basement Stair	Swing	36" x 80"	0' - 1 3/4"	Metal	Flush	Metal	Painted	3	Storeroom F86			Yes	FOB access, secure, alarmed
06	Clone/ Seed	Swing	36" x 48" Half Door	0' - 1 3/4"	Metal	Flush	Metal	Painted	2	Storeroom F86				FOB access, secure, alarmed, spring hinges
)7	Vault	Swing	36" x 80"	0' - 1 3/4"	Metal	Flush	Metal	Painted	3	Storeroom F86	Yes		Yes	FOB access, secure, alarmed
)8	Fulfillment	Swing	36" x 48" Half Door	0' - 1 3/4"	Metal	Flush	Metal	Painted	3	Storeroom F86				FOB access, secure, alarmed, spring hinges
)9	Conference Room	Swing	36" x 80"	0' - 1 3/4"	Metal	Flush	Metal	Painted	3	Passage F75				
10	HC Toilet	Swing	36" x 80"	0' - 1 3/4"	Metal	Flush	Metal	Painted	3	Privacy F76			Yes	
11	Restroom	Swing	36" x 80"	0' - 1 3/4"	Metal	Flush	Metal	Painted	3	Privacy F76			Yes	
12	Egress Exit	Swing	36" x 80"	0' - 1 3/4"	Metal	Flush	Metal	Painted	3	Storeroom F86		Yes	Yes	FOB access, secure, alarmed
13	Rear Corridor	Swing	36" x 80"	0' - 1 3/4"	Metal	Flush	Metal	Painted	3	Storeroom F86		Yes	Yes	FOB access, secure, alarmed
14	Receiving	Swing	36" x 80"	0' - 1 3/4"	Metal	Flush	Metal	Painted	3	Storeroom F86			Yes	FOB access, secure, alarmed
15	Janitor	Swing	36" x 80"	0' - 1 3/4"	Metal	Flush	Metal	Painted	3	Storeroom F86		Yes	Yes	FOB access, secure, alarmed
17	Staff Toilet	Swing	36" x 80"	Ø/A1 3/4"	Metal	Flush	Metal	Painted	3	Privacy F76			Yes	
18	Manager	Swing	36" x 80"	0' - 1 3/4"	Metal	Flush	Metal	Painted	3	Storeroom F86			Yes	FOB access, secure, alarmed
19	Security	Swing	36" x 80"	0' - 1 3/4"	Metal	Flush	Metal	Painted	3	Storeroom F86			Yes	FOB access, secure, alarmed
20	Vault	Swing	36" x 80"	0' - 1 3/4"	Metal	Flush	Metal	Painted	3	Storeroom F86			Yes	FOB access, secure, alarmed
21	Storage 2	Swing	36" x 80"	0' - 1 3/4"	Metal	Flush	Metal	Painted	3	Storeroom F86				
22	Head End	Swing	36" x 80"	0' - 1 3/4"	Metal	Flush	Metal	Painted	3	Storeroom F86	Yes		Yes	FOB access, secure, alarmed

			Ro	oom Finish Schedule			
Name	Floor Finish	Floor Base Finish	e Wall Material	Wall Finish	Ceiling	Ceiling Finish	
SECURITY	Resilient Tile	Rubber	GWB	Painted	ACT	White	
MANAGER	Resilient Tile	Rubber	GWB	Painted	ACT	White	
STAFF TOILET	Porcelain Tile	Tile	GWB	Painted	ACT	White	
VAULT	Resilient Tile	Rubber	GWB/ Cement Board	Painted	ACT	White	GW
CONFERENCE ROOM	Ceramic Tile	Tile	GWB	Painted	ACT	White	
HC TOILET	Porcelain Tile	Tile	GWB	Painted	ACT	White	
RESTROOM	Porcelain Tile	Tile	GWB	Painted	ACT	White	
JANITOR	Resilient Tile	Rubber	GWB	Painted	ACT	White	
CORRIDOR	Resilient Tile	Rubber	GWB	Painted	ACT	White	
SMELLING/ HAND-HOLDING	Marathon flooring	Tile	GWB	Painted	ACT	White	
STORAGE	Resilient Tile	Rubber	GWB	Painted	ACT	White	
BREAKROOM	Resilient Tile	Rubber	GWB	Painted	ACT	White	
RECEIVING	Resilient Tile	Rubber	GWB	Painted	ACT	White	
DRINKING FOUNTAIN/CORR.	Ceramic Tile	Tile	GWB	Painted	ACT	White	
VESTIBULE	Ceramic Tile	Tile	GWB	Painted	ACT	White	Wa
PRE-ORDER PICKUP	Marathon flooring	Tile	GWB	Painted	ACT	White	
RECEPTION/ HELP/SIGN-UP	Marathon flooring	Tile	Storefront	Privacy film	ACT	White	
FULFILLMENT	Marathon flooring	Tile	GWB	Painted	Suspended	White	
POINT OF SALES	Marathon flooring	Tile	GWB	Painted	Suspended	White	
HEAD END	Resilient Tile	Tile	GWB	Painted	GWB	Painted	
DISPENSARY SALES AREA	Ceramic Tile	Tile	GWB	Painted	Open	Black	Mat
BASEMENT STAIR	Existing to remain	ETR	ETR	ETR	ETR	ETR	

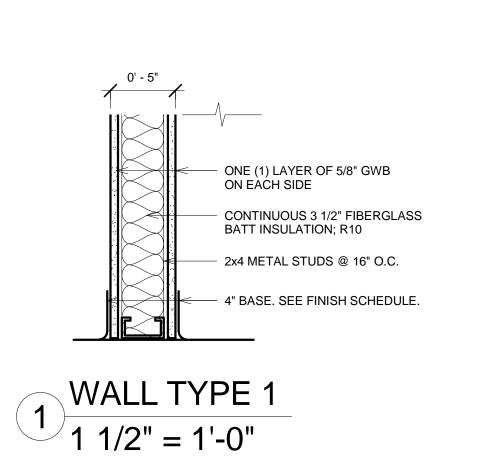


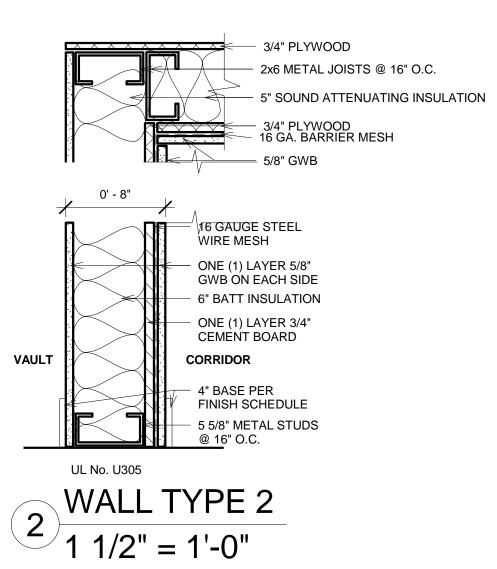


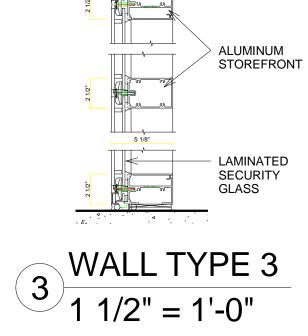

0' - 5"


, <u>10</u>

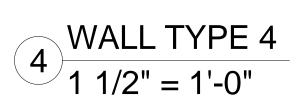

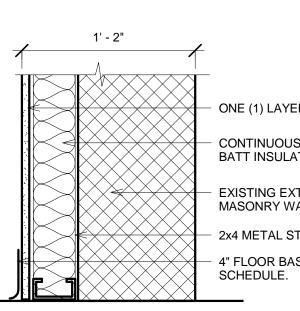

 EXISTING EXTERIOR MASONRY WALL - 2x4 METAL STUDS @ 16" O.C. 4" FLOOR BASE PER FINISH SCHEDULE.

ONE (1) LAYER OF 5/8" GWB - CONTINUOUS 3 1/2" FIBERGLASS BATT INSULATION; R10

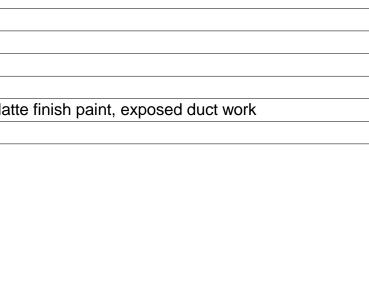


WB + 3/4" Cement board and 16 GA steel mesh. See Wall Type 2 alk off mat, privacy film


Comments


RESTROOM HEAD END 2 2 [ADD BRAILLE] [ADD BRAILLE] ō 0 \mathbf{h} 1' - 0" 1' - 0" RECEIVING SECURITY ľo Ωًا [ADD BRAILLE] [ADD BRAILLE] ō ō $\mathbf{1}$ 1' - 0" 1' - 0" JANITOR MANAGER [ADD BRAILLE] [ADD BRAILLE] ō ō 1' - 0" 1' - 0" 0' - 8" \mathbf{X} CONFERENCE ROOM RESTROOM [ADD BRAILLE] [ADD BRAILLE] 1' - 0"

 $6 \frac{\text{INTERIOR SIGNAGE}}{1 \text{ } 1/2" = 1'-0"}$

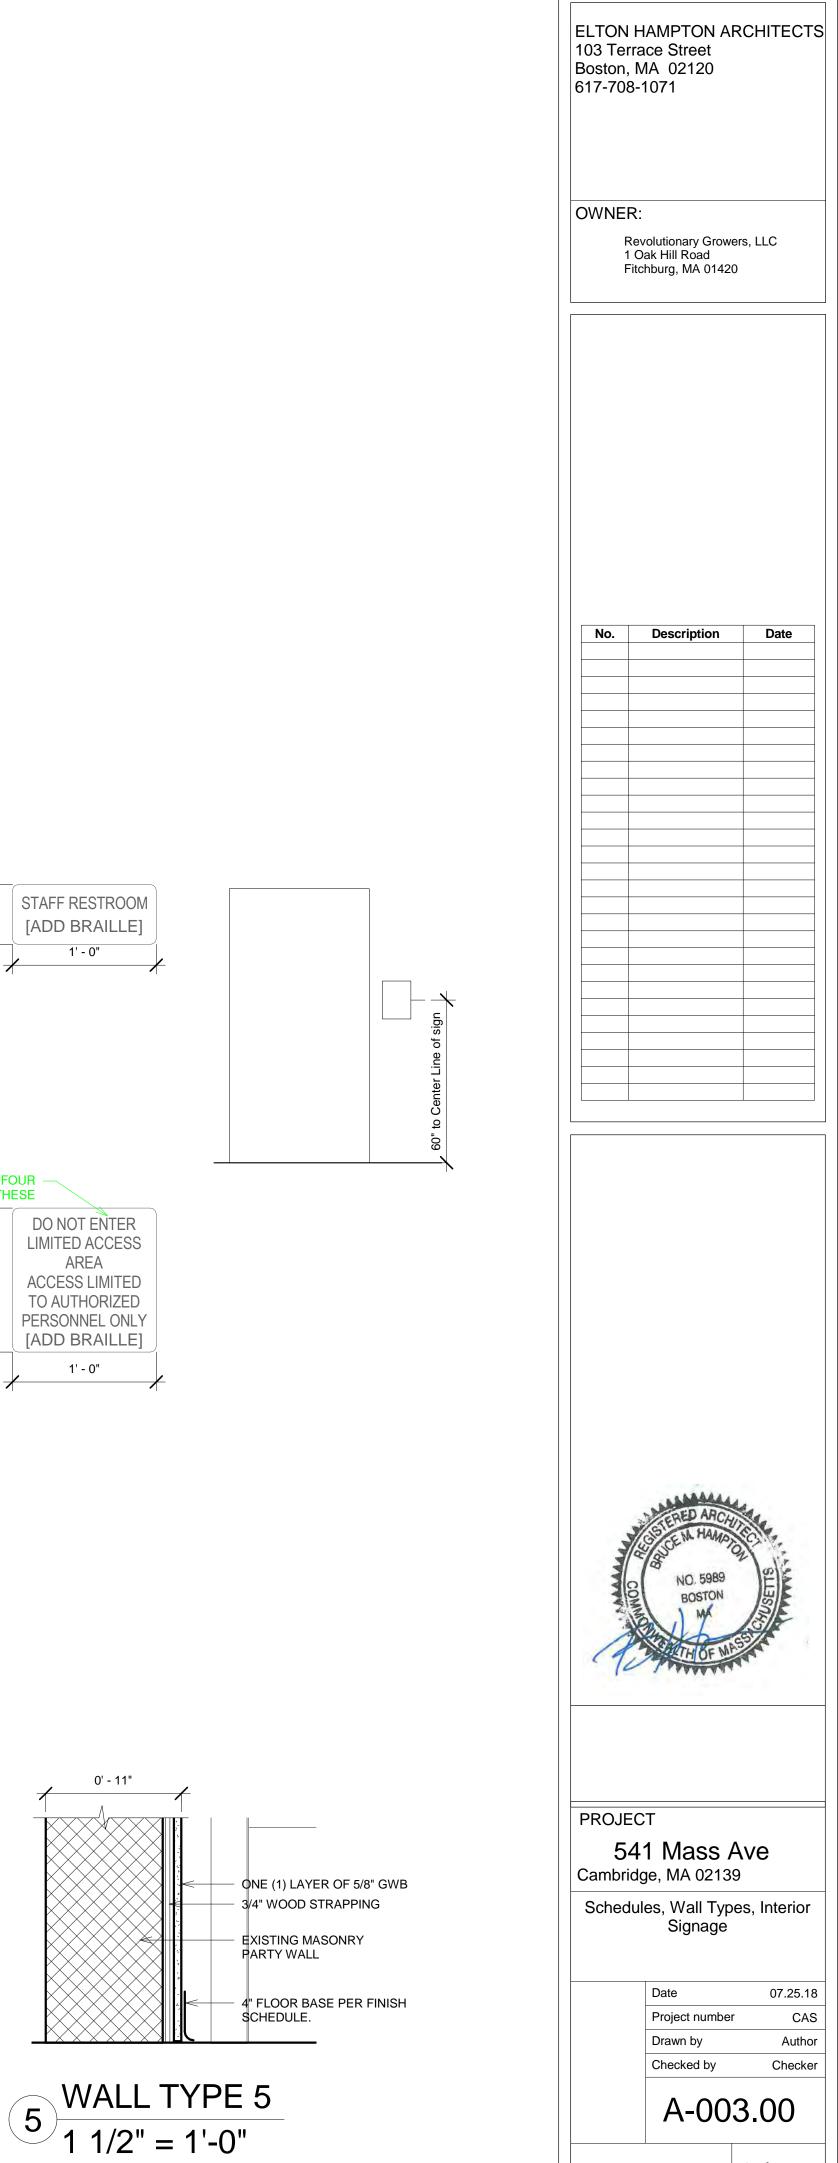

1 of

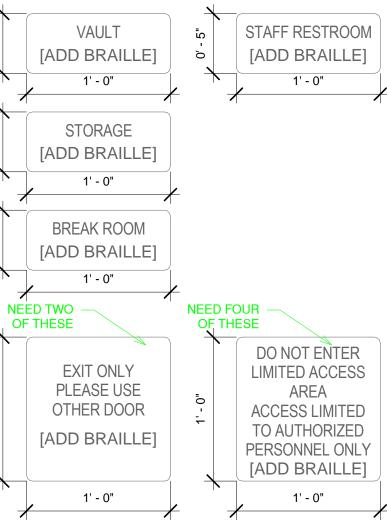

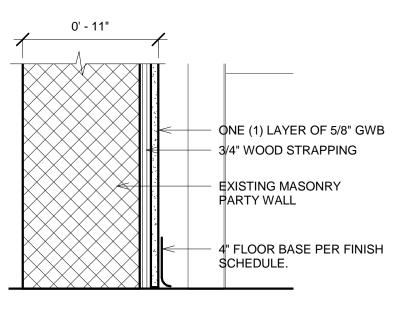





OWNER:

Revolutionary Growers, LLC 1 Oak Hill Road Fitchburg, MA 01420


No.	Description	Date		




PROJECT 541 Mass Ave Cambridge, MA 02139 Interior Elevations

> Date 07.25.18 CAS Project number Author Drawn by Checker Checked by A-003.01

> > 1 of

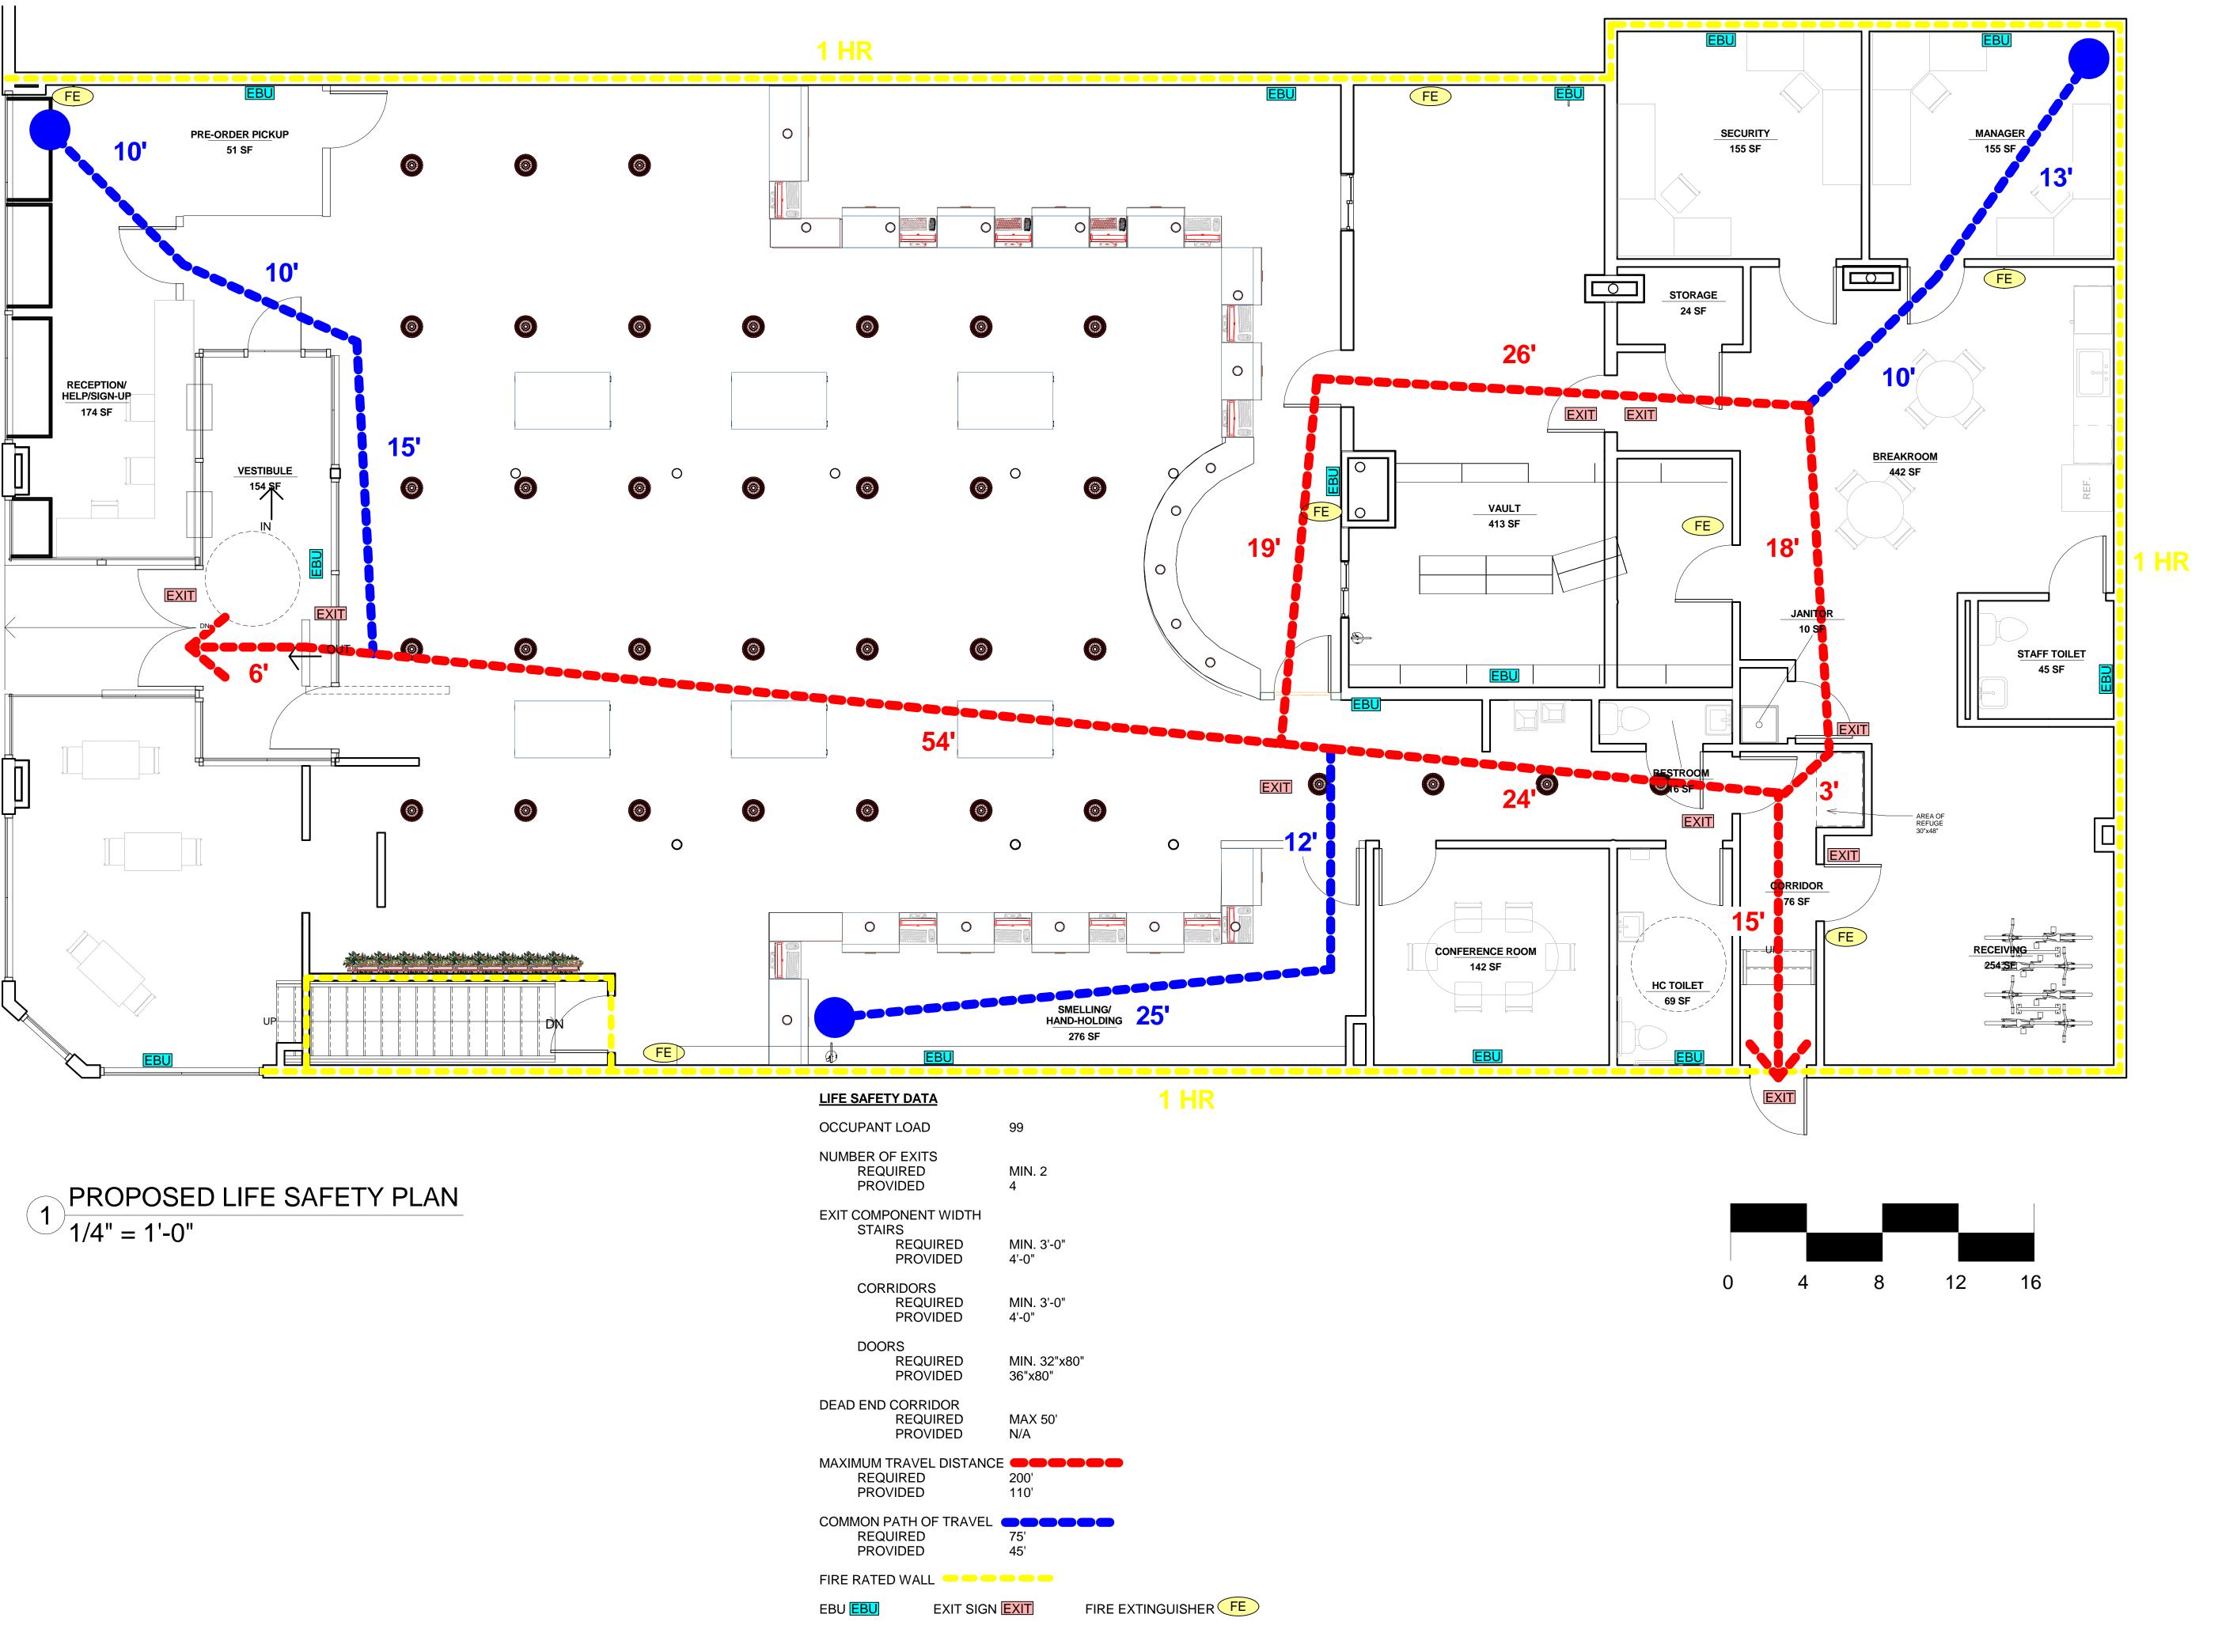

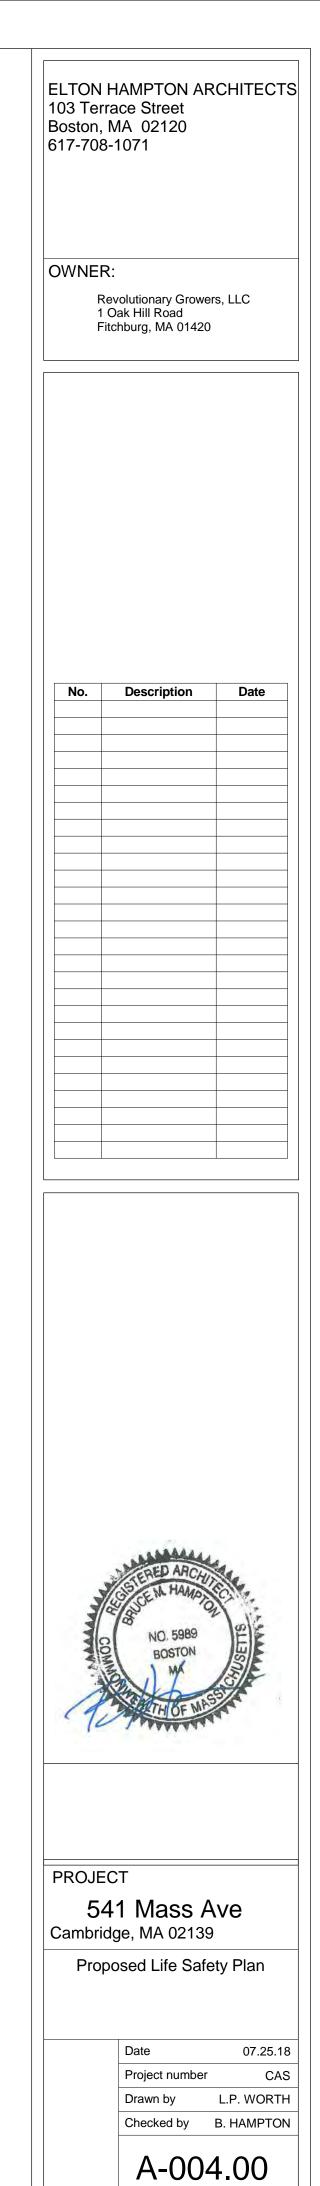

1 of