

ELTON HAMPTON ARCHITECTS 103 Terrace Street Boston, MA 02120 617-708-1071 OWNER: Revolutionary Growers, LLC 1 Oak Hill Road Fitchburg, MA 01420 No. Description

NO. 5989
BOSTON
MA

THIOF MASS


PROJECT

541 Mass Ave
Cambridge, MA 02139


Existing Conditions Map

Date 07.25.18
Project number REV C
Drawn by L.P. WORTH
Checked by B. HAMPTON

A-005.00

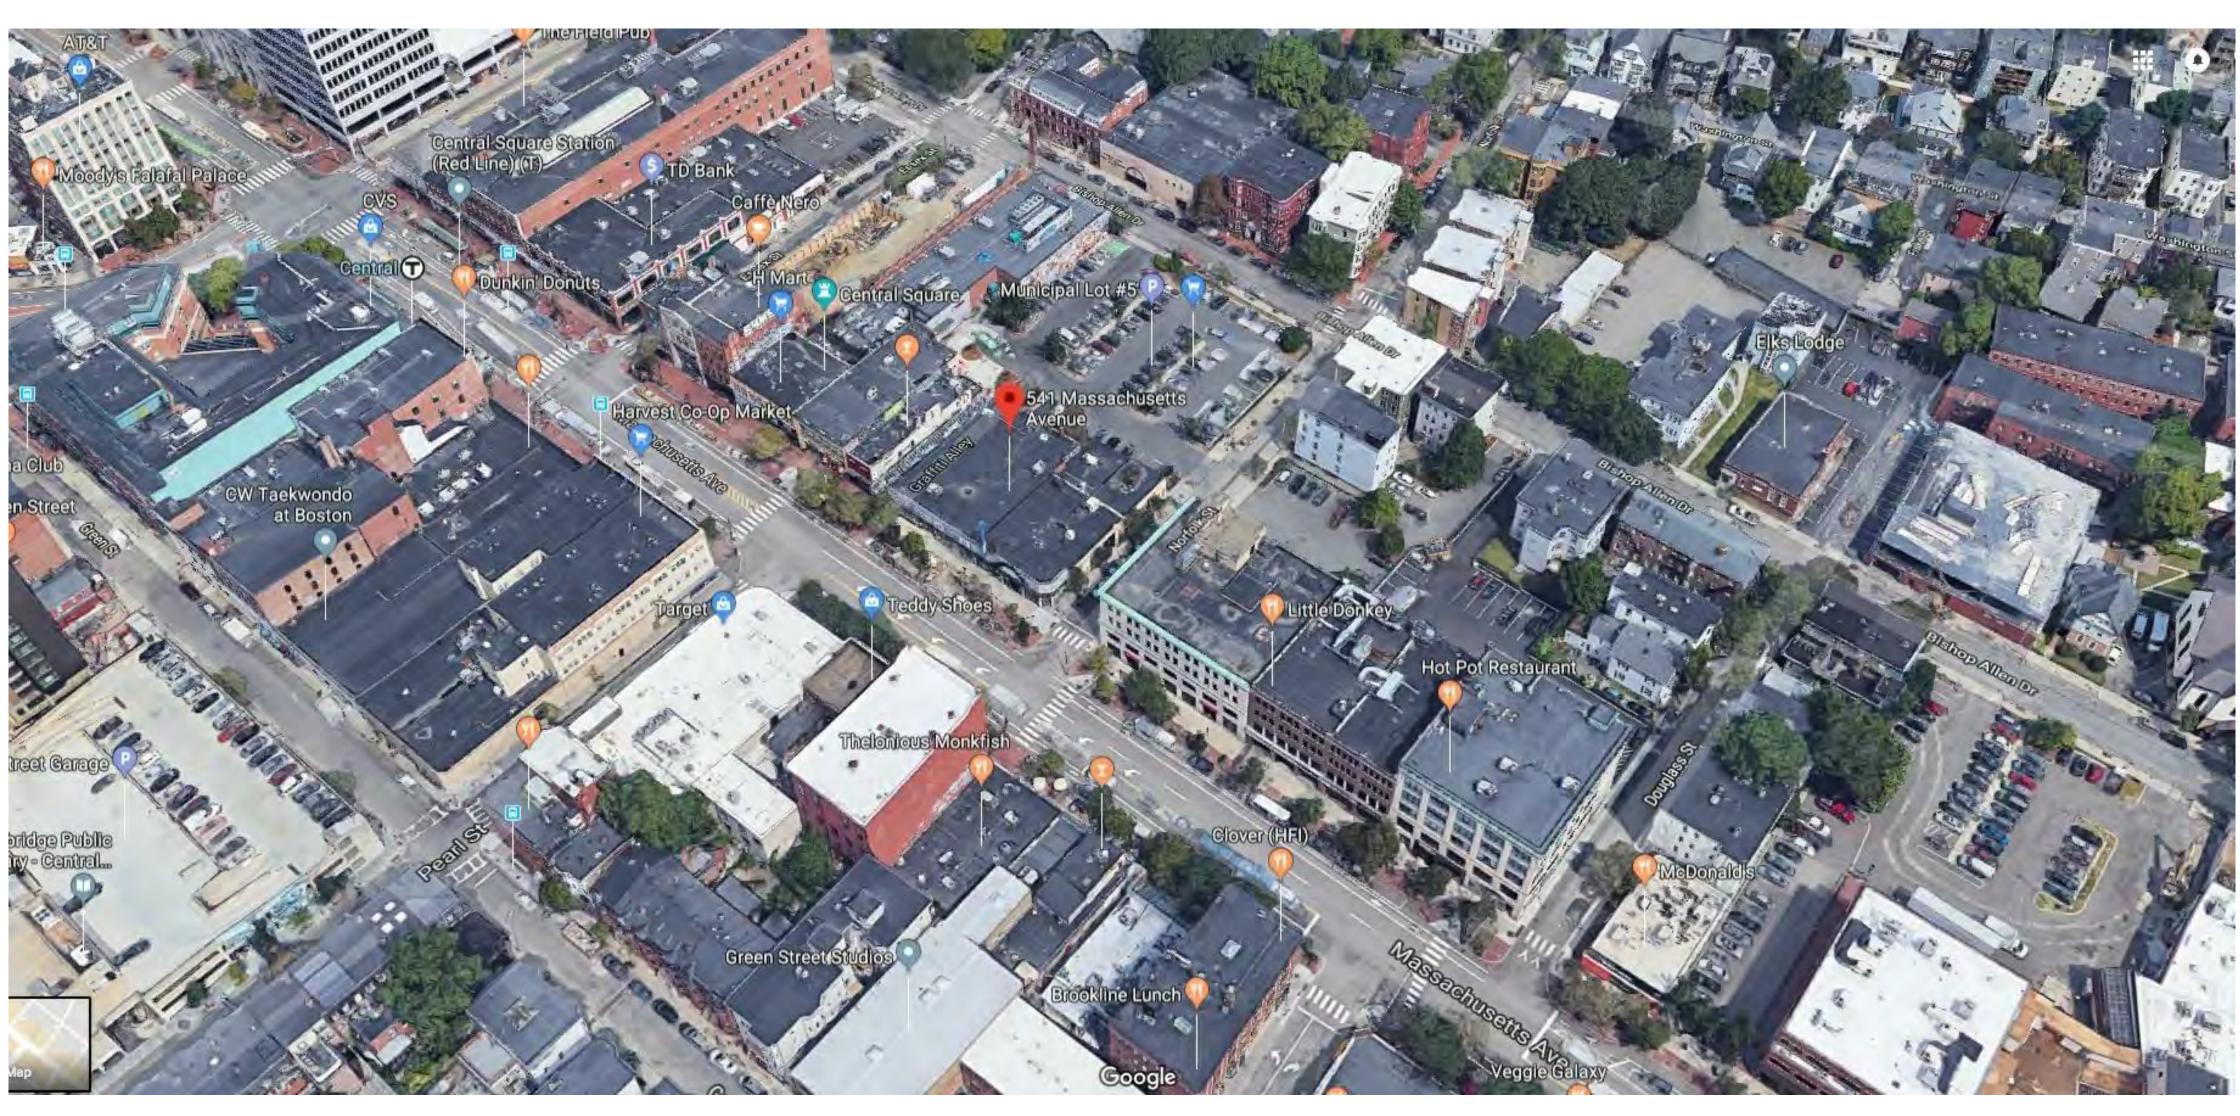

LOOKING NORTH

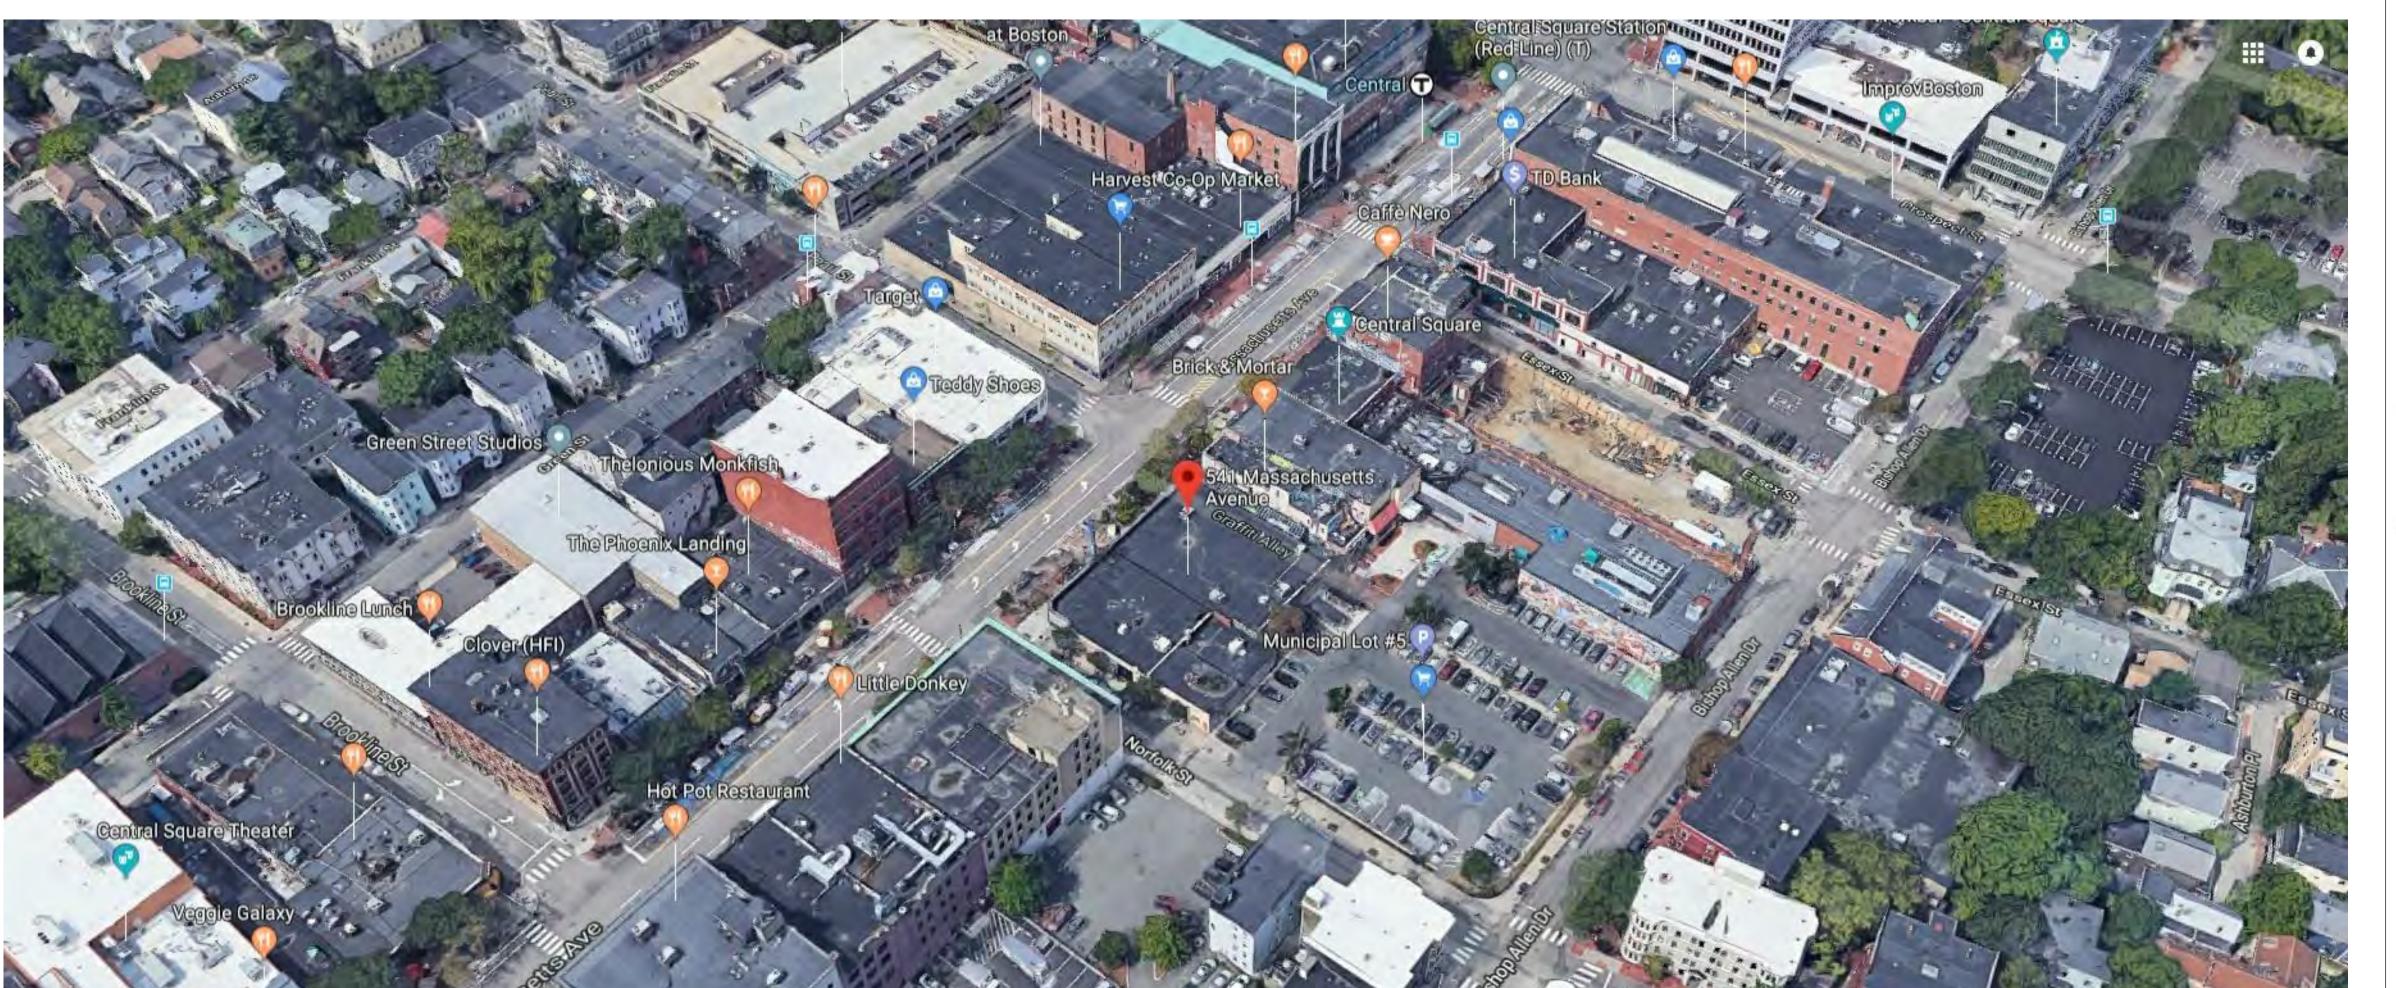

ELTON HAMPTON ARCHITECTS
103 Terrace Street
Boston, MA 02120
617-708-1071

OWNER:

Revolutionary Growers, LLC
1 Oak Hill Road
Fitchburg, MA 01420

No. Description Date



PROJECT

541 Mass Ave Cambridge, MA 02139 Site Context Plans

One context rians

Date 07.25.18

Project number REV C


Drawn by L.P. WORTH

Checked by B. HAMPTON


A-005.01

1 of

LOOKING WEST

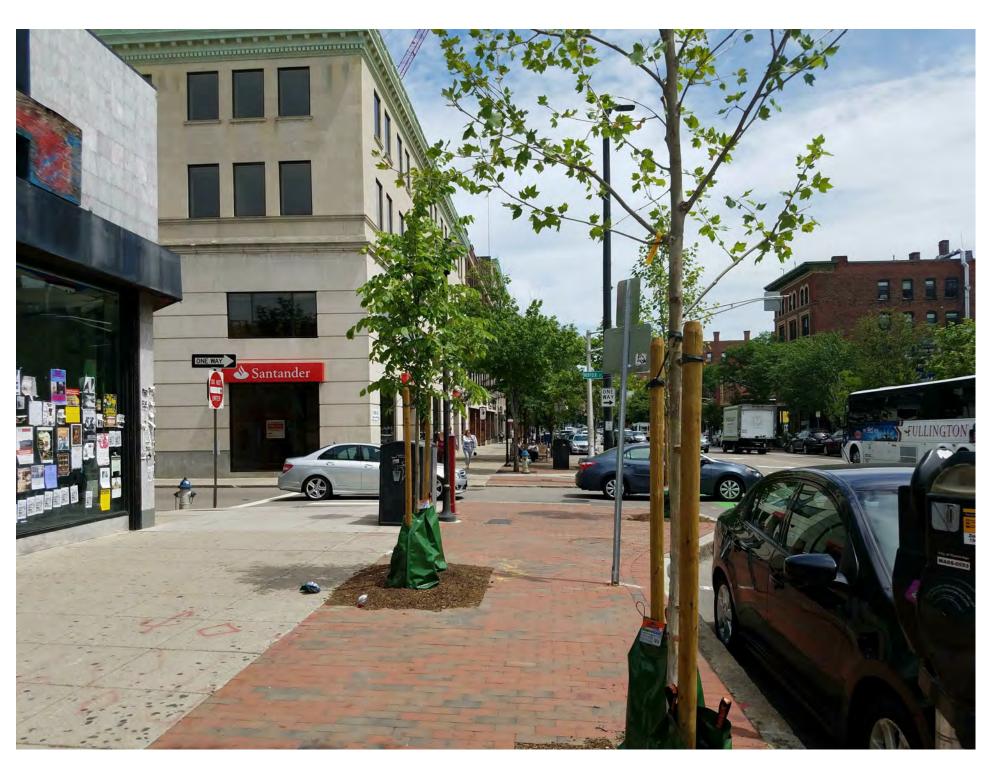

LOOKING SOUTHEAST DOWN MASS AVE

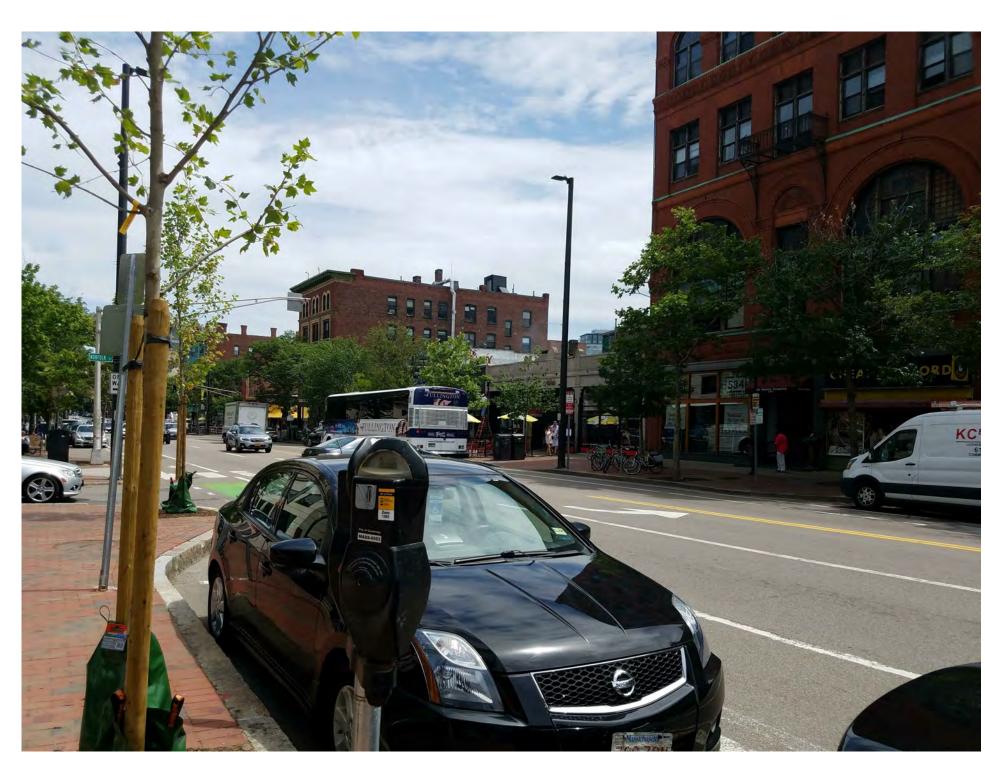


LOOKING SOUTH ACROSS MASS AVE



LOOKING SOUTHWEST ACROSS MASS AVE



LOOKING WEST ACROSS MASS AVE

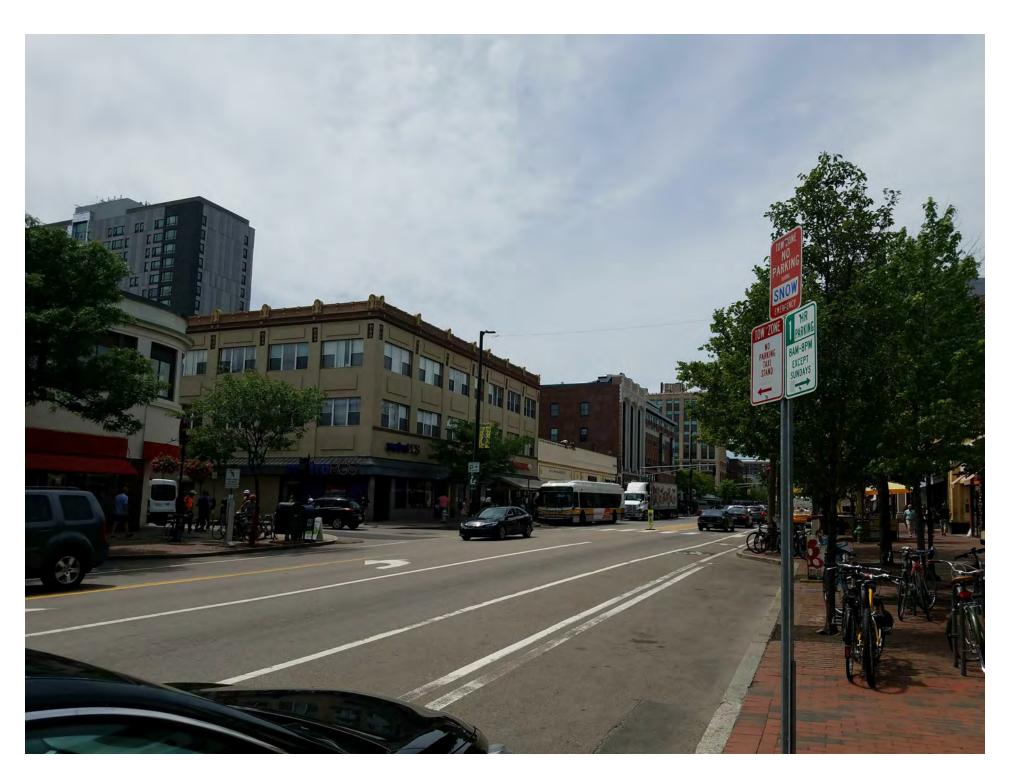

LOOKING NORTHWEST UP MASS AVE




LOOKING NORTHWEST UP MASS AVE

OWNER:

Revolutionary Growers, LLC 1 Oak Hill Road Fitchburg, MA 01420

| No. | Description | Date |
|------|-------------|------|
| 140. | Description | Date |
| | | |
| | | |
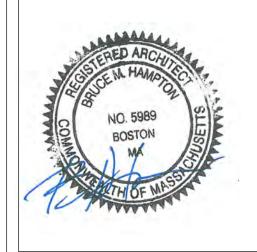

PROJECT

541 Mass Ave Cambridge, MA 02139

Existing Conditions Photographs


Date 07.25.18

Project number REV C


Drawn by L.P. WORTH

Checked by B. HAMPTON


A-005.02

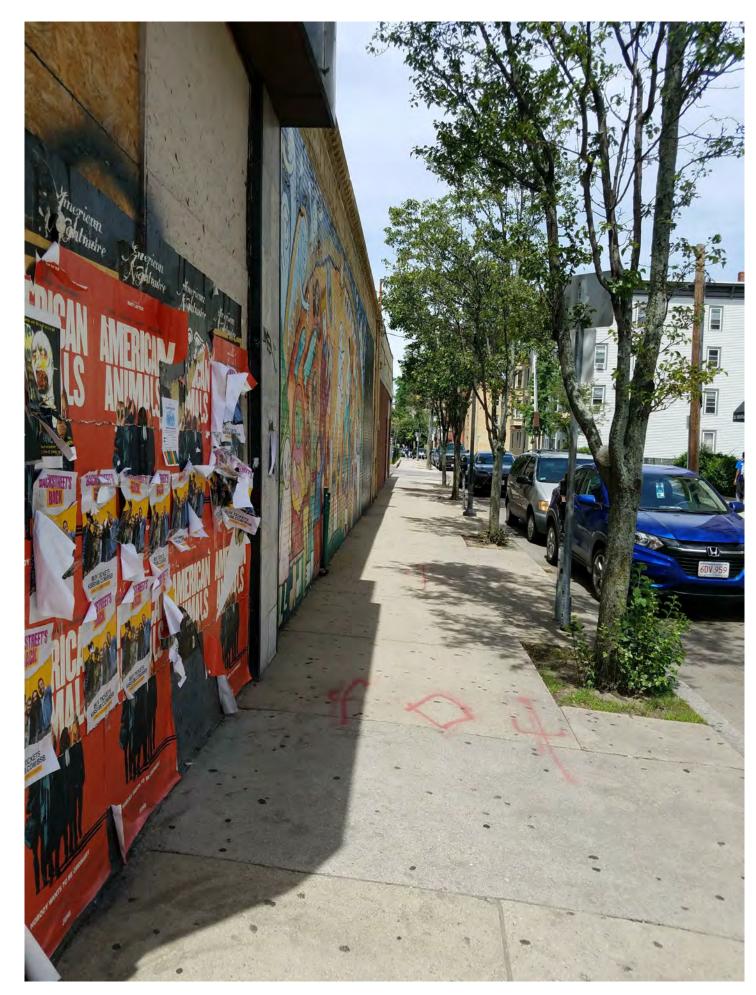


LOOKING NORTHEAST UP NORFOLK STREET

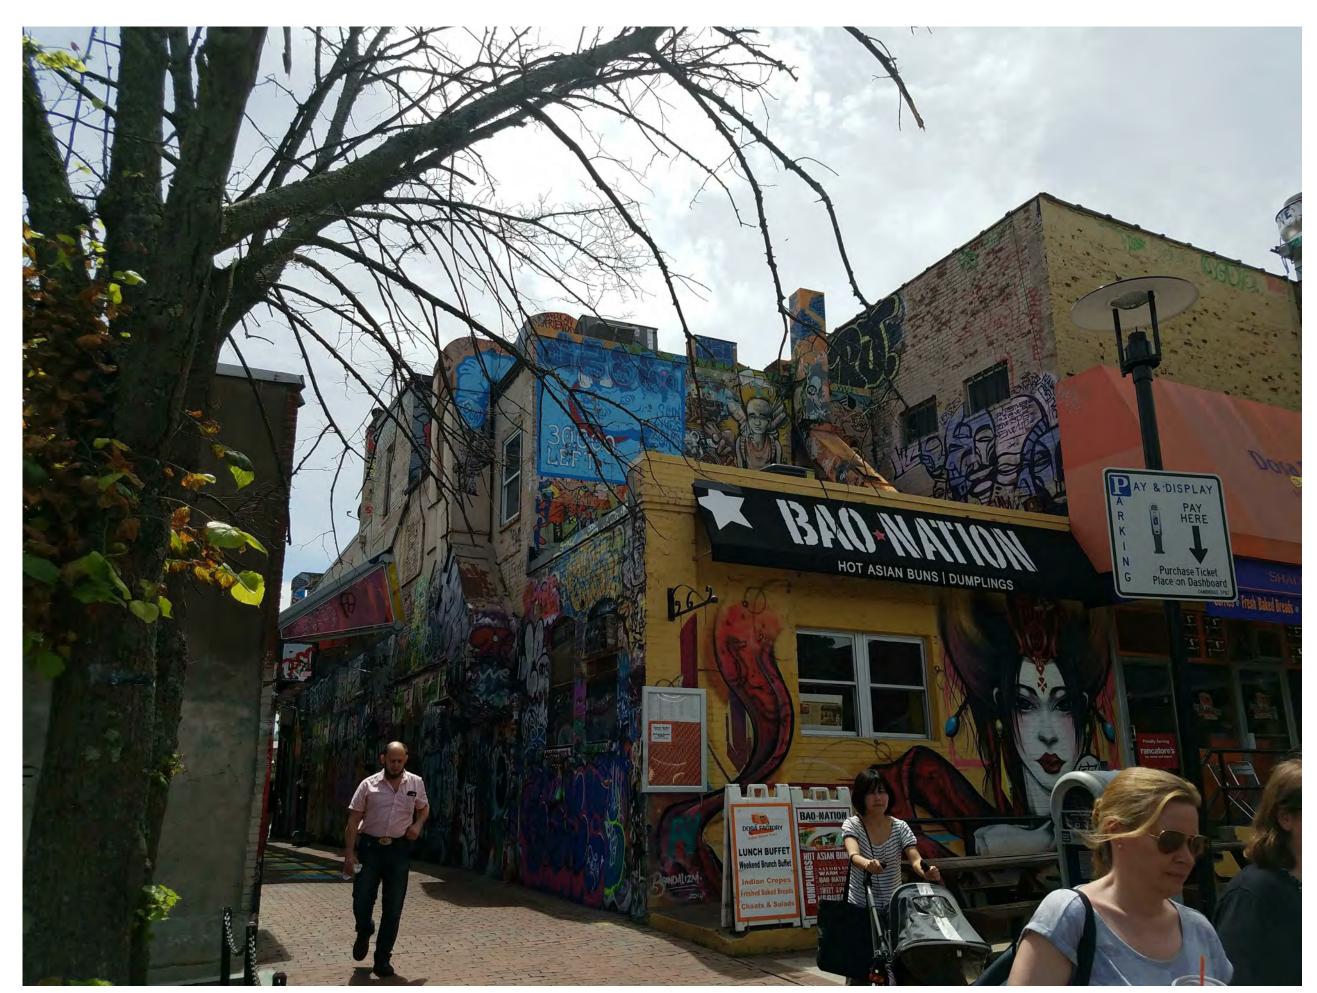

LOOKING SOUTHWEST TOWARD GRAFFITI ALLEY

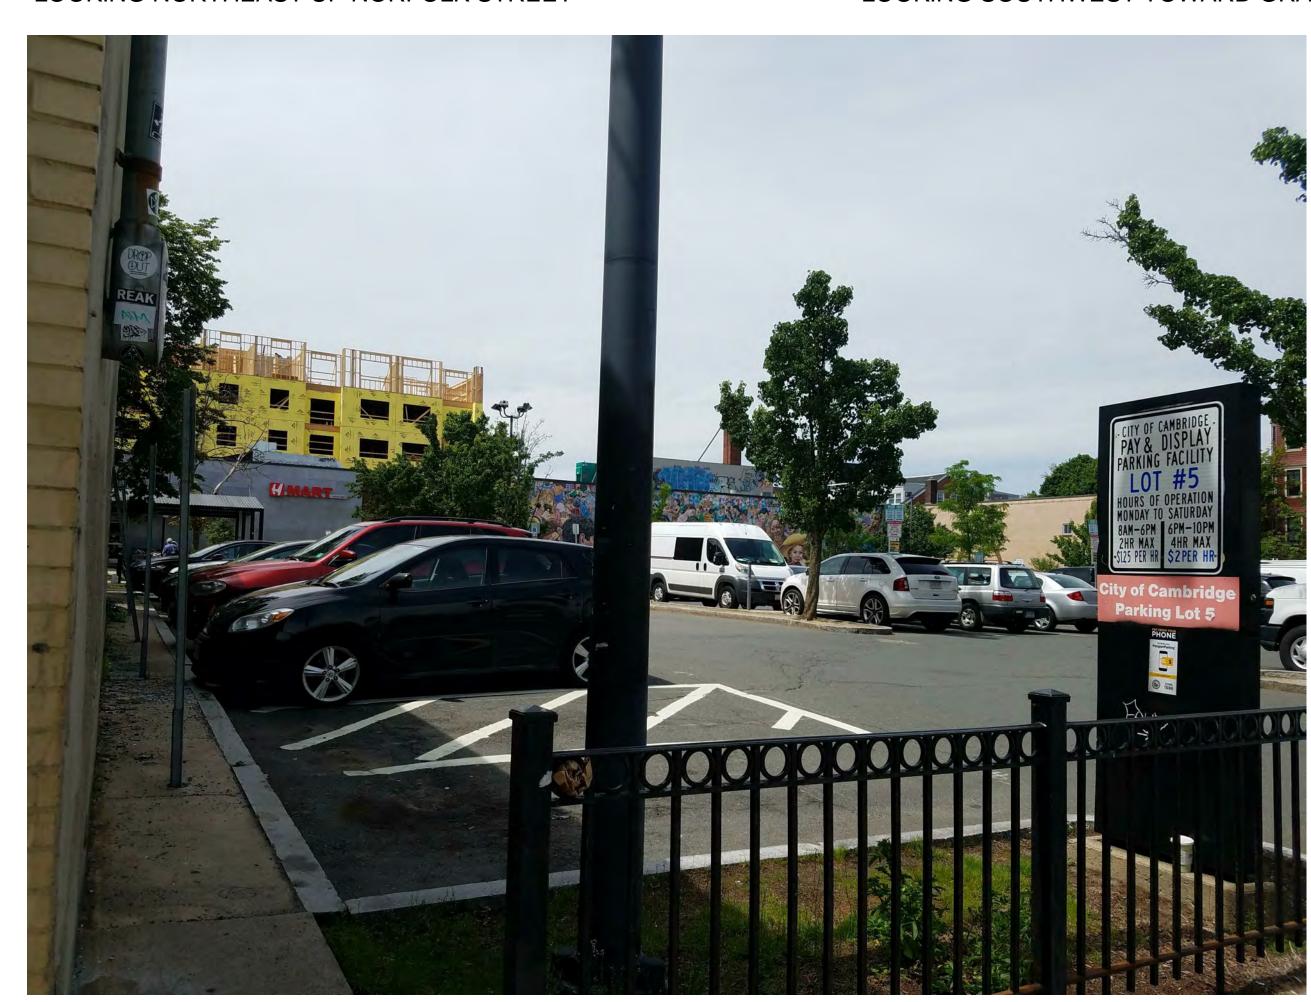

LOOKING NORTH TOWARD PARKING LOT BEHIND 541 MASS AVE

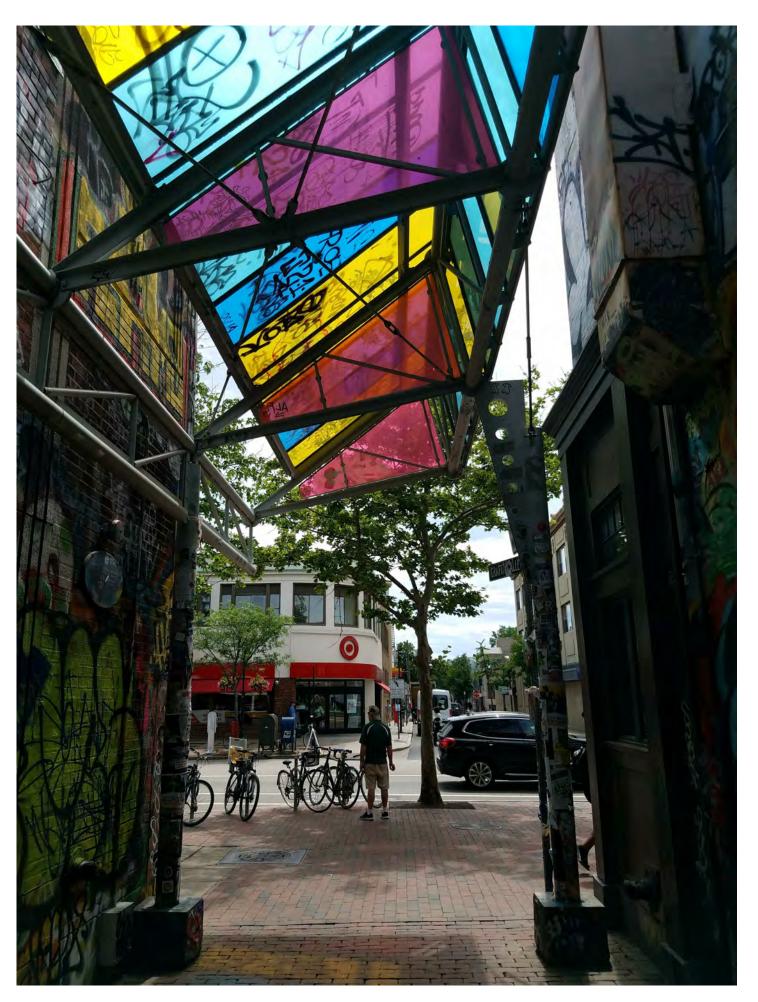

LOOKING SOUTHWEST DOWN GRAFFITI ALLEY

OWNER:

Revolutionary Growers, LLC 1 Oak Hill Road Fitchburg, MA 01420

| No. | Description | Da |
|-----|-------------|----|
| | | |
| | | |
PROJECT

541 Mass Ave Cambridge, MA 02139

Existing Conditions Photographs


Date 07.25.18


Project number REV C

Drawn by L.P. WORTH

Checked by B. HAMPTON

A-005.03

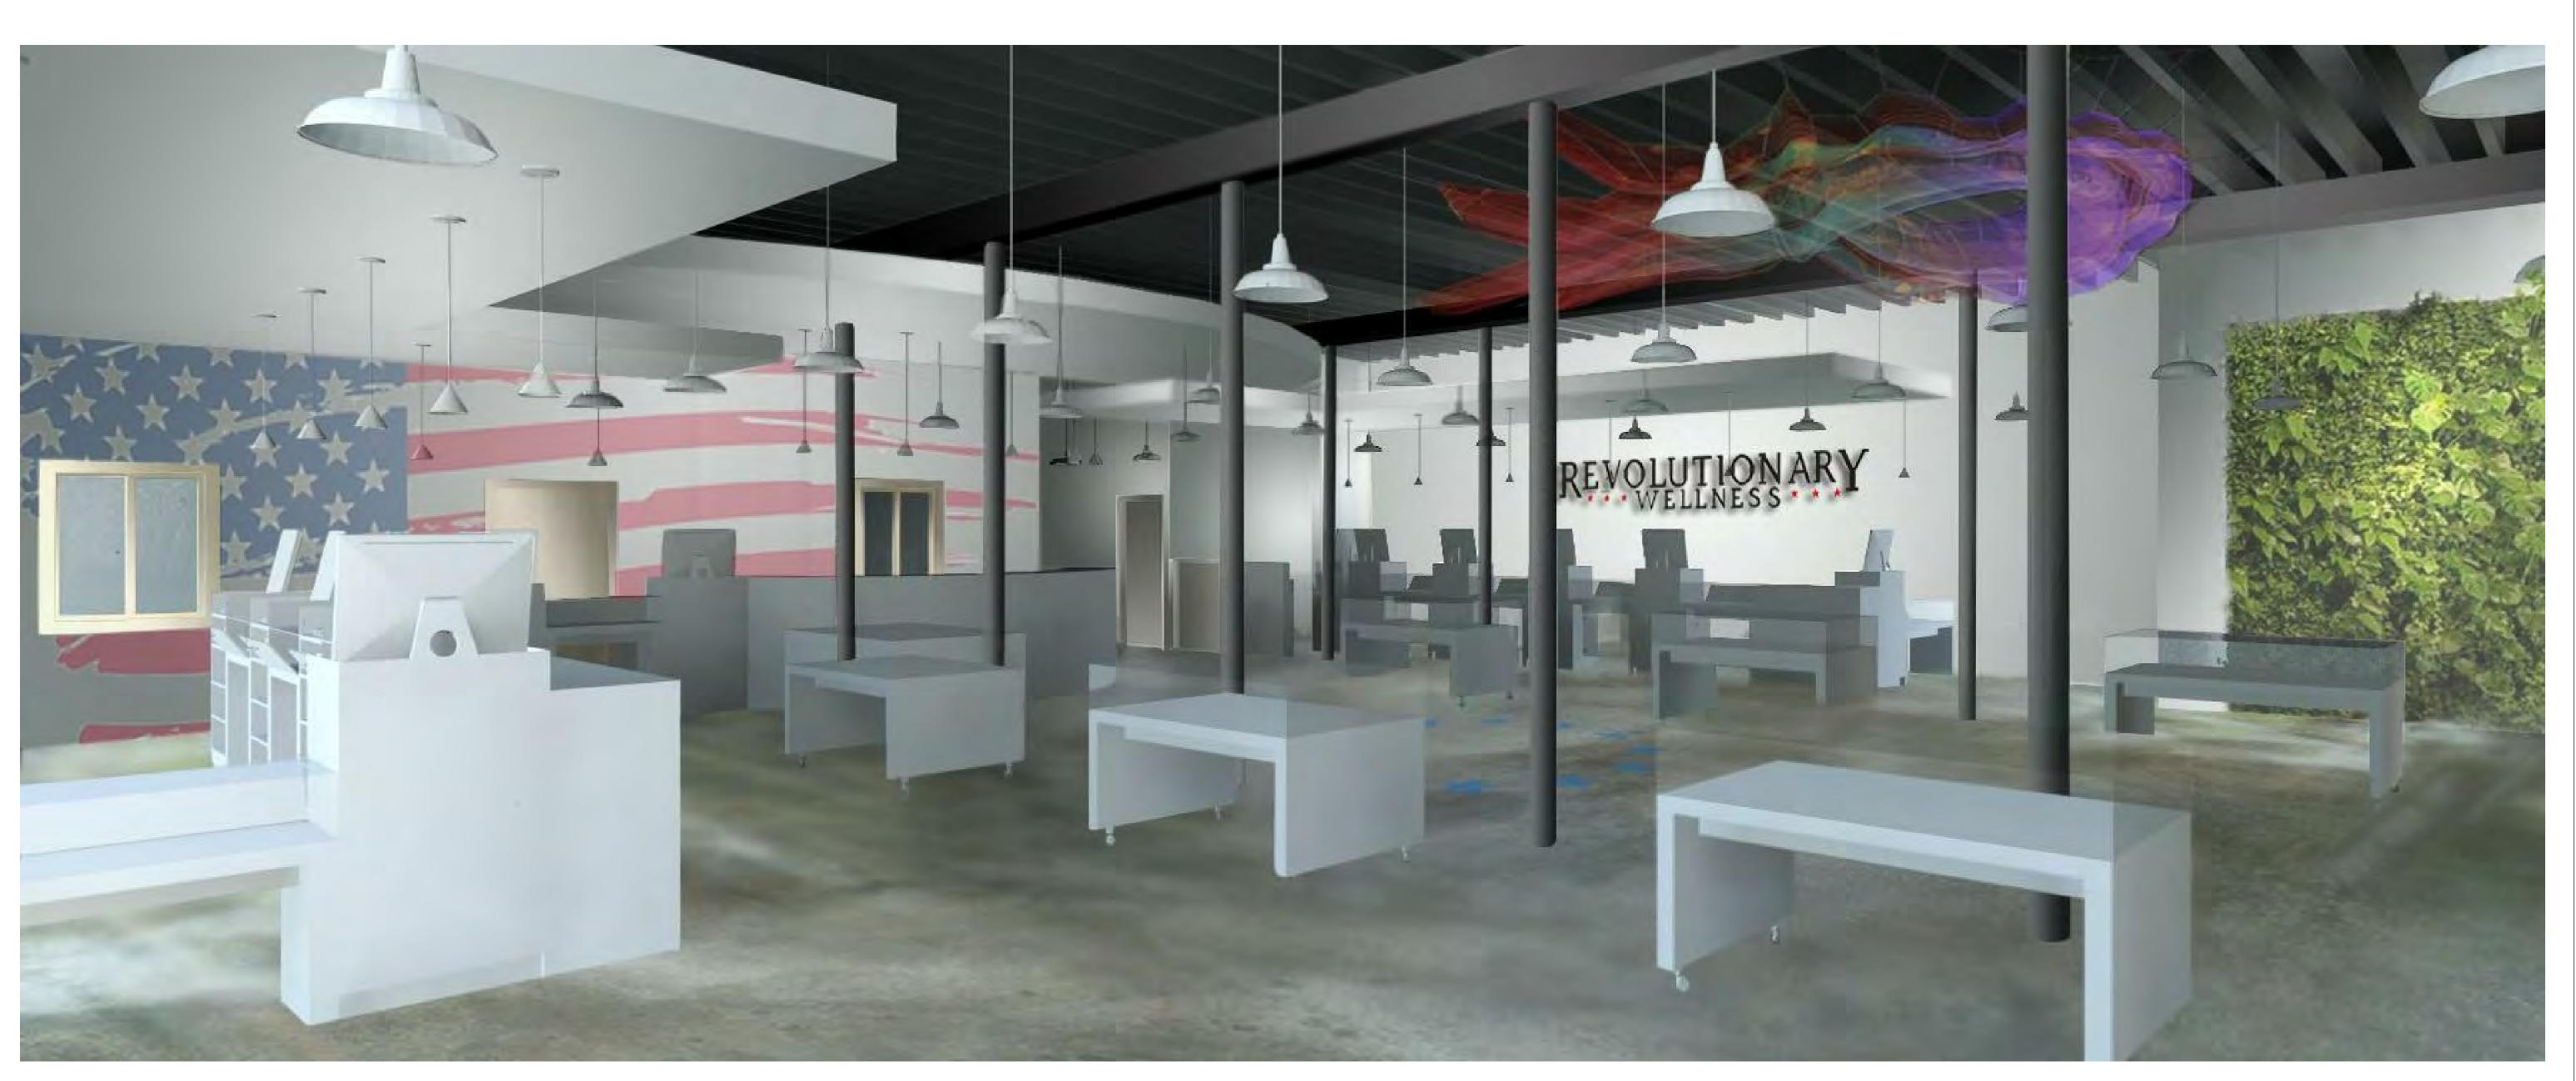

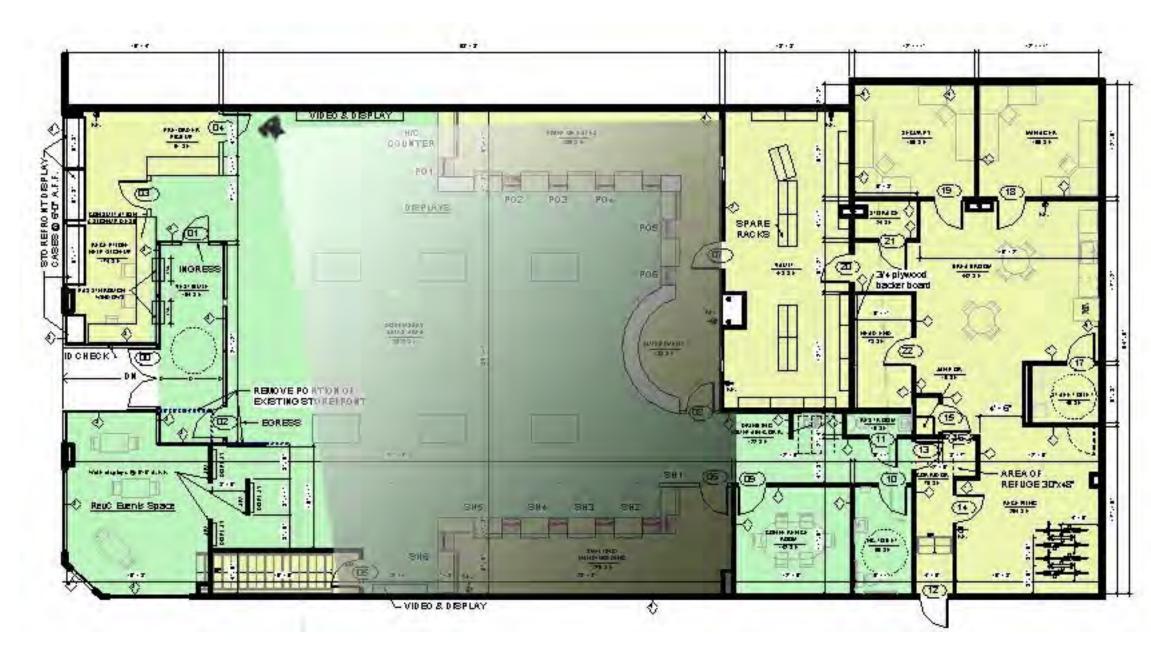

OWNER:

Revolutionary Growers, LLC 1 Oak Hill Road Fitchburg, MA 01420

| No. | Description | Date |
|-----|-------------|------|
| | | |
| | | |
| - | | |
| | | |
| | | |
| | | |
| | | |
| | | |
| | | |
| | | |
| | | |
| | | |



PROJECT

541 Mass Ave Cambridge, MA 02139

Proposed Interior Rendering

Date 07.25.18

Project number REV C


Drawn by L.P. WORTH


Checked by B. HAMPTON

A-005.04



* A LOCAL ARTIST HAS RECEIVED A GRANT FROM CAMBRIDGE COMMUNITY DEVELOPMENT AND APPROVAL FROM THE CAMBRIDGE ARTS COUNCIL TO ALTER THE BLADE SIGN.

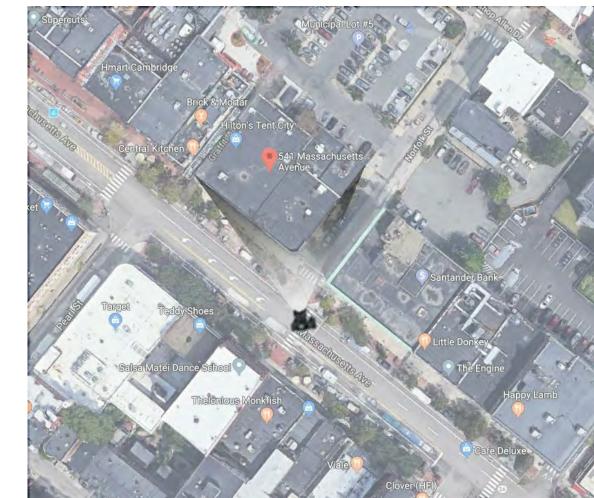


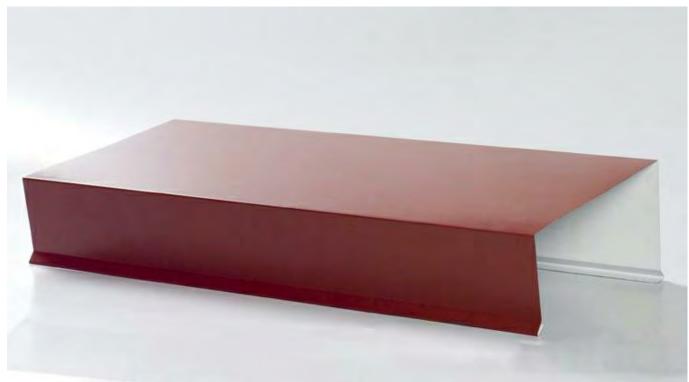

NEW RED METAL COPING



LINEAR LED DOWNLIGHT

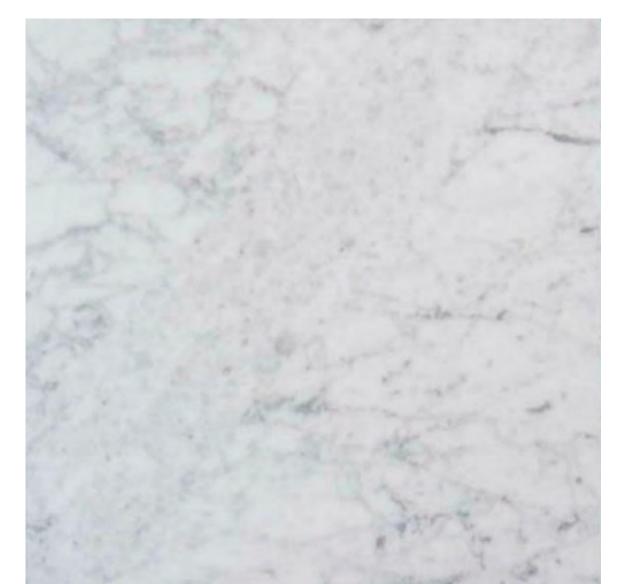


MARBLE TILE TO MATCH EXISTING

OWNER:

Revolutionary Growers, LLC 1 Oak Hill Road Fitchburg, MA 01420

| О. | Description | Date |
|----|-------------|------|
| | | |
| | | |
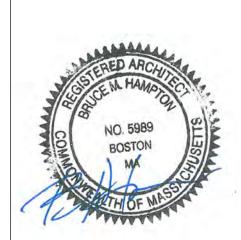

PROJECT

541 Mass Ave Cambridge, MA 02139

Proposed Exterior Rendering


Date 07.25.18

Project number REV C


Drawn by L.P. WORTH

Checked by B. HAMPTON

A-005.05

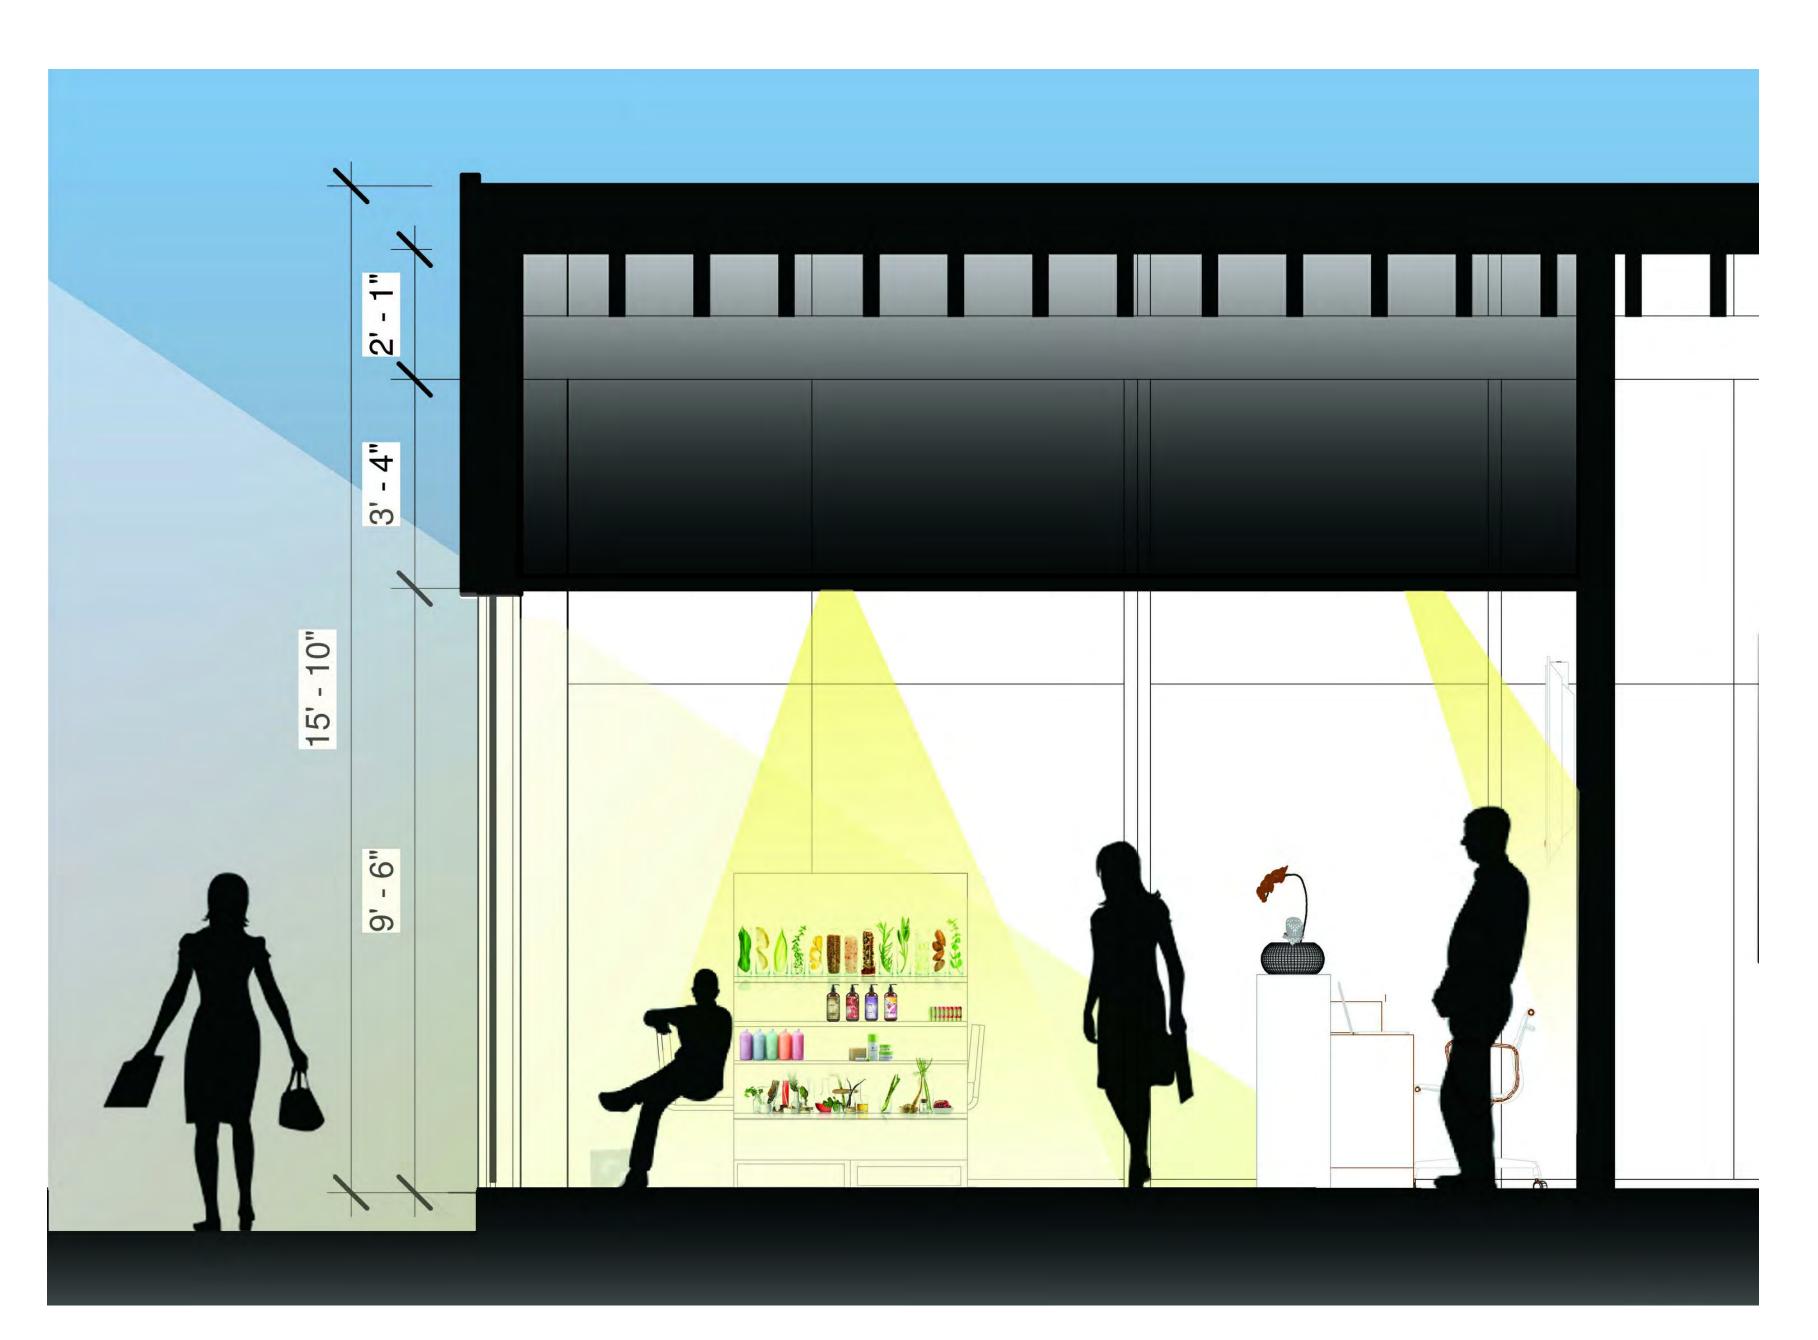

1 REVC EVENTS SPACE SECTION NO SCALE

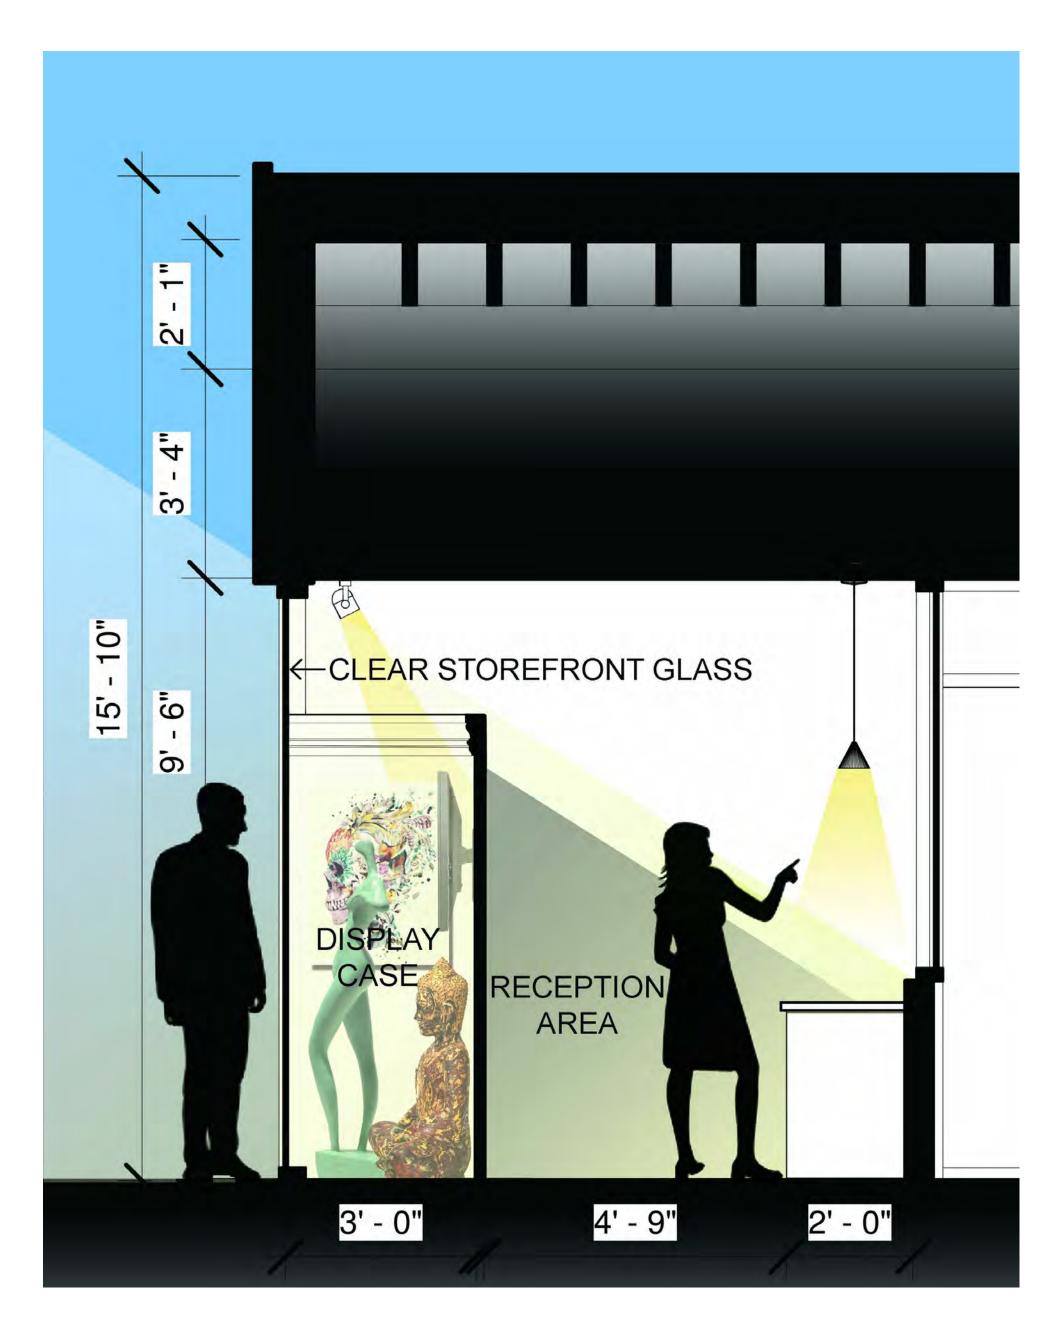


STOREFRONT DISPLAY CASE SECTION NO SCALE

OWNER:

Revolutionary Growers, LLC 1 Oak Hill Road Fitchburg, MA 01420

| No. | Description | Date |
|-----|-------------|------|
| | | |
| | | |
| | | |
| | | |
| | | |
| | | |
| - | | |
| | | |
| | | |
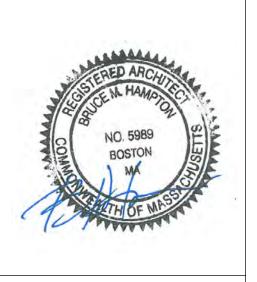

PROJECT

541 Mass Ave Cambridge, MA 02139

Illustrative Sections

Date 07.25.

Project number REV

Drawn by L.P. WORT

Checked by B. HAMPTO

A-005.06