

--- MODIFIED CONTOUR



PROPOSED SITE PLAN 1:30 SCALE

15 GURNEY STREET  
CAMBRIDGE, MA

JANUARY 6, 2020



NORTH - STREET ELEVATION



EAST ELEVATION - MAIN ENTRY



SOUTH ELEVATION



WEST ELEVATION



GARAGE STREET ELEVATION



GARAGE SOUTH



GARAGE REAR



STREET APPROACH EAST



STREET APPROACH NORTH




ORIGINAL HOUSE ENTRY/STAIR



ORIGINAL HOUSE LIVING ROOM



ORIGINAL HOUSE LIVING ROOM

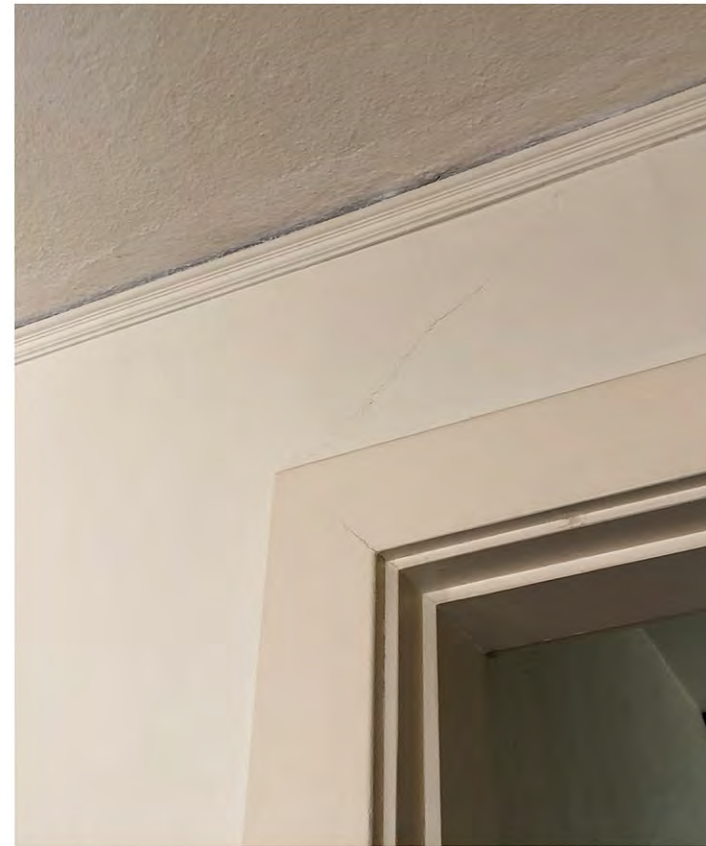


ORIGINAL HOUSE LIVING ROOM TRIM





ORIGINAL HOUSE KITCHEN

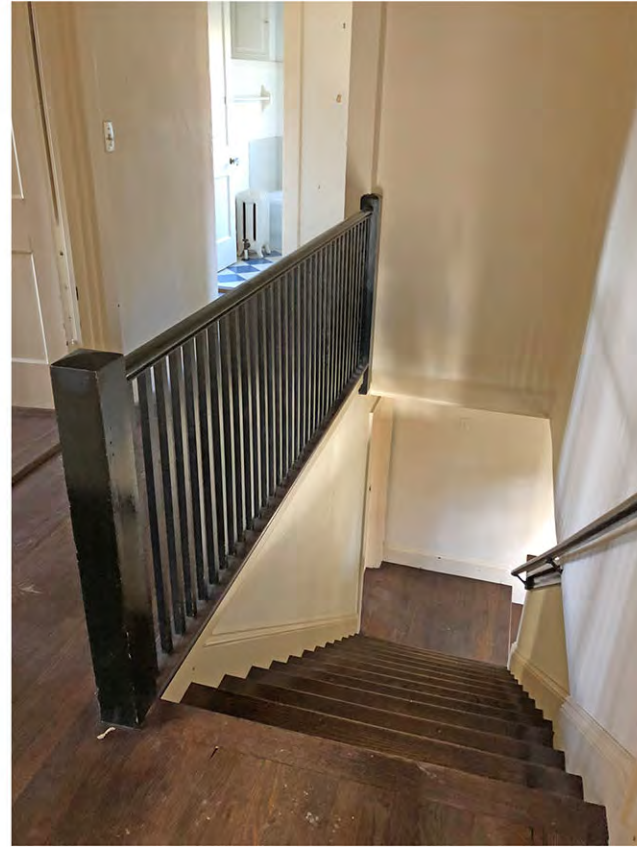

ORIGINAL HOUSE STAIR



ORIGINAL HOUSE BATH



ORIGINAL HOUSE BATH



ORIGINAL HOUSE 2ND FLOOR ROOMS



EXISTING HOUSE




REAR ADDITION STREET LEVEL



REAR ADDITION LOWER LEVEL




FRONT ADDITION

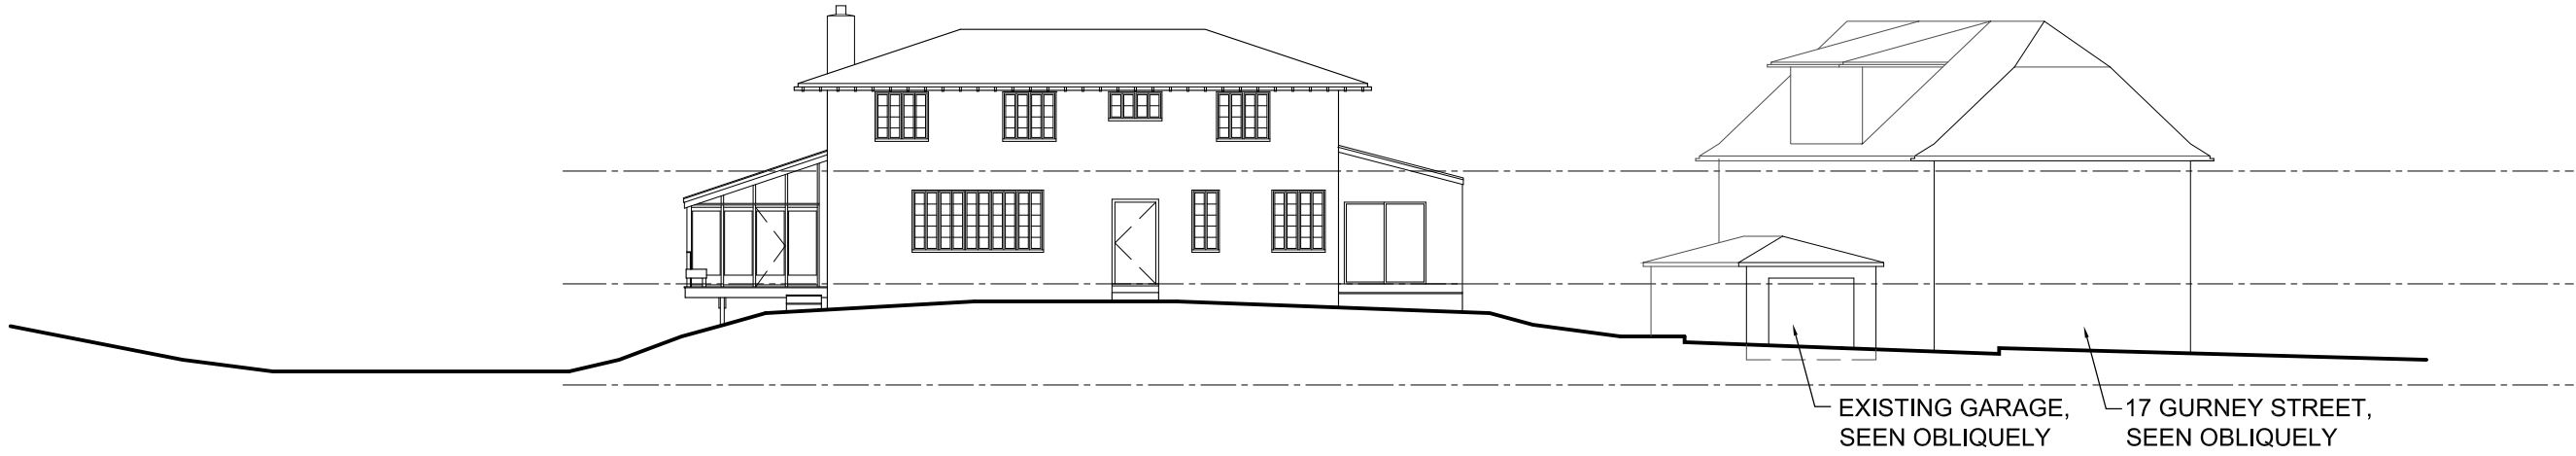

EAST ELEVATION - EXISTING HOUSE

EXISTING GARAGE, SEEN OBLIQUELY  
17 GURNEY STREET, SEEN OBLIQUELY

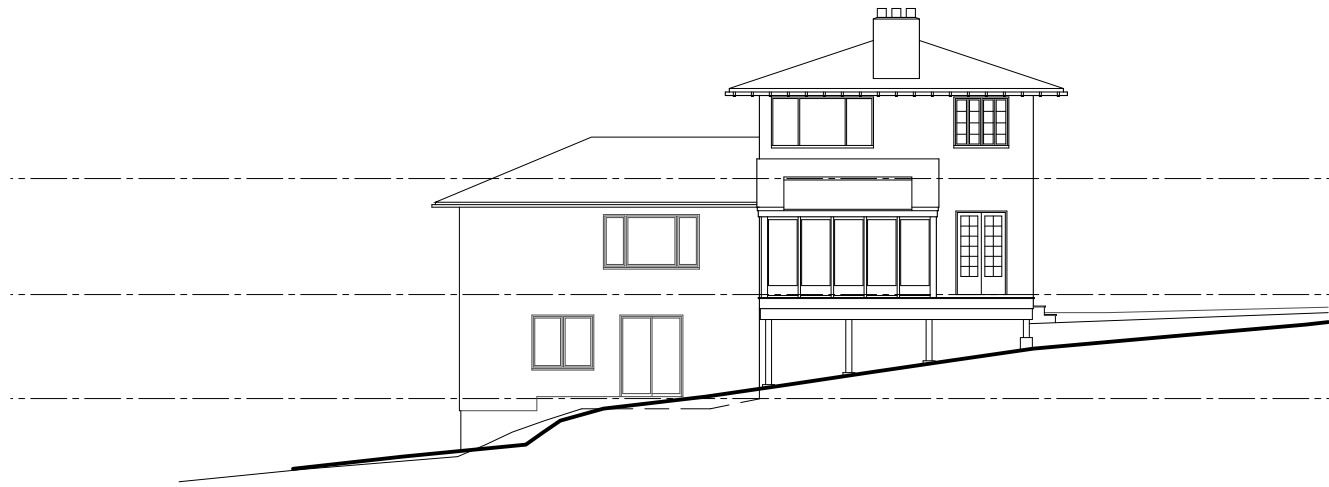


SOUTH ELEVATION - EXISTING HOUSE




WEST ELEVATION - EXISTING HOUSE



NORTH ELEVATION - EXISTING HOUSE

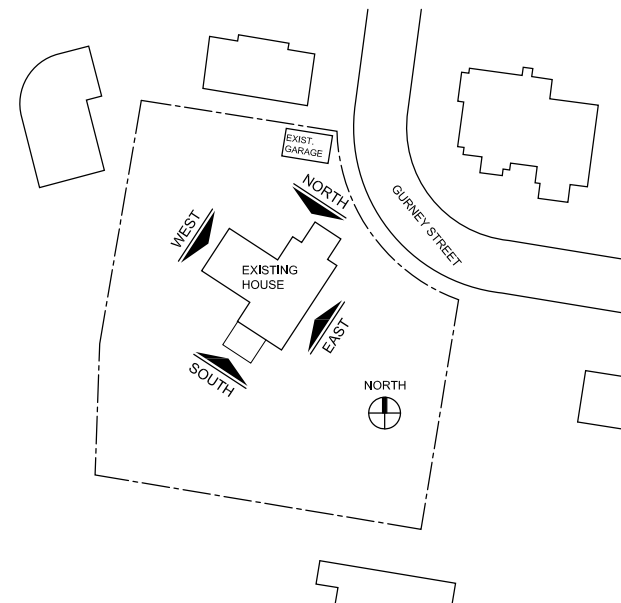

KEY PLAN

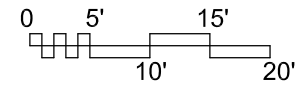


SCALE: 1/16" = 1'-0"


EXISTING ELEVATIONS

15 GURNEY STREET  
CAMBRIDGE, MA


© MARYANN THOMPSON ARCHITECTS

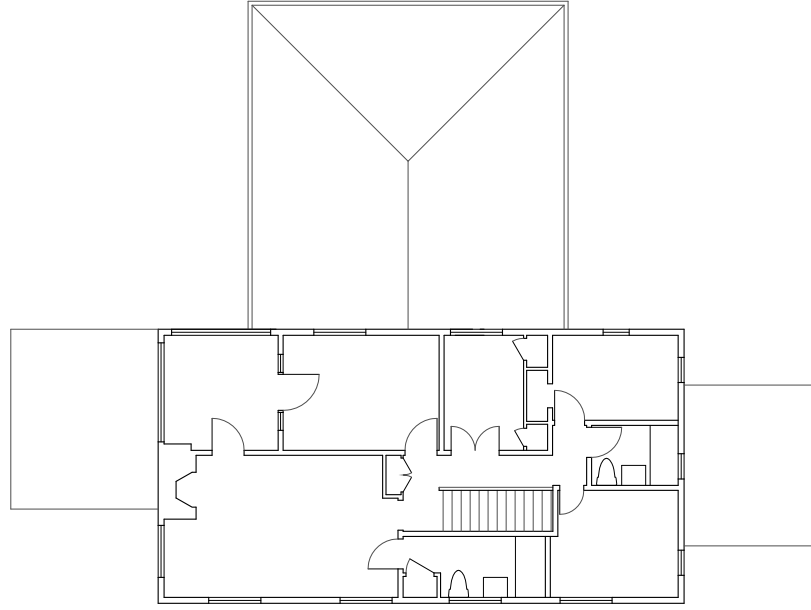

SECOND FLOOR

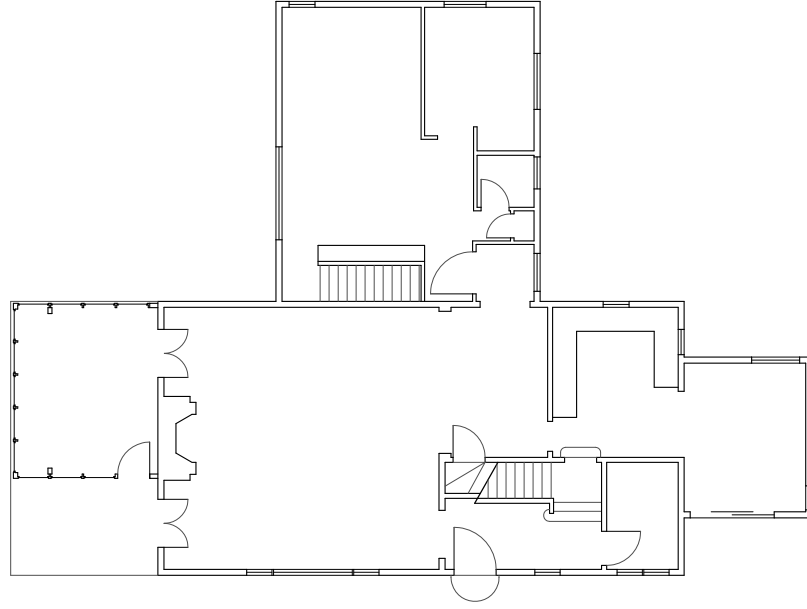

GROUND FLOOR

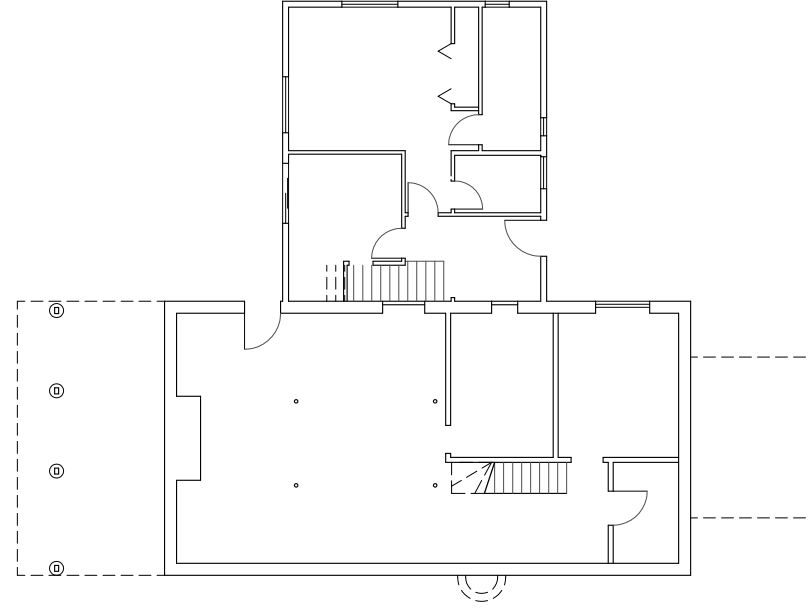

BASEMENT

EXISTING HOUSE PLANS

SCALE: 1/16" = 1'-0"

15 GURNEY STREET  
CAMBRIDGE, MA

© MARYANN THOMPSON ARCHITECTS

JANUARY 6, 2020





PROPOSED - VIEW FROM NORTH ON GURNEY STREET



PROPOSED - VIEW FROM EAST ON GURNEY STREET










MATTHEW  
 CUNNINGHAM  
 LANDSCAPE  
 DESIGN LLC  
 matthew-cunningham.com

411 Main Street, Stoneham, MA 02180  
 617.905.2246 p | 617.321.4014 f

REVISIONS:


#	DATE	DESCRIPTION

SCALE: 1" = 10'-0" DATE: 6 January, 2020

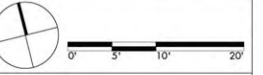


SHEET TITLE:  
**Preliminary  
 Landscape for  
 Permit**

SHEET NUMBER:

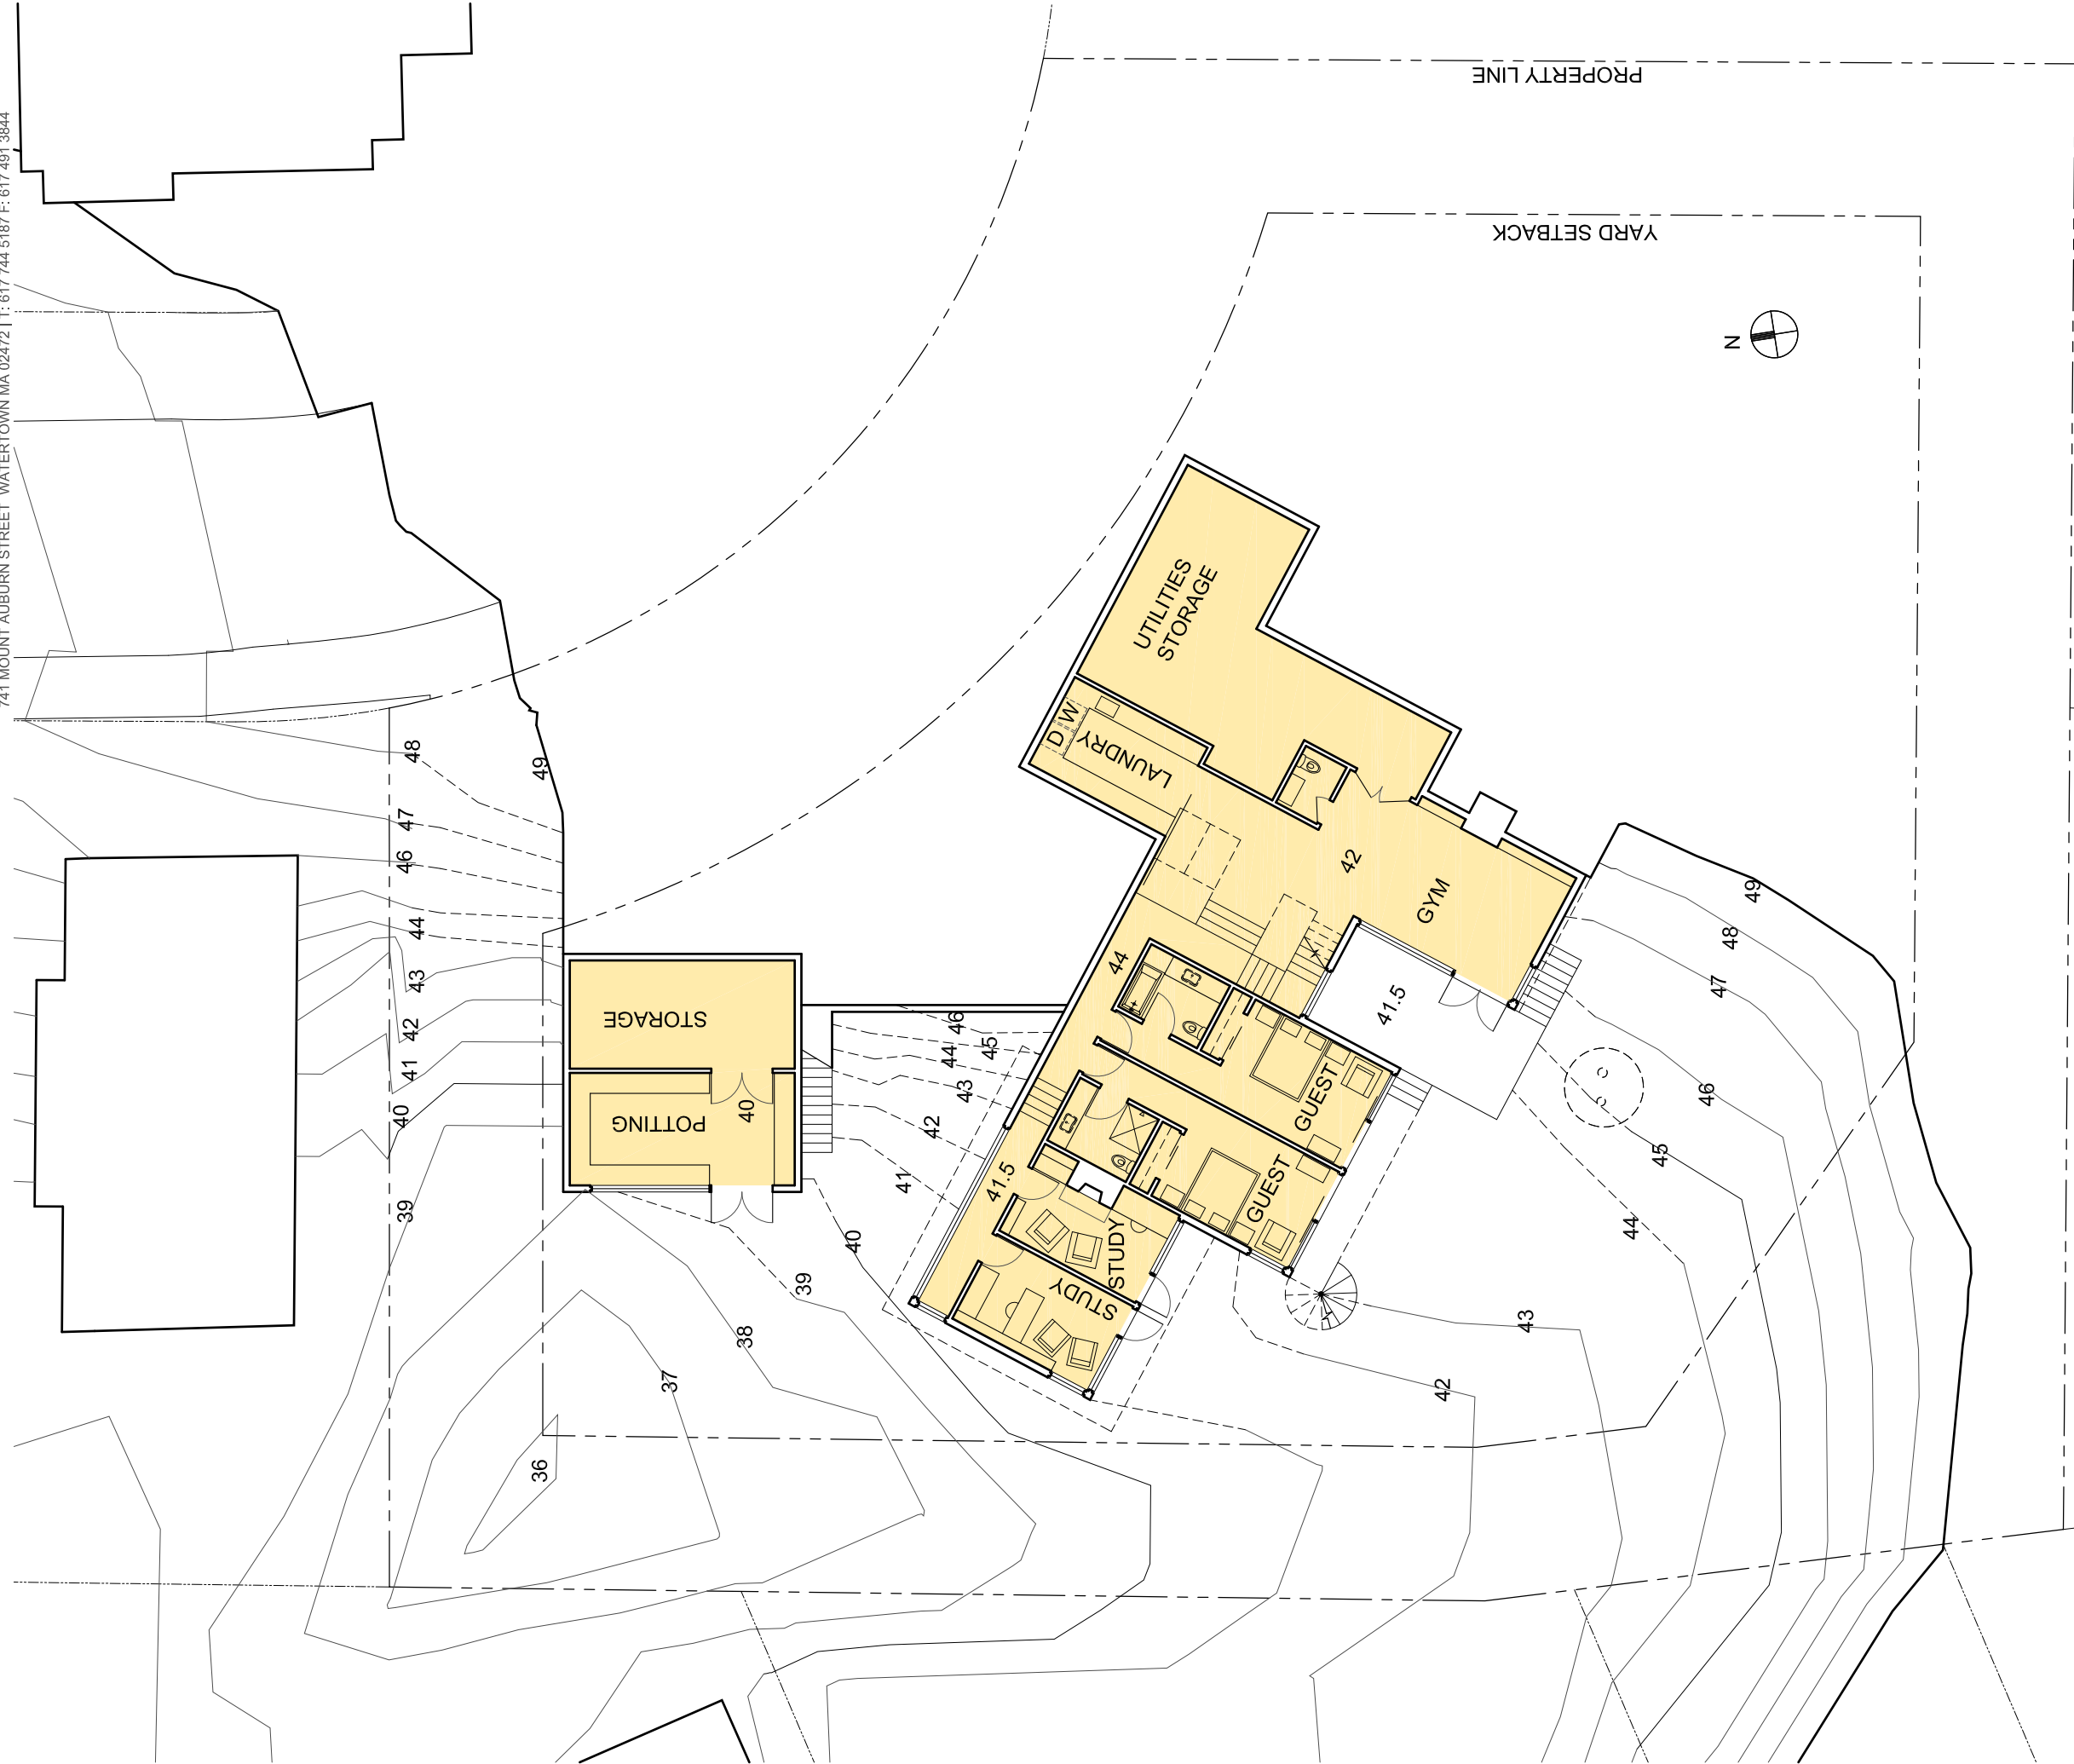


PROPOSED LOWER LEVEL PLAN SCALE: 1/16"=1'-0"

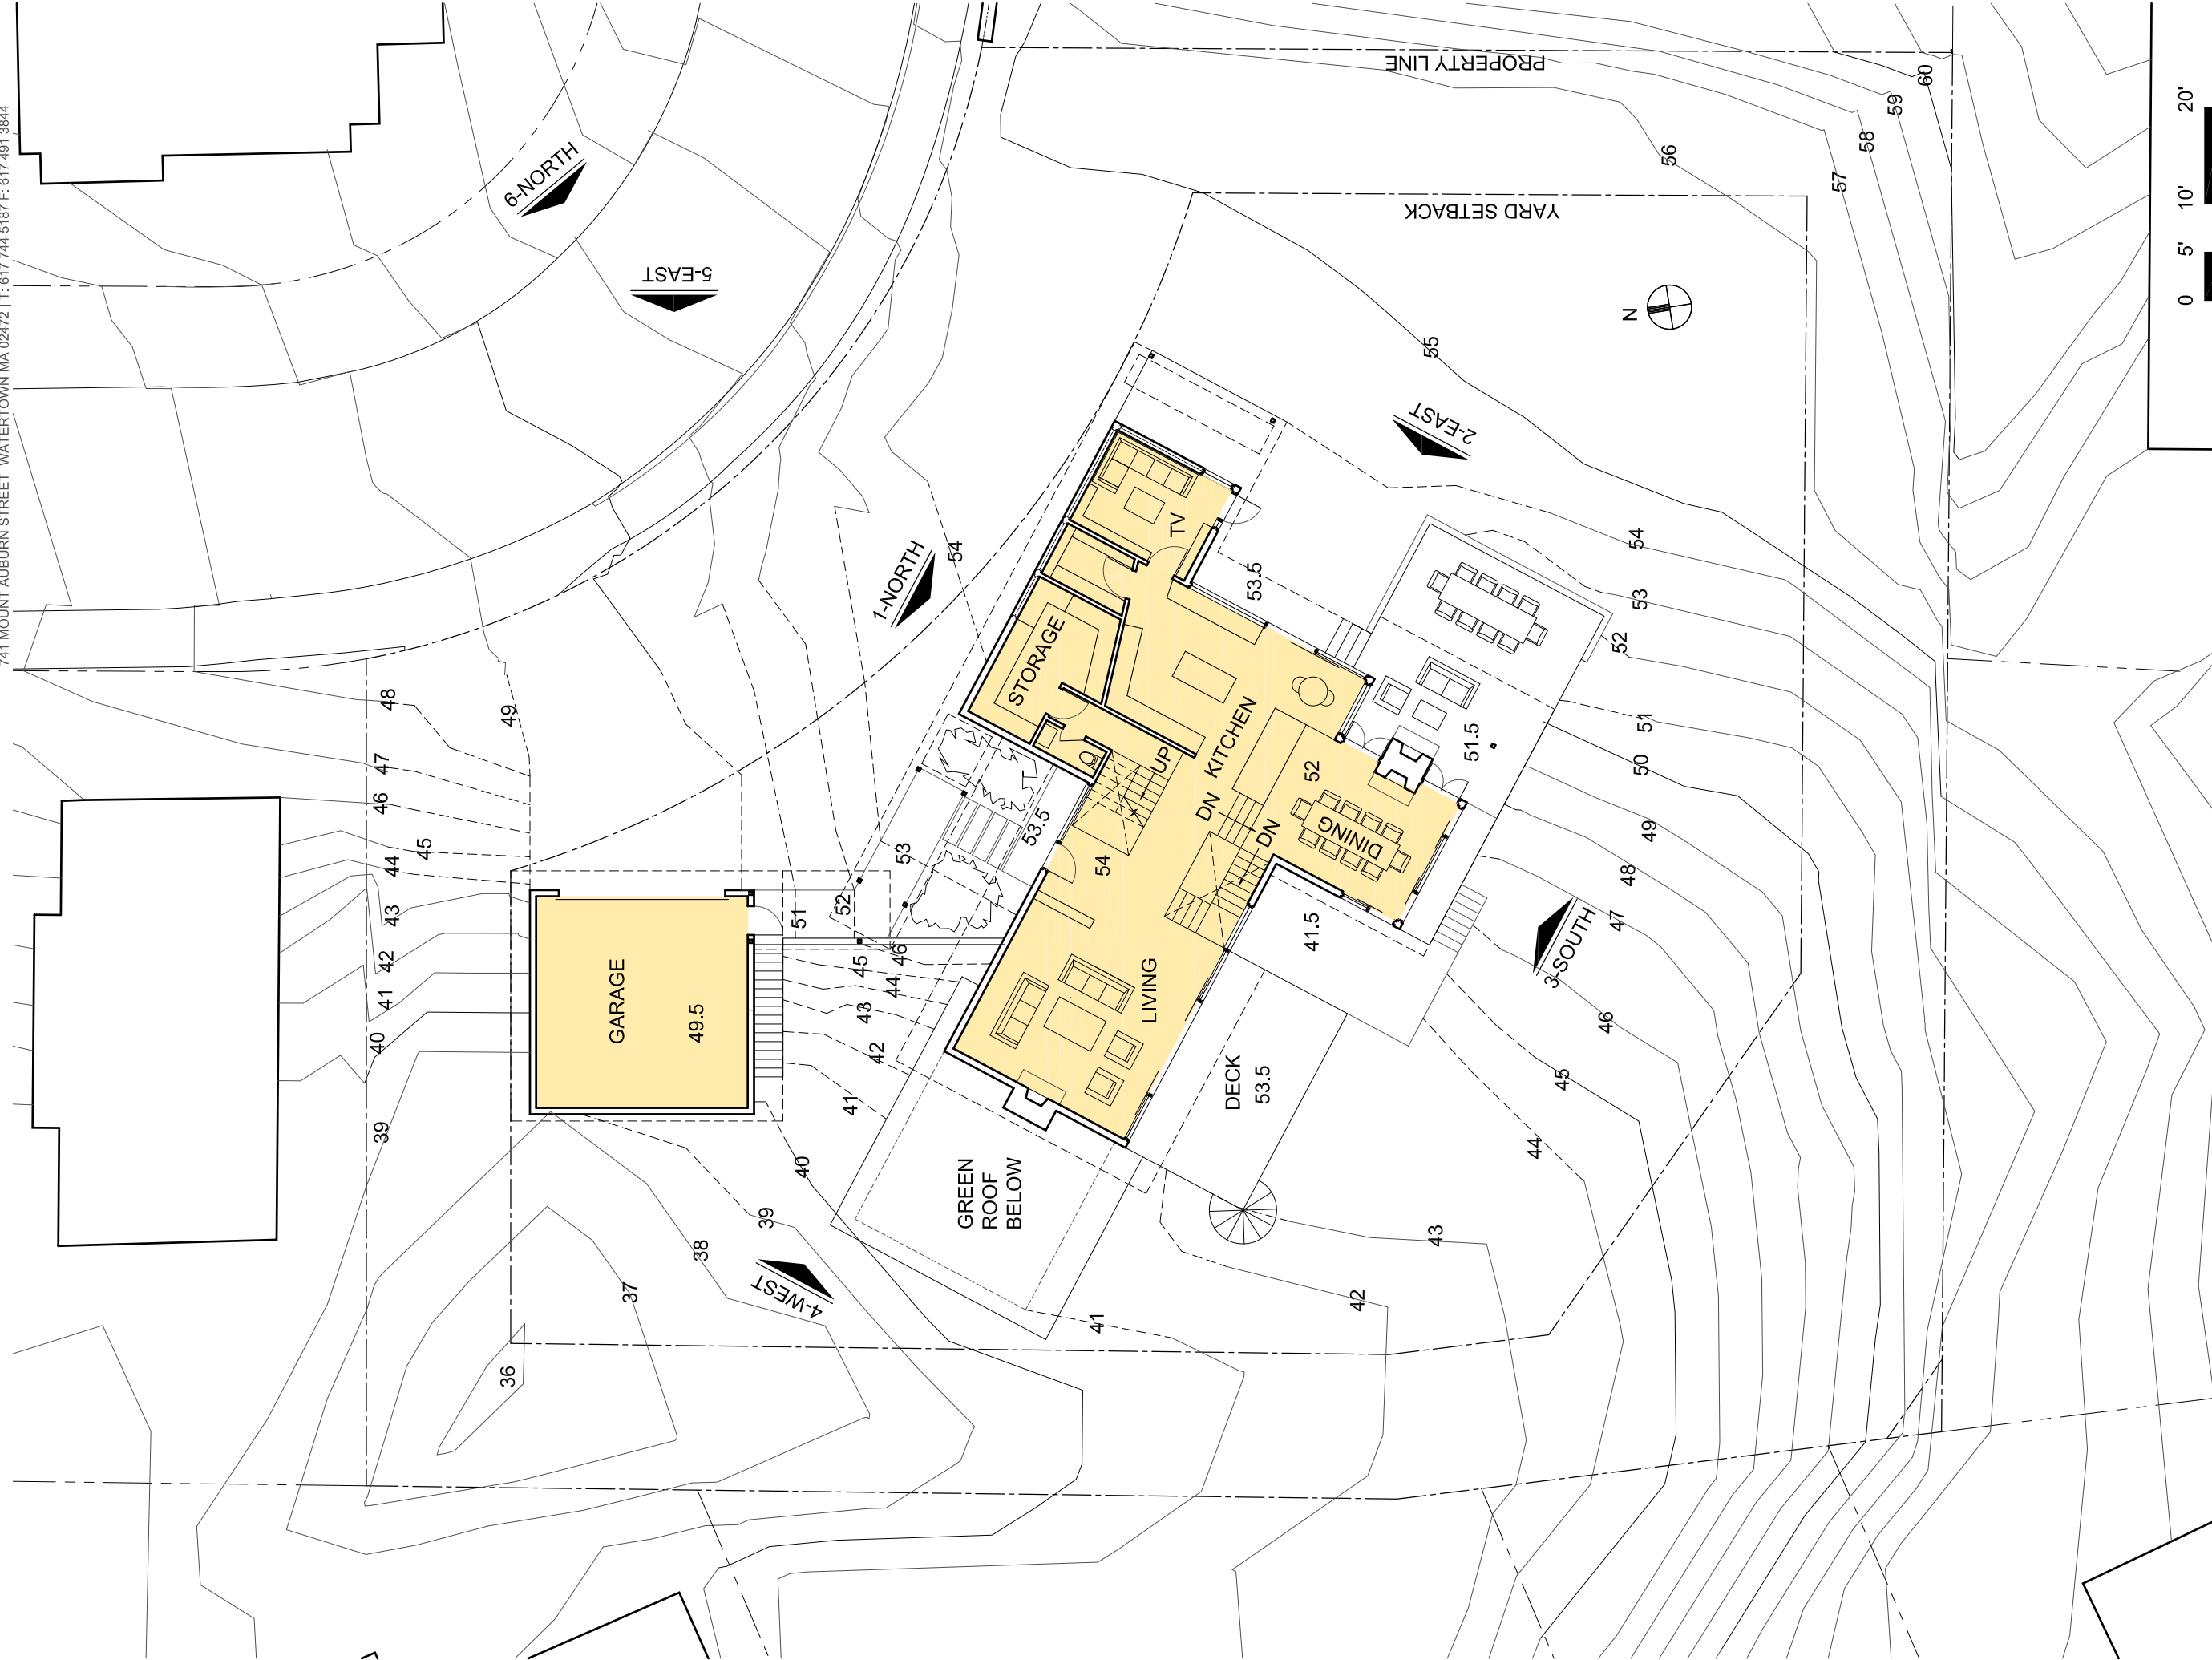


PROPOSED STREET LEVEL PLAN


SCALE: 1/16"=1'-0"



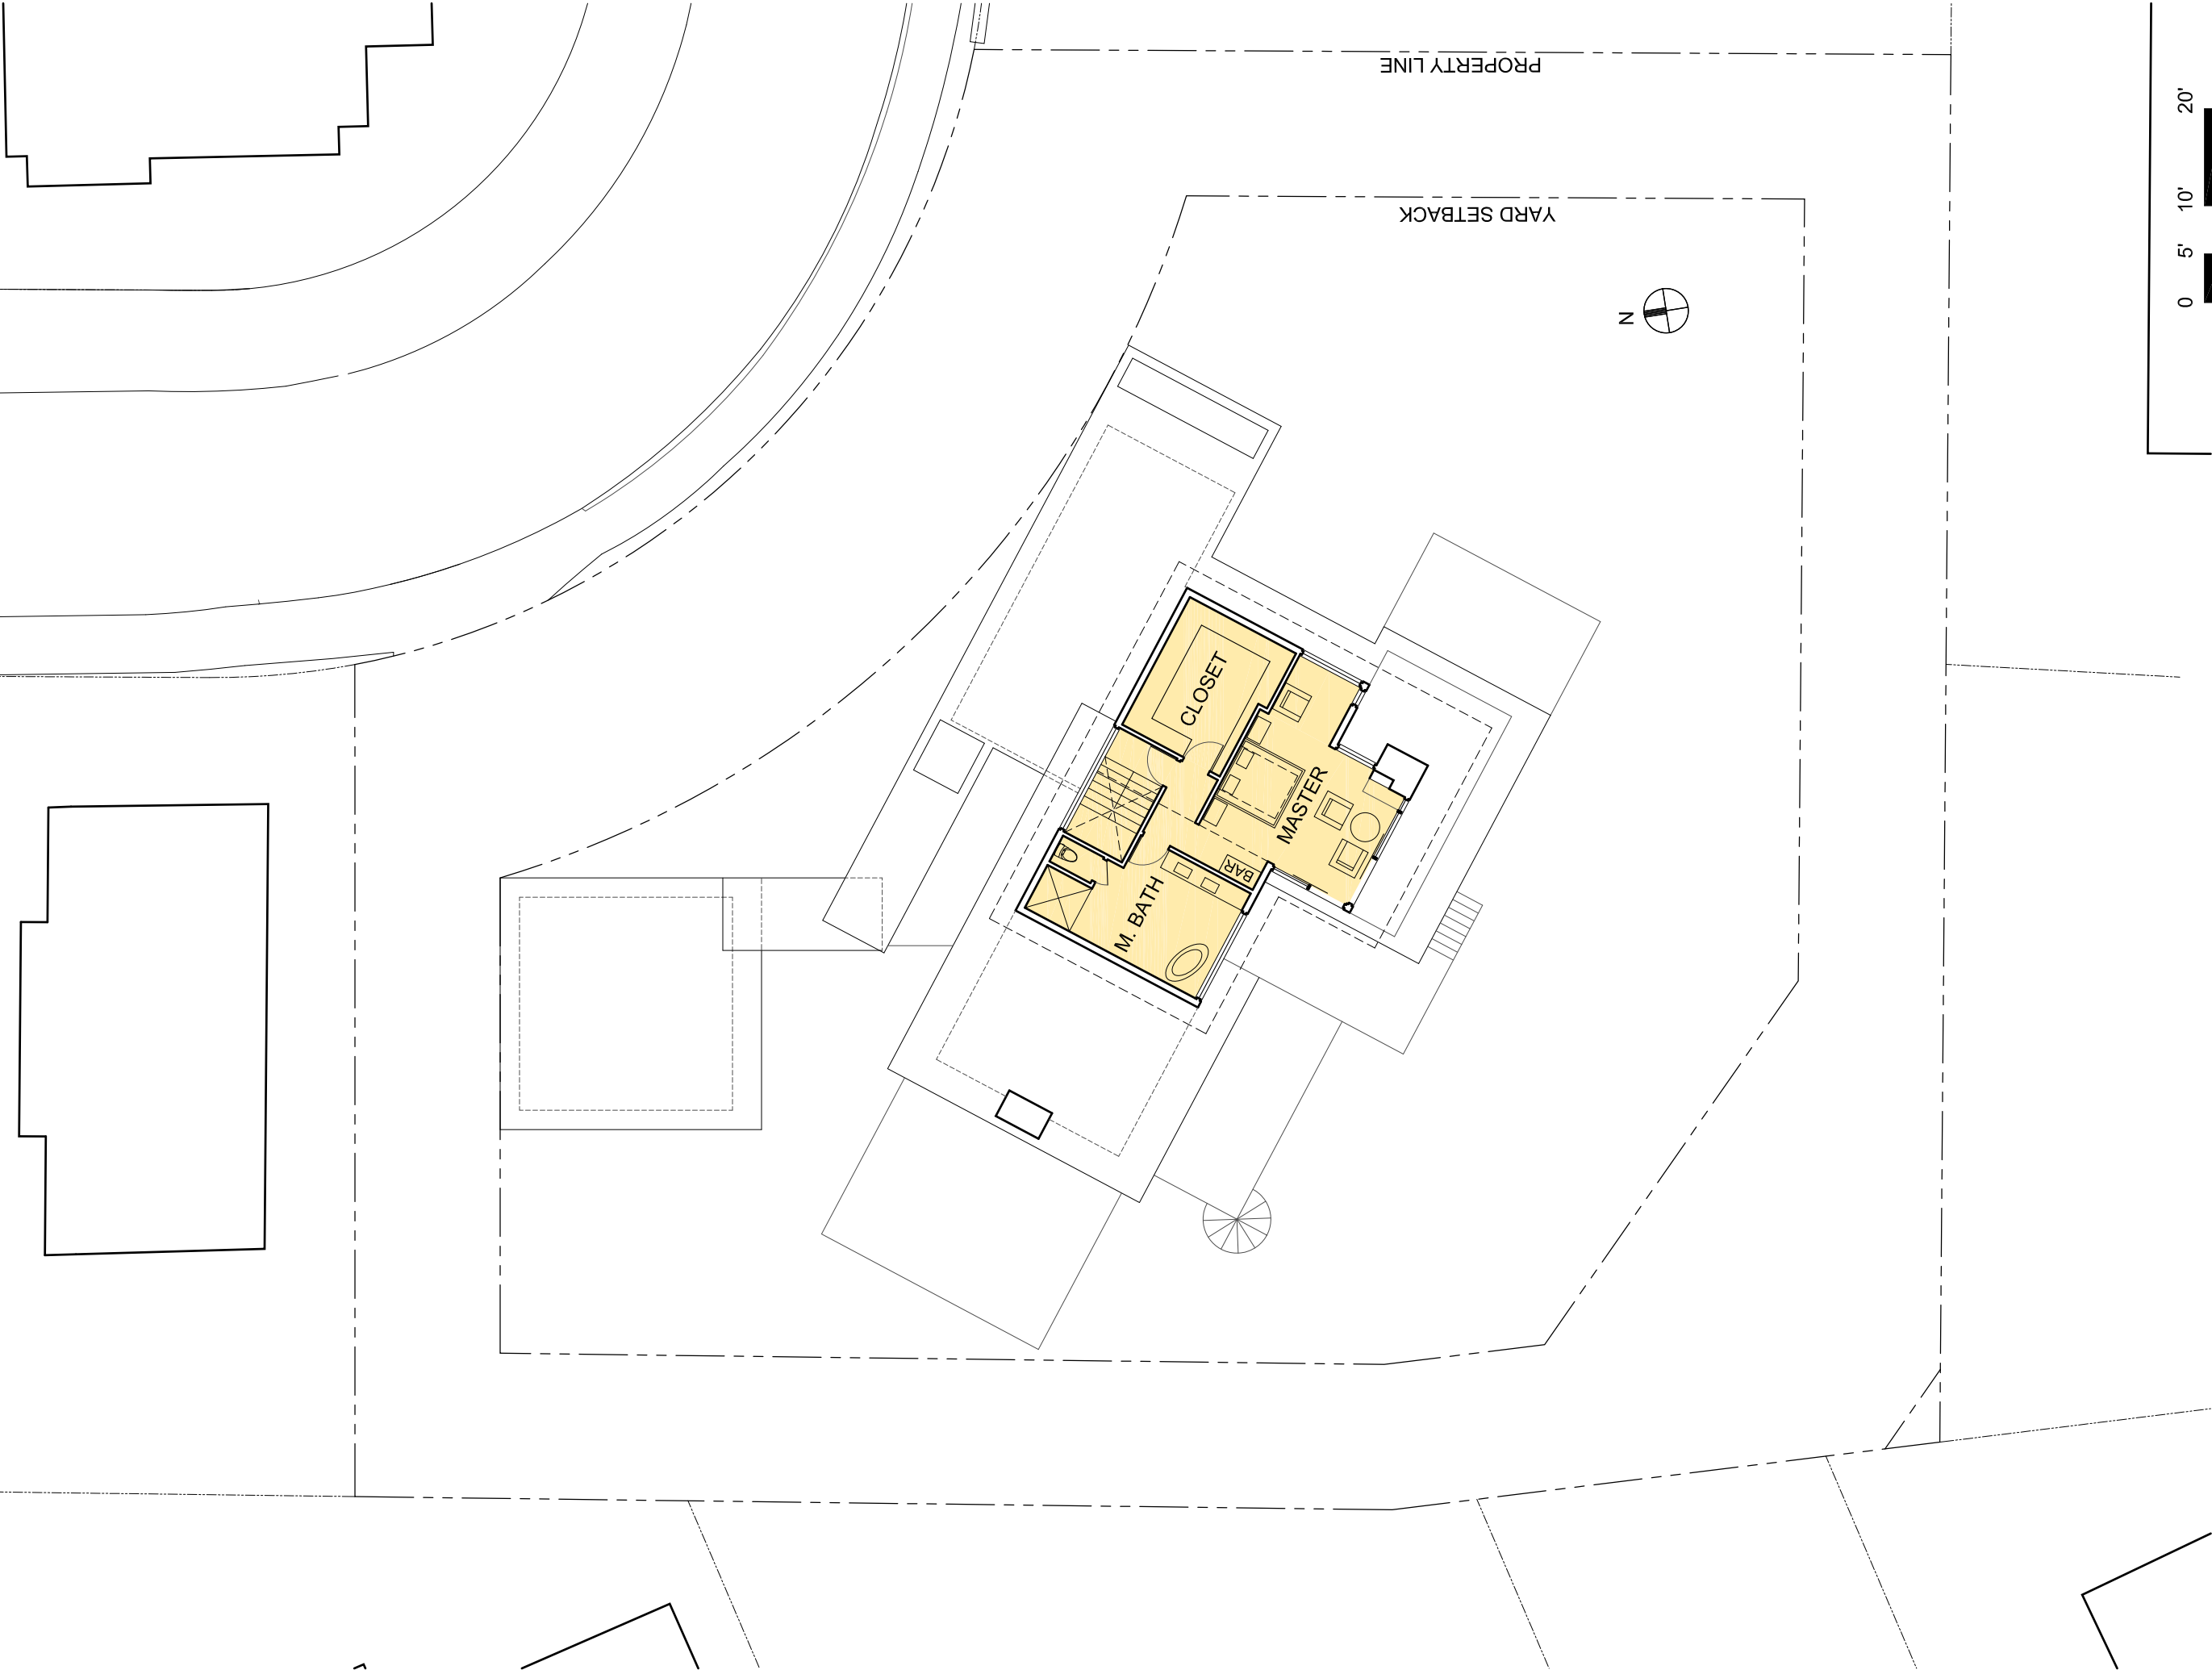






PROPOSED SECOND FLOOR PLAN SCALE: 1/16"=1'-0"

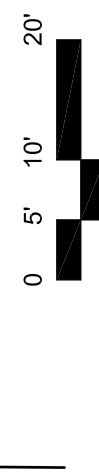

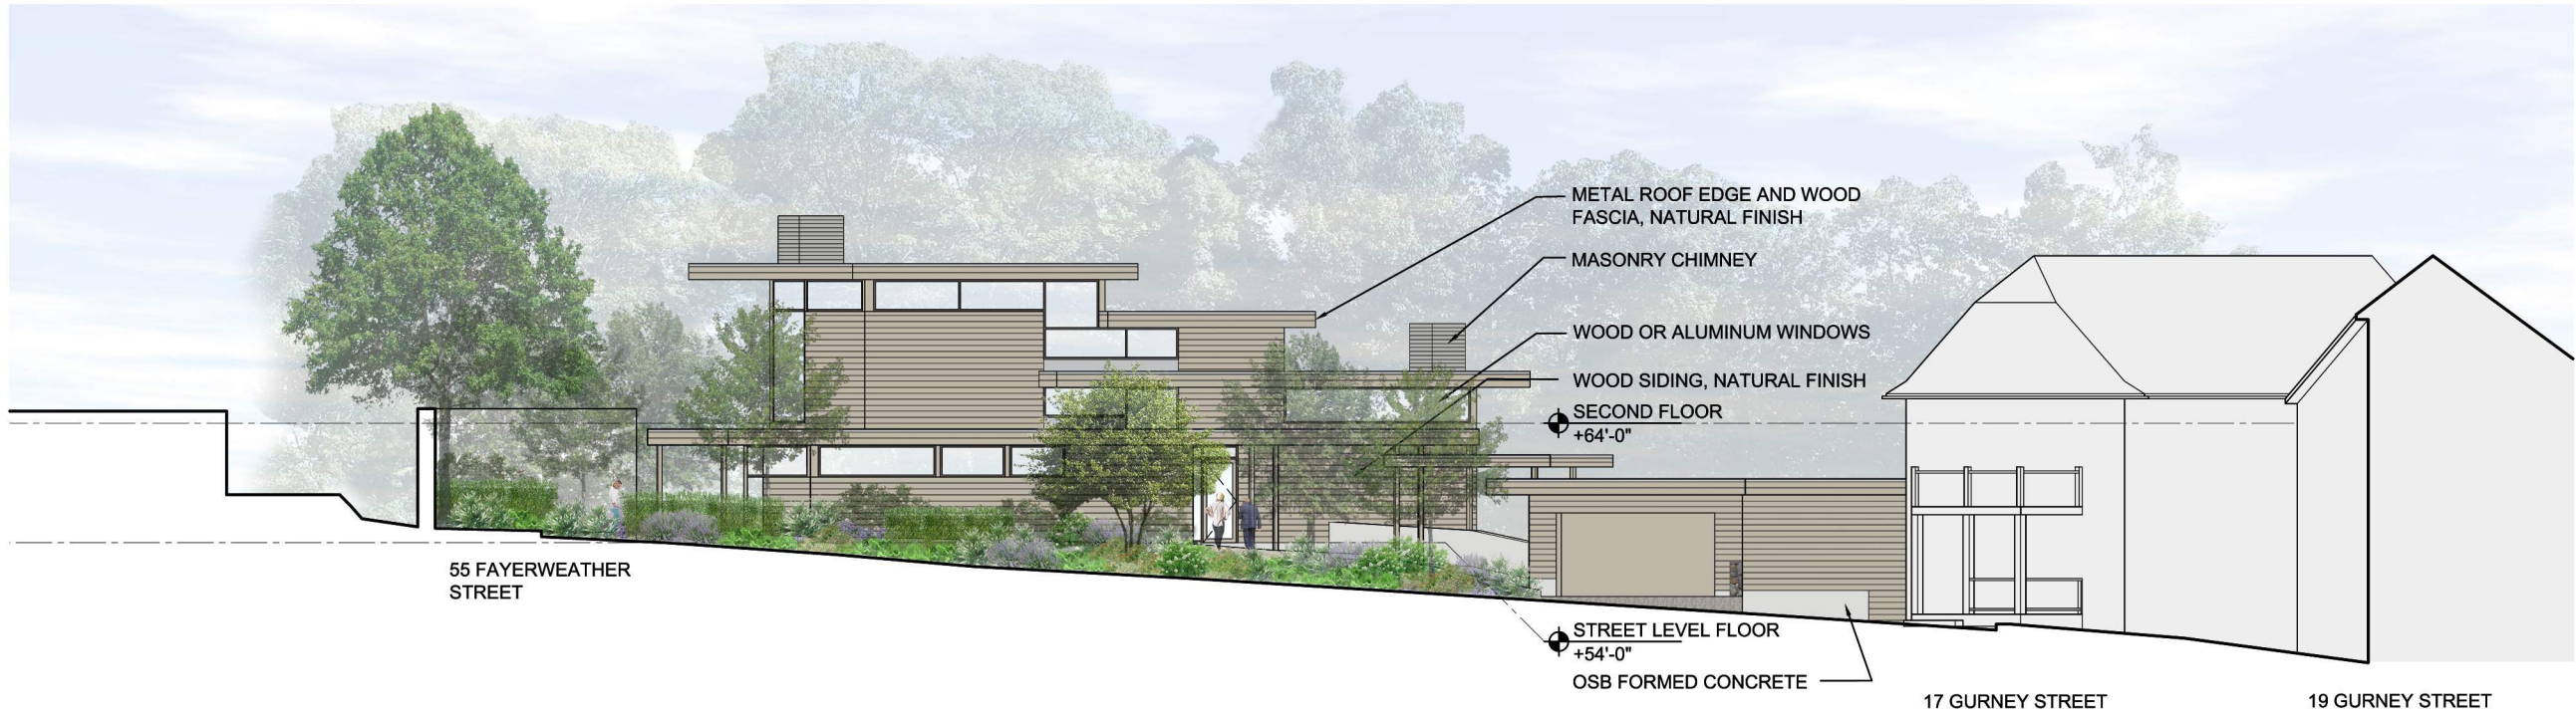

6 - PROPOSED NORTH ELEVATION FROM GURNEY STREET

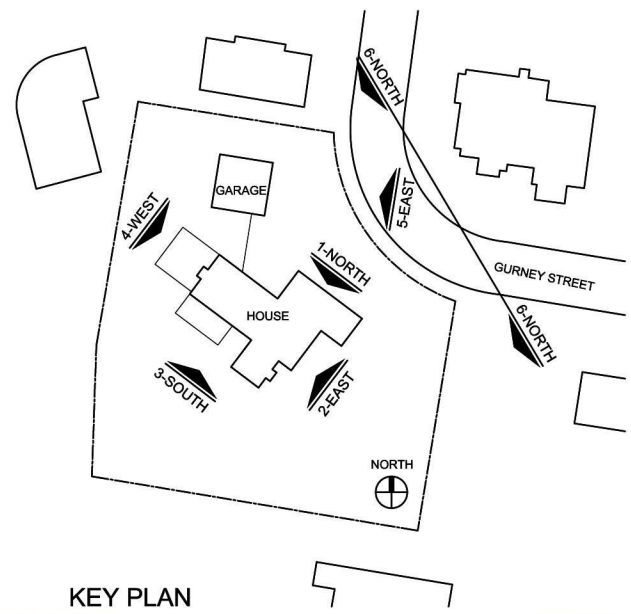

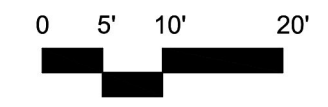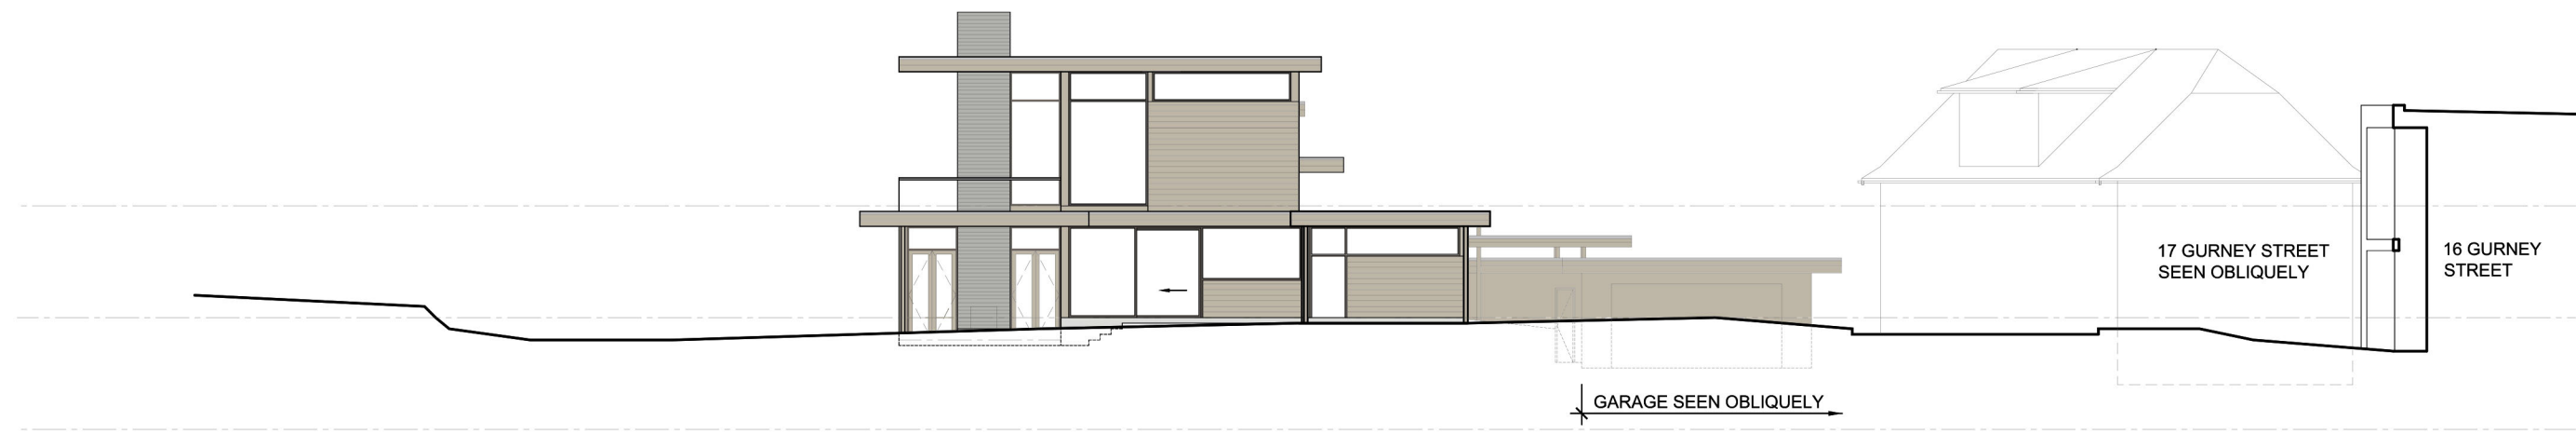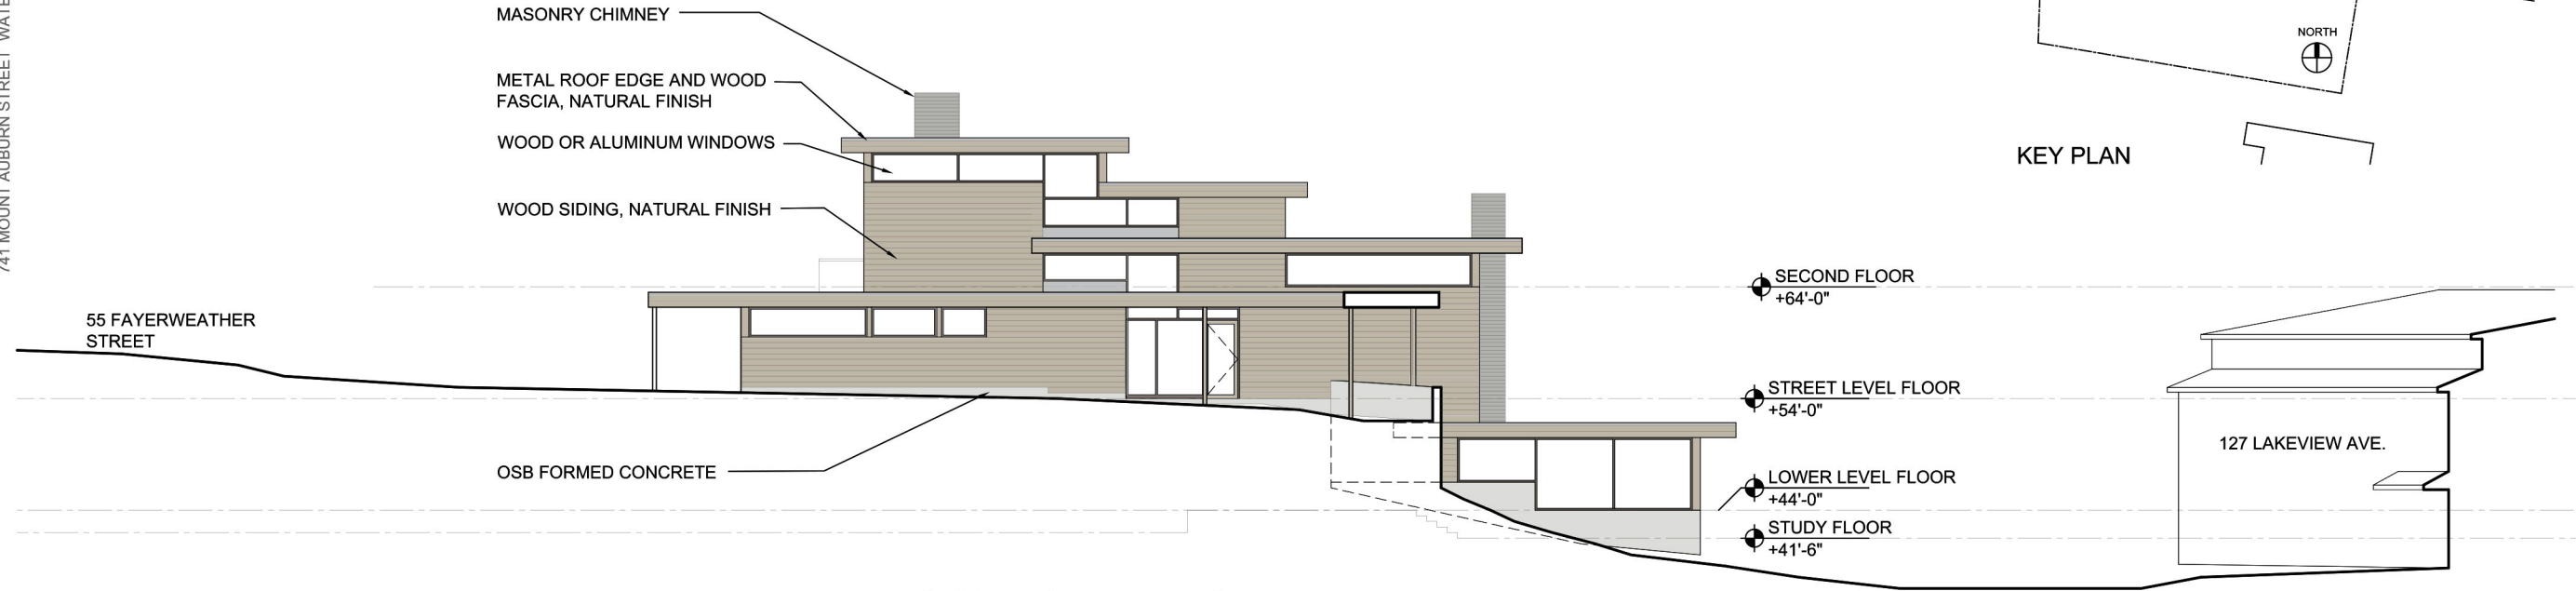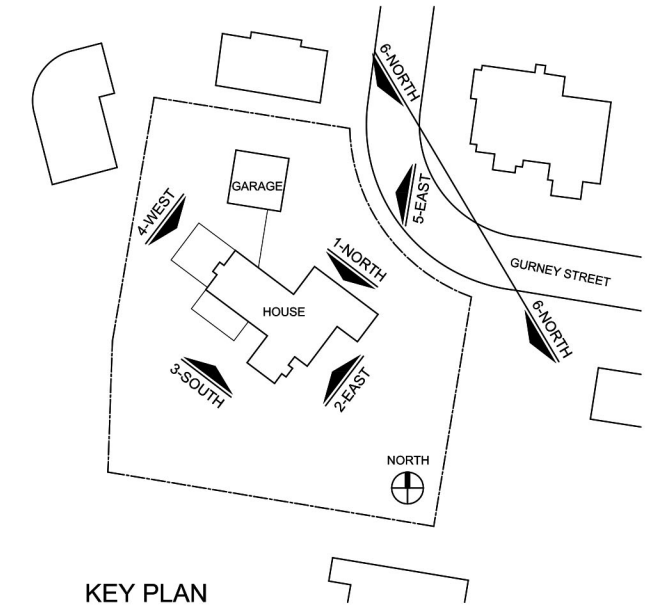


SCALE: 1/16" = 1'-0"


PROPOSED ELEVATIONS

15 GURNEY STREET  
CAMBRIDGE, MA


© MARYANN THOMPSON ARCHITECTS

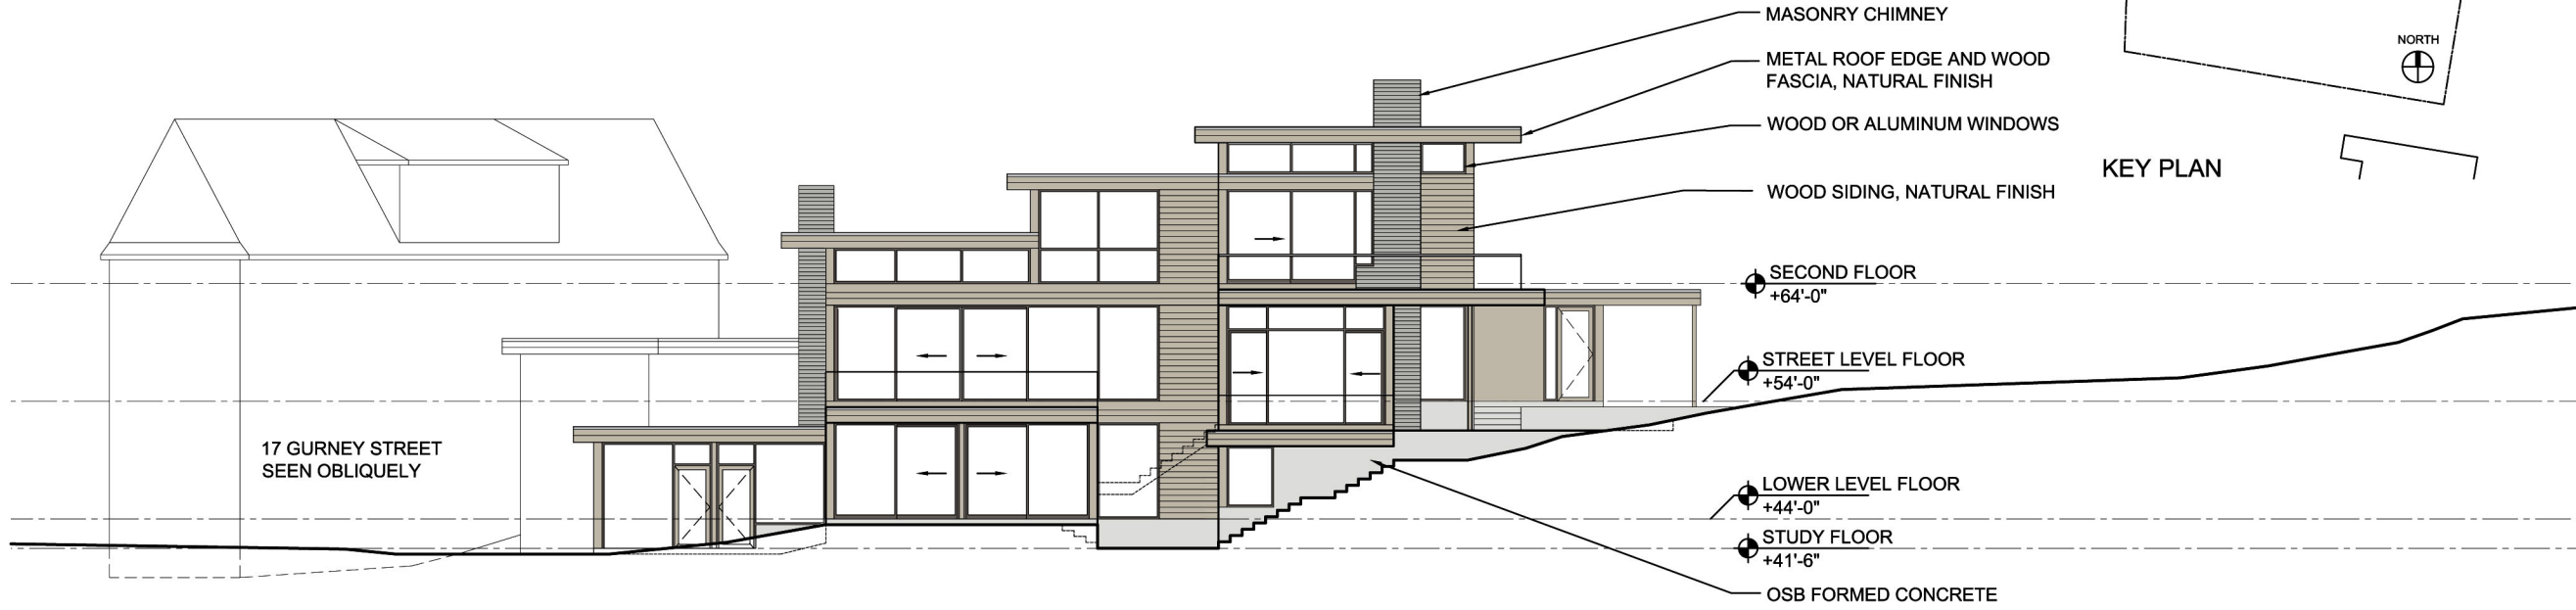


3 - PROPOSED SOUTH ELEVATION

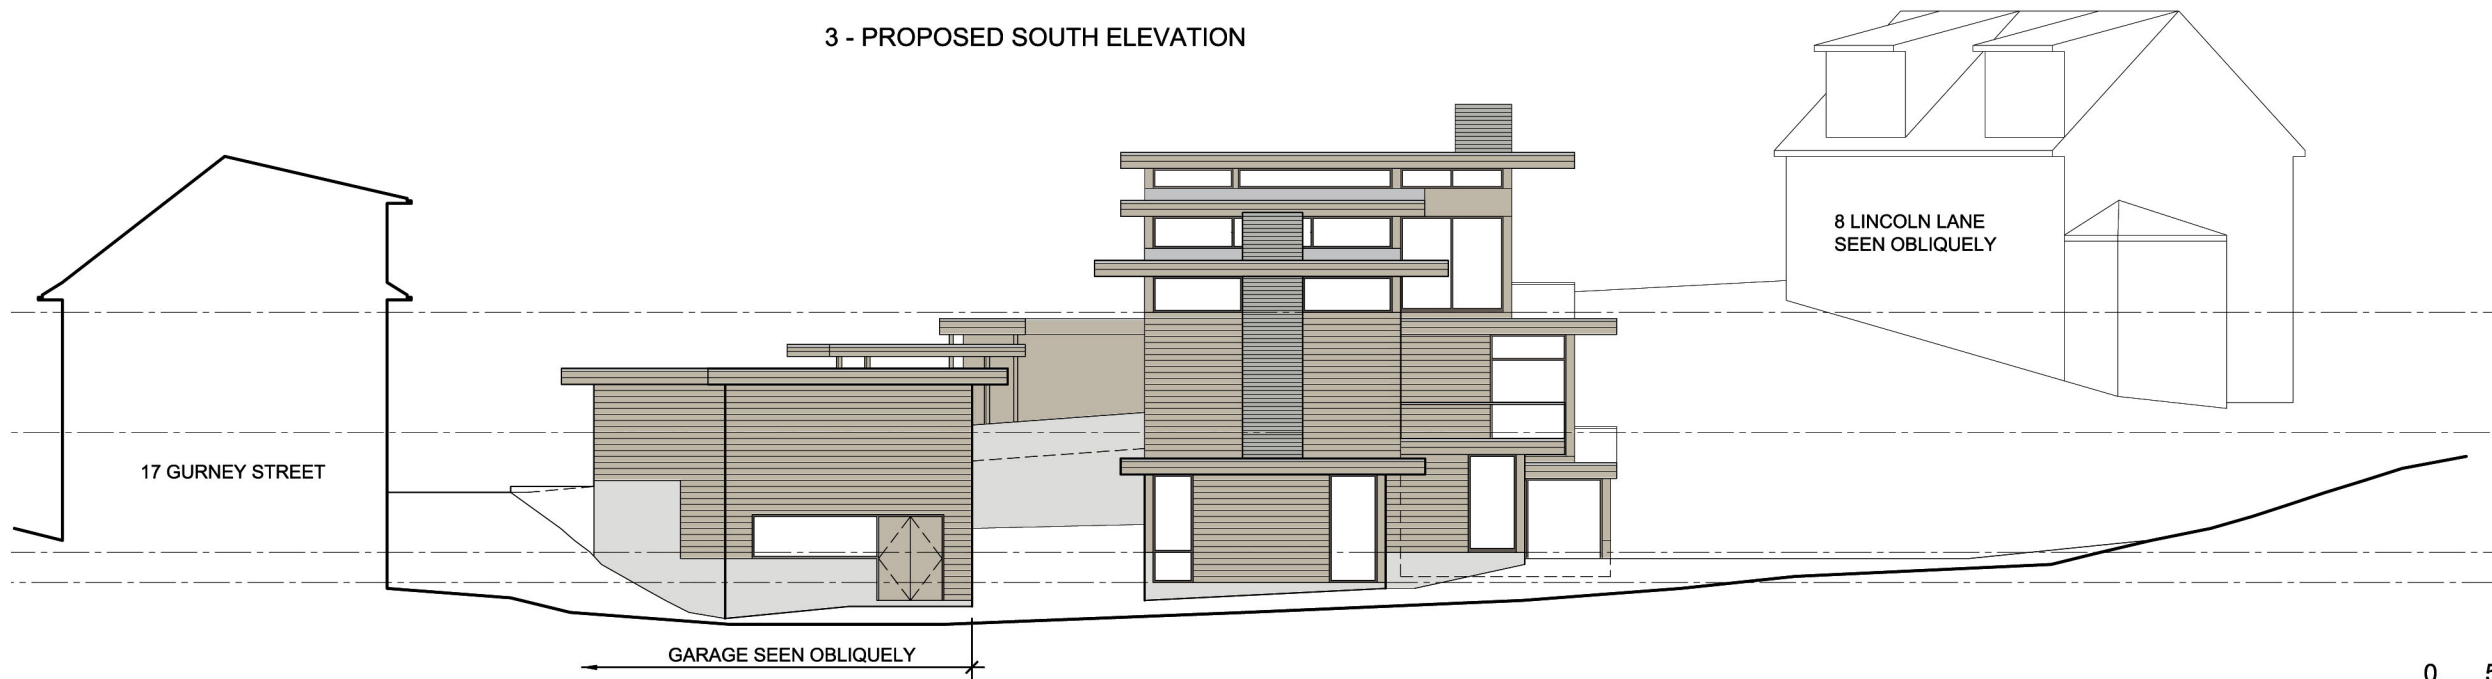


4 - PROPOSED WEST ELEVATION

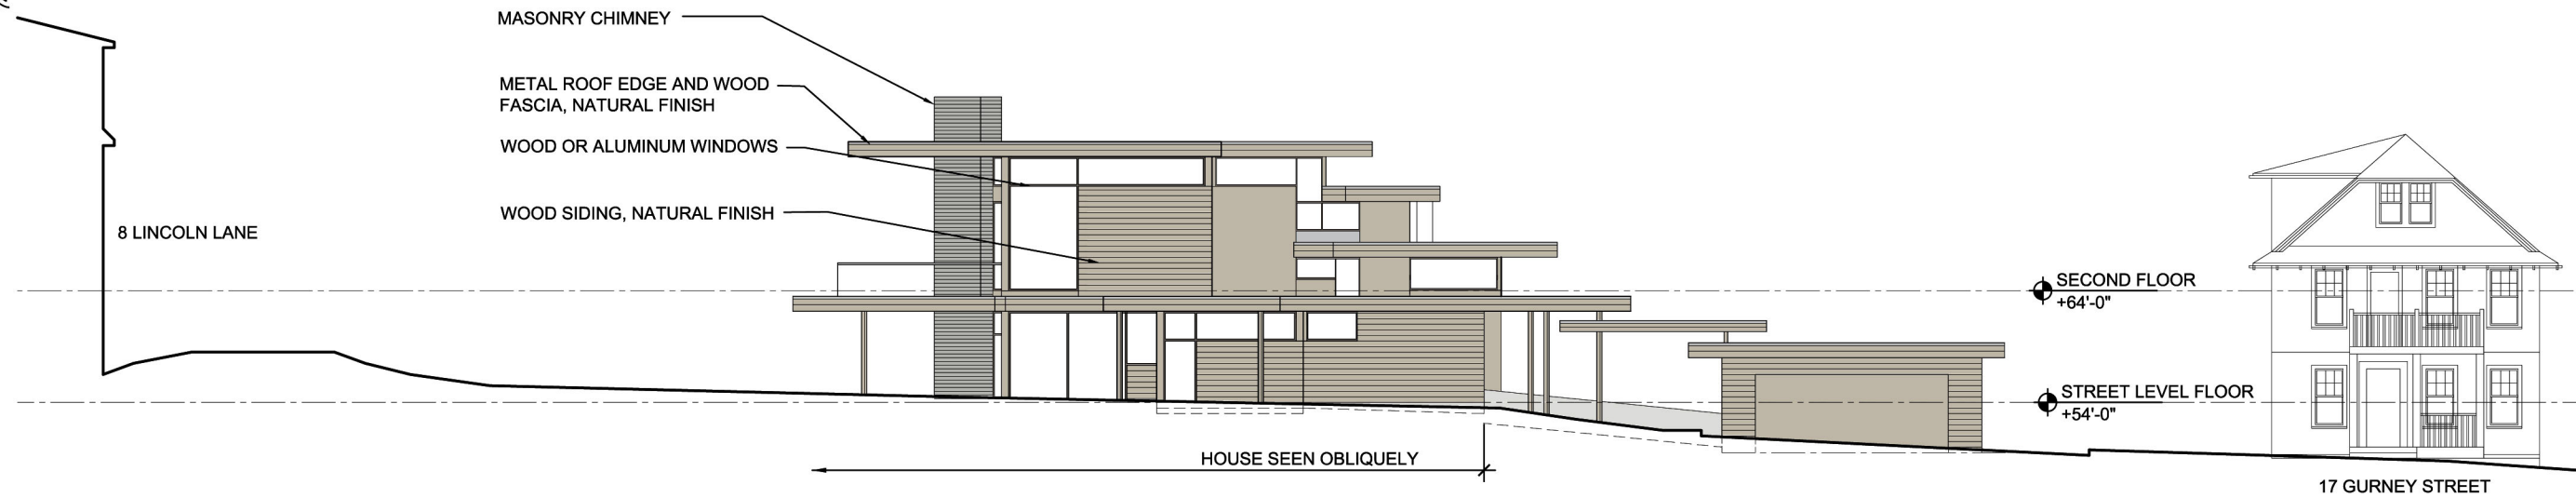

5 - PROPOSED EAST ELEVATION

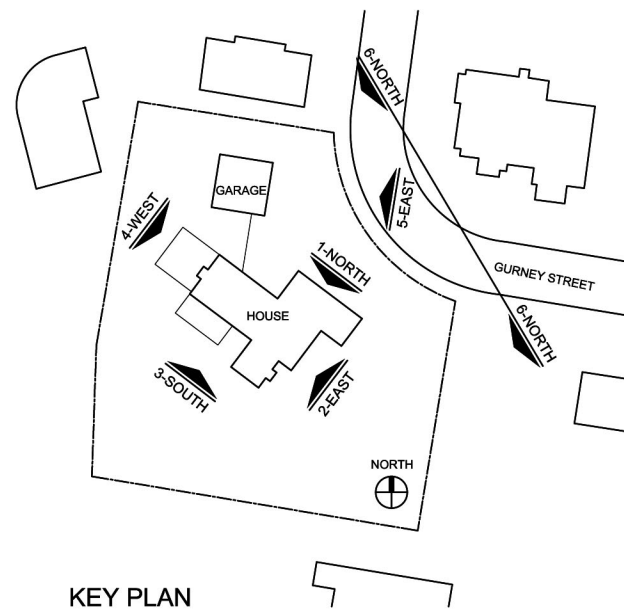

KEY PLAN

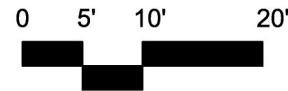


SCALE: 1/16" = 1'-0"

PROPOSED ELEVATIONS



17 GURNEY STREET

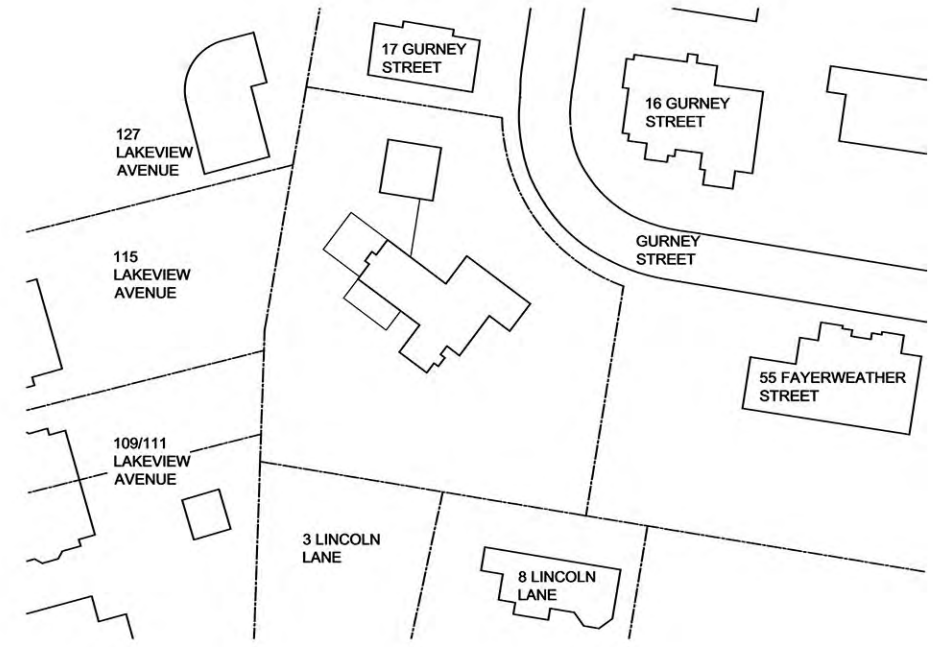

KEY PLAN



16 GURNEY STREET



55 FAYERWEATHER STREET



ADJACENT HOUSES

15 GURNEY STREET  
CAMBRIDGE, MA


© MARYANN THOMPSON ARCHITECTS



127 LAKEVIEW AVENUE



8 LINCOLN LANE

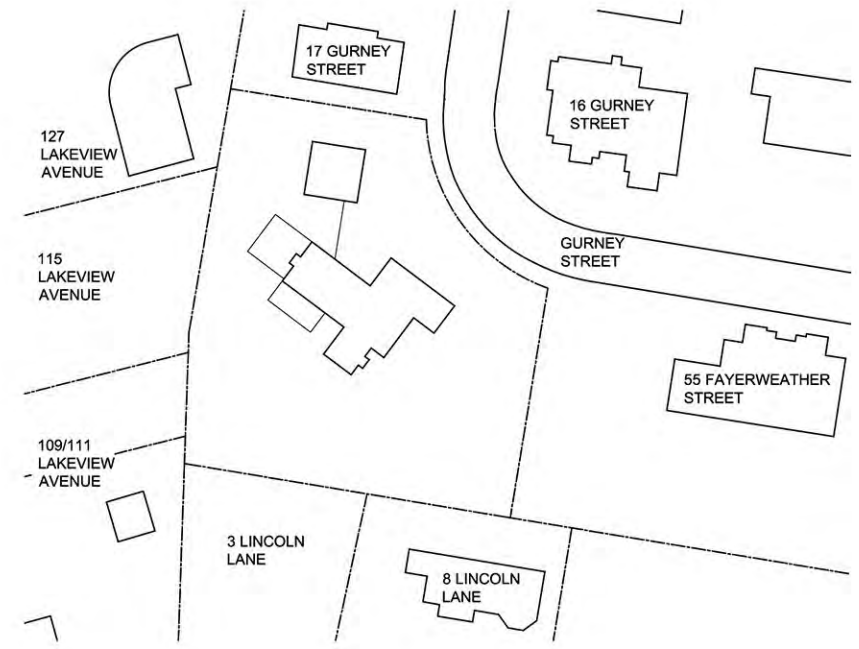

KEY PLAN



109/111 LAKEVIEW AVENUE



115 LAKEVIEW AVENUE