



PROJECT LOCUS - 0 GAREN ST

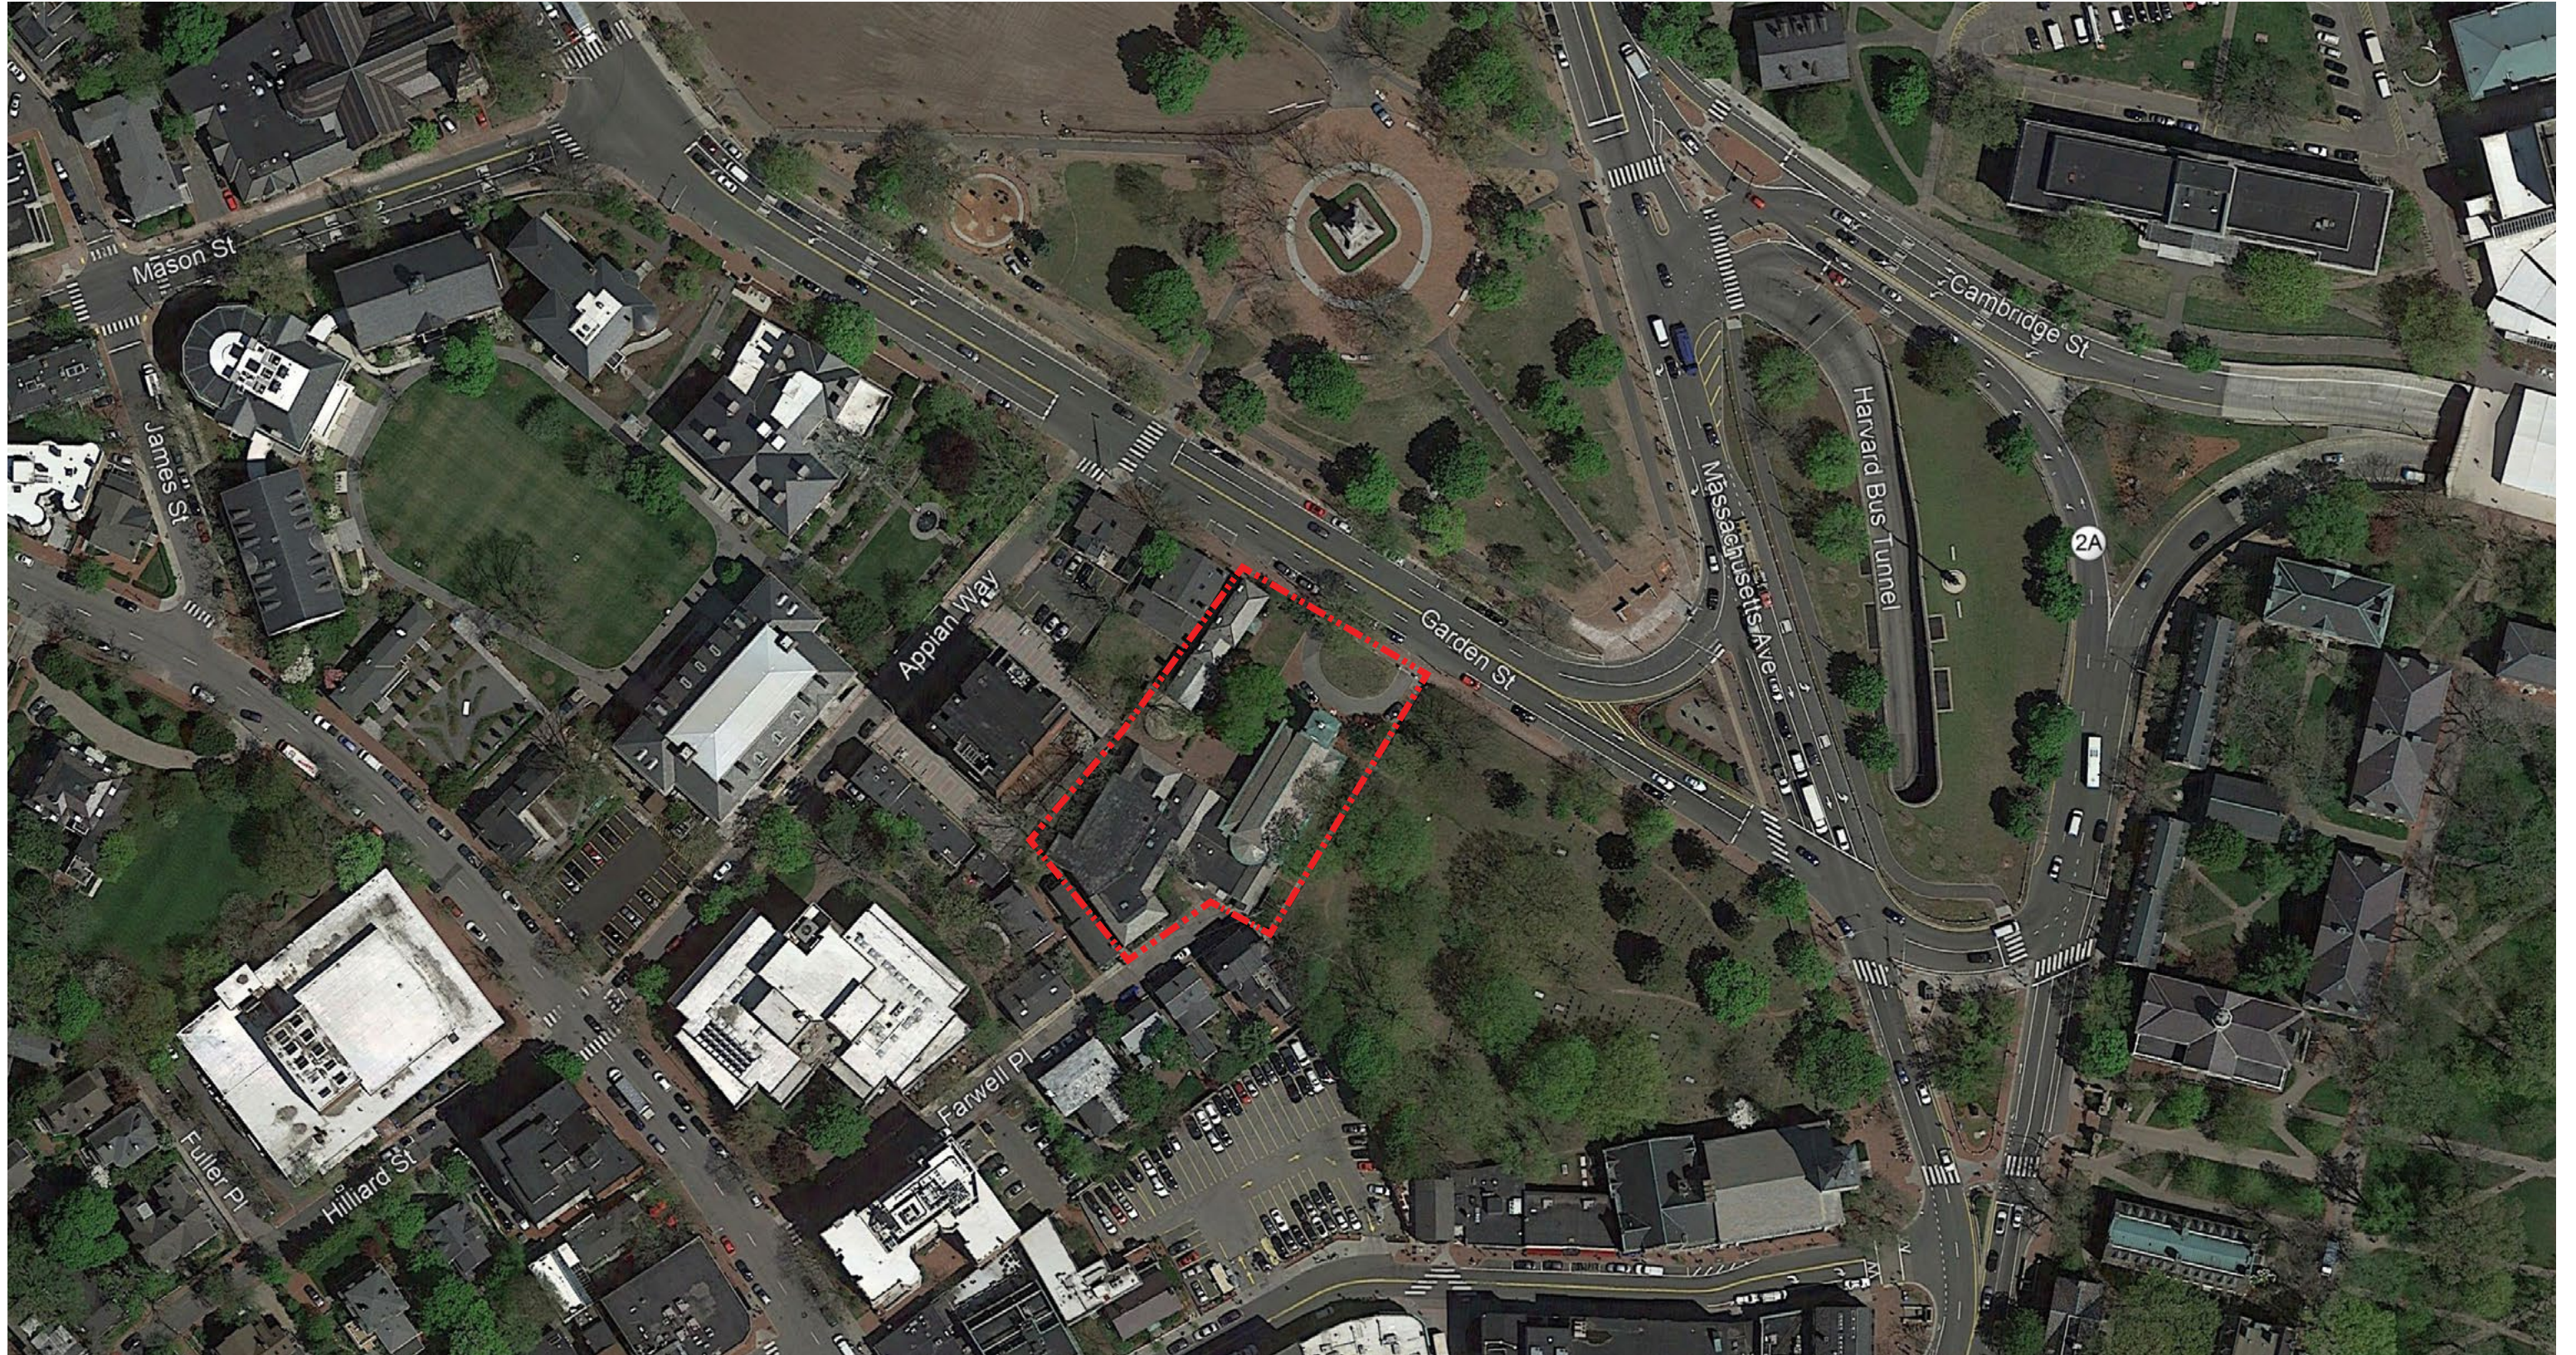


CHRIST CHURCH CAMBRIDGE FRONT ENTRY COURT
CAMBRIDGE HISTORIC DISTRICT COMMISSION

G2 COLLABORATIVE LANDSCAPE ARCHITECTURE
DATE: 04/26/2018

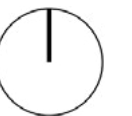

EXISTING CONDITIONS PLAN

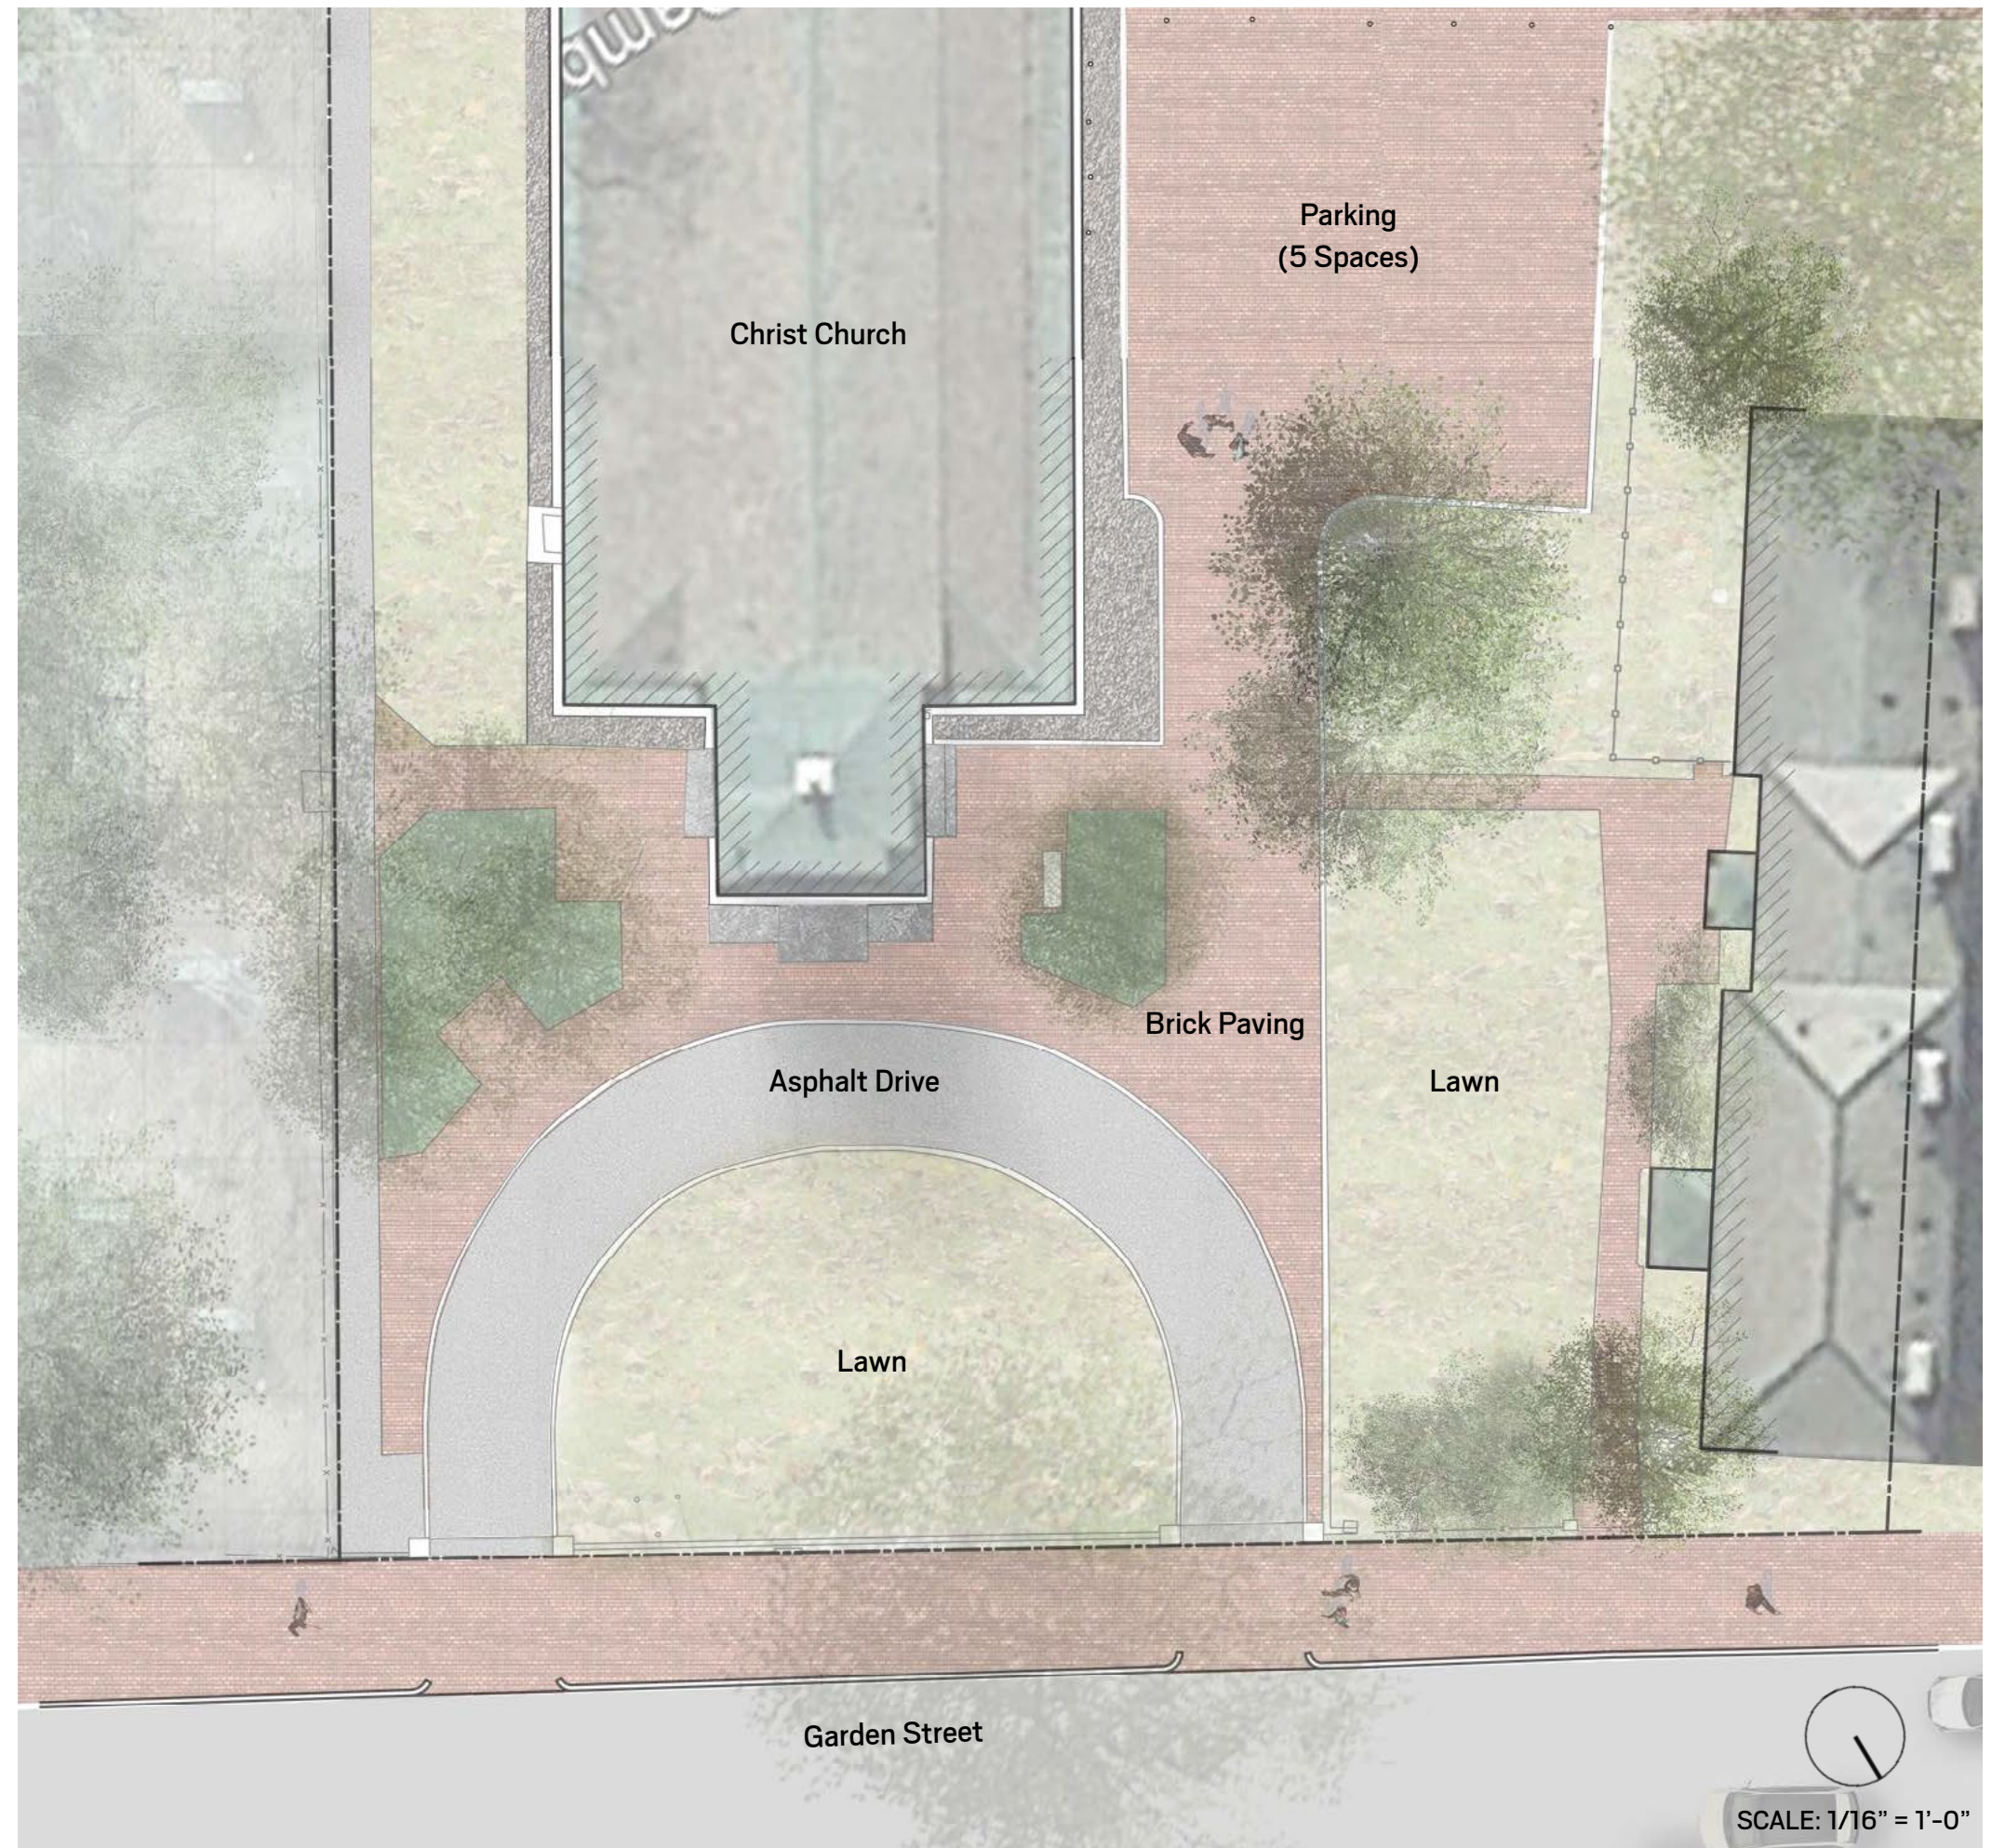

CHRIST CHURCH CAMBRIDGE FRONT ENTRY COURT
CAMBRIDGE HISTORIC DISTRICT COMMISSION

G2 COLLABORATIVE LANDSCAPE ARCHITECTURE
DATE: 04/26/2018

EXISTING CONDITIONS PLAN


Left Side Entrance

Right Side Entrance

Front Entrance


Front Piers - Left

Front Piers - Right

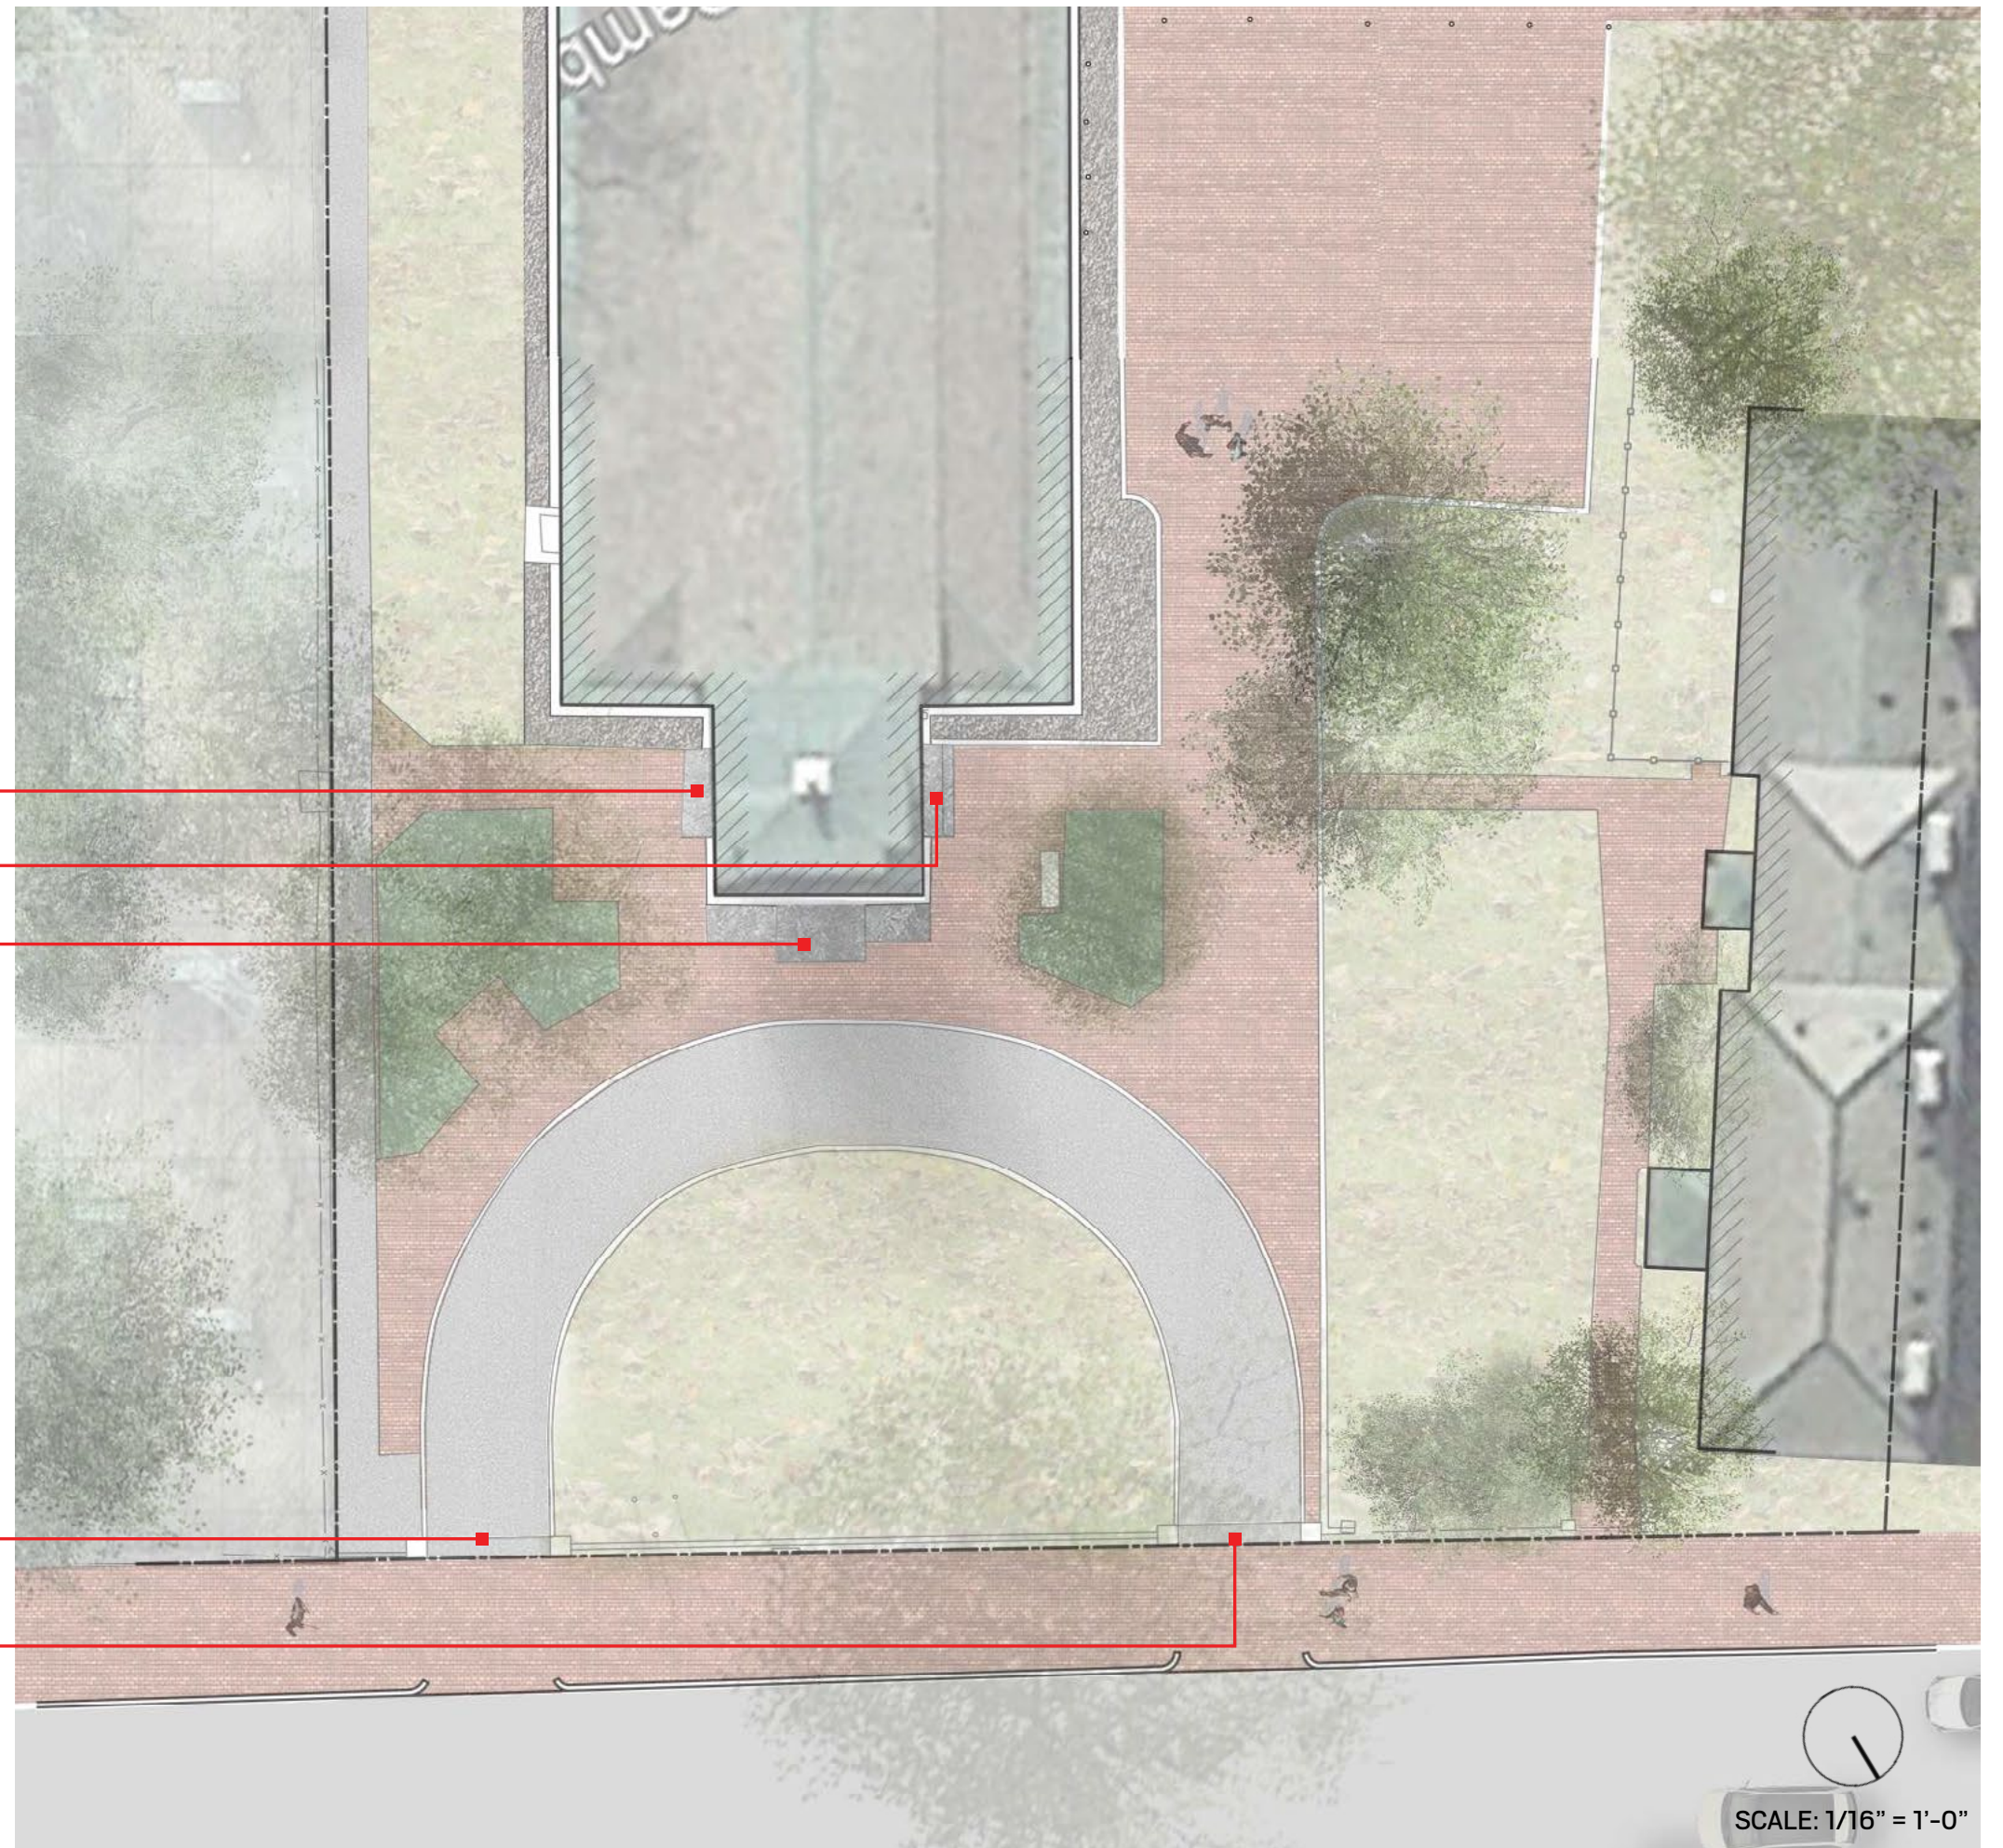

CHRIST CHURCH CAMBRIDGE FRONT ENTRY COURT
CAMBRIDGE HISTORIC DISTRICT COMMISSION

G2 COLLABORATIVE LANDSCAPE ARCHITECTURE
DATE: 04/26/2018

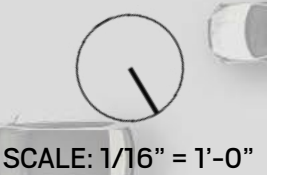

EXISTING CONDITIONS PHOTOS
FRONT PIERS - LEFT



CHRIST CHURCH CAMBRIDGE FRONT ENTRY COURT
CAMBRIDGE HISTORIC DISTRICT COMMISSION
G2 COLLABORATIVE LANDSCAPE ARCHITECTURE
DATE: 04/26/2018

EXISTING CONDITIONS PHOTOS
FRONT PIERS - RIGHT



EXISTING CONDITIONS PHOTOS
FRONT ENTRANCE



CHRIST CHURCH CAMBRIDGE FRONT ENTRY COURT
CAMBRIDGE HISTORIC DISTRICT COMMISSION

G2 COLLABORATIVE LANDSCAPE ARCHITECTURE
DATE: 04/26/2018

EXISTING CONDITIONS PHOTOS
RIGHT SIDE ENTRANCE



CHRIST CHURCH CAMBRIDGE FRONT ENTRY COURT
CAMBRIDGE HISTORIC DISTRICT COMMISSION

G2 COLLABORATIVE LANDSCAPE ARCHITECTURE
DATE: 04/26/2018

EXISTING CONDITIONS PHOTOS

LEFT SIDE ENTRANCE



CHRIST CHURCH CAMBRIDGE FRONT ENTRY COURT
CAMBRIDGE HISTORIC DISTRICT COMMISSION

G2 COLLABORATIVE LANDSCAPE ARCHITECTURE
DATE: 04/26/2018


PROPOSED PLAN

Existing granite slabs to be reset as flush with door threshold

Plant Bed

Granite Steps, typ.

Flush granite band between brick + asphalt, also as space indicators in unit paver area

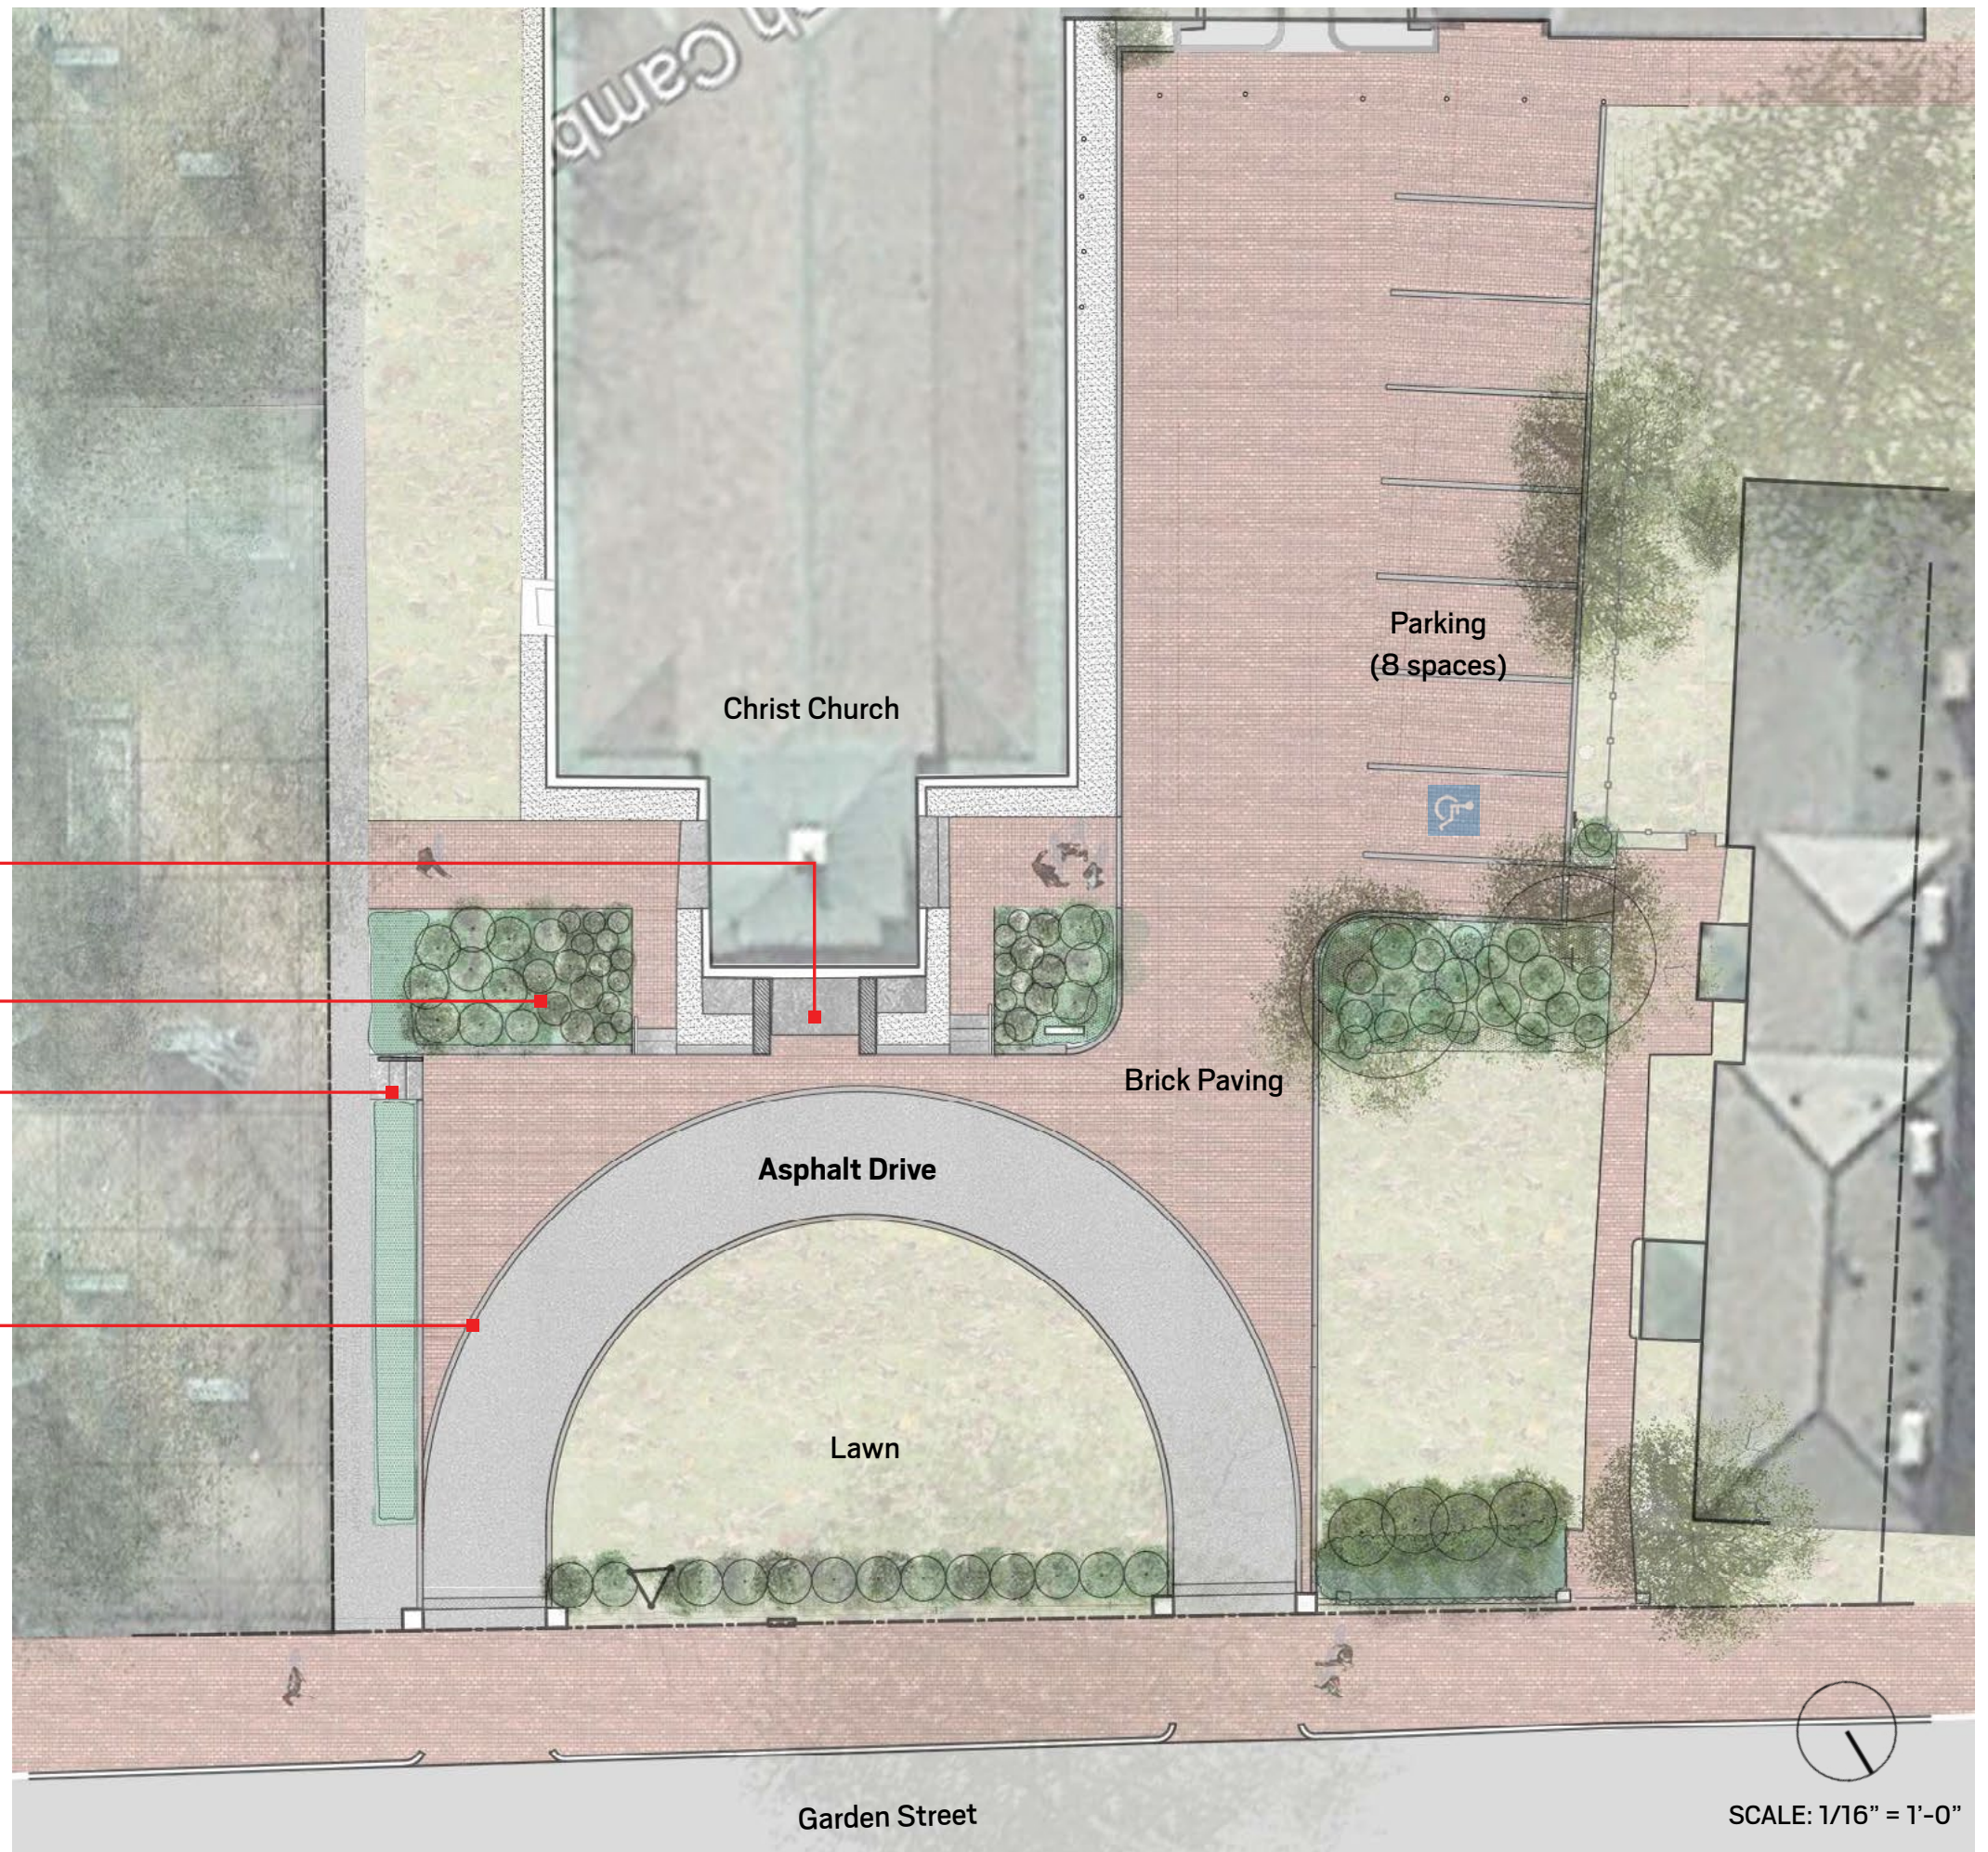




CHRIST CHURCH CAMBRIDGE FRONT ENTRY COURT
CAMBRIDGE HISTORIC DISTRICT COMMISSION

G2 COLLABORATIVE LANDSCAPE ARCHITECTURE
DATE: 04/26/2018

Garden Street

SCALE: 1/16" = 1'-0"

SECTIONS

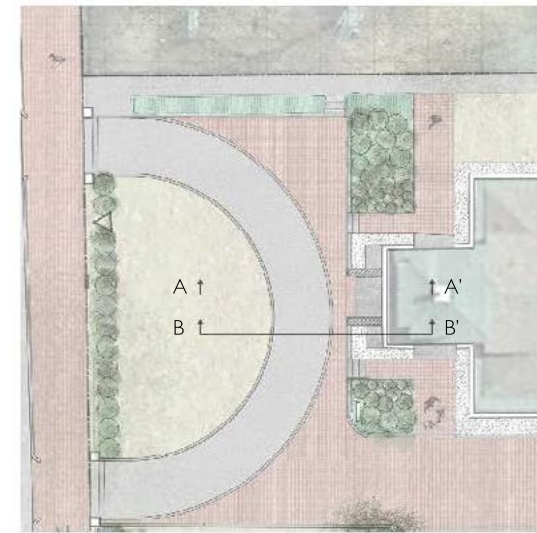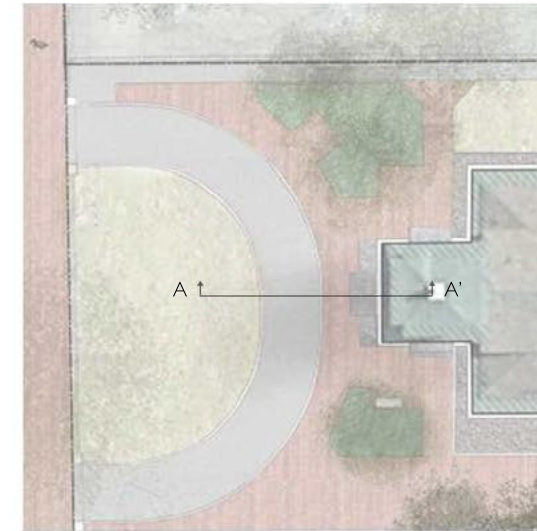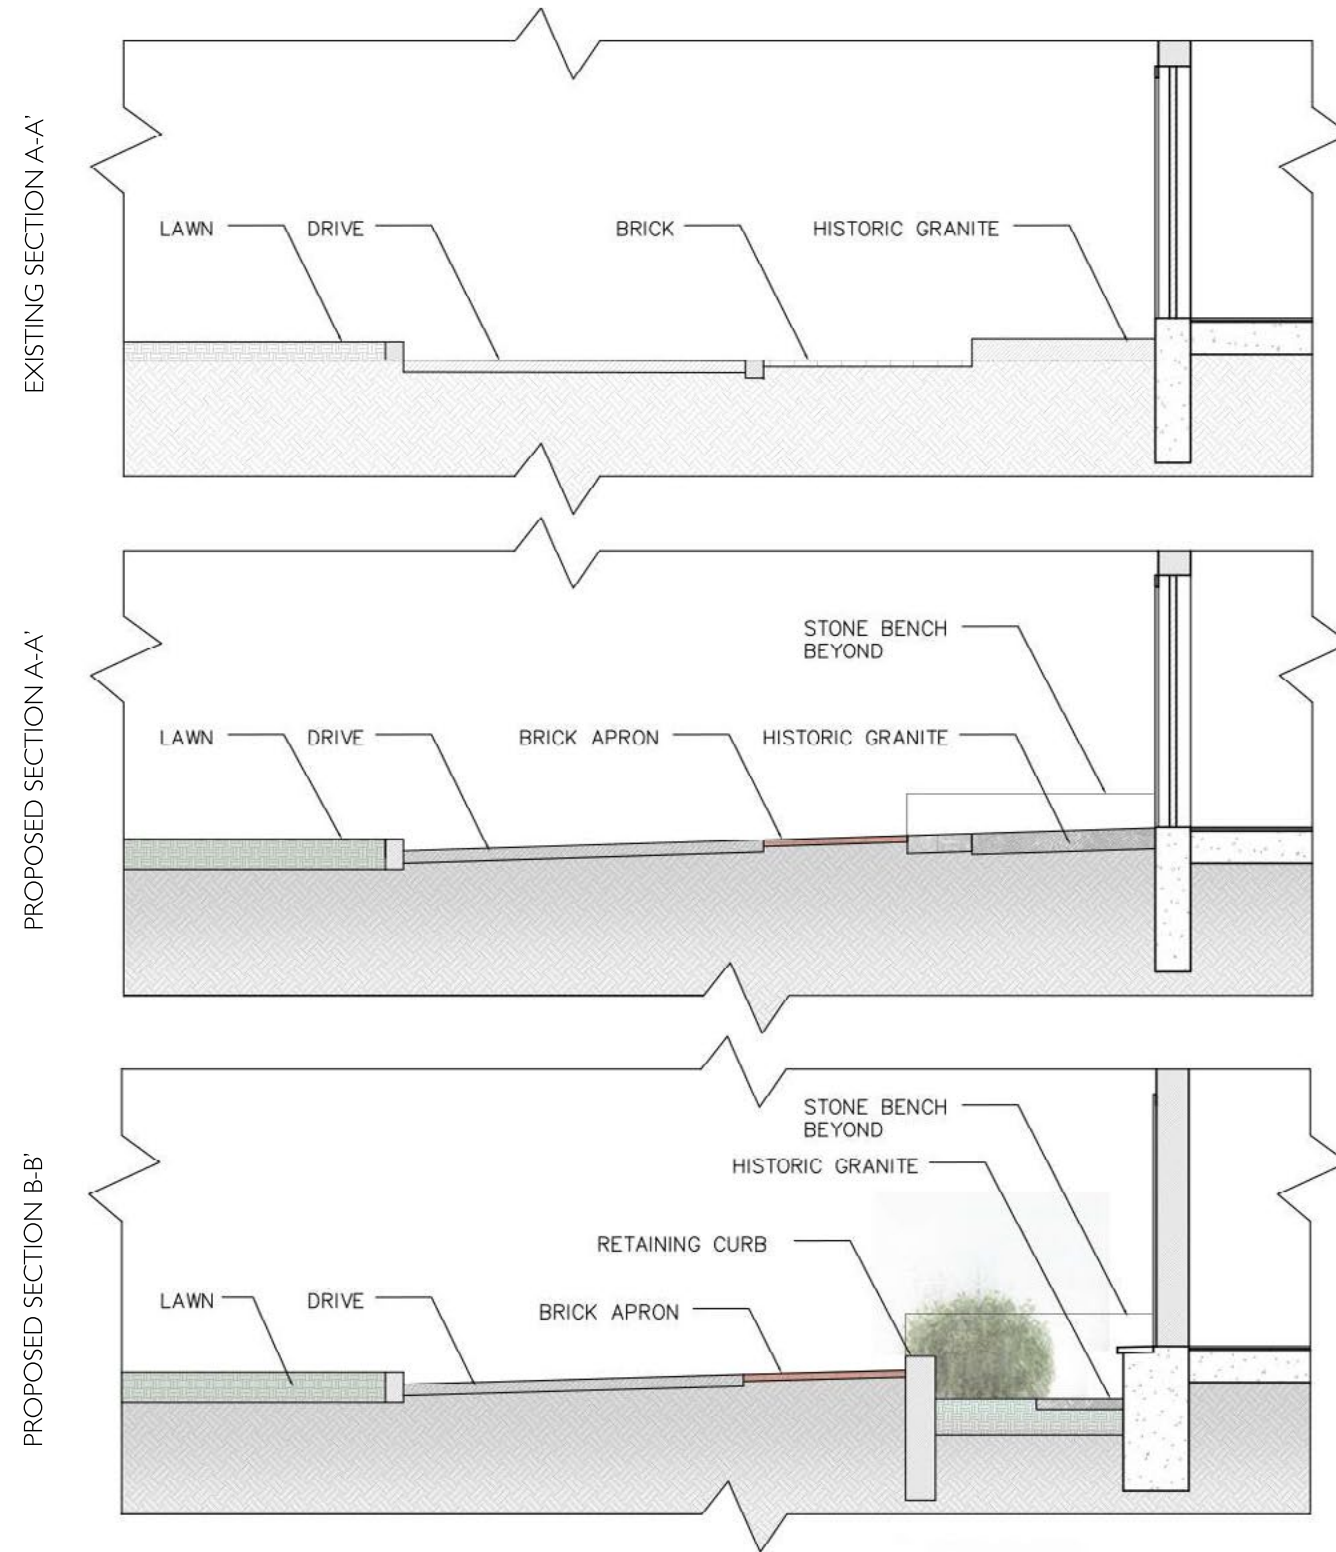

SECTION SCALE 3/16" = 1'-0"

CHRIST CHURCH CAMBRIDGE FRONT ENTRY COURT
CAMBRIDGE HISTORIC DISTRICT COMMISSION

G2 COLLABORATIVE LANDSCAPE ARCHITECTURE
DATE: 04/26/2018

PROPOSED STREET VIEW



CHRIST CHURCH CAMBRIDGE FRONT ENTRY COURT
CAMBRIDGE HISTORIC DISTRICT COMMISSION

G2 COLLABORATIVE LANDSCAPE ARCHITECTURE
DATE: 04/26/2018

HISTORIC IMAGES



1929



1936



1792



1808

CHRIST CHURCH CAMBRIDGE FRONT ENTRY COURT
CAMBRIDGE HISTORIC DISTRICT COMMISSION

G2 COLLABORATIVE LANDSCAPE ARCHITECTURE
DATE: 04/26/2018

PRECEDENT IMAGES

Front Benches - precedent




Flush louvered light in face of benches (2 per bench)



CHRIST CHURCH CAMBRIDGE FRONT ENTRY COURT
CAMBRIDGE HISTORIC DISTRICT COMMISSION

G2 COLLABORATIVE LANDSCAPE ARCHITECTURE
DATE: 04/26/2018

PRECEDENT IMAGES

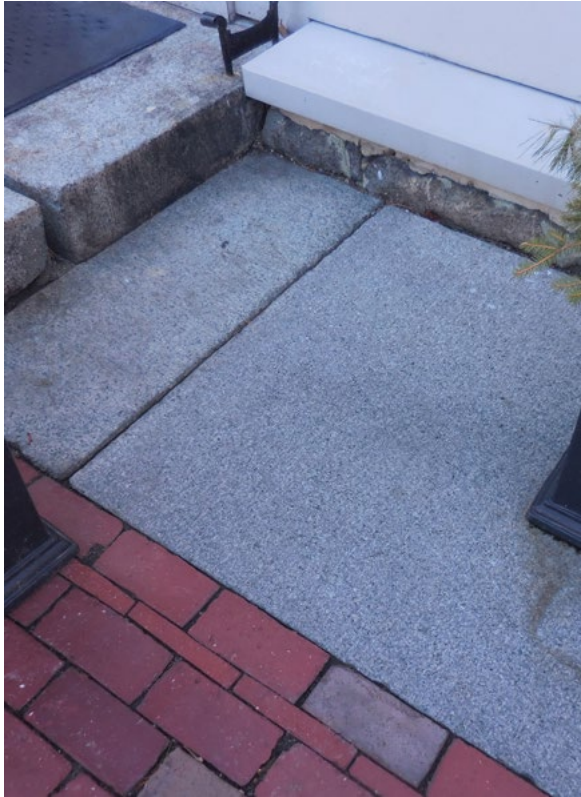


Existing Granite




Existing Brick Pavers

NOTE
ALL MEMBERS HOT DIPPED
GALVANIZED STEEL, POWDER
COAT BLACK.

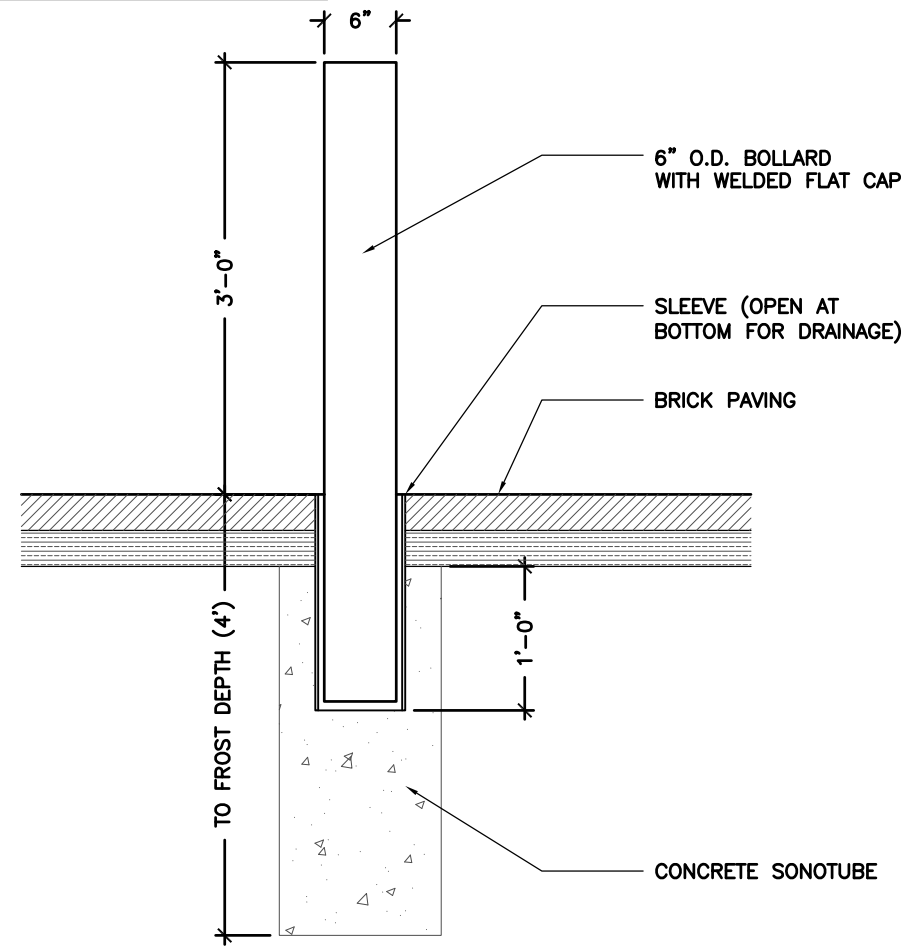

Bollard Detail

NOTE
ALL MEMBERS HOT DIPPED
GALVANIZED STEEL, POWDER
COAT BLACK.

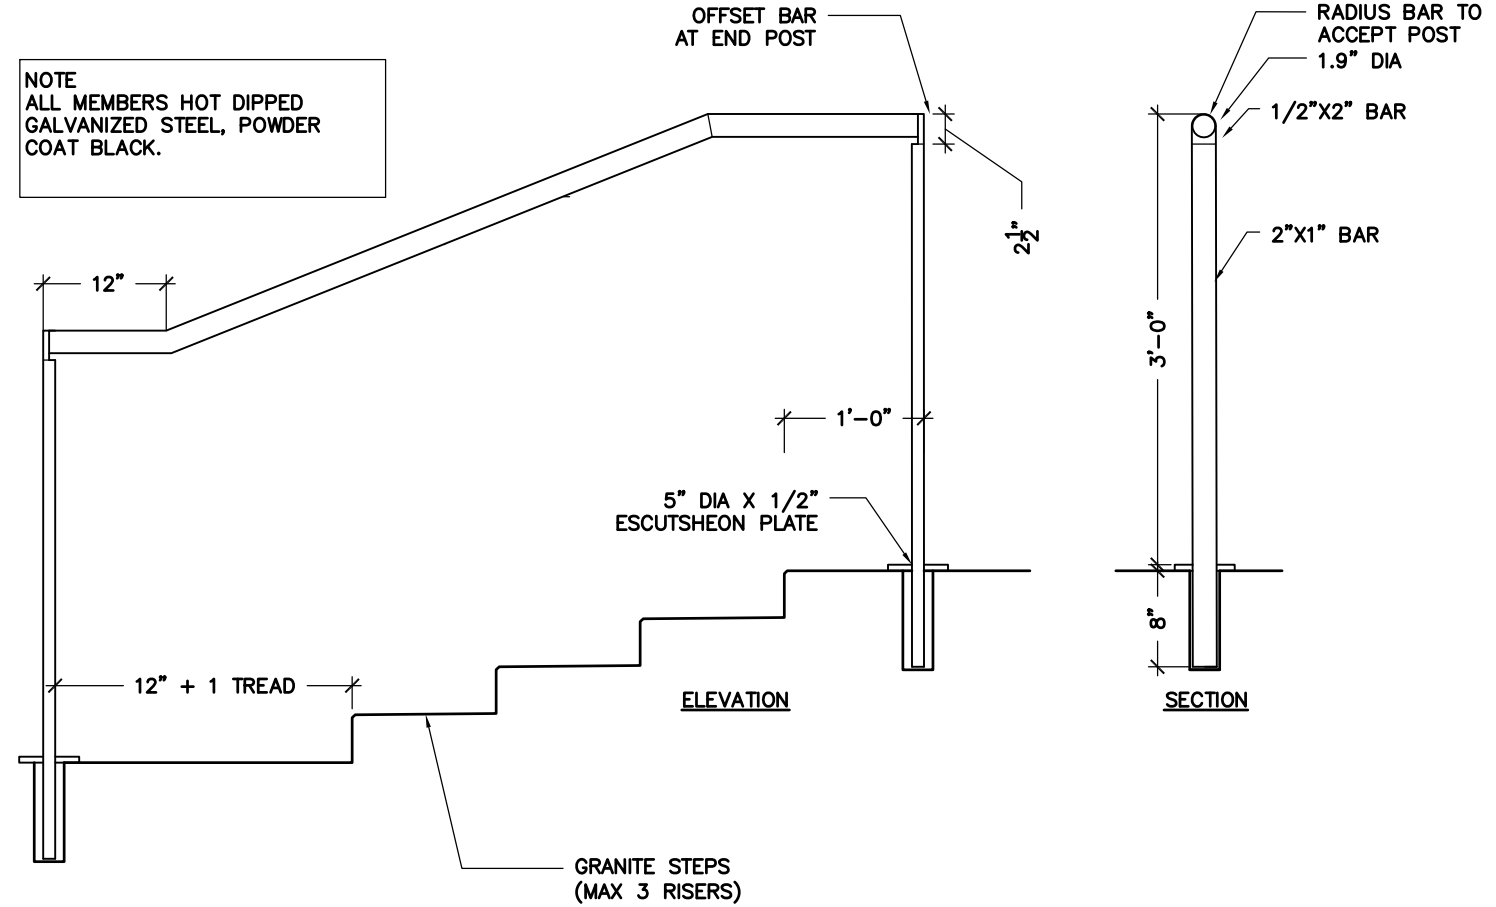

Elevation of the Railing

SCALE: 1/16" = 1'-0"


CHRIST CHURCH CAMBRIDGE FRONT ENTRY COURT
CAMBRIDGE HISTORIC DISTRICT COMMISSION

G2 COLLABORATIVE LANDSCAPE ARCHITECTURE
DATE: 04/26/2018

PROJECT:
 SCHEMATIC DESIGN
 FRONT ENTRY COURT
 CHRIST CHURCH
 CAMBRIDGE
 CAMBRIDGE, MA

MARK	DATE	DESCRIPTION
	04/26/18	CHDC SUBMISSION
	01/11/18	SD-PHASE 1- DRAFT
	09/08/17	FOR COST ESTIMATE

G2CLA PROJ. #: 1717
 FILE NAME:
 DRAWN BY: GS/LG
 CHECKED BY:
 ©2018 COPYRIGHT G2 COLLABORATIVE

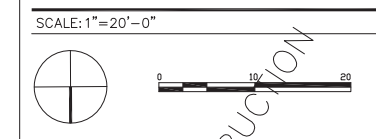

SHEET TITLE:

SITE PLAN

L-1.0

NOTES:
 1. SITE PLAN IS FOR PERMITTING + IS NOT FOR CONSTRUCTION
 2. IRRIGATION
 2.1. DRIP FOR PLANT BEDS + TREES
 2.2. POP UP SPRAY HEADS FOR LAWN
 3. 2" COMPOSTED LEAF MULCH FOR ALL PLANTING

PHASE 1 LIMIT OF WORK
 CRUSHED STONE DRIP STRIP, TYP.
 FOR NEW AREAS: 2" OF 3/8" CRUSHED BLUESTONE ON 4" OF 3/4" COMPACTED CRUSHED AGGREGATE
 1/2" X 5" DEEP STEEL EDGING, BORDER KING OR EQ (WWW.BORDERCONCEPTS.COM)
 FOR EXISTING AREAS: REMOVE TOP 2" OF EXISTING STONE
 REPLACE WITH 2" OF 3/8" CRUSHED BLUESTONE


BRICK PAVERS- PEDESTRIAN, TYP.
 BOSTON CITY HALL PAVER TO MATCH EXISTING (OR APPROVED EQUAL)
 BITUMINOUS SETTING BED ON ASPHALT BASE
 18" HT EVERGREEN SHRUB, TYP.
 GROUNDCOVER/PERENNIAL, TYP.
 2 QT PLANT, 18" O.C.

EXISTING CONCRETE WALK TO REMAIN
 GRANITE CURB- TALL, TYP.
 SPLIT FACE, THERMAL TOP
 3" REVEAL AT DRIVEWAY SIDE, 18" REVEAL AT OPPOSITE SIDE, 10" WIDE.
 6" CONCRETE CRADLE, 6" COMPACTED AGGREGATE ALL AROUND
 FLUSH GRANITE SLAB AT BASE OF STEPS (TO MEET EXISTING CITY SIDEWALK)
 SOLID GRANITE TREADS, TYP.
 WITH HANDRAIL
 HOT DIPPED GALVANIZED, POWDER COAT BLACK

BRICK PAVERS- VEHICULAR, TYP.
 BOSTON CITY HALL PAVER TO MATCH EXISTING (OR APPROVED EQUAL)
 BITUMINOUS SETTING BED ON ASPHALT BASE
 RESET EXISTING GRANITE SLABS AND STEP AS NEEDED, TYP.

SOLID GRANITE BENCH, TYP.
 18" HEIGHT
 COLOR TO MATCH EXISTING HISTORIC SLABS
 SET ON COMPACTED GRAVEL BED
 ASPHALT PAVING
 BOLLARD, TYP.
 6" REMOVABLE STEEL BOLLARD
 GALVANIZED + PAINTED BLACK, WELDED FLAT CAP
 ADDITIONAL CAP FOR GROUND SLEEVE

3' HT. EVERGREEN HEDGE
 EXISTING BANNER STAND TO REMAIN
 EXISTING CURB TO REMAIN

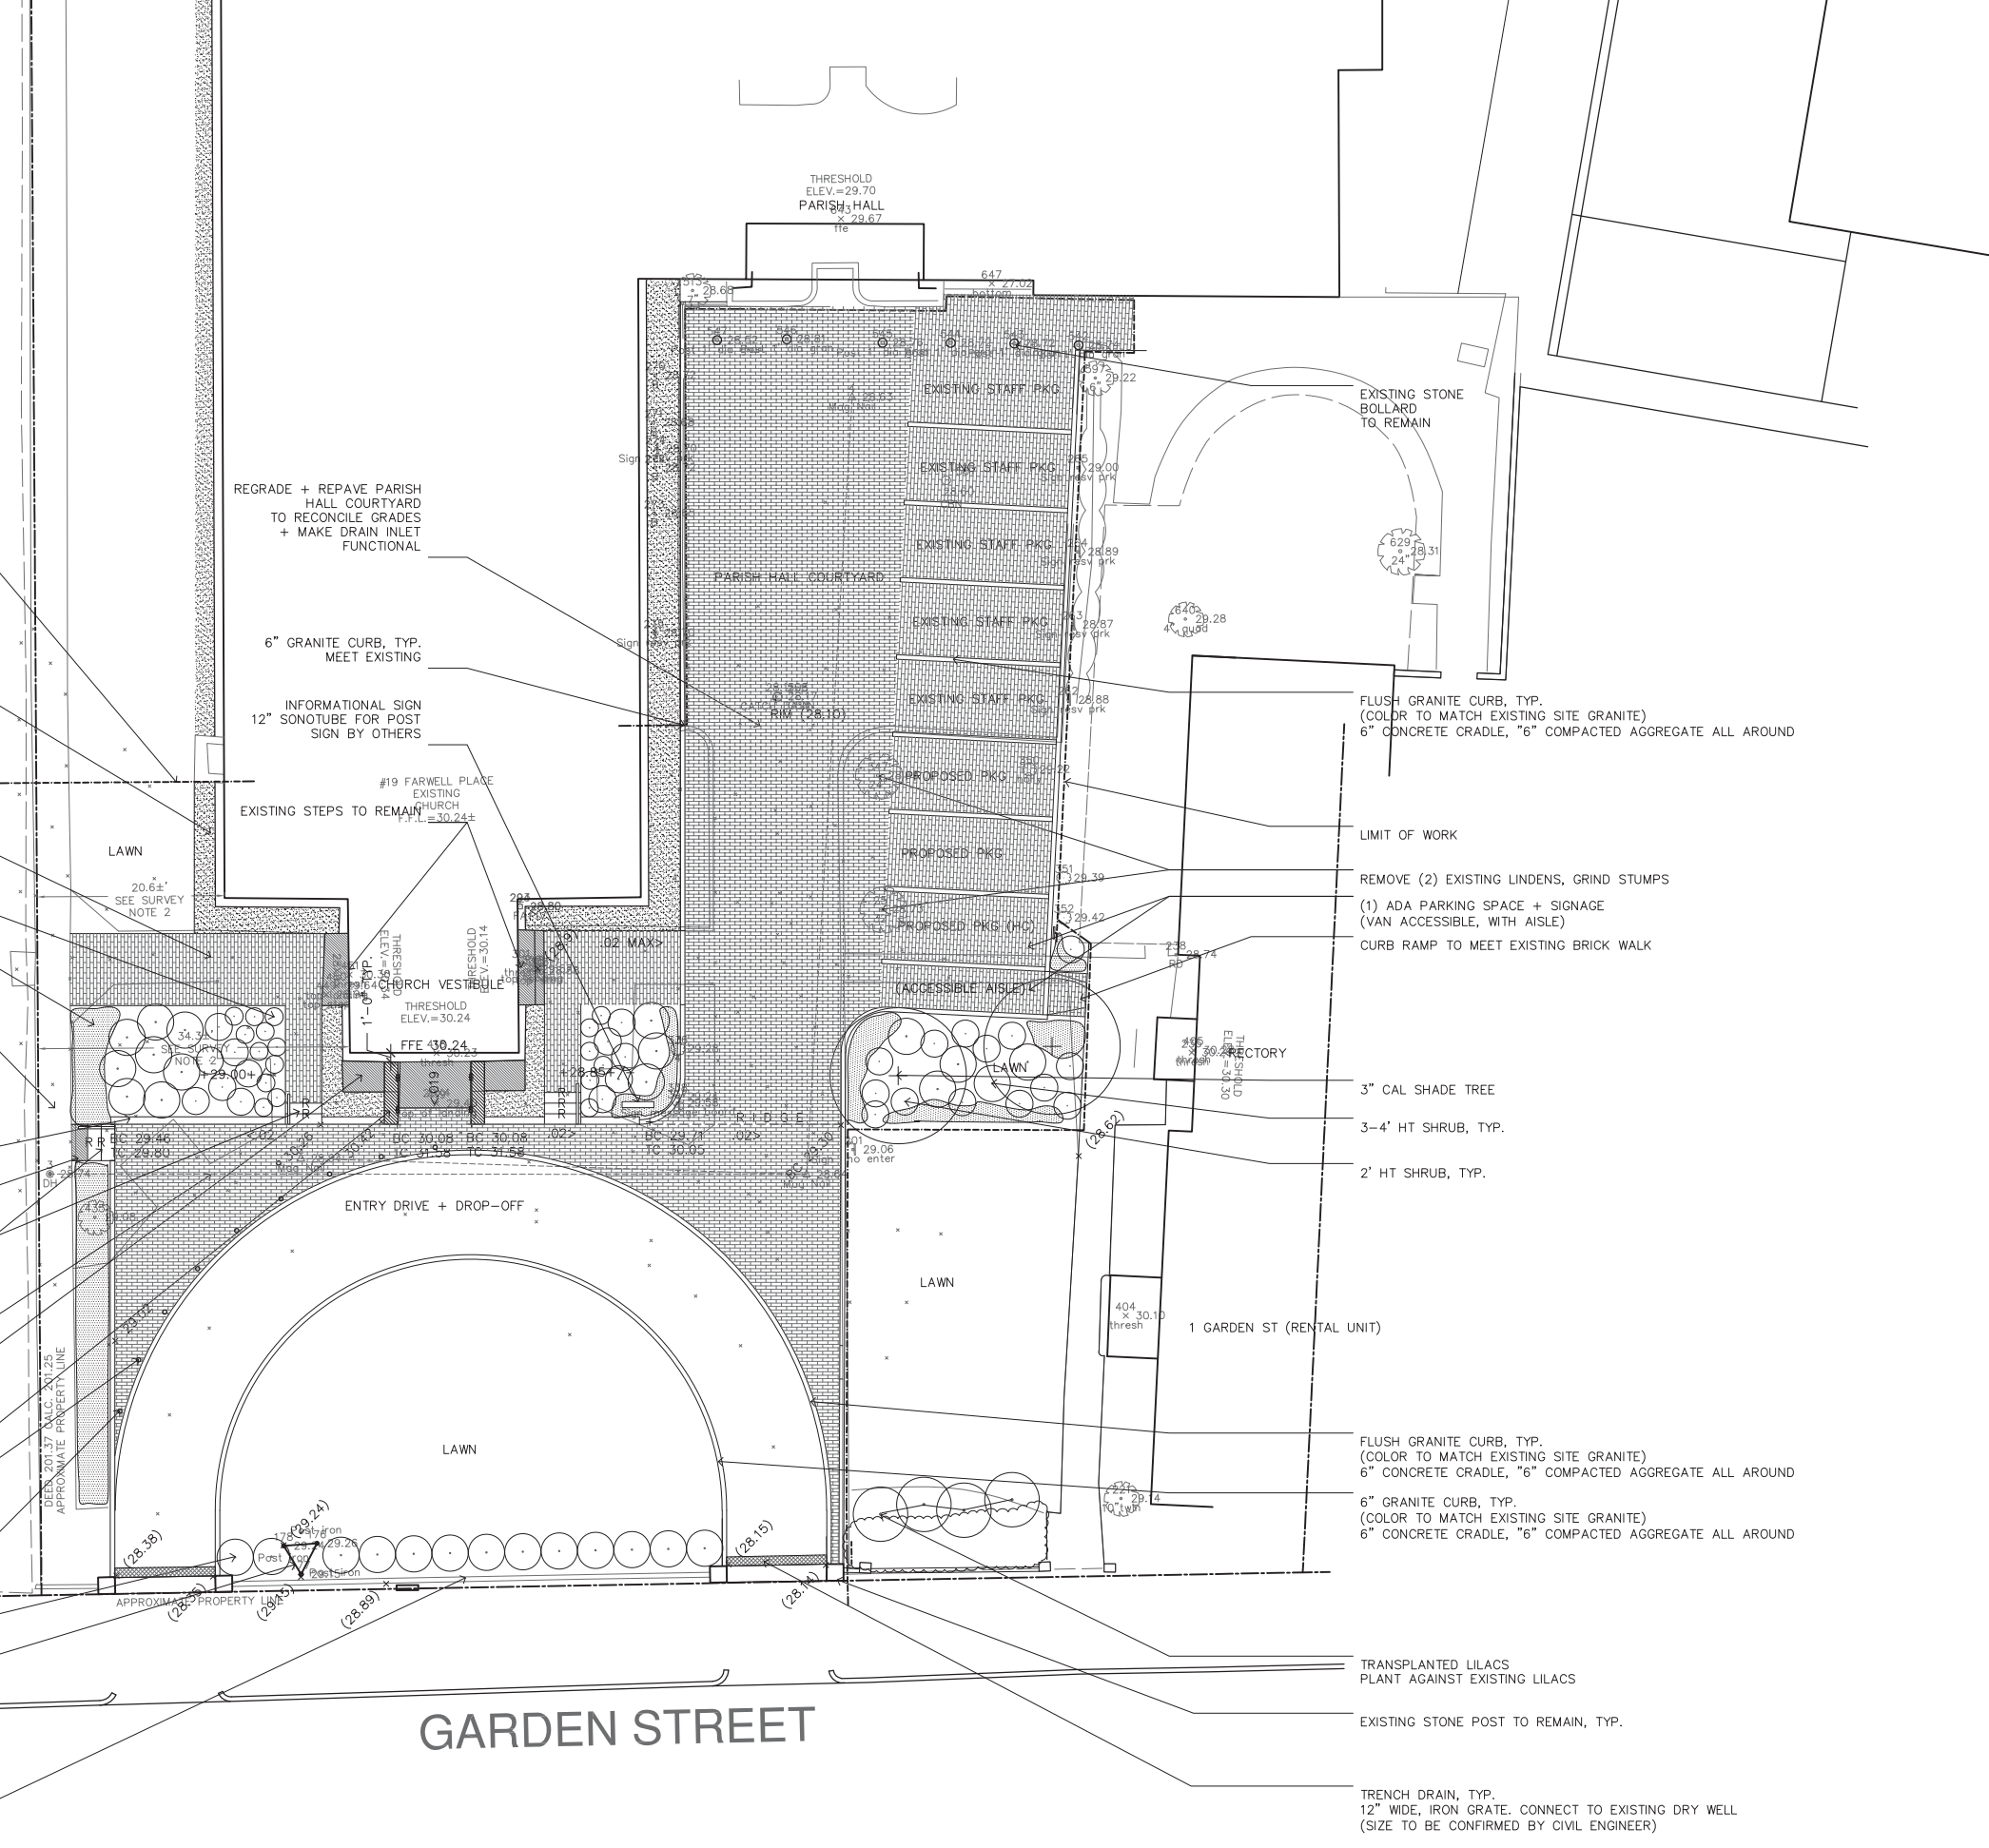

GARDEN STREET

NOT FOR CONSTRUCTION