



CAMBRIDGE HISTORICAL COMMISSION

831 Massachusetts Avenue, 2nd Fl., Cambridge, Massachusetts 02139

Telephone: 617 349 4683 TTY: 617 349 6112

E-mail: histcomm@cambridgema.gov URL: www.cambridgema.gov/Historic

RECEIVED

MAY 30 2018

APPLICATION FOR CERTIFICATE

CAMBRIDGE HISTORICAL COMMISSION

1. The undersigned hereby applies to the Cambridge Historical Commission for a Certificate of (check one box): Appropriateness, Nonapplicability, or Hardship, in accordance with Chapter 40C of the Massachusetts General Laws and/or Chapter 2.78 of the Municipal Code.
2. Address of property: 45 DUNSTER ST, Cambridge, Massachusetts
3. Describe the proposed alteration(s), construction or demolition in the space provided below:
(An additional page can be attached, if necessary).

WE WOULD LIKE TO ADD A HANDICAP ACCESSIBLE DOOR TO THE J PRESS RETAIL SPACE. WE PROPOSE TO OPEN WHAT ONCE WAS A DOOR IN THE SAME SPACE ON THE NORTH END OF THE BUILDING.

I certify that the information contained herein is true and accurate to the best of my knowledge and belief. The undersigned also attests that he/she has read the statements printed on the reverse.

Name of Property Owner of Record: 45 DUNSTER LLC
 Mailing Address: 2 HOLYOKE PLACE CAMBRIDGE, MA 02138
 Telephone/Fax: 617-491-8191 617-877-3800 E-mail: ADMIN@FLYCLUB.ORG
 ⇒ Signature of Property Owner of Record: [Signature]
 (Required field; the application will not be considered complete without the property owner's signature)
 Name of proponent, if not record owner: _____
 Mailing Address: _____
 Telephone/Fax: _____ E-mail: _____

(for office use only)
 Date Application Received: 5/30/18 Case Number: 3955 Hearing Date: 6/7/18
 Type of Certificate Issued: _____ Date Issued: _____



Tailors & Clothiers
Tailors & Clothiers



DO NOT ENTER


ONE WAY

DO NOT ENTER





REVISIONS				
ZONE	REV	DESCRIPTION	DATE	APPROVED

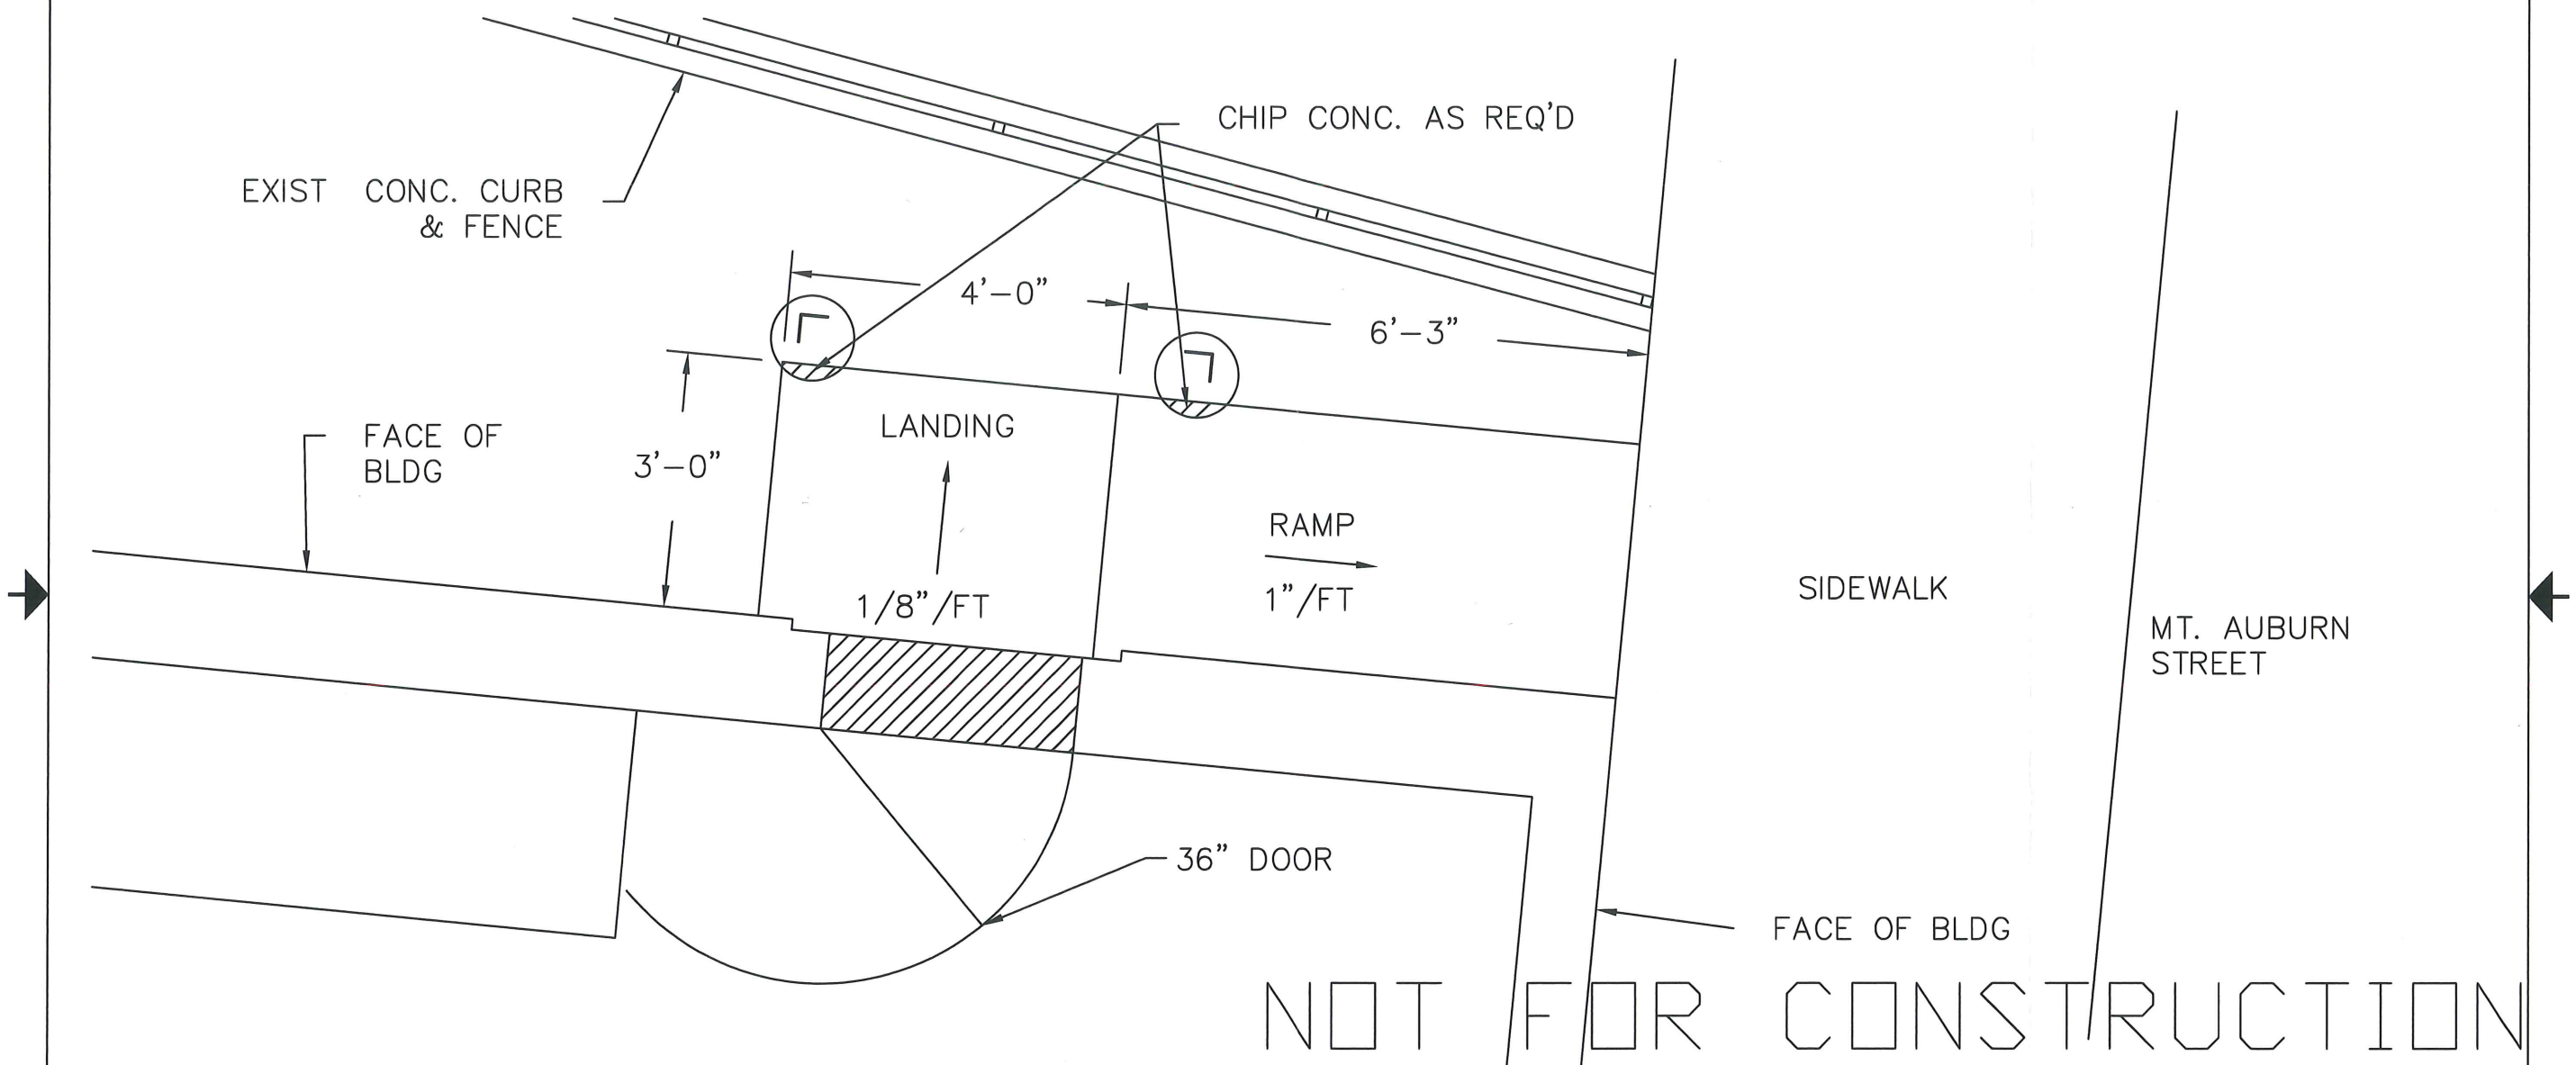

NOT FOR CONSTRUCTION

FRANCIS P. HARRIGAN II, P.E. STRUCTURAL ENGINEER 181 LITTLETON RD., UNIT 225 CHELMSFORD, MA 01824		CEILING BEAM REPLACING BEARING WALL		
4/30/18		SIZE B	FSCM NO.	DWG NO. SK-1
SCALE 1/2"=1'-0"		REV 0		
SHEET 1 OF 1				