


RECEIVED

JUL 26 2017

CAMBRIDGE HISTORICAL COMMISSION

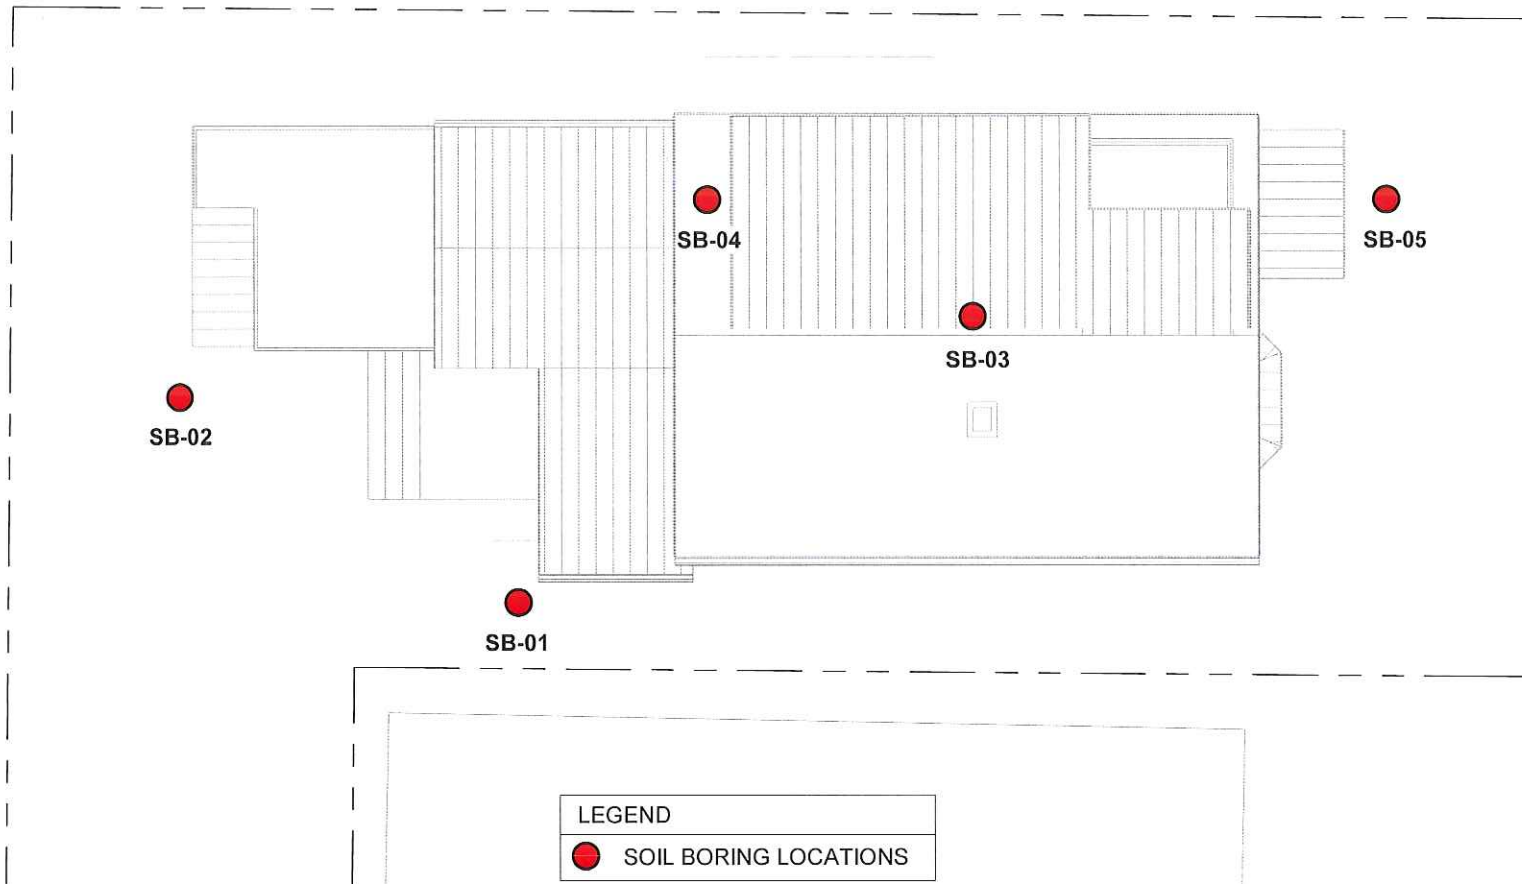

GROUP
DESIGN
BUILD

29 Bellis Circle

7/26/2017 10:27:54 AM

EFI Global 
Engineering, Fire &
Environmental Services

Boring Location Map

G.000

Scale 1" = 10'-0"



(1 OF 5) BORING SAMPLES




CLAY STRATA @ 13'-6"



TRACES OF BOSTON "BLUE" CLAY @ 12'-6"



PERCHED WATER @ 42"

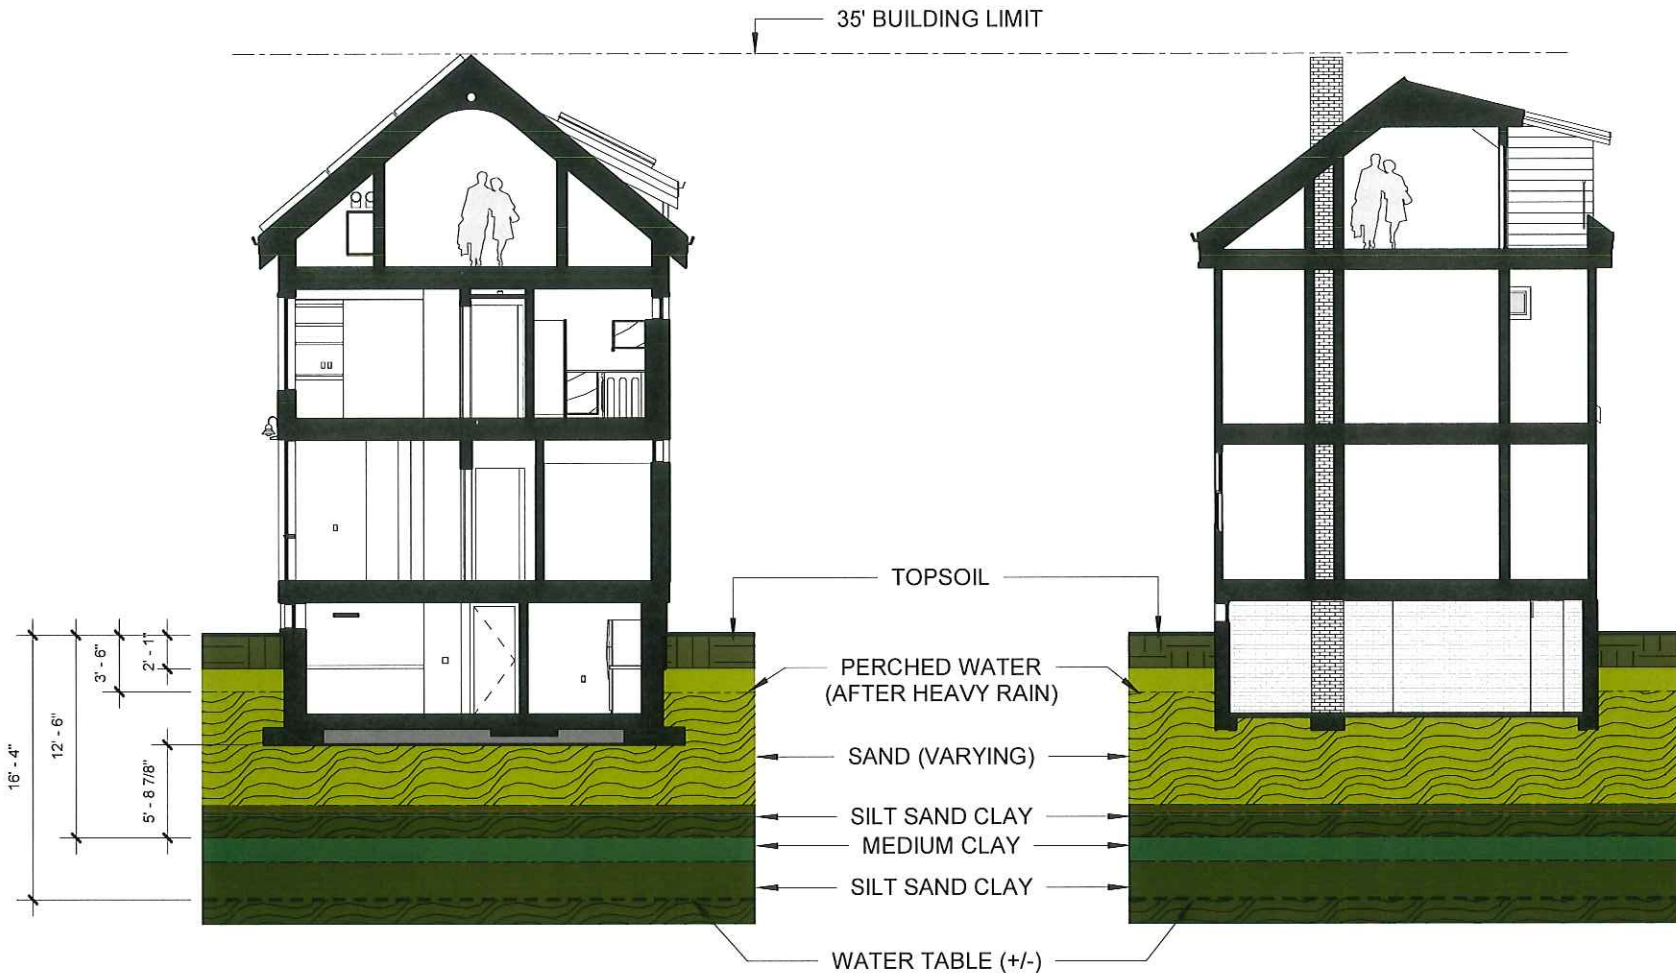

A1 Proposed Building Section
3/32" = 1'-0"

A2 Existing Building Section
3/32" = 1'-0"



WATER DAMAGE




TYPICAL EXTERIOR FOUNDATION




FOUNDATION @ ORIGINAL + EXISTING ADDITION



FOUNDATION CORNER

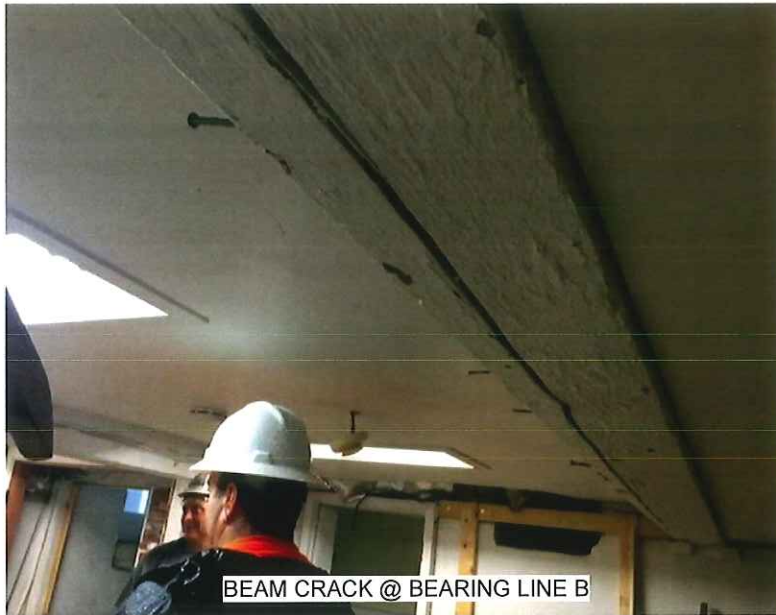

BEAM CRACK @ BEARING LINE B

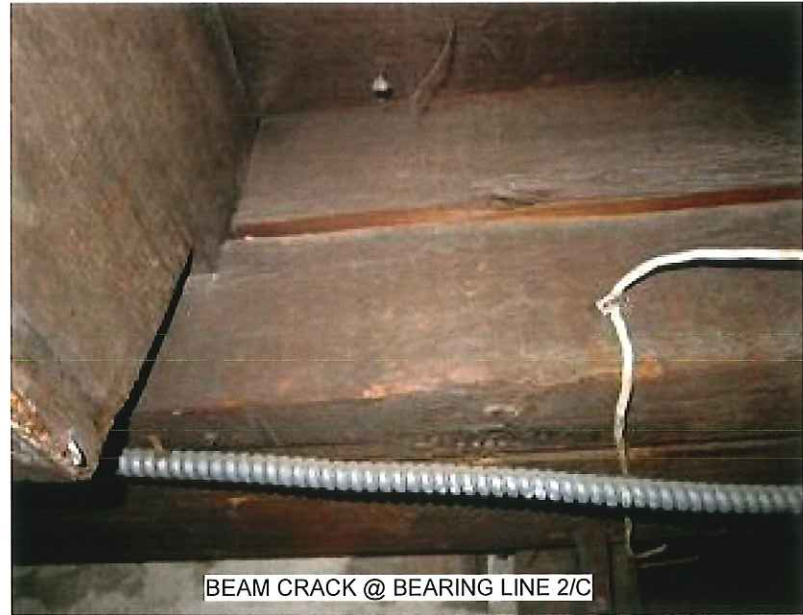


BEAM CRACK @ BEARING LINE 2/C




BEAM CRACK @ BEARING LINE 1/B




BEAM CRACK @ BEARING LINE 1

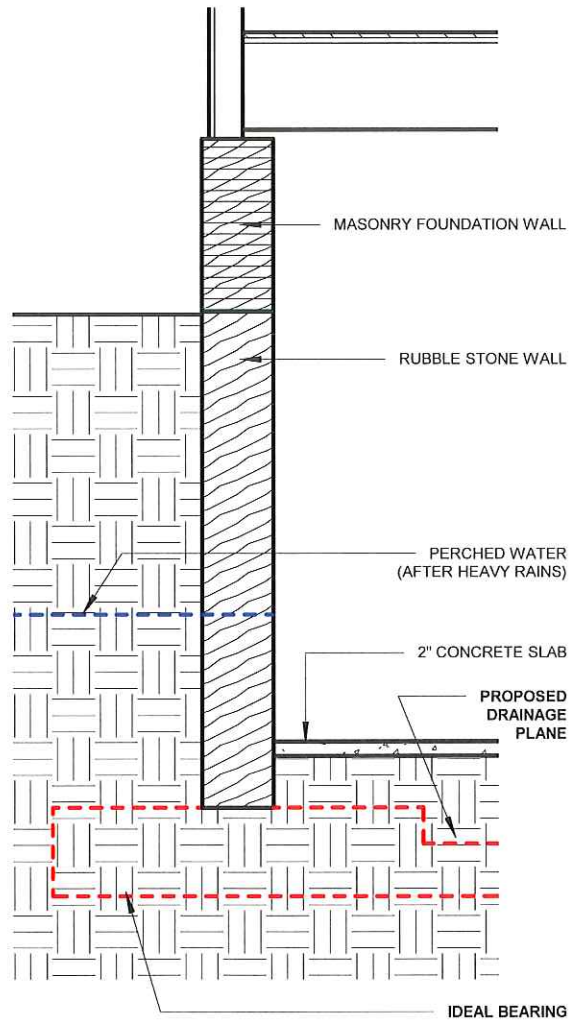


A1 EXISTING FOUNDATION WALL SECTION
1/2" = 1'-0"

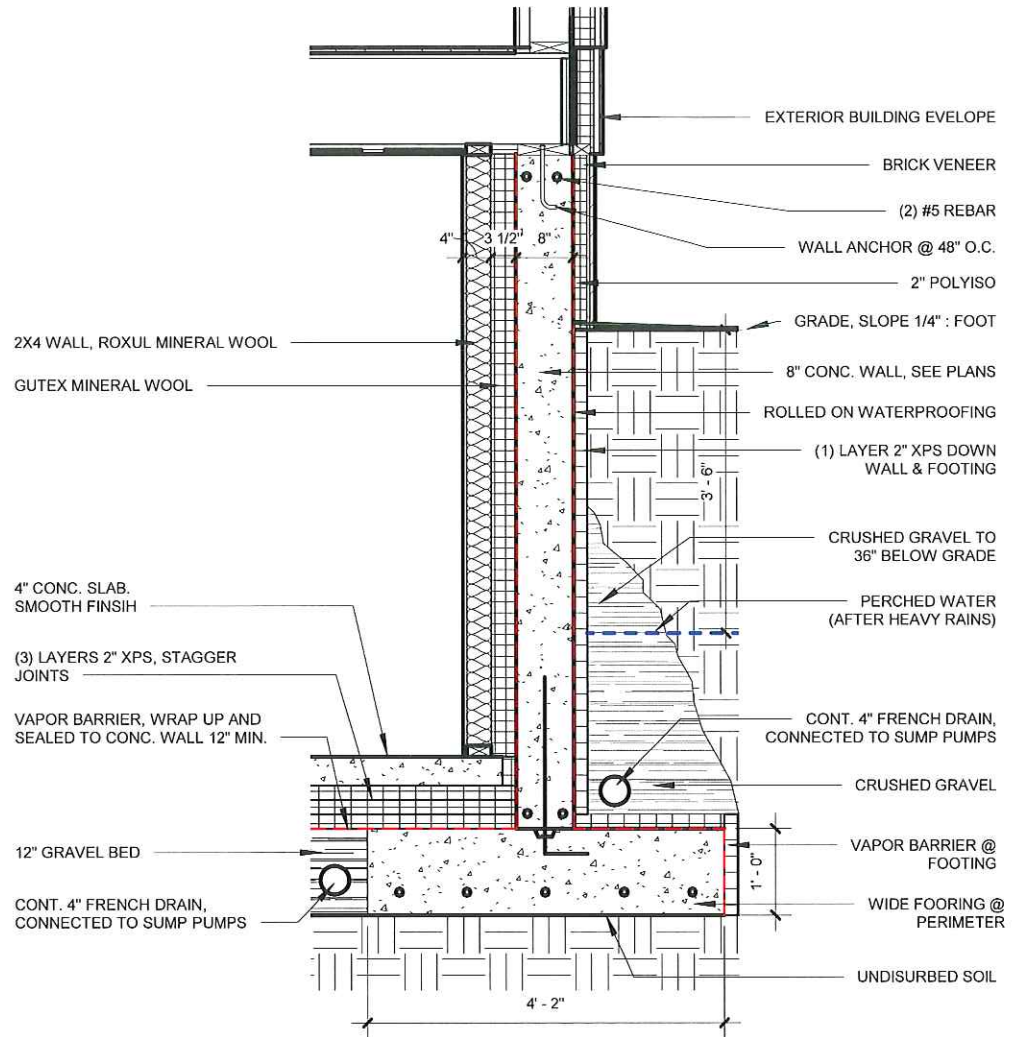

A2 MODIFIED FOUNDATION DETAIL
1/2" = 1'-0"

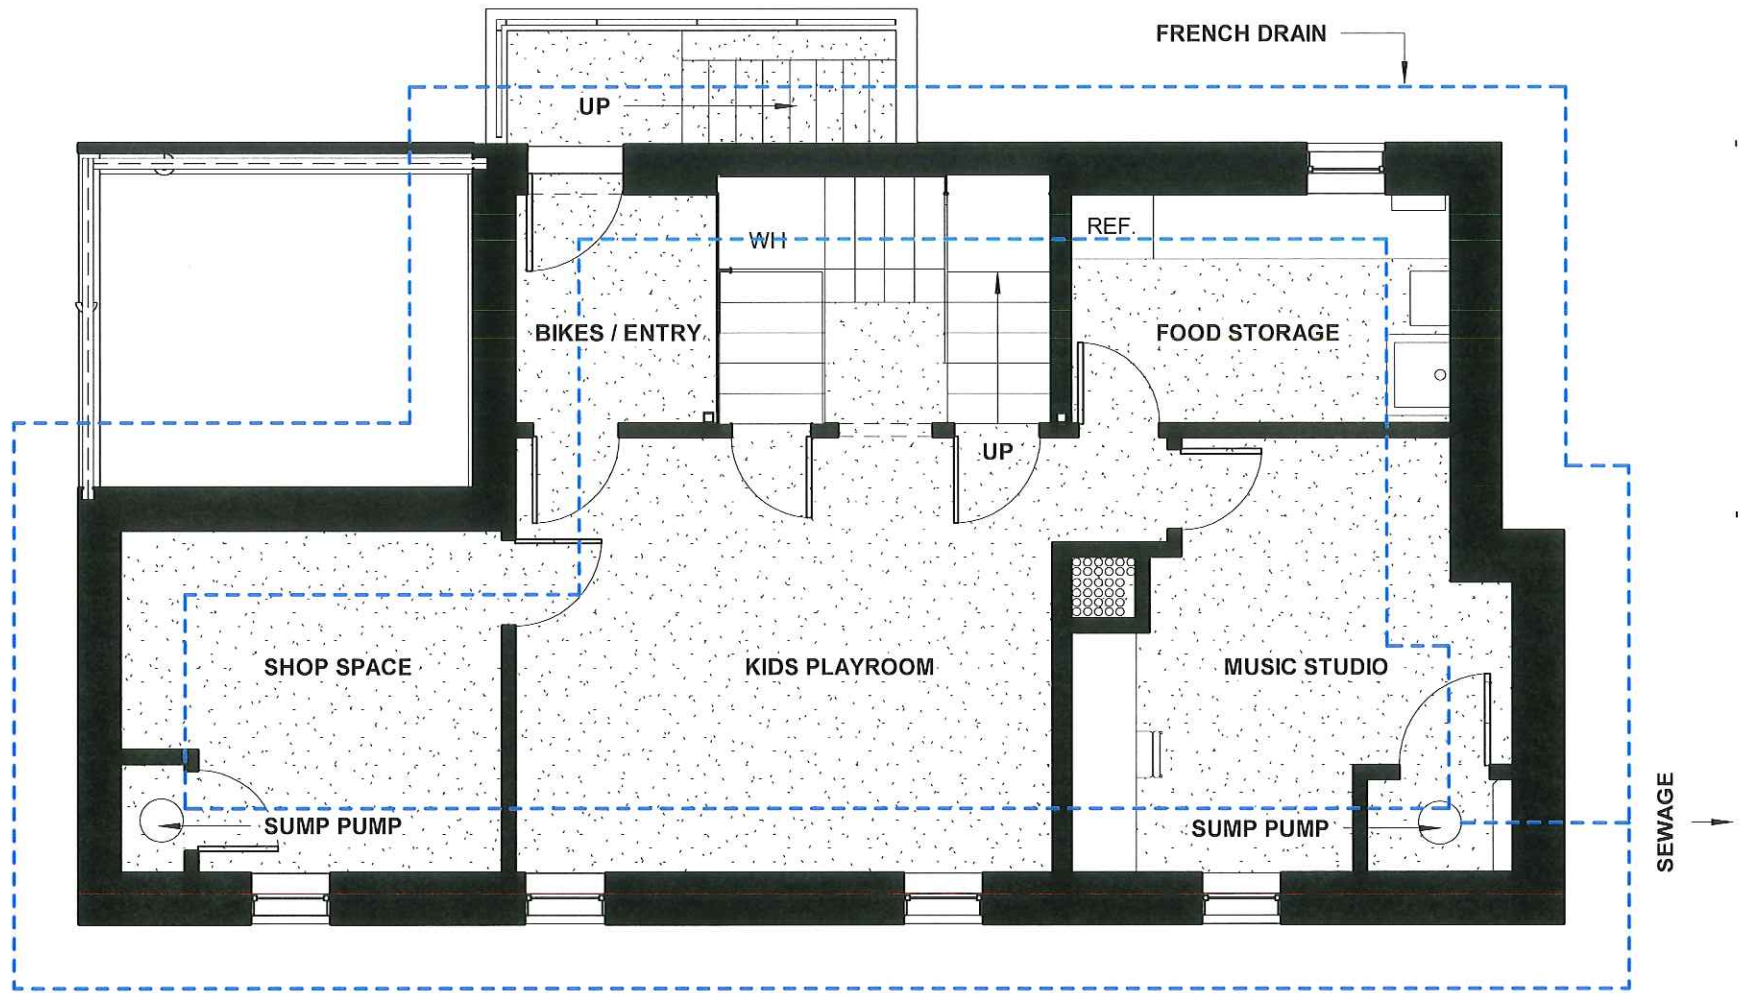

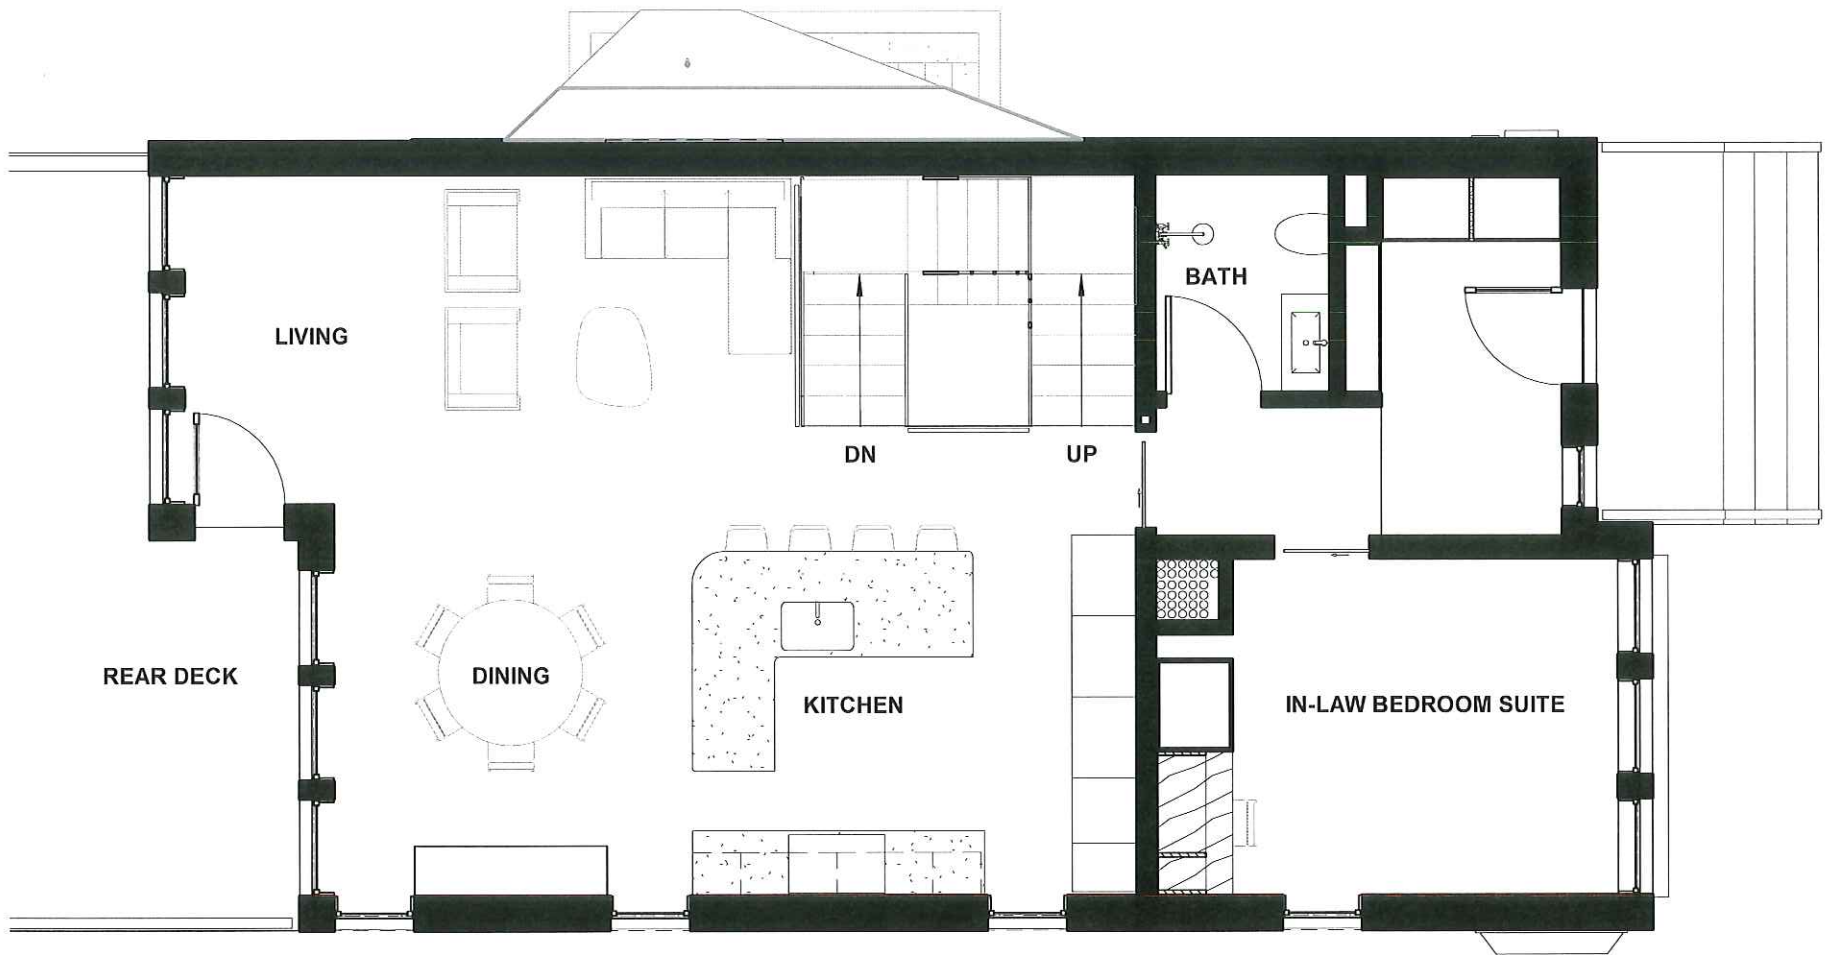

**GROUP
DESIGN
BUILD**


29 Bellis Circle

7/26/2017 10:27:49 AM

First Floor Plan

A02

Scale 3/16" = 1'-0"

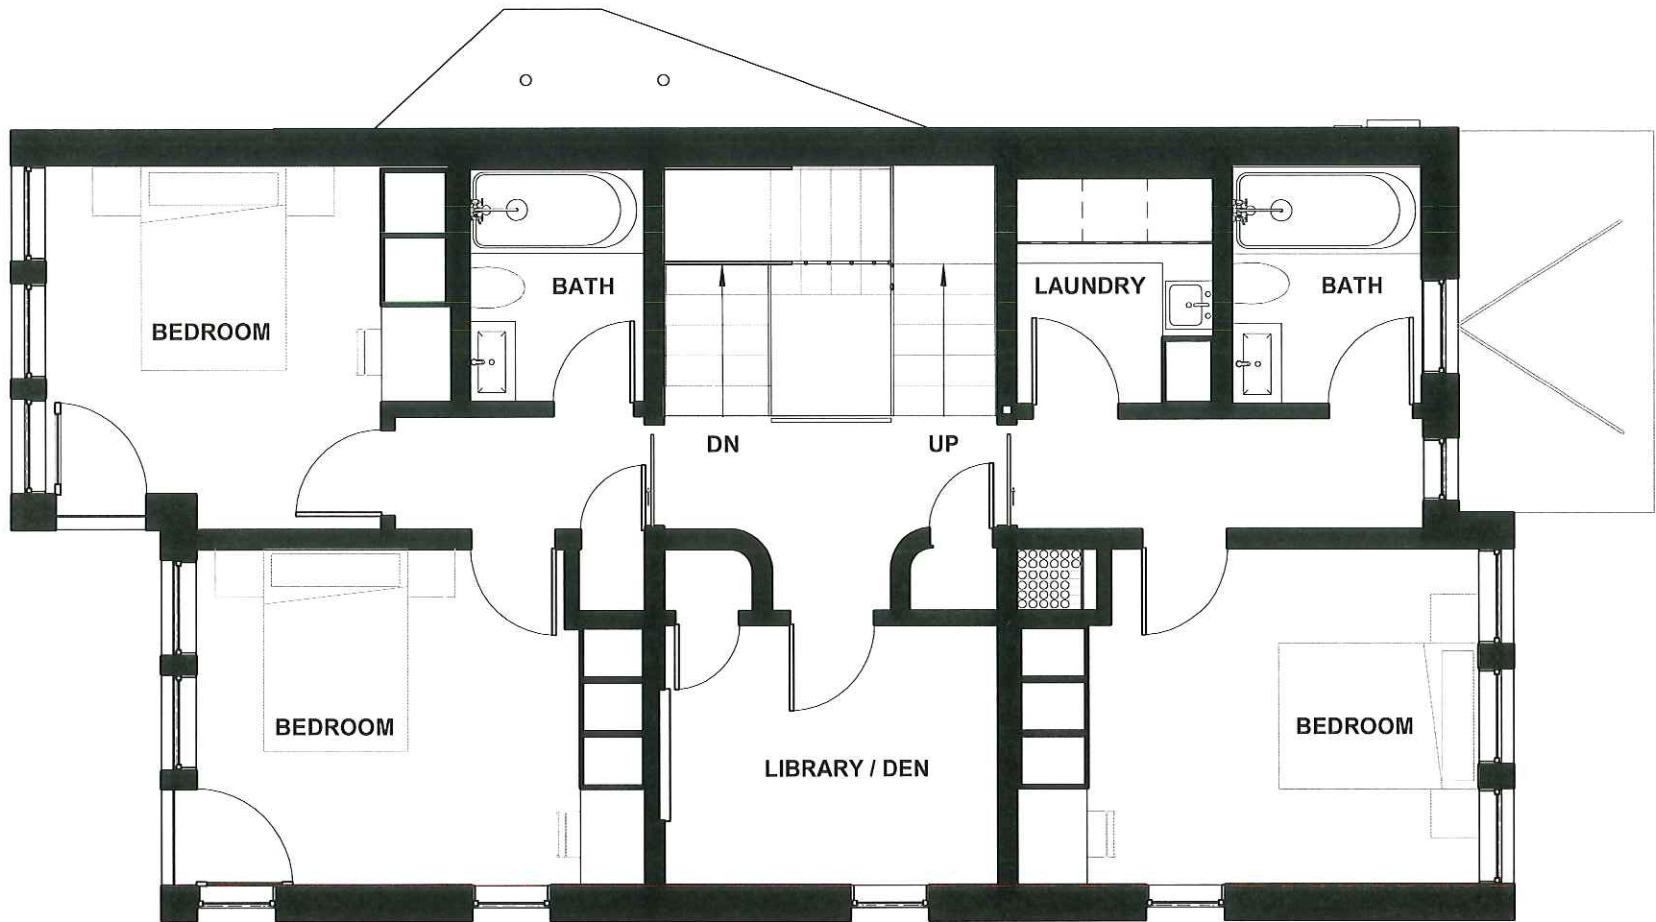

**GROUP
DESIGN
BUILD**


29 Bellis Circle

7/26/2017 10:27:49 AM

Second Floor Plan

A03

Scale 3/16" = 1'-0"

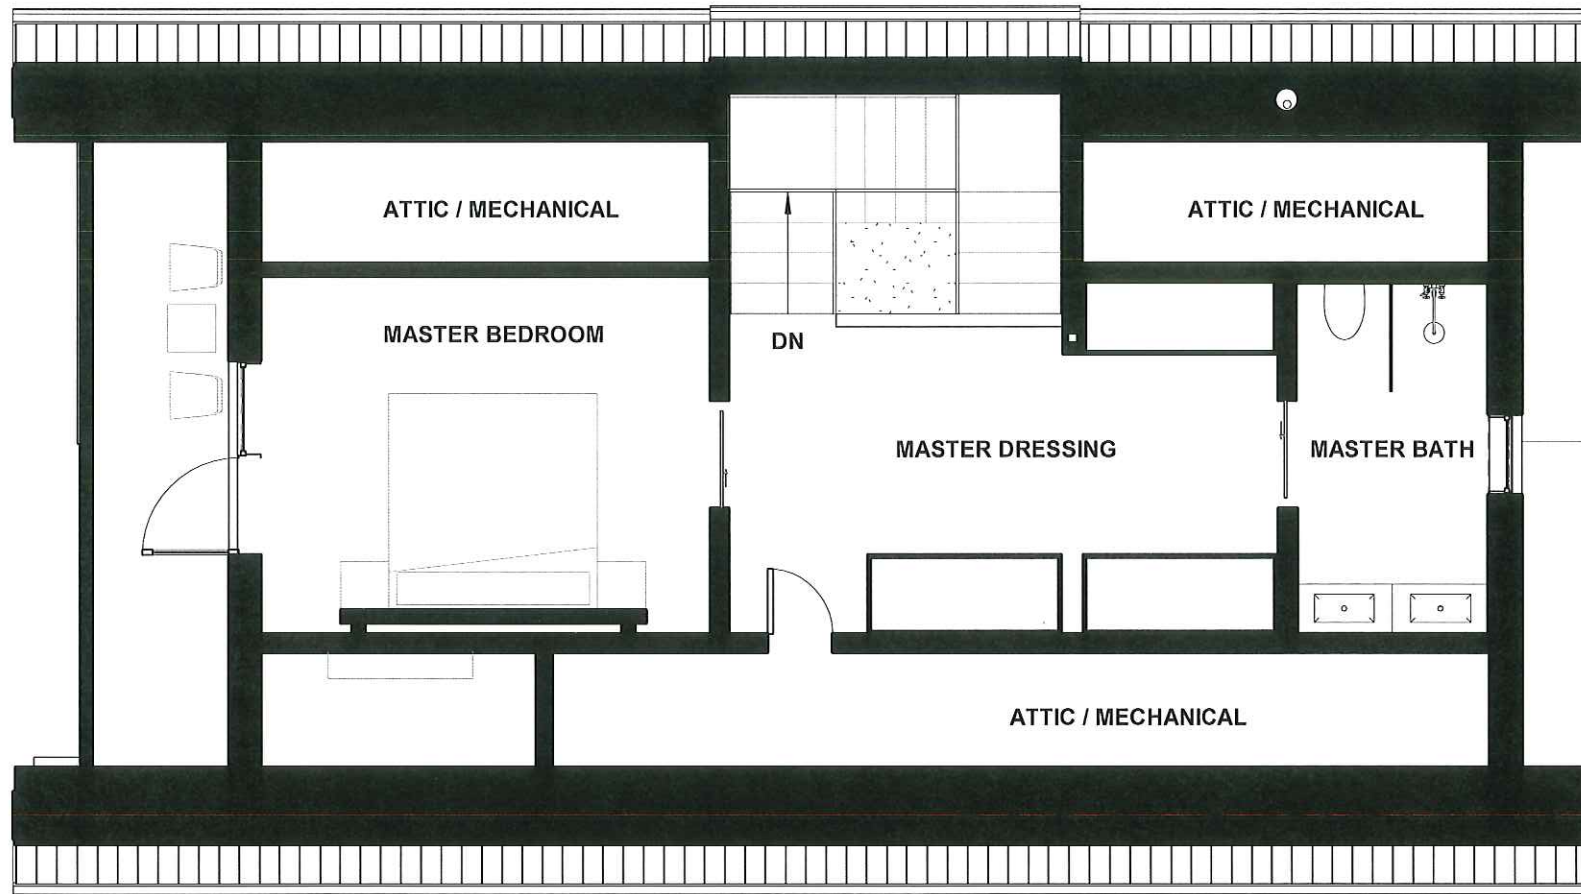



**GROUP
DESIGN
BUILD**

29 Bellis Circle

7/26/2017 10:27:51 AM

Existing Conditions

A05

Scale



**GROUP
DESIGN
BUILD**

29 Bellis Circle

7/26/2017 10:27:51 AM

Existing South East View

Exterior
A06

Scale



**GROUP
DESIGN
BUILD**

29 Bellis Circle

7/26/2017 10:27:52 AM

Proposed South East View

Scale

Exterior
A07



**GROUP
DESIGN
BUILD**

29 Bellis Circle

7/26/2017 10:27:53 AM

Existing North West View

Exterior
A08

Scale



Proposed North West View

**GROUP
DESIGN
BUILD**

29 Bellis Circle

7/26/2017 10:27:53 AM

Exterior
A09

Scale