



36 Larch Road, view from Larch Road front



36 Larch Road, view from Larch Road back



36 Larch Road, view from driveway




36 Larch Road, garage




36 Larch Road, view from driveway



Scale: 1/16" = 1'-0"
09/06/18



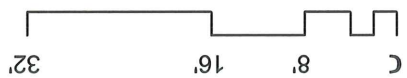


36 Larch Road Accessory Structure Plan

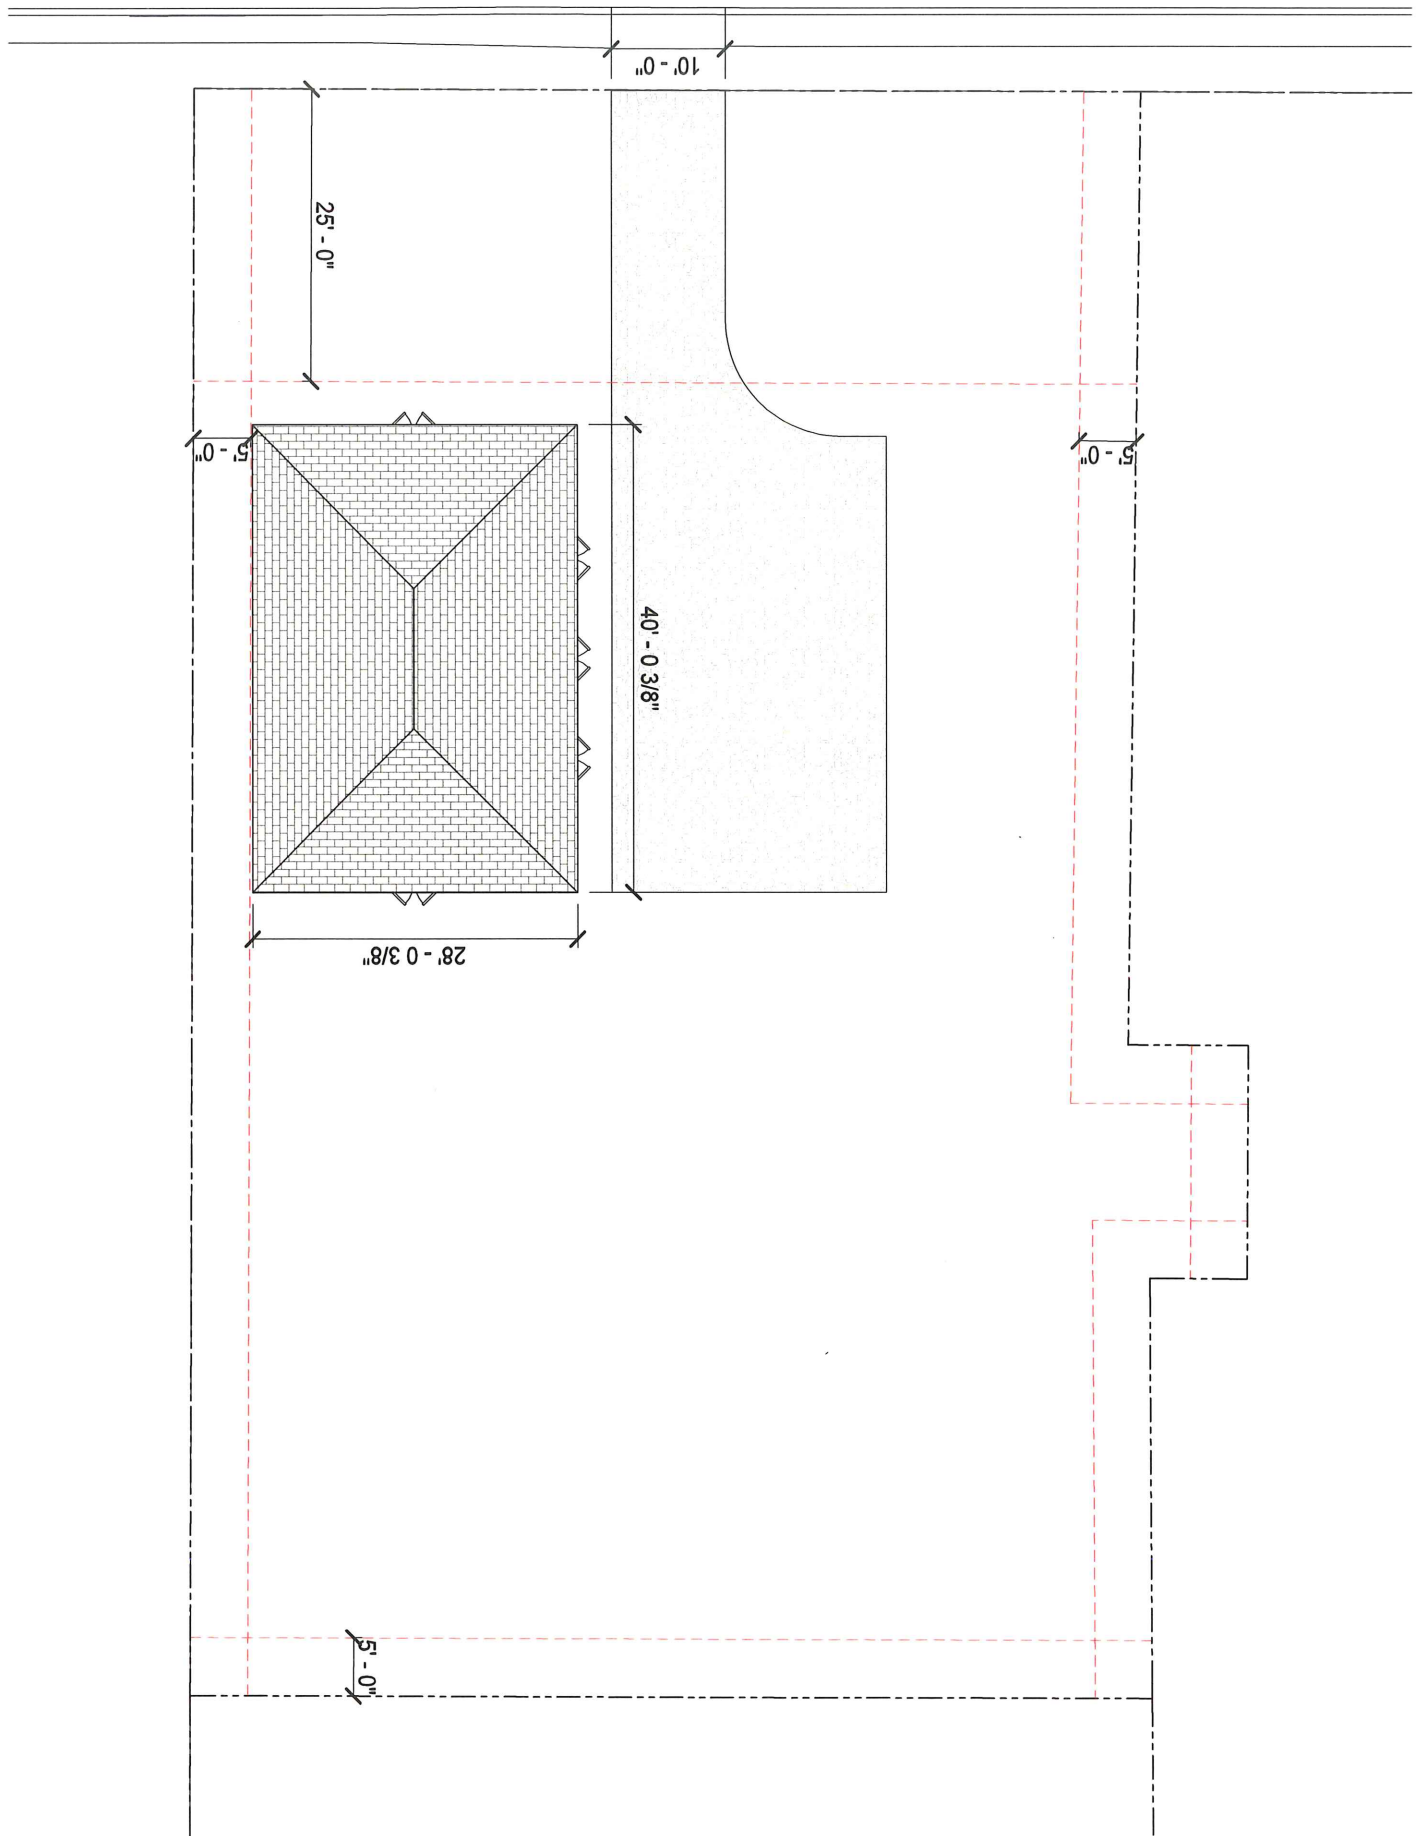

36 Larch Road
 Accessory Structure Front and Rear Elevations



Scale: 3/16" = 1'-0"
 09/06/18

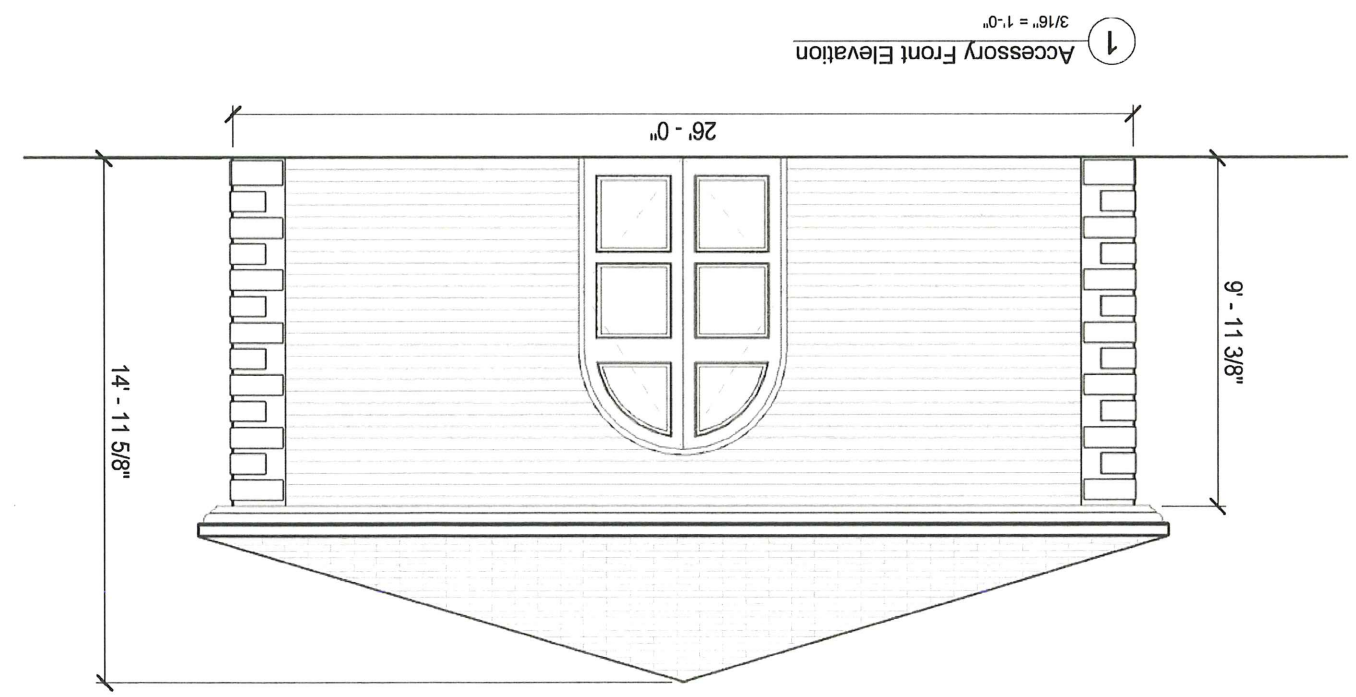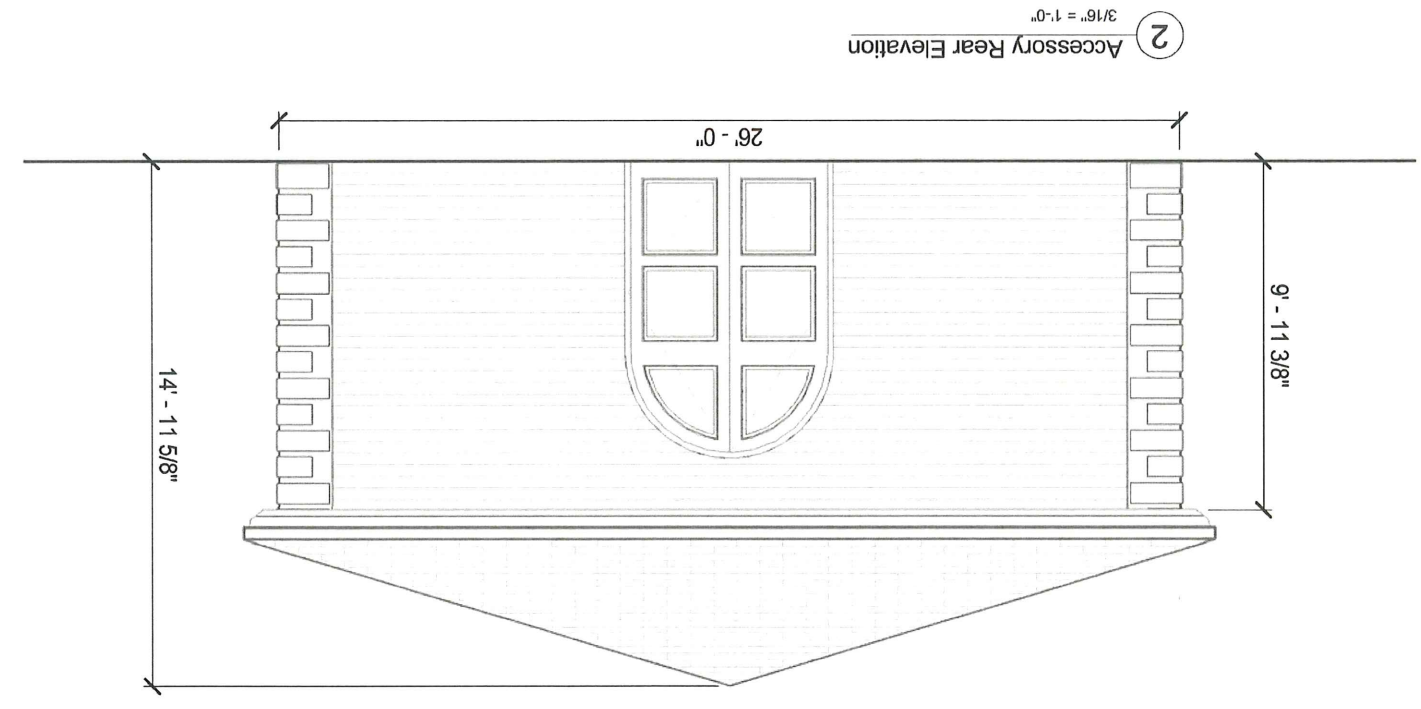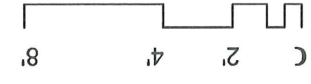


36 Larch Road

Accessory Structure Left and Right Elevations

Scale: 3/16" = 1'-0"
09/06/18

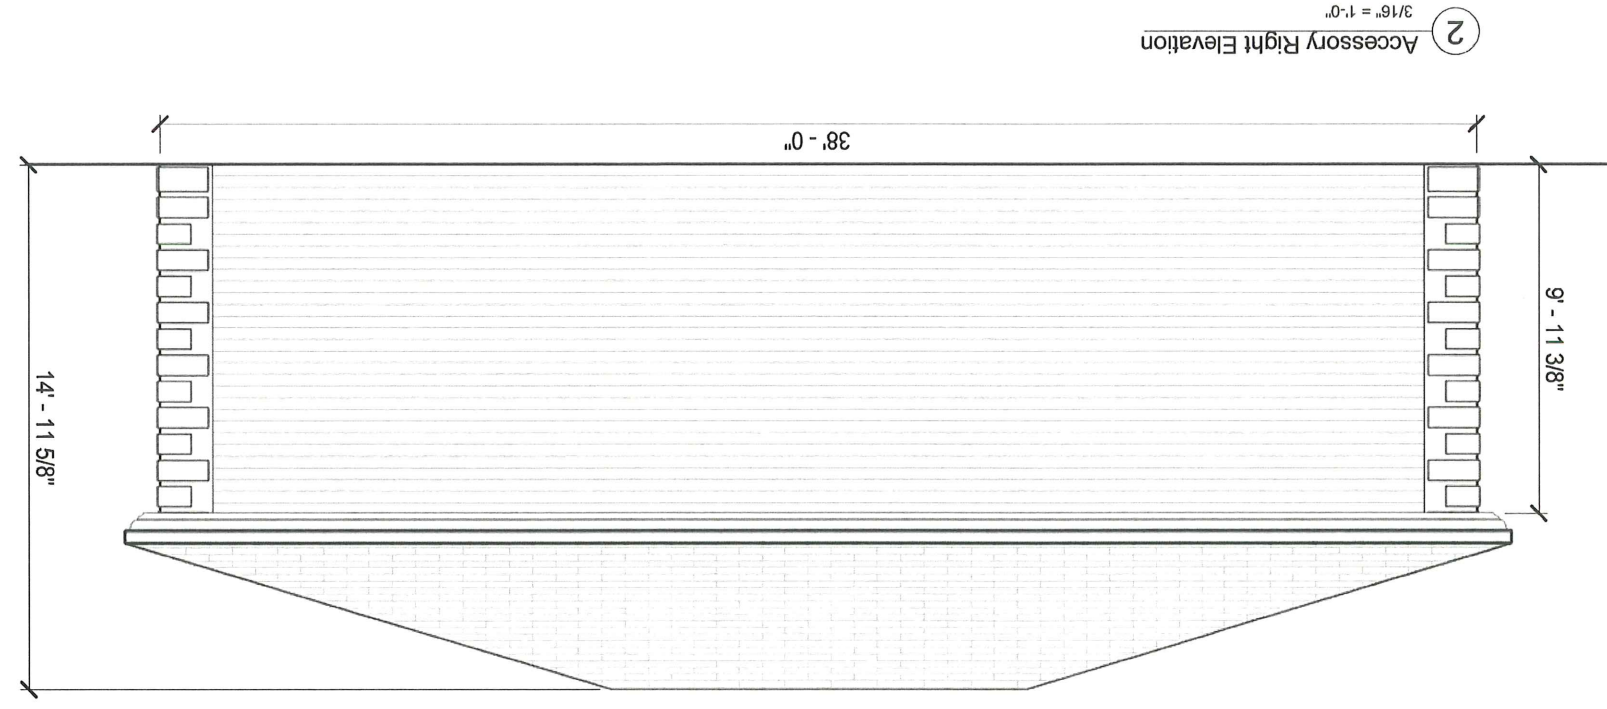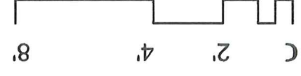

2 Accessory Right Elevation
3/16" = 1'-0"

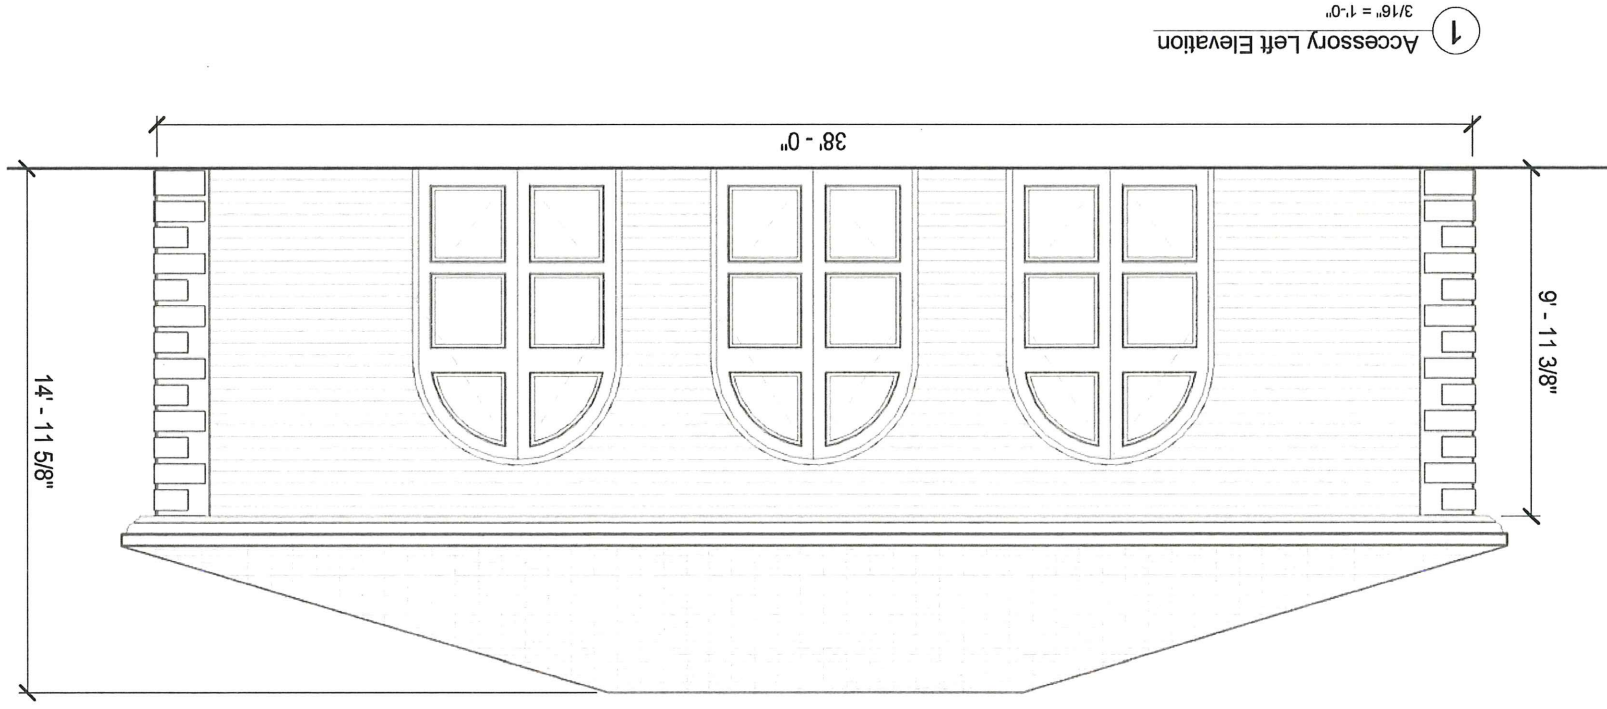

1 Accessory Left Elevation
3/16" = 1'-0"





5 Fresh Pond Lane, front






5 Fresh Pond Lane, back

Farmhouse Relocated to
5 Fresh Pond Lane
Proposed Site Plan

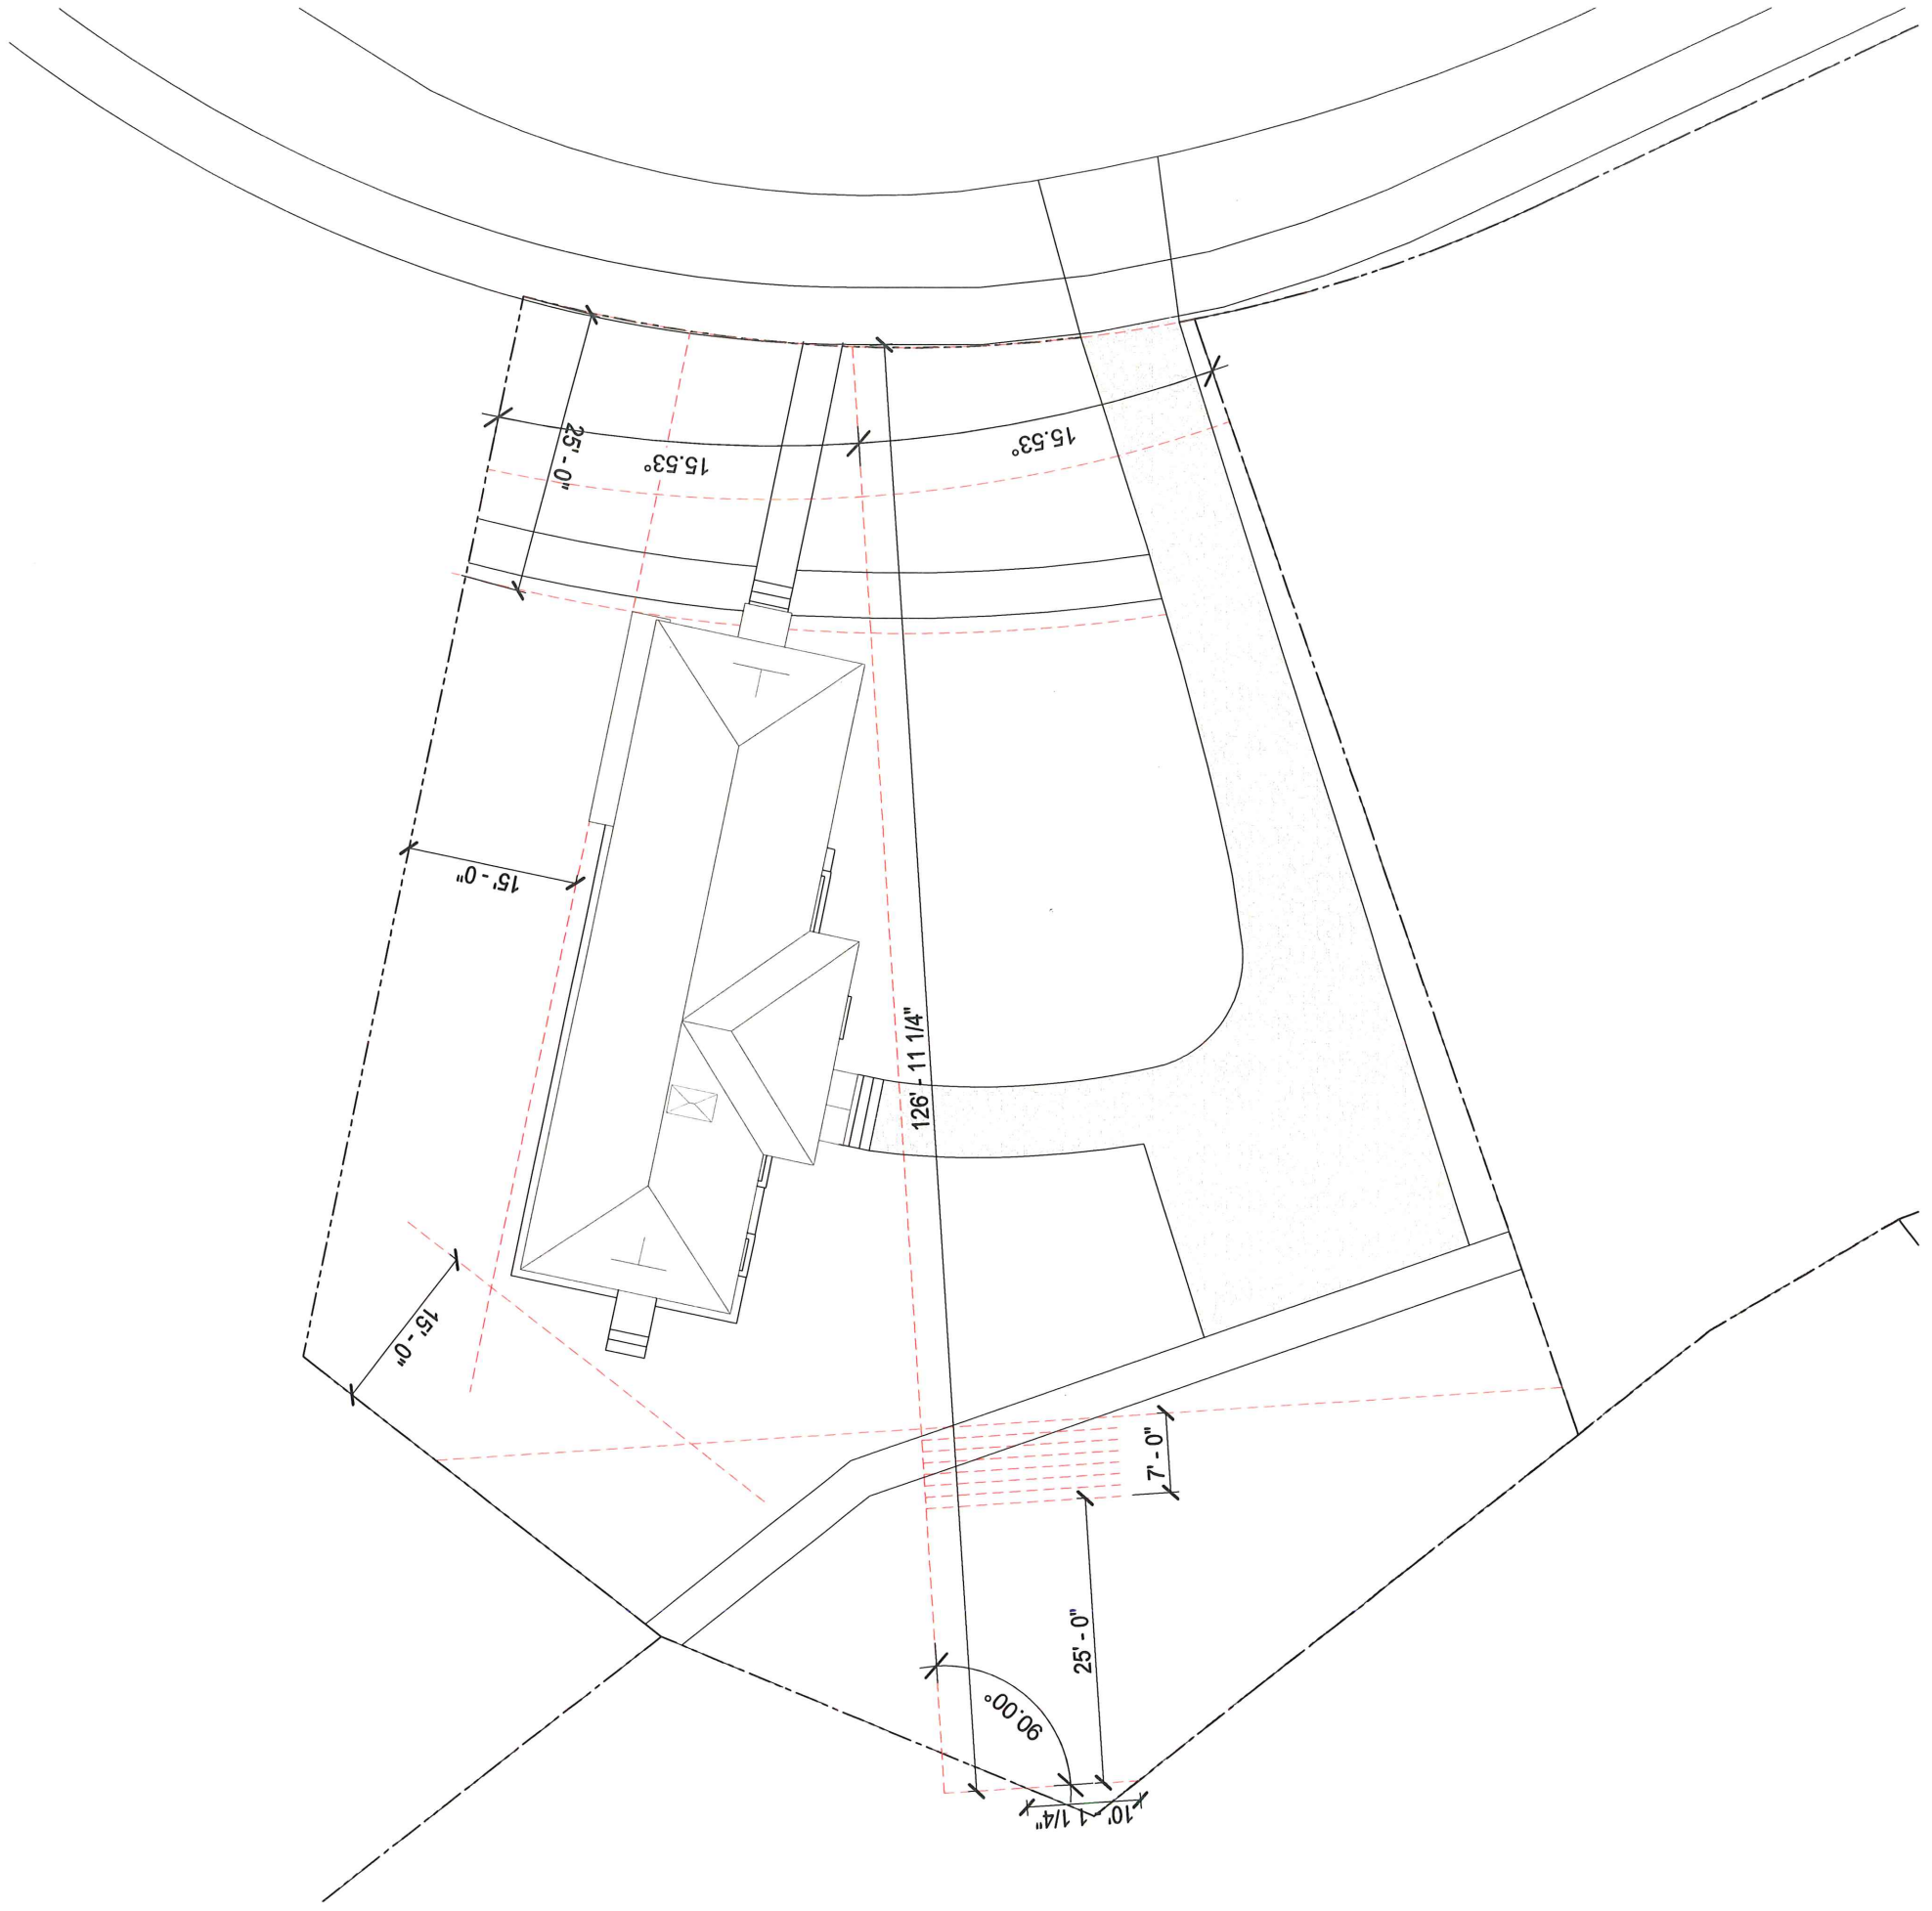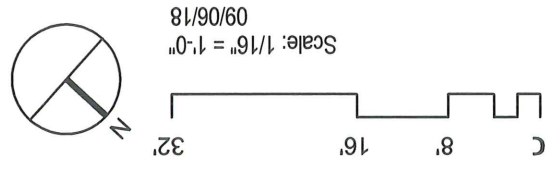



Farmhouse Relocated to 5 Fresh Pond Lane Proposed Elevations

Scale: 3/16" = 1'-0"
09/06/18

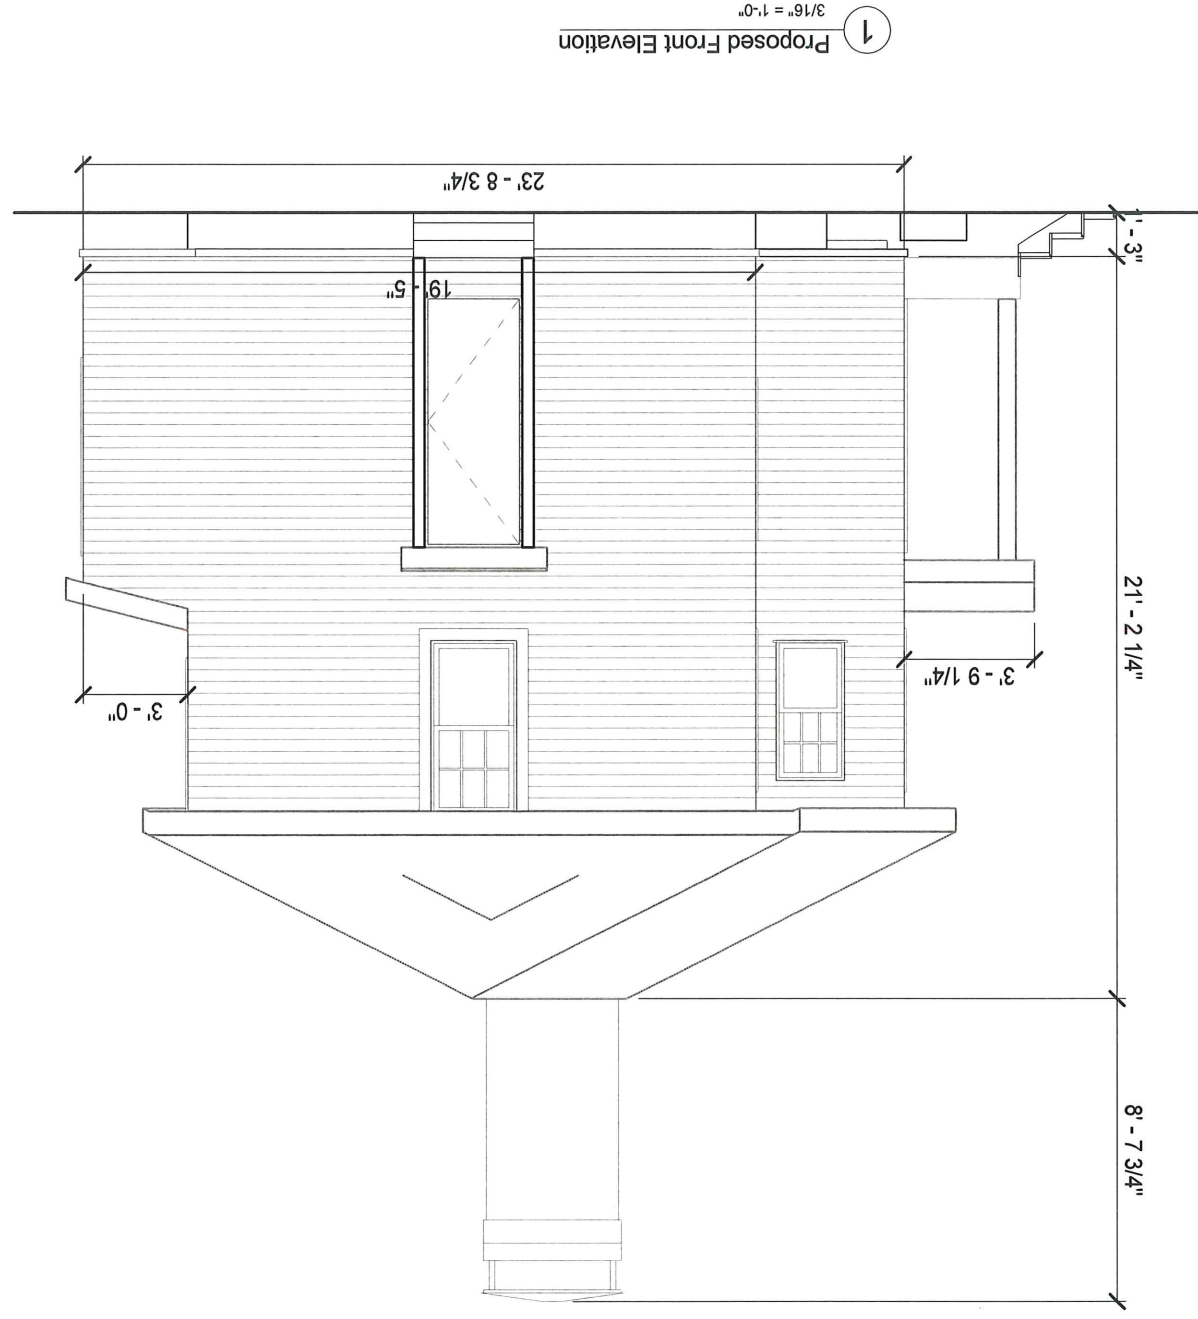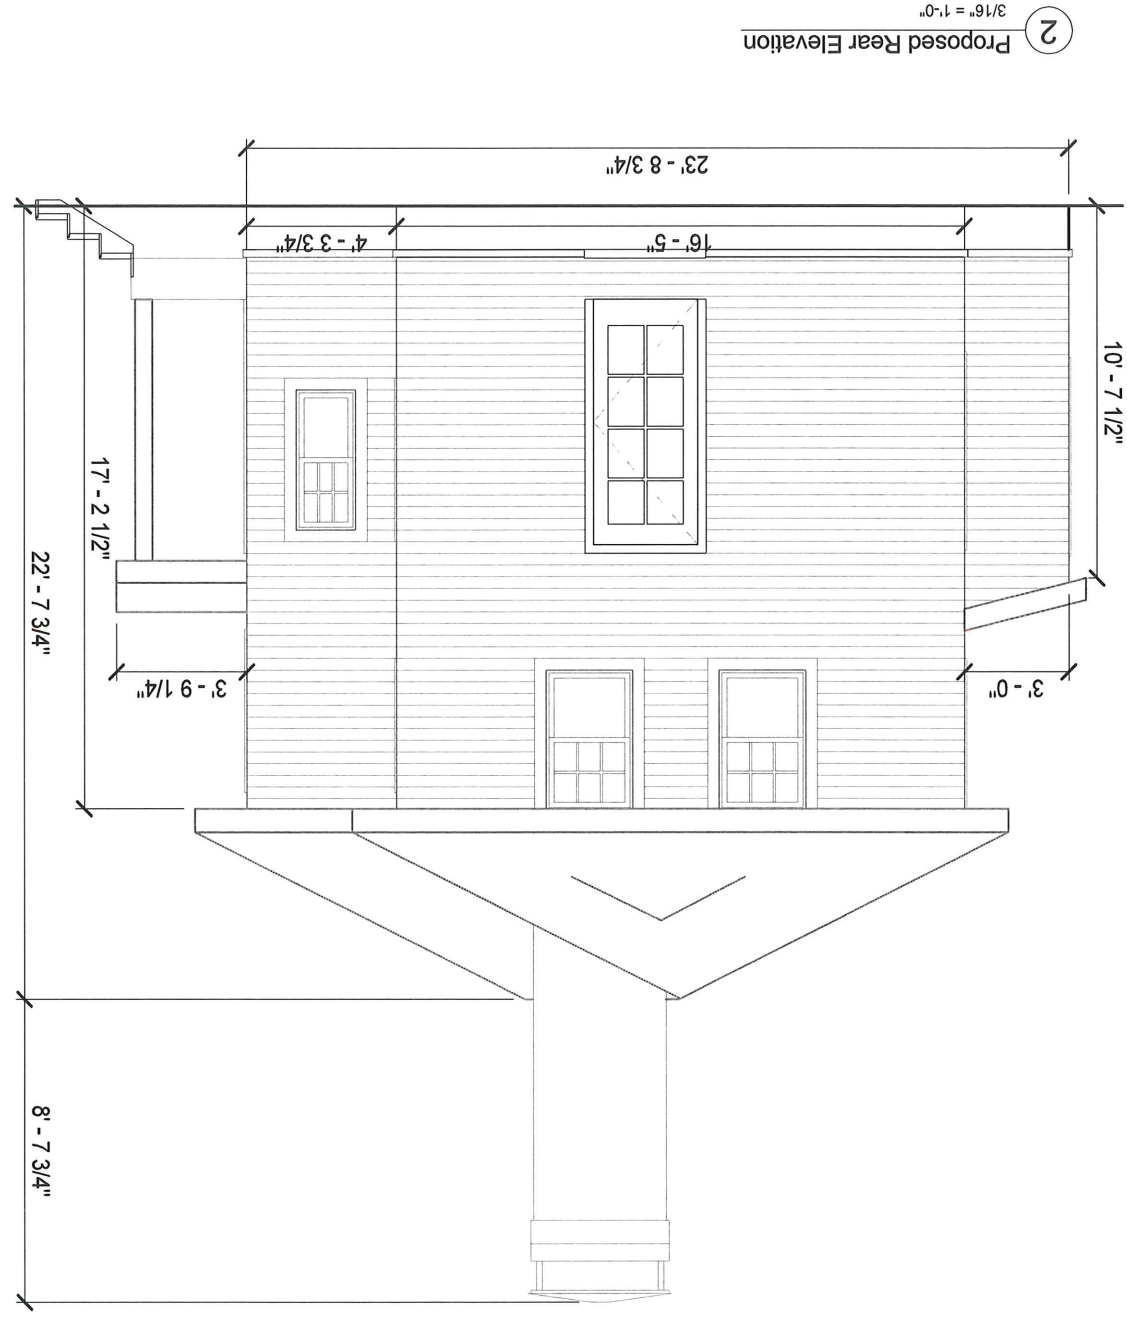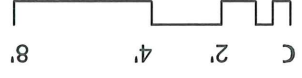

Farmhouse Relocated to
5 Fresh Pond Lane
Proposed Left Elevation

Scale: 3/16" = 1'-0"
09/06/18

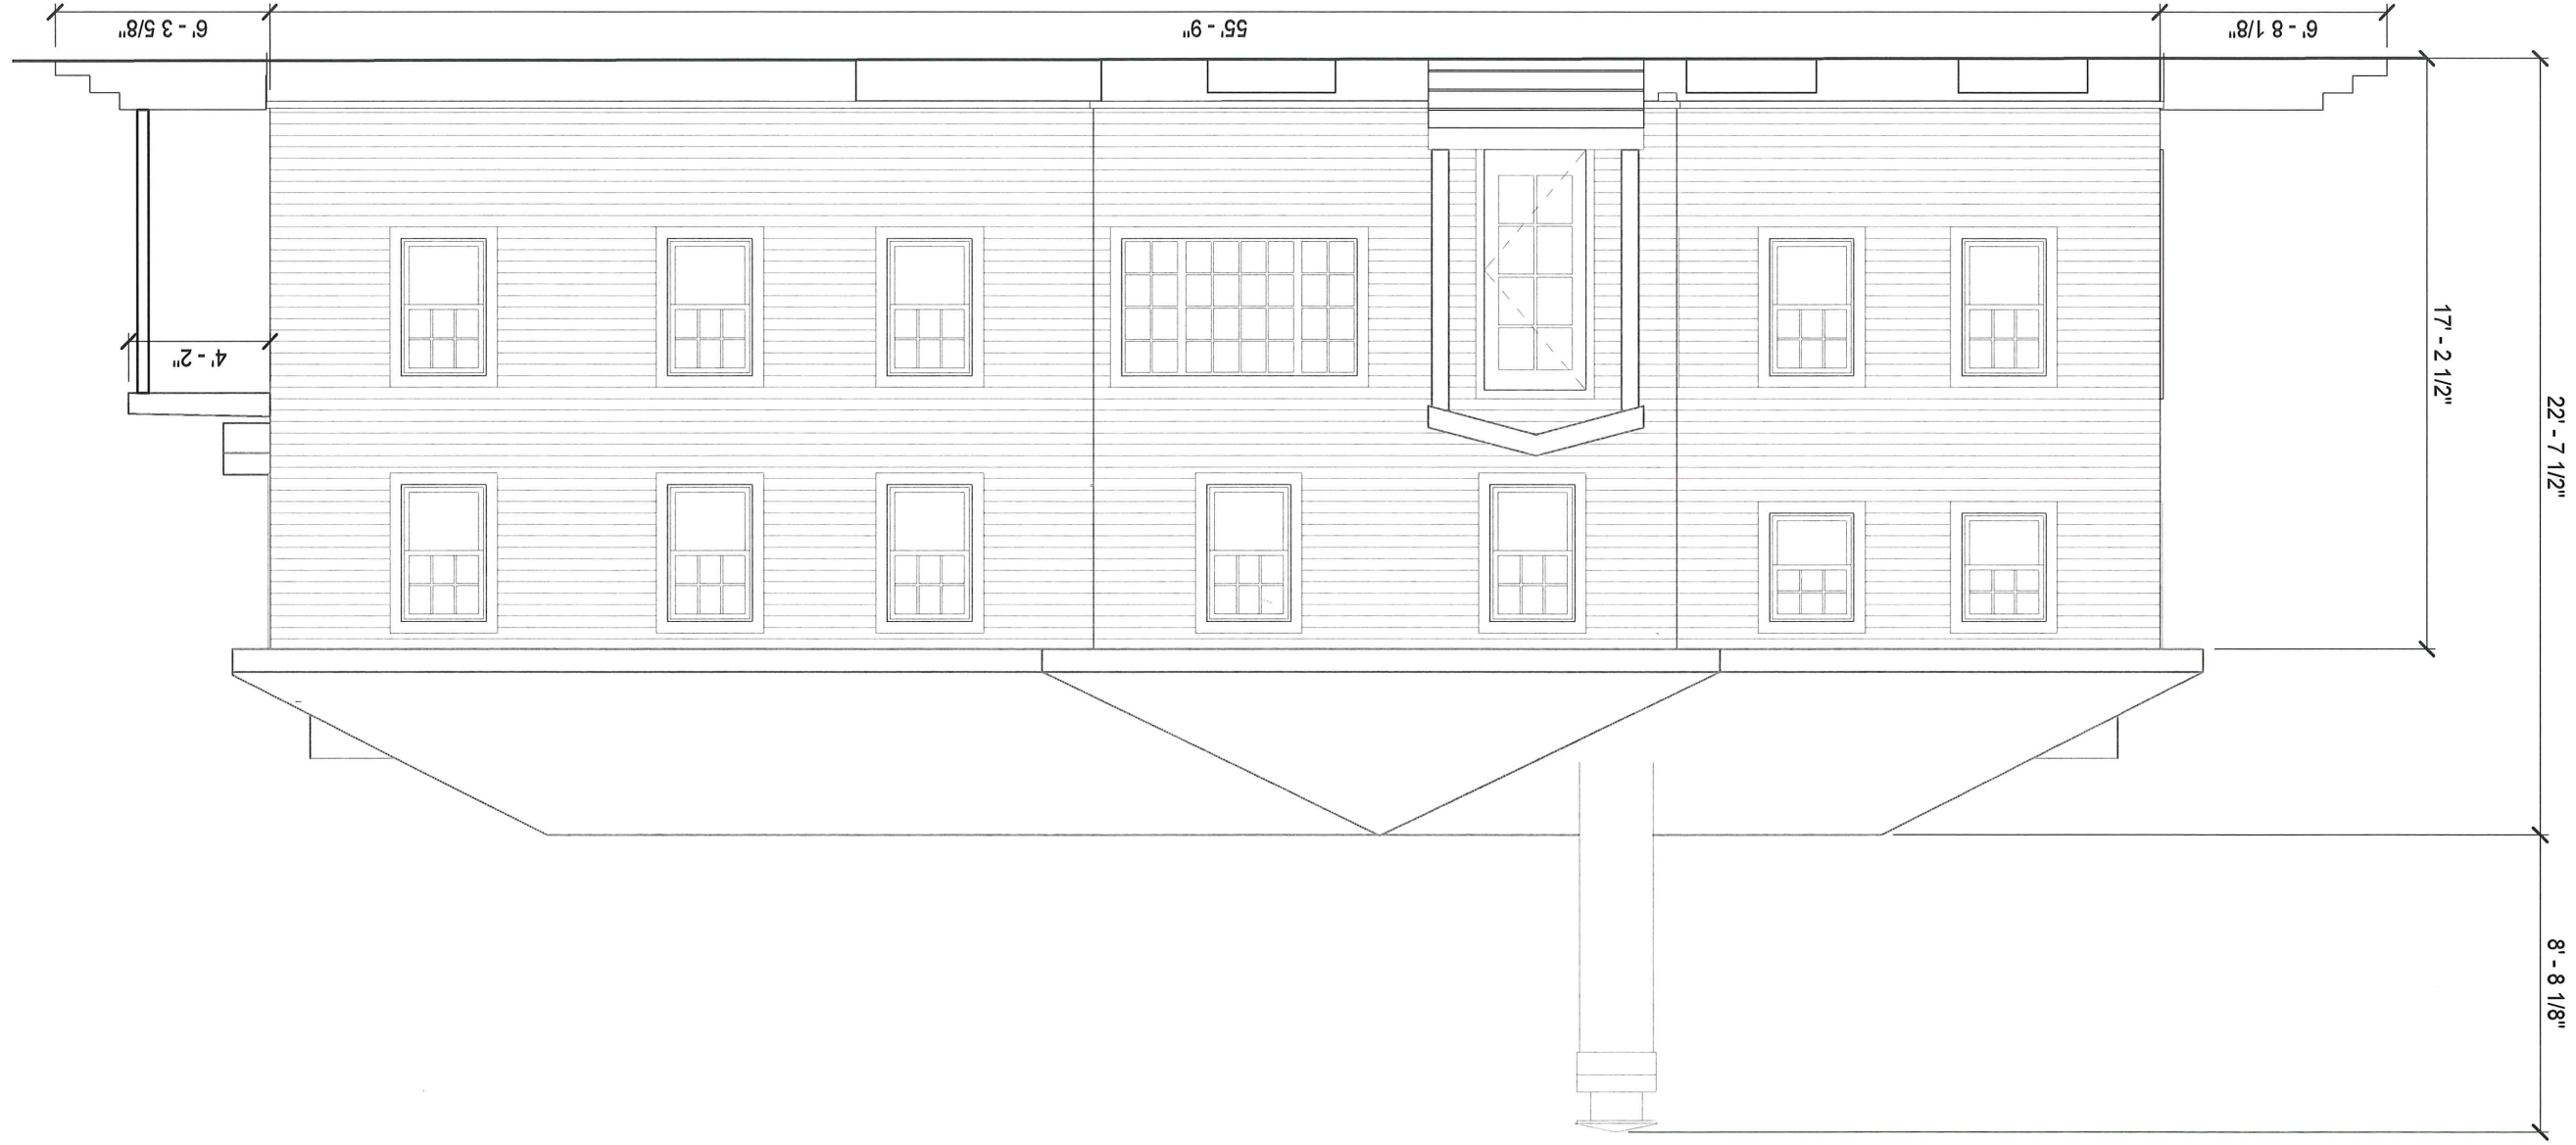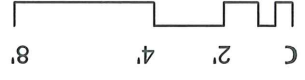

Farmhouse Relocated to
5 Fresh Pond Lane
Proposed Right Elevation

Scale: 3/16" = 1'-0"
09/06/18

