

RAISED CROSSWALK ISOMETRIC PLAN

SCALE: N.T.S.




RAISED CROSSWALK ISOMETRIC PLAN

CITY OF CAMBRIDGE STANDARD DETAILS

SCALE: N.T.S.

DATE OF ISSUE: 2/6

SPEC. SECTION REF#:

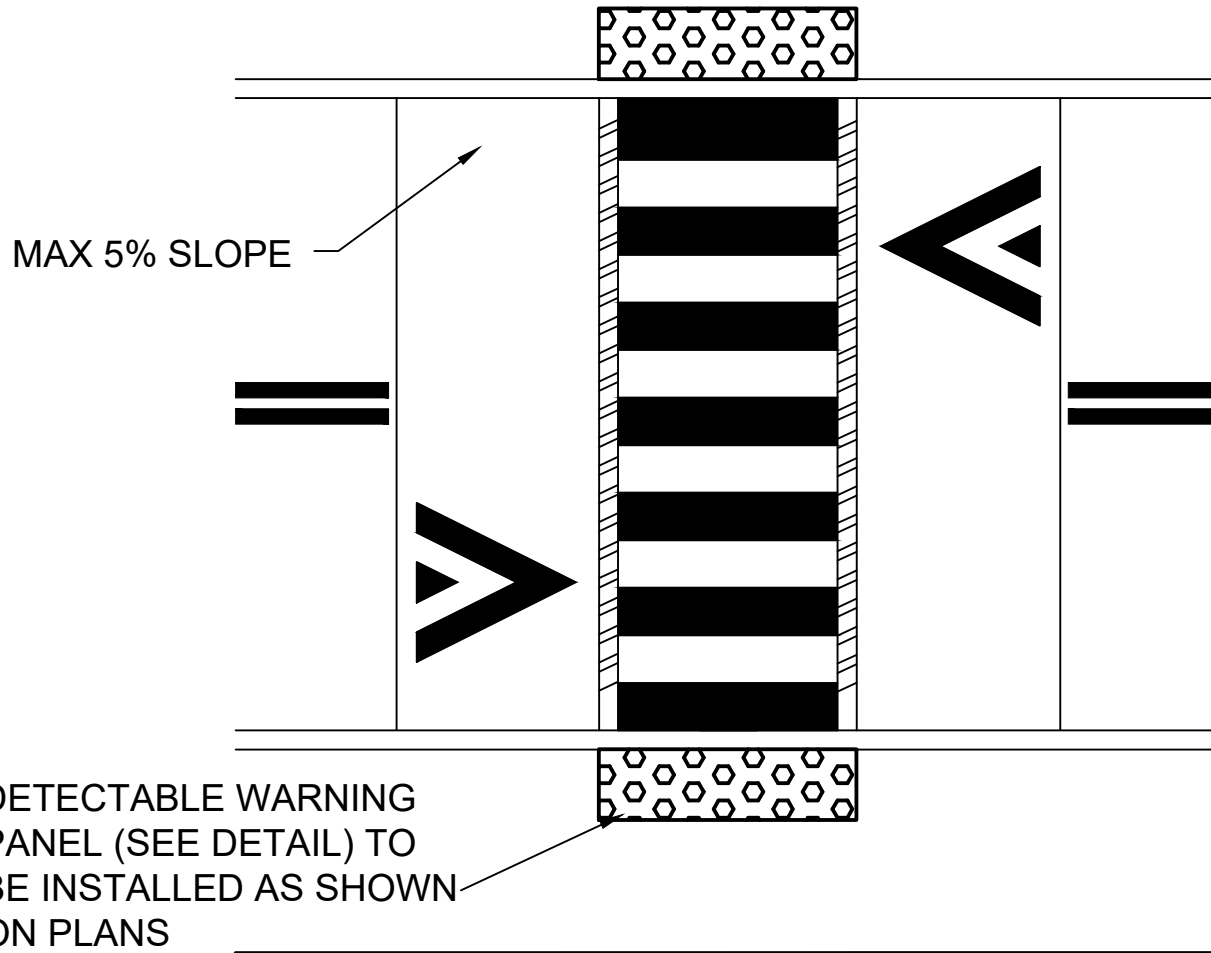

RAISED CROSSWALK PLAN VIEW

SCALE: N.T.S.




RAISED CROSSWALK PLAN VIEW

CITY OF CAMBRIDGE STANDARD DETAILS

SCALE: N.T.S.

DATE OF ISSUE: 2/6

SPEC. SECTION REF#:

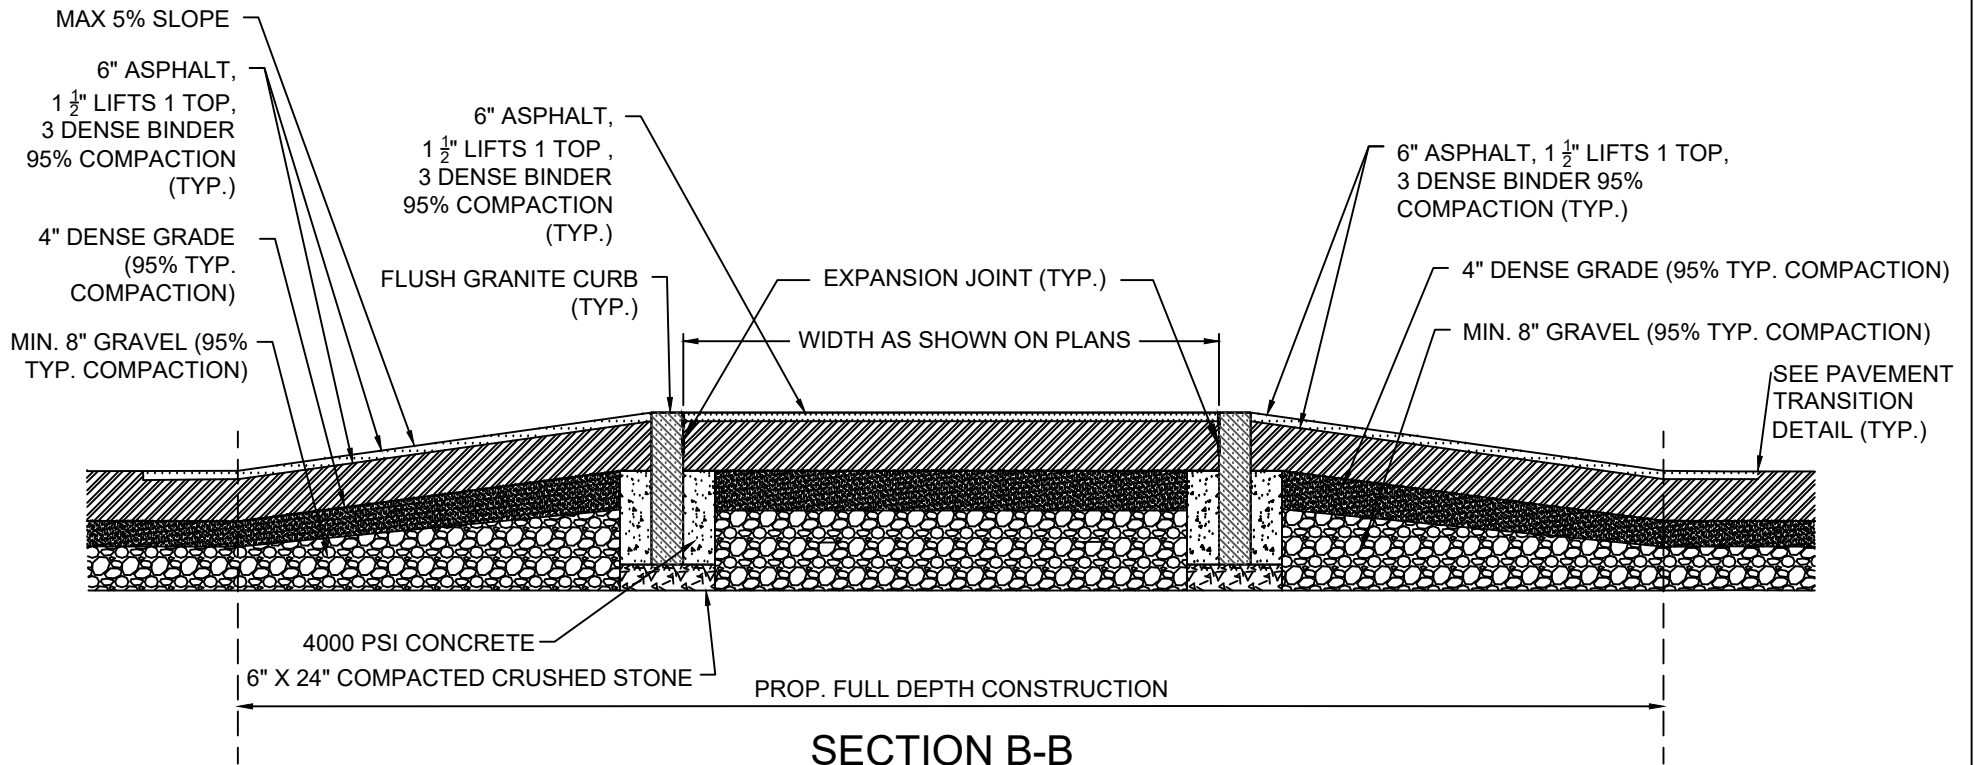

SECTION B-B
 SCALE: N.T.S.
RAISED CROSSWALK - SIDE STREETS
 SCALE: N.T.S. CITY OF CAMBRIDGE STANDARD DETAILS 2/20

NOTES:

- SEE SPECIFICATIONS FOR ADDITIONAL RAISED INTERSECTION CONSTRUCTION REQUIREMENTS

	RAISED CROSSWALK SIDE STREETS		
	CITY OF CAMBRIDGE STANDARD DETAILS		
	SCALE: N.T.S.	DATE OF ISSUE: 2/6	SPEC. SECTION REF#: