
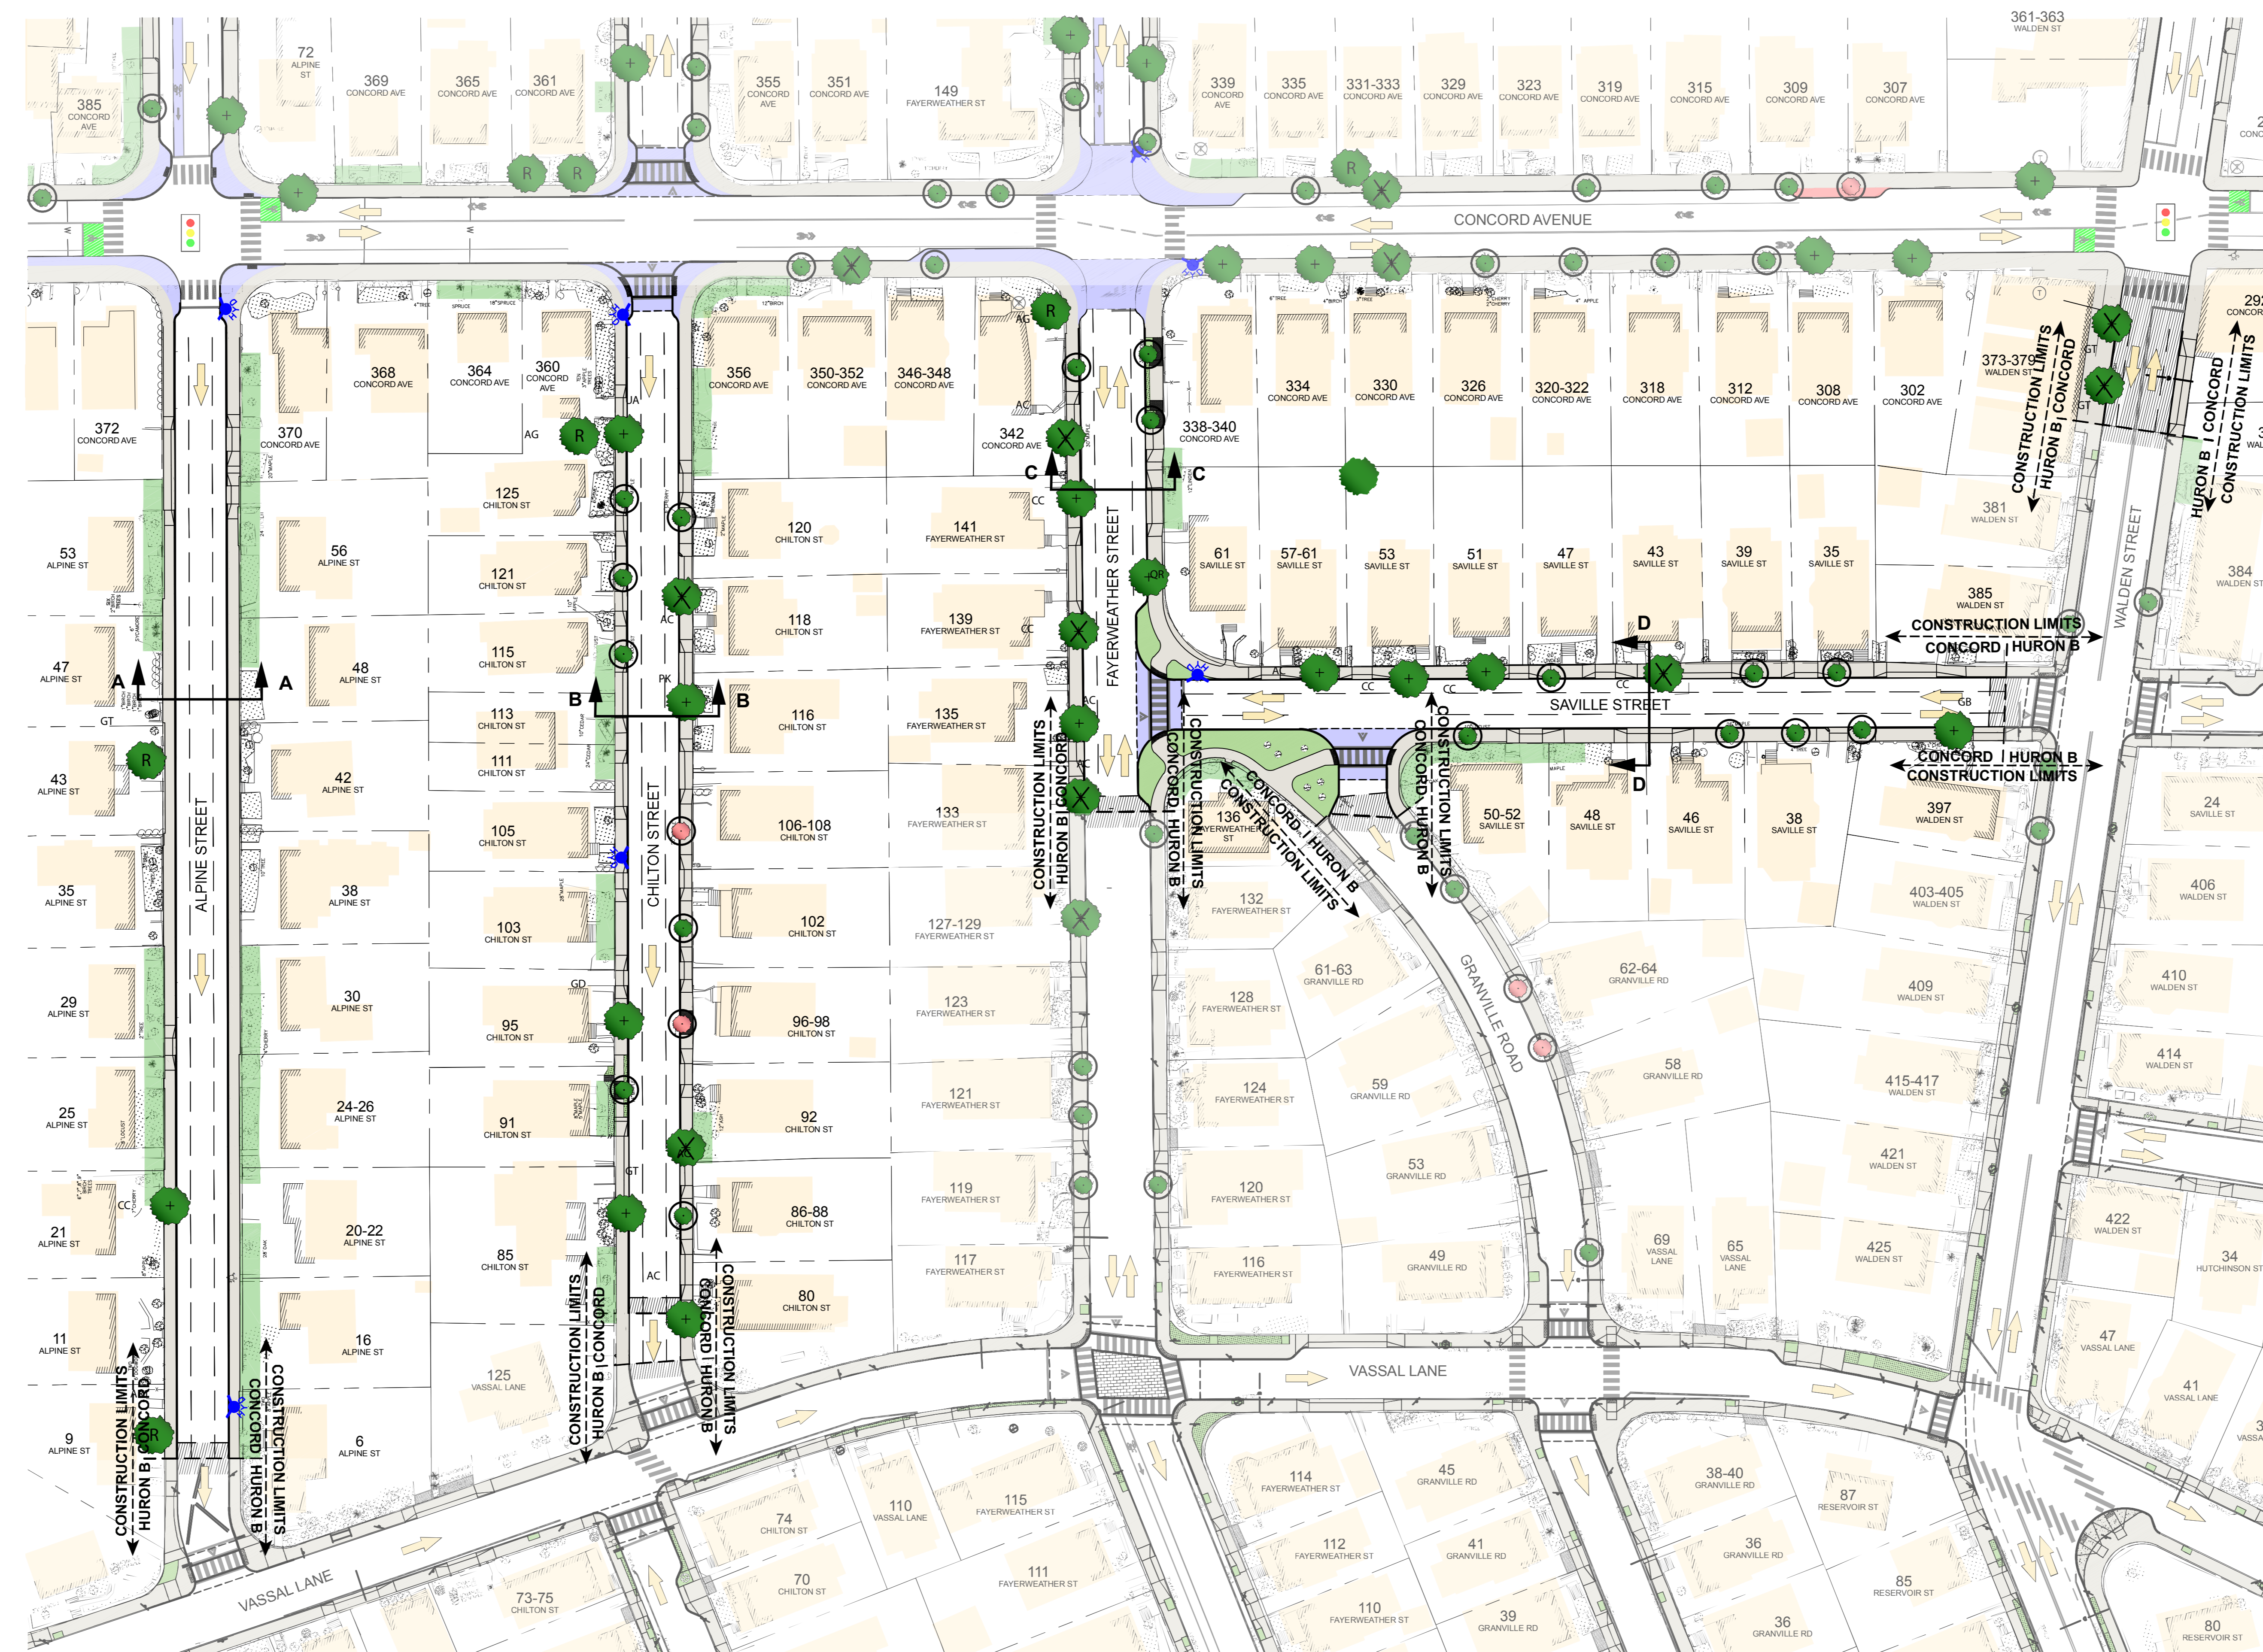
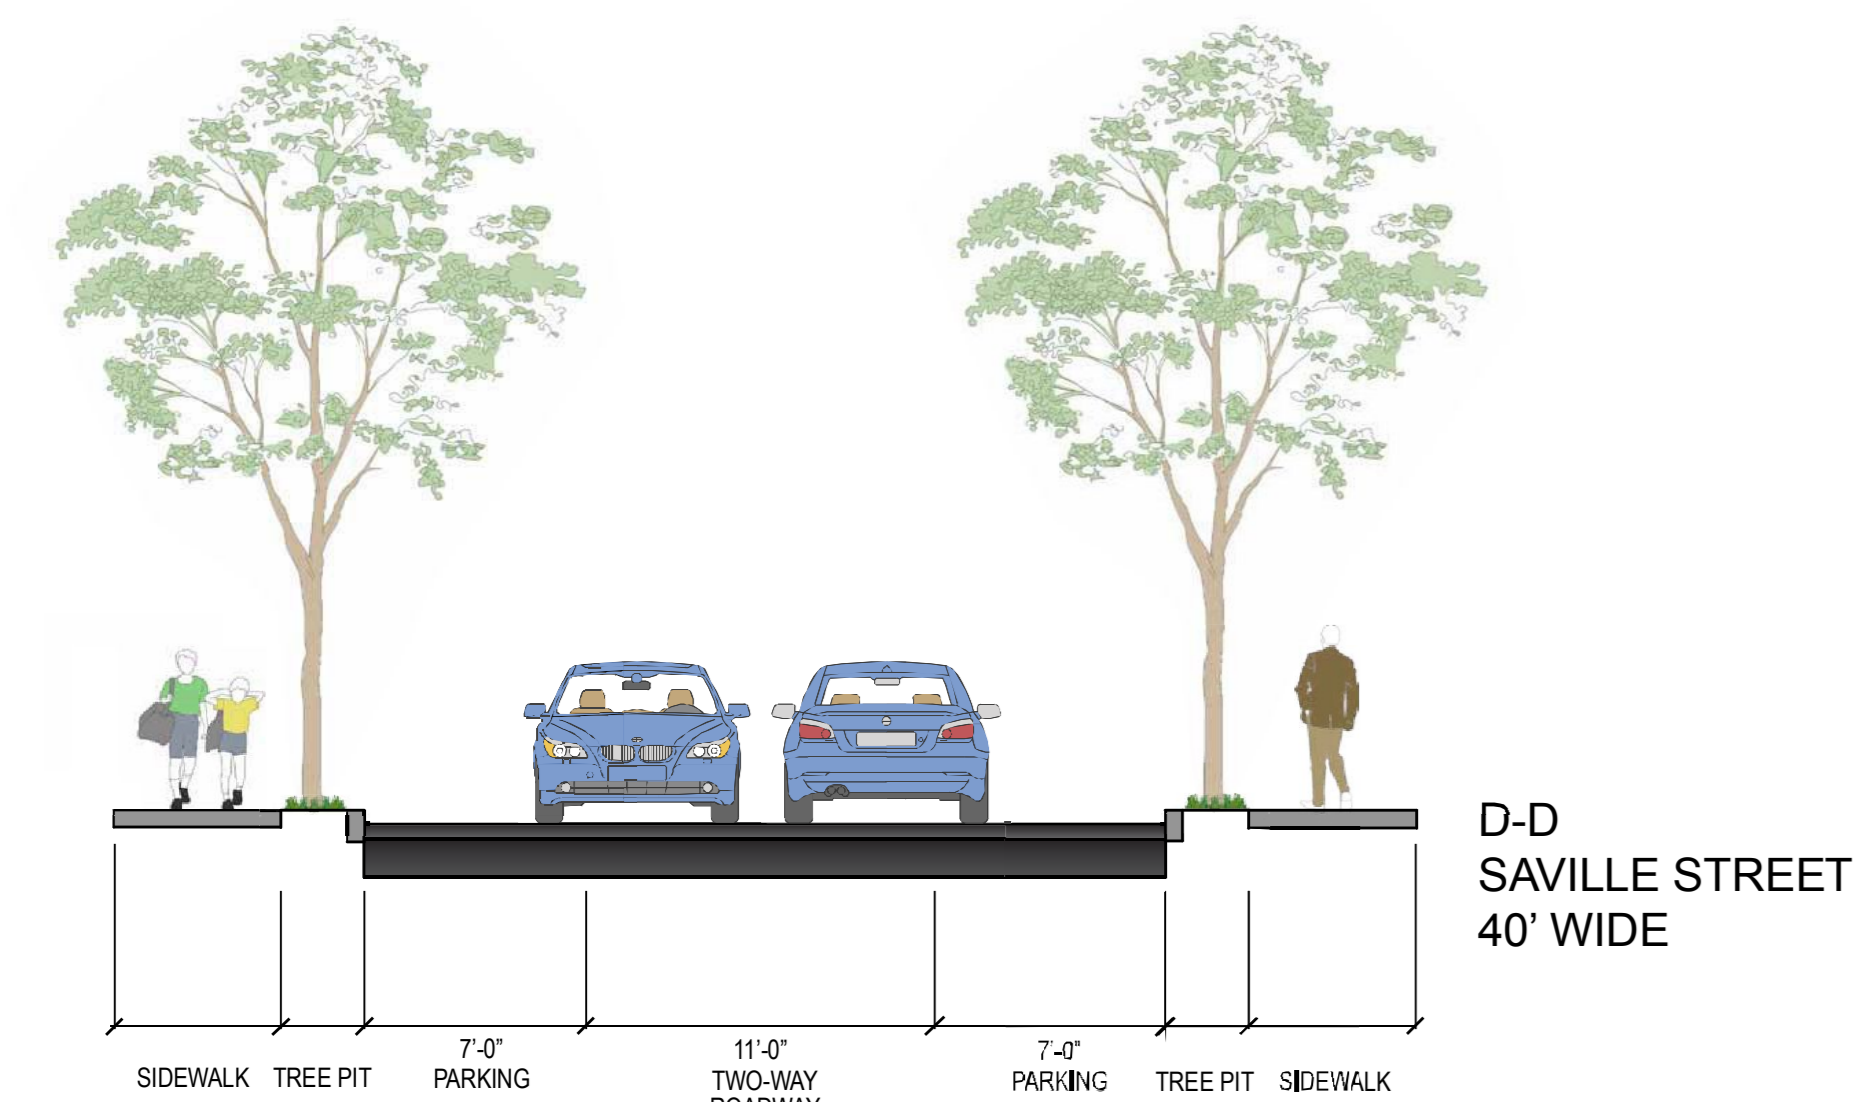
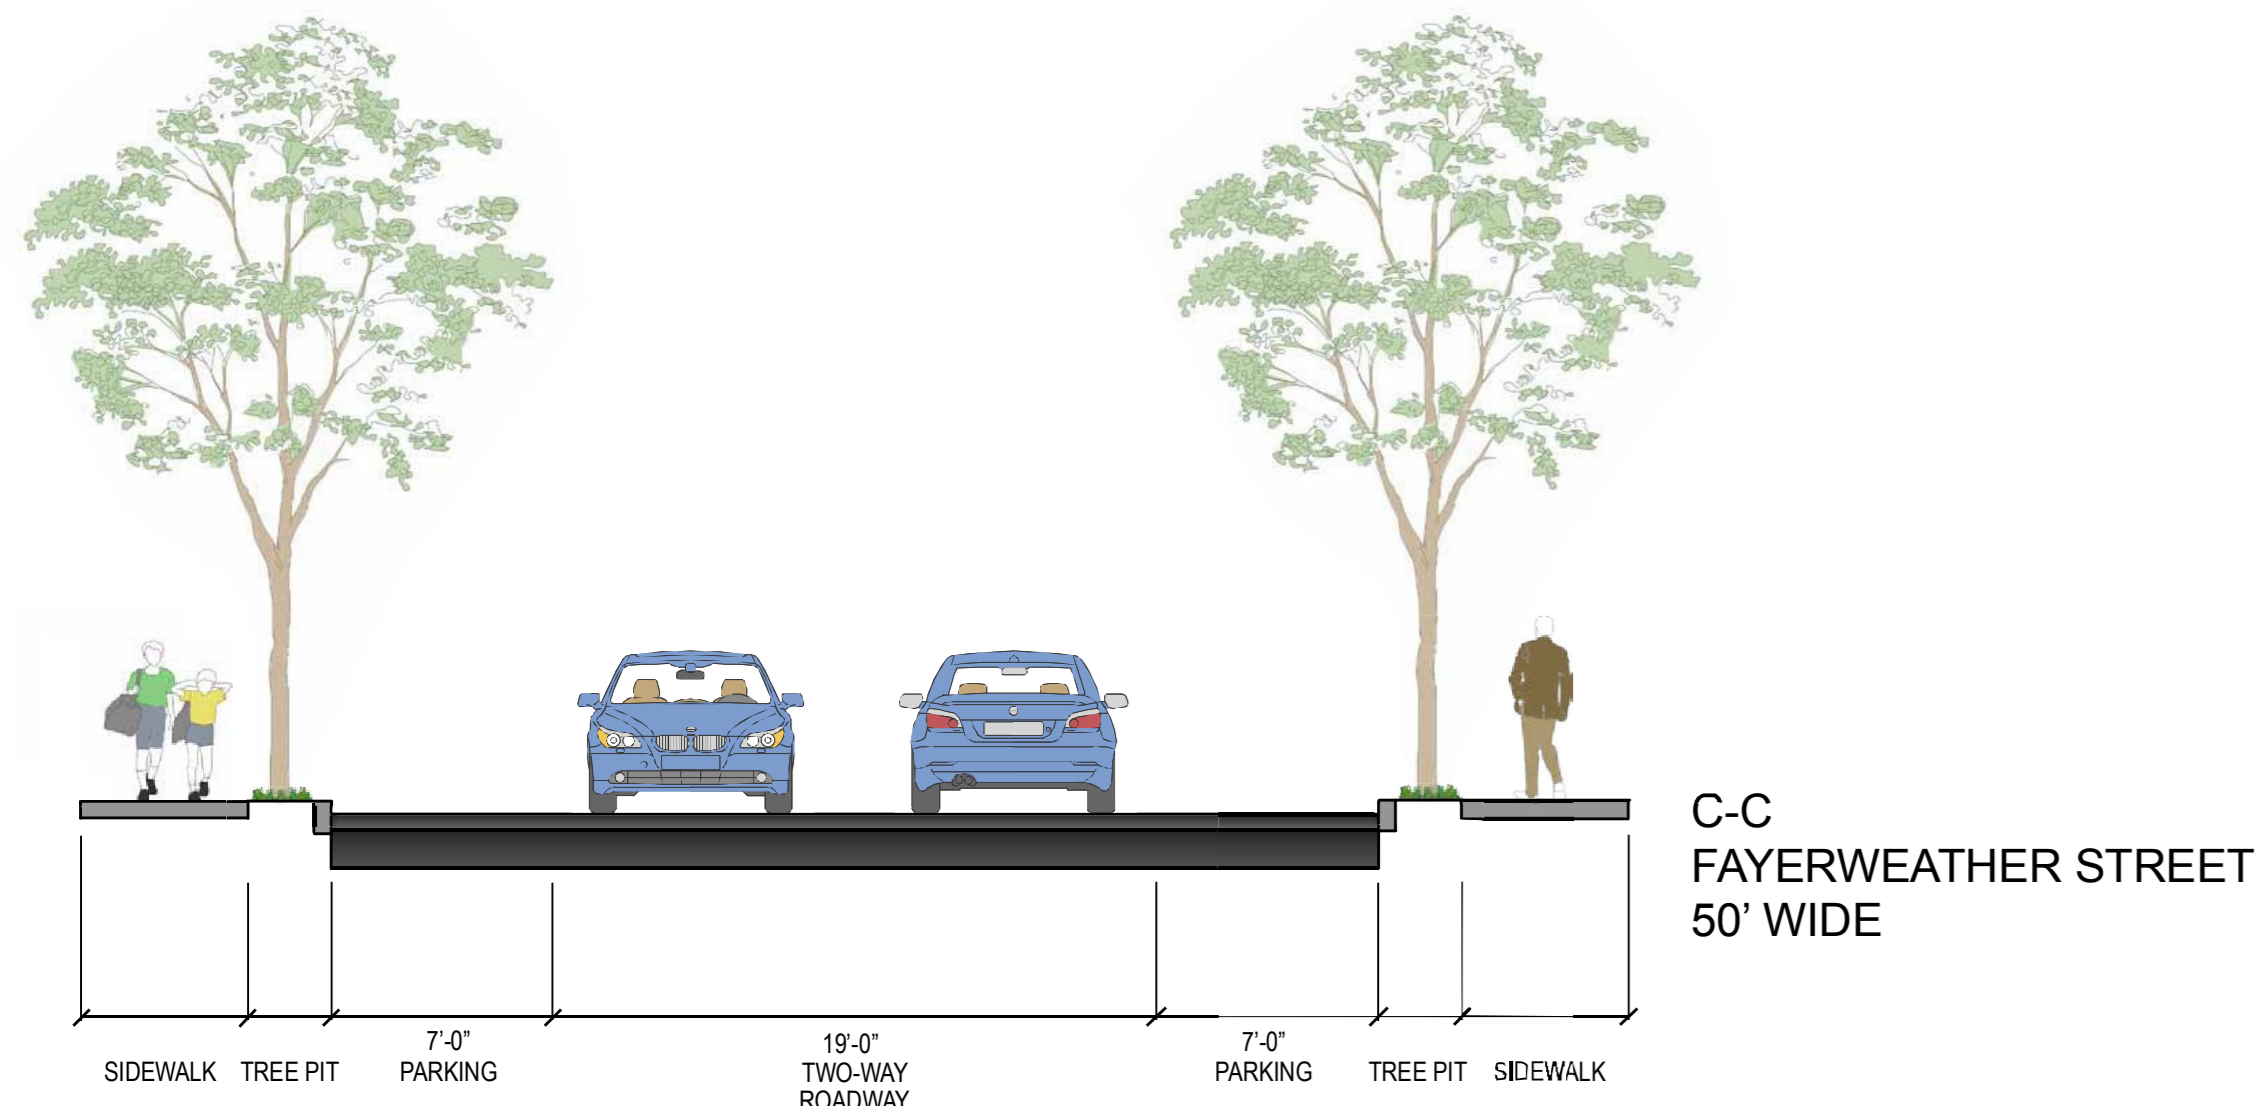
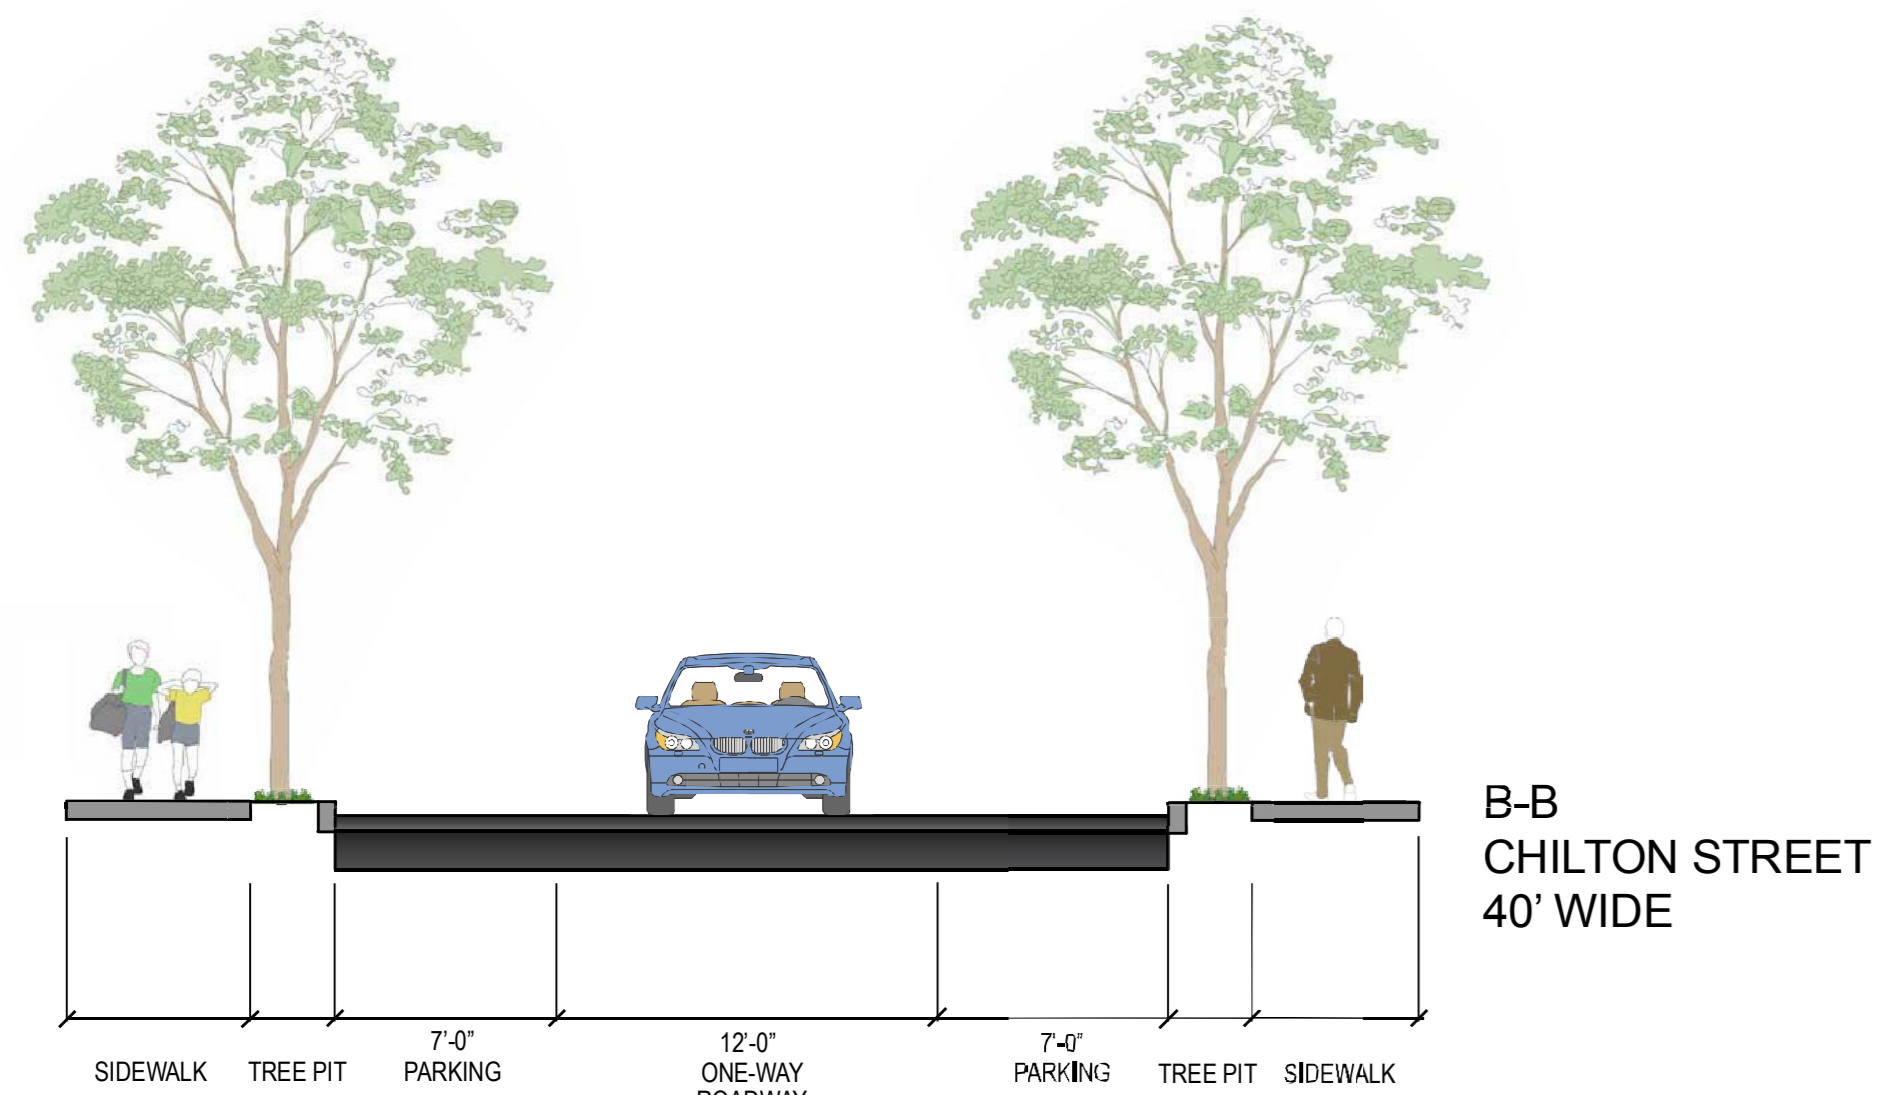


SOUTH AREA STREETScape IMPROVEMENTS

ALPINE STREET (south of Concord Avenue) September 4, 2014
 CHILTON STREET (south of Concord Avenue)
 FAYERWEATHER STREET (south of Concord Avenue)
 SAVILLE STREET

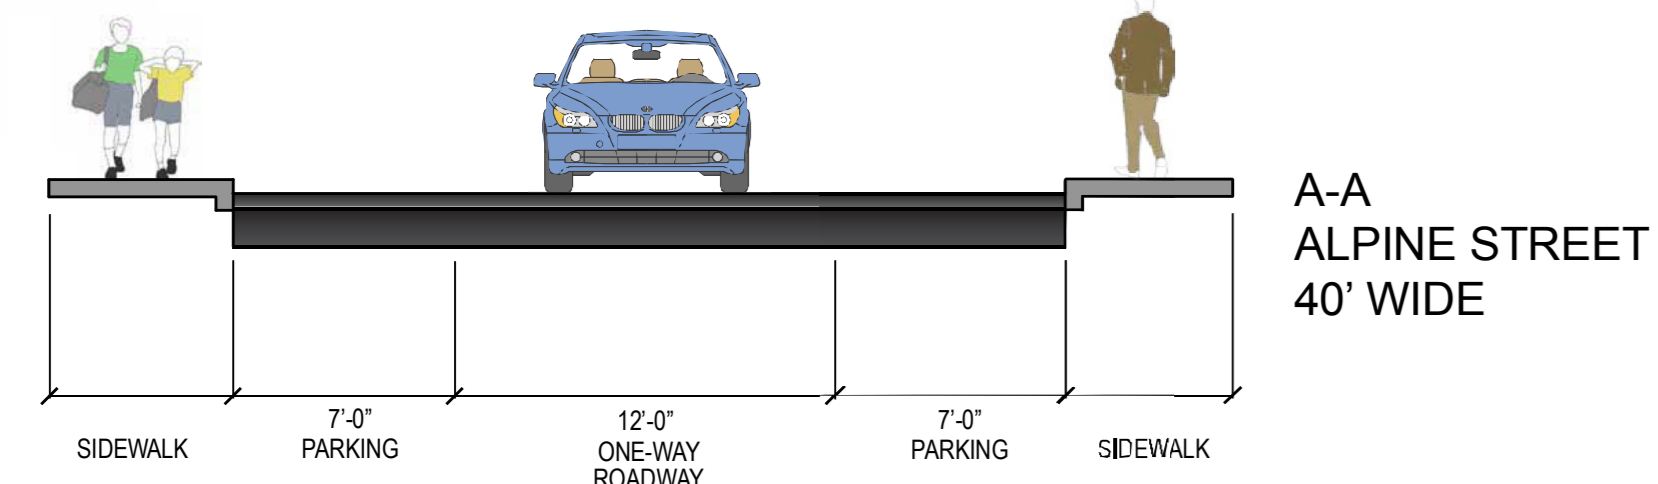

LEGEND			
	PROPOSED SIDEWALK		EXISTING TREE TO REMAIN (17)
	PROPOSED LAWN AREA		EXISTING TREE TO REMAIN LESS THAN 36' CLEARANCE (2)
	BUILDING		REMOVE AND REPLACE (10)
	TRAFFIC LANE DIRECTION		PROPOSED SIDEWALK TREE (13)
	AT-GRADE CROSSWALK		REQUESTED BACK OF SIDEWALK TREE (4)
	RAISED CROSSWALK		EXISTING BACK OF SIDEWALK TREE CANOPY
	RAISED INTERSECTION		REQUIRED ACCESSIBILITY
	BIKE LANE		OPTIONAL IMPROVEMENTS
	SHARED LANE MARKING		
	BIKE BOX		
	TRAFFIC SIGNAL		
	HYDRANT		
			LOSS OF PARKING: 0

DESIGN HIGHLIGHTS:
 - RAISED CROSSWALKS
 - CURB EXTENSIONS
 - NEW TREES

