
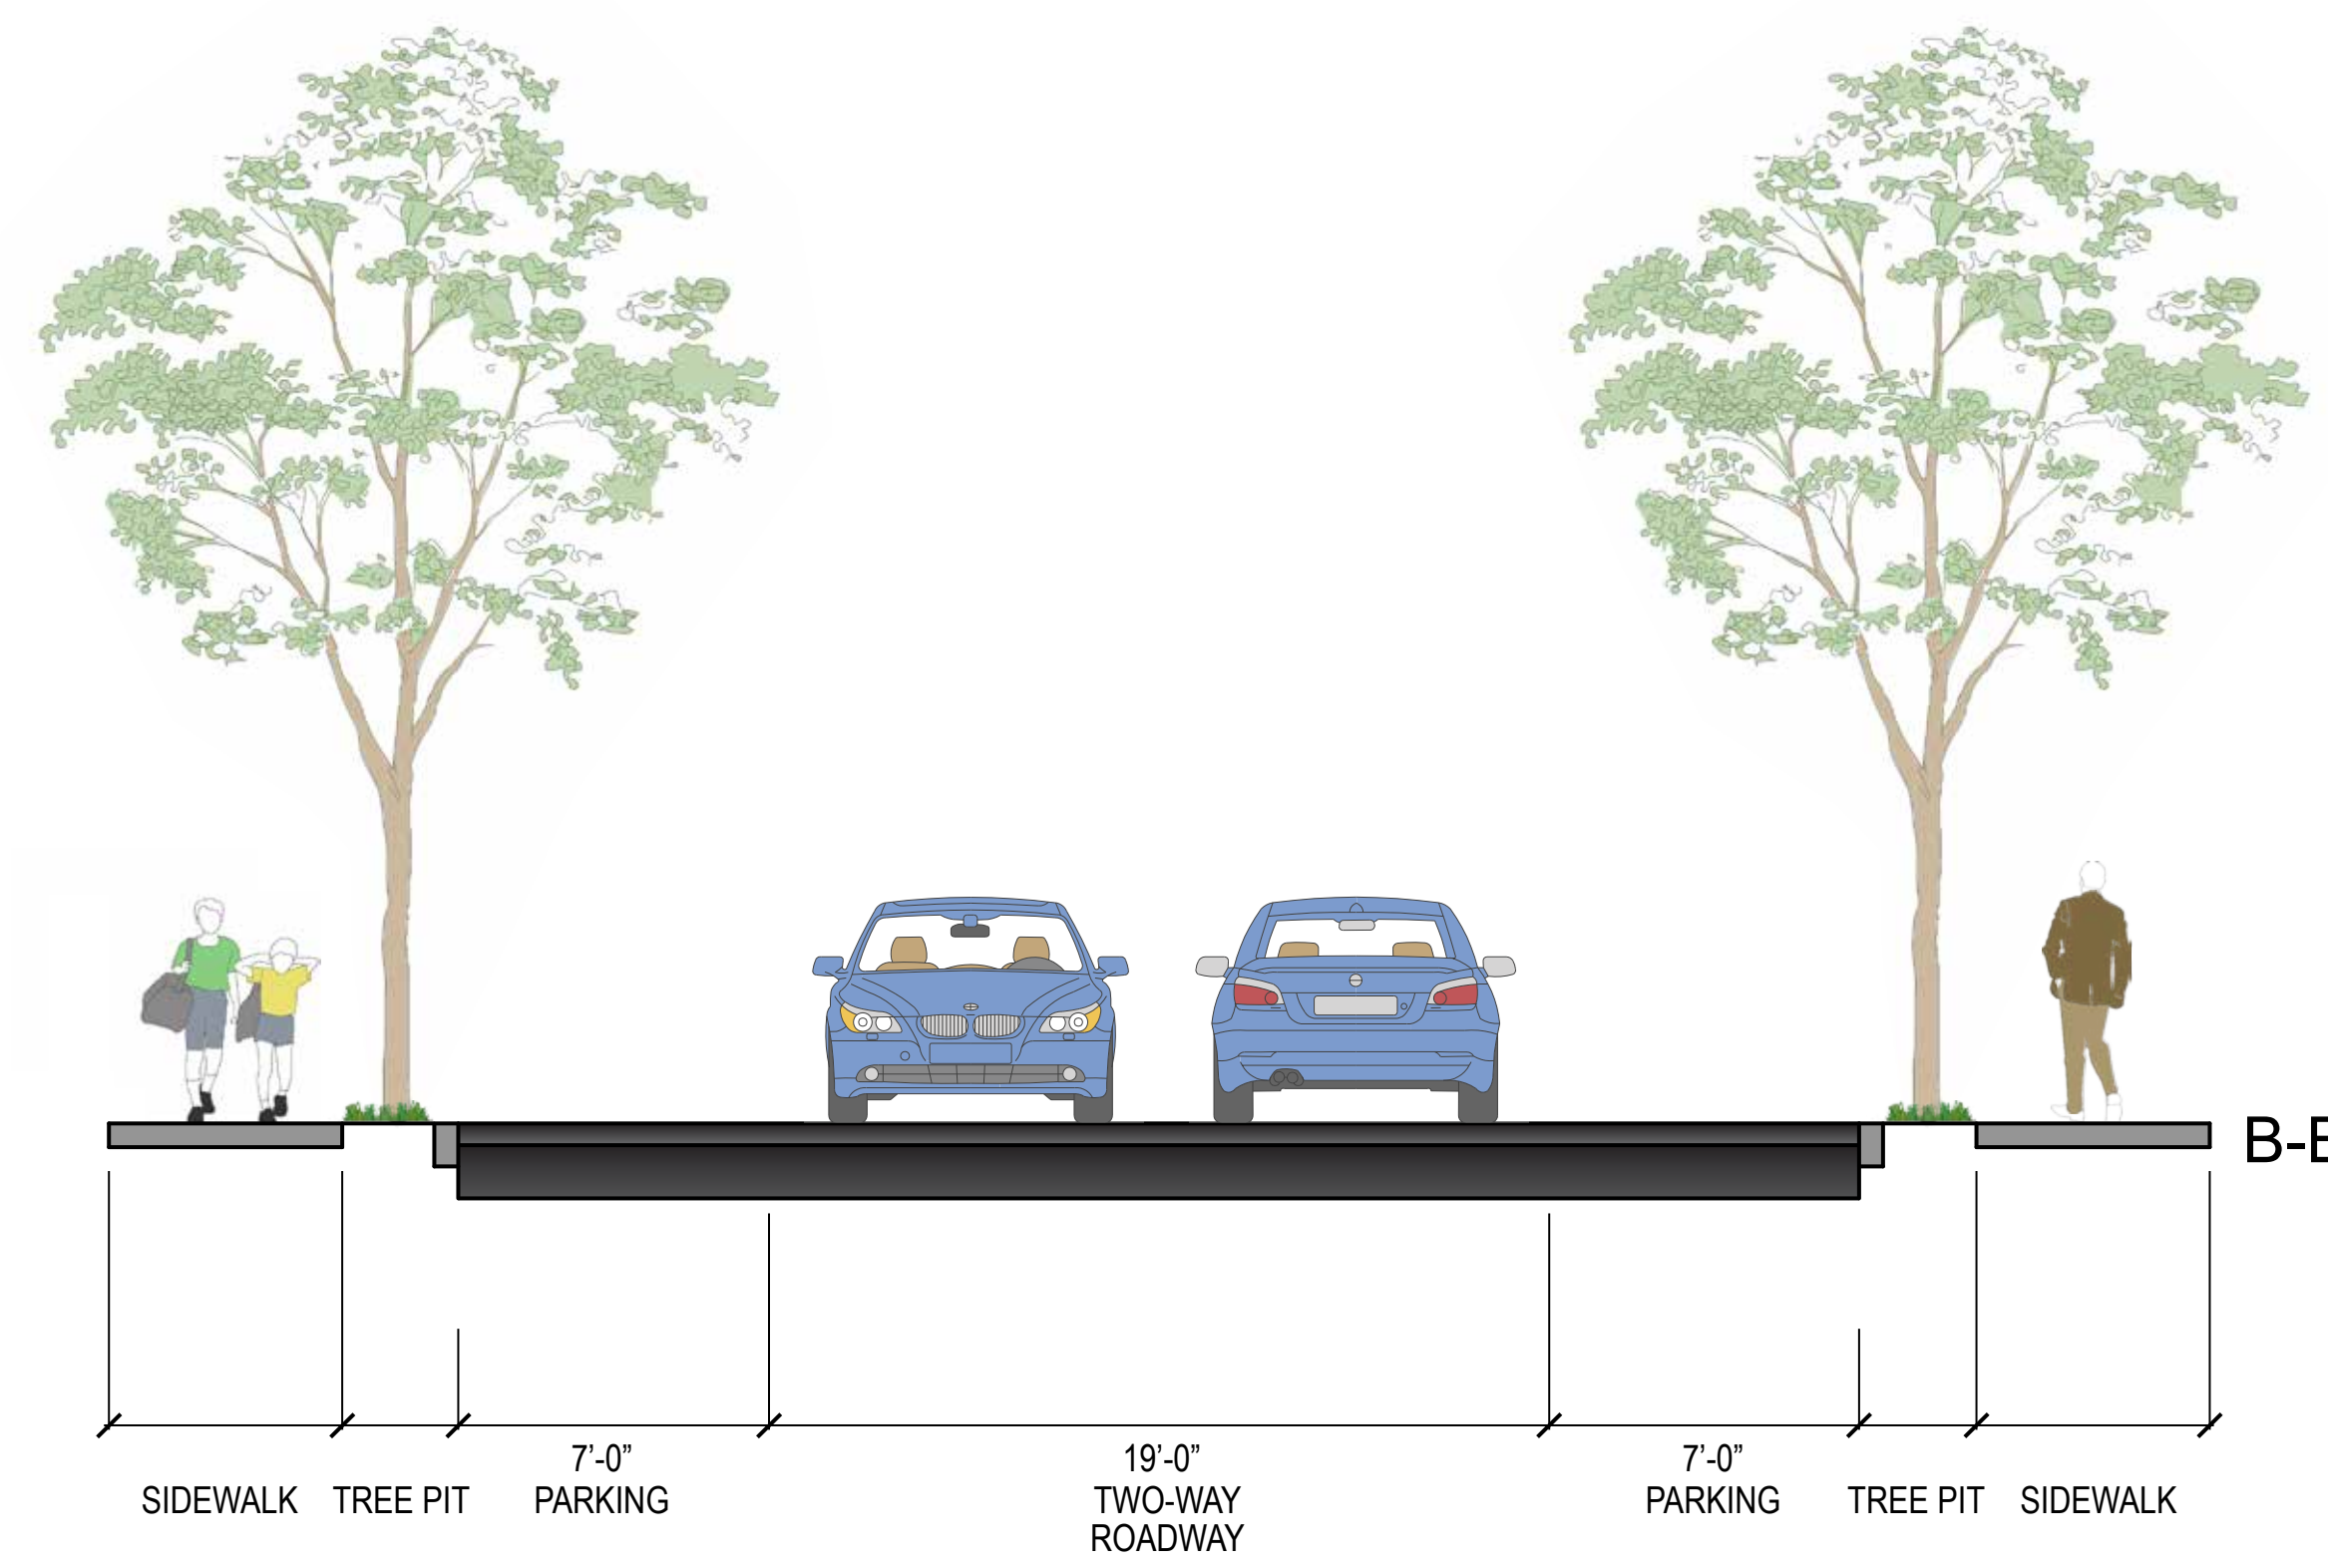


STREETSCAPE IMPROVEMENTS

RESERVOIR STREET (NORTH) WALDEN STREET

DATE: 6/11/2016

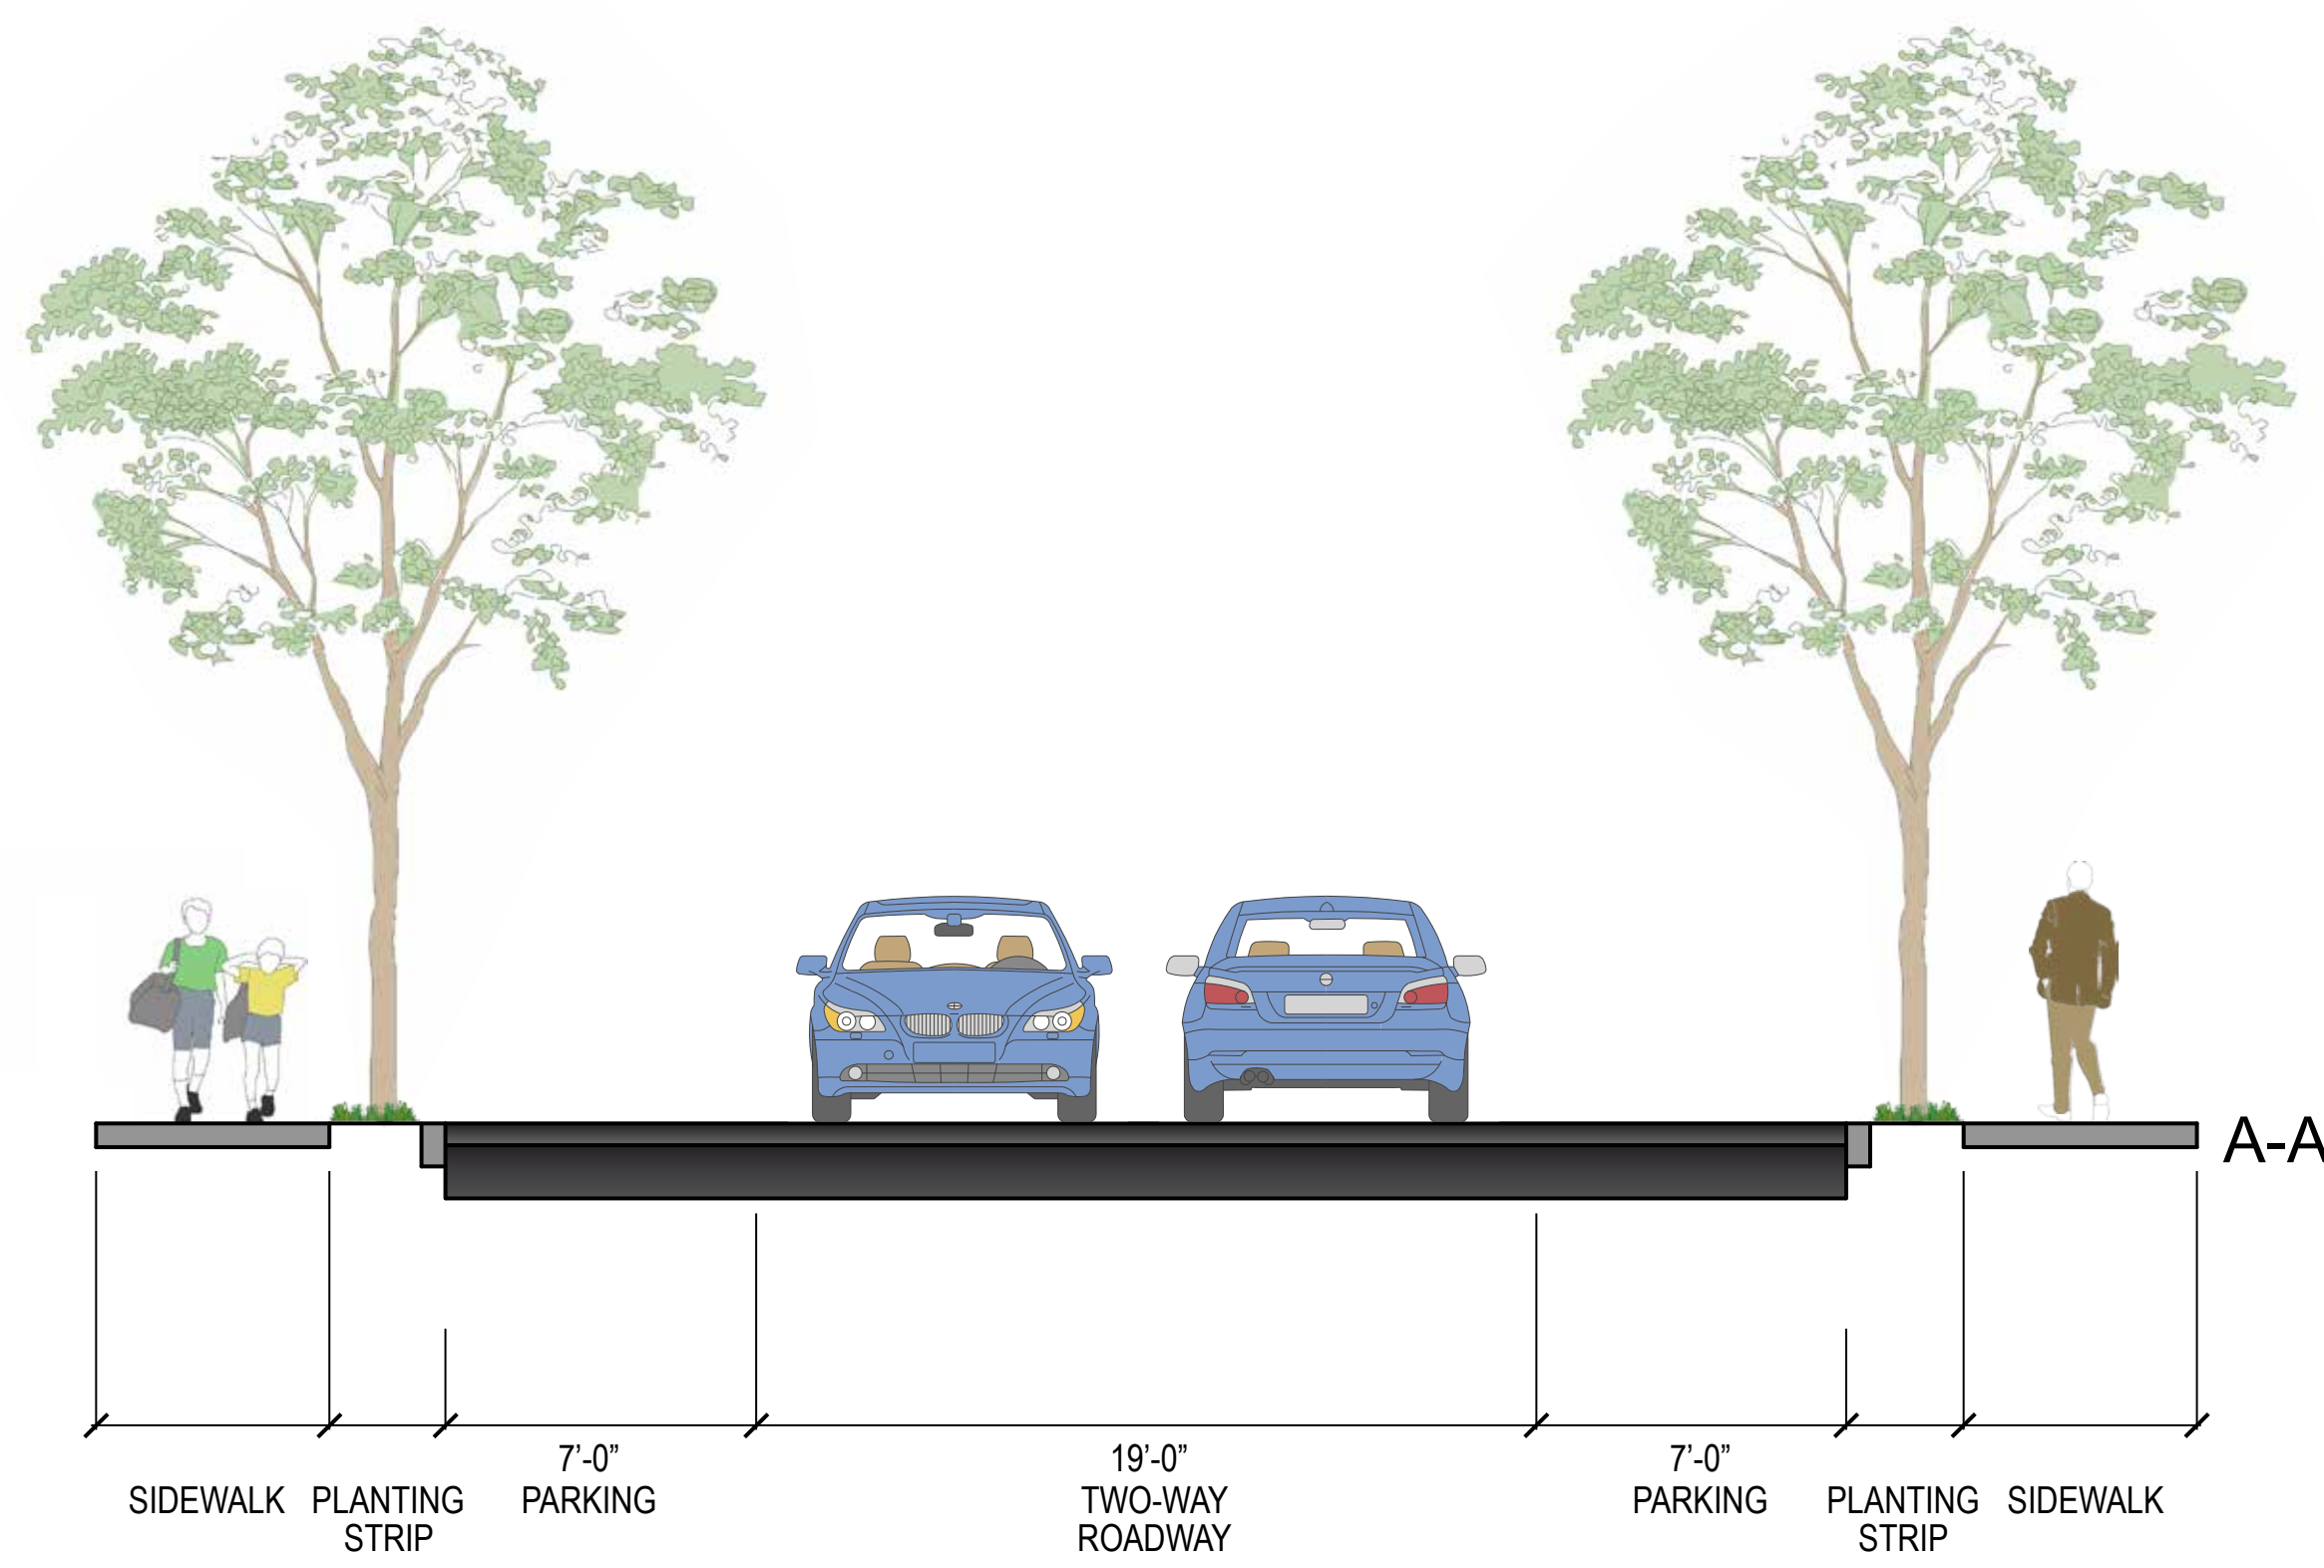


LEGEND

- PROPOSED SIDEWALK
- PROPOSED LAWN AREA
- TRAFFIC LANE DIRECTION
- AT-GRADE CROSSWALK
- RAISED CROSSWALK

- SIGNIFICANT PRIVATE PROPERTY TREE CANOPY
- EXISTING TREE TO REMAIN (25)
- EXISTING TREE TO REMAIN (0)
- REMOVE AND REPLACE (1)
- PROPOSED TREE (STREET: 6)
- PROPOSED TREE (BACK OF SIDEWALK: 1)

LOSS OF PARKING: 0

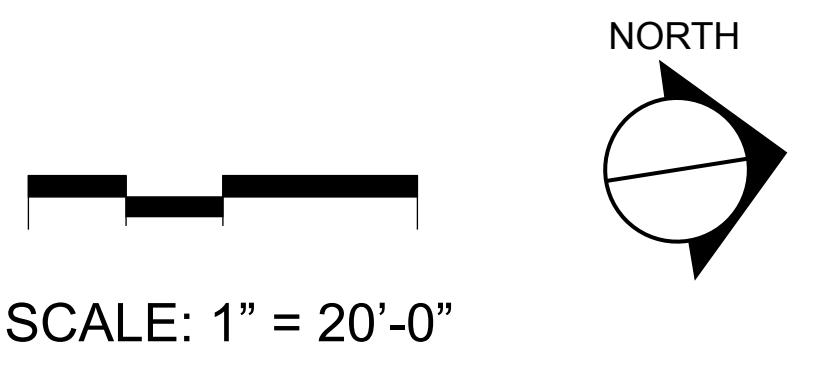

STREET TREES (TYPE I)

SYM.	SCIENTIFIC NAME	COMMON NAME	MINIMUM SIZE	MIN. ROOT BALL DIA.
AR1	<i>Acer rubrum</i>	Red Maple	2" cal.	24"
AR2	<i>Acer rubrum</i> 'Armstrong'	Armstrong Red Maple	2" cal.	24"
GB	<i>Ginkgo biloba</i>	Ginkgo	2" cal.	24"
GD	<i>Gymnocladus dioicus</i>	Kentucky Coffeetree	2" cal.	24"
GT	<i>Gleditsia triacanthos</i> var. <i>inermis</i>	Honeylocust	2" cal.	24"
PA	<i>Platanus x acerifolia</i>	London Planetree	2" cal.	24"
QR	<i>Quercus rubra</i>	Red Oak	2" cal.	24"
TT	<i>Tilia tomentosa</i>	Silver Linden	2" cal.	24"
UA	<i>Ulmus americana</i> 'Princeton'	Princeton American Elm	2" cal.	24"

STREET TREES (TYPE II)

SYM.	SCIENTIFIC NAME	COMMON NAME	MINIMUM SIZE	MIN. ROOT BALL DIA.
AC	<i>Acer campestre</i>	Hedge Maple	2" cal.	24"
AG	<i>Amelanchier grandifolia</i>	Apple Serviceberry	2" cal.	24"
CC	<i>Cercis canadensis</i>	Eastern Redbud	2" cal.	24"
PK	<i>Prunus serrulata</i> 'Kwanzan'	Kwanzan Cherry	2" cal.	24"
PS	<i>Prunus serrulata</i> 'Snowgoose'	Snowgoose Cherry	2" cal.	24"
PX	<i>Prunus x incam</i> 'Okame'	Okame Cherry	2" cal.	24"
PY	<i>Prunus x yedoensis</i> 'Akebono'	Akebono Cherry	2" cal.	24"
SR	<i>Syringa reticulata</i>	Japanese Tree Lilac	2" cal.	24"