


WHITNEY AVENUE

KENWOOD STREET

PUTNAM AVENUE

MAGAZINE COURT

ALSTON STREET

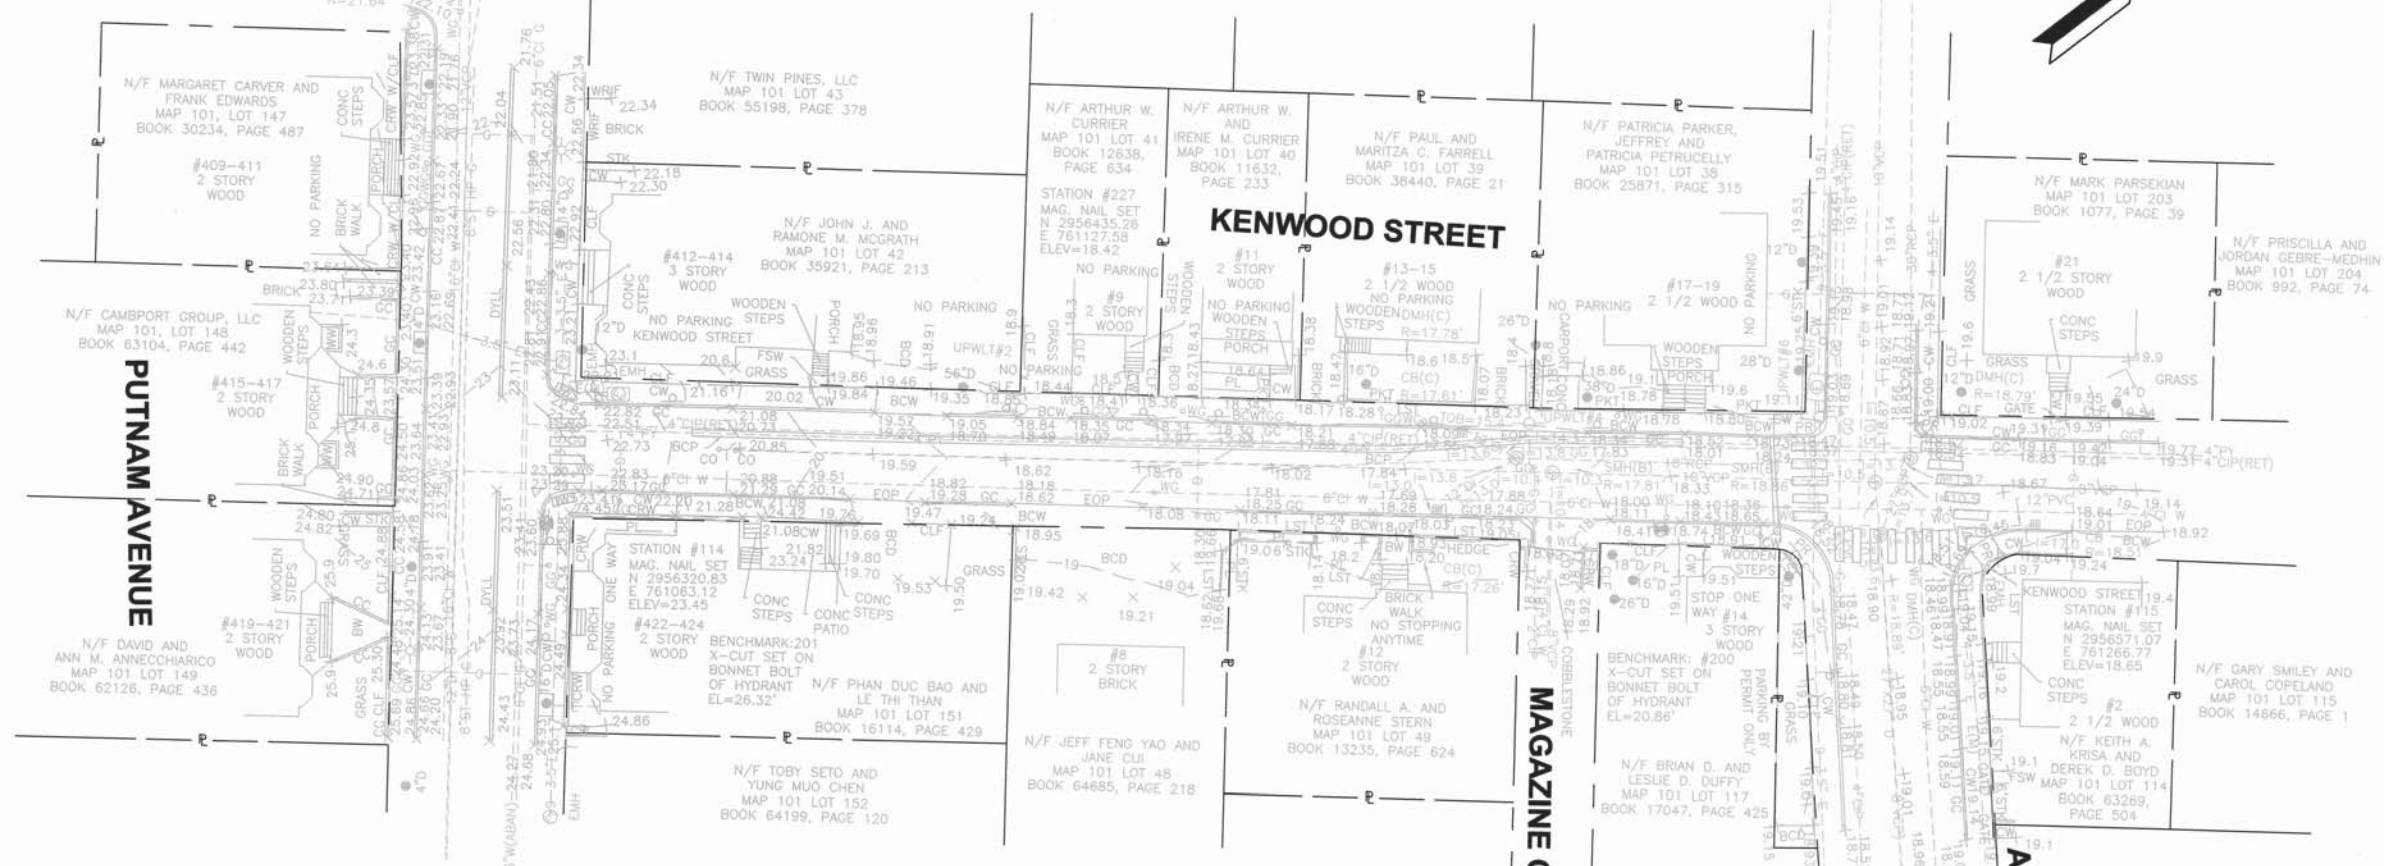

LEGEND

<ul style="list-style-type: none"> □ SB □ CB □ MHB ● DH ● EP/LP ● FND (NF) W/ (M) ● 6"D PL MP CLF PKT STK BRW CRW LST BW BC BIT CONC BCD BCP CP CCD CC GC SBCC 	<ul style="list-style-type: none"> STONE BOUND CONCRETE BOUND MASS HIGHWAY BOUND DRILL HOLE PK. REBAR, NAIL, SPIKE ESCUTCHEON PIN/LEAD PLUG FOUND NOT FOUND WITH MARKED ON GROUND STATE HIGHWAY LAYOUT CITY HIGHWAY LAYOUT LOT LINE TREE (DIA & TYPE) PLANTED METAL POST CHAIN LINK FENCE PICKET FENCE STOCKADE FENCE CURBING(TYPE) BRICK RETAINING WALL CONCRETE RETAINING WALL LANDSCAPE TIMBER BRICK WALK BITUMINOUS CONCRETE BITUMINOUS CONCRETE BITUMINOUS CONCRETE DRIVEWAY BITUMINOUS CONCRETE PATCH CONCRETE PAD CONCRETE DRIVEWAY CONCRETE CURB GRANITE CURB SLOPED BIT CONC CURB 	<ul style="list-style-type: none"> SGC CCB EOP TYP CW BCW FSW 10.51 10.06 ● GP ● FL ● ● PR RD HWL ○ TS MAP MAG. SRW ○ (C) (B) CO WW TSCC FA MB EHH HH ○ ○ ○ * 	<ul style="list-style-type: none"> SLOPED GRAN CURB CAPE COD BERM EDGE OF PAVEMENT TYPICAL CONCRETE WALK BITUMINOUS CONCRETE WALK FIELDSTONE WALK TOP OF CURB ELEVATION BOTTOM OF CURB ELEVATION GUARD POST (BOLLARD) FLOOD LIGHT SIGN-ONE POST SIGN-TWO POSTS PEDESTRIAN RAMP ROOF DRAIN HEADWALL TRAFFIC SIGNAL TRAFFIC SIGNAL/MAST ARM POST MAGNETIC STONE RETAINING WALL SHRUB/BUSH PRE-CAST CONCRETE STRUCTURE BRICK INLAY STRUCTURE CLEAN OUT HANDHOLE WINDOW WELL TRAFFIC SIGNAL CONTROL CABINET FIRE ALARM BOX MAILBOX ELECTRIC HANDHOLE HANDHOLE UTILITY POLE GUY POLE GUY WIRE LIGHT POLE 	<ul style="list-style-type: none"> ① □ CB I R TOB TOP TOW NPV ○ GG ○ GM ② ③ ○ WG ○ HYD E G S D W OHW CMP RCP CIP PVC VCP CPP DI STY DPW ABAND RET + 33.6 40 	<ul style="list-style-type: none"> DRAIN MANHOLE CATCH BASIN INVERT RM TOP OF BELL TOP OF PIPE TOP OF WATER NO PIPE VISIBLE GAS GATE GAS METER ELECTRIC MANHOLE SEWER MANHOLE WATER GATE HYDRANT ELECTRIC LINE GAS LINE SEWER LINE STORM DRAIN LINE WATER LINE OVERHEAD WIRES CORRUGATED METAL PIPE REINFORCED CONCRETE PIPE CAST IRON PIPE POLYVINYL CHLORIDE VITREOUS CLAY PIPE CORRUGATED PLASTIC PIPE DUCTILE IRON STORY DEPARTMENT OF PUBLIC WORKS ABANDONED RETIRED SPOT ELEVATION INTERMEDIATE CONTOUR INDEX CONTOUR
--	---	---	---	--	---

NOTES

- THIS SURVEY IS REFERENCED TO THE NORTH AMERICAN DATUM OF 1983, NAD83/2011 (EPOCH 2010.00), AS DERIVED FROM A POST PROCESSING SOLUTION FROM THE TRIMBLE BUSINESS CENTER RTX ADJUSTMENT USING THE PUBLISHED VALUES OF KeyNetGPS STATIONS CP01, NHUN, KP16 AND KP19.
 - THE ELEVATIONS SHOWN HEREON ARE REFERENCED TO THE CITY OF CAMBRIDGE VERTICAL DATUM BASED ON A CONVERSION FROM NAVD88 USING THE PUBLISHED DIFFERENCE OF 11.66'.
 - THIS SURVEY HAS BEEN COMPILED FROM MOBILE LIDAR POINT CLOUD DATA AND IMAGERY CAPTURED WITH SMC'S TRIMBLE MX2® LIDAR. THE LIDAR DATA HAS BEEN COMBINED SUPPLEMENTAL FIELD SURVEYS ALONG THE PROJECT CORRIDOR TO CREATE THE DIGITAL TERRAIN MODEL WITHIN THE PROJECT LIMITS.
 - SUBSURFACE UTILITY LINES AND FEATURES, AS SHOWN HEREON, WERE COMPILED FROM FIELD EVIDENCE AND/OR AVAILABLE RECORD INFORMATION AND THEIR LOCATIONS ARE ONLY APPROXIMATE. ACTUAL LOCATIONS MUST BE DETERMINED IN THE FIELD.
- SMC ASSUMES NO RESPONSIBILITY FOR DAMAGES INCURRED AS A RESULT OF UTILITIES OMITTED OR INACCURATELY SHOWN.
- BEFORE DESIGNING FUTURE CONNECTIONS, THE APPROPRIATE UTILITIES MUST BE CONSULTED.
- BEFORE CONSTRUCTION, ALL UTILITIES, PUBLIC AND PRIVATE, MUST BE NOTIFIED (SEE MASSACHUSETTS GENERAL LAWS, CHAPTER 82 SECTION 40).
CALL "DIG SAFE" 1-888-DIG-SAFE. (888-344-7233).


REFERENCES

- DRAIN, SEWER AND WATER GIS FROM CAMBRIDGE GIS WEBSITE.
- GAS PLAN FROM EVERSOURCE SHOWING GAS LINES FOR KENWOOD STREET IN CAMBRIDGE.
- CATV PLAN FROM COMCAST SHOWING CABLE AND TV LINES FOR KENWOOD STREET IN CAMBRIDGE.
- PLAN FROM CAMBRIDGE ELECTRIC LIGHT COMPANY UNDERGROUND CONDUITS-PUTNAM AVENUE DATED: FEBRUARY, 1936 SCALE: 1"=20' PLAN NO. 3545-4
- NO RECORD PLANS FOR VERIZON WERE AVAILABLE DUE TO ONGOING STRIKE.



Kevin Hanley
21st October 2016

KEVIN HANLEY, PLS
MASSACHUSETTS REG. No. 31313

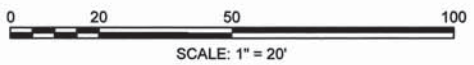

Date:	MAY 5, 2016
Job No.:	2016.105.00
Drawn By:	MN/EP
Checked By:	KH
Calc'd By:	EP
Drawing No.:	201610500WS KENWOOD CCB.dwg
Sheet:	1 OF 1

