

RIEDESEL AVENUE

Concept 3

- Sidewalks (concrete) on both sides of street shall be 4' in width

NOT FINAL DESIGN FOR DISCUSSION ONLY


- width of cobble detail on both sides of street shall be 4'

- width of bump out shall be 6' - length to be determined via design process.


Design Highlight

Concept 3

Fully Accessible Streets	
ADA Accessible Sidewalk(s)	✓
Raised Crosswalks at Intersections	✓
Mid-block Crosswalk for Accessibility	✓
Planting Opportunities (within 2' landscape area)	✓
Parking Maintained <i>both sides</i>	✓
Cobbles within Parking Lane	✓

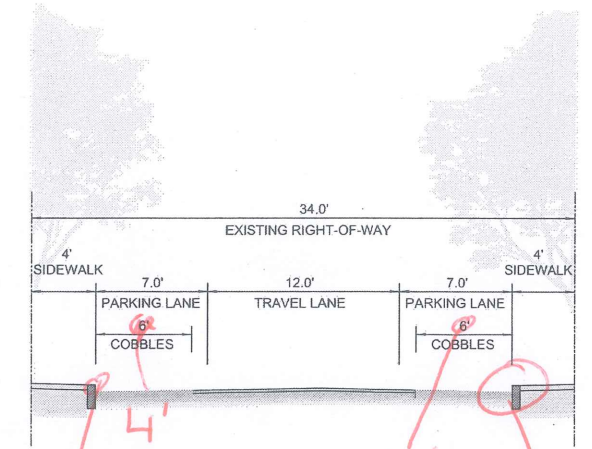

Typical Section

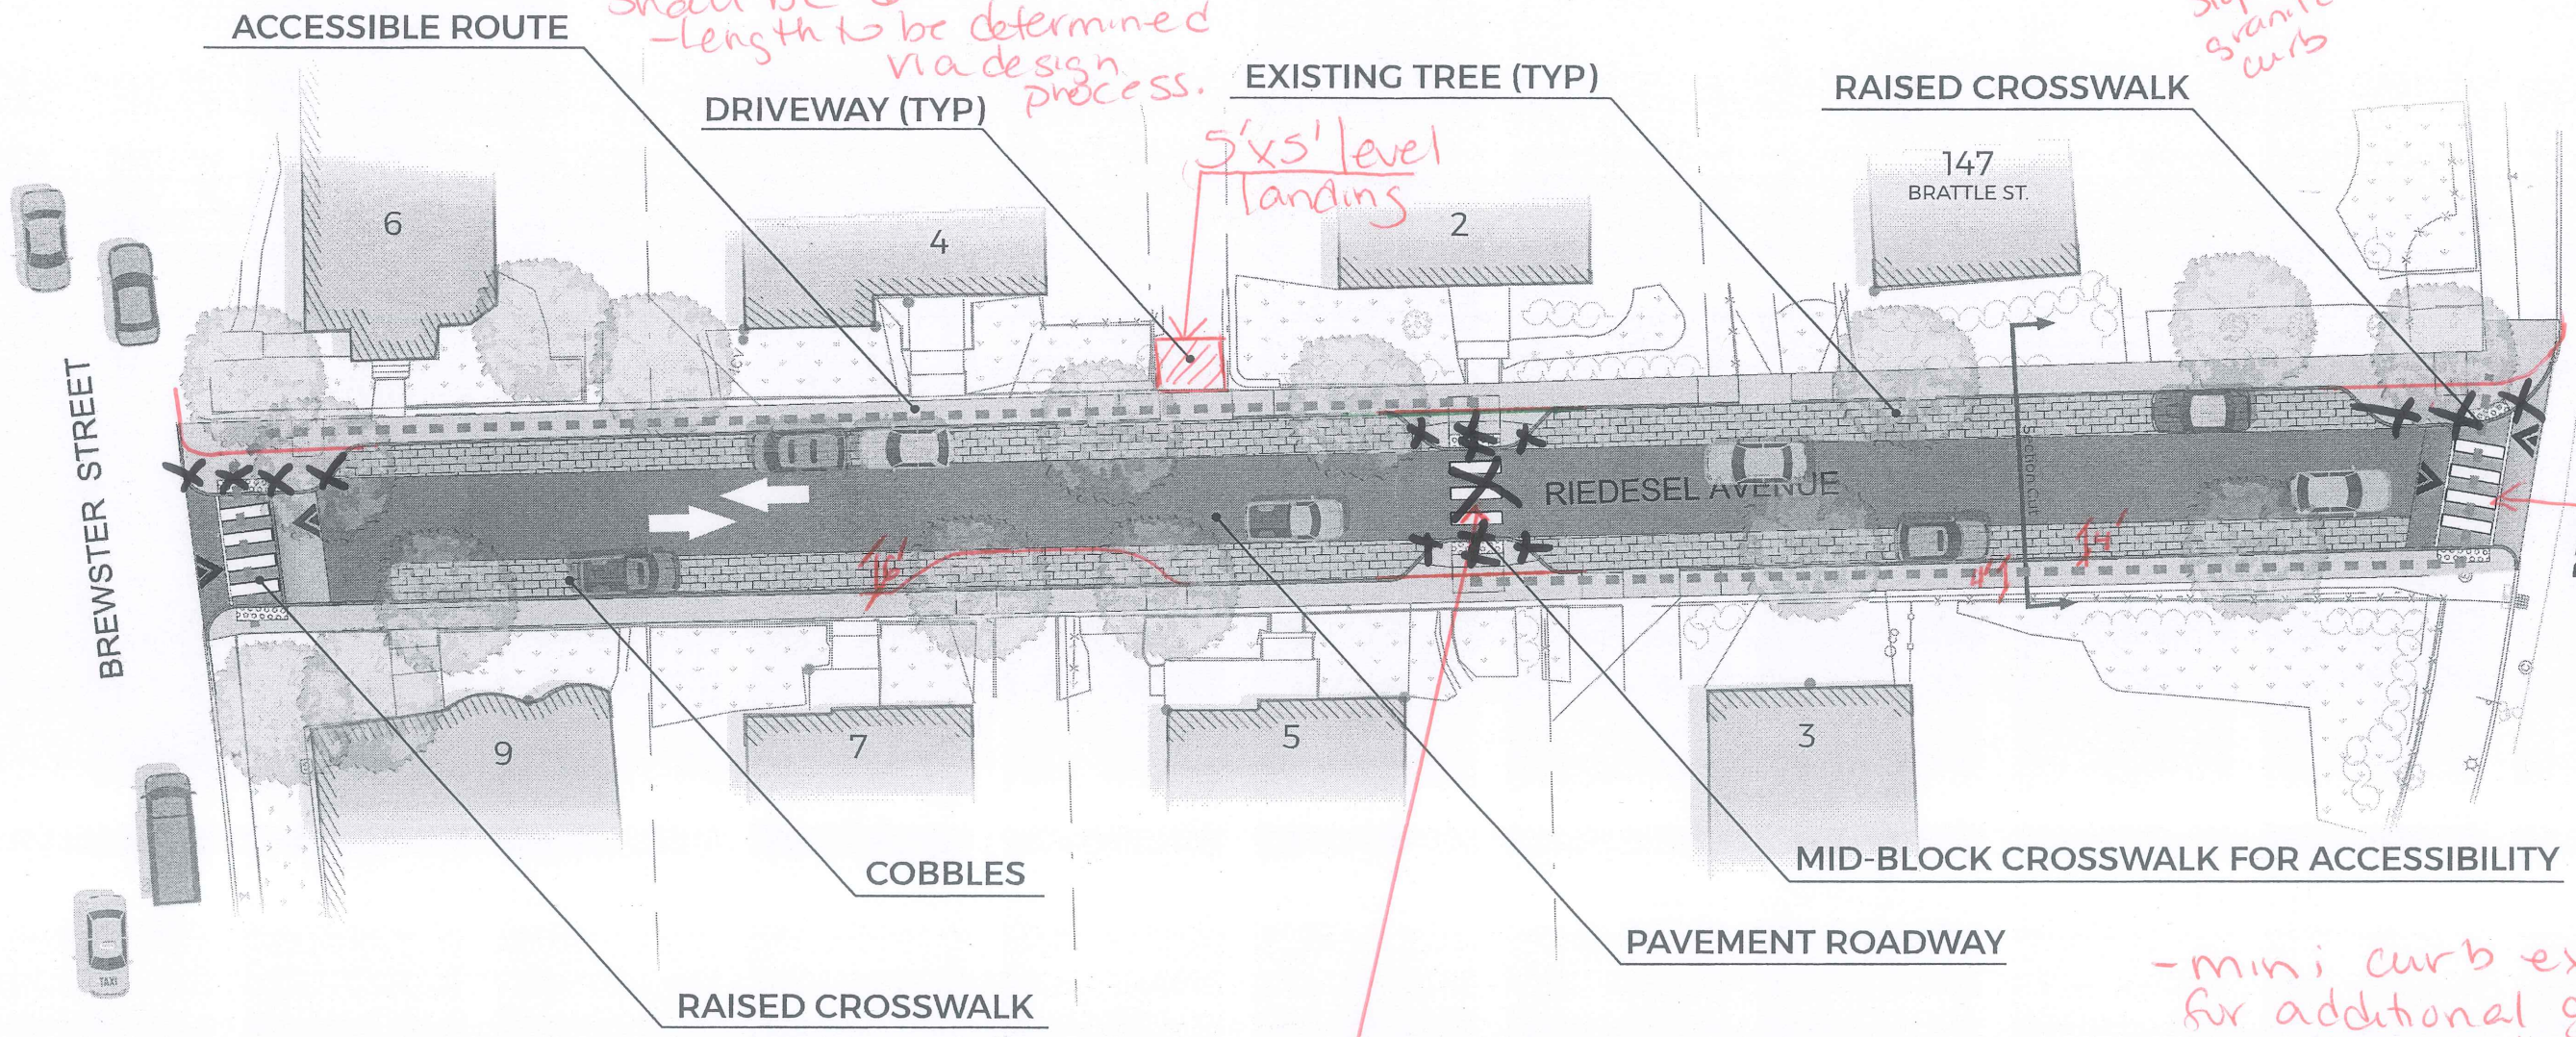

Sloped granite curb

4'


4'

curb shall be sloped granite curbs shown on attached photo

sight line evaluations to be done during design process

eliminate mid block crosswalk & associated bump outs

- mini curb extensions for additional green space to be located during design process.

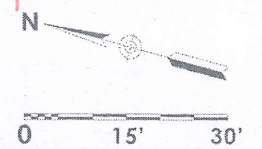

**RIEDESEL AVENUE
CAMBRIDGE, MASSACHUSETTS**

~~FEBRUARY 8, 2018~~

2/14/18

- updated from feedback received @ community meeting on 2/13/18.