

PLANTING SELECTION



Honeylocust (to match)



Burkii Eastern Redcedar



'Blushing Bride' Bigleaf Hydrangea



'Munchkin' Oakleaf Hydrangea

100 PACIFIC STREET RESIDENCES


PLANTING SCHEDULE:

KEY	QTY	COMMON NAME	BOTANICAL NAME	SIZE	NOTES
GT	7	Gleditsia tricanthos v. Inermis 'Skyline'	Skyline Honey Locust	3.5-4" CAL. B&B	WELL-BRANCHED
JV	4	Juniperus virginiana 'Burkii'	Burkii Eastern Redcedar	6 FT. HT., B&B	WELL-BRANCHED
HM	11	Hydrangea macrophylla 'Blushing Bride'	Blushing Bride Bigleaf Hydrangea	#3 POT	SPACE 5' O.C.
HQ	16	Hydrangea quercifolia 'Munchkin'	Munchkin Oakleaf Hydrangea	#3 POT	SPACE 5' O.C.

MATERIALS LEGEND:

L.O.W. LIMIT OF WORK

- BITUMINOUS CONCRETE PAVEMENT, TYP. (X L5.0X)
- CONCRETE PAVEMENT, TYP. (X L5.0X)
- DOUBLE CRUSHED STONE DUST, TYP. (X L5.0X)
- LOAM & SEED, TYP. (X L5.0X)
- AGED PINE BARK MULCH, TYP. (X L5.0X)
- 5' HT. CHAINLINK FENCE, TYP. (X L5.0X)
- 6' HT. CHAINLINK FENCE, TYP. (X L5.0X)
- PROPOSED SHADE TREE, TYP. (X L5.0X)
- PROPOSED EVERGREEN TREE, TYP. (X L5.0X)
- EXISTING TREE, TYP. (X L5.0X)
- BOULDER, TYP. (X L5.0X)
- TRASH RECEPTACLE WITH RAIN DOME, TYP. OF 2. (X L5.0X)
- DRINKING FOUNTAIN, NEW OR EXISTING (X L5.0X)
- EX. PLANTER BENCH, TYP. (X L5.0X)
- EX. METAL SLAT BENCH, TYP. (X L5.0X)
- 4' HT. CHAIN LINK FENCE GATE, TYP. (X L5.0X)
- TYP. DIMENSION (15.7'-0")
- TYP. ANGULAR DIMENSION (135°)
- EX. TYP. SPECS. (EJ, SJ)
- EXISTING TYPICAL SPECIFICATIONS (EXPANSION JOINT, SCORE JOINT)

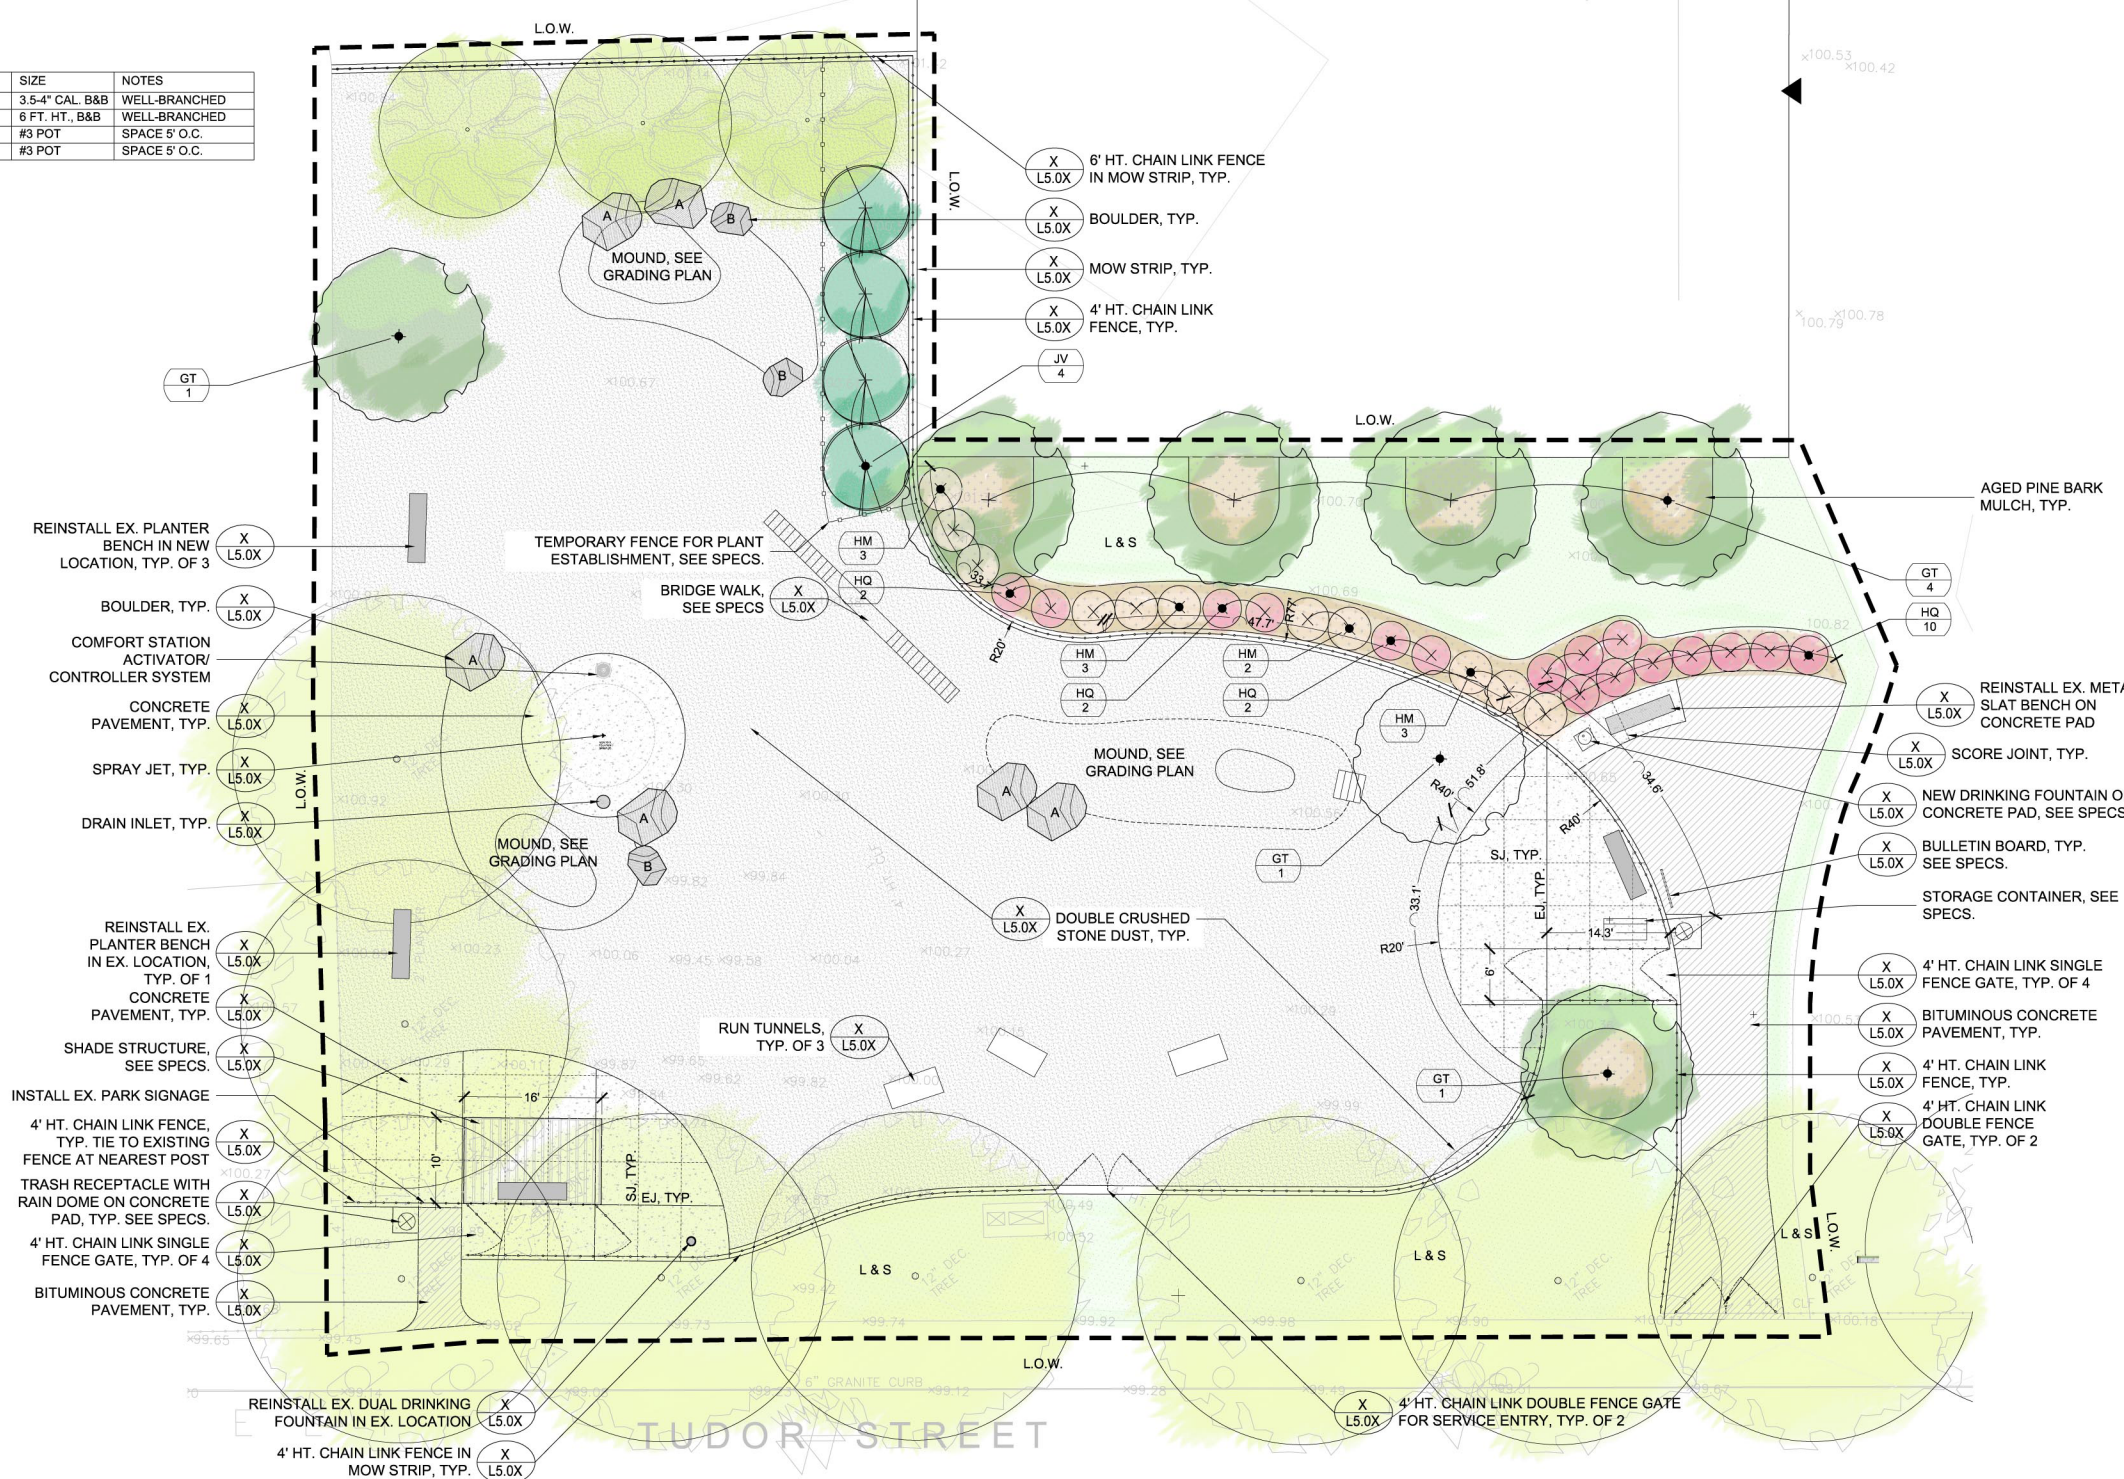

Project:
CITY OF CAMBRIDGE

Improvements to
Pacific Street Dog Park

Spurr
Weston & Sampson's
DESIGN STUDIO

85 Devonshire Street, 3rd Floor
Boston, MA 02109
(617) 412-4480 (800) Sampson
www.westonandsampson.com

Consultants:

Revisions:

Rev	Date	Description

PLANTING PLAN REVIEW NOT FOR CONSTRUCTION

Date: 04.14.15
Scale: AS SHOWN
Drawn By: CB
Reviewed By: ERB
Checked By: CFR
Approved By: ERB

Drawing Title:
LAYOUT, MATERIALS & PLANTING PLAN

Sheet Number:
L3.01