



RESTORATION PLANTINGS AT LUSITANIA WOODLAND

28 AUGUST, 2012

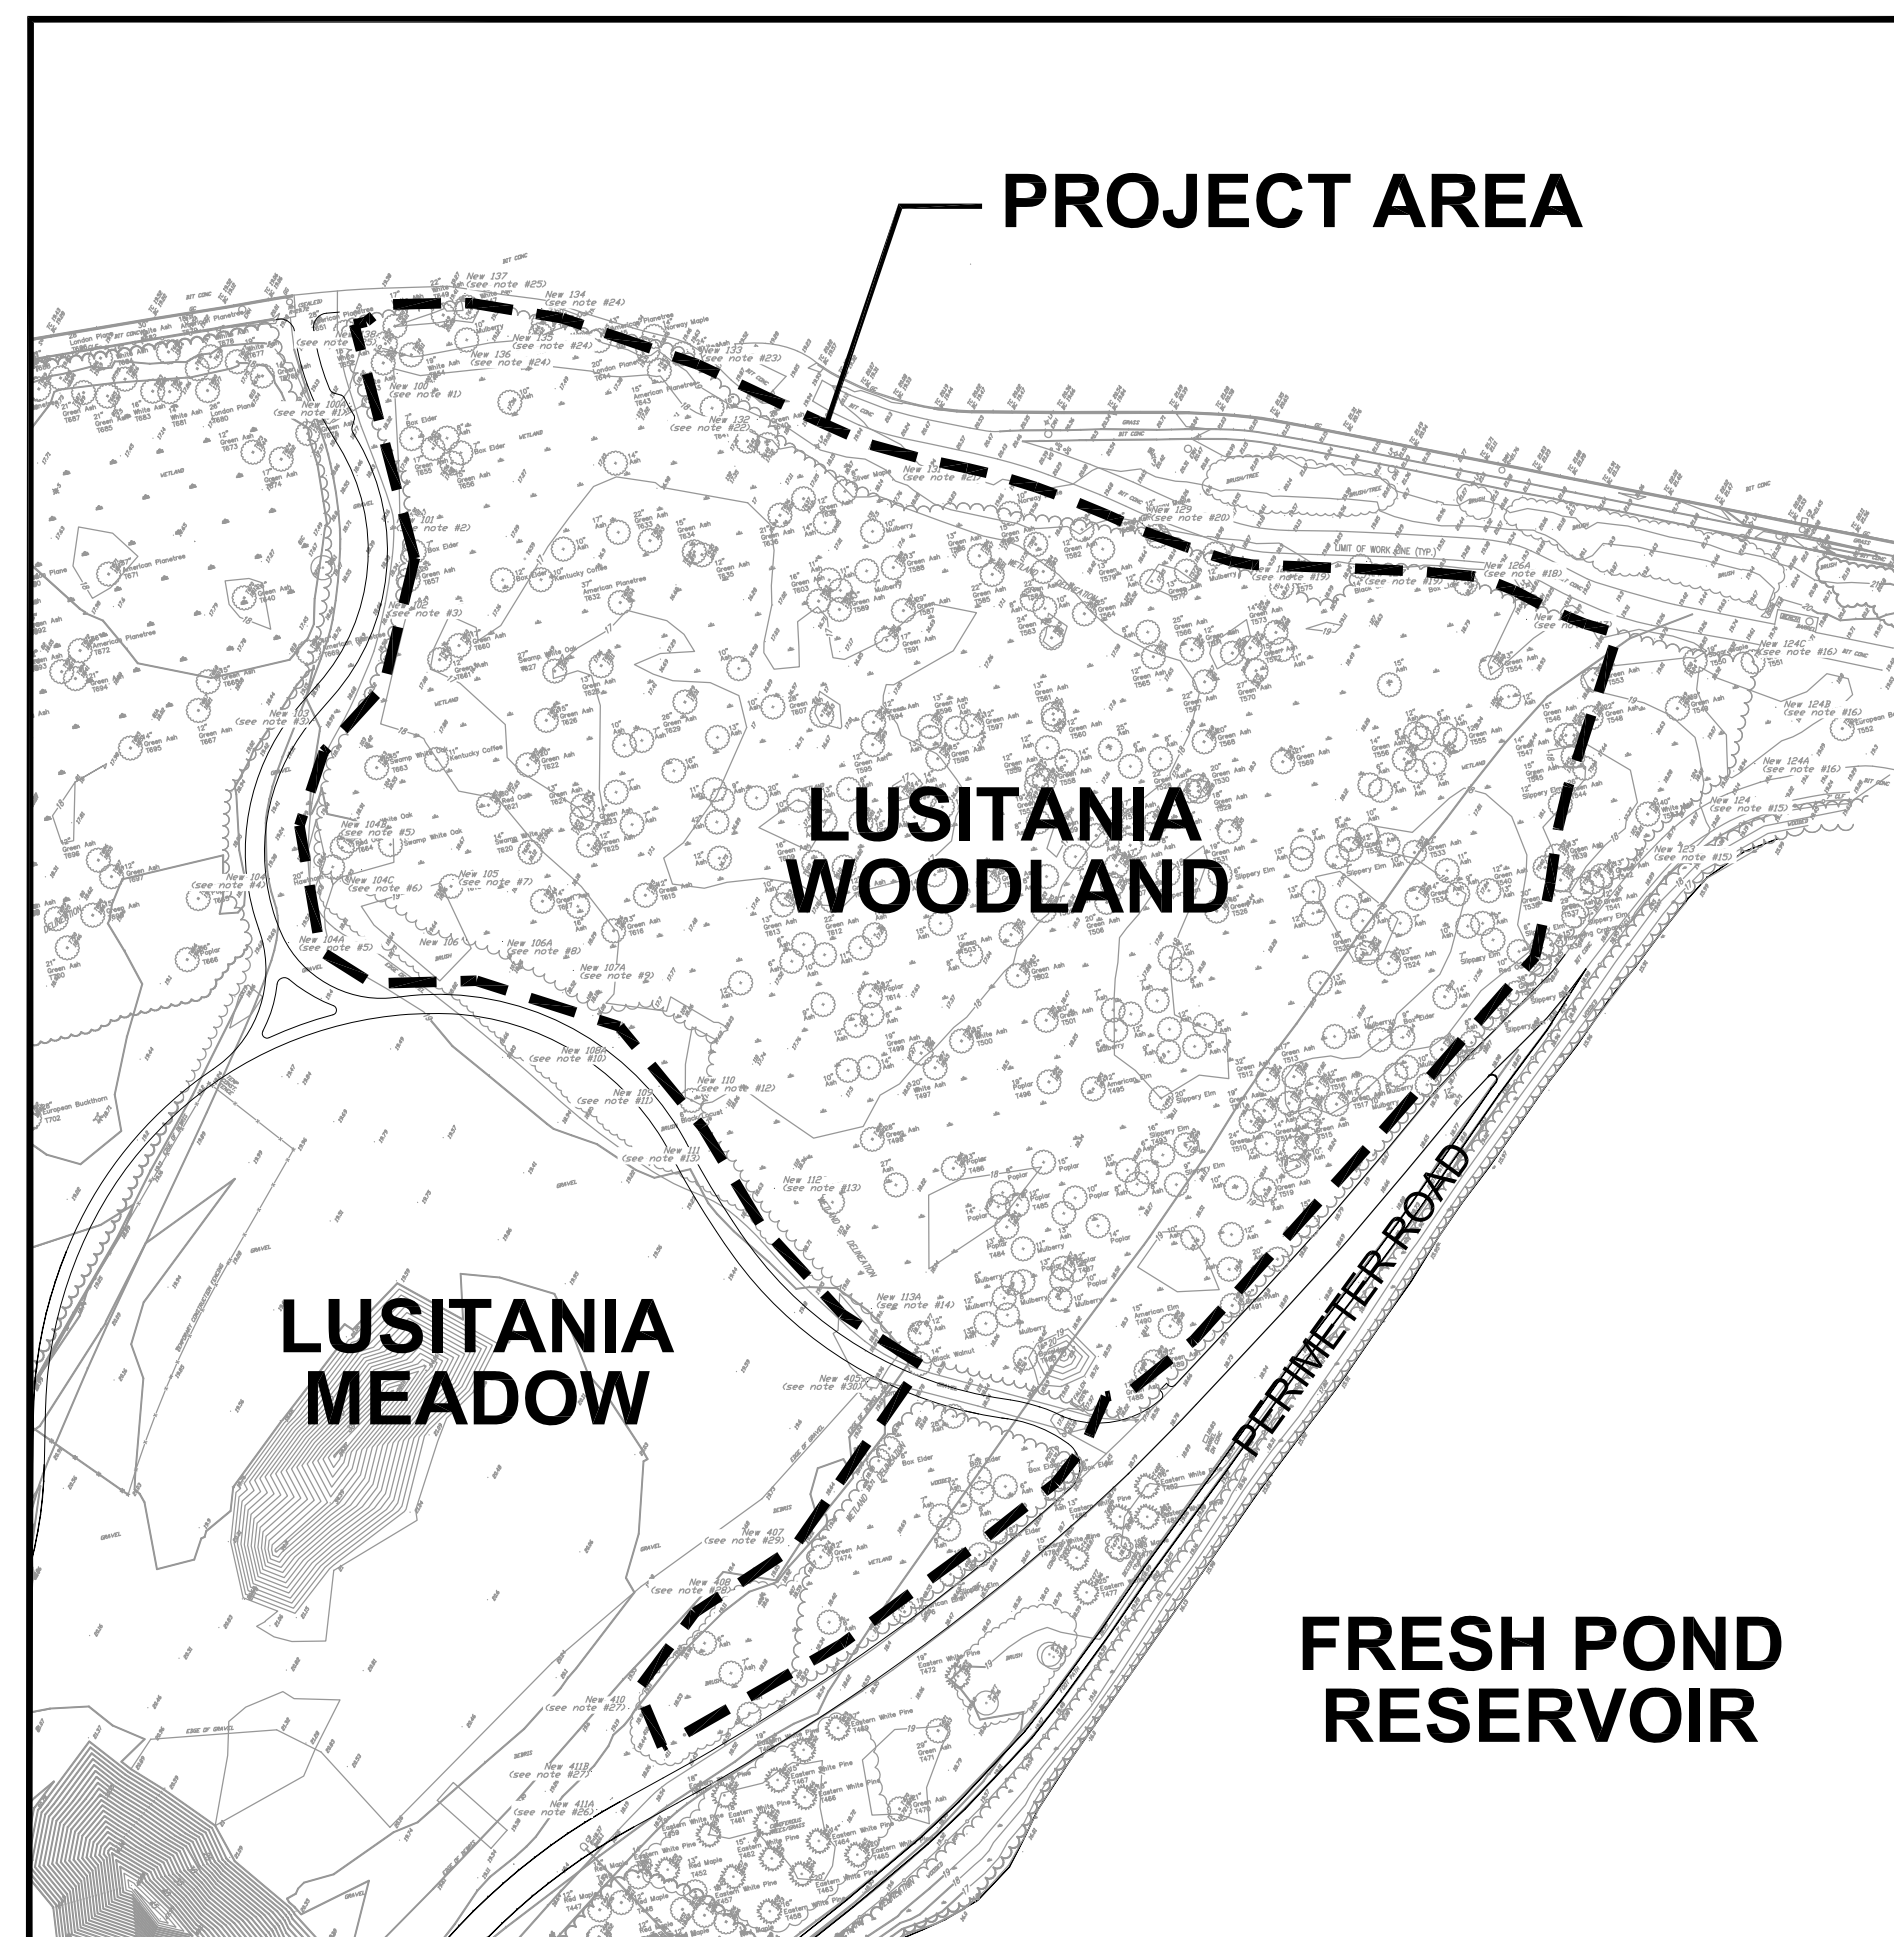

PROJECT LOCATION PLAN
SCALE: 1" = 80'

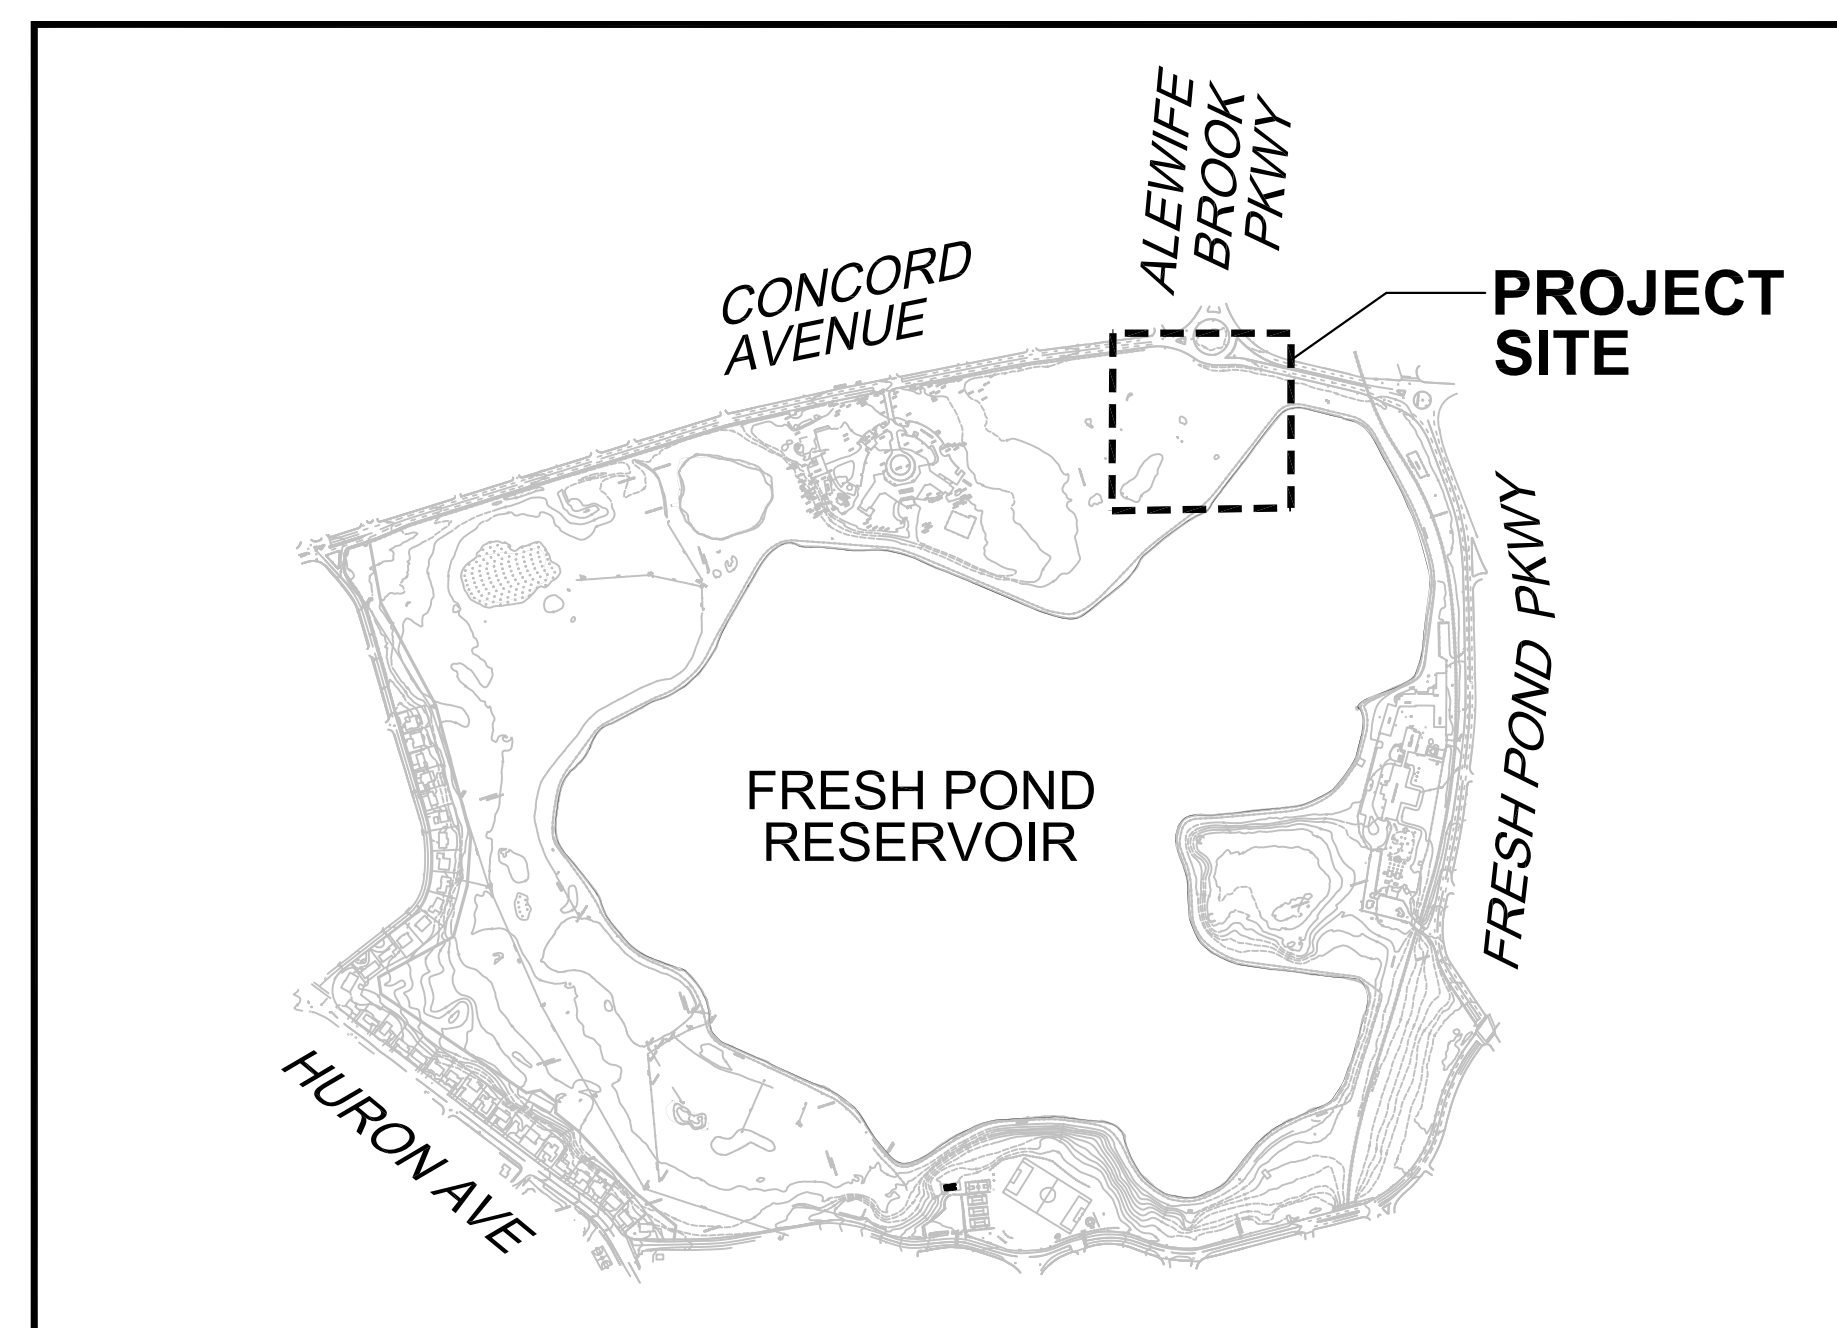

SITE LOCUS PLAN - CAMBRIDGE
SCALE: 1" = 800'

PROJECT SYNOPSIS


This project includes replication of healthy, diverse, native plant communities through native planting and soil restoration techniques.

DRAWING INDEX

SHEET NO.	SHEET TITLE
L-0	COVER SHEET
L-1	EXISTING CONDITIONS PLAN
L-2	PLANTING PLAN



NOT FOR CONSTRUCTION

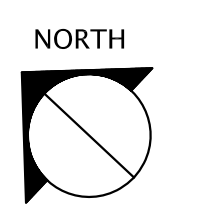

Job Number: 81004.00
 Drawn By: AK/JB Date: 08.28.12
 Rev'd By: Date:

Rev'd By	Description	Date

Rev'd By	Description	Date

Sheet Title:
**COVER SHEET
AND
SITE LOCUS PLAN**

Sheet No:
L-0