



TYPICAL SECTION
PLEASANT STREET TO SIDNEY STREET

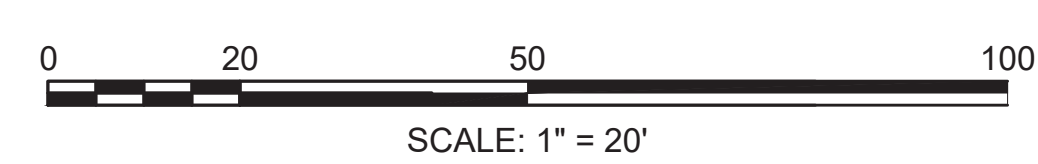


CONCEPT DESIGN

CAD FILE: I:\proj\16042_12_City_95_Cons_25hatch\gen\16042_12_CONCEPT_TB.dwg LAYOUT: Model PLOTTED: 2/28/2018 8:47 AM BY: baks.pjml


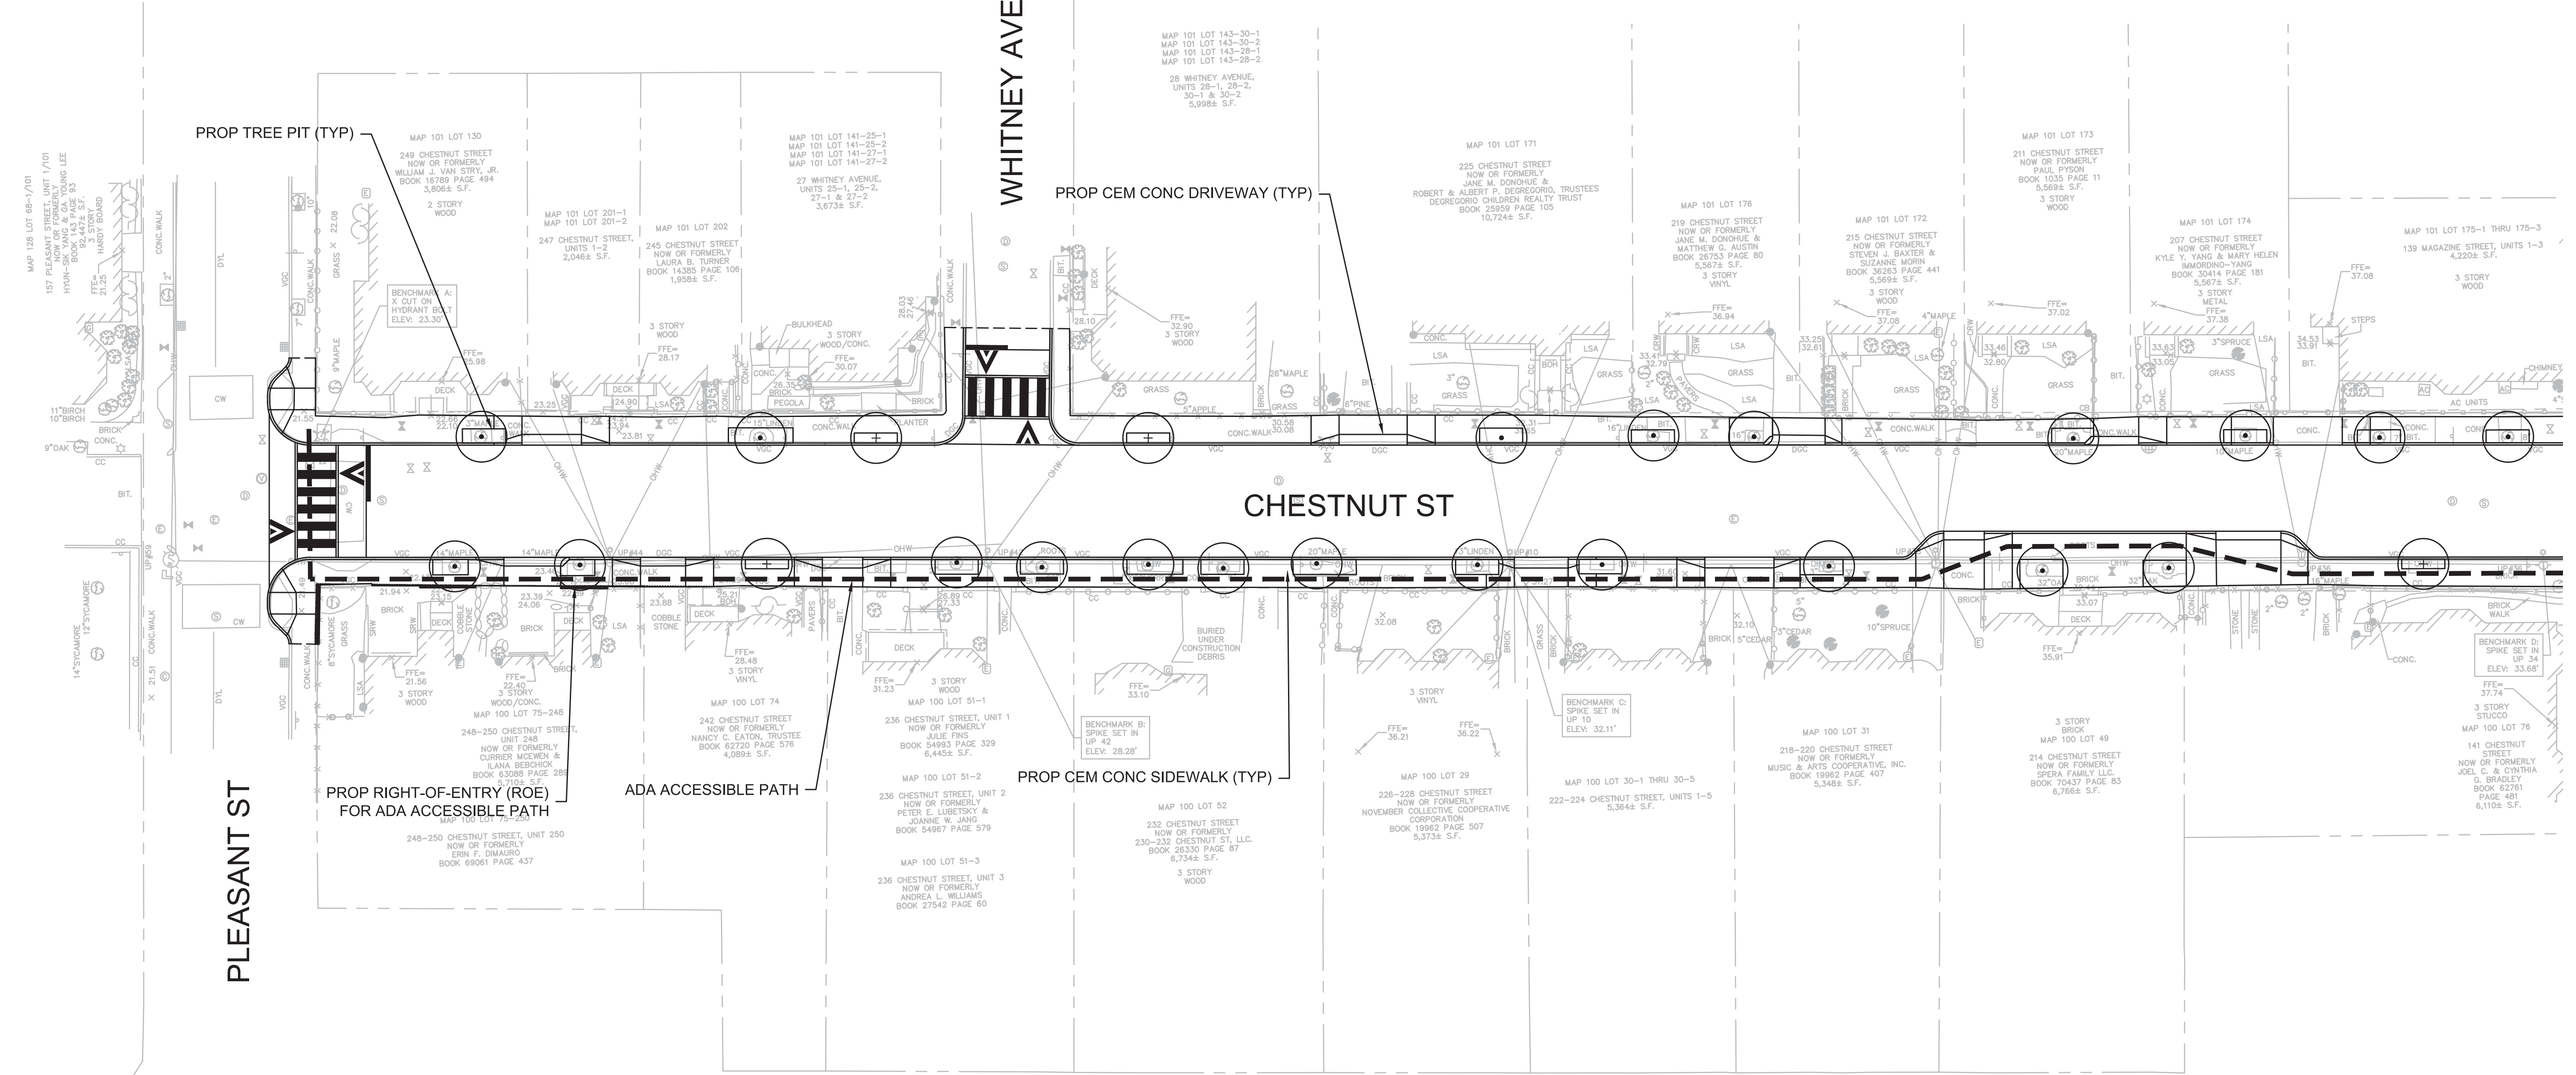


| | | | |
|-------------|---------------|-----|-------------|
| Scale | AS NOTED | | |
| Date | NOVEMBER 2019 | | |
| Job No. | 20170208.037A | | |
| Designed by | DTM | | |
| Drawn by | ARK | | |
| Checked by | PFB | No. | Description |
| Approved by | PFB | | REVISIONS |


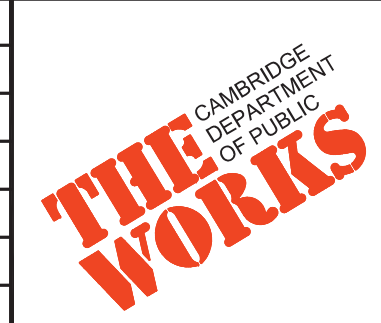


| | |
|---------|---|
| Client | CITY OF CAMBRIDGE, MASSACHUSETTS |
| Project | CHAPTER 90 CONTRACT 24 ROADWAY IMPROVEMENT PROJECT |
| Drawing | CHESTNUT STREET SHEET 1 OF 4 |

| | |
|----------|------|
| Sheet | |
| File No. | XXXX |

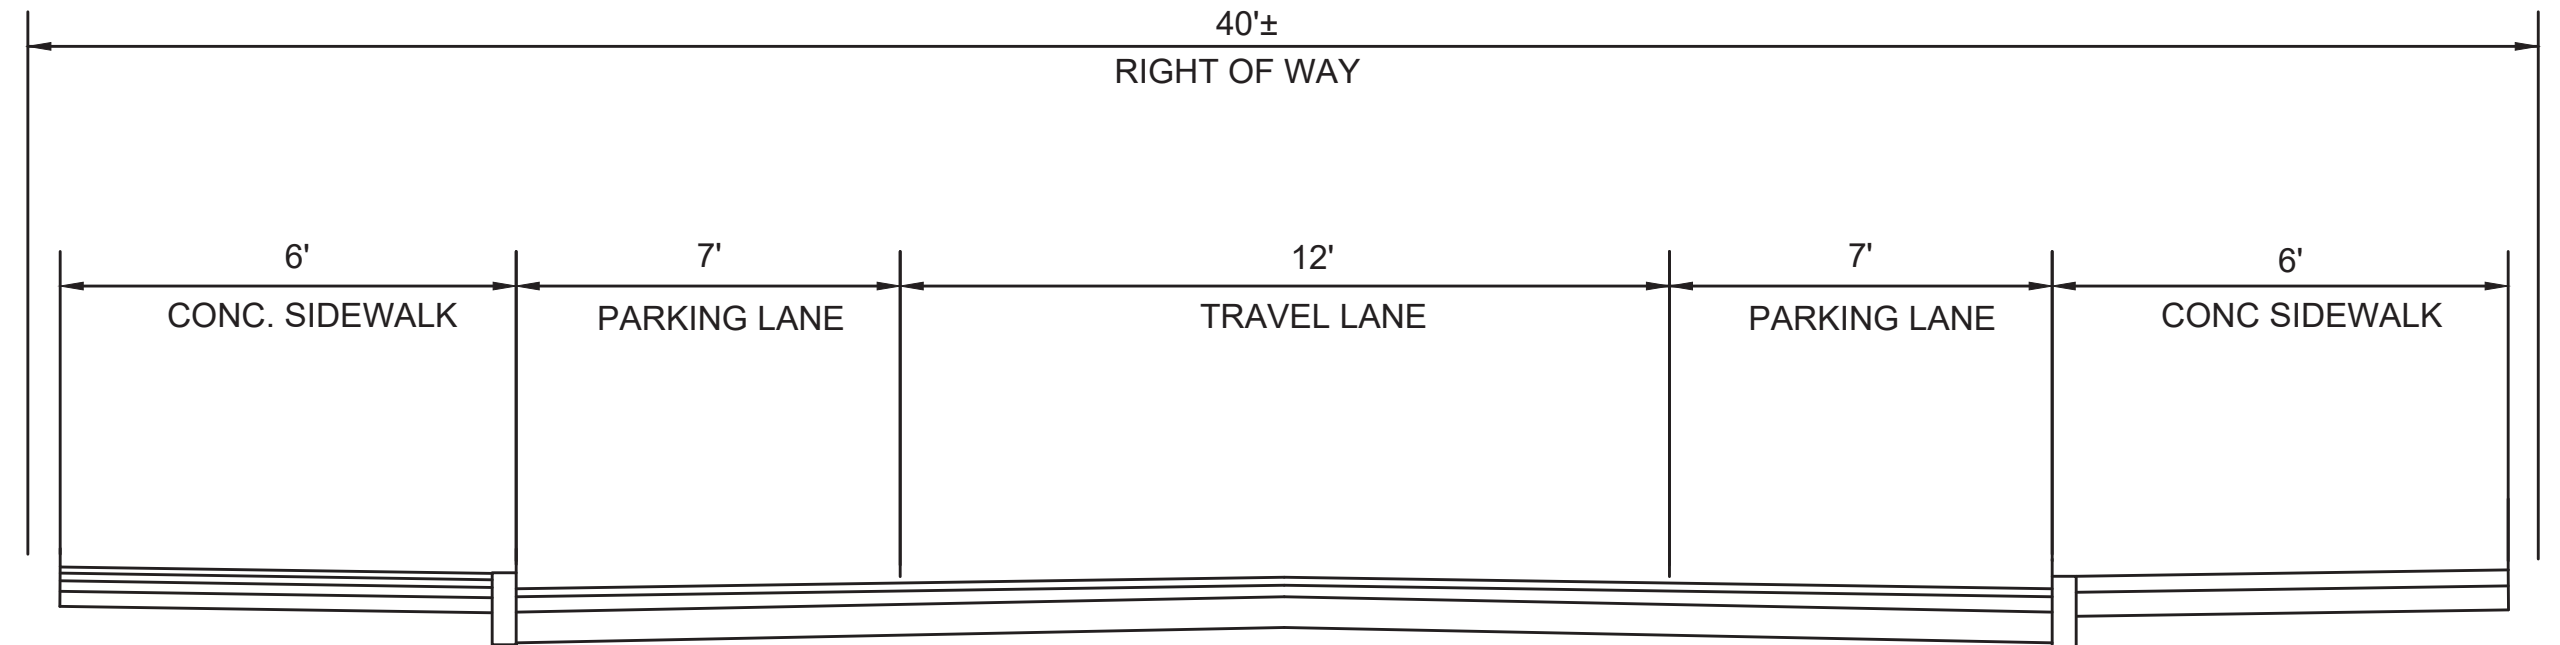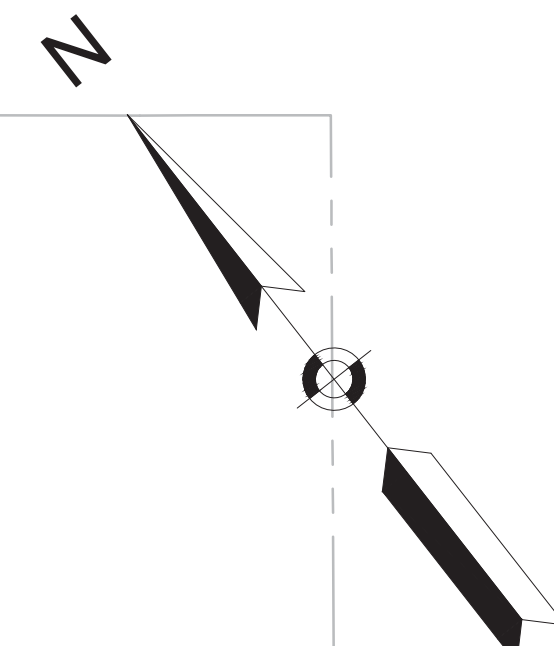

TYPICAL SECTION
PLEASANT STREET TO SIDNEY STREET

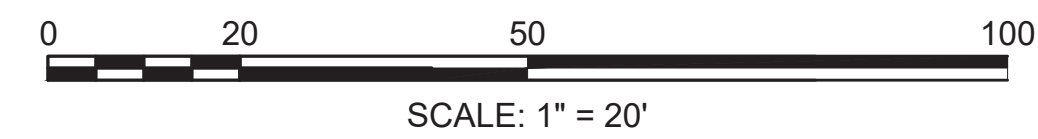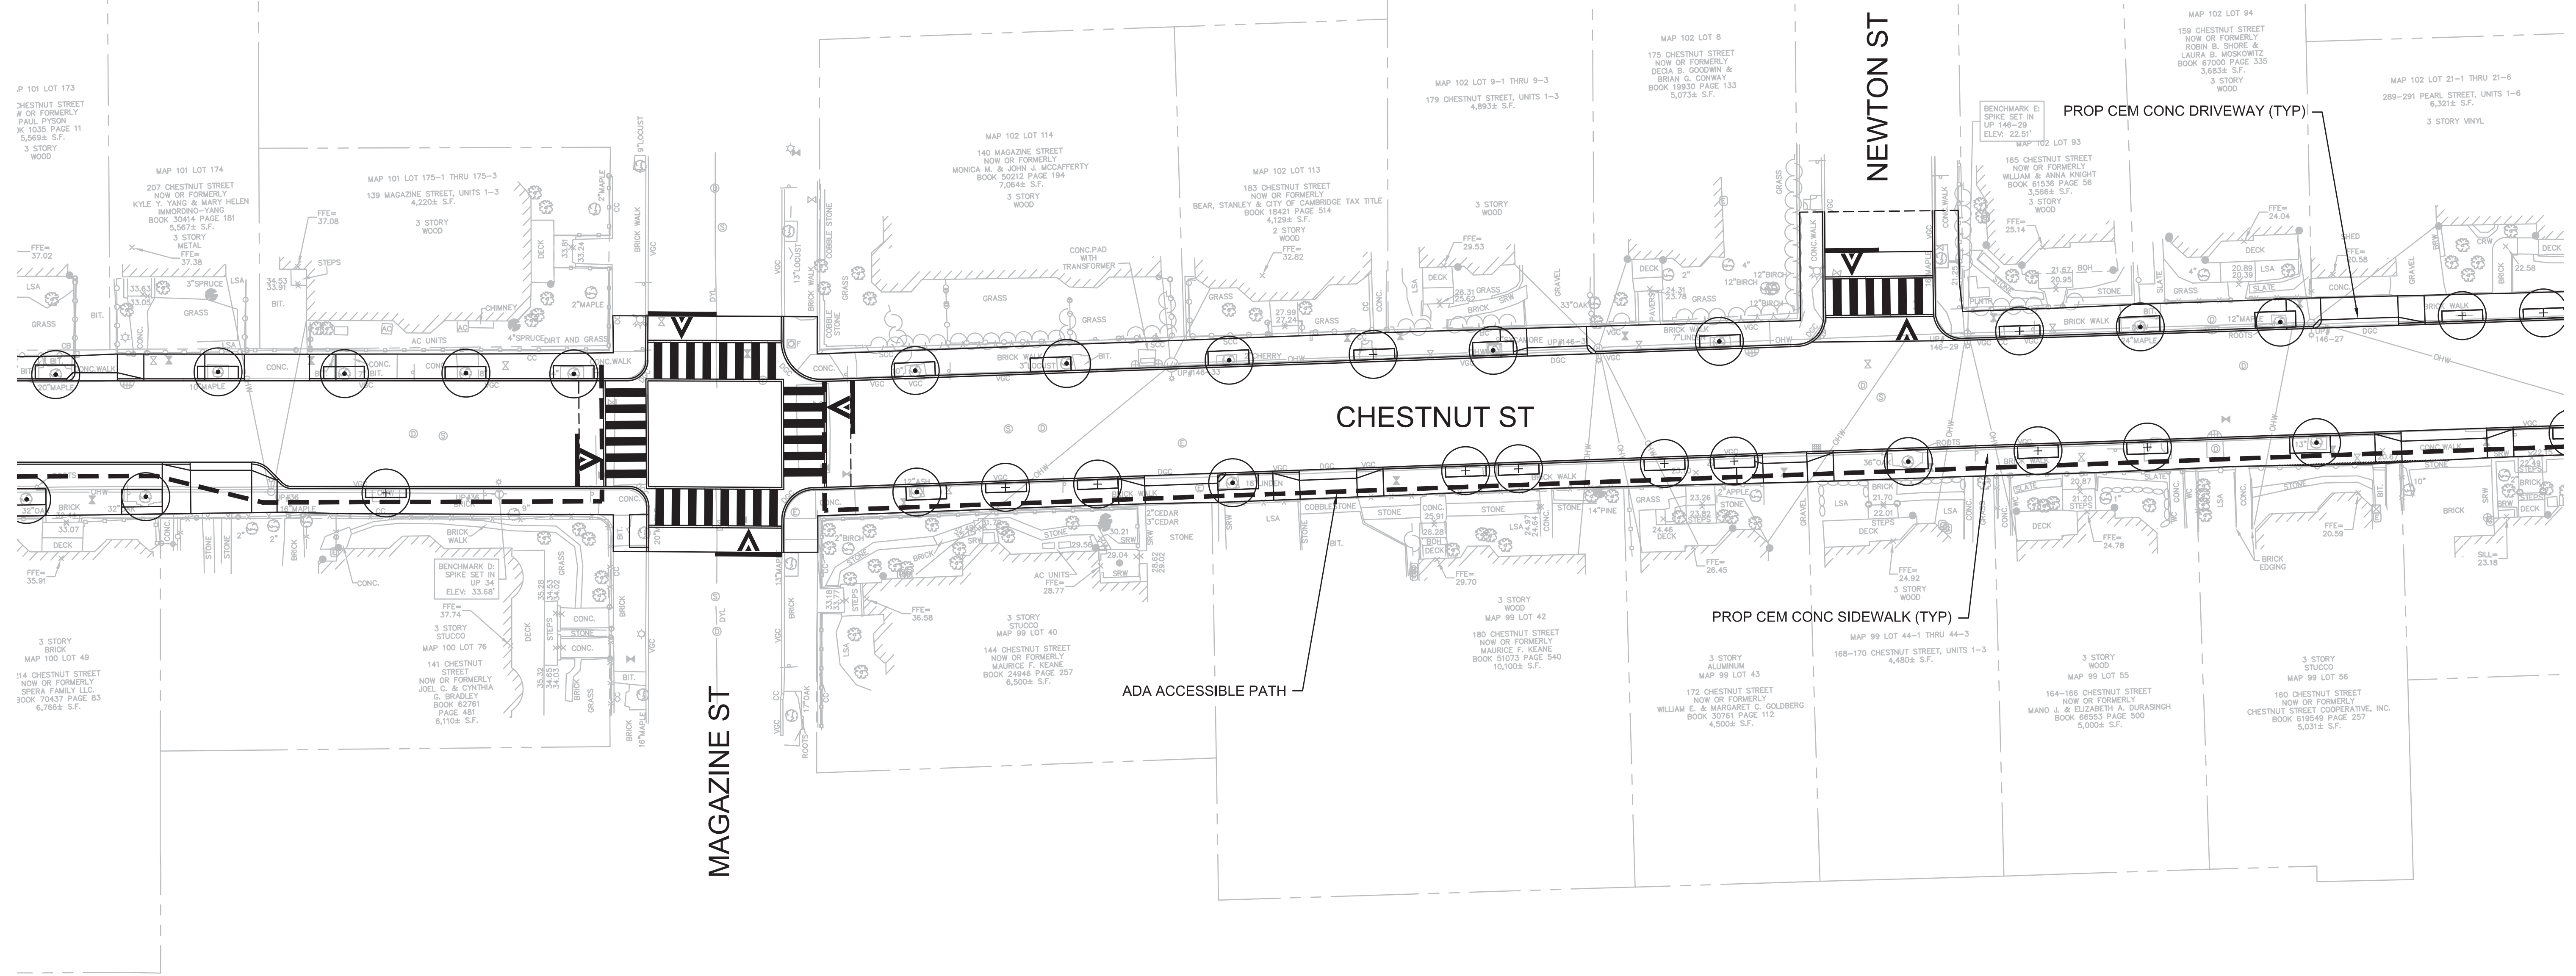


CONCEPT DESIGN

CAD FILE: I:\proj\16042_12_City_90_Contract\plan\16042_12_CONCEPT_TB.dwg LAYOUT: Model PLOTTED: 2/28/2018 8:47 AM BY: barks.pml





| | | | |
|-------------|---------------|-----|-------------|
| Scale | AS NOTED | | |
| Date | NOVEMBER 2019 | | |
| Job No. | 20170208.037A | | |
| Designed by | DTM | | |
| Drawn by | ARK | | |
| Checked by | PFB | No. | Description |
| Approved by | PFB | | REVISIONS |


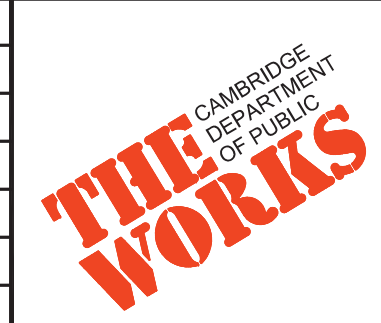


| | |
|---------|---|
| Client | CITY OF CAMBRIDGE, MASSACHUSETTS |
| Project | CHAPTER 90 CONTRACT 24 ROADWAY IMPROVEMENT PROJECT |
| Drawing | CHESTNUT STREET SHEET 2 OF 4 |

| | |
|----------|------|
| Sheet | |
| File No. | XXXX |

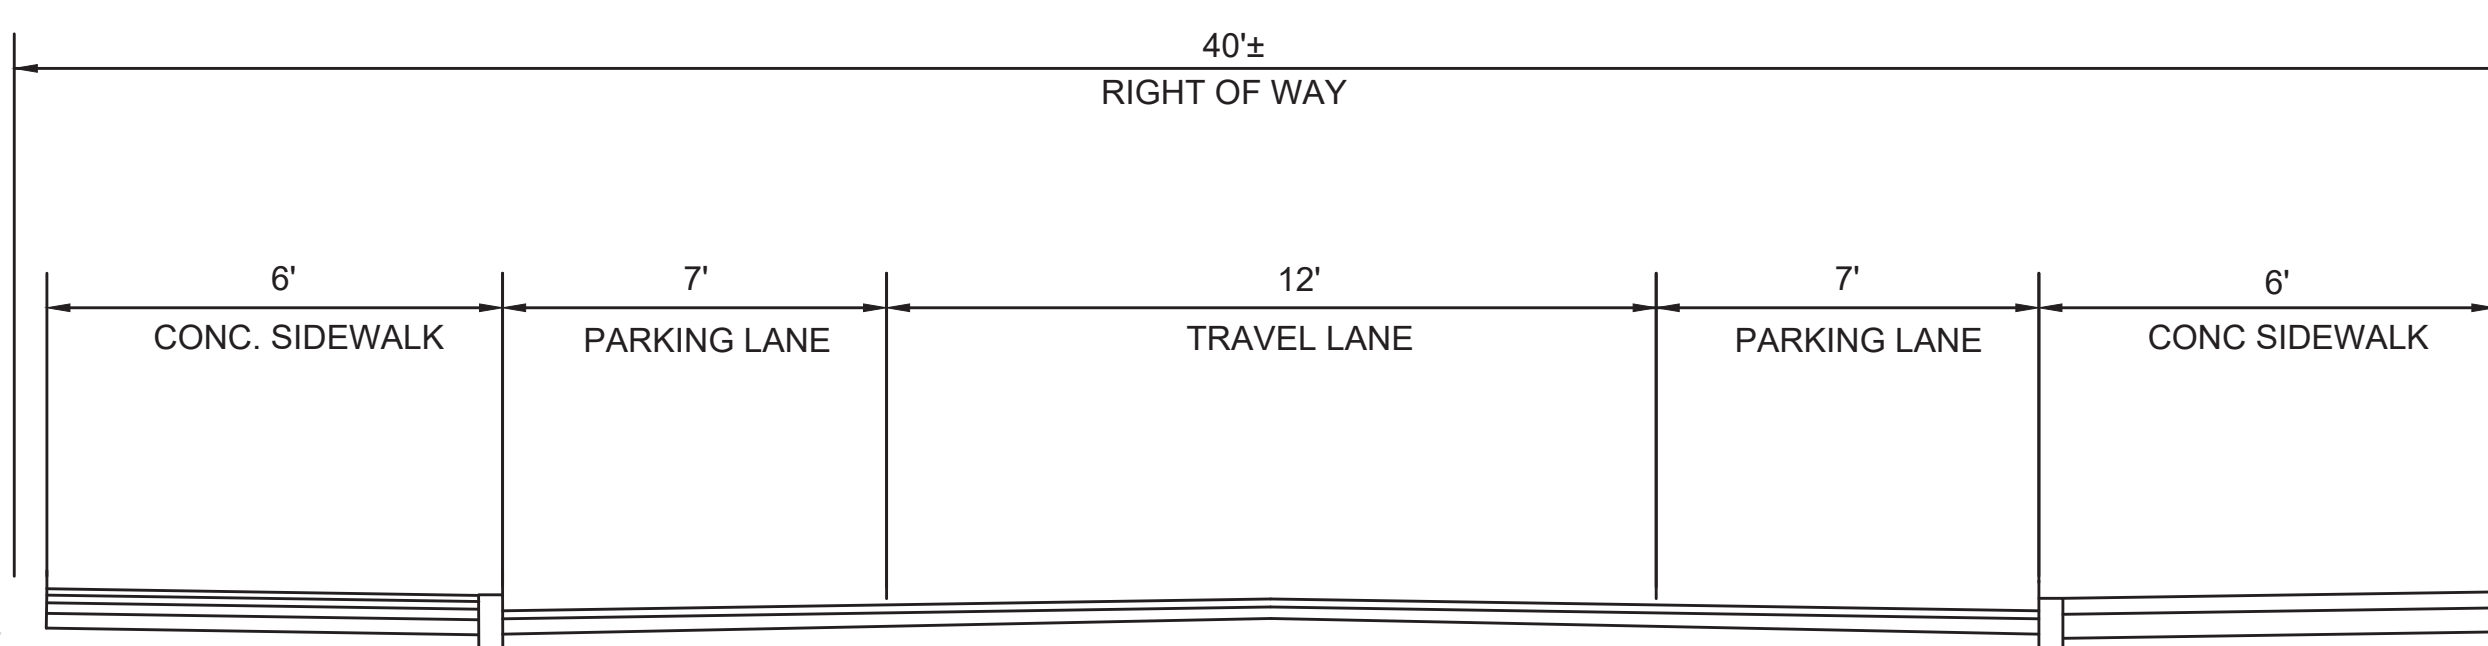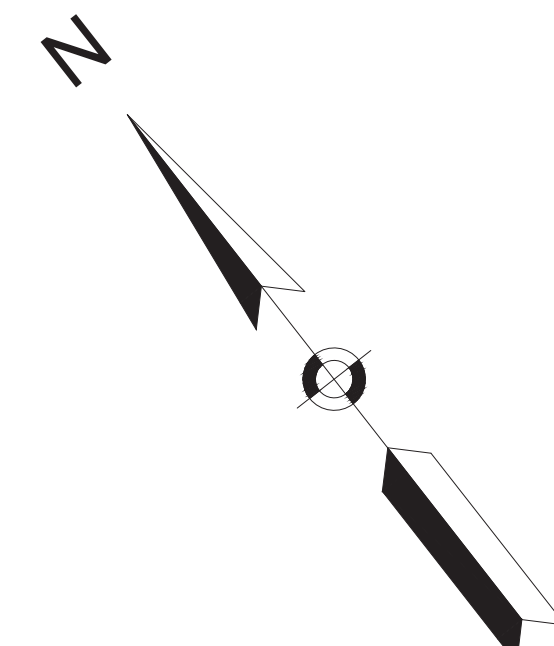

TYPICAL SECTION
PLEASANT STREET TO SIDNEY STREET

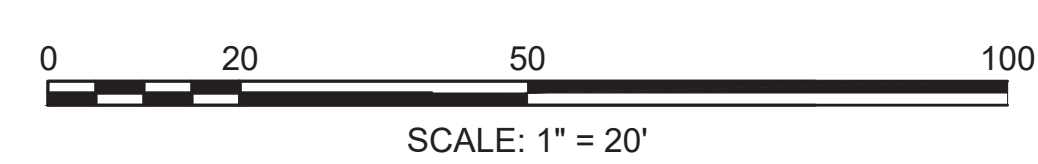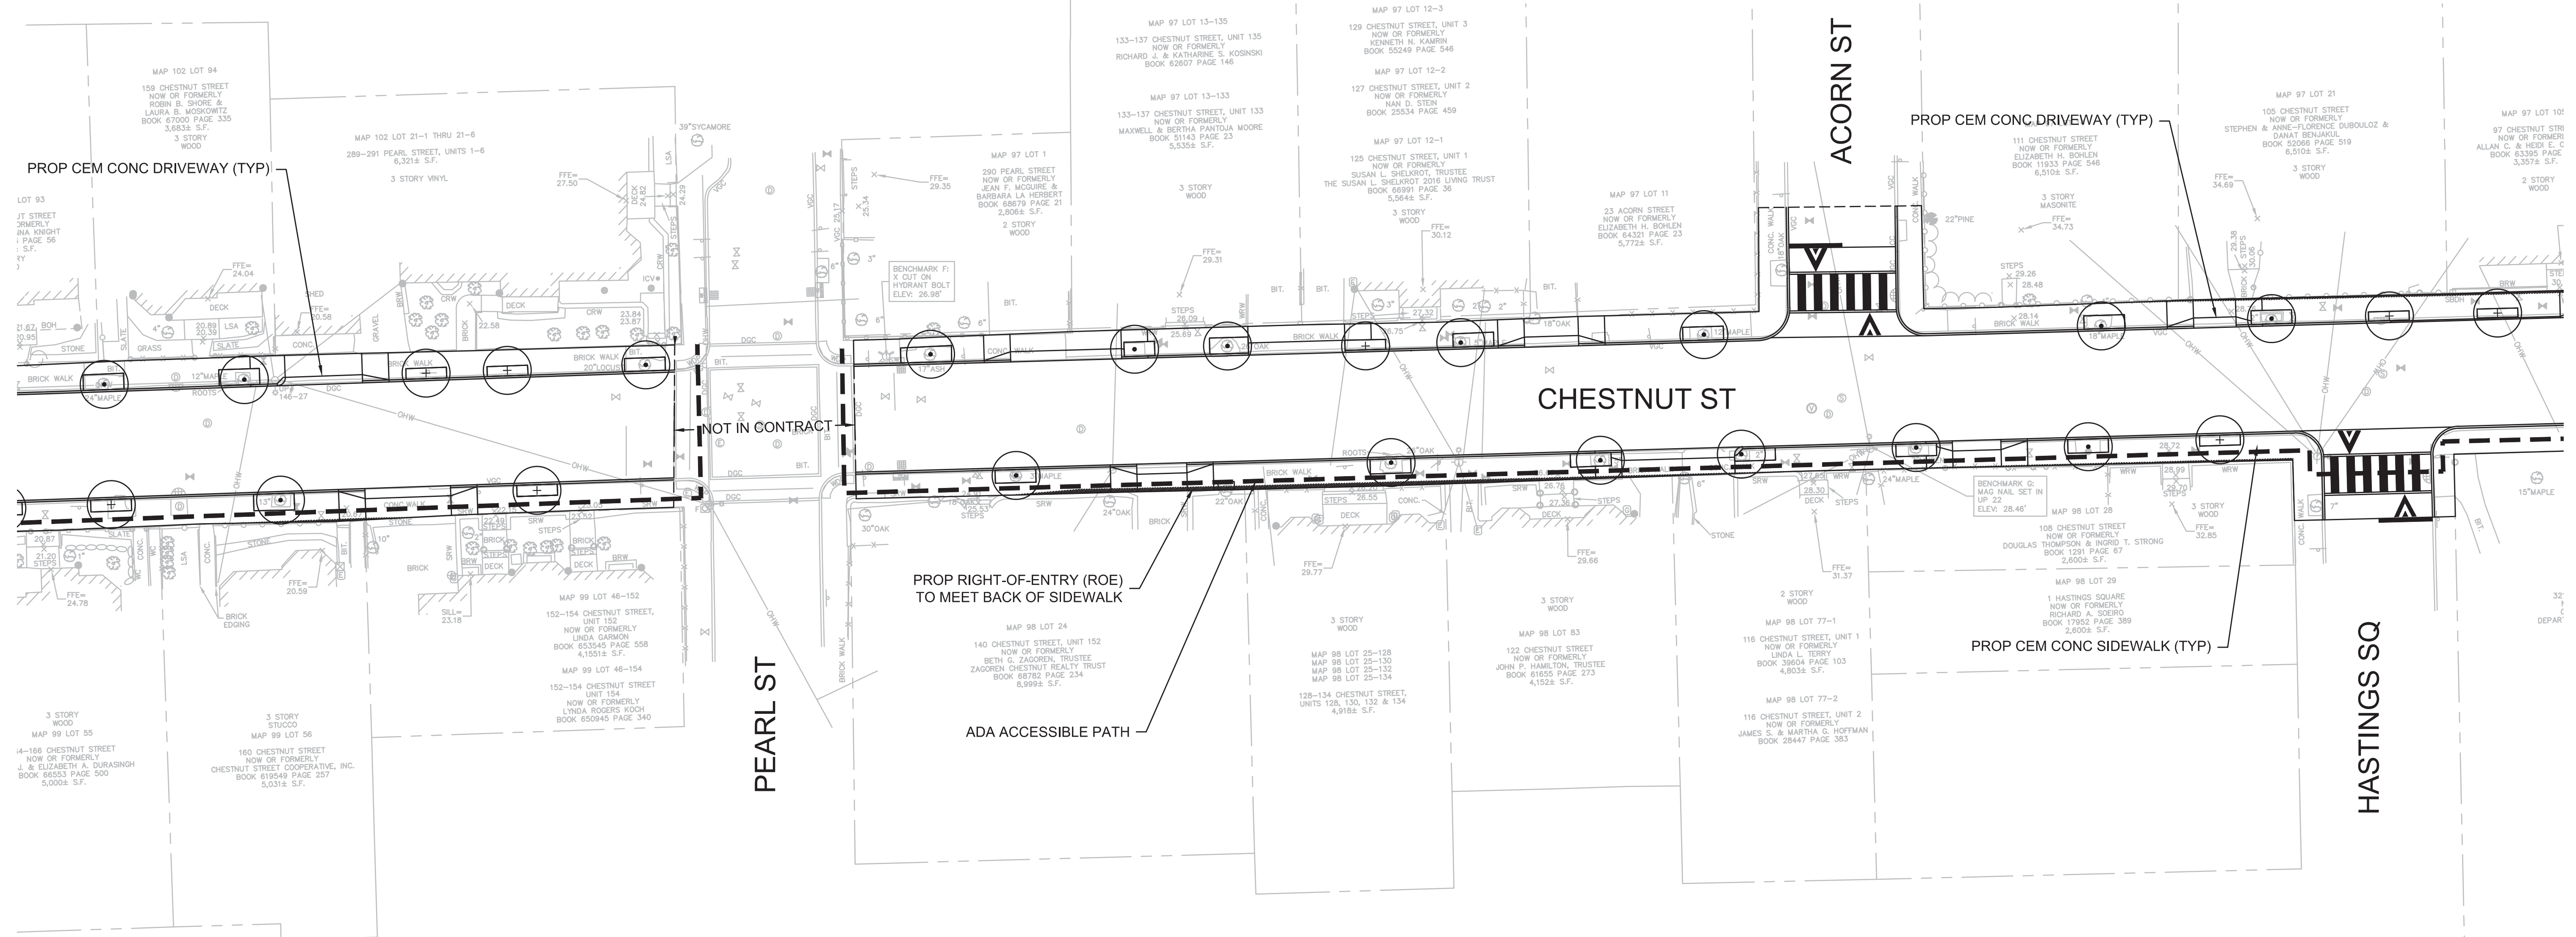


CONCEPT DESIGN

CAD FILE: I:\proj\16042_12_City_90_Corridor\2d\dwg\CONCEPT\Tb.dwg LAYOUT: Model PLOTTED: 2/28/2018 8:47 AM BY: bmk/pml





| | | | |
|-------------|---------------|-----|-------------|
| Scale | AS NOTED | | |
| Date | NOVEMBER 2019 | | |
| Job No. | 20170208.037A | | |
| Designed by | DTM | | |
| Drawn by | ARK | | |
| Checked by | PFB | No. | Description |
| Approved by | PFB | | REVISIONS |


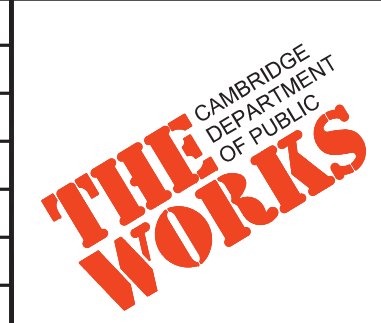


| | |
|---------|---|
| Client | CITY OF CAMBRIDGE, MASSACHUSETTS |
| Project | CHAPTER 90 CONTRACT 24 ROADWAY IMPROVEMENT PROJECT |
| Drawing | CHESTNUT STREET SHEET 3 OF 4 |

| | |
|----------|------|
| Sheet | |
| File No. | XXXX |

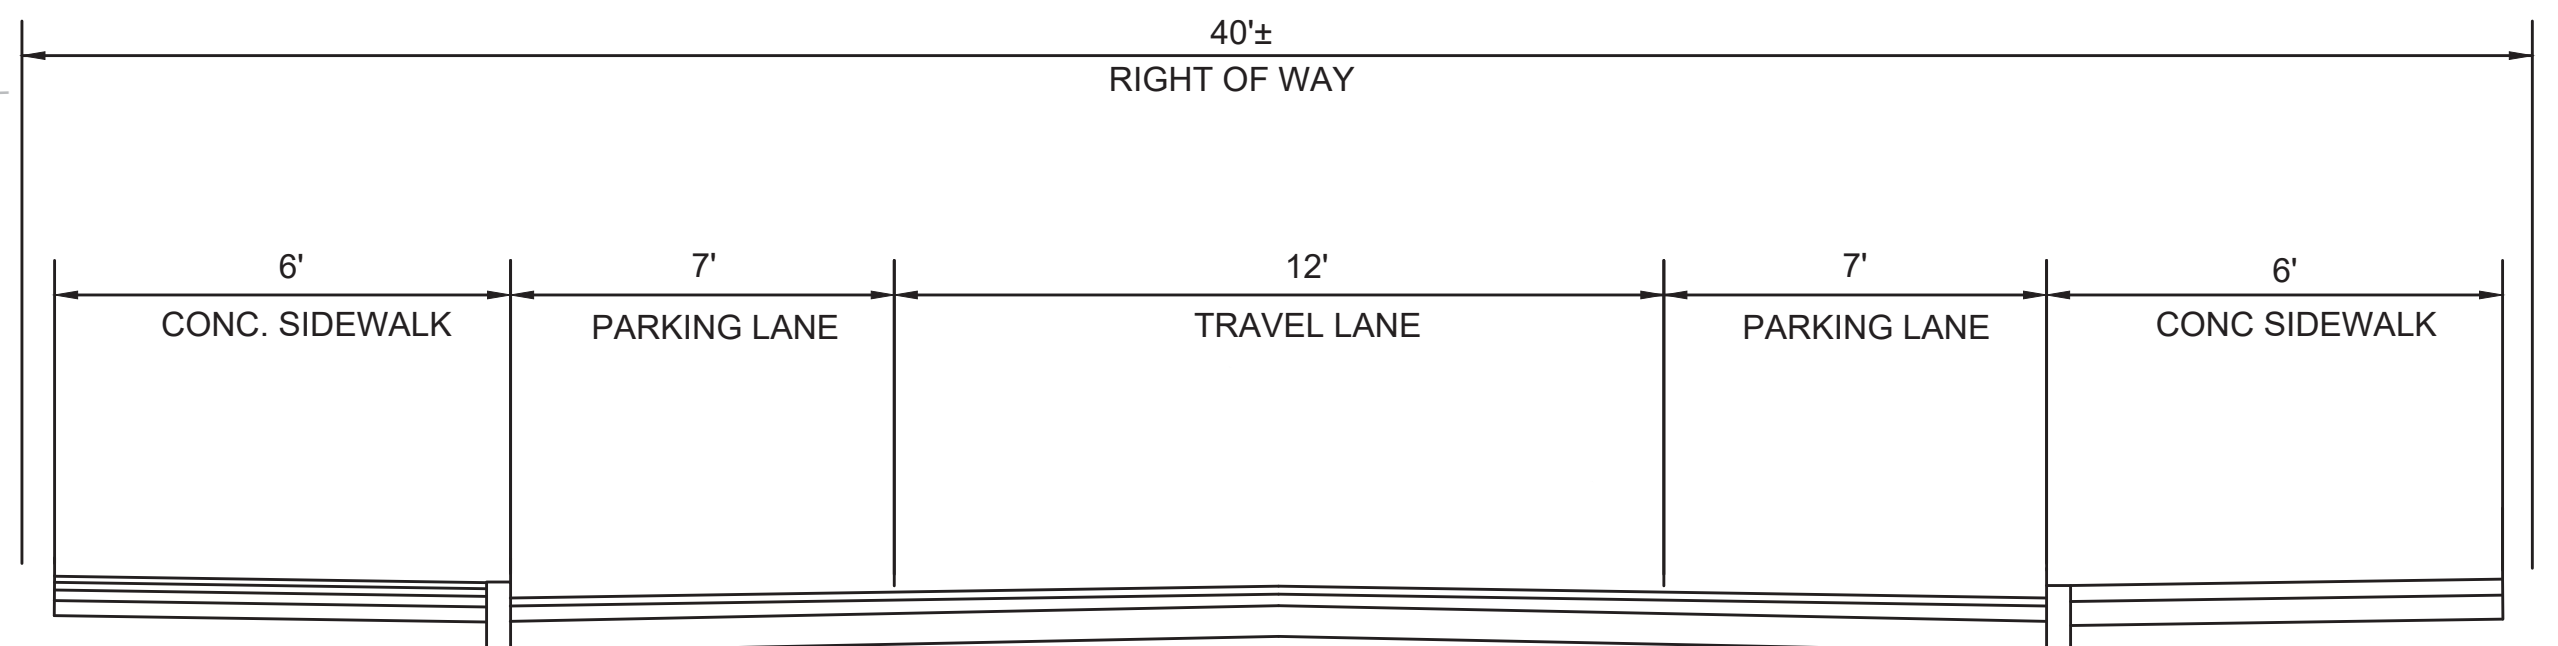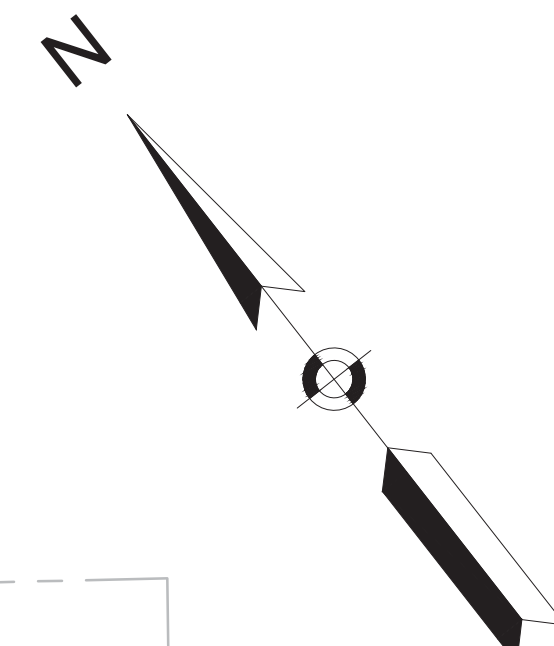

TYPICAL SECTION
PLEASANT STREET TO SIDNEY STREET

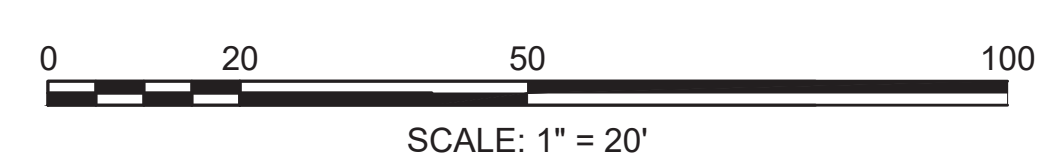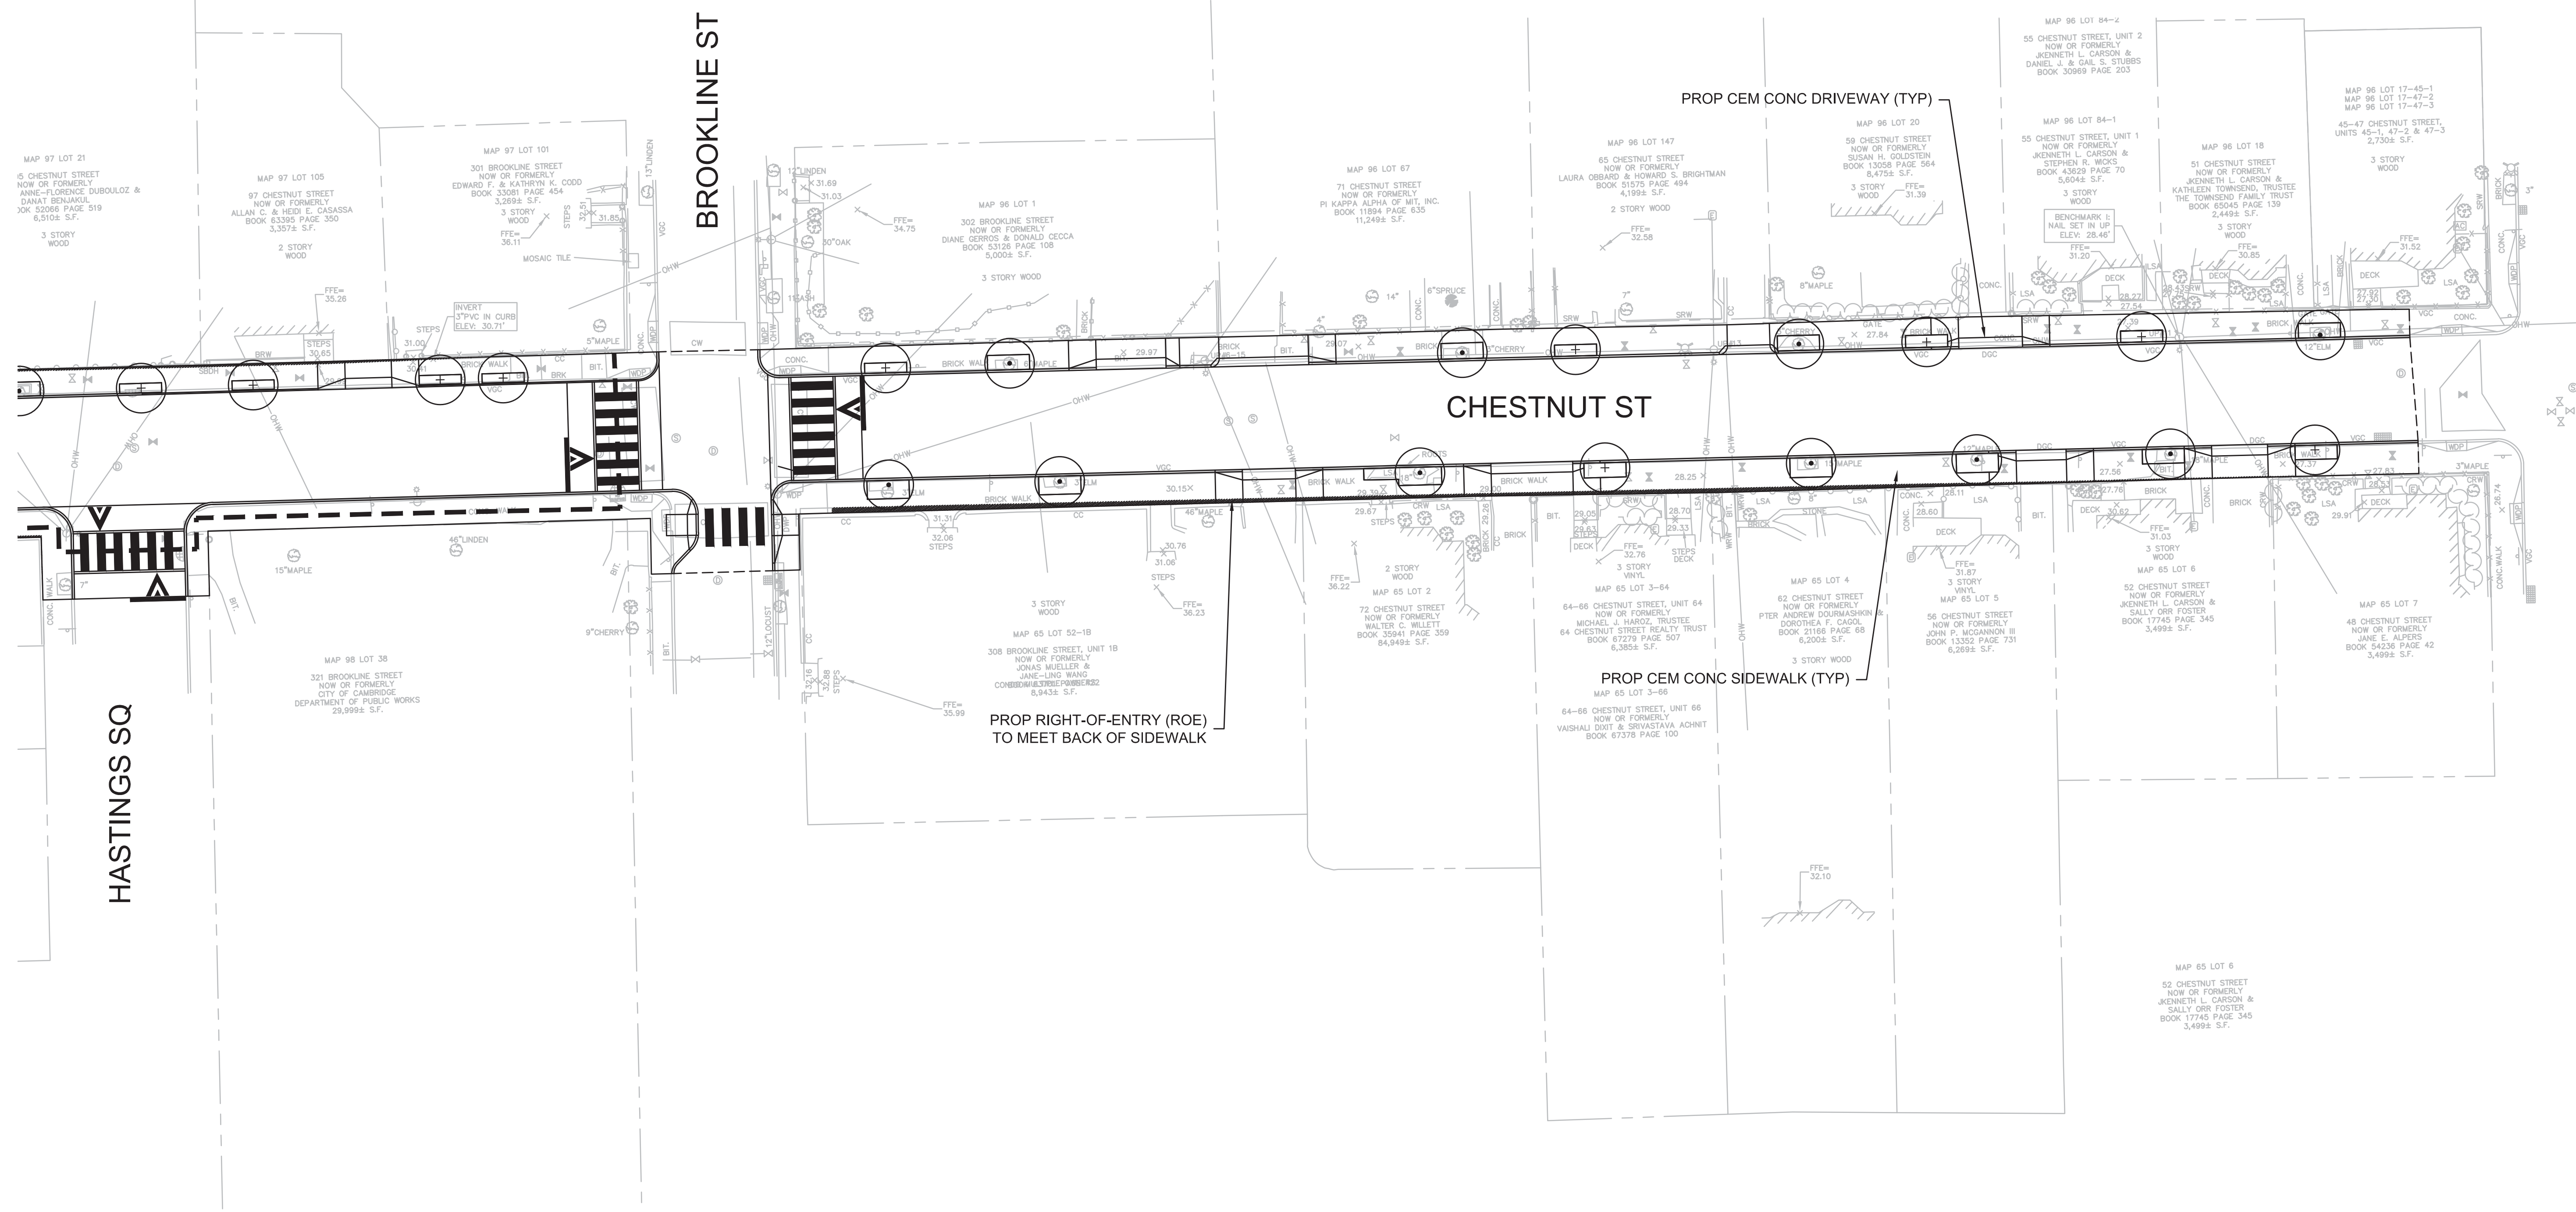


CONCEPT DESIGN

CAD FILE: I:\proj\16042_10_C0_01_C01_25\hatch\plan\16042_10_C0_01_C01_25.dwg LAYOUT: Model PLOTTED: 2/28/2018 8:47 AM BY: baks.pal




| | | | | |
|-------------|---------------|-----|-------------|------|
| Scale | AS NOTED | | | |
| Date | NOVEMBER 2019 | | | |
| Job No. | 20170208.037A | | | |
| Designed by | DTM | | | |
| Drawn by | ARK | | | |
| Checked by | PFB | No. | Description | Date |
| Approved by | PFB | | REVISIONS | |

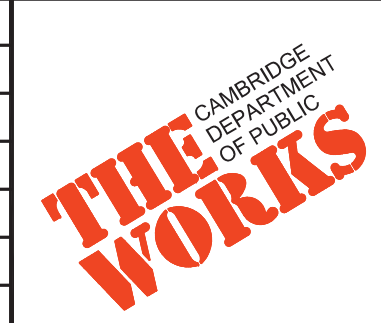


| | |
|---------|---|
| Client | CITY OF CAMBRIDGE, MASSACHUSETTS |
| Project | CHAPTER 90 CONTRACT 24 ROADWAY IMPROVEMENT PROJECT |
| Drawing | CHESTNUT STREET SHEET 4 OF 4 |

| | |
|----------|------|
| Sheet | |
| File No. | XXXX |

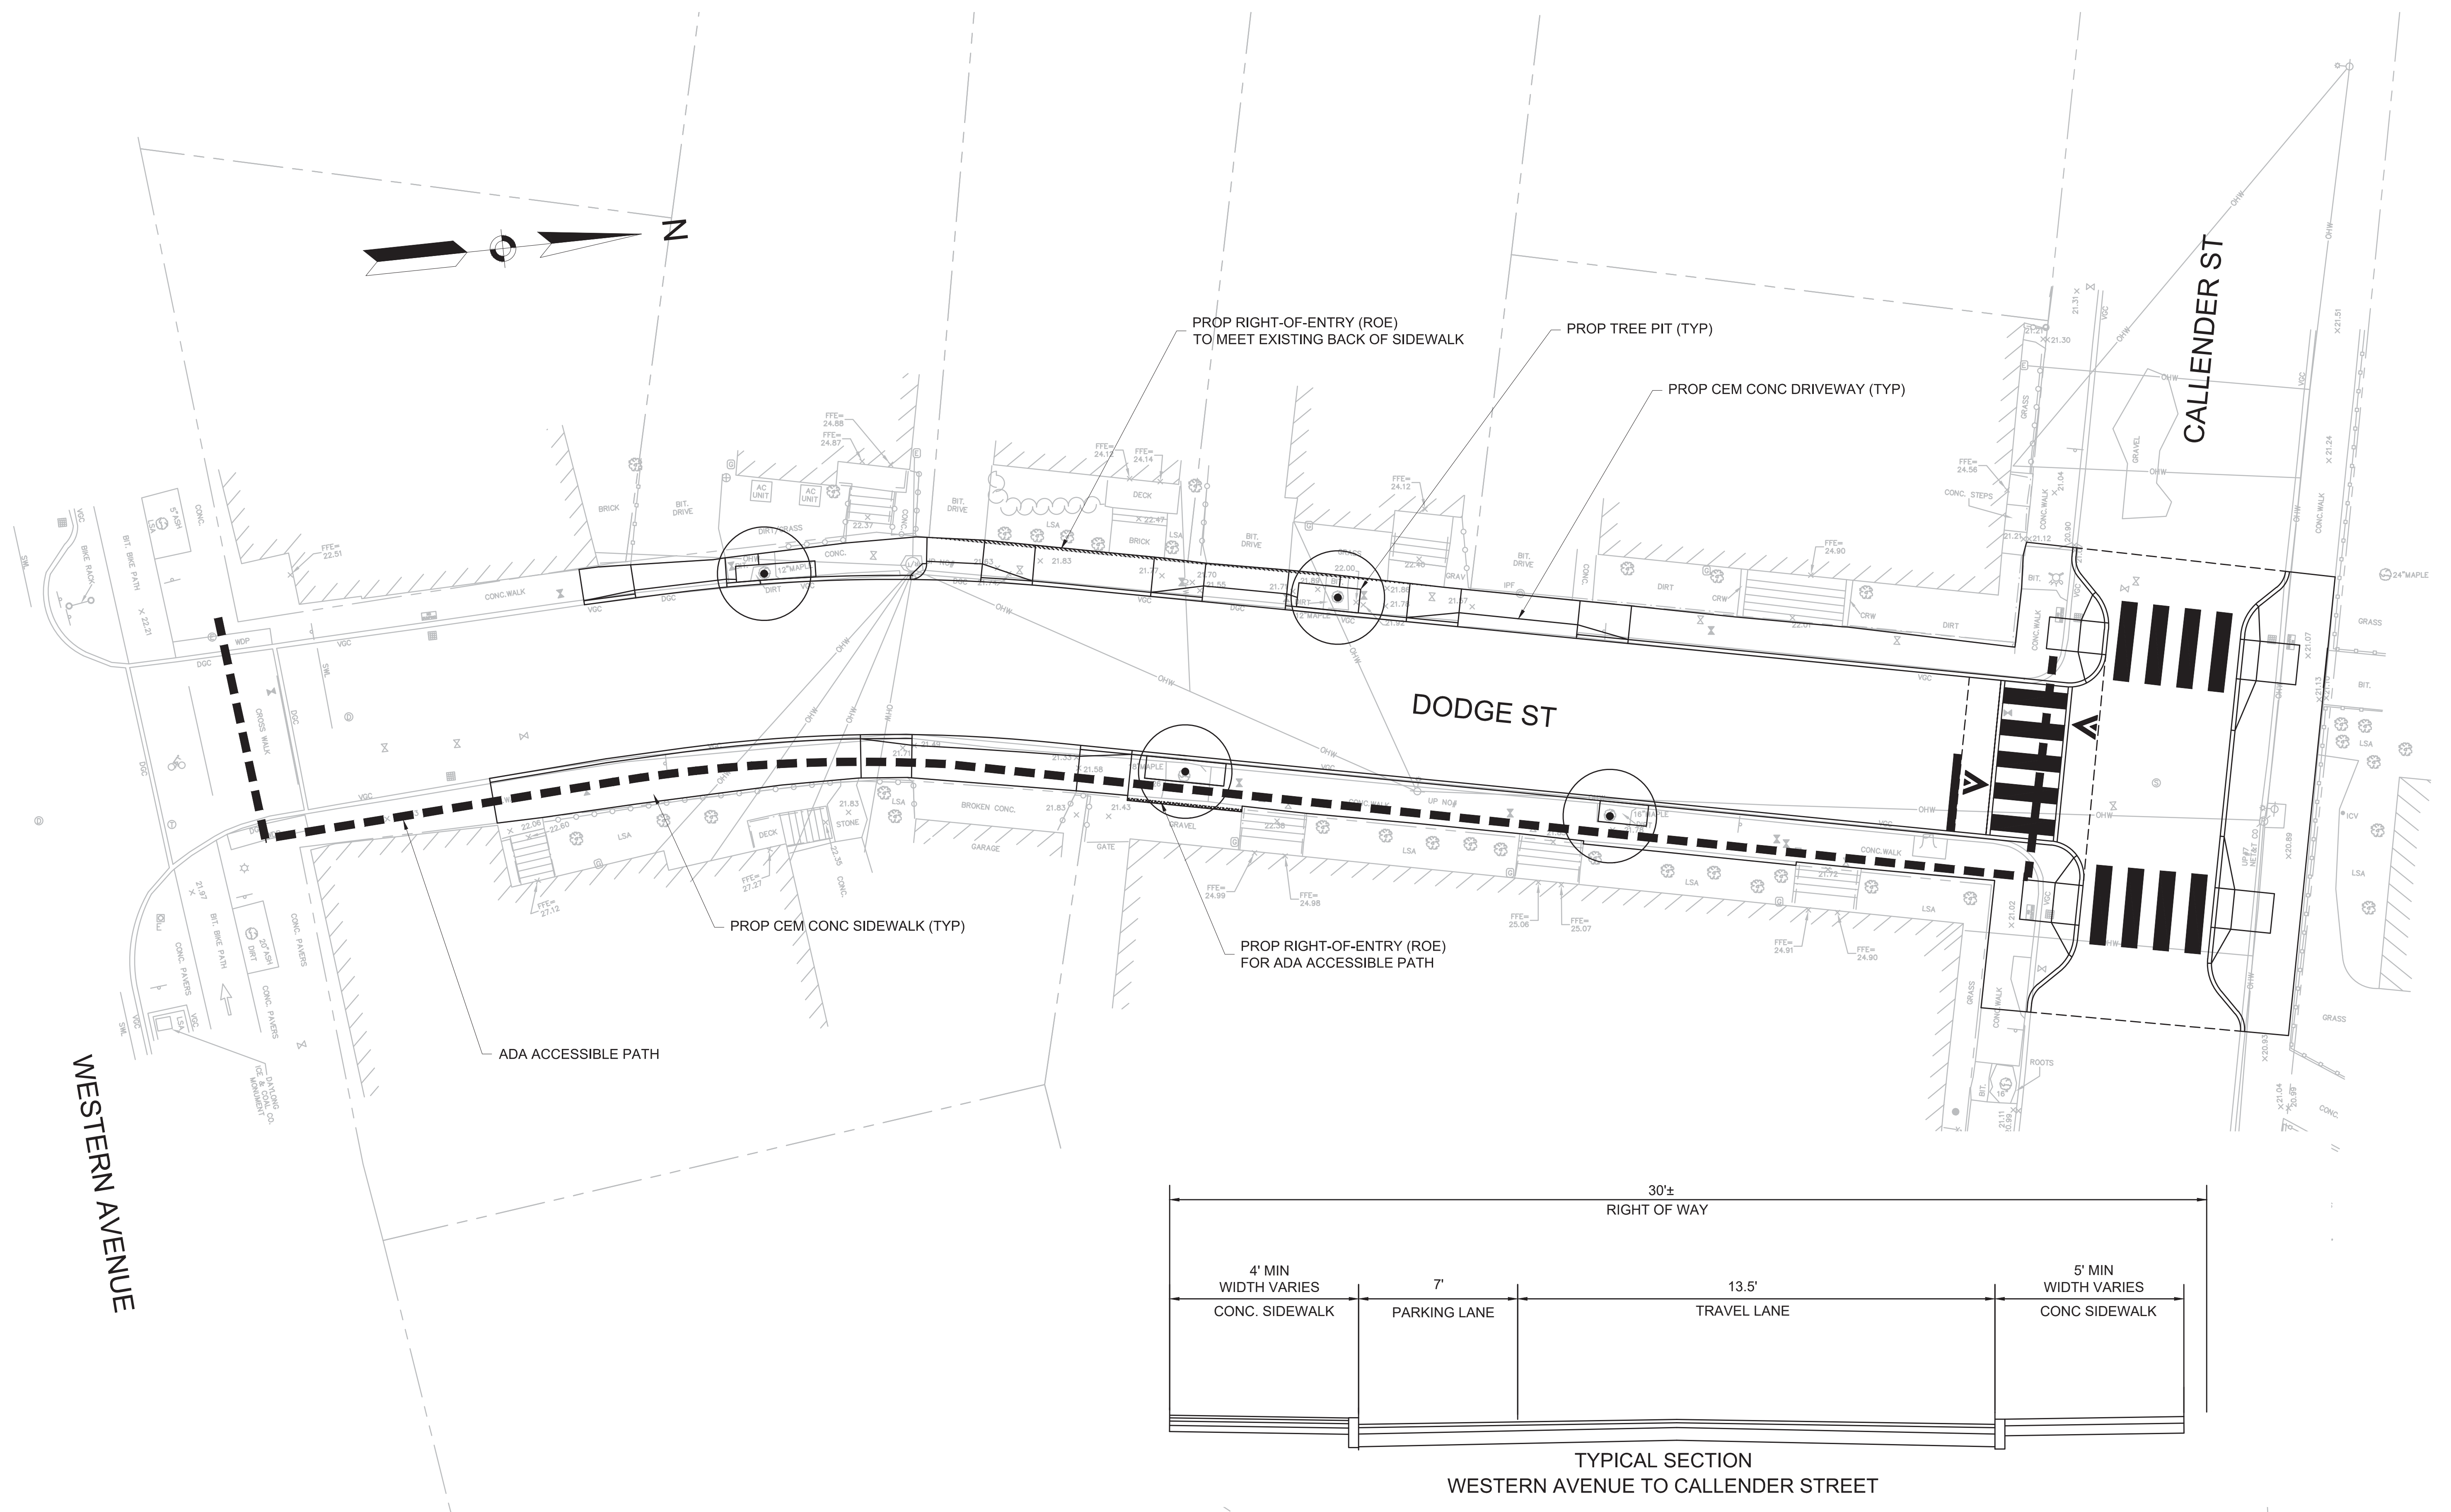

CAD FILE: I:\proj\16042_10_City_90_Conc_25hdh\gym\16042_10_CONCEPT_TB.dwg LAYOUT: Model PLOTTED: 2/28/2018 8:47 AM BY: baks.psal

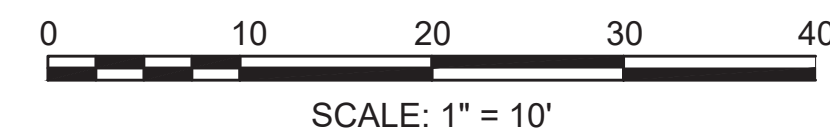


CONCEPT DESIGN



HATCH
 27 Congress Street, Salem, MA 01970
 tel. 978-740-0096 www.hatch.com

| | | | |
|-------------|---------------|-----|-------------|
| Scale | AS NOTED | | |
| Date | NOVEMBER 2019 | | |
| Job No. | 20170208.037A | | |
| Designed by | DTM | | |
| Drawn by | ARK | | |
| Checked by | PFB | No. | Description |
| Approved by | PFB | | REVISIONS |

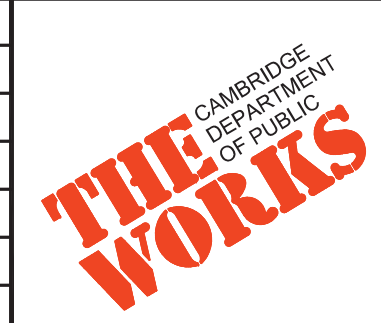

| | |
|---------|---|
| Client | CITY OF CAMBRIDGE, MASSACHUSETTS |
| Project | CHAPTER 90 CONTRACT 24 ROADWAY IMPROVEMENT PROJECT |
| Drawing | DODGE STREET SHEET 1 OF 1 |

| | |
|----------|------|
| Sheet | |
| File No. | XXXX |