


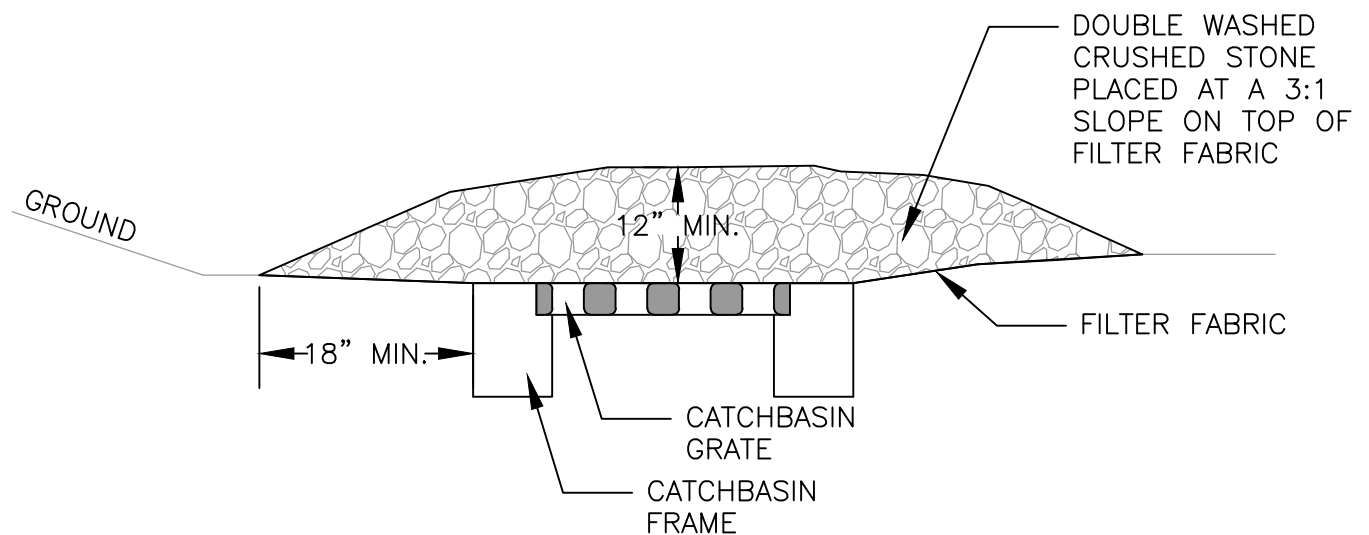

THIS METHOD OF INLET PROTECTION IS APPLICABLE WHERE HEAVY FLOWS ARE ANTICIPATED BUT NOT WHERE PONDING AROUND THE STRUCTURE MIGHT CAUSE EXCESSIVE DAMAGE TO ADJACENT STRUCTURES AND UNPROTECTED AREAS.

INSPECTION SCHEDULE SHALL COMPLY WITH THE 2008 EPA CONSTRUCTION GENERAL PERMIT MAINTENANCE SHALL OCCUR WHEN NECESSARY. GRAVEL SHALL BE REPLACED WHEN A NOTICEABLE AMOUNT OF FINES HAVE COLLECTED IN BETWEEN THE CRUSHED GRAVEL. FILTER FABRIC SHALL BE REPLACED EVERY 6 MONTHS.

CATCH BASIN W/ GRAVEL INLET PROTECTION

NOT TO SCALE

THE WORKS
CAMBRIDGE
DEPARTMENT
OF PUBLIC

INLET PROTECTION

CITY OF CAMBRIDGE STANDARD
SPECIFICATIONS AND DETAILS

SCALE: N.T.S

DATE: 07/09

DRAWN BY: McLANE