




PLAN 1ST FLOOR

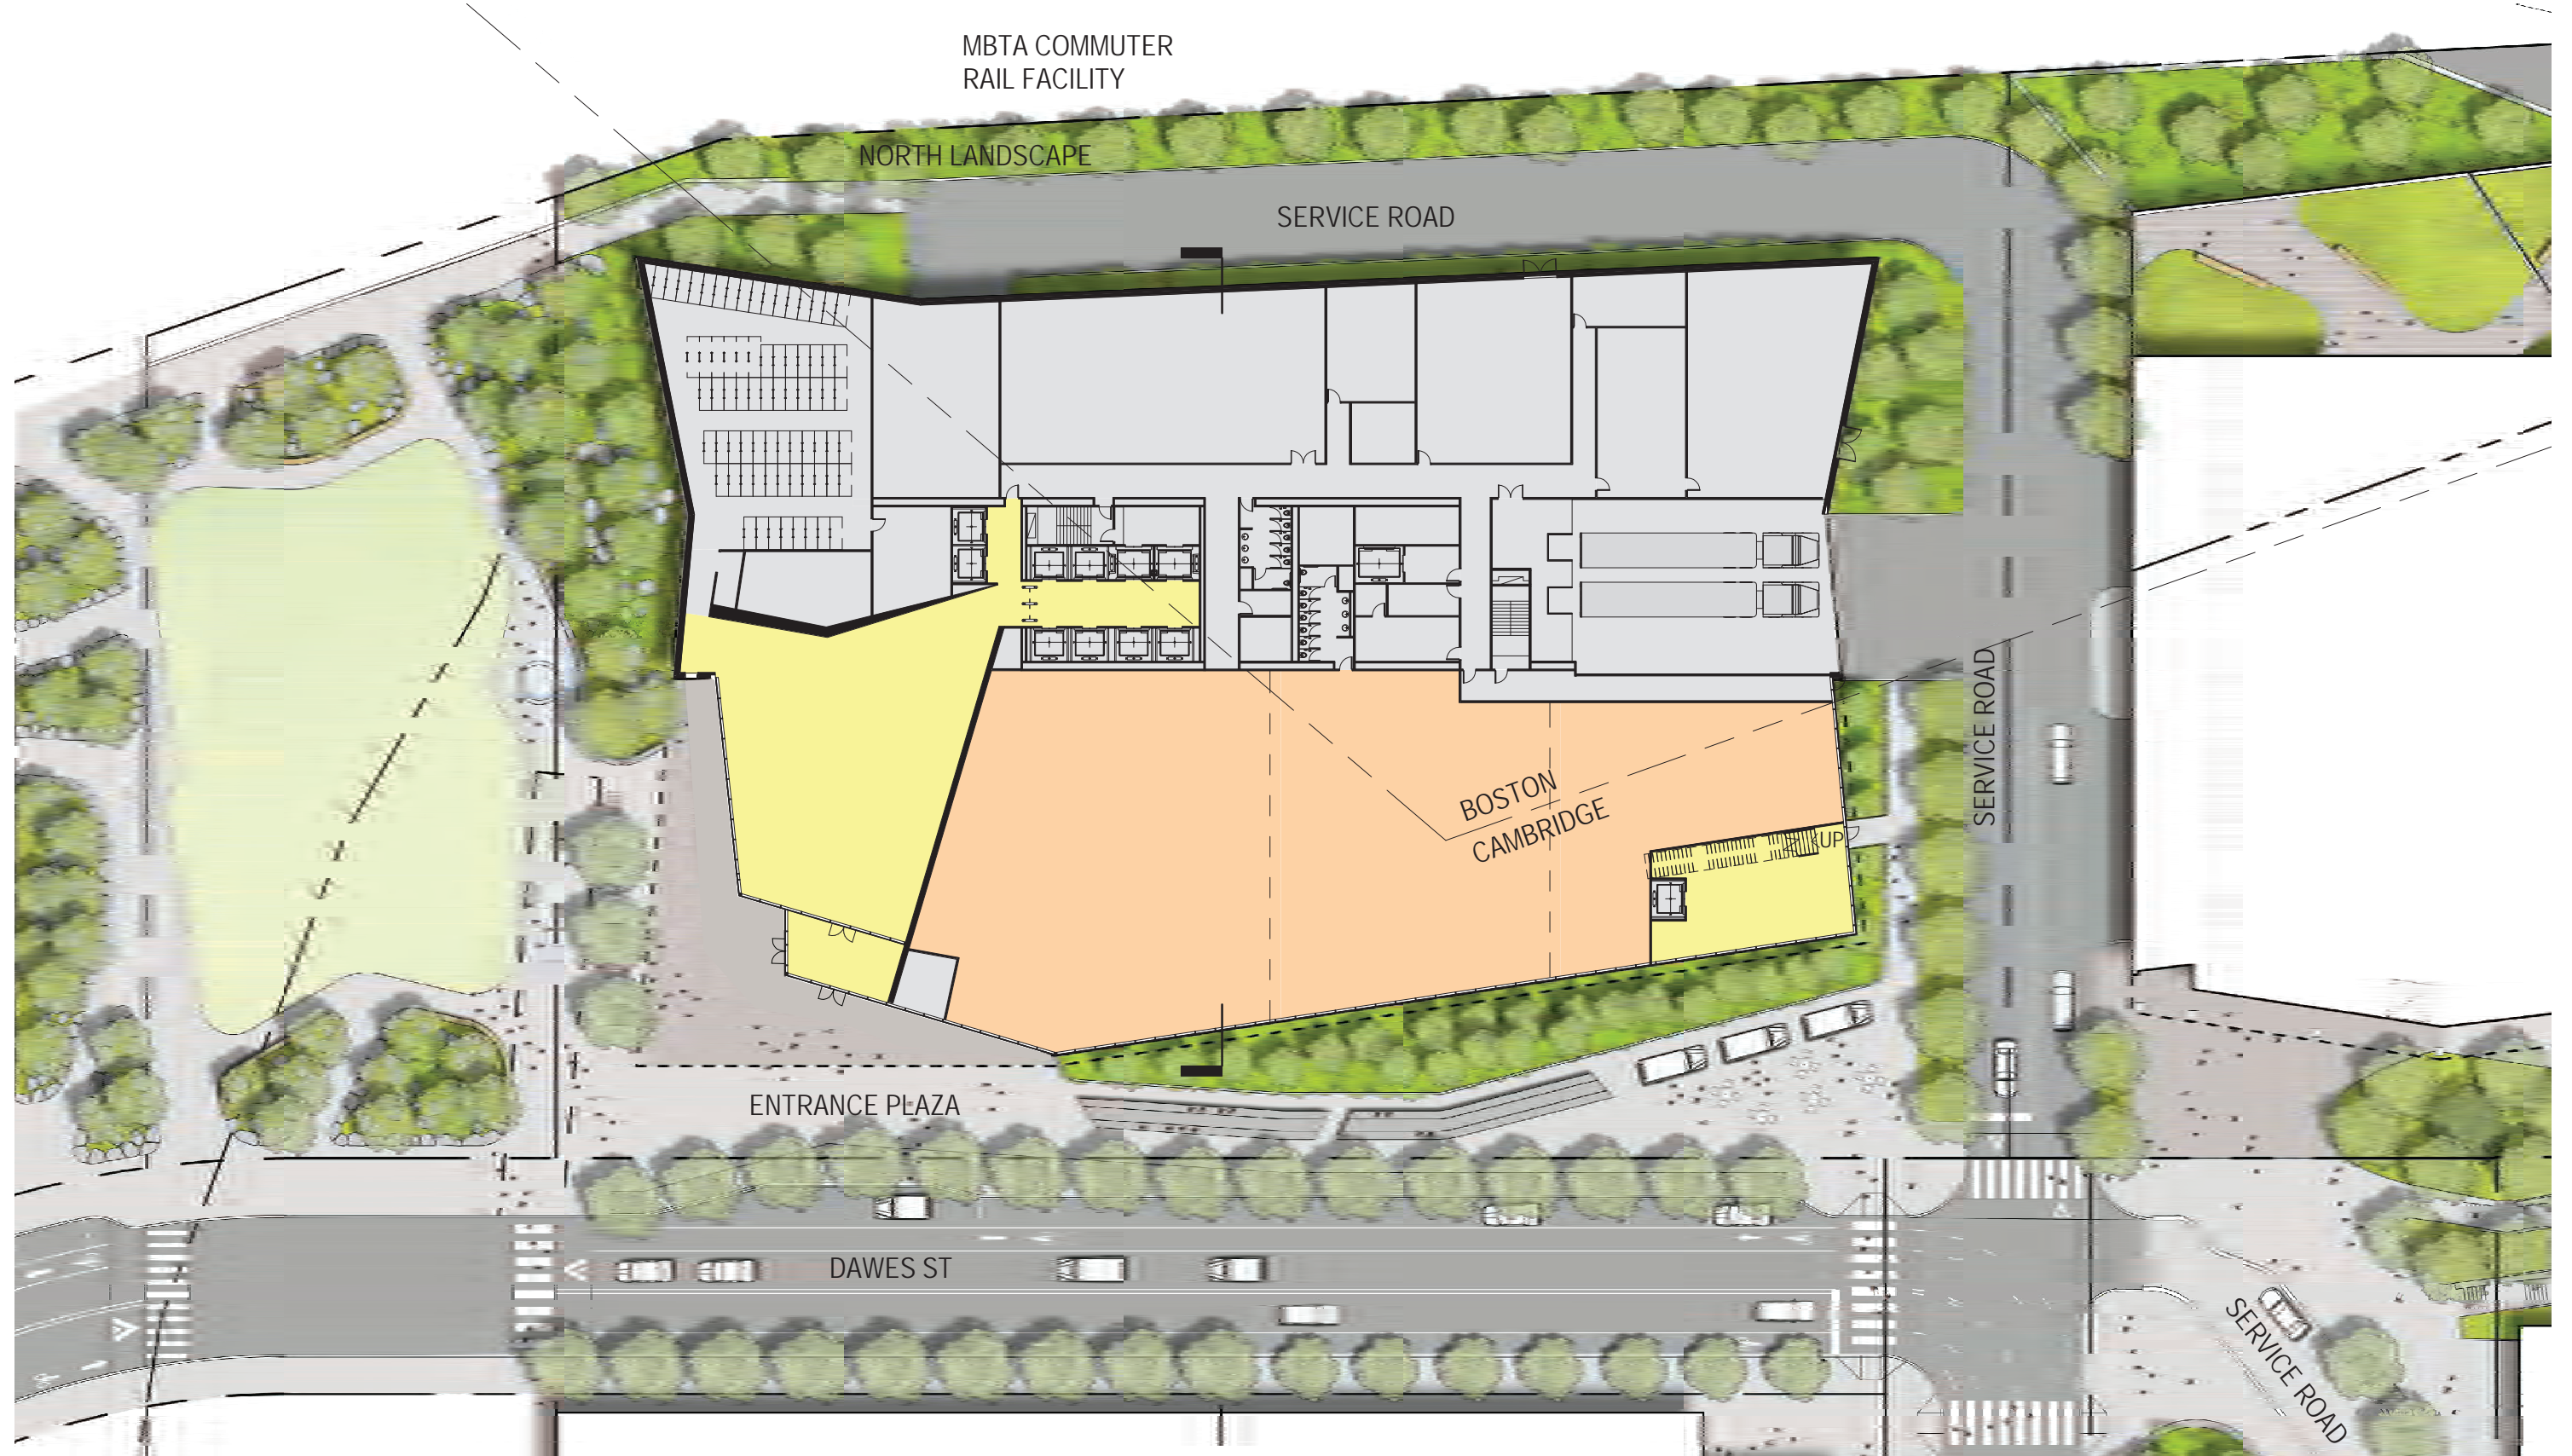


PLAN 2ND FLOOR

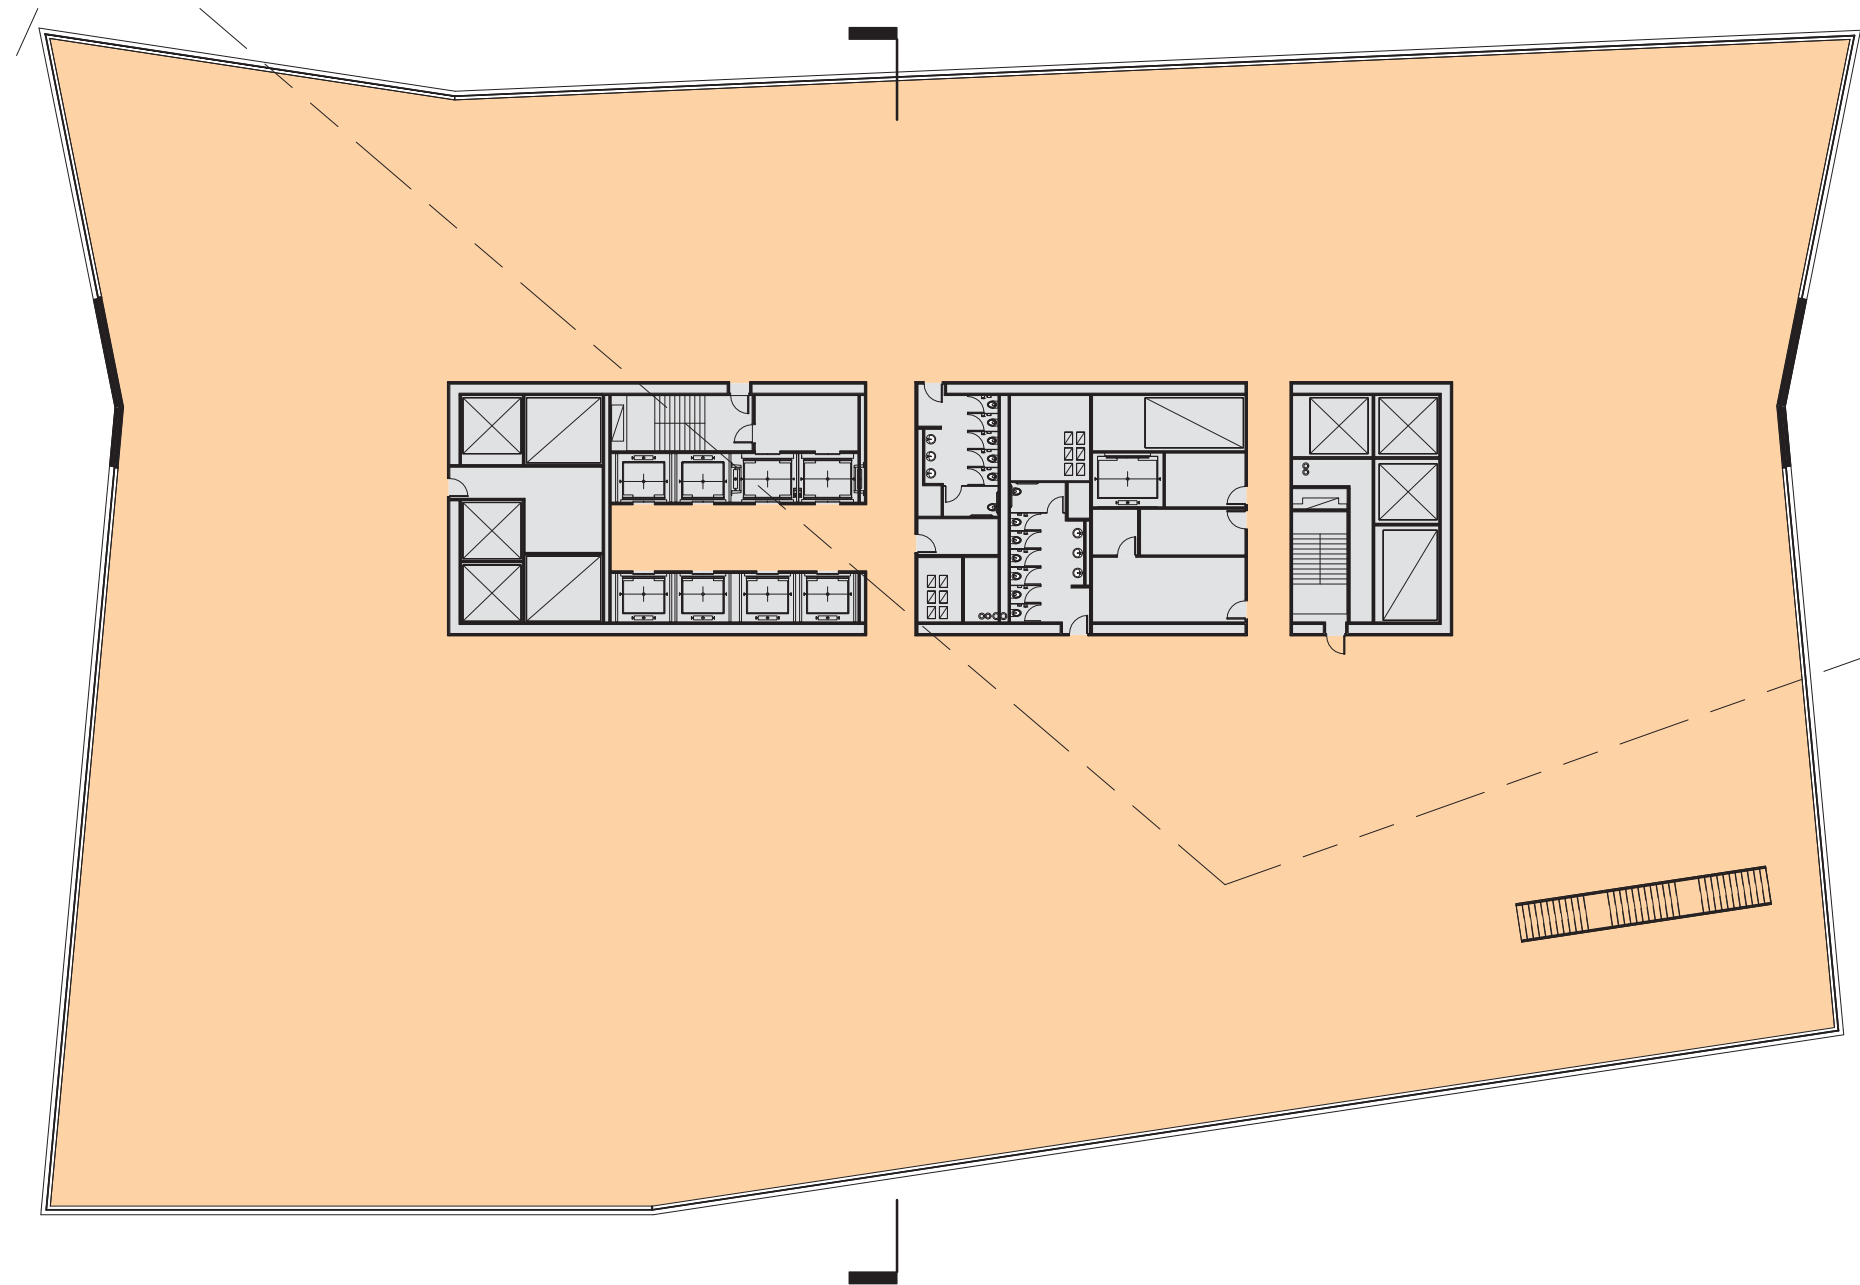


PLAN 3RD FLOOR

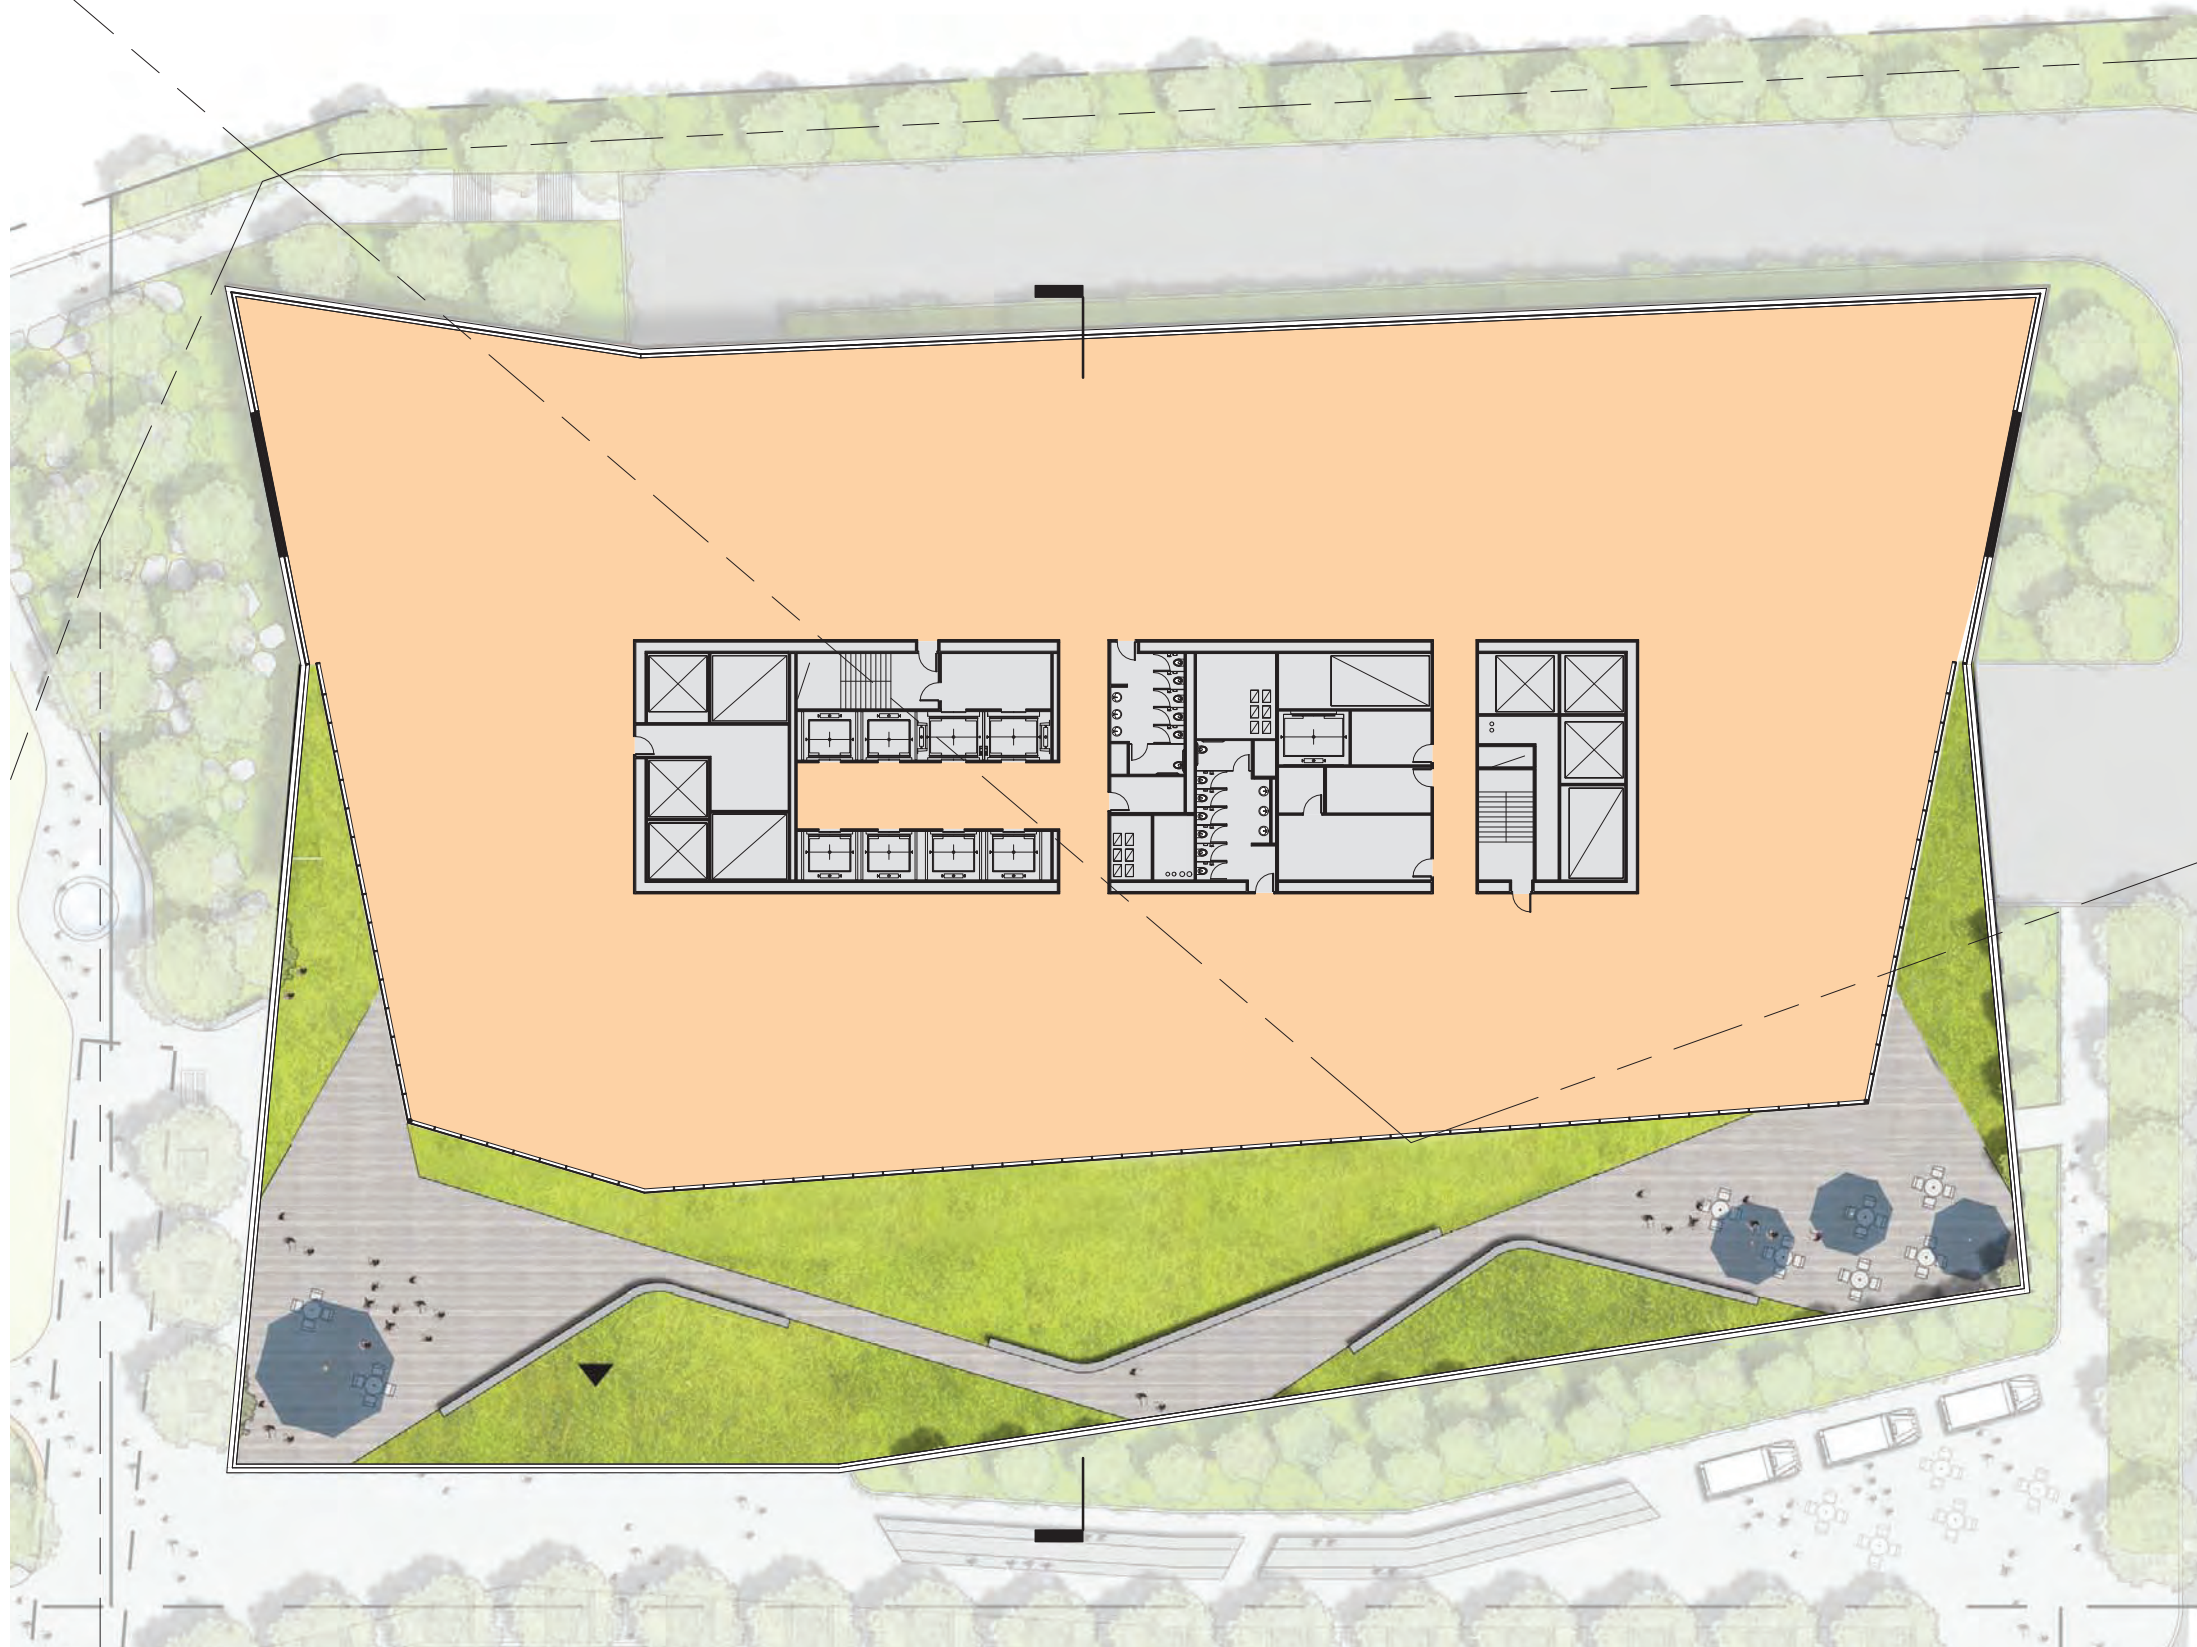


PLAN 4TH FLOOR - TYPICAL

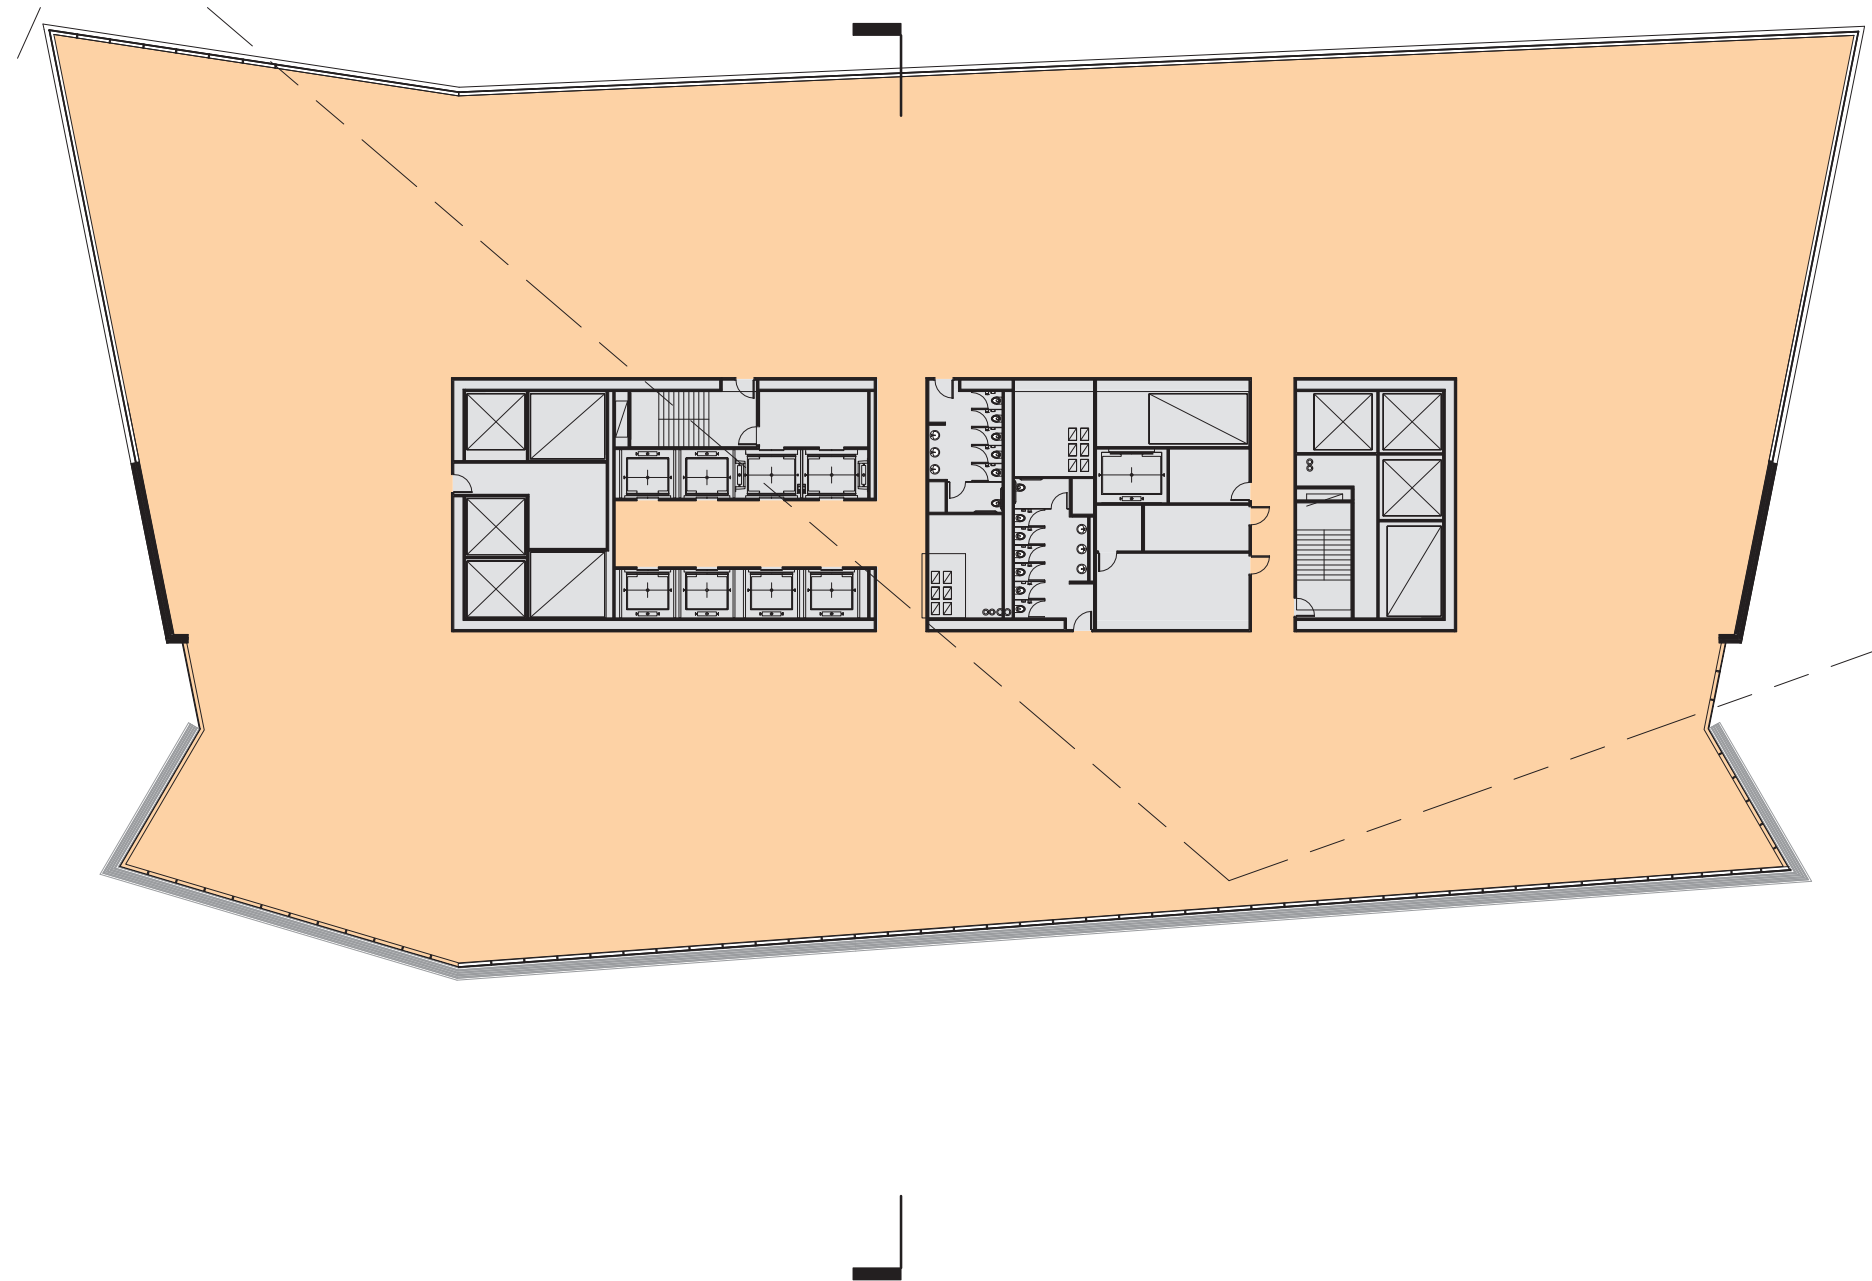



PLAN P1 FLOOR- PARKING

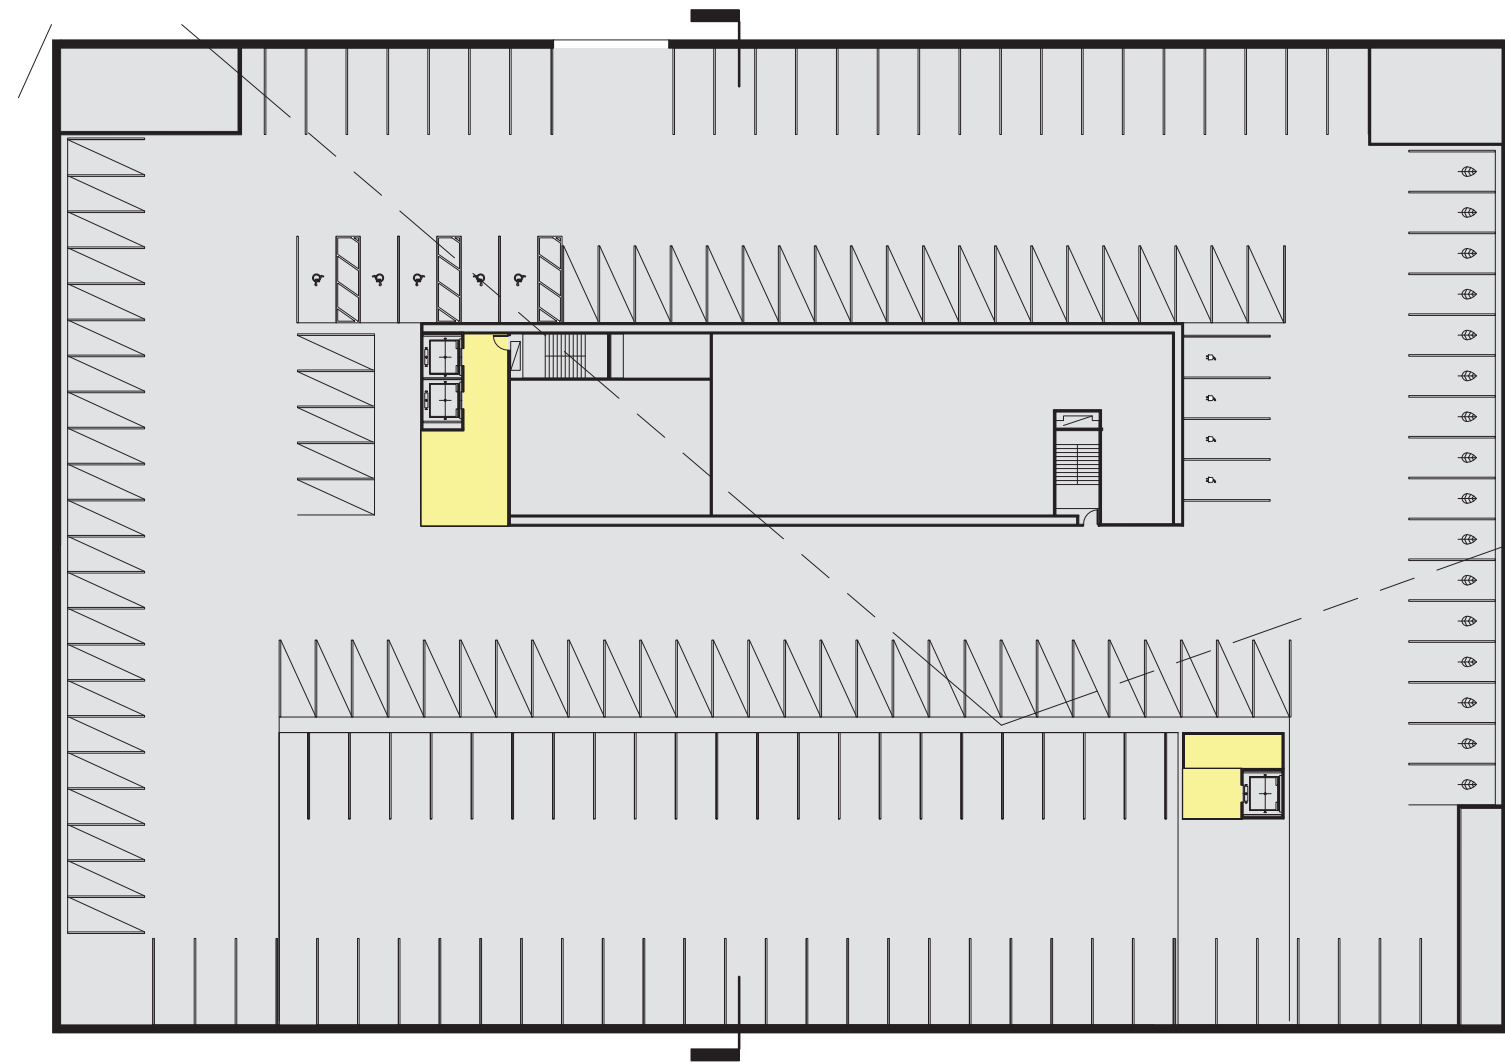



SECTION NORTH/SOUTH

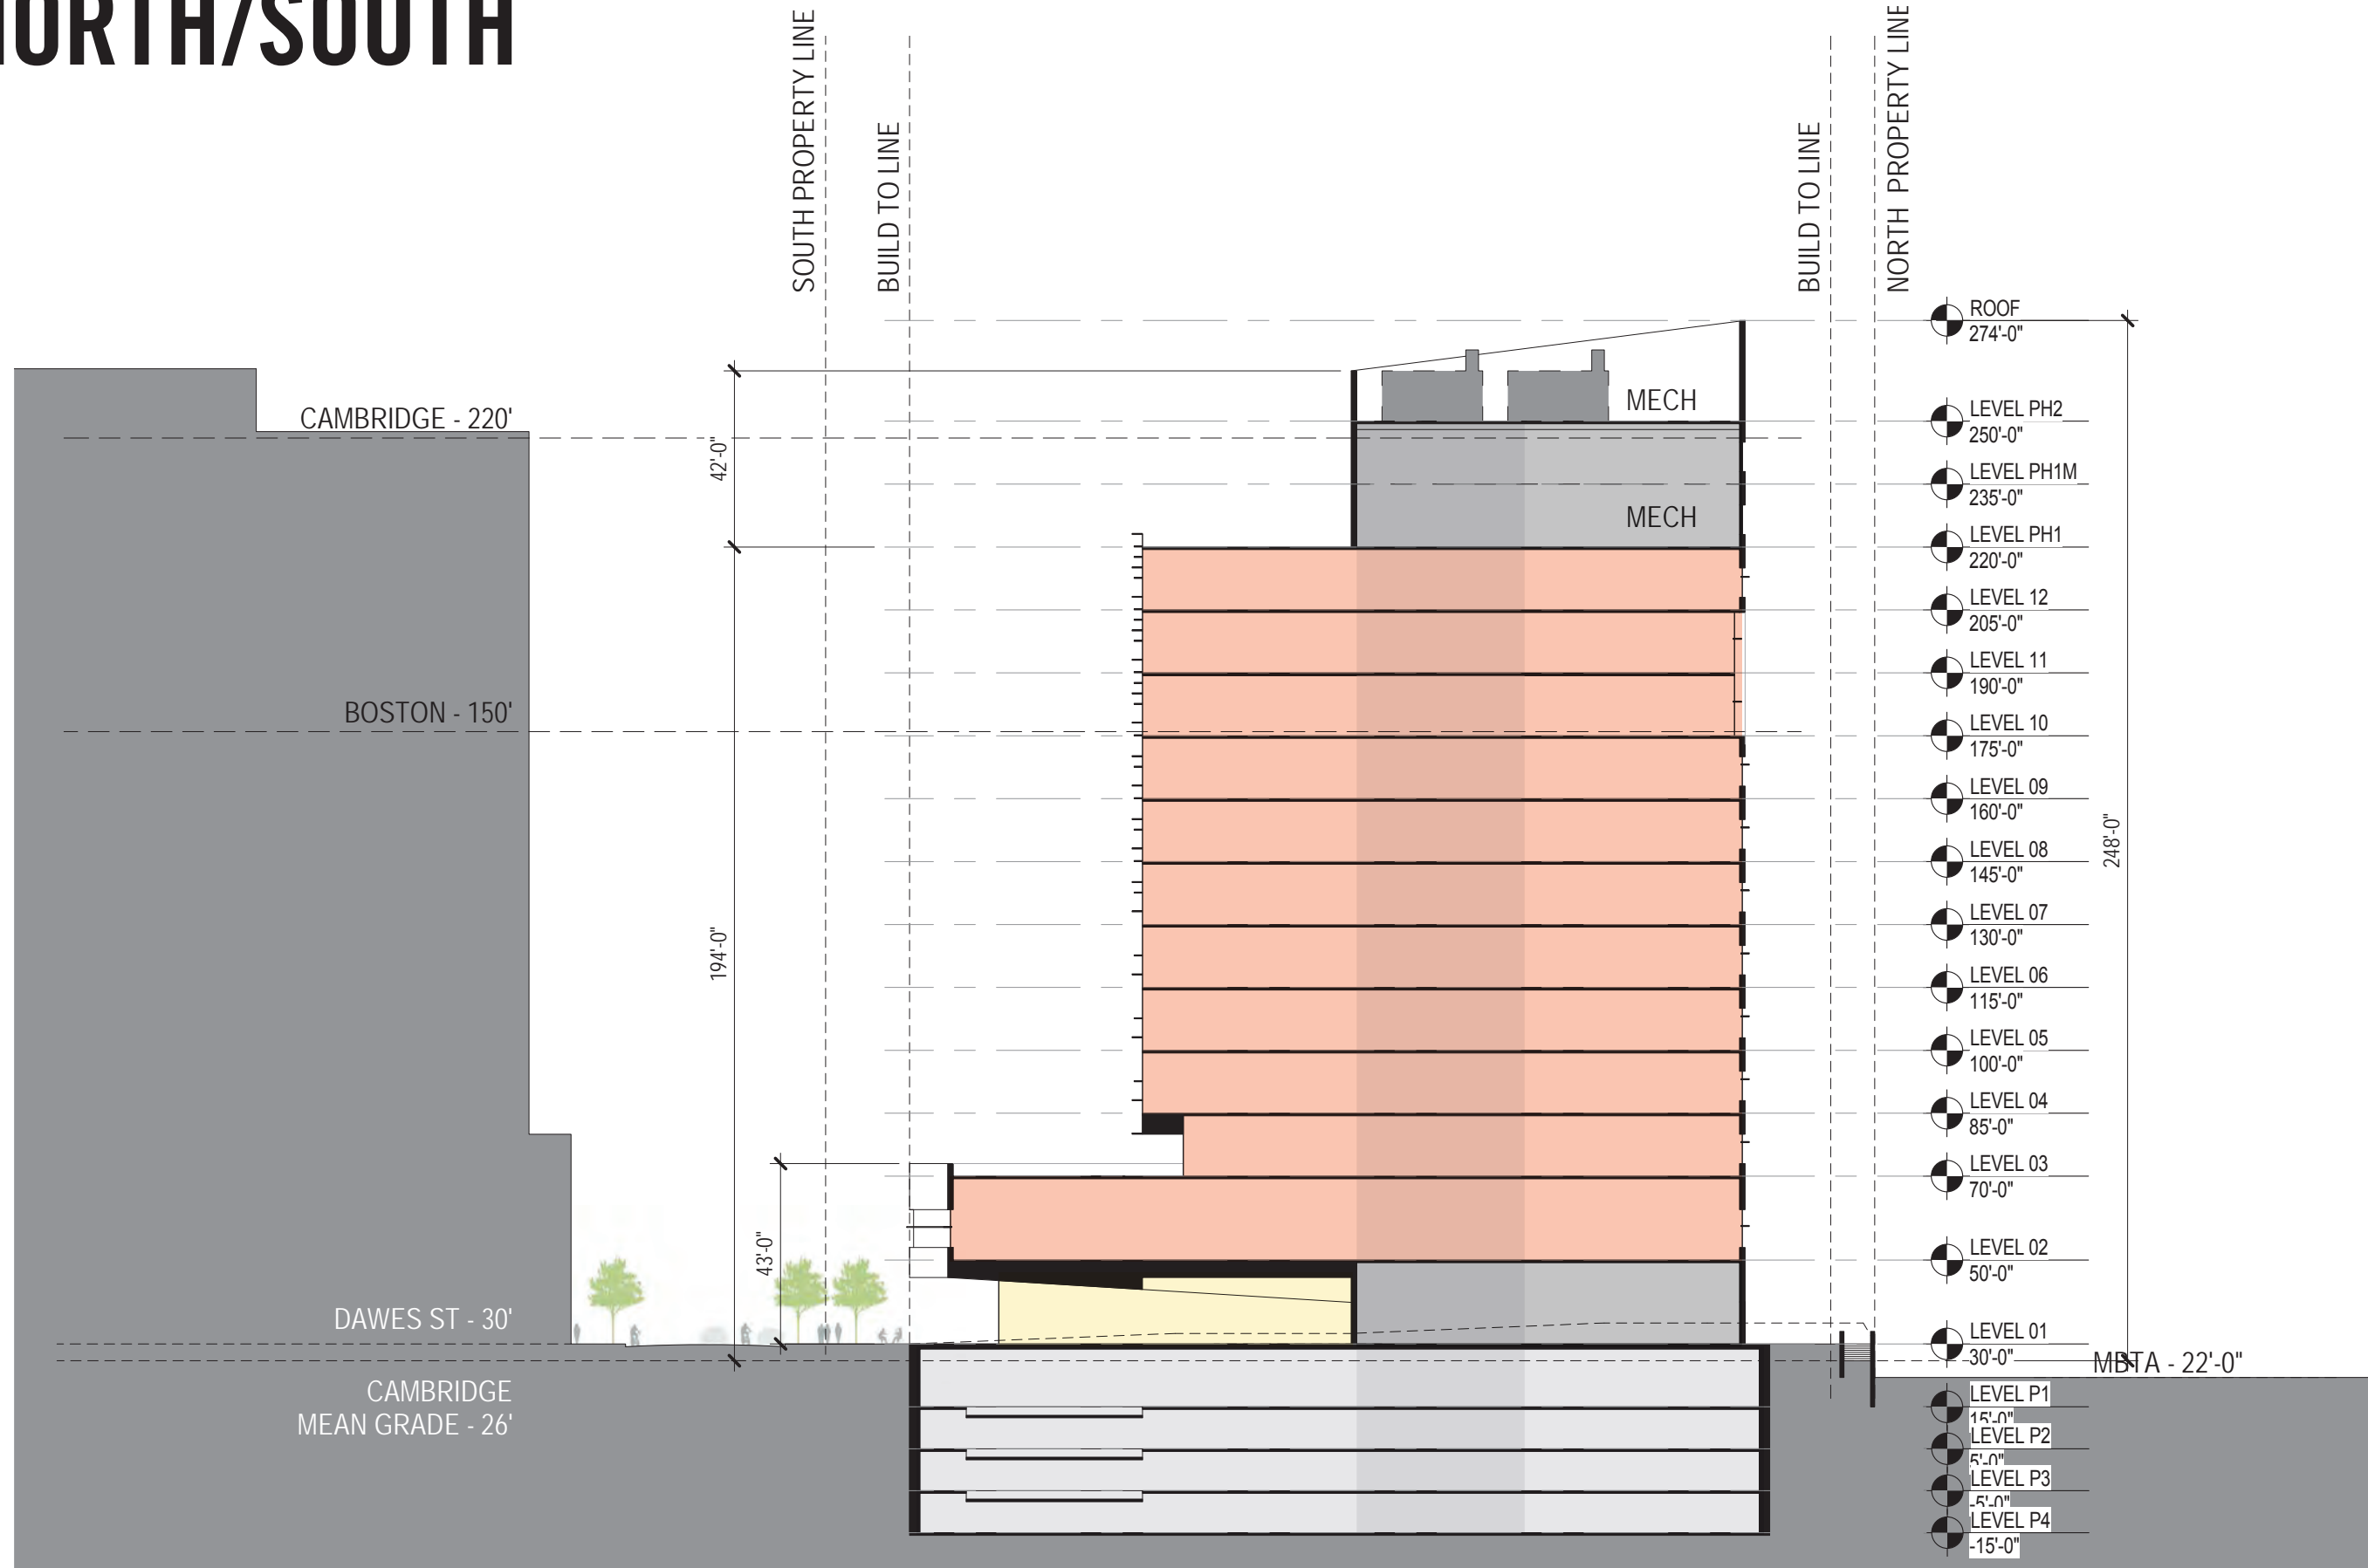

PERSPECTIVES VIEW FROM DAWES ST WEST

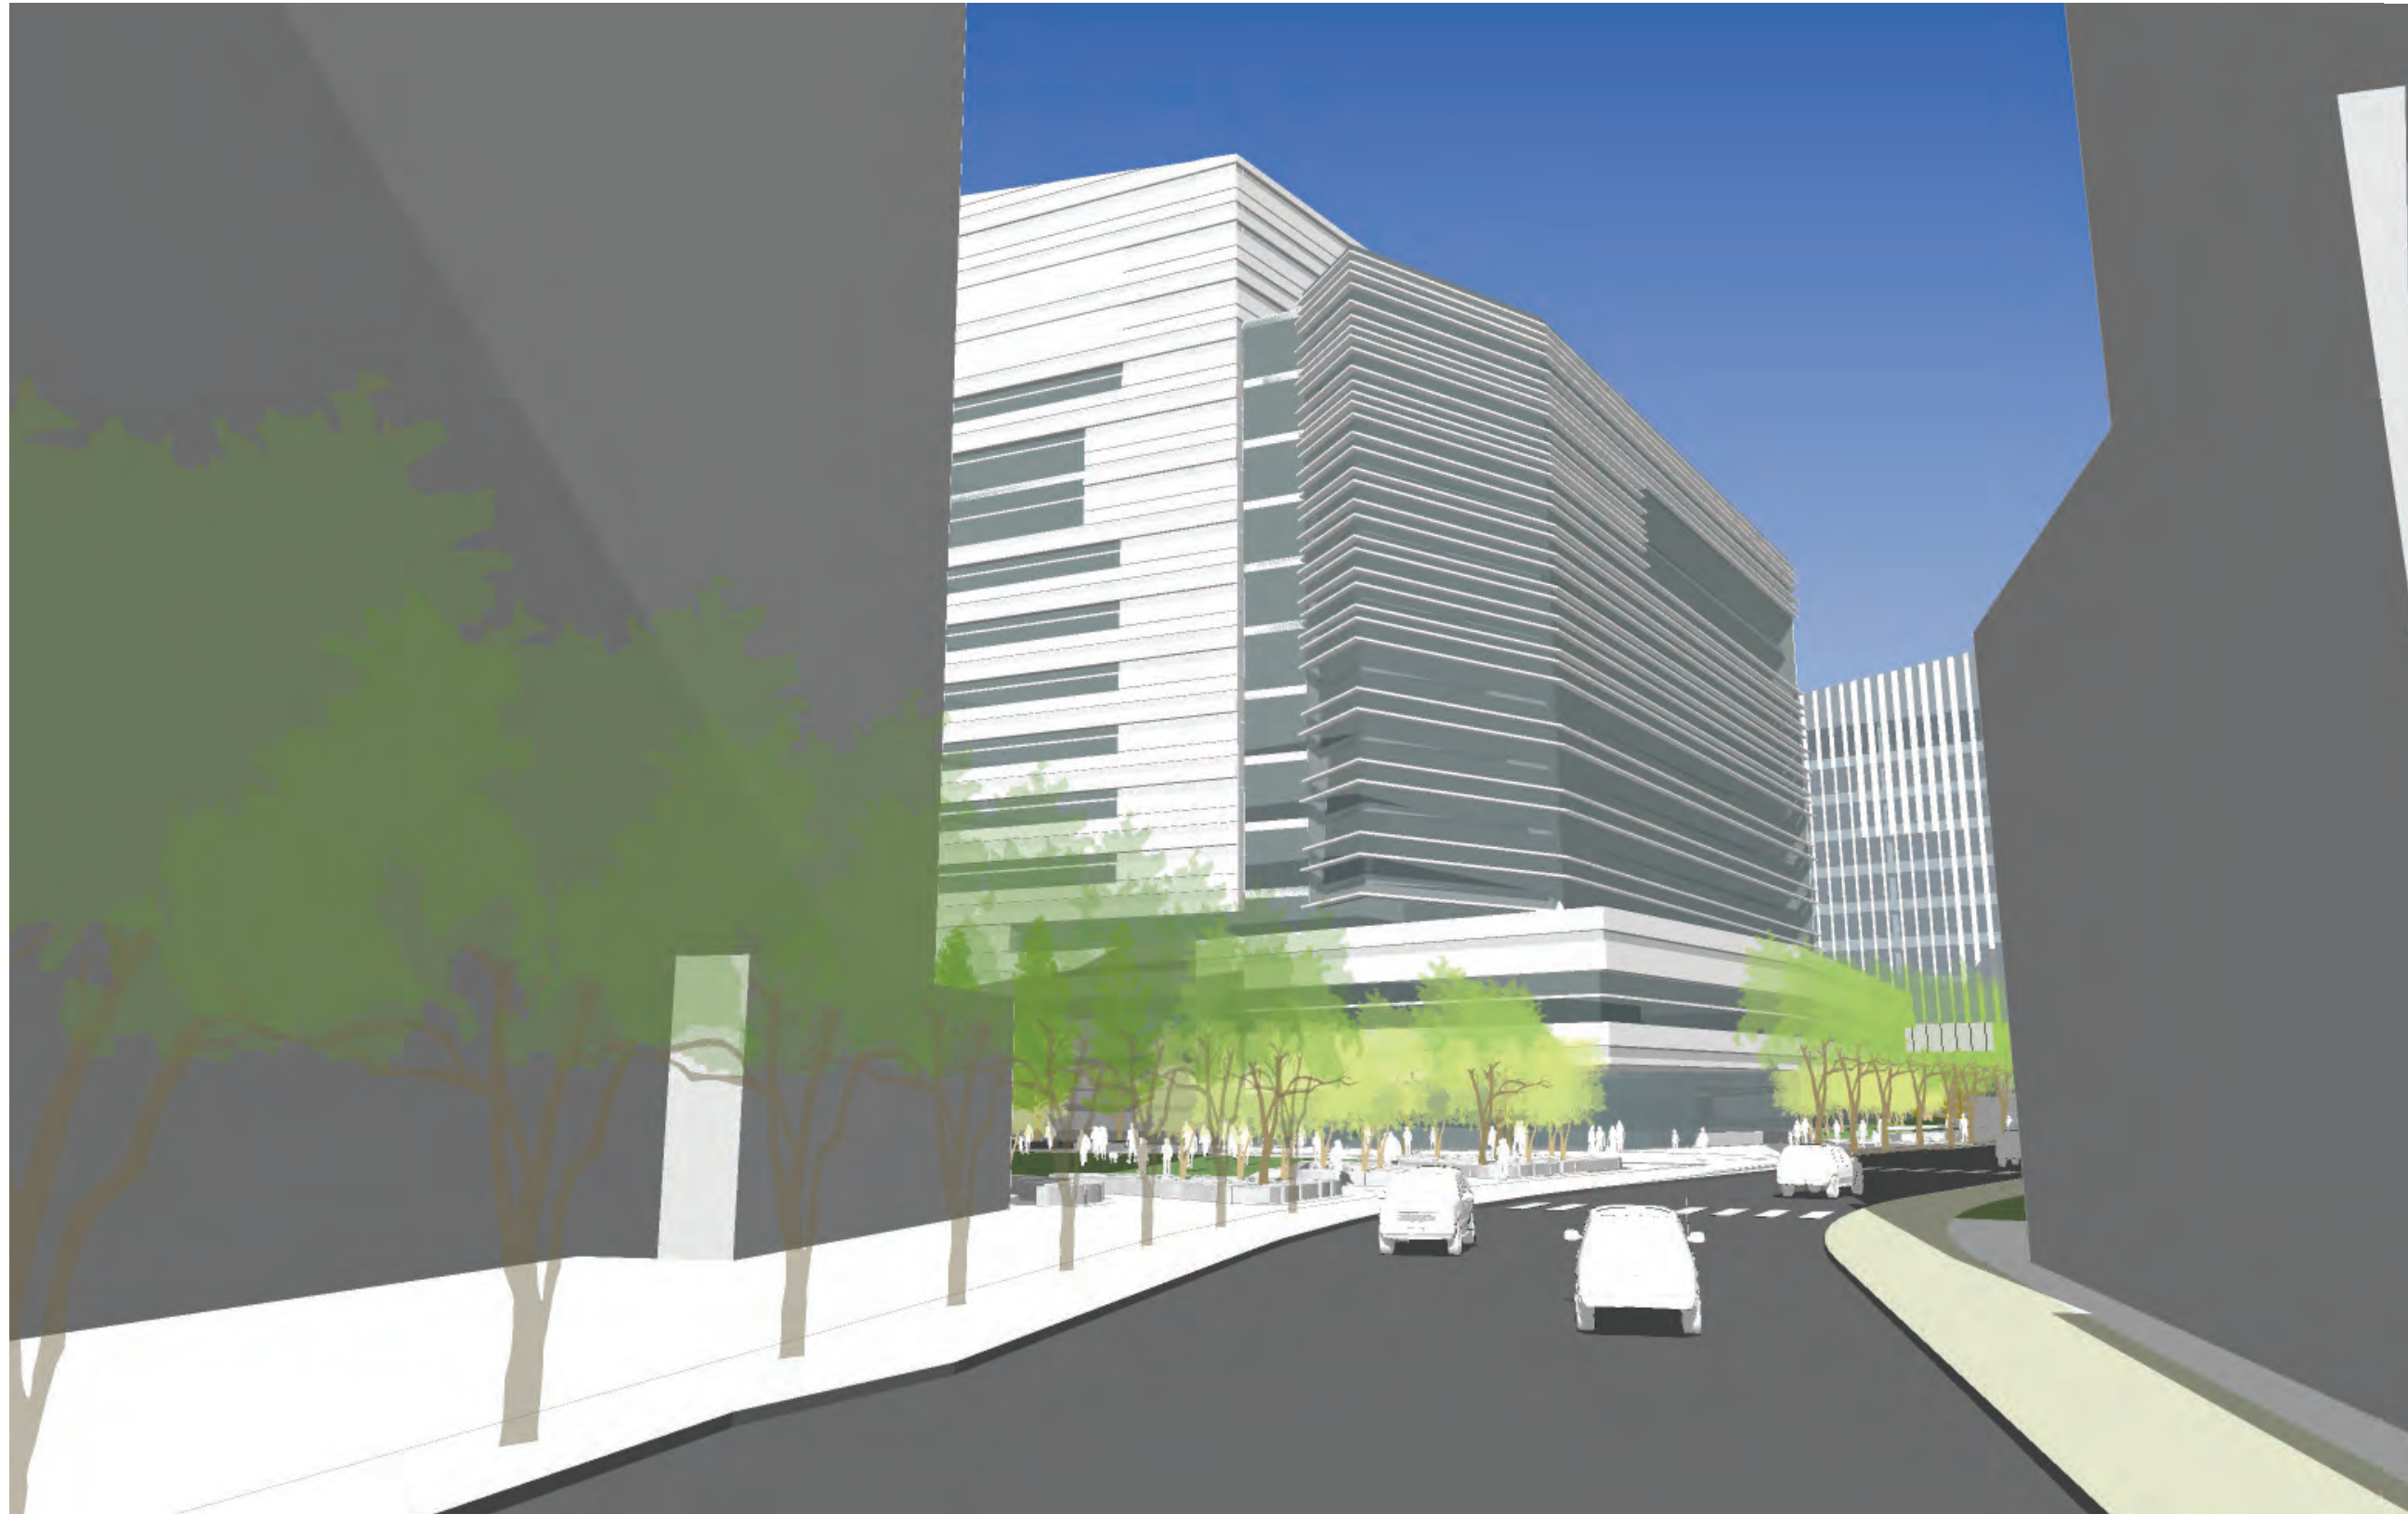
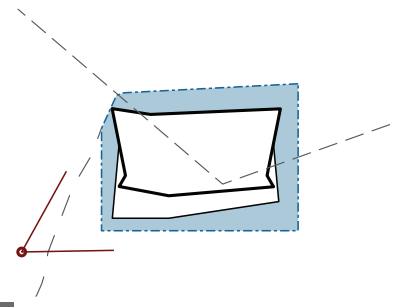


PERSPECTIVES VIEW OF TERRACE

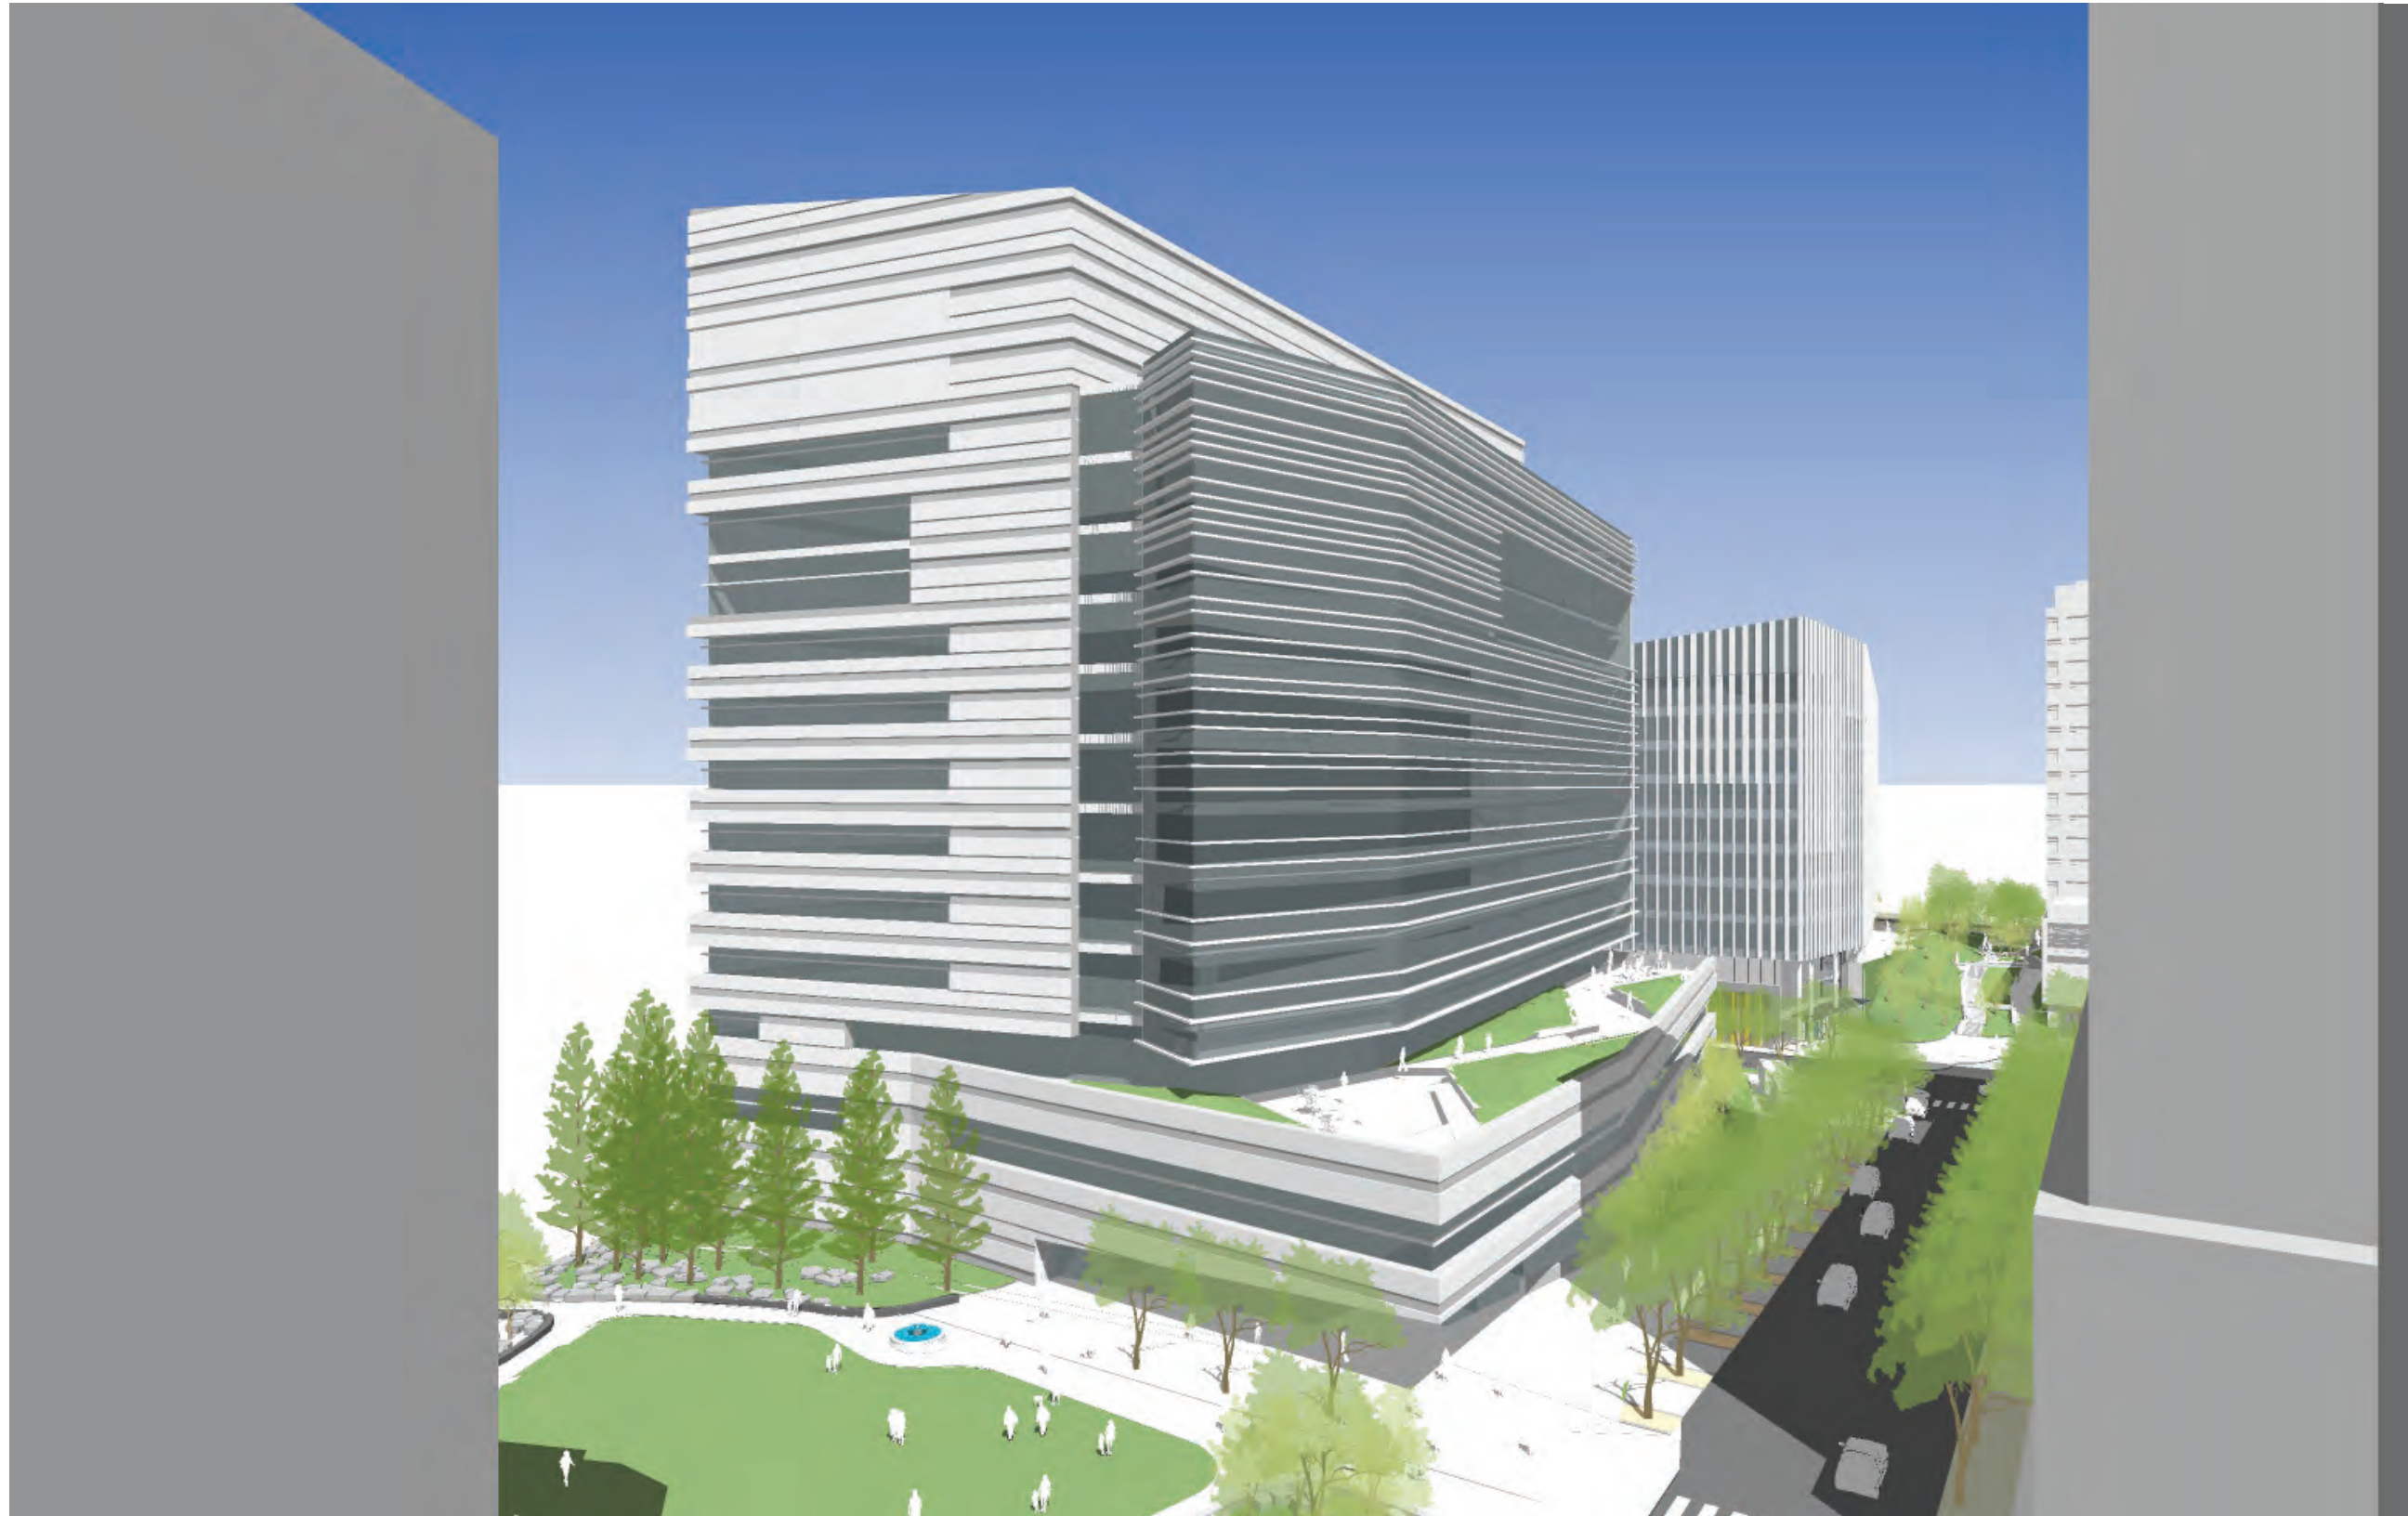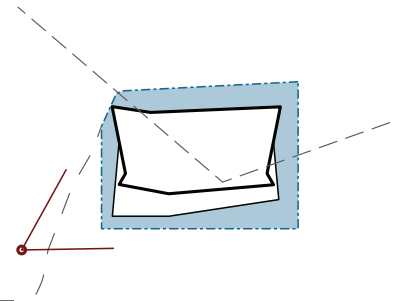


PERSPECTIVES

AERIAL VIEW FROM SOUTHWEST

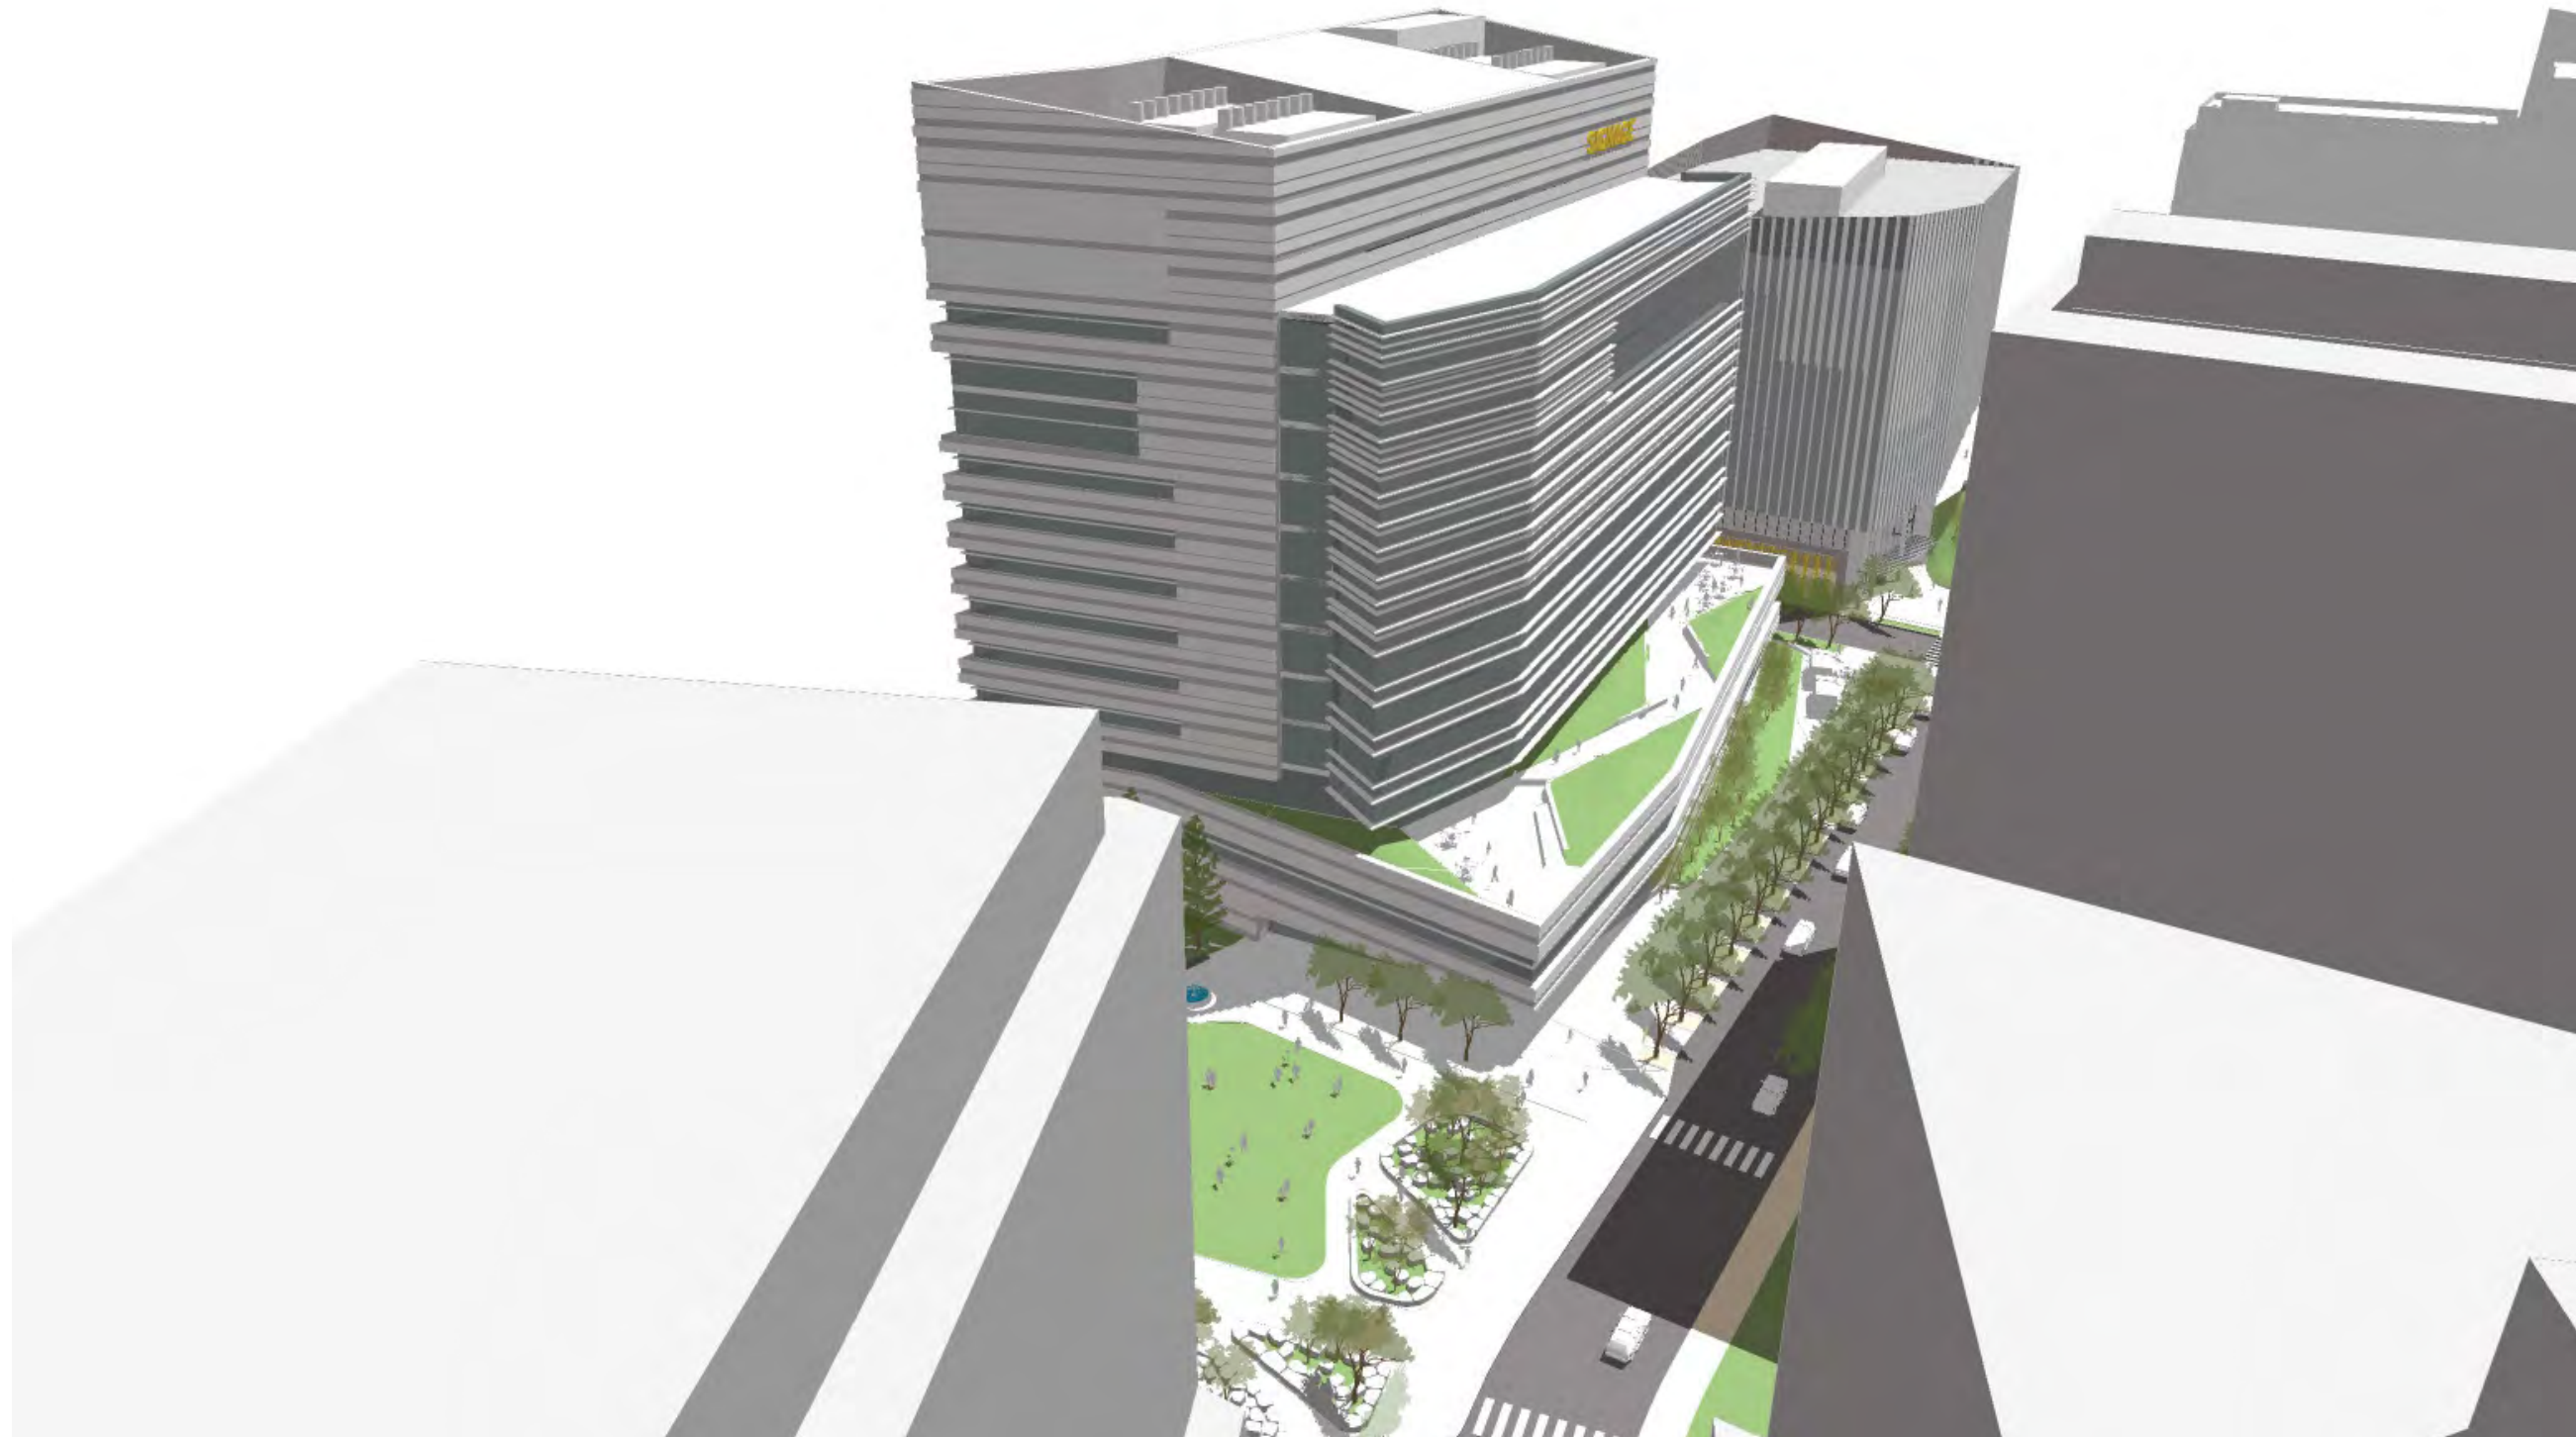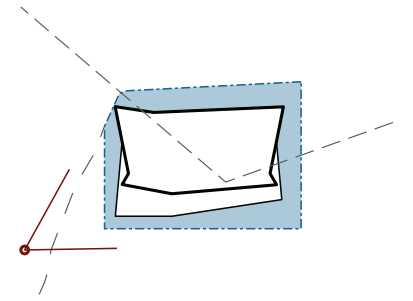

PERSPECTIVES

AERIAL VIEW FROM SOUTHEAST

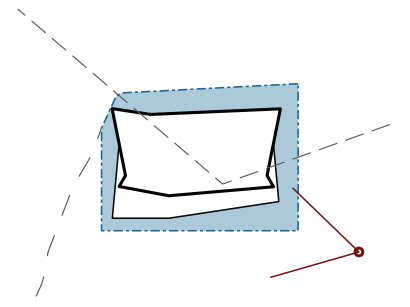

PERSPECTIVES VIEW FROM MURPHY MEMORIAL STAIRCASE

