


DRAFT

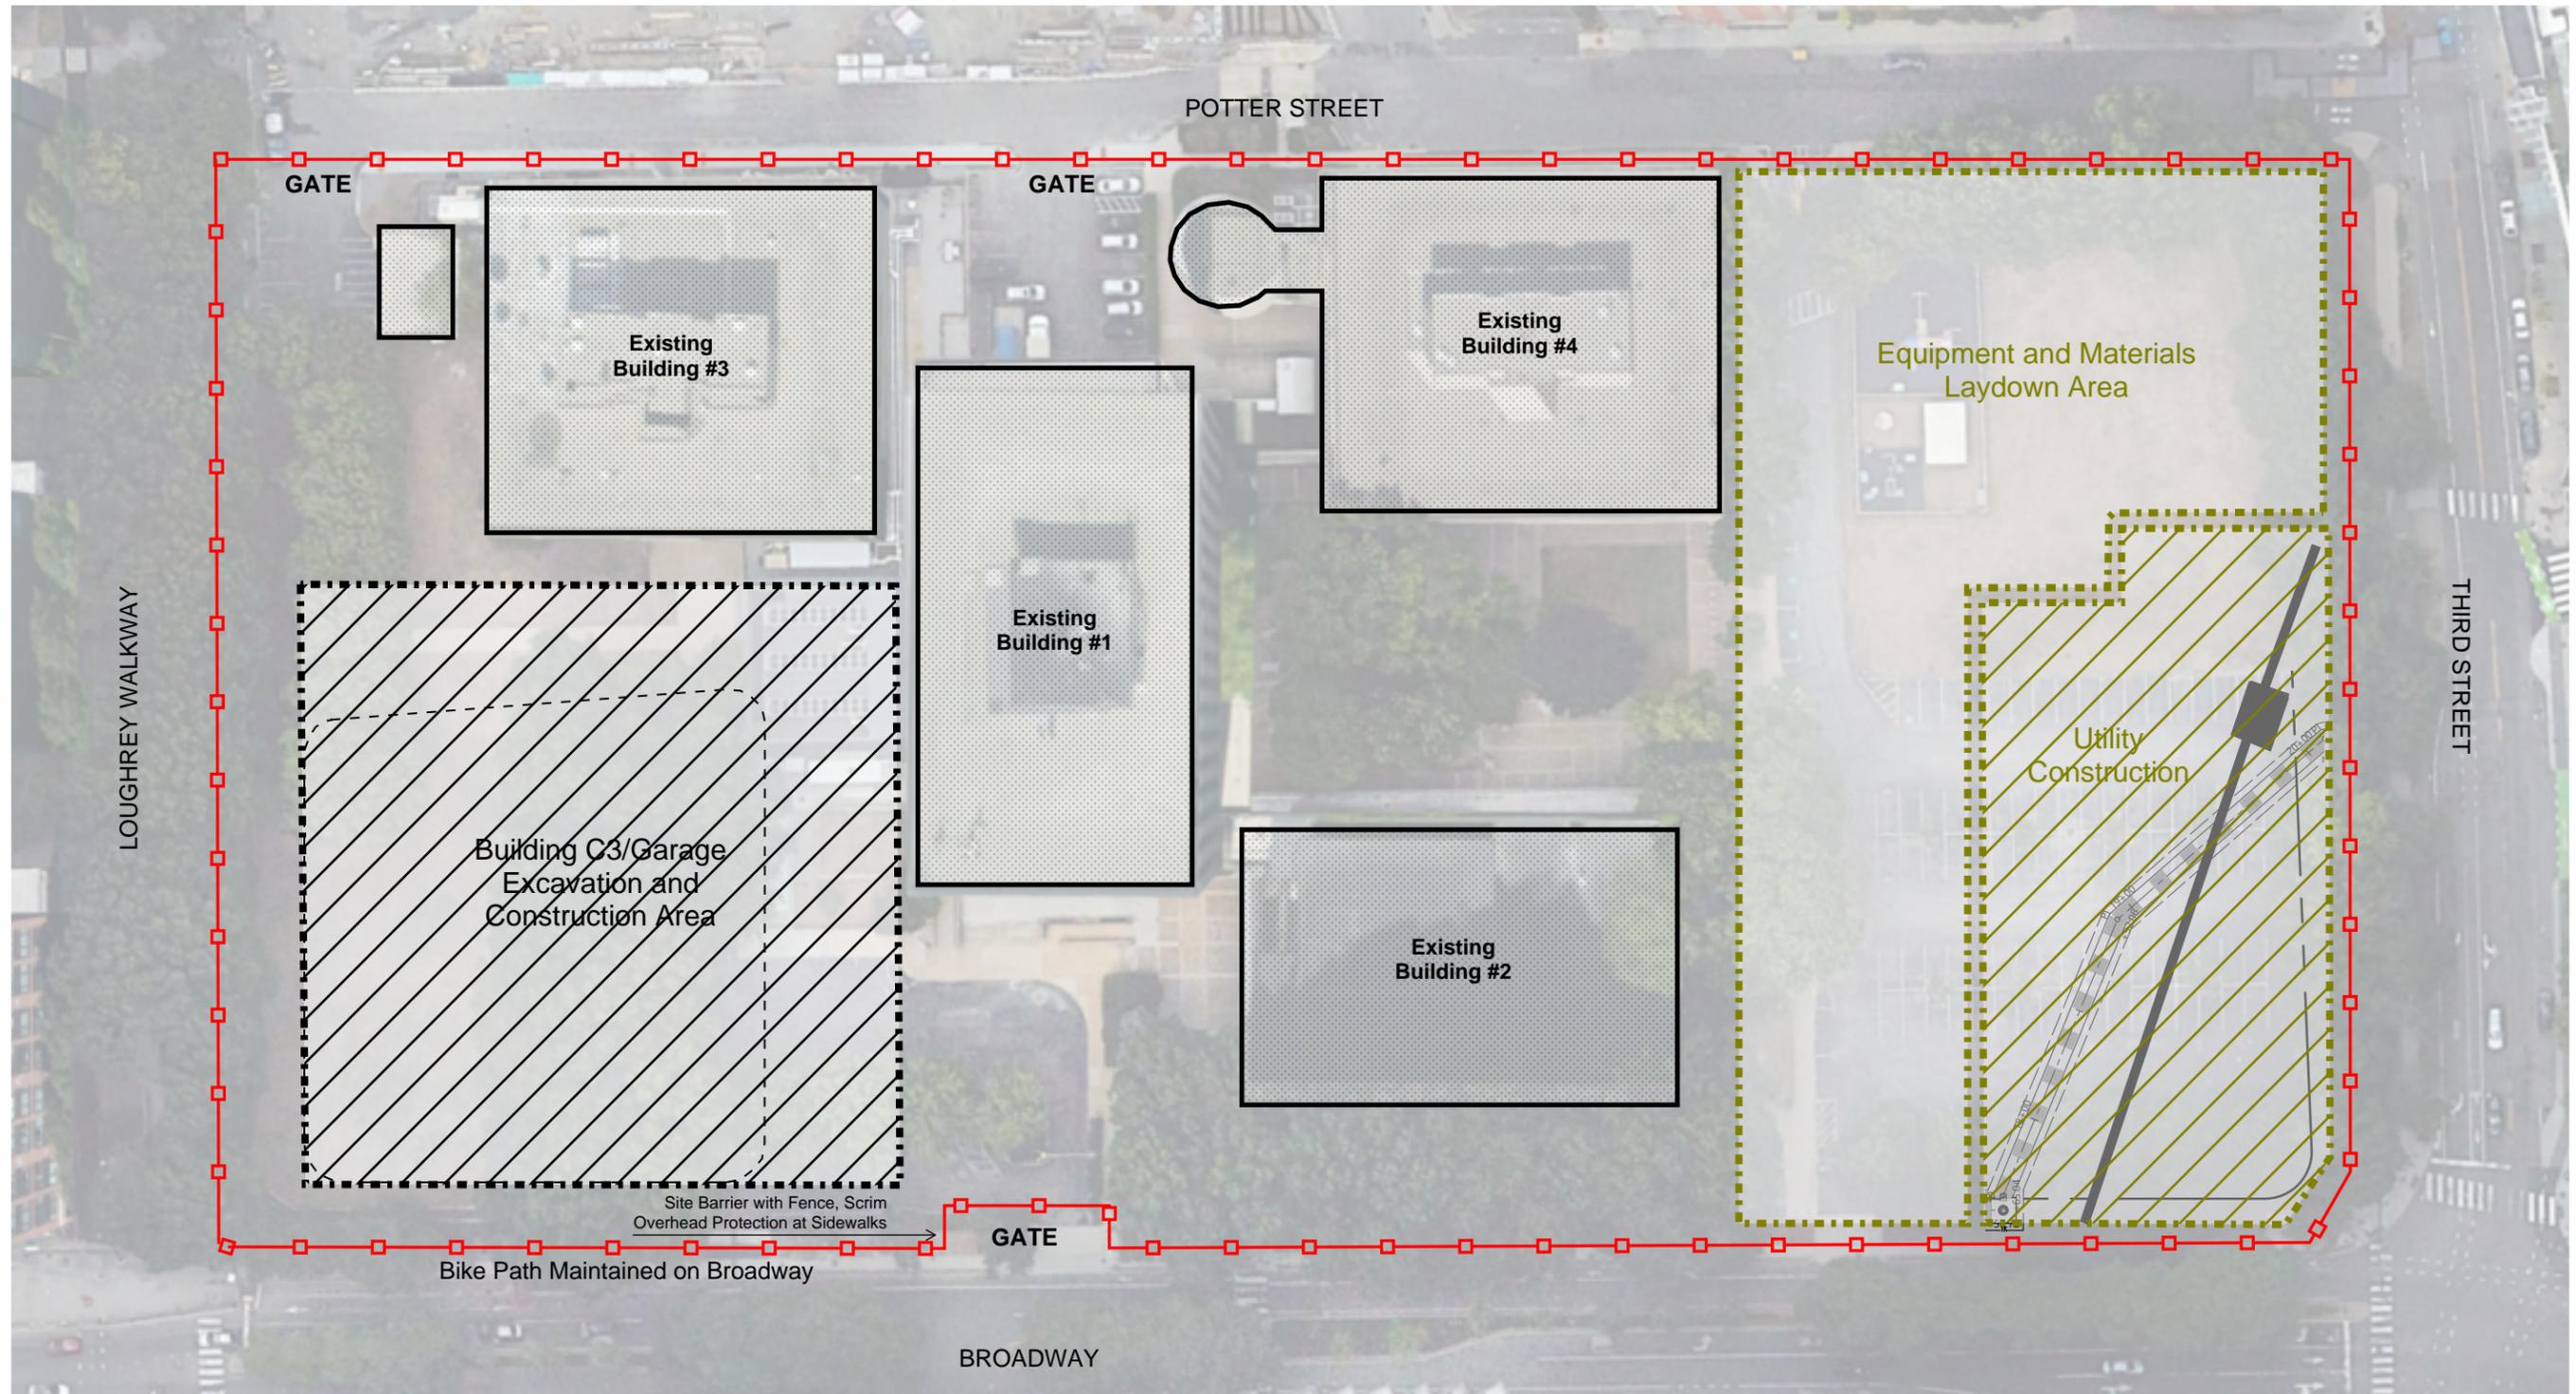


\*\*not to scale

## Phase 1 - Site Interim Conditions - Site Prep, Abatement, Demolition, Excavation

- Start of Building C3/Garage Excavation
- Abatement and Demo of Existing Buildings
- Start of Site Utility Excavation

DRAFT

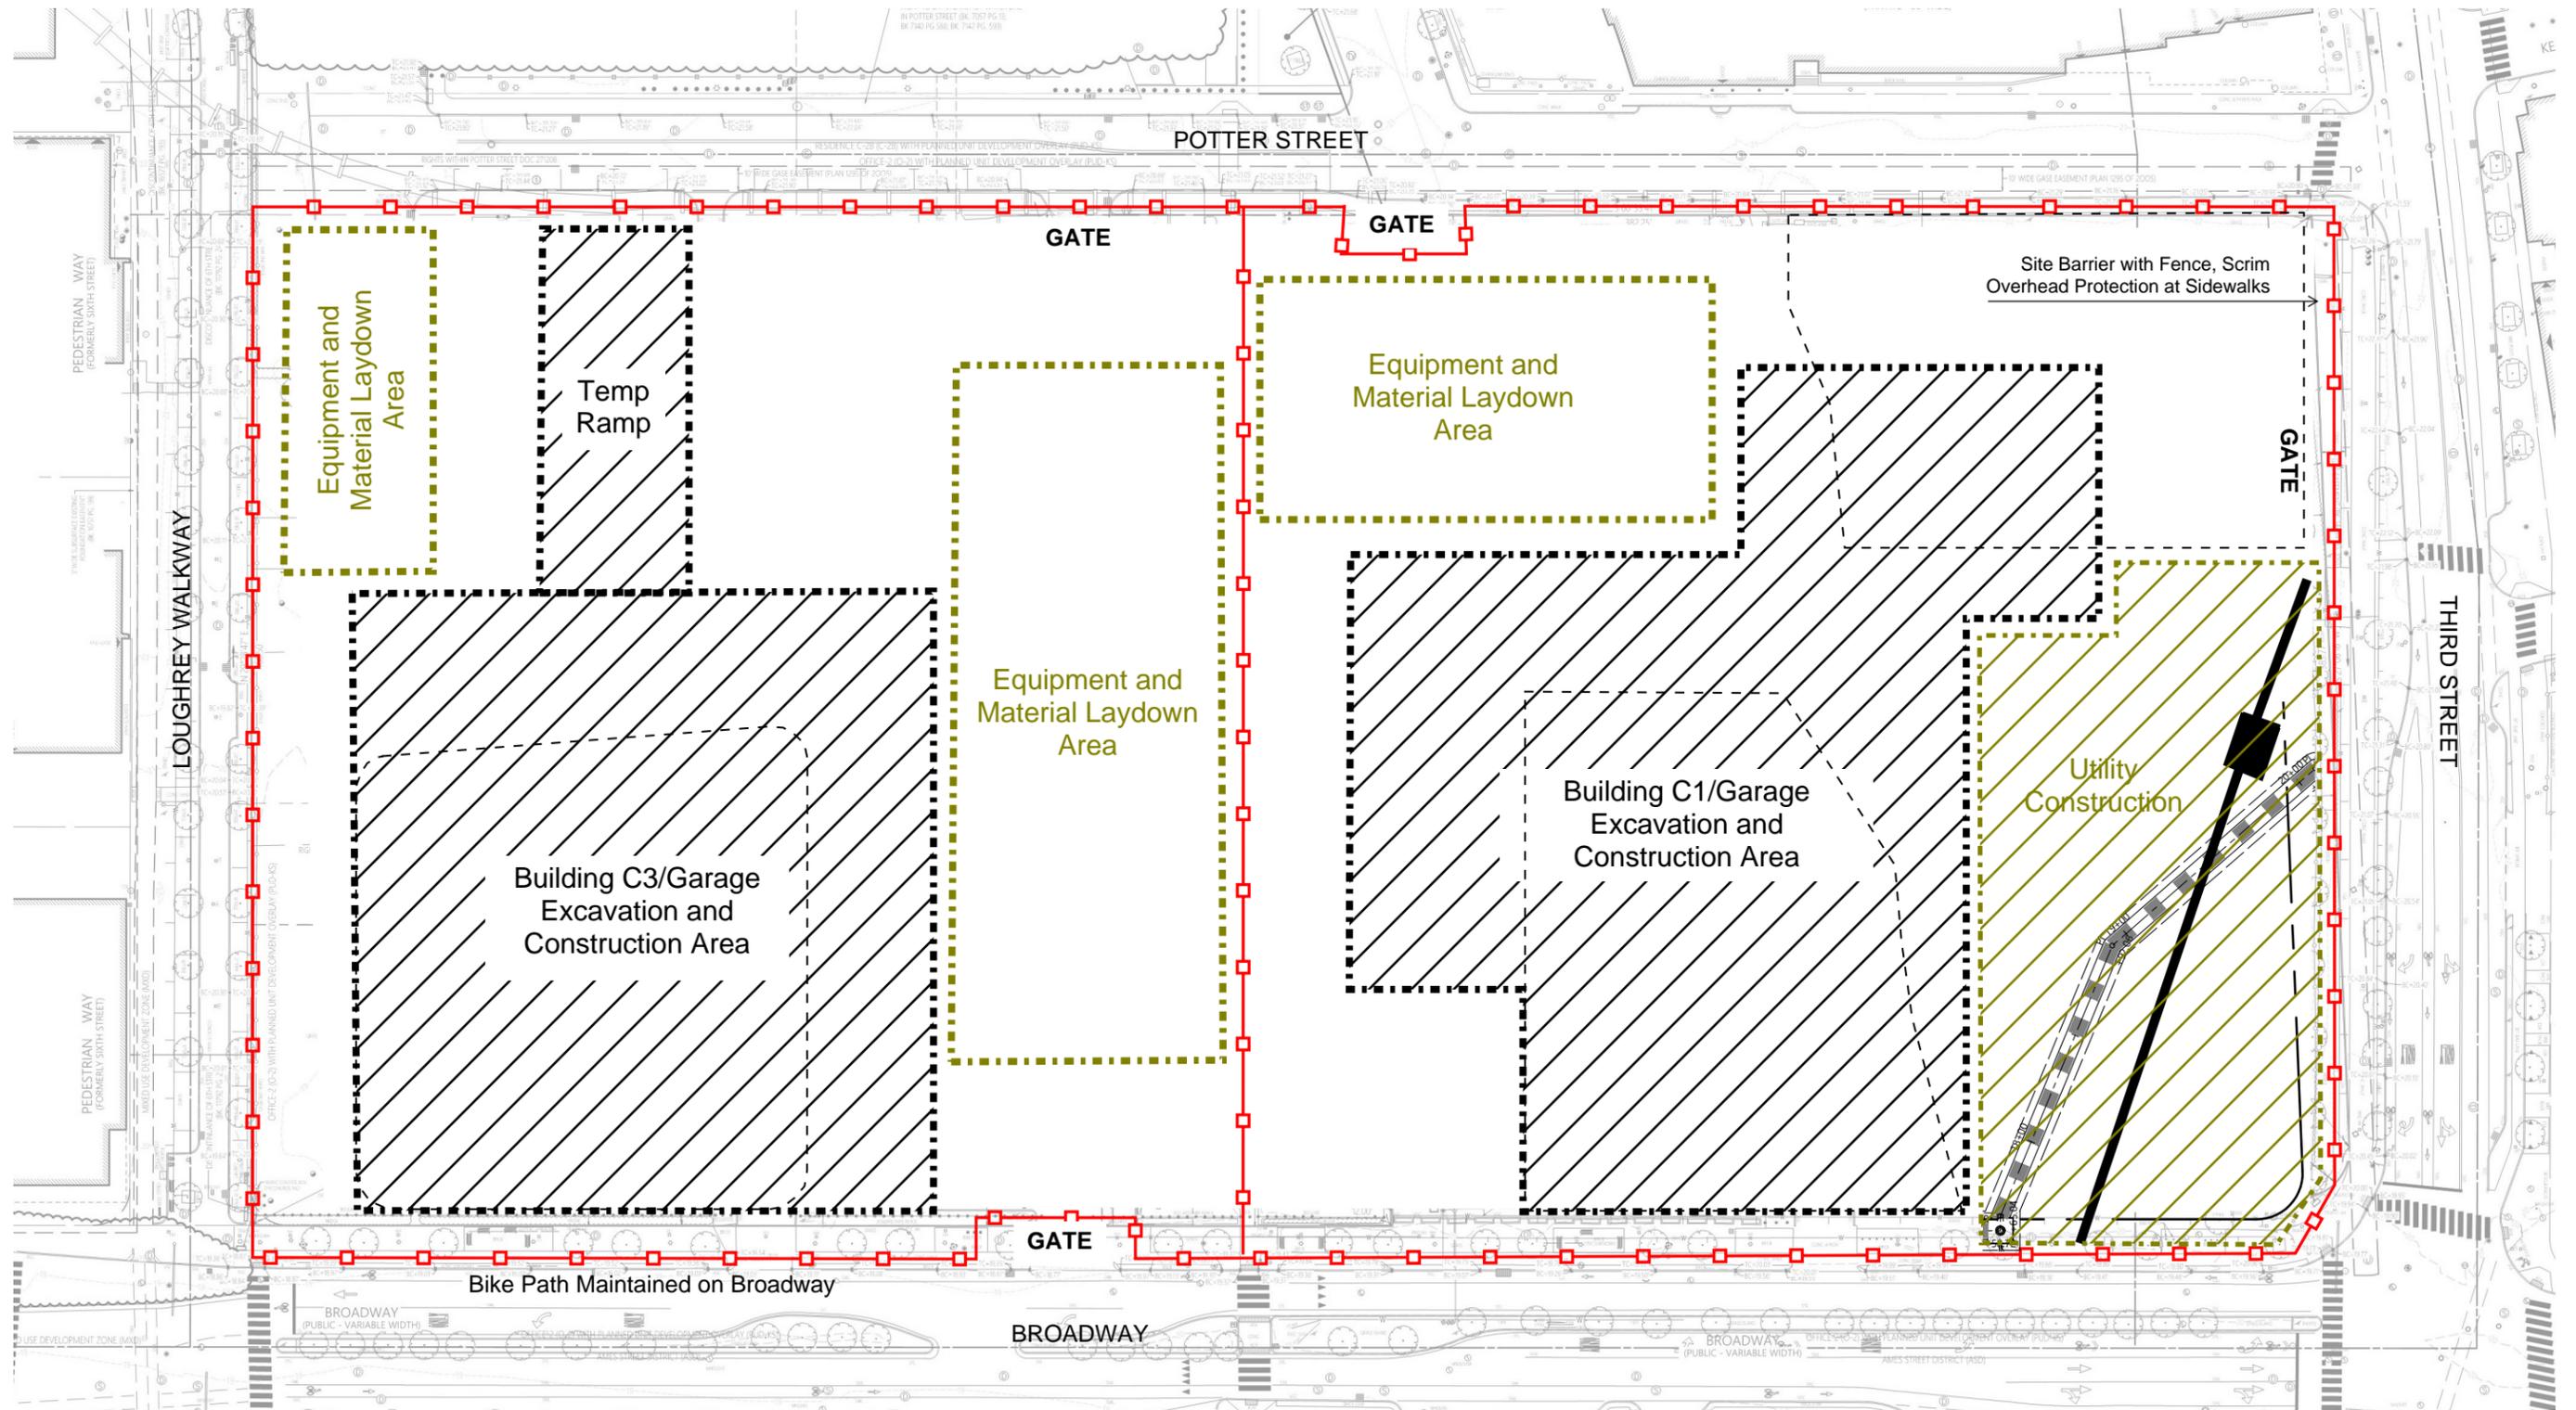


\*\*not to scale

## Phase 1 - Site Interim Conditions - C1 and C3 Construction

- Building C3/Garage Excavation and Construction
- Building C1/R1/Garage Excavation and Construction
- Temporary Ramp Installation
- Site Utility Construction

DRAFT

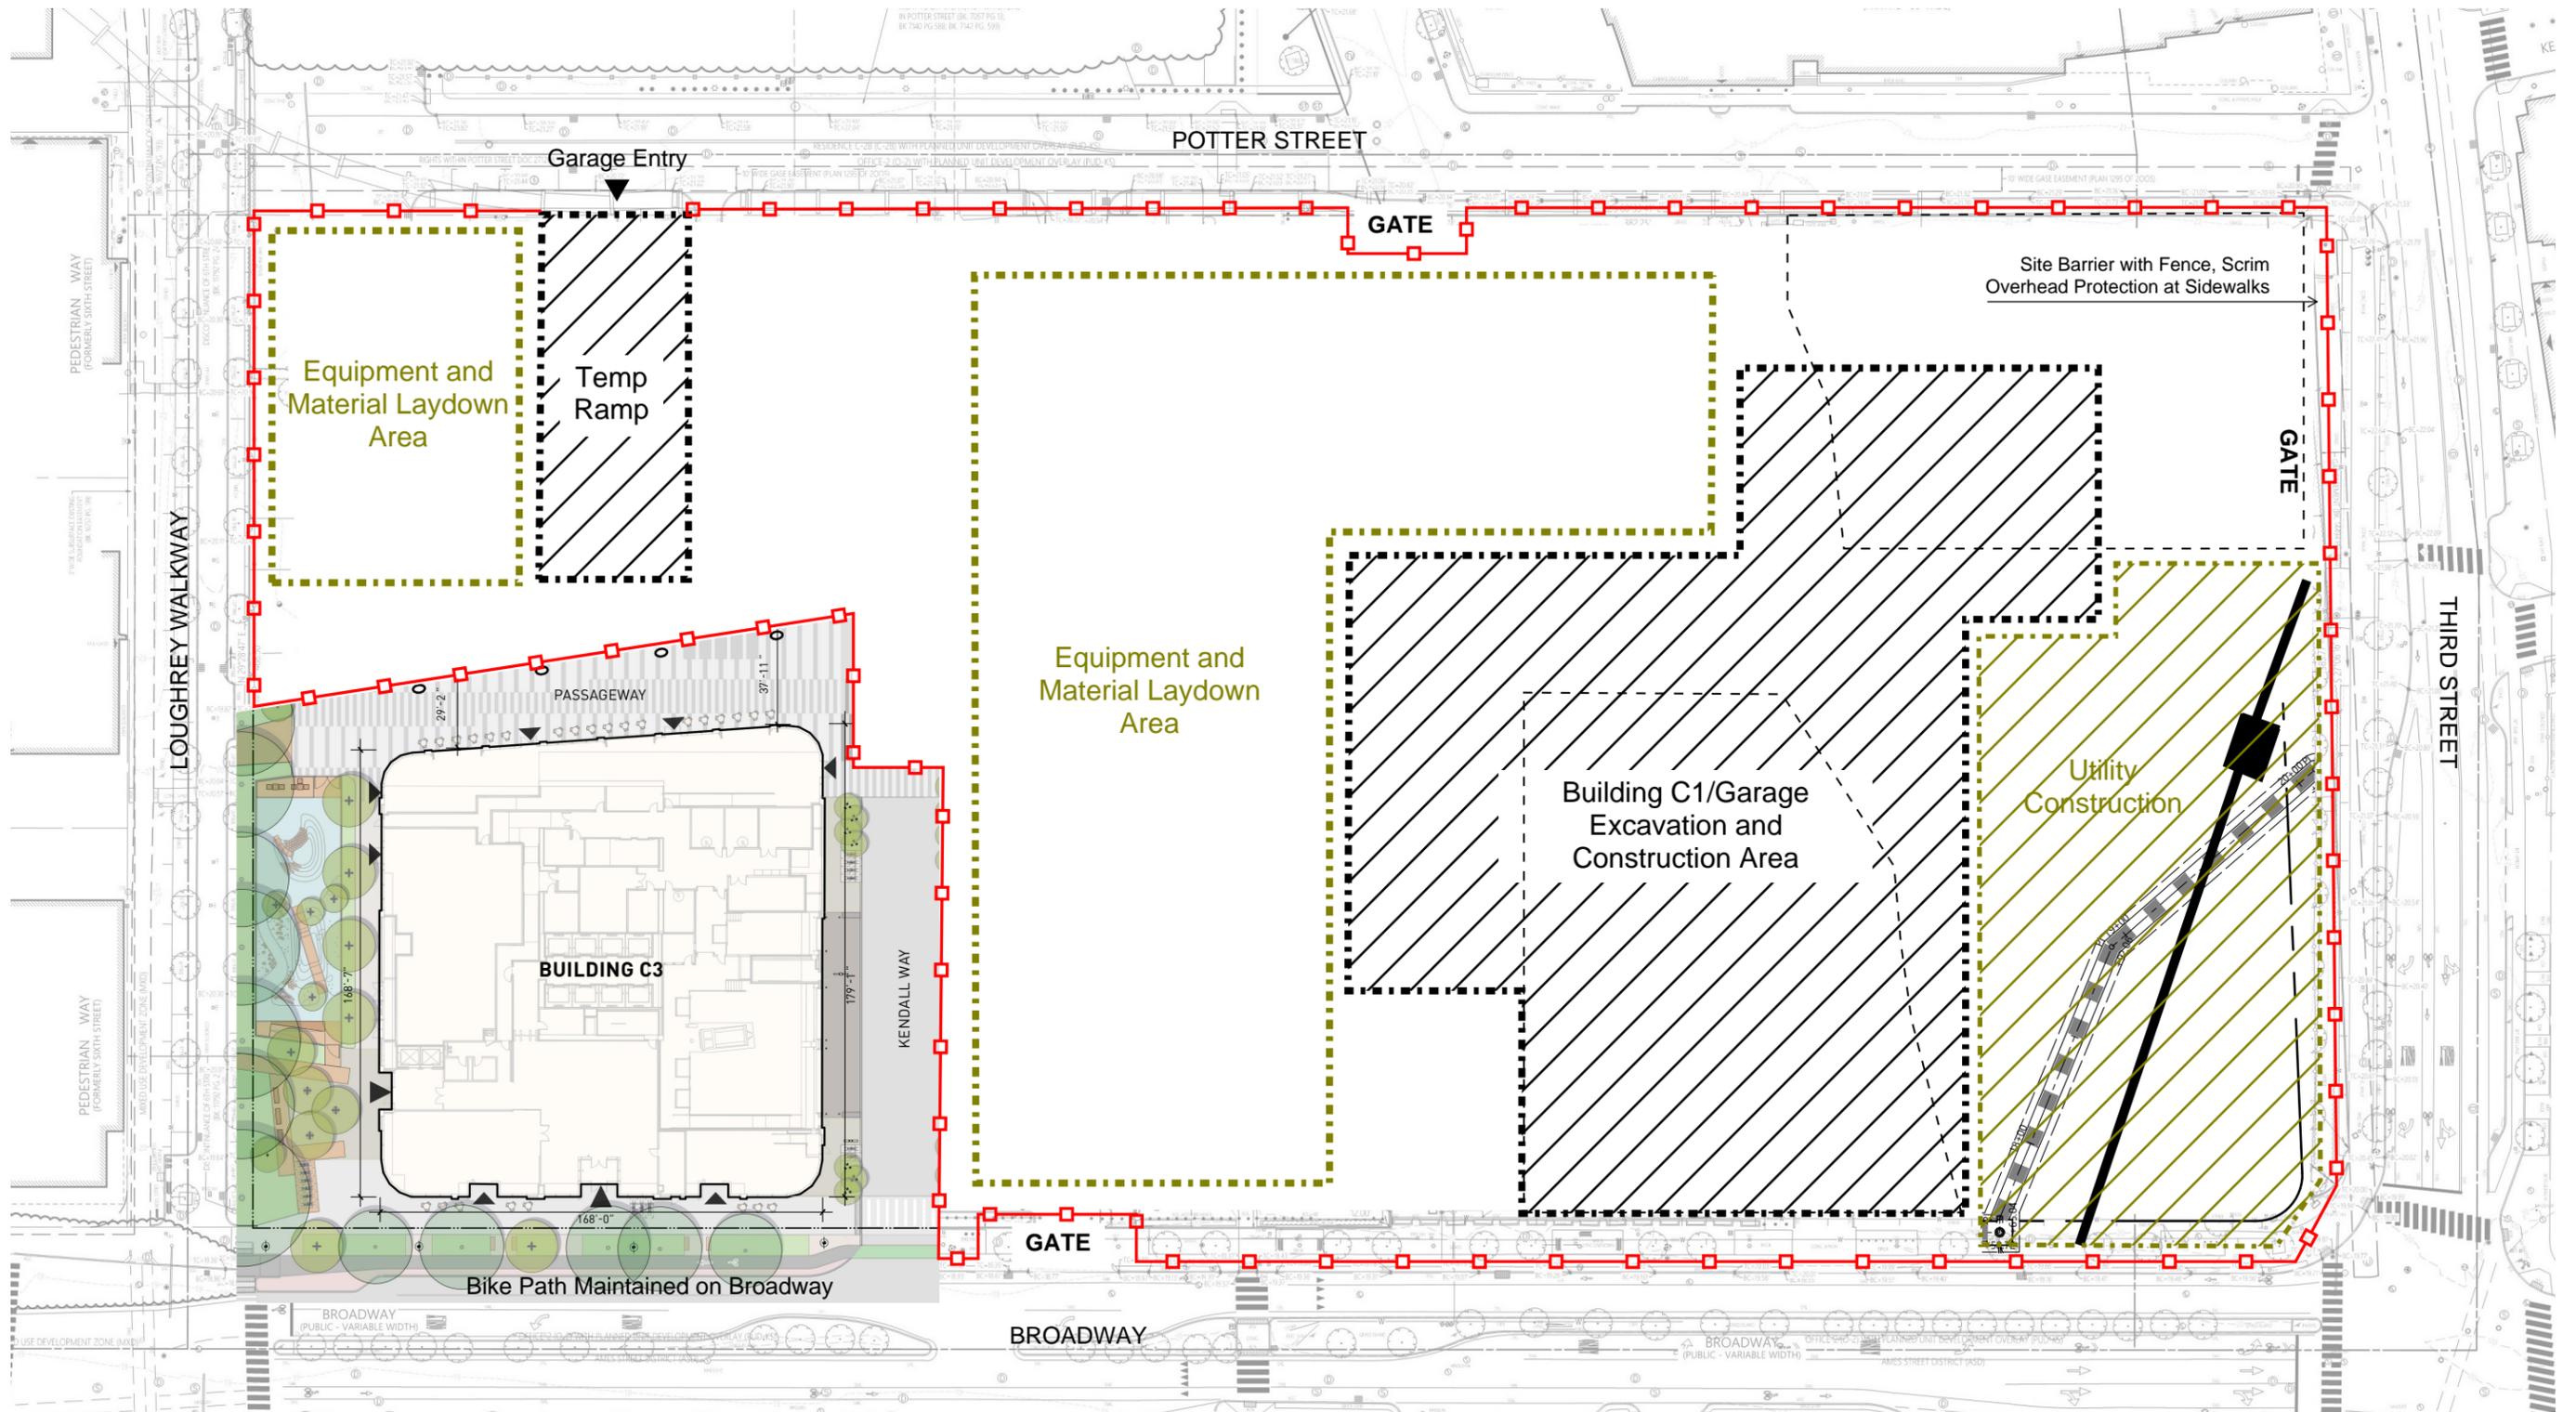

\*\*not to scale

## Phase 1 - Site Interim Conditions - C3 Complete, C1 Construction

- Building C3 Complete
- Building C1/R1/Garage Excavation and Construction
- Temporary Ramp Complete
- Site Utility Construction