
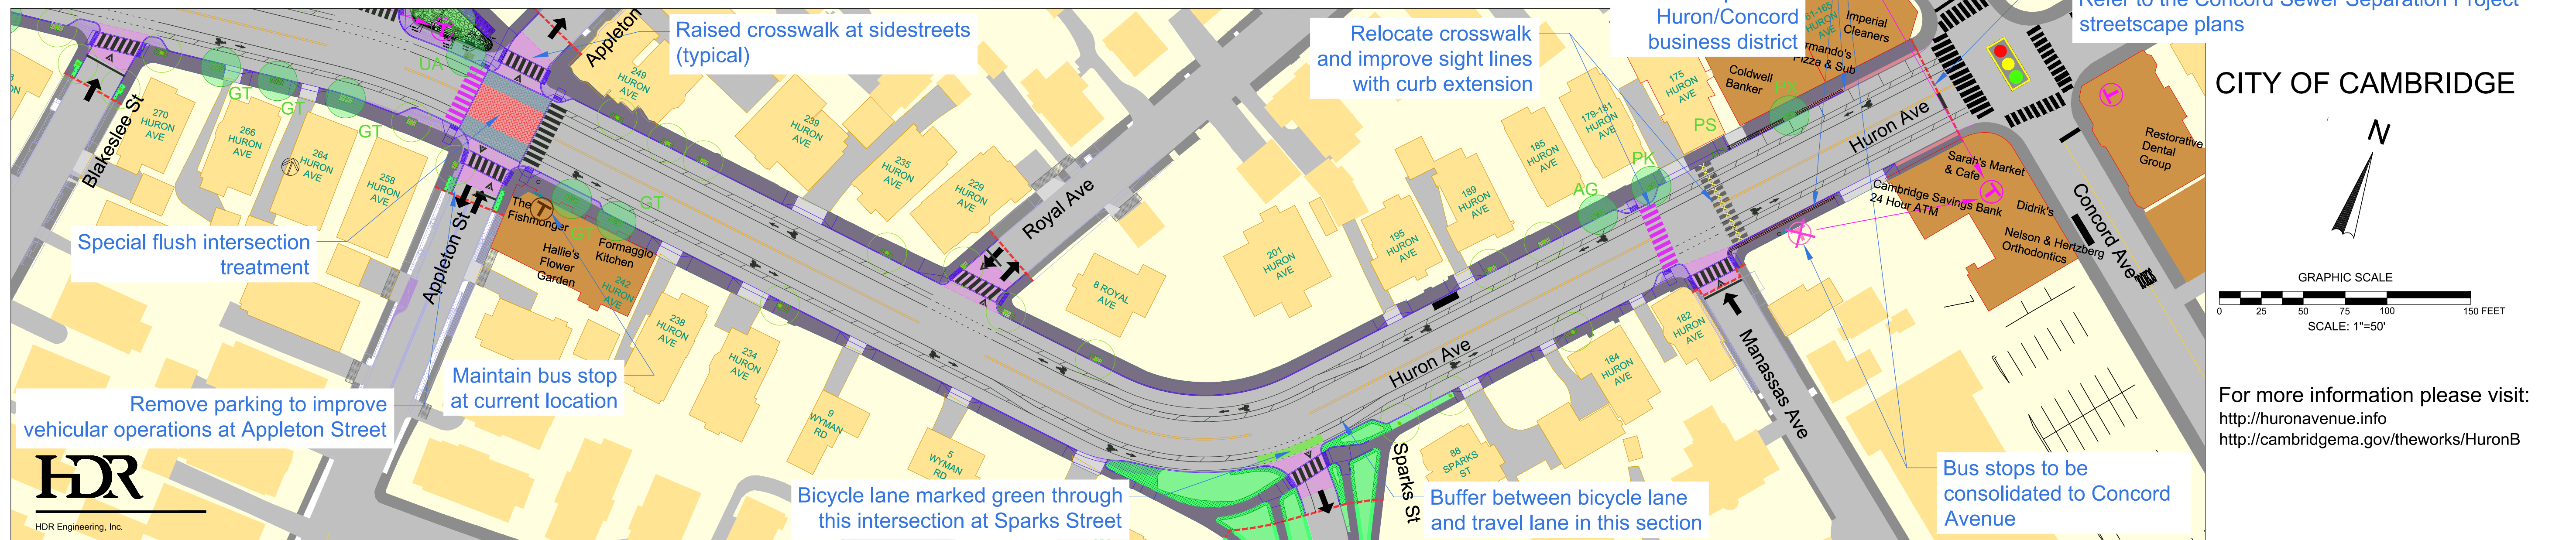
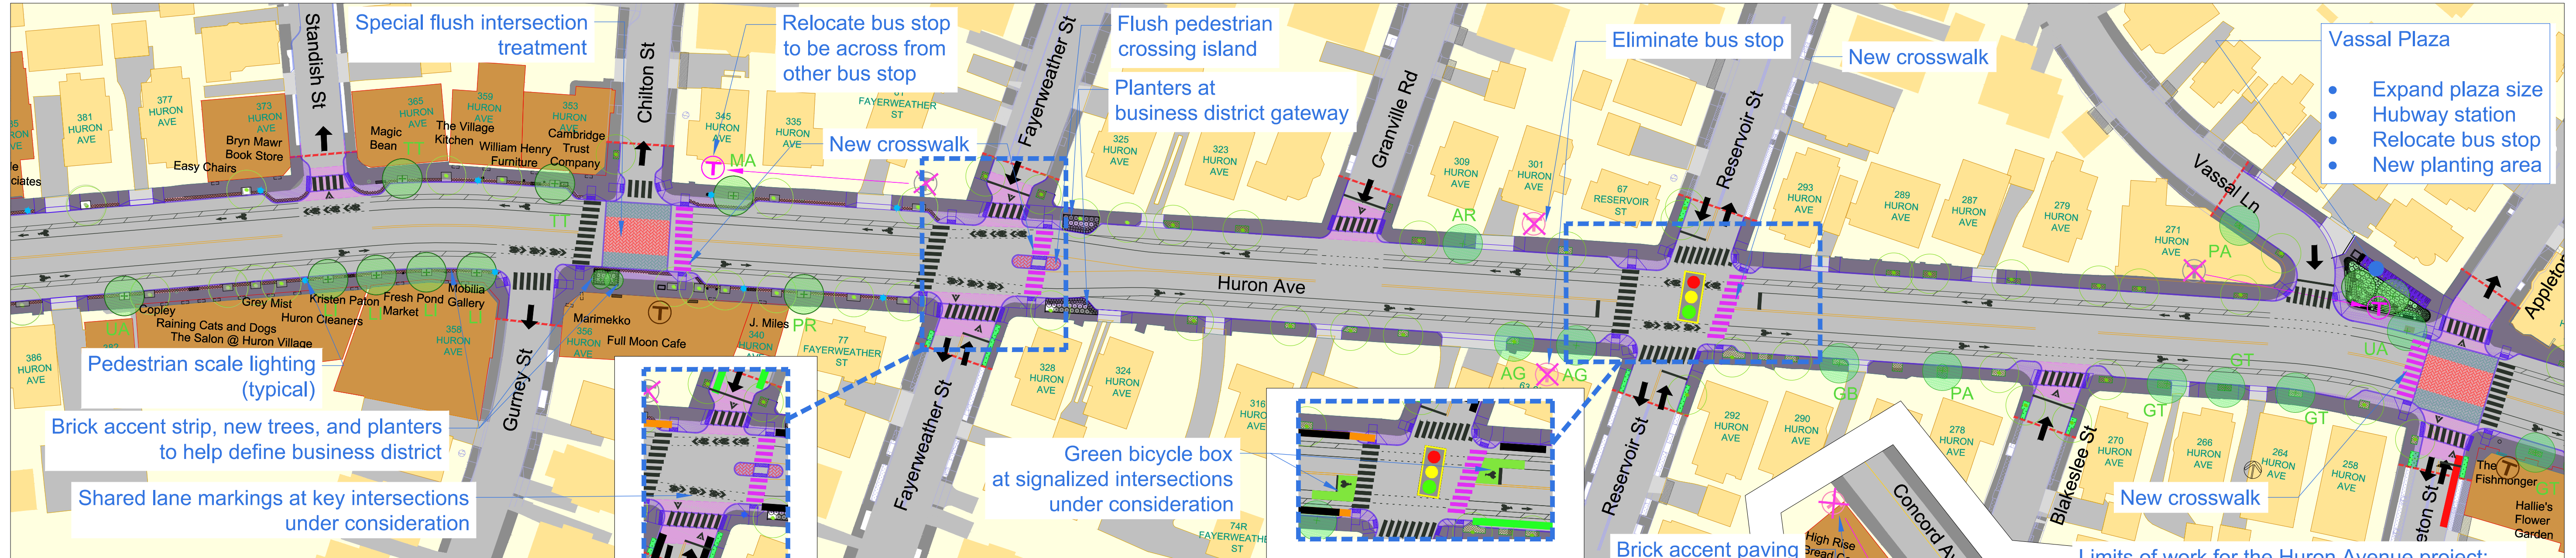


# HURON AVENUE, CAMBRIDGE, MA - FINAL CONCEPT DESIGN

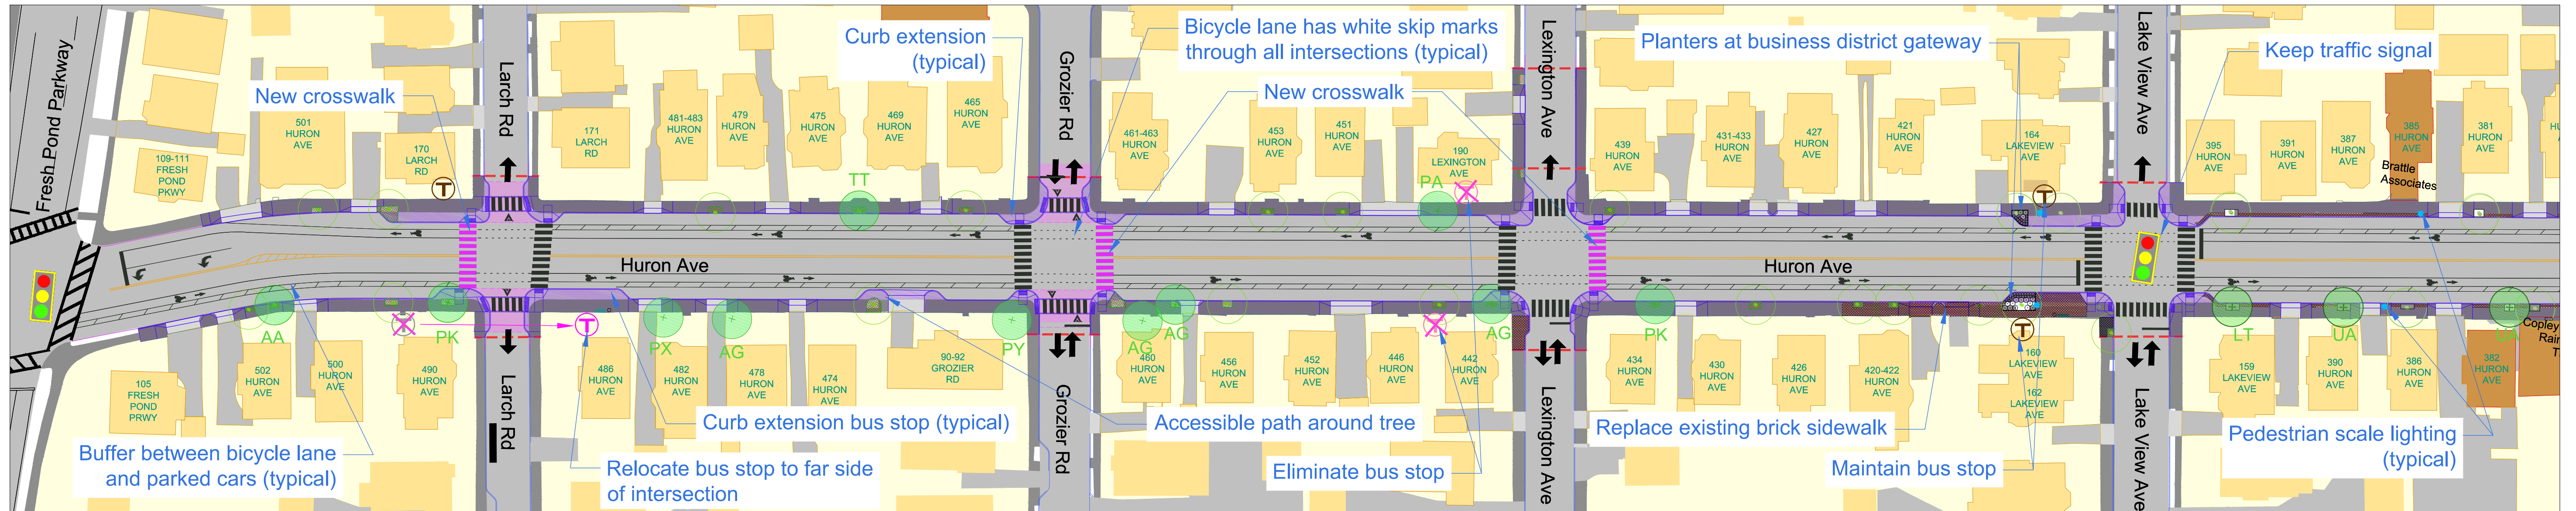

CITY OF CAMBRIDGE

N

GRAPHIC SCALE

0 25 50 75 100 150 FEET

SCALE: 1"=50'

For more information please visit:  
<http://huronavenue.info>  
<http://cambridgema.gov/theworks/HuronB>

