

STREETSCAPE IMPROVEMENTS

APPLETON STREET (NORTH) HUTCHINSON STREET SAVILLE STREET

DATE: 9/15/2016

STREET TREES (TYPE I)

SYM.	SCIENTIFIC NAME	COMMON NAME	SIZE	MIN. ROOT BALL DIA.
AR1	<i>Acer rubrum</i>	Red Maple	3" cal.	32" (B&B)
AR2	<i>Acer rubrum</i> 'Armstrong'	Armstrong Red Maple	3" cal.	32" (B&B)
GB	<i>Ginkgo biloba</i>	Ginkgo	3" cal.	32" (B&B)
GD	<i>Gymnocladus dioica</i>	Kentucky Coffeetree	3" cal.	32" (B&B)
GT	<i>Gleditsia triacanthos</i>	Honey Locust	3" cal.	32" (B&B)
LT	<i>Liriodendron tulipifera</i>	Tuliptree	3" cal.	32" (B&B)
PA	<i>Platanus x acerifolia</i>	London Planetree	3" cal.	32" (B&B)
QR	<i>Quercus rubra</i>	Red Oak	3" cal.	32" (B&B)
TT	<i>Tilia tomentosa</i>	Silver Linden	3" cal.	32" (B&B)
UA	<i>Ulmus americana</i> 'Valley Forge'	American Elm	3" cal.	32" (B&B)




STREET TREES (TYPE II)

SYM.	SCIENTIFIC NAME	COMMON NAME	SIZE	MIN. ROOT BALL DIA.
AC	<i>Acer campestre</i>	Hedge Maple	3" cal.	32" (B&B)
AG	<i>Amelanchier grandifolia</i>	Apple Serviceberry	10' Ht.	32" (B&B)
CC	<i>Cercis canadensis</i>	Eastern Redbud	3" cal.	32" (B&B)
PK	<i>Prunus serrulata</i> 'Kwanzan'	Kwanzan Cherry	3" cal.	32" (B&B)
PS	<i>Prunus serrulata</i> 'Snowgoose'	Snowgoose Cherry	3" cal.	32" (B&B)
PX	<i>Prunus x incam</i> 'Okame'	Okame Cherry	3" cal.	32" (B&B)
PY	<i>Prunus x yedoensis</i> 'Akebono'	Akebono Cherry	3" cal.	32" (B&B)
SR	<i>Syringa reticulata</i>	Japanese Tree Lilac	3" cal.	32" (B&B)

LEGEND

- PROPOSED SIDEWALK
- PROPOSED LAWN AREA
- TRAFFIC LANE DIRECTION
- AT-GRADE CROSSWALK
- RAISED CROSSWALK

- SIGNIFICANT PRIVATE PROPERTY TREE CANOPY
- EXISTING TREE TO REMAIN (34)
- EXISTING TREE TO REMAIN LESS THAN 36" CLEARANCE (7)
- REMOVE AND REPLACE (3)
- PROPOSED TREE (STREET: 11) (BACK OF SIDEWALK: 0)
- REMOVE EXISTING TREE (1)

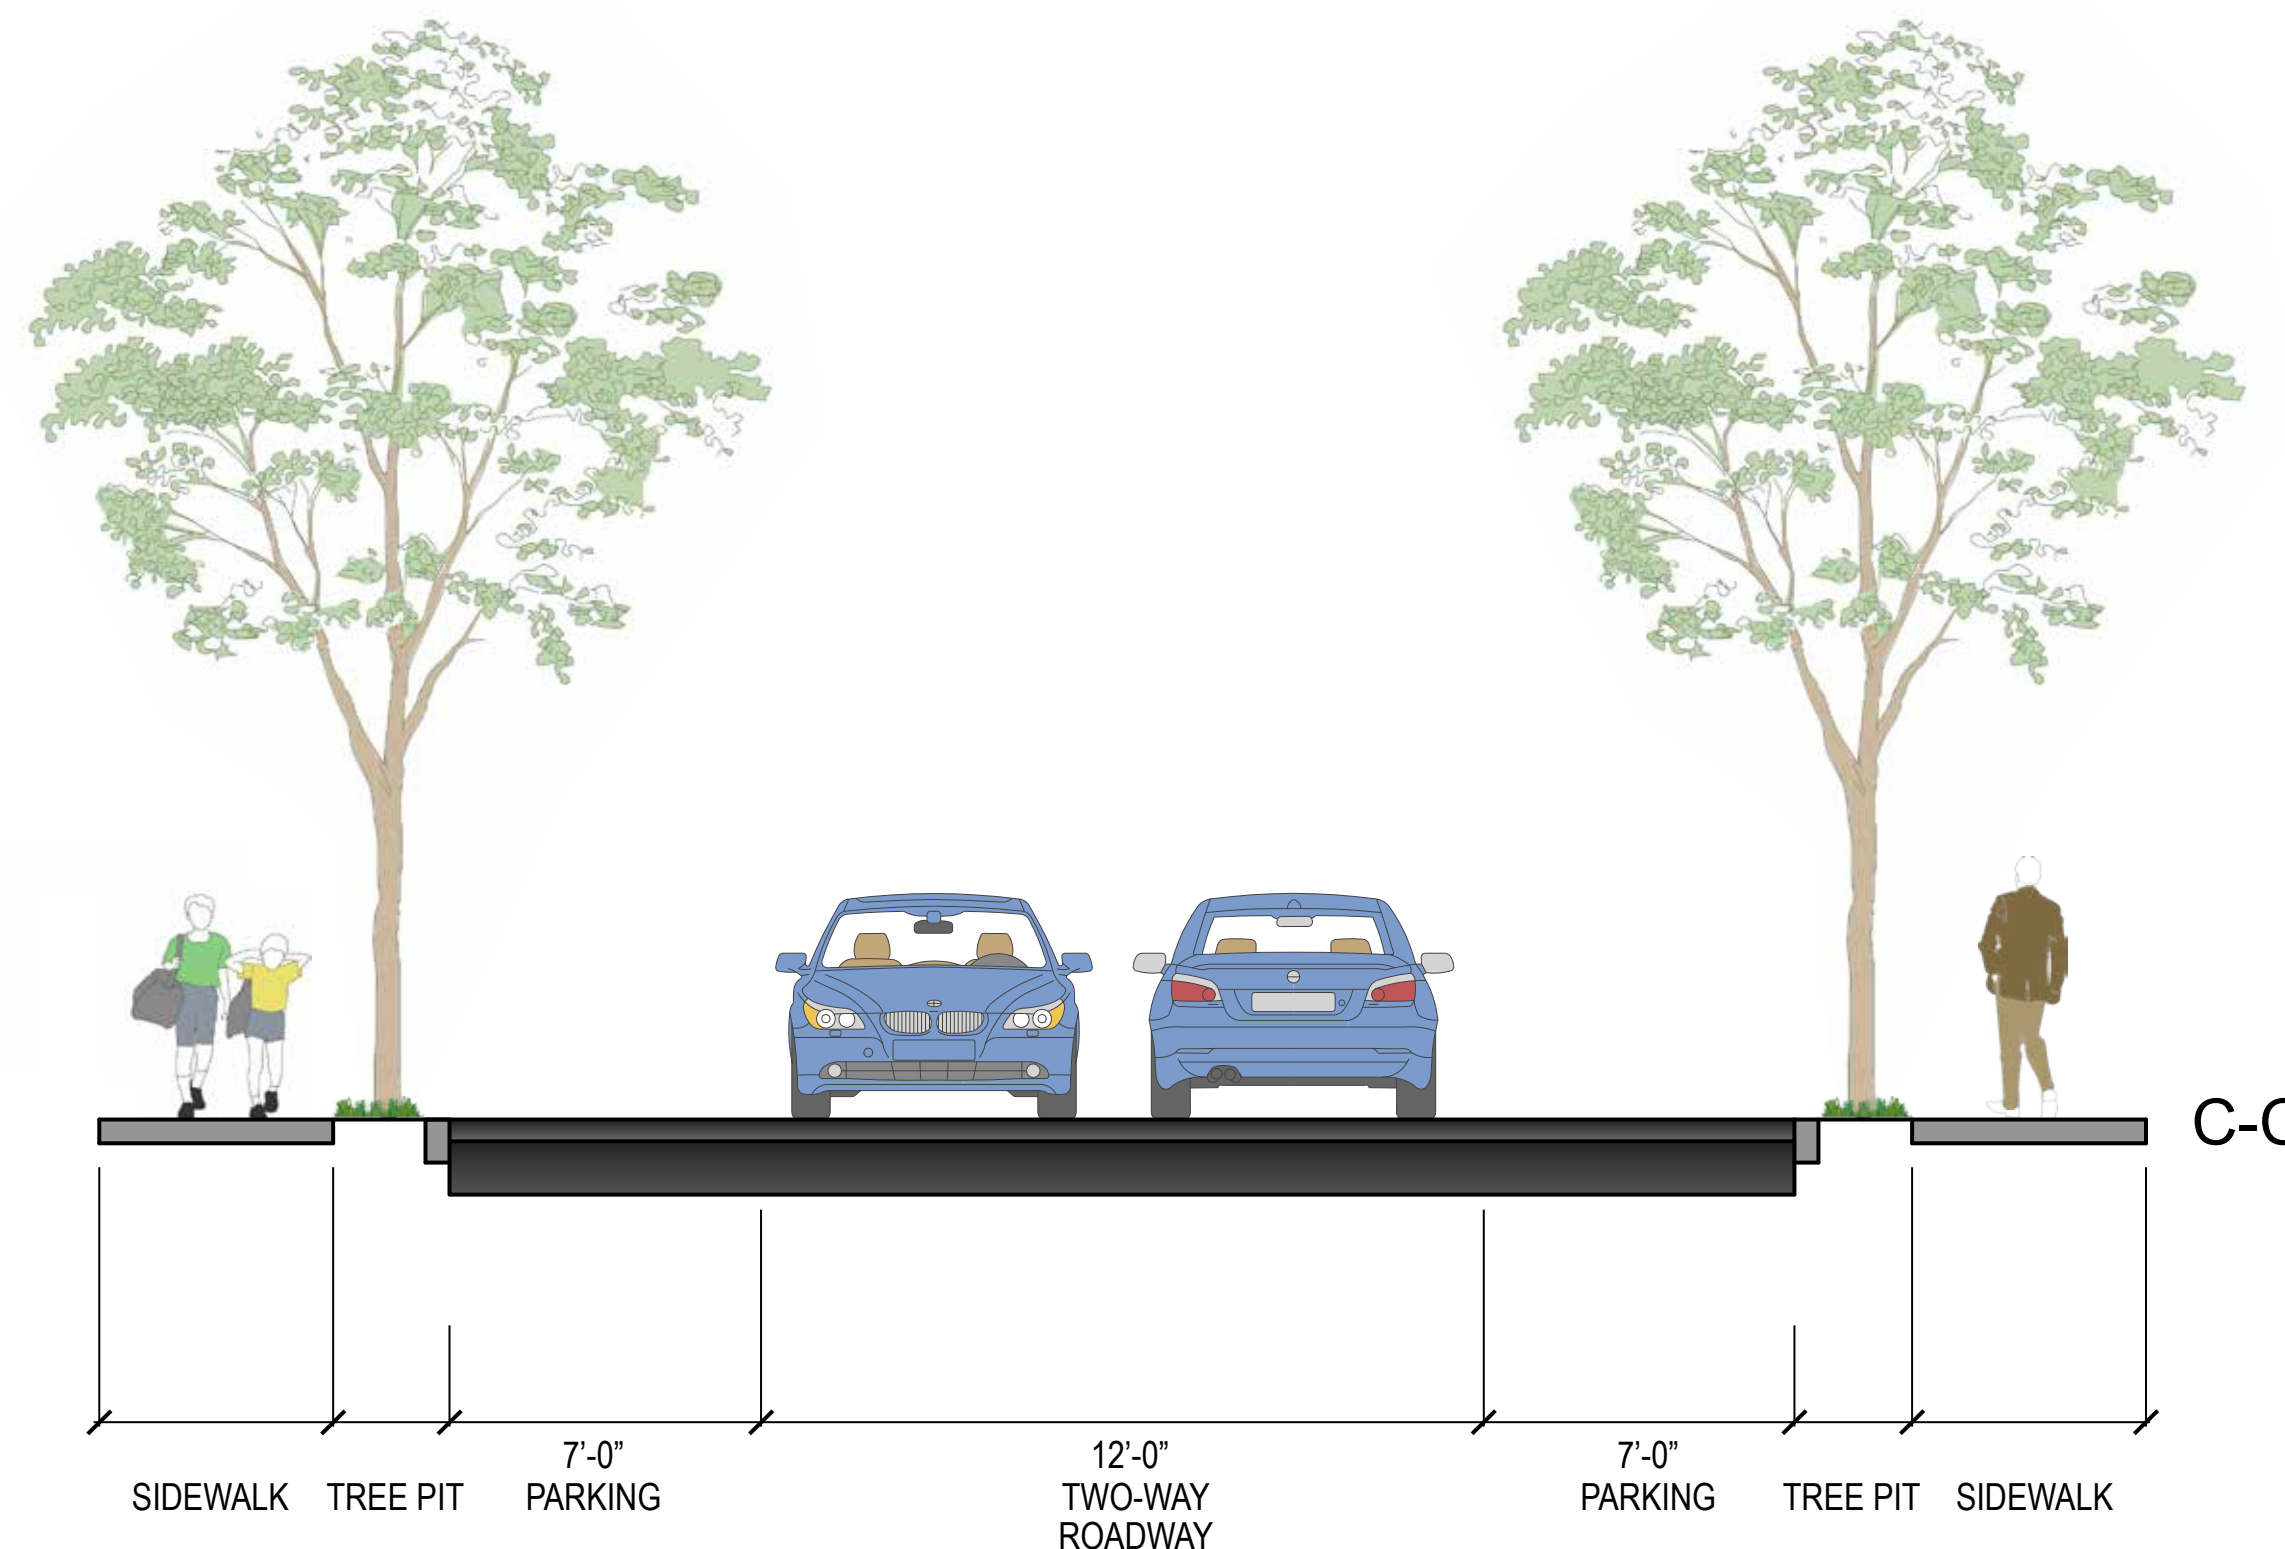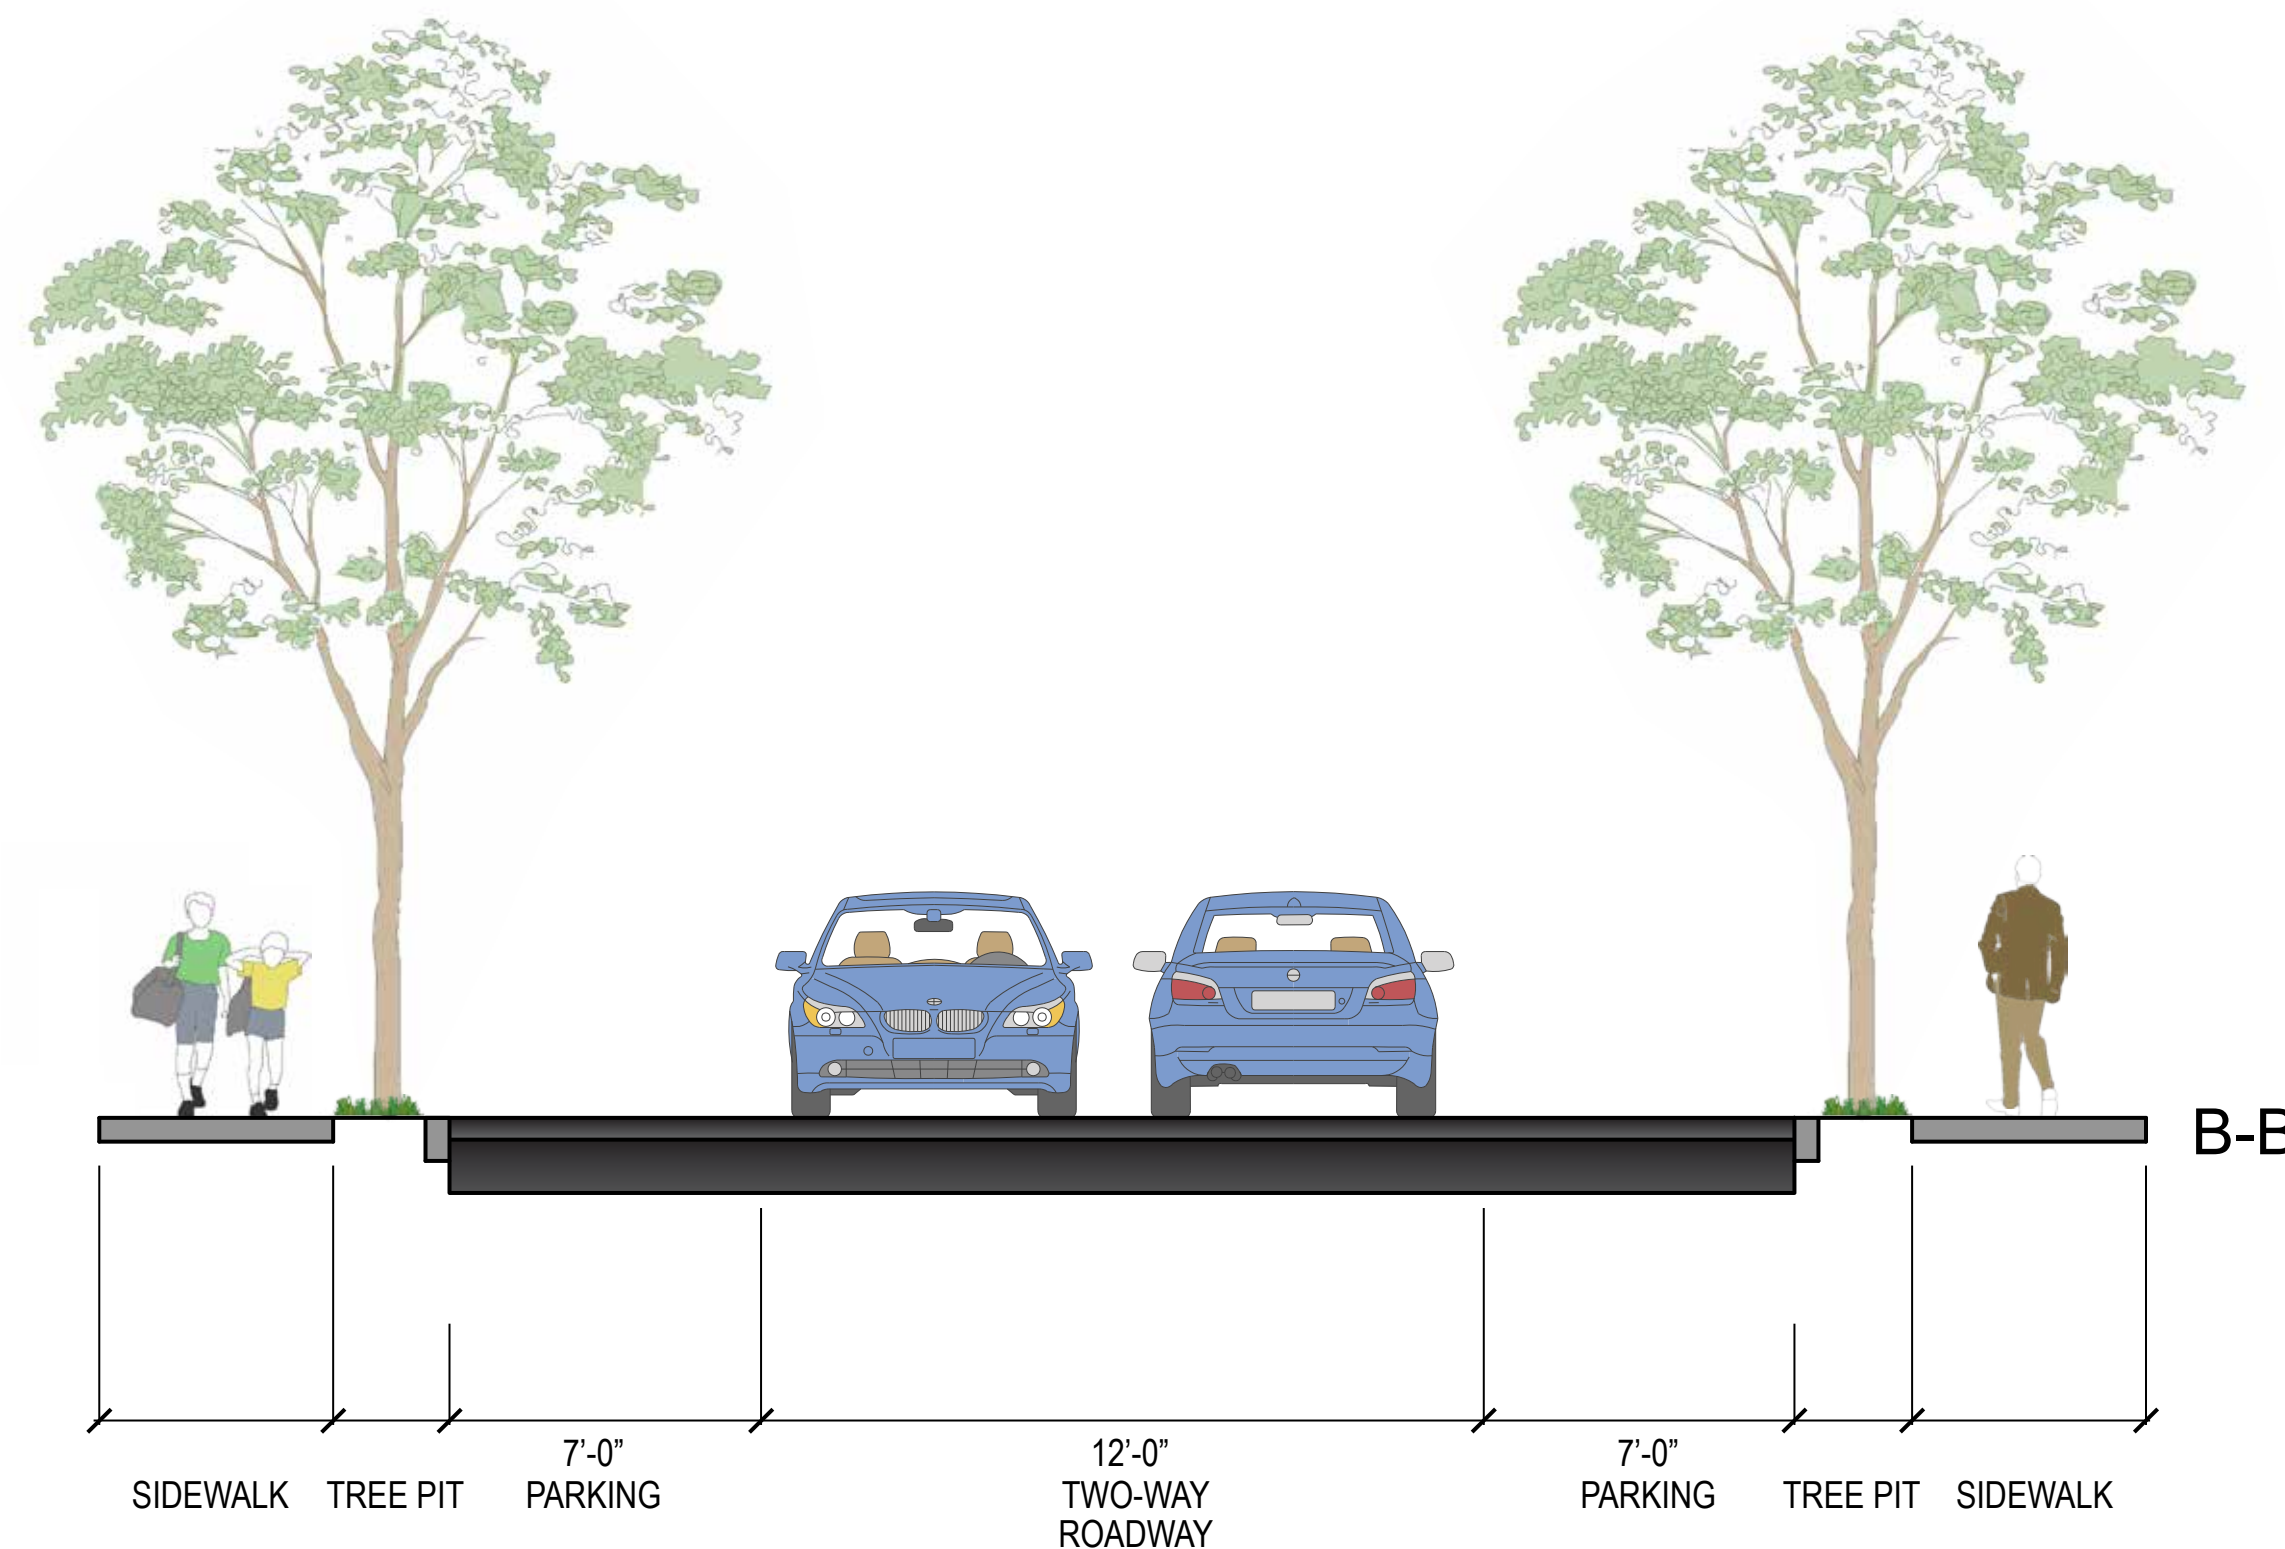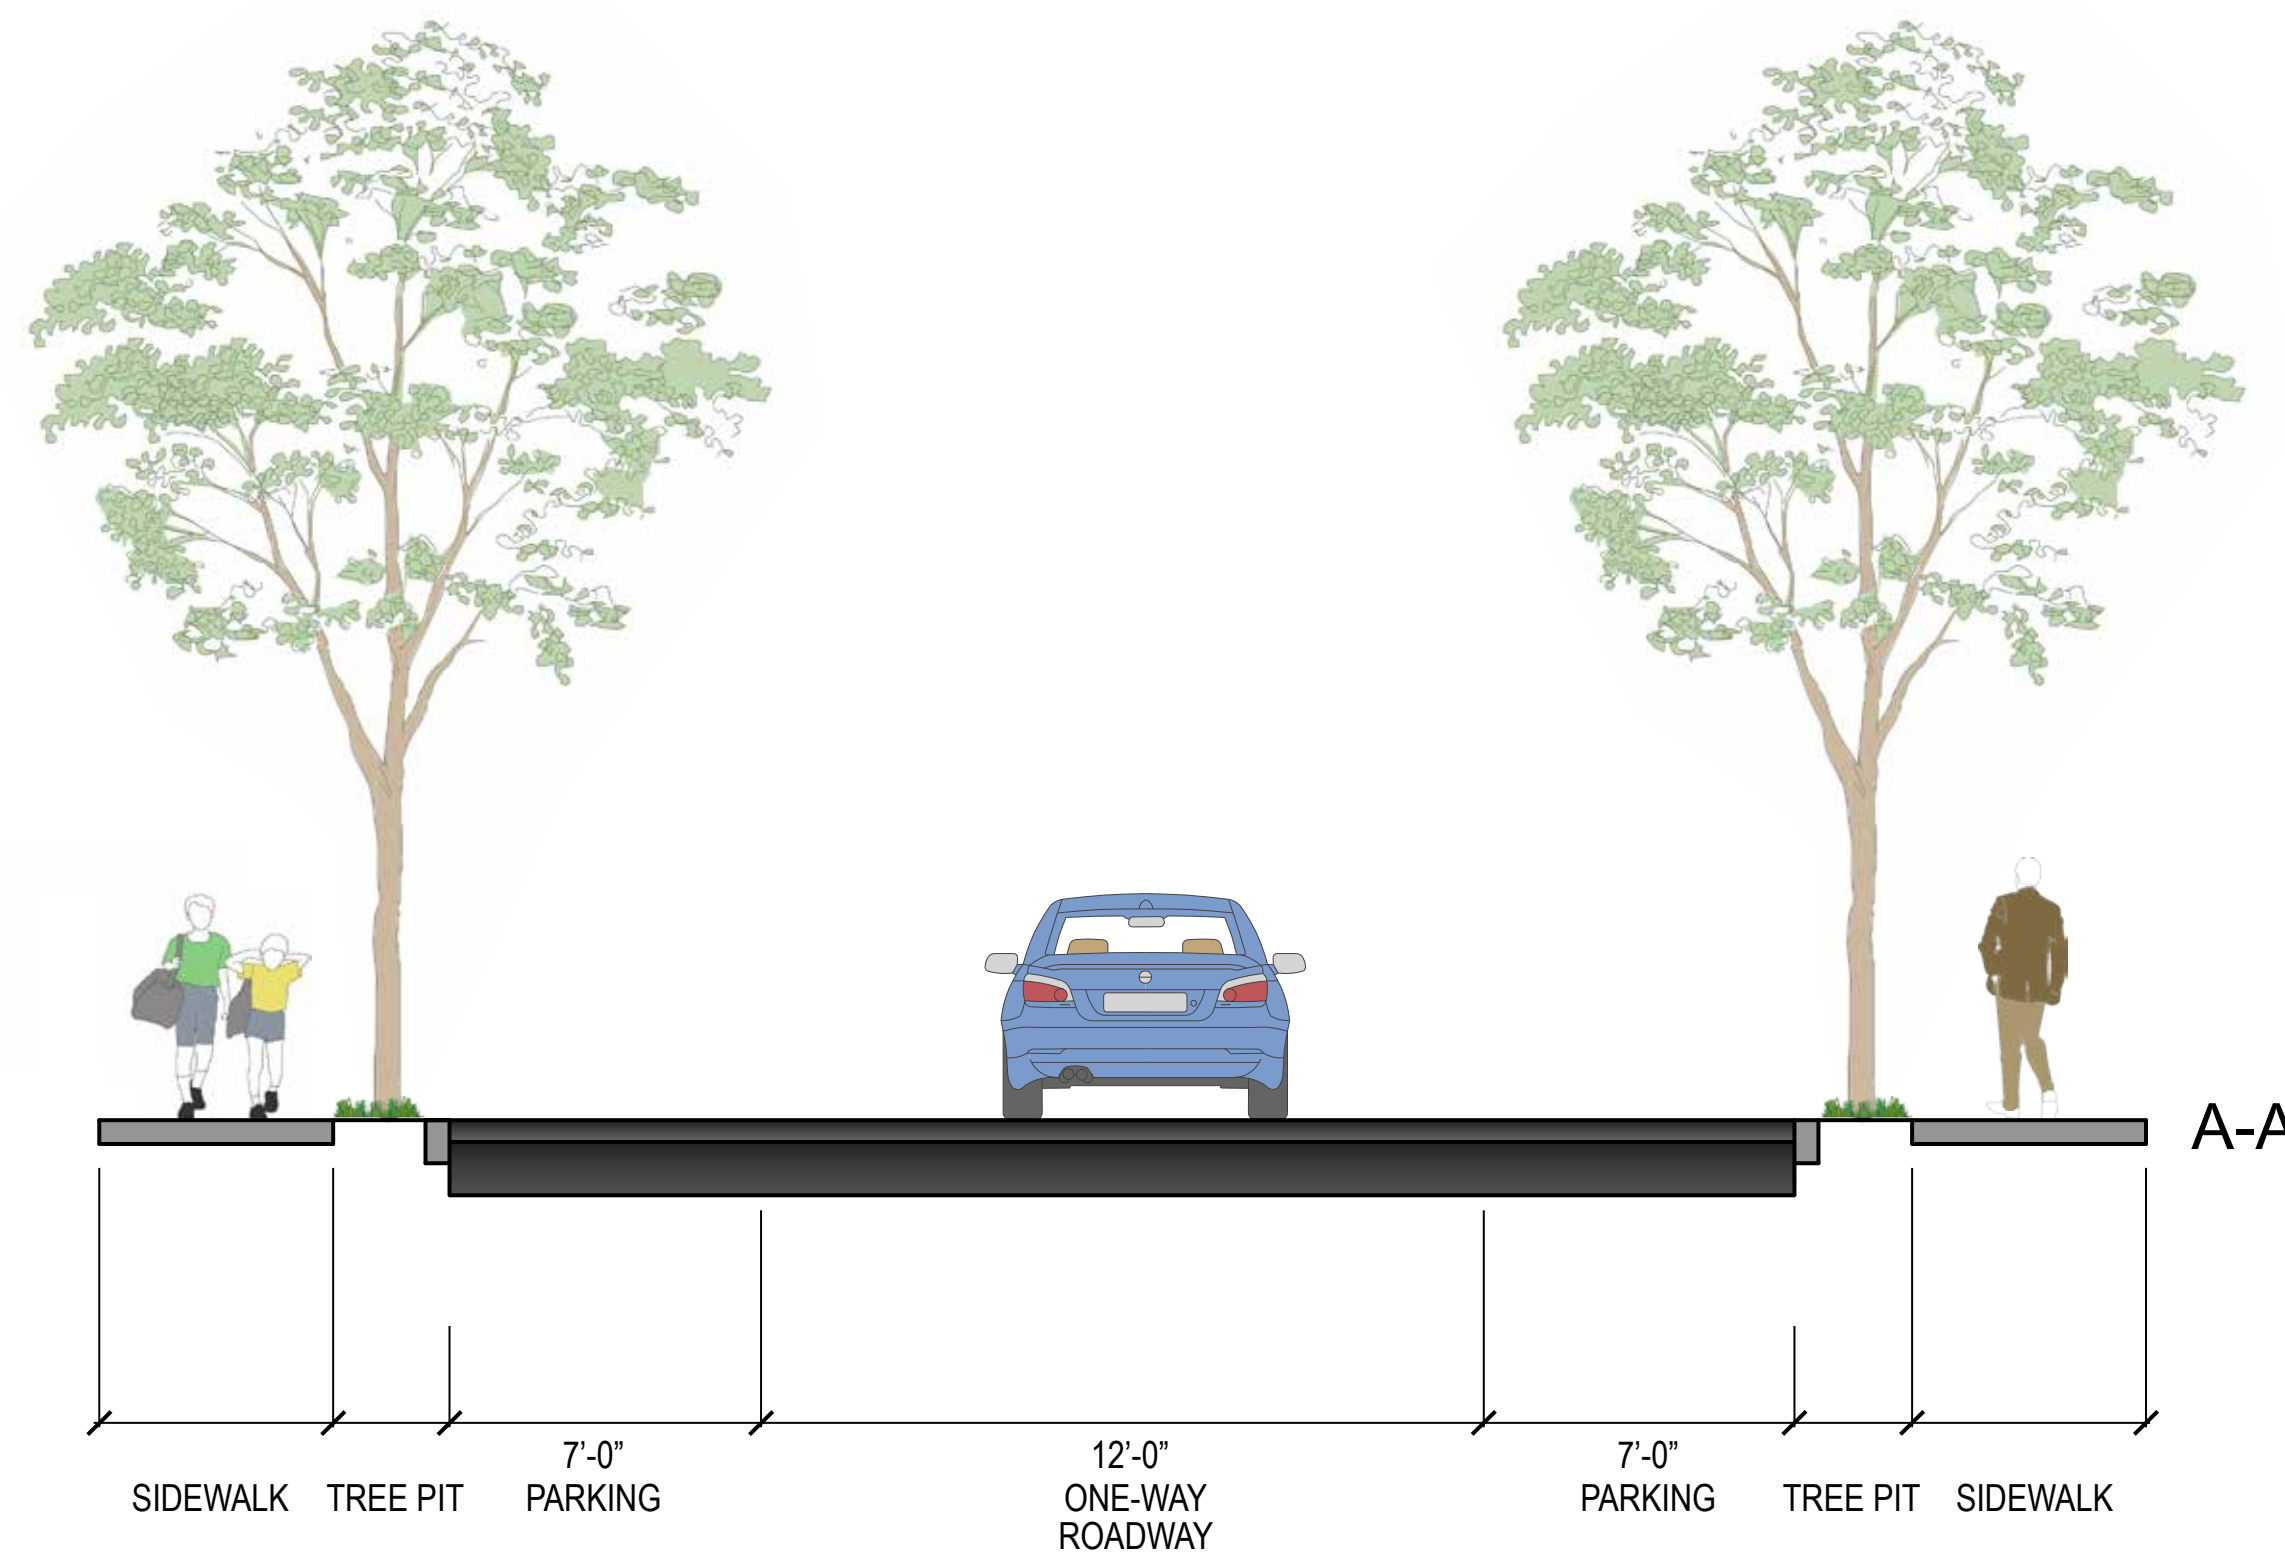






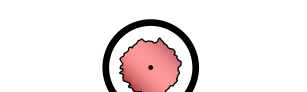





STREETSCAPE IMPROVEMENTS

APPLETON STREET (SOUTH)




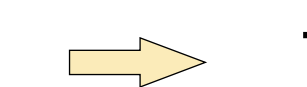
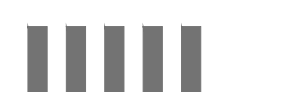
DATE: 9/15/2016

LEGEND

-  PROPOSED SIDEWALK
-  PROPOSED LAWN AREA
-  TRAFFIC LANE DIRECTION
-  AT-GRADE CROSSWALK
-  RAISED CROSSWALK
-  SIGNIFICANT PRIVATE PROPERTY TREE CANOPY
-  EXISTING TREE TO REMAIN (24)
-  EXISTING TREE TO REMAIN LESS THAN 36" CLEARANCE (2)
-  REMOVE AND REPLACE (1)
-  PROPOSED TREE (STREET: 3 (BACK OF SIDEWALK: 0))
-  REMOVE EXISTING TREE (1)

LOSS OF PARKING: 3


SCALE: 1" = 20'-0"

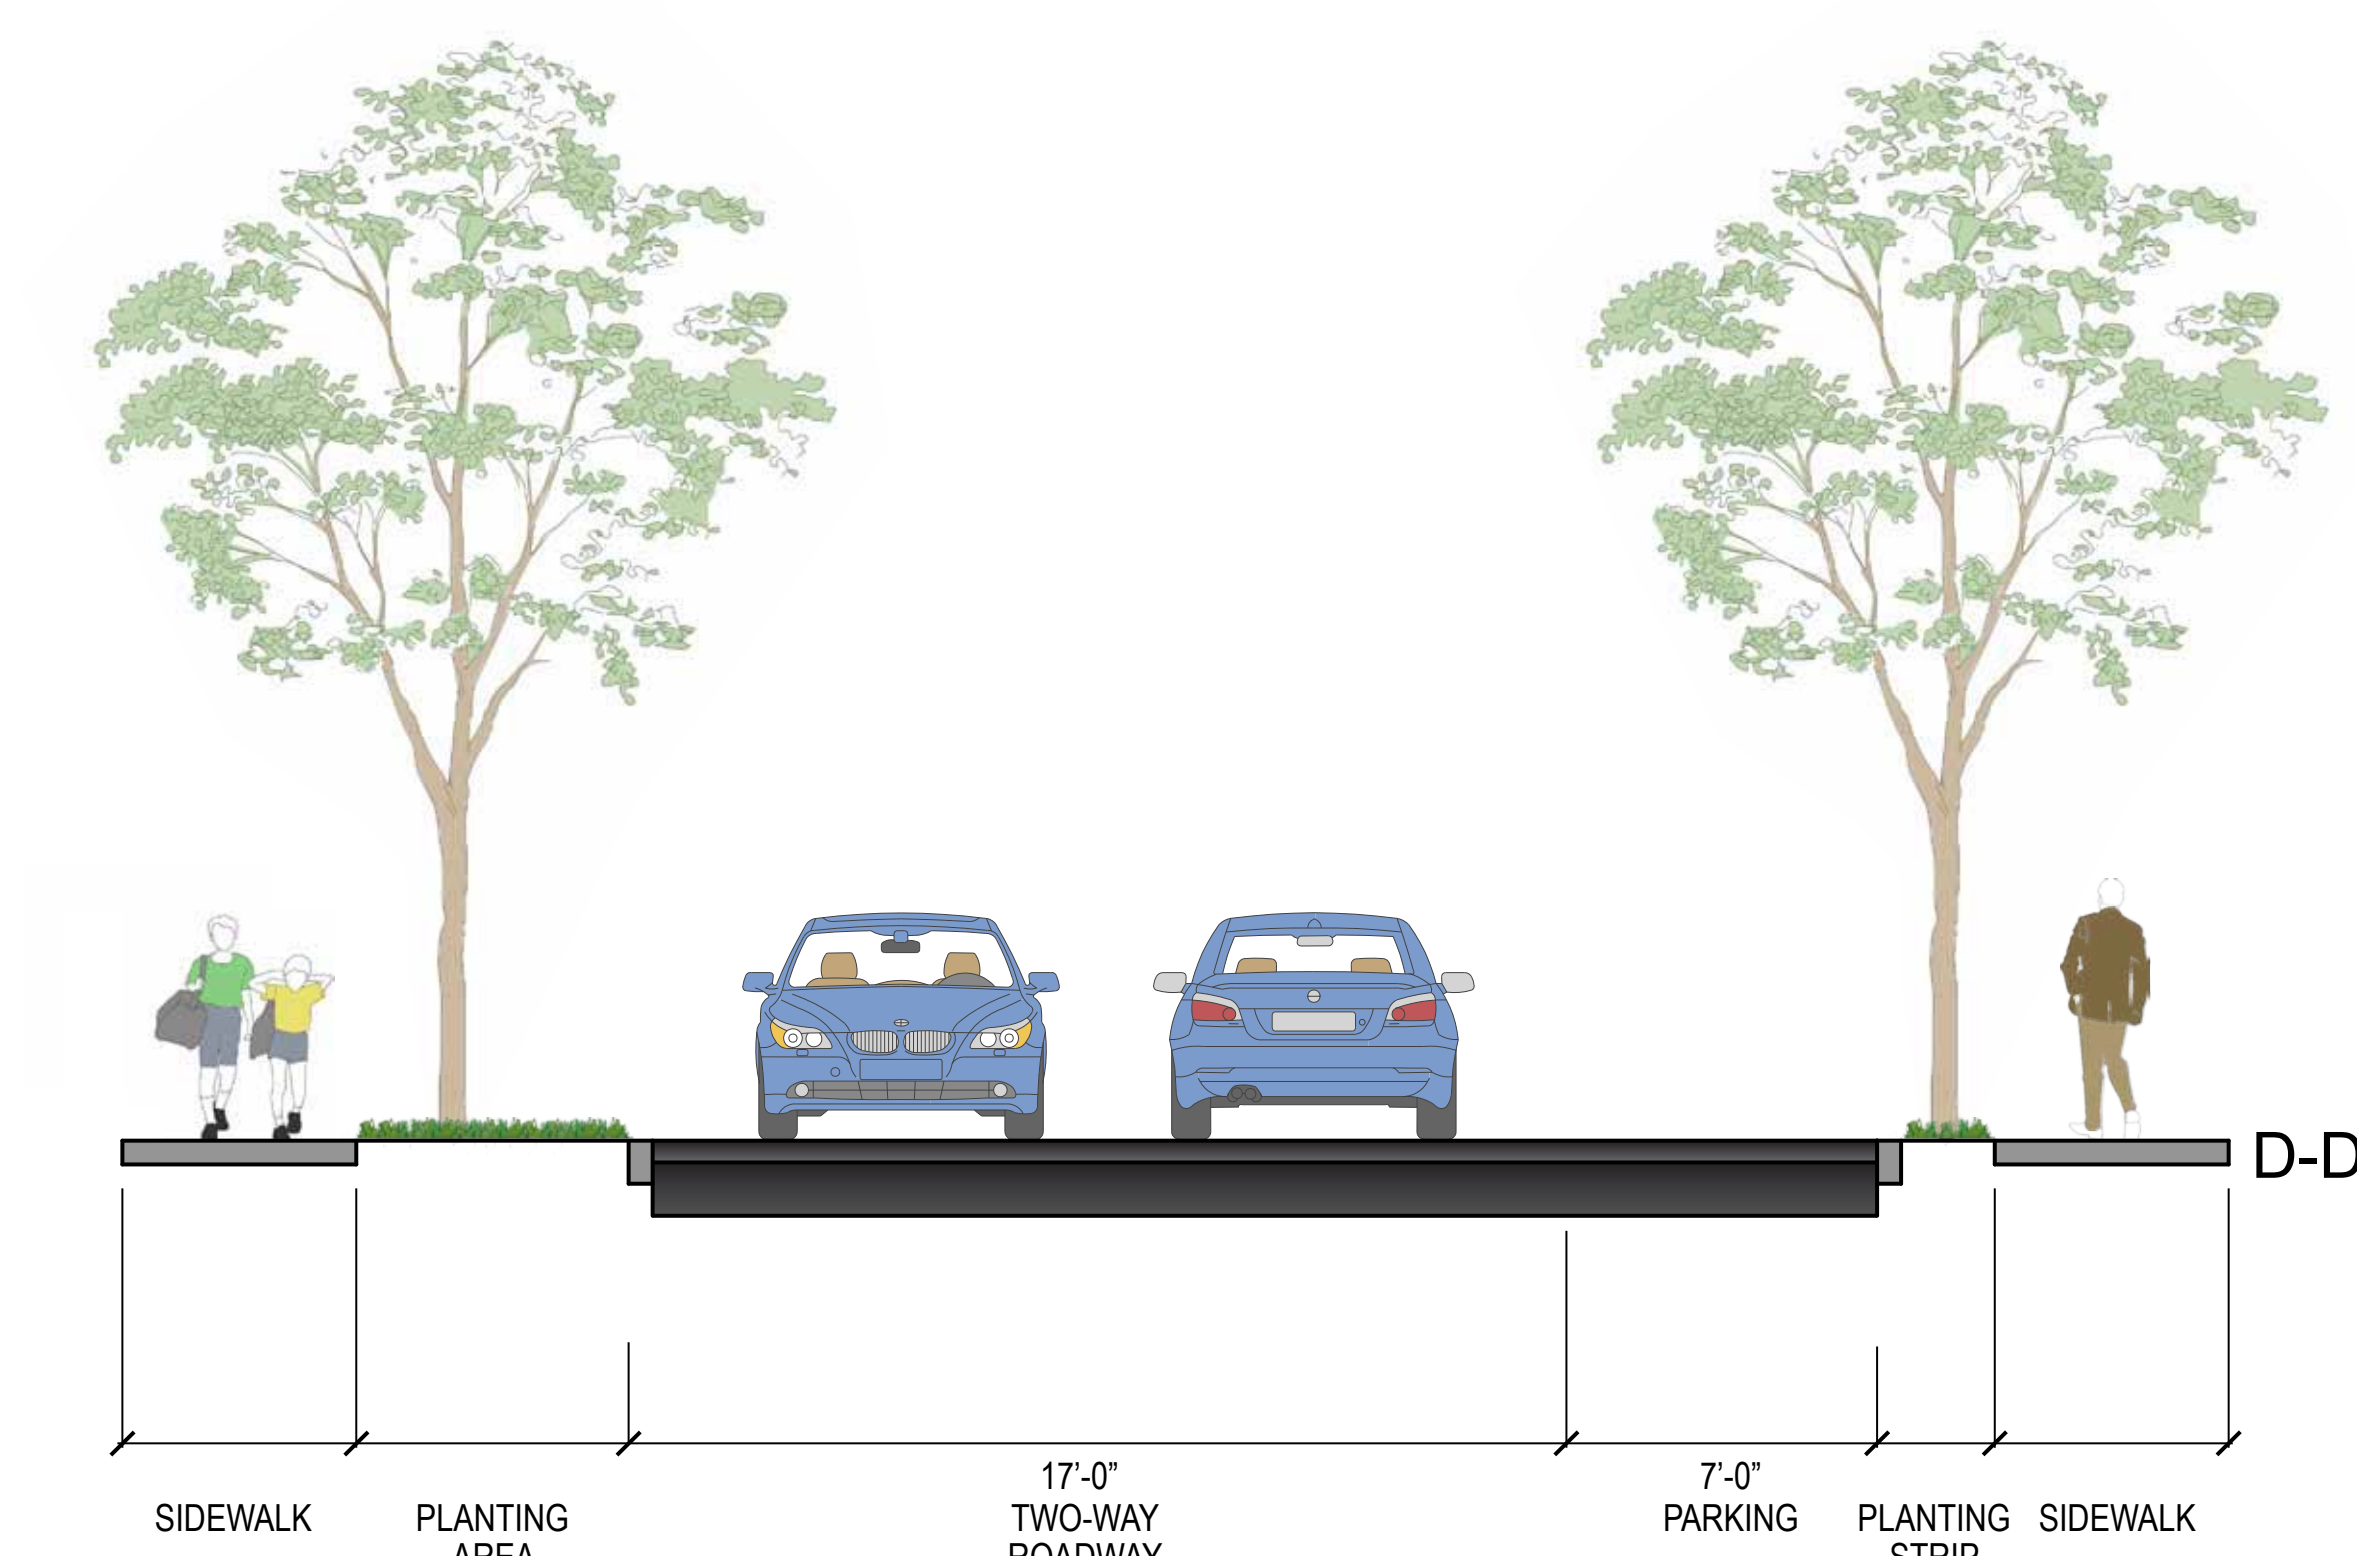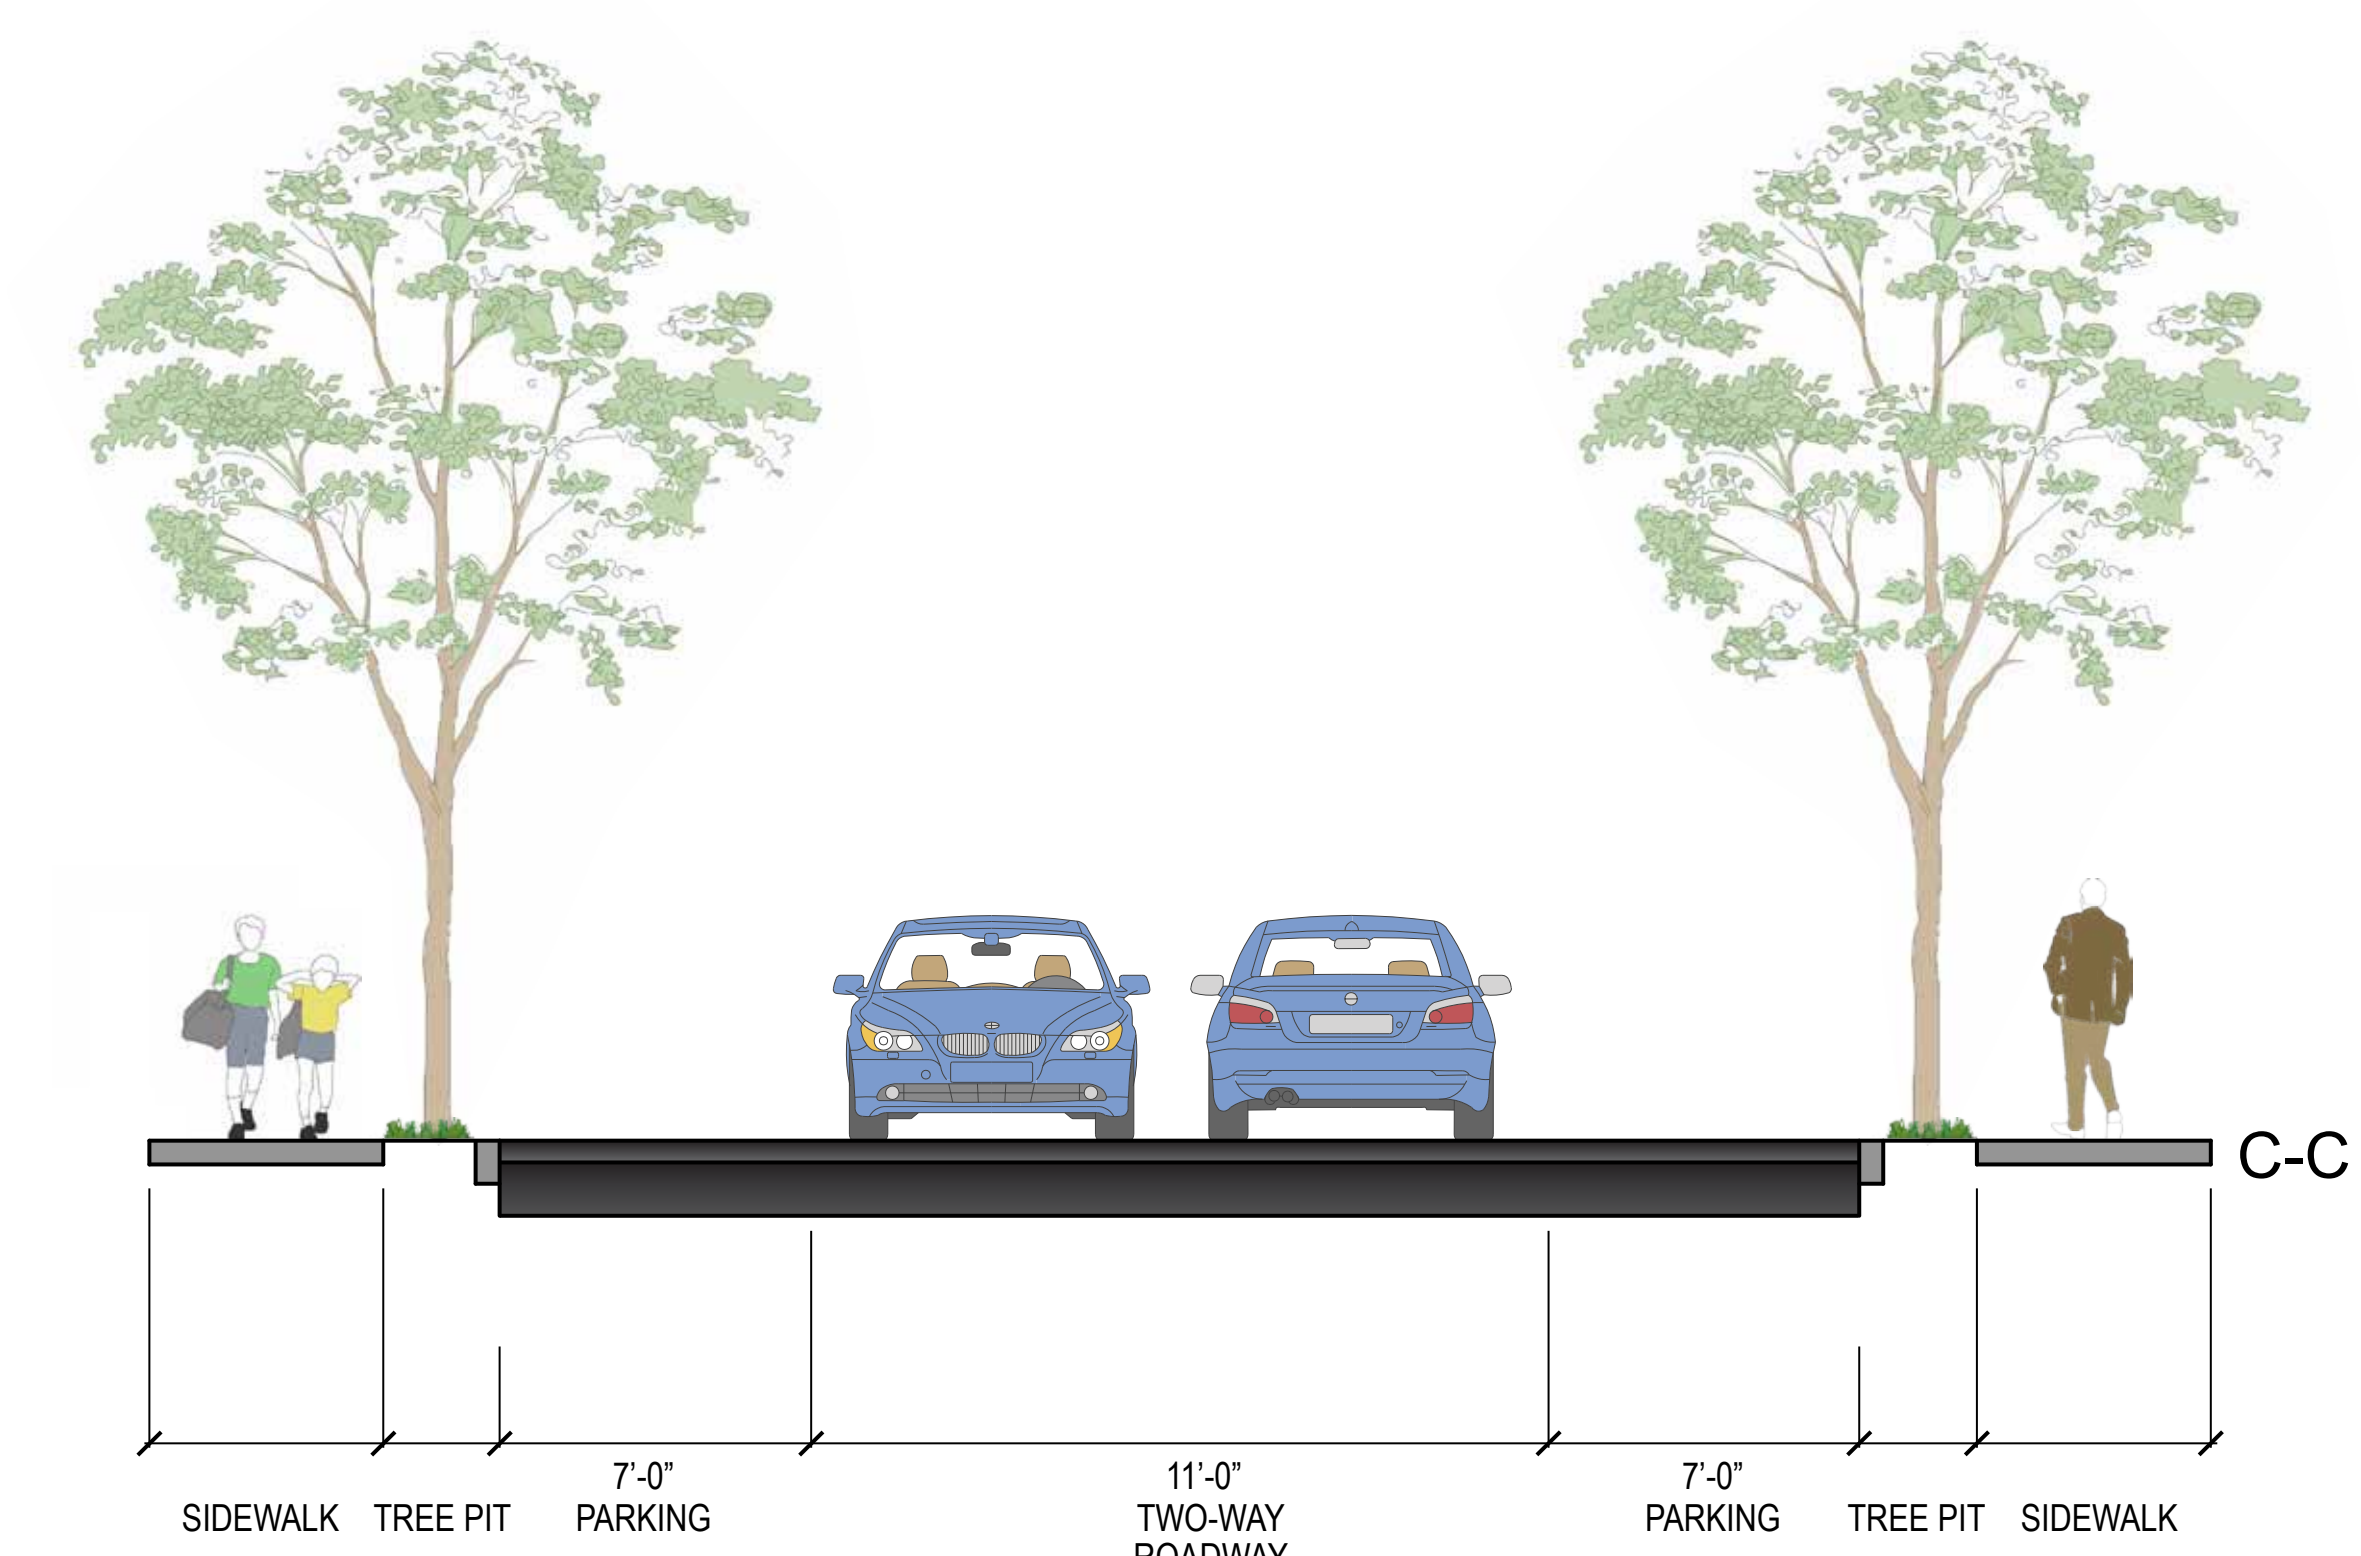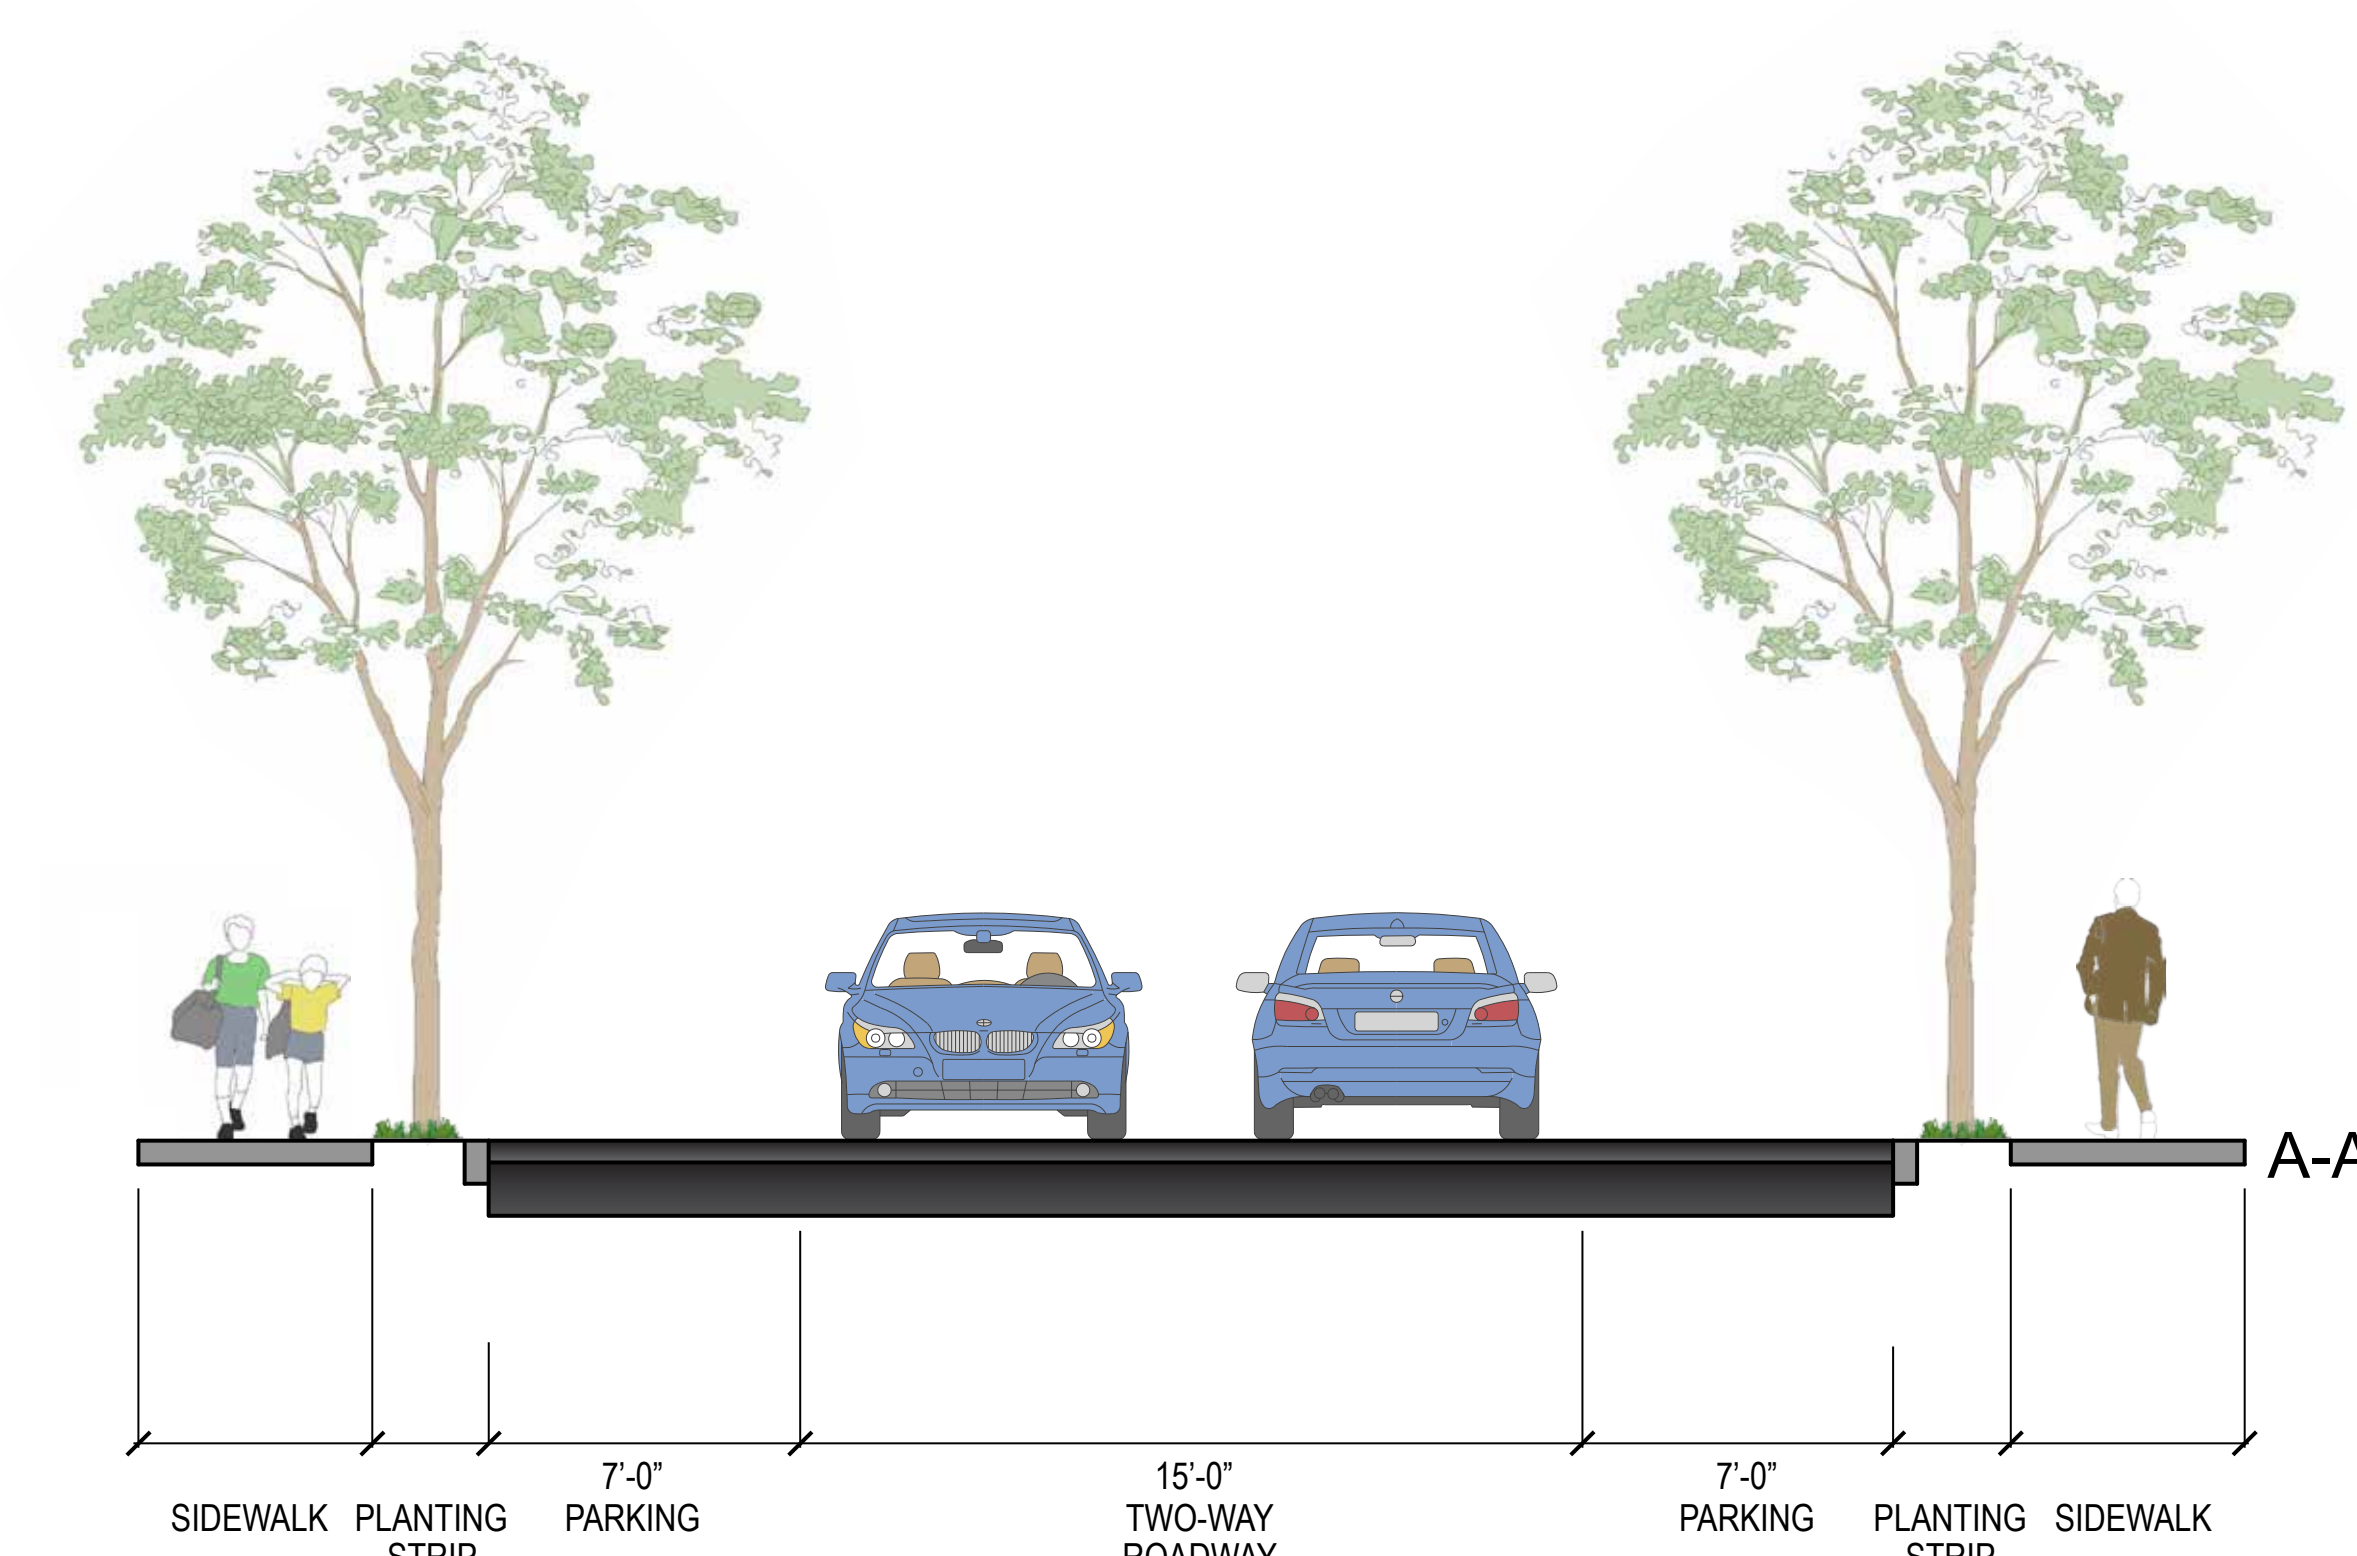 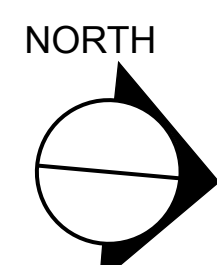

STREETSCAPE IMPROVEMENTS

CHILTON STREET

DATE: 9/15/2016

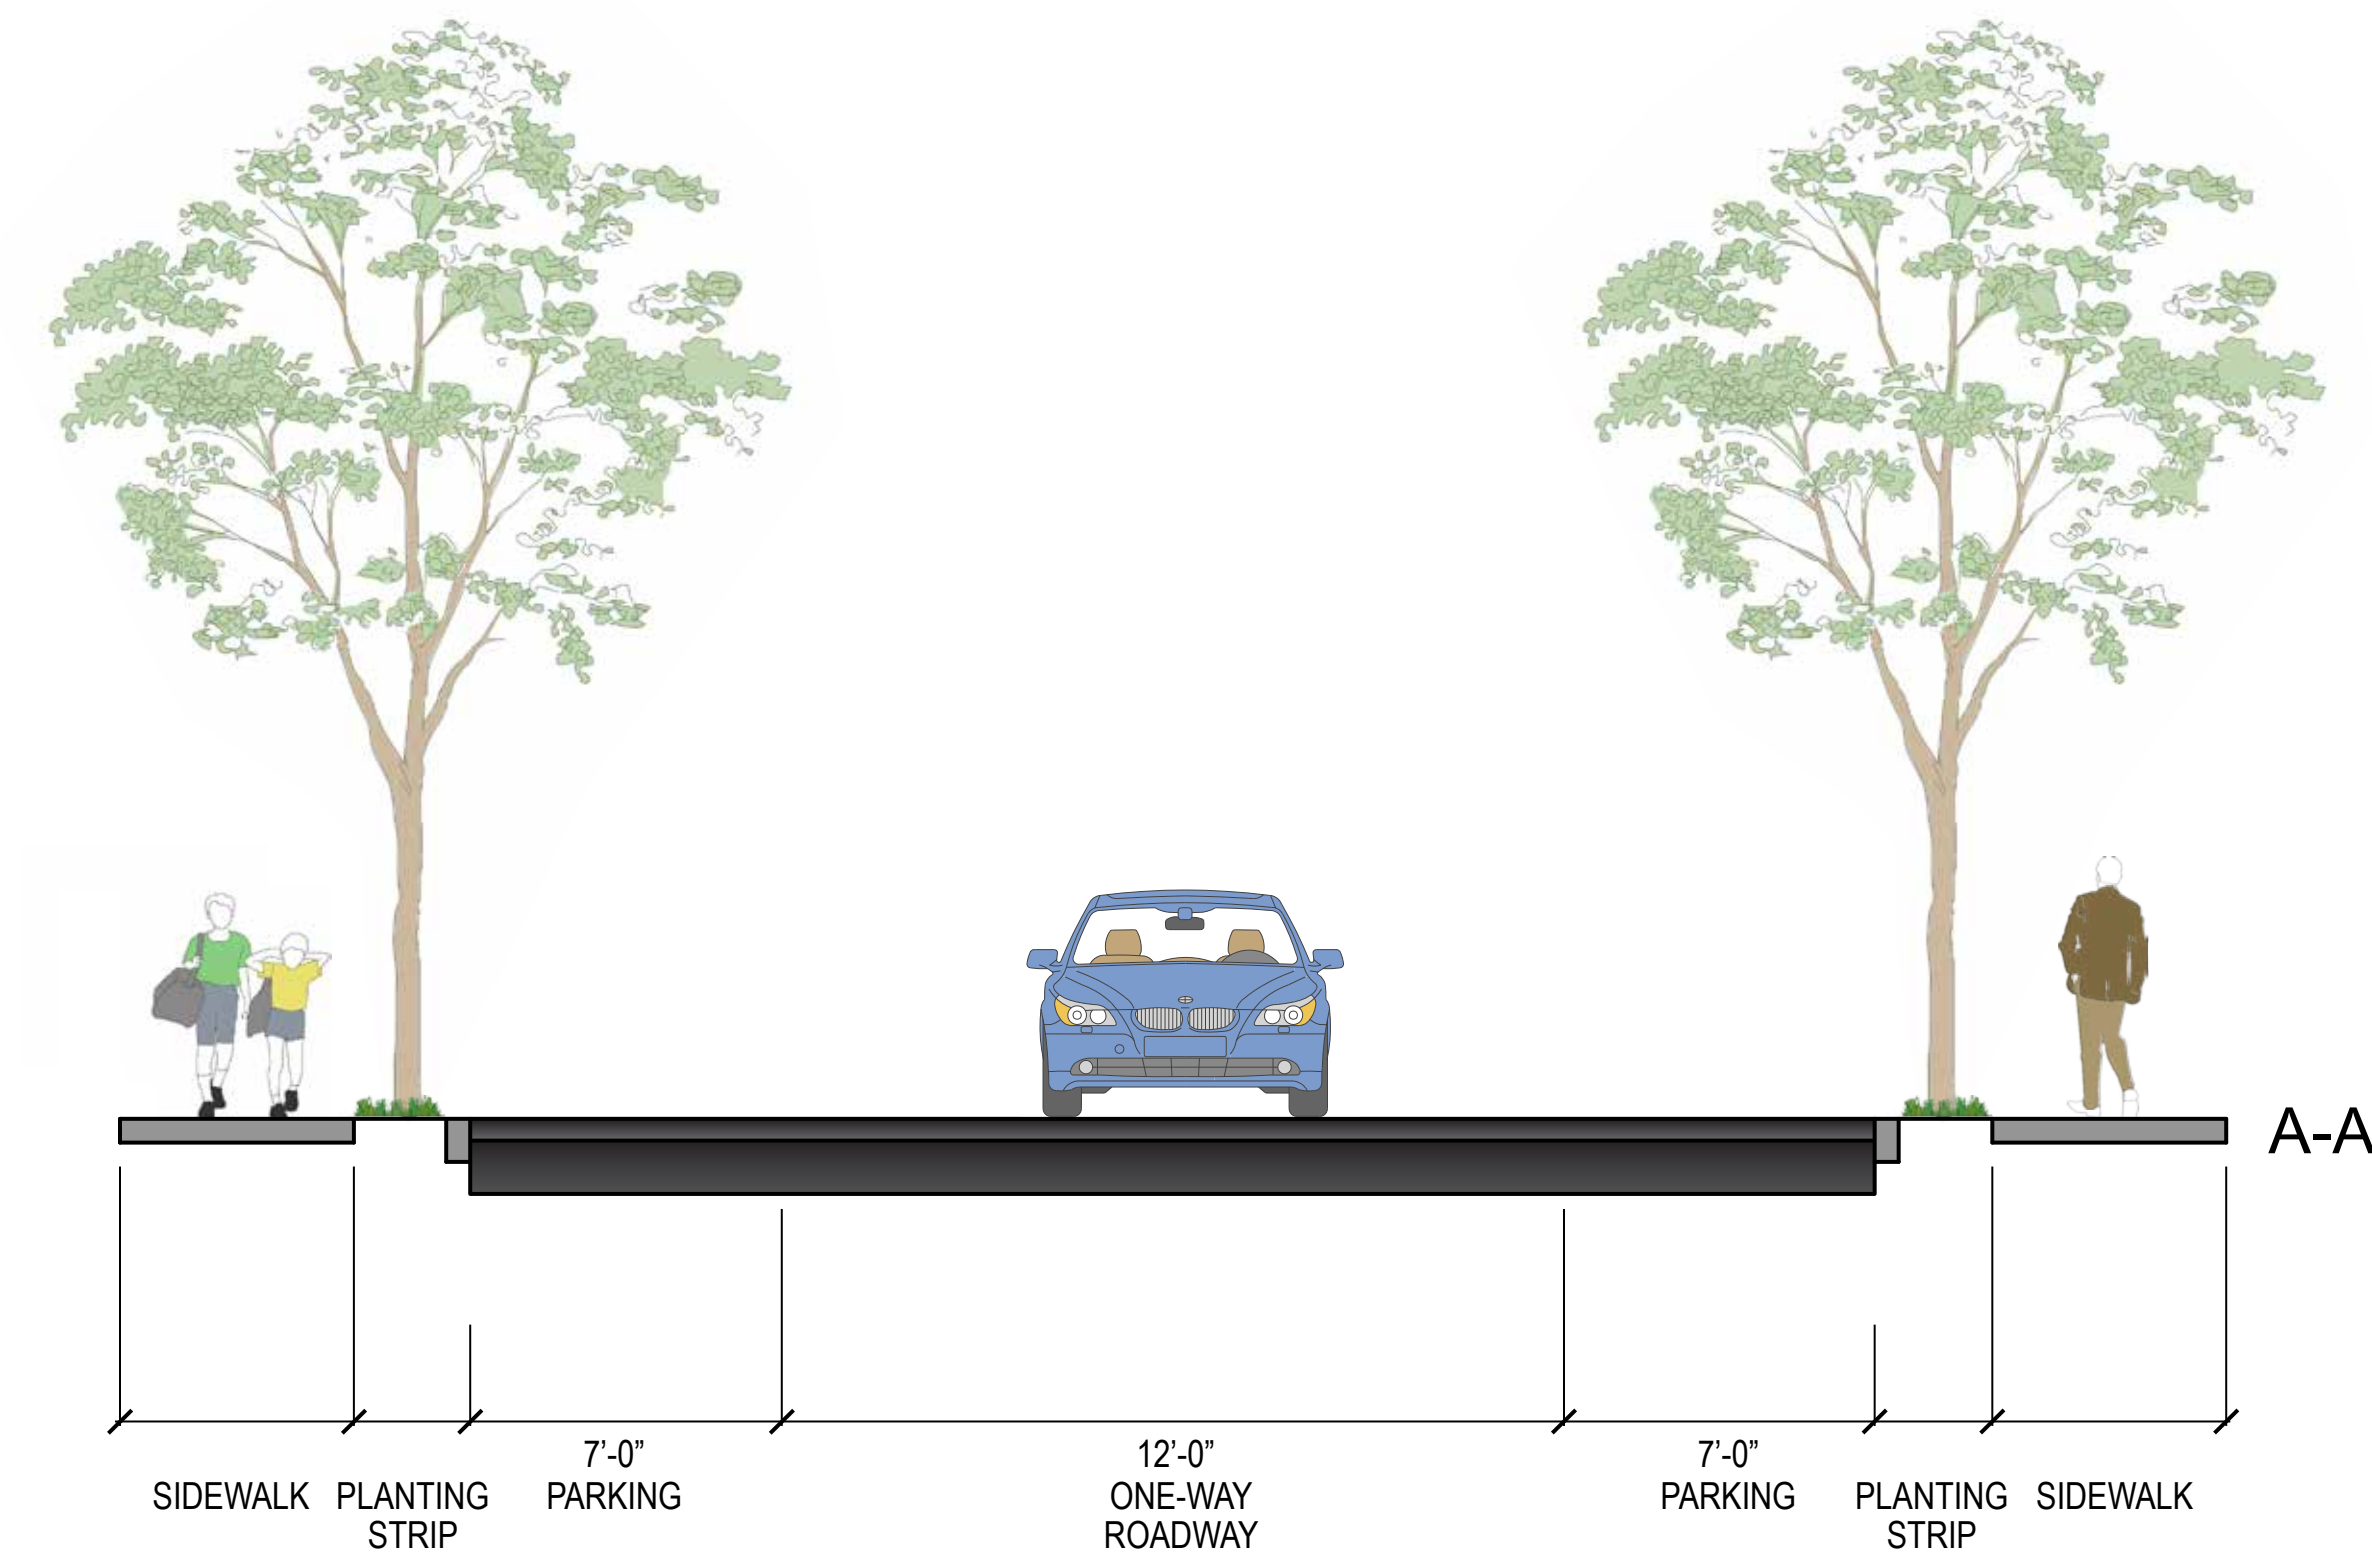

STREET TREES (TYPE I)

SYM.	SCIENTIFIC NAME	COMMON NAME	MAXIMUM SIZE	MIN. ROOT BALL DIA.
AR1	Acer rubrum	Red Maple	2" cal.	24"
AR2	Acer rubrum 'Armstrong'	Armstrong Red Maple	2" cal.	24"
GB	Ginkgo biloba	Ginkgo	2" cal.	24"
GD	Gymnocladus dioicus	Kentucky Coffeetree	2" cal.	24"
GT	Gleditsia triacanthos var. inermis	Honeylocust	2" cal.	24"
PA	Platanus x acerifolia	London Planetree	2" cal.	24"
QR	Quercus rubra	Red Oak	2" cal.	24"
TT	Tilia tomentosa	Silver Linden	2" cal.	24"
UA	Ulmus americana 'Princeton'	Princeton American Elm	2" cal.	24"

STREET TREES (TYPE II)



SYM.	SCIENTIFIC NAME	COMMON NAME	MAXIMUM SIZE	MIN. ROOT BALL DIA.
AC	Acer campestre	Hedge Maple	2" cal.	24"
AG	Amelanchier grandifolia	Apple Serviceberry	2" cal.	24"
CC	Cercis canadensis	Eastern Redbud	2" cal.	24"
PK	Prunus serrulata 'Kwanzan'	Kwanzan Cherry	2" cal.	24"
PS	Prunus serrulata 'Snowgoose'	Snowgoose Cherry	2" cal.	24"
PX	Prunus x incam 'Okame'	Okame Cherry	2" cal.	24"
PY	Prunus x yedoensis 'Akebono'	Akebono Cherry	2" cal.	24"
SR	Syringa reticulata	Japanese Tree Lilac	2" cal.	24"

LEGEND

- PROPOSED SIDEWALK
- PROPOSED LAWN AREA
- TRAFFIC LANE DIRECTION
- AT-GRADE CROSSWALK
- RAISED CROSSWALK


- SIGNIFICANT PRIVATE PROPERTY TREE CANOPY
- EXISTING TREE TO REMAIN (8)
- EXISTING TREE TO REMAIN LESS THAN 36" CLEARANCE (1)
- REMOVE AND REPLACE (1)
- PROPOSED TREE (STREET: 4) (BACK OF SIDEWALK: 11)
- REMOVE EXISTING TREE (4)

LOSS OF PARKING: 4

 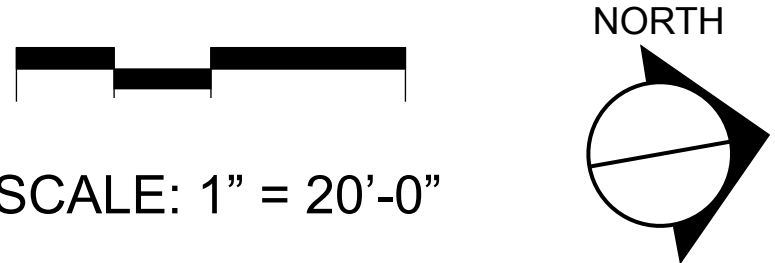

STREETScape IMPROVEMENTS

FAYERWEATHER STREET (NORTH) DATE: 9/15/2016

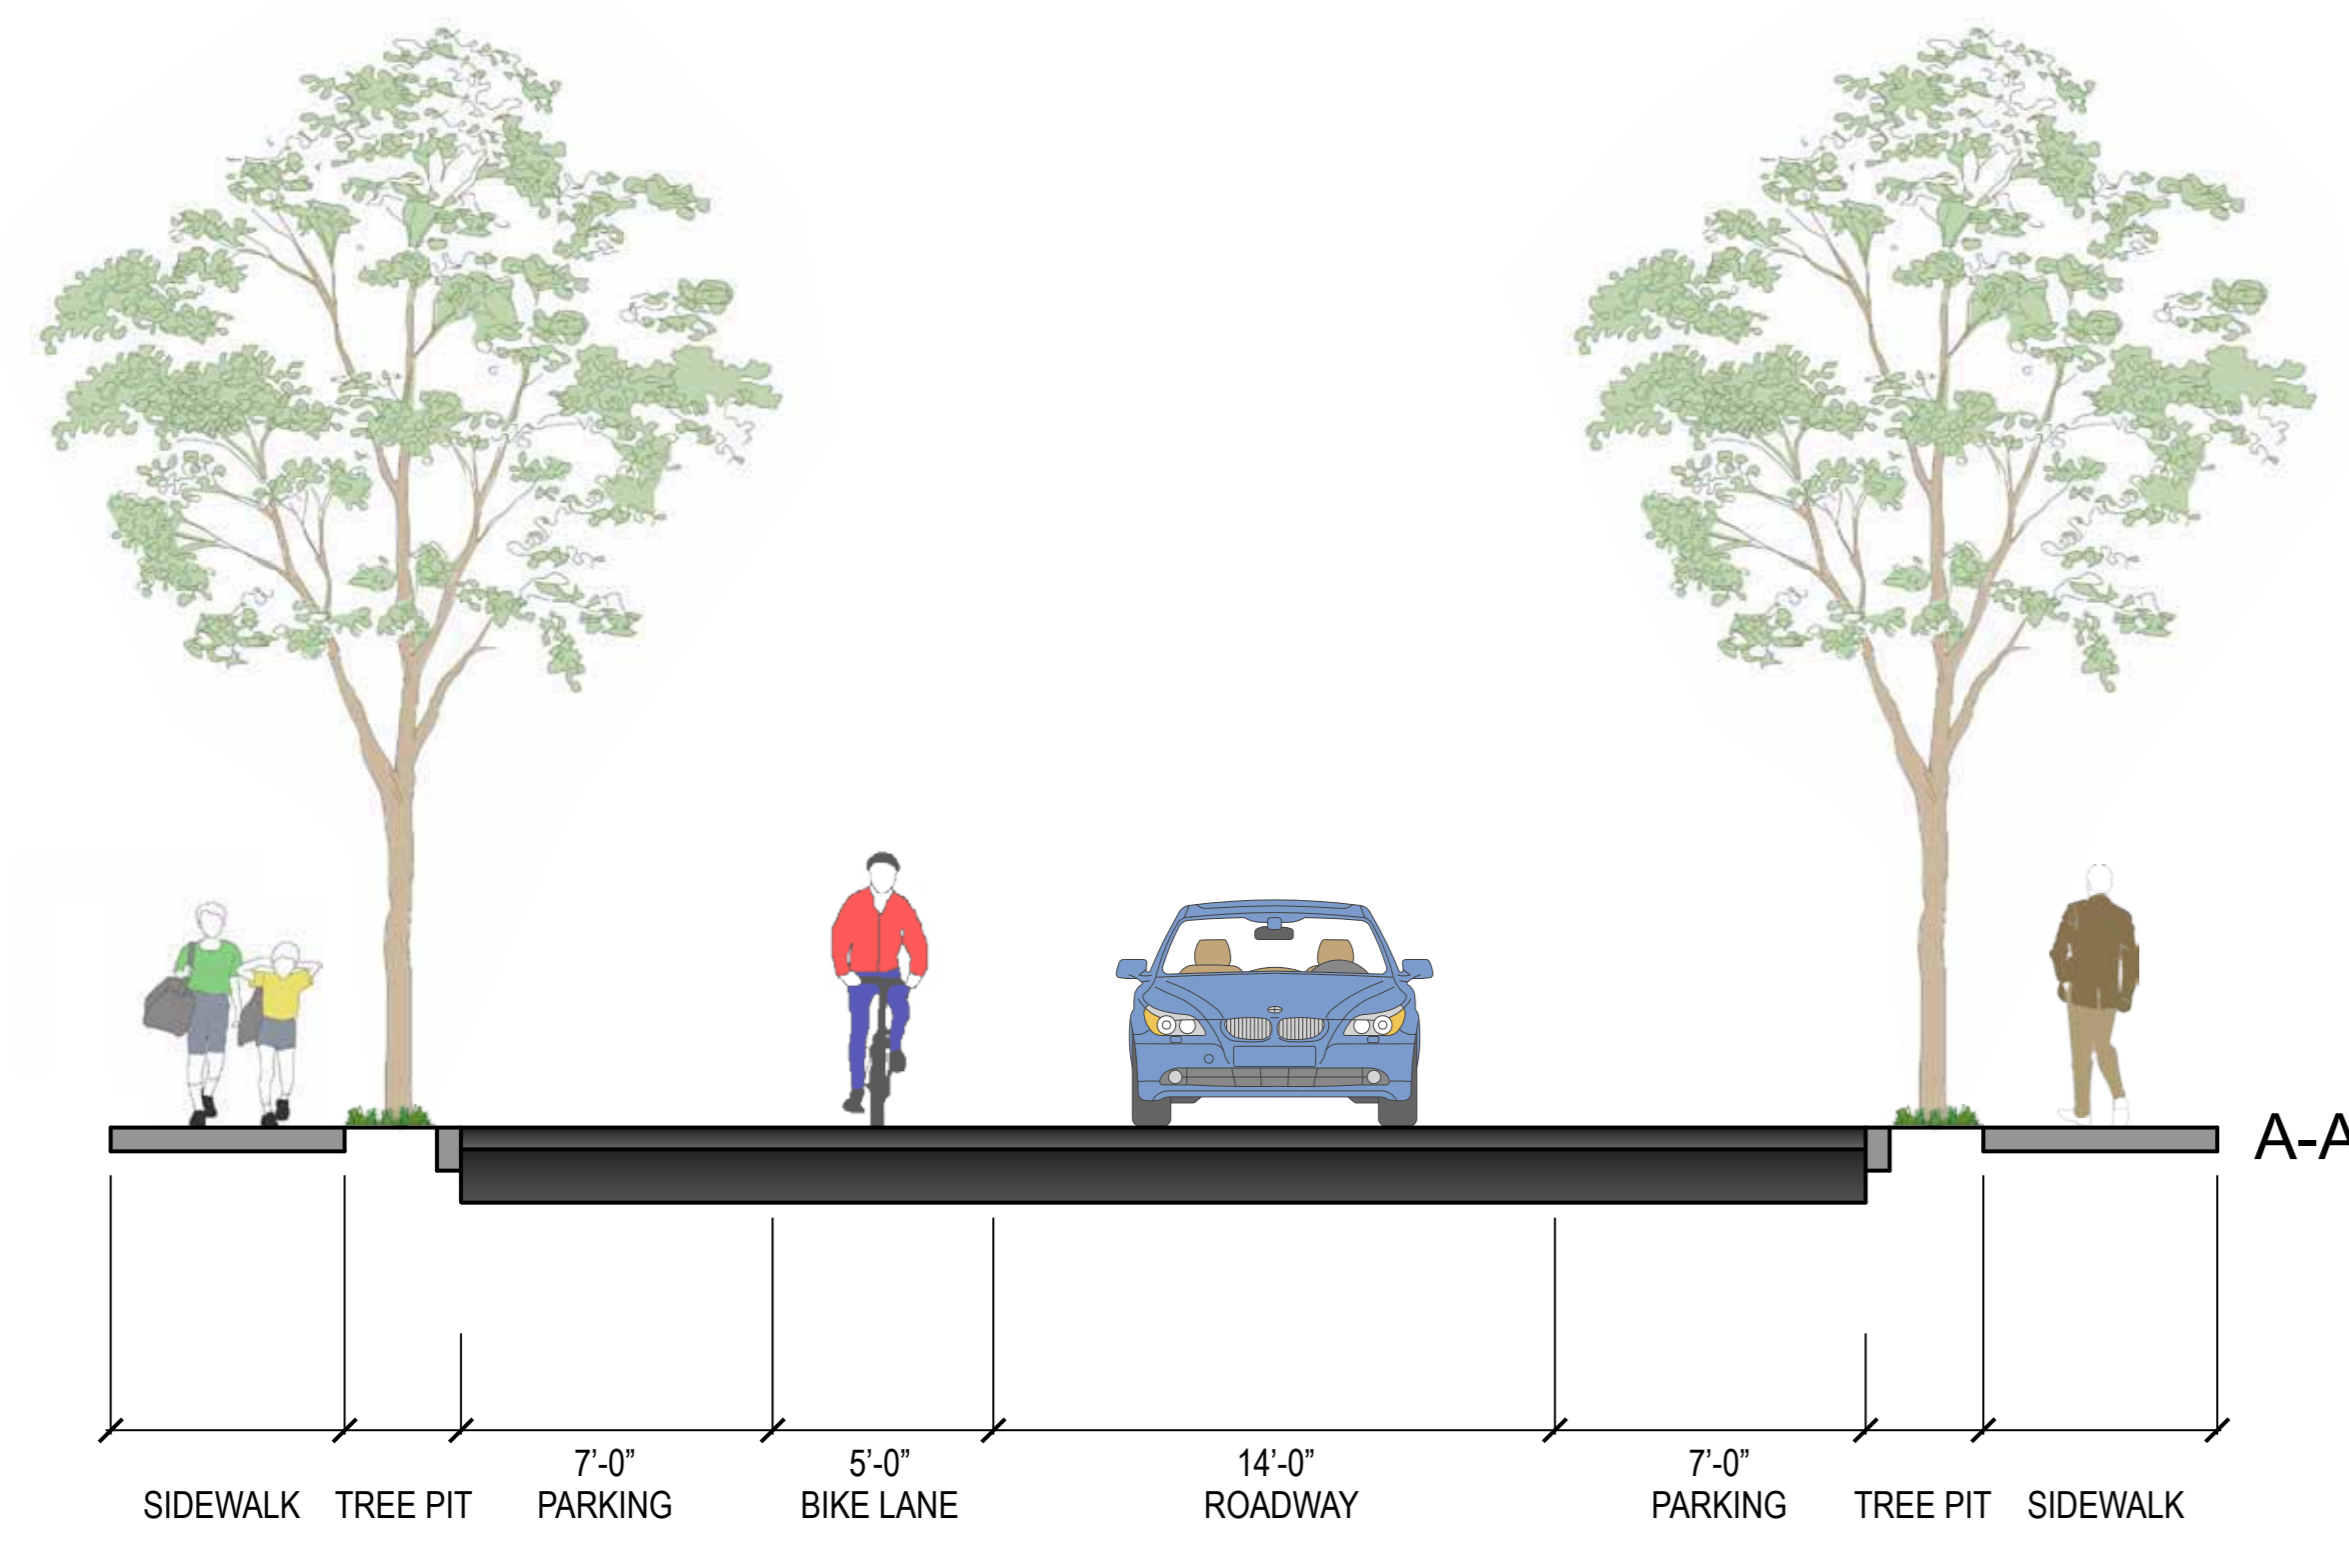

STREET TREES (TYPE I)

SYM.	SCIENTIFIC NAME	COMMON NAME	MAXIMUM SIZE	MIN. ROOT BALL DIA.
AR1	<i>Acer rubrum</i>	Red Maple	2" cal.	24"
AR2	<i>Acer rubrum</i> 'Armstrong'	Armstrong Red Maple	2" cal.	24"
GB	<i>Ginkgo biloba</i>	Ginkgo	2" cal.	24"
GD	<i>Gymnocladus dioicus</i>	Kentucky Coffeetree	2" cal.	24"
GT	<i>Gleditsia triacanthos</i> var. <i>inermis</i>	Honeylocust	2" cal.	24"
PA	<i>Platanus x acerifolia</i>	London Planetree	2" cal.	24"
QR	<i>Quercus rubra</i>	Red Oak	2" cal.	24"
TT	<i>Tilia tomentosa</i>	Silver Linden	2" cal.	24"
UA	<i>Ulmus americana</i> 'Princeton'	Princeton American Elm	2" cal.	24"

STREET TREES (TYPE II)



SYM.	SCIENTIFIC NAME	COMMON NAME	MAXIMUM SIZE	MIN. ROOT BALL DIA.
AC	<i>Acer campestre</i>	Hedge Maple	2" cal.	24"
AG	<i>Amelanchier grandifolia</i>	Apple Serviceberry	2" cal.	24"
CC	<i>Cercis canadensis</i>	Eastern Redbud	2" cal.	24"
PK	<i>Prunus serrulata</i> 'Kwanzan'	Kwanzan Cherry	2" cal.	24"
PS	<i>Prunus serrulata</i> 'Snowgoose'	Snowgoose Cherry	2" cal.	24"
PX	<i>Prunus x incam</i> 'Okame'	Okame Cherry	2" cal.	24"
PY	<i>Prunus x yedoensis</i> 'Akebono'	Akebono Cherry	2" cal.	24"
SR	<i>Syringa reticulata</i>	Japanese Tree Lilac	2" cal.	24"

LEGEND

- PROPOSED SIDEWALK
- PROPOSED LAWN AREA
- TRAFFIC LANE DIRECTION
- AT-GRADE CROSSWALK
- RAISED CROSSWALK
- RAISED INTERSECTION
- BIKE LANE

- SIGNIFICANT PRIVATE PROPERTY TREE CANOPY
- EXISTING TREE TO REMAIN (27)
- EXISTING TREE TO REMAIN (0) LESS THAN 36" CLEARANCE
- REMOVE AND REPLACE (6)
- PROPOSED TREE (STREET: 3) (BACK OF SIDEWALK: 3)
- EXISTING TREE TO BE REMOVED (1)

LOSS OF PARKING: 0

 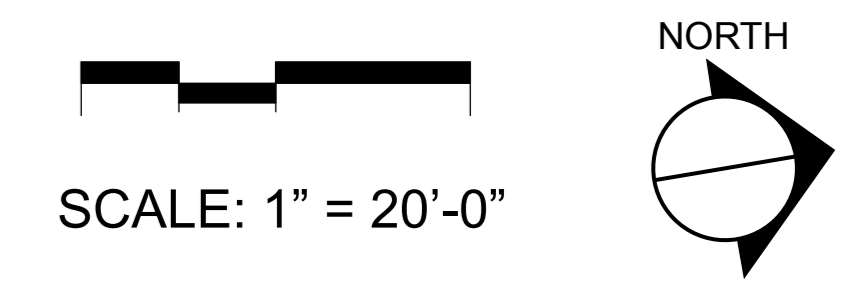

STREETSCAPE IMPROVEMENTS

FAYERWEATHER STREET (SOUTH) GURNEY STREET


DATE: 9/15/2016

LEGEND

- PROPOSED SIDEWALK
- PROPOSED LAWN AREA
- TRAFFIC LANE DIRECTION
- AT-GRADE CROSSWALK
- RAISED CROSSWALK
- RAISED INTERSECTION



- SIGNIFICANT PRIVATE PROPERTY TREE CANOPY
- EXISTING TREE TO REMAIN (32)
- EXISTING TREE TO REMAIN LESS THAN 36" CLEARANCE (6)
- REMOVE AND REPLACE (3)
- PROPOSED TREE (STREET: 4)
- (BACK OF SIDEWALK: 5)
- REMOVE EXISTING TREE (3)

LOSS OF PARKING: 6

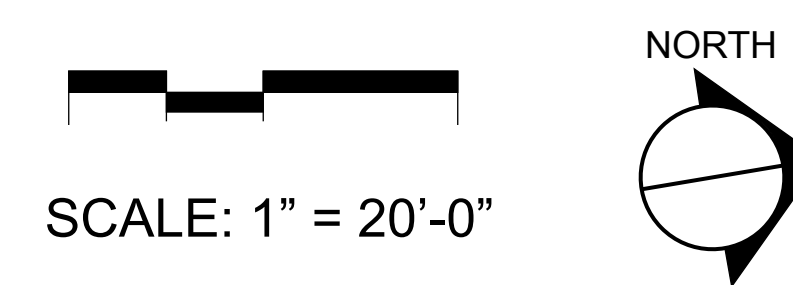

STREET TREES (TYPE I)				
SYM.	SCIENTIFIC NAME	COMMON NAME	MAXIMUM SIZE	MIN. ROOT BALL DIA.
AR1	<i>Acer rubrum</i>	Red Maple	2" cal.	24"
AR2	<i>Acer rubrum</i> 'Armstrong'	Armstrong Red Maple	2" cal.	24"
GB	<i>Ginkgo biloba</i>	Ginkgo	2" cal.	24"
GD	<i>Gymnocladus dioica</i>	Kentucky Coffeetree	2" cal.	24"
GT	<i>Gleditsia triacanthos</i> var. <i>inermis</i>	Honeylocust	2" cal.	24"
PA	<i>Platanus x acerifolia</i>	London Planetree	2" cal.	24"
QR	<i>Quercus rubra</i>	Red Oak	2" cal.	24"
TT	<i>Tilia tomentosa</i>	Silver Linden	2" cal.	24"
UA	<i>Ulmus americana</i> 'Princeton'	Princeton American Elm	2" cal.	24"


STREET TREES (TYPE II)				
SYM.	SCIENTIFIC NAME	COMMON NAME	MAXIMUM SIZE	MIN. ROOT BALL DIA.
AC	<i>Acer campestre</i>	Hedge Maple	2" cal.	24"
AG	<i>Amelanchier grandifolia</i>	Apple Serviceberry	2" cal.	24"
CC	<i>Cercis canadensis</i>	Eastern Redbud	2" cal.	24"
PK	<i>Prunus serotina</i> 'Kwanzan'	Kwanzan Cherry	2" cal.	24"
PS	<i>Prunus serotina</i> 'Snowgoose'	Snowgoose Cherry	2" cal.	24"
PX	<i>Prunus x incam</i> 'Okame'	Okame Cherry	2" cal.	24"
PY	<i>Prunus x yedoensis</i> 'Akebono'	Akebono Cherry	2" cal.	24"
SR	<i>Syringa reticulata</i>	Japanese Tree Lilac	2" cal.	24"

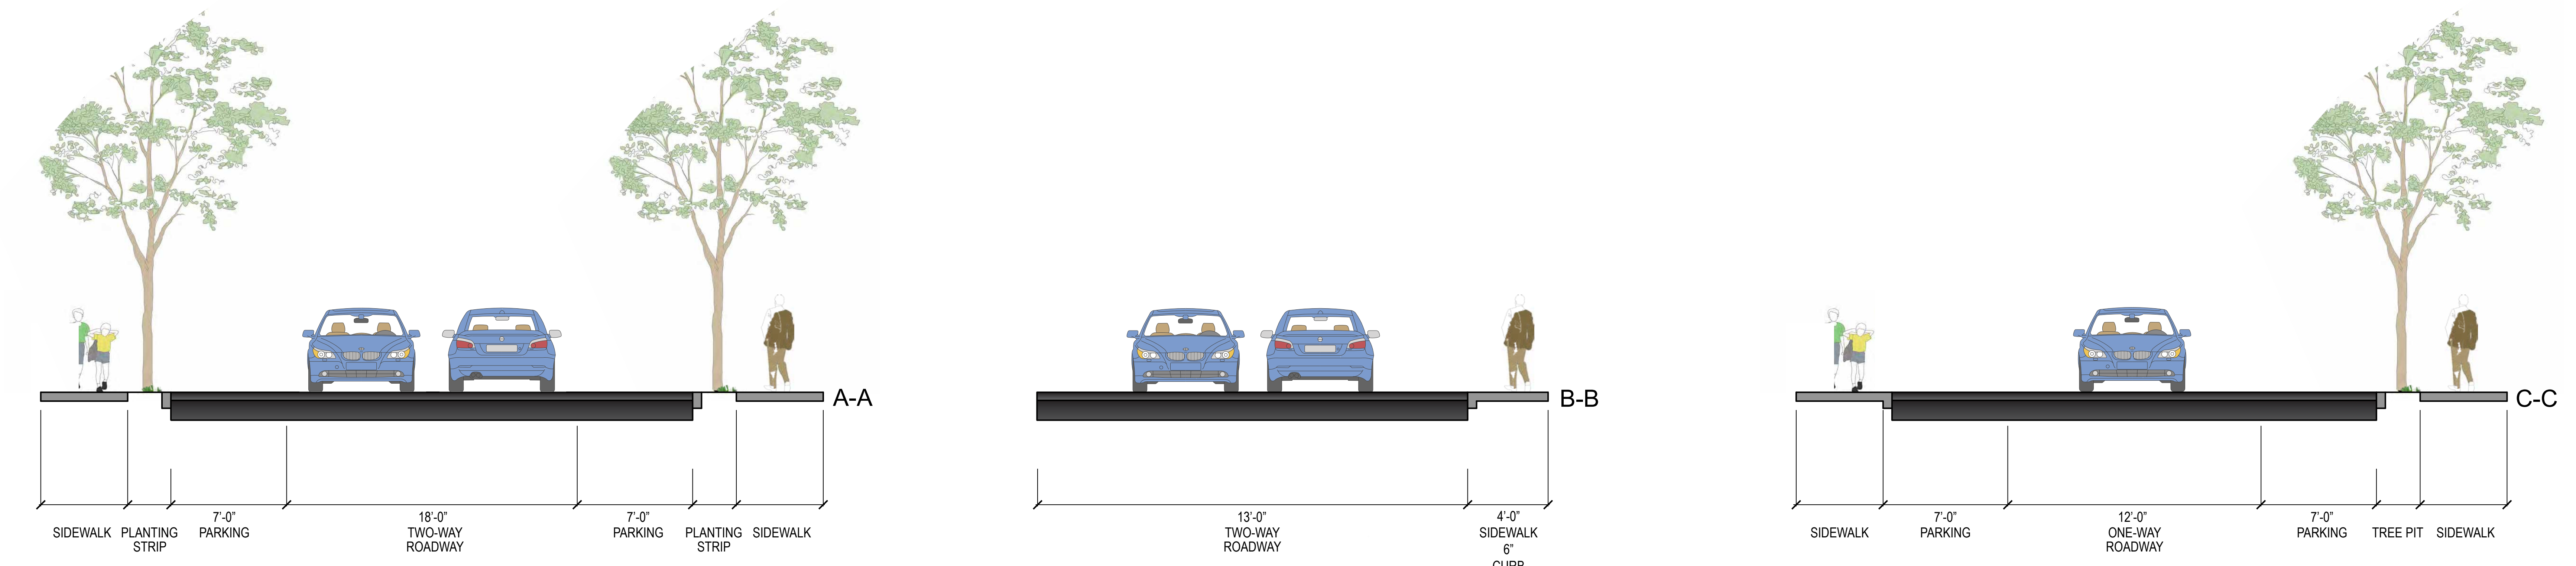 

STREETSCAPE IMPROVEMENTS

GRANVILLE ROAD

DATE: 9/15/2016

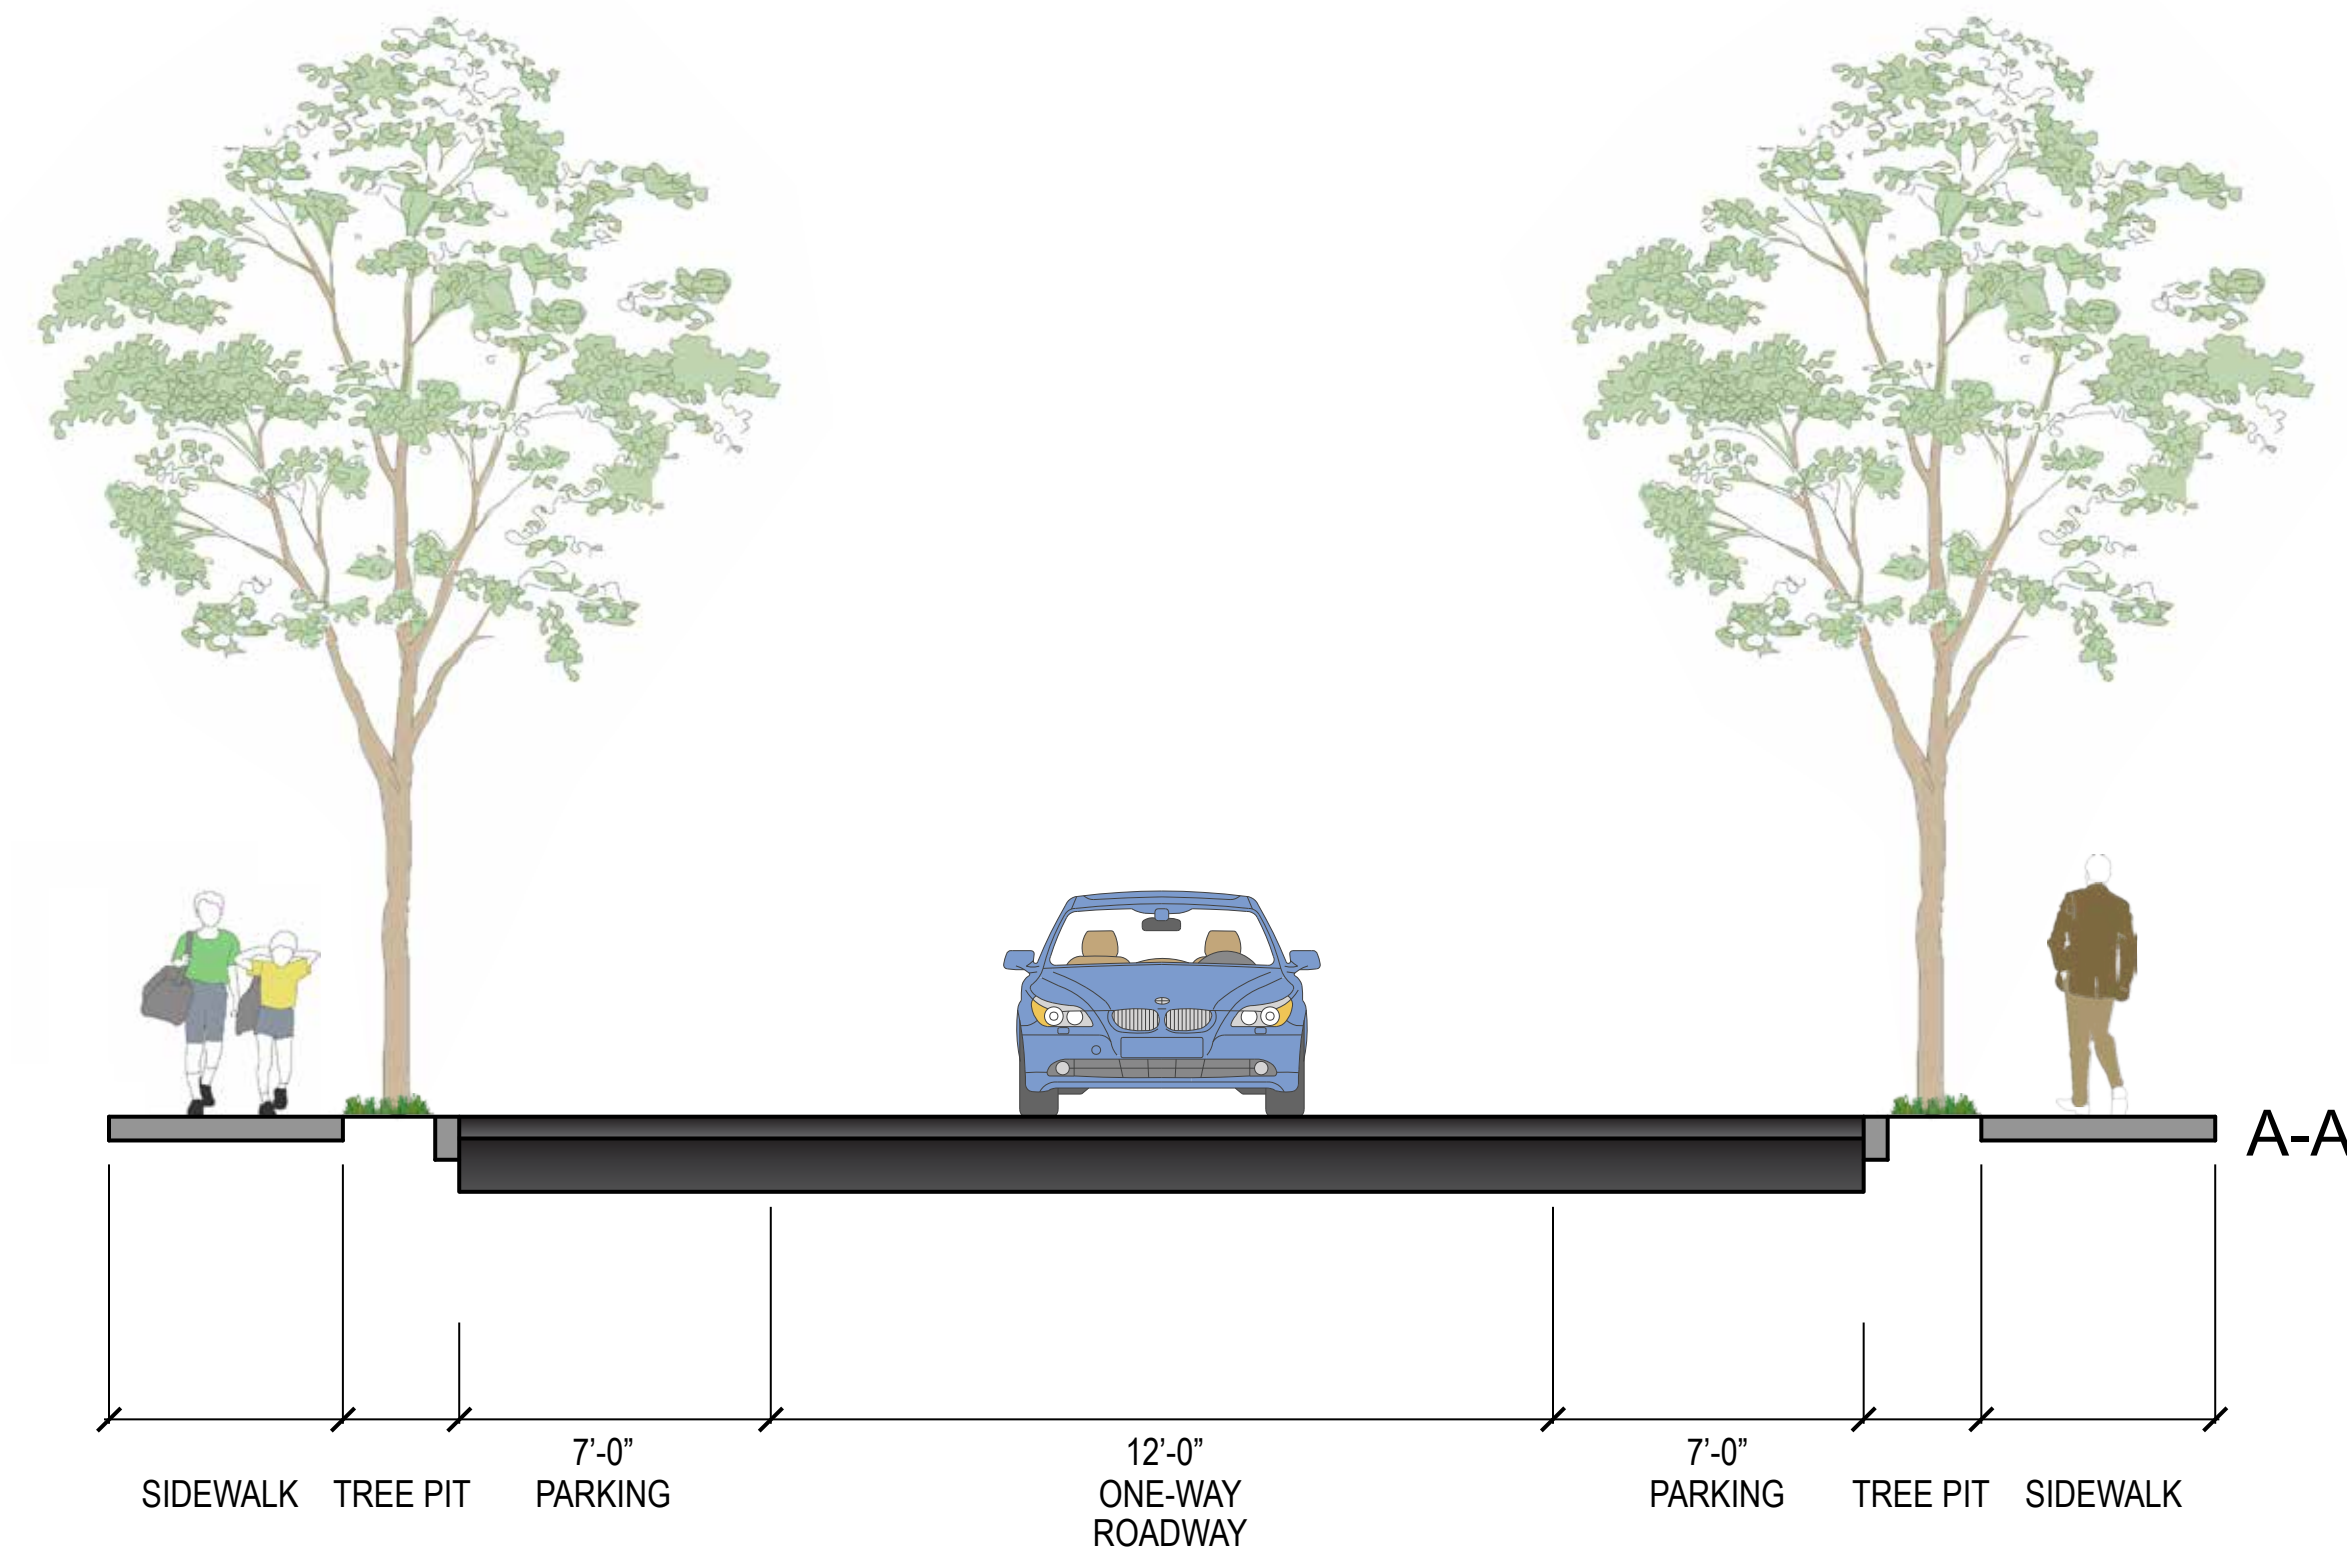

STREET TREES (TYPE I)

SYM.	SCIENTIFIC NAME	COMMON NAME	MAXIMUM SIZE	MIN. ROOT BALL DIA.
AR1	<i>Acer rubrum</i>	Red Maple	2" cal.	24"
AR2	<i>Acer rubrum</i> 'Armstrong'	Armstrong Red Maple	2" cal.	24"
GB	<i>Ginkgo biloba</i>	Ginkgo	2" cal.	24"
GD	<i>Gymnocladus dioicus</i>	Kentucky Coffeetree	2" cal.	24"
GT	<i>Gleditsia triacanthos</i> var. <i>inermis</i>	Honeylocust	2" cal.	24"
PA	<i>Platanus x acerifolia</i>	London Planetree	2" cal.	24"
QR	<i>Quercus rubra</i>	Red Oak	2" cal.	24"
TT	<i>Tilia tomentosa</i>	Silver Linden	2" cal.	24"
UA	<i>Ulmus americana</i> 'Princeton'	Princeton American Elm	2" cal.	24"

STREET TREES (TYPE II)



SYM.	SCIENTIFIC NAME	COMMON NAME	MAXIMUM SIZE	MIN. ROOT BALL DIA.
AC	<i>Acer campestre</i>	Hedge Maple	2" cal.	24"
AG	<i>Amelanchier grandifolia</i>	Apple Serviceberry	2" cal.	24"
CC	<i>Cercis canadensis</i>	Eastern Redbud	2" cal.	24"
PK	<i>Prunus serrulata</i> 'Kwanzan'	Kwanzan Cherry	2" cal.	24"
PS	<i>Prunus serrulata</i> 'Snowgoose'	Snowgoose Cherry	2" cal.	24"
PX	<i>Prunus x incam</i> 'Okame'	Okame Cherry	2" cal.	24"
PY	<i>Prunus x yedoensis</i> 'Akebono'	Akebono Cherry	2" cal.	24"
SR	<i>Syringa reticulata</i>	Japanese Tree Lilac	2" cal.	24"

LEGEND

- PROPOSED SIDEWALK
- PROPOSED LAWN AREA
- TRAFFIC LANE DIRECTION
- AT-GRADE CROSSWALK
- RAISED CROSSWALK

- SIGNIFICANT PRIVATE PROPERTY TREE CANOPY
- EXISTING TREE TO REMAIN (16)
- EXISTING TREE TO REMAIN LESS THAN 36" CLEARANCE (3)
- REMOVE AND REPLACE (3)
- PROPOSED TREE (STREET: 3)
(BACK OF SIDEWALK: 1)
- EXISTING TREE TO BE REMOVED (0)
- LOSS OF PARKING: 1


SCALE: 1" = 20'-0"

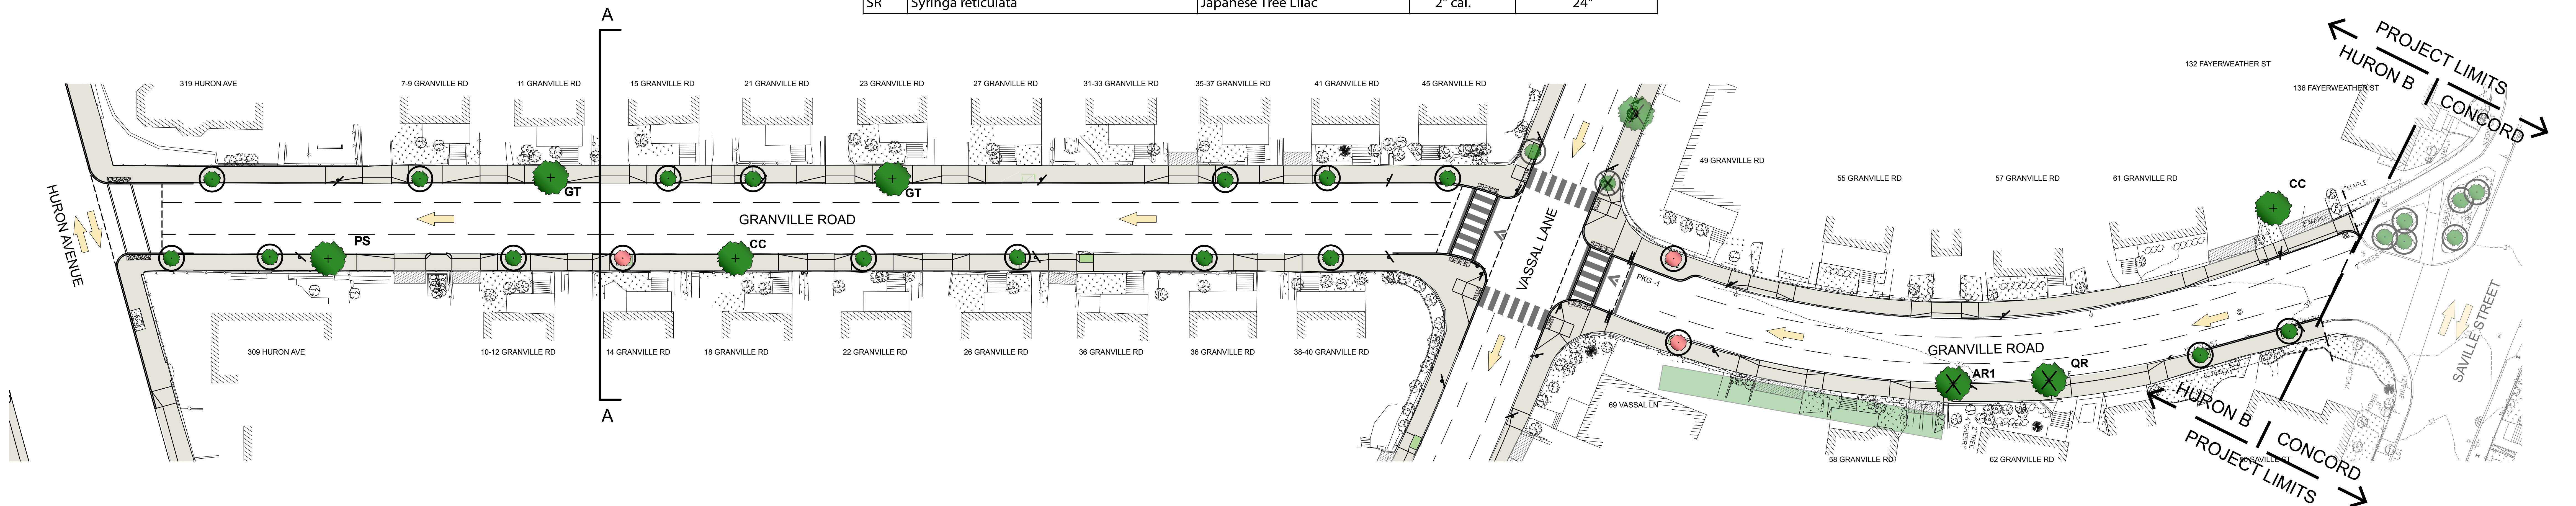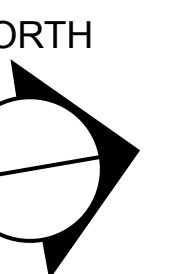



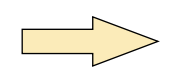


STREETSCAPE IMPROVEMENTS




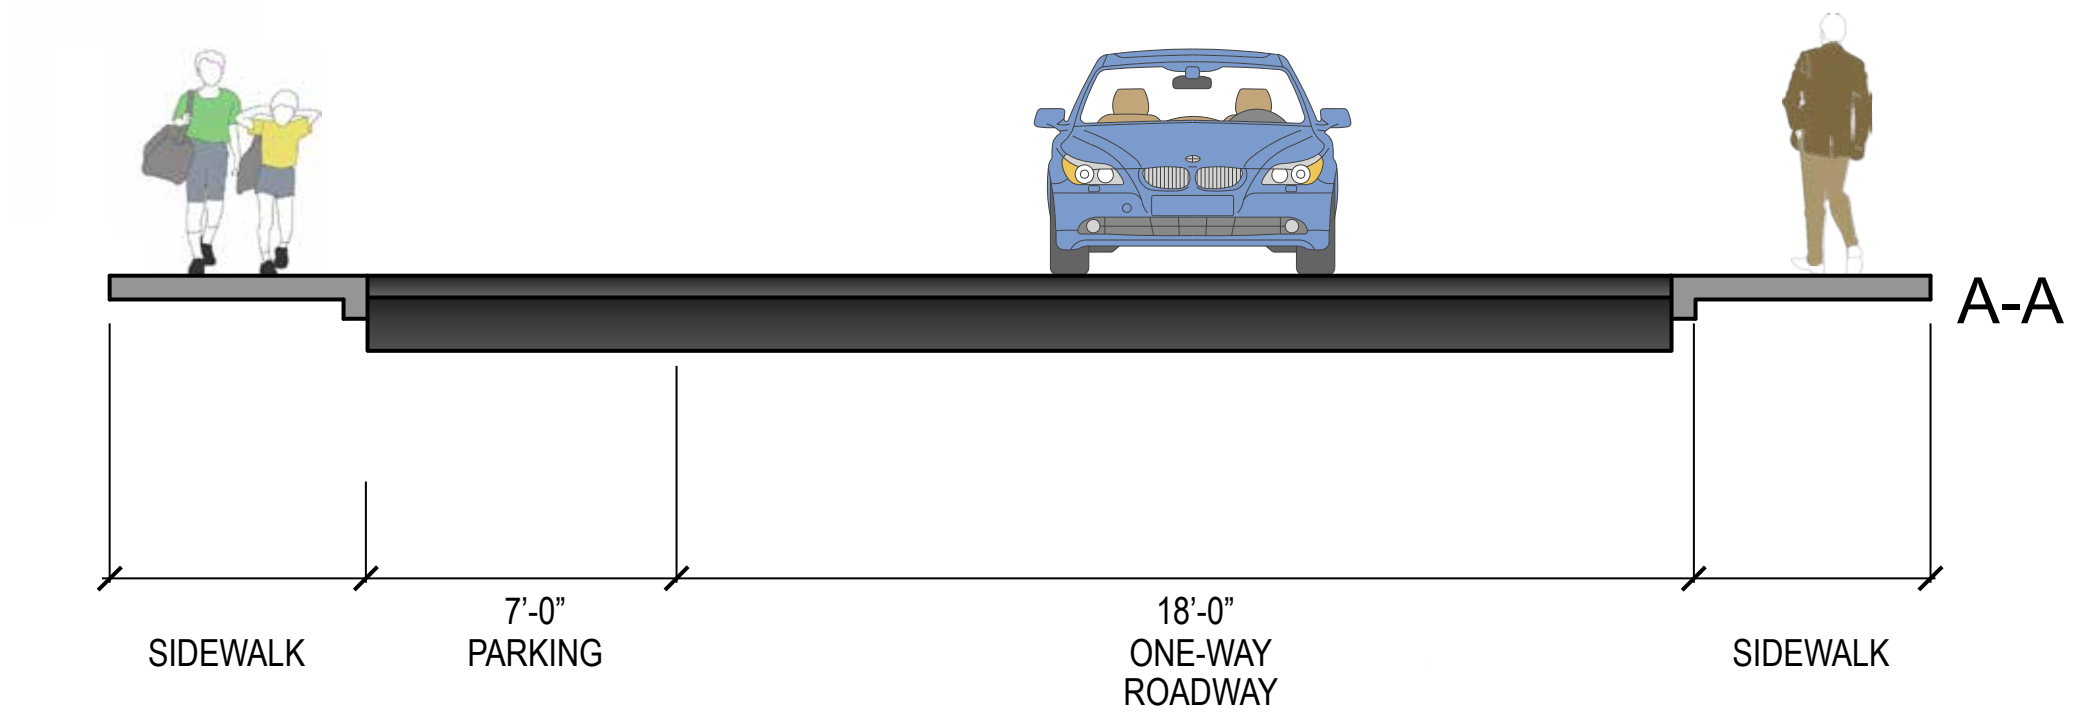


MANASSAS AVENUE


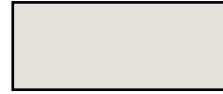
DATE: 9/15/2016



LEGEND

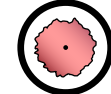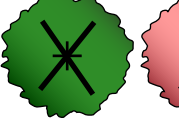-  PROPOSED SIDEWALK
-  PROPOSED LAWN AREA
-  TRAFFIC LANE DIRECTION
-  AT-GRADE CROSSWALK
-  RAISED CROSSWALK



-  SIGNIFICANT PRIVATE PROPERTY TREE CANOPY
-  EXISTING TREE TO REMAIN
-  EXISTING TREE TO REMAIN LESS THAN 36" CLEARANCE (1)
-  REMOVE AND REPLACE
-  REMOVE AND REPLACE
-  PROPOSED TREE
- LOSS OF PARKING: 1

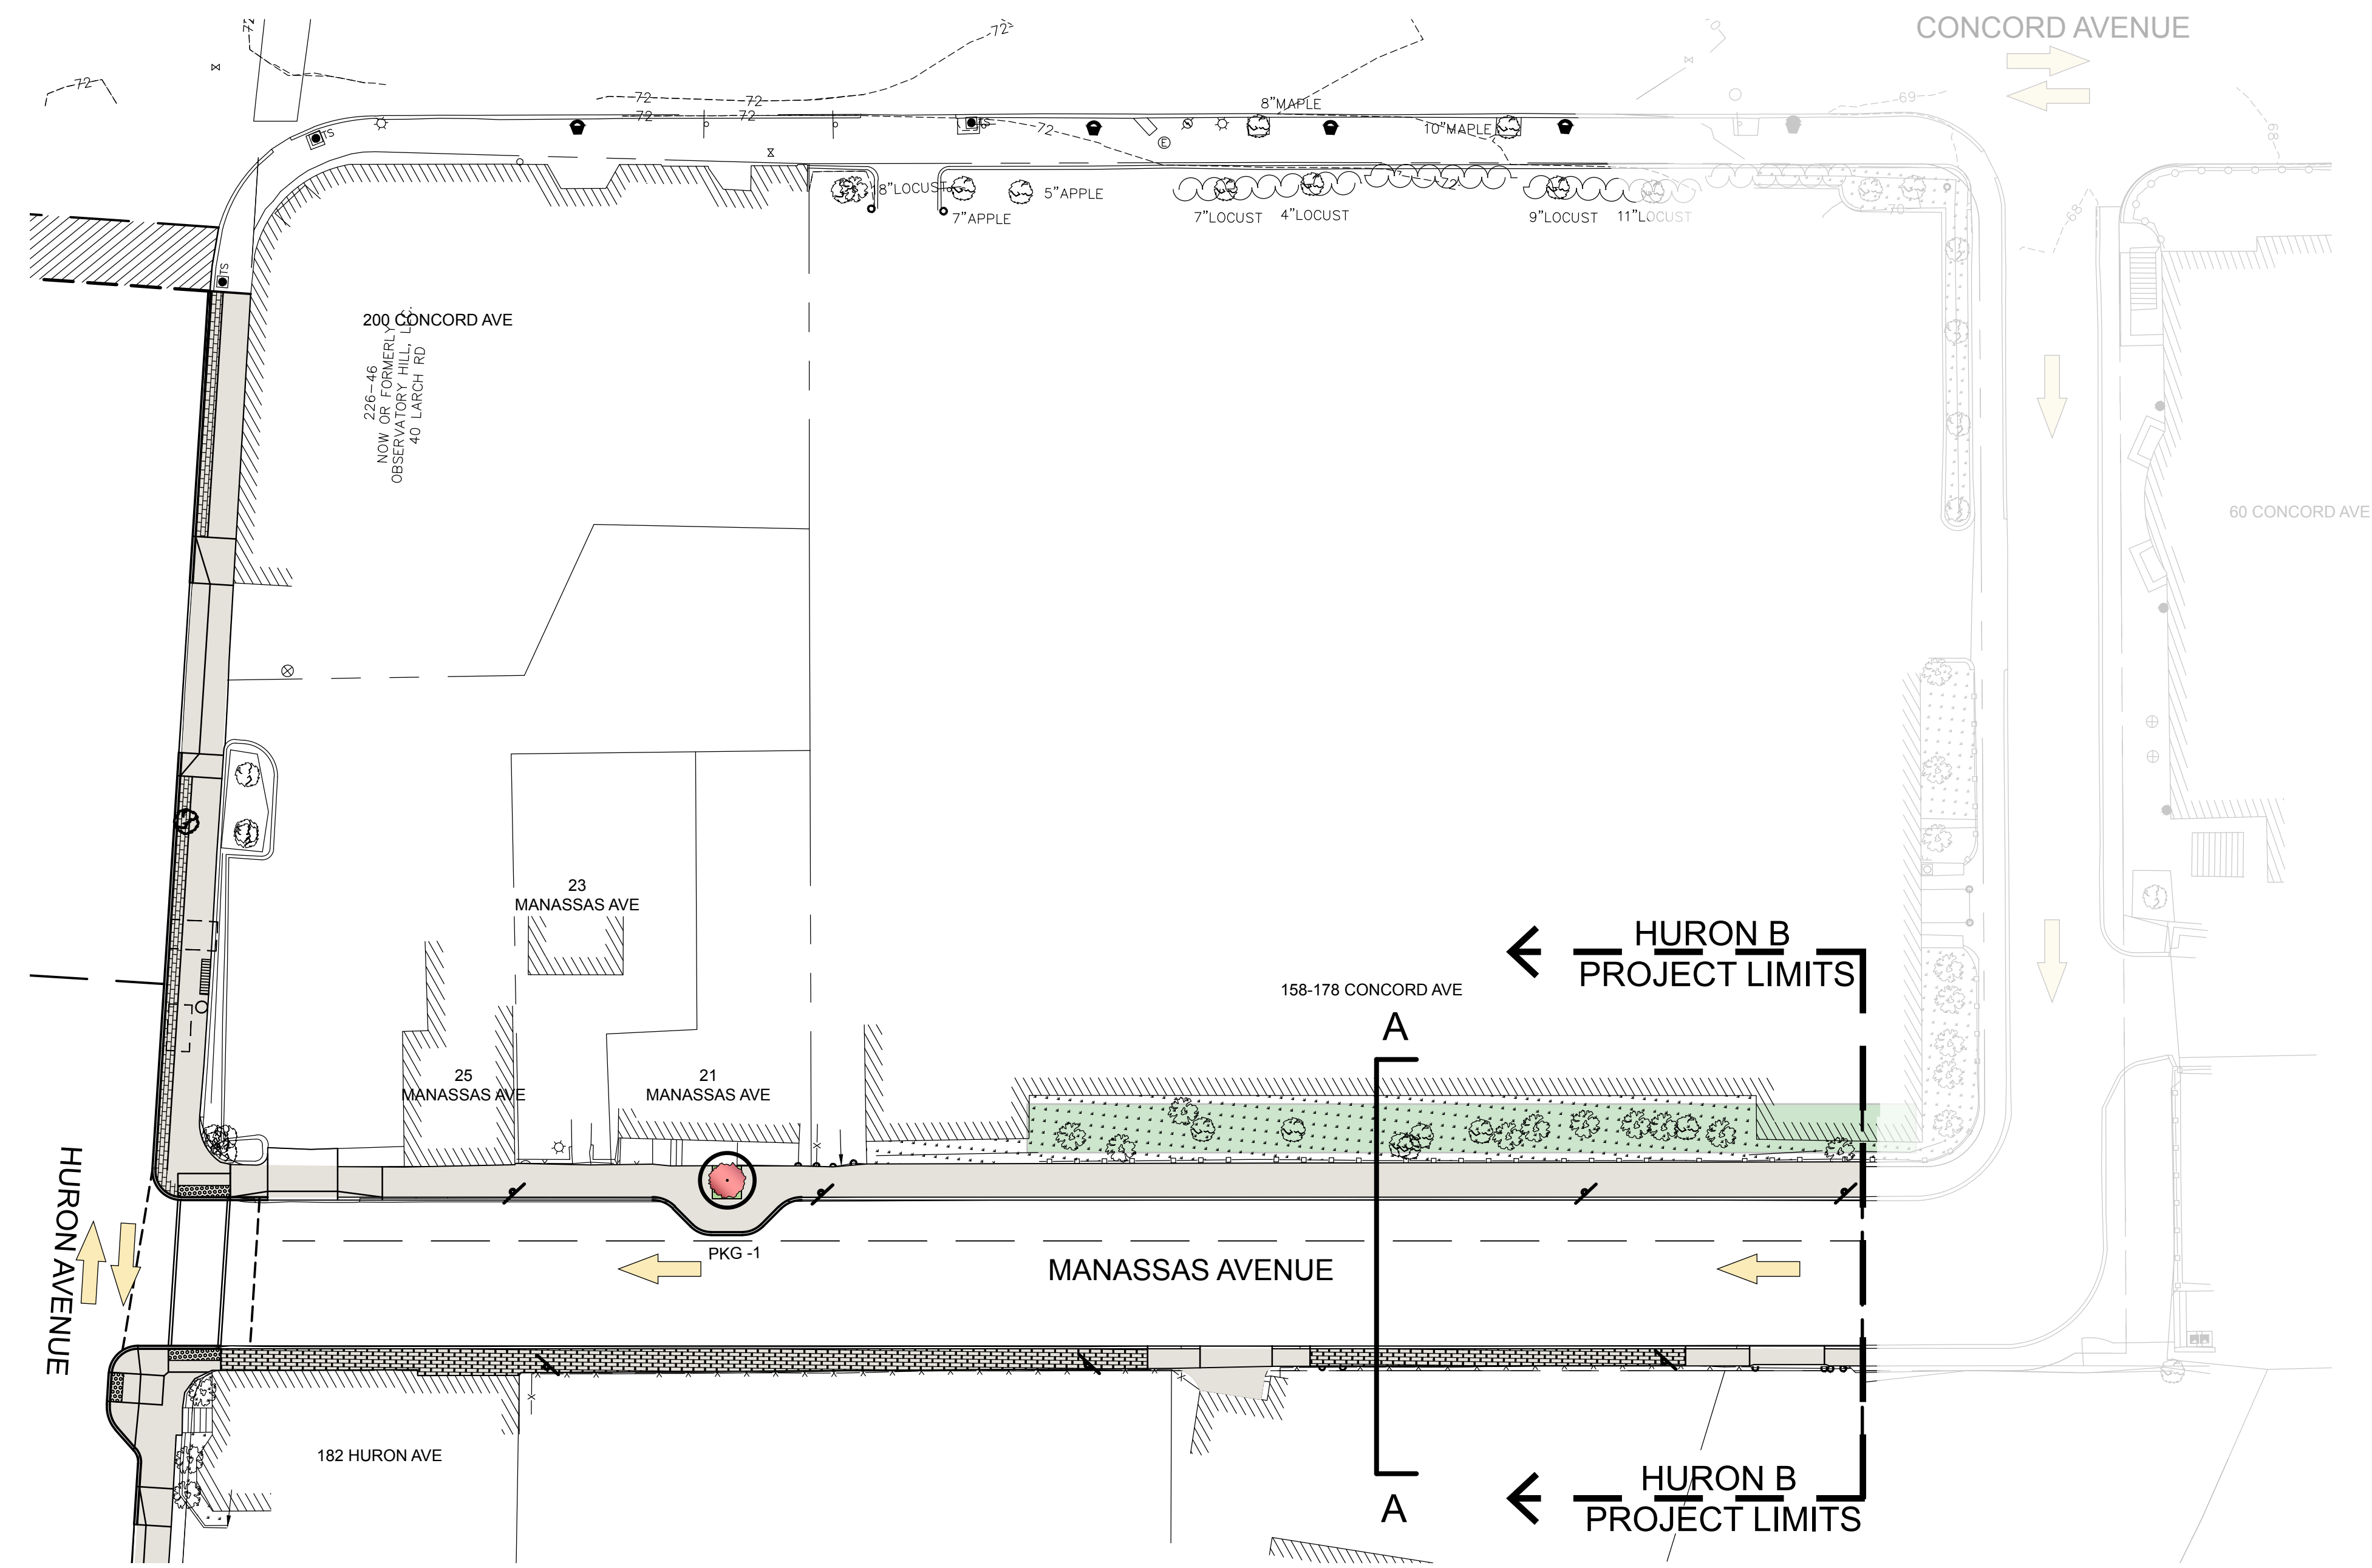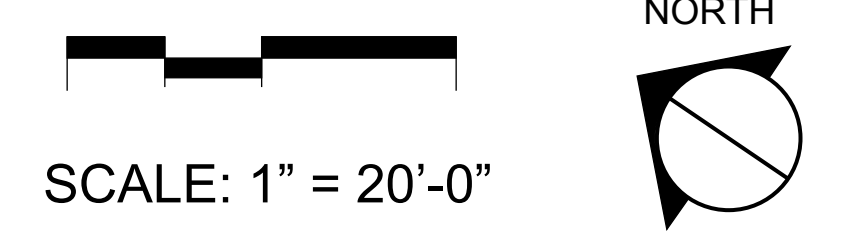

STREETSCAPE IMPROVEMENTS

RESERVOIR STREET (NORTH) WALDEN STREET

DATE: 9/15/2016

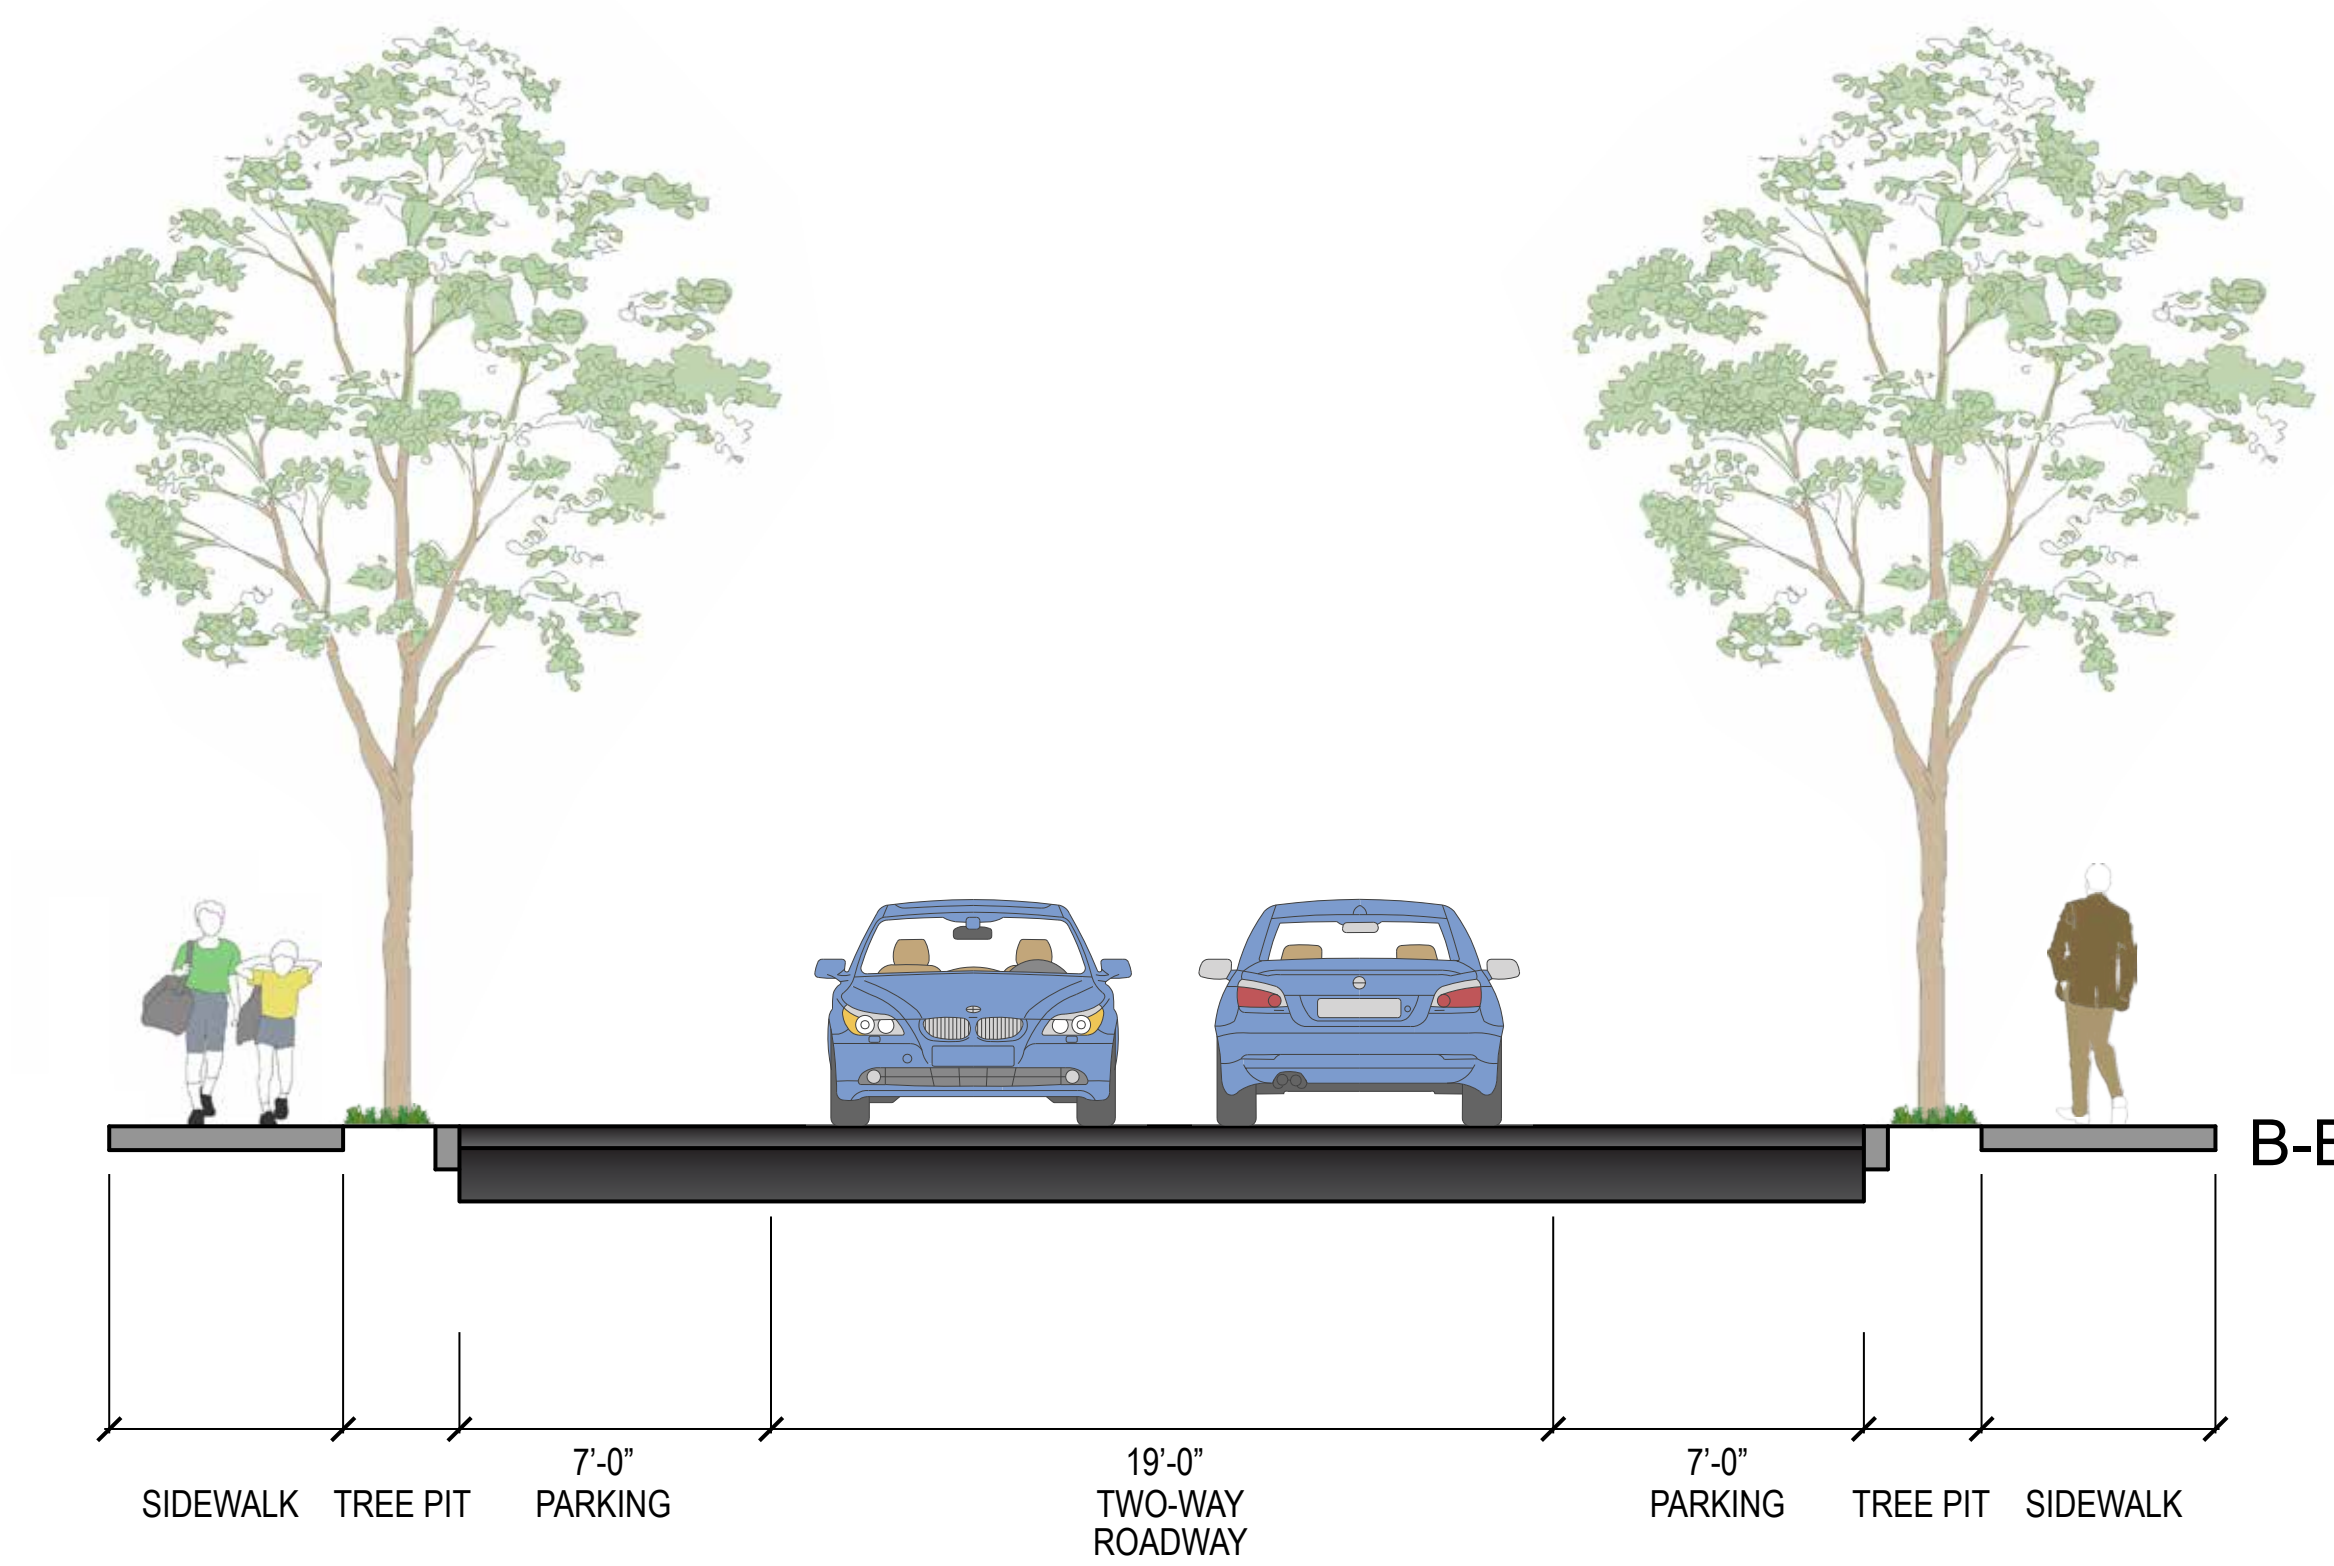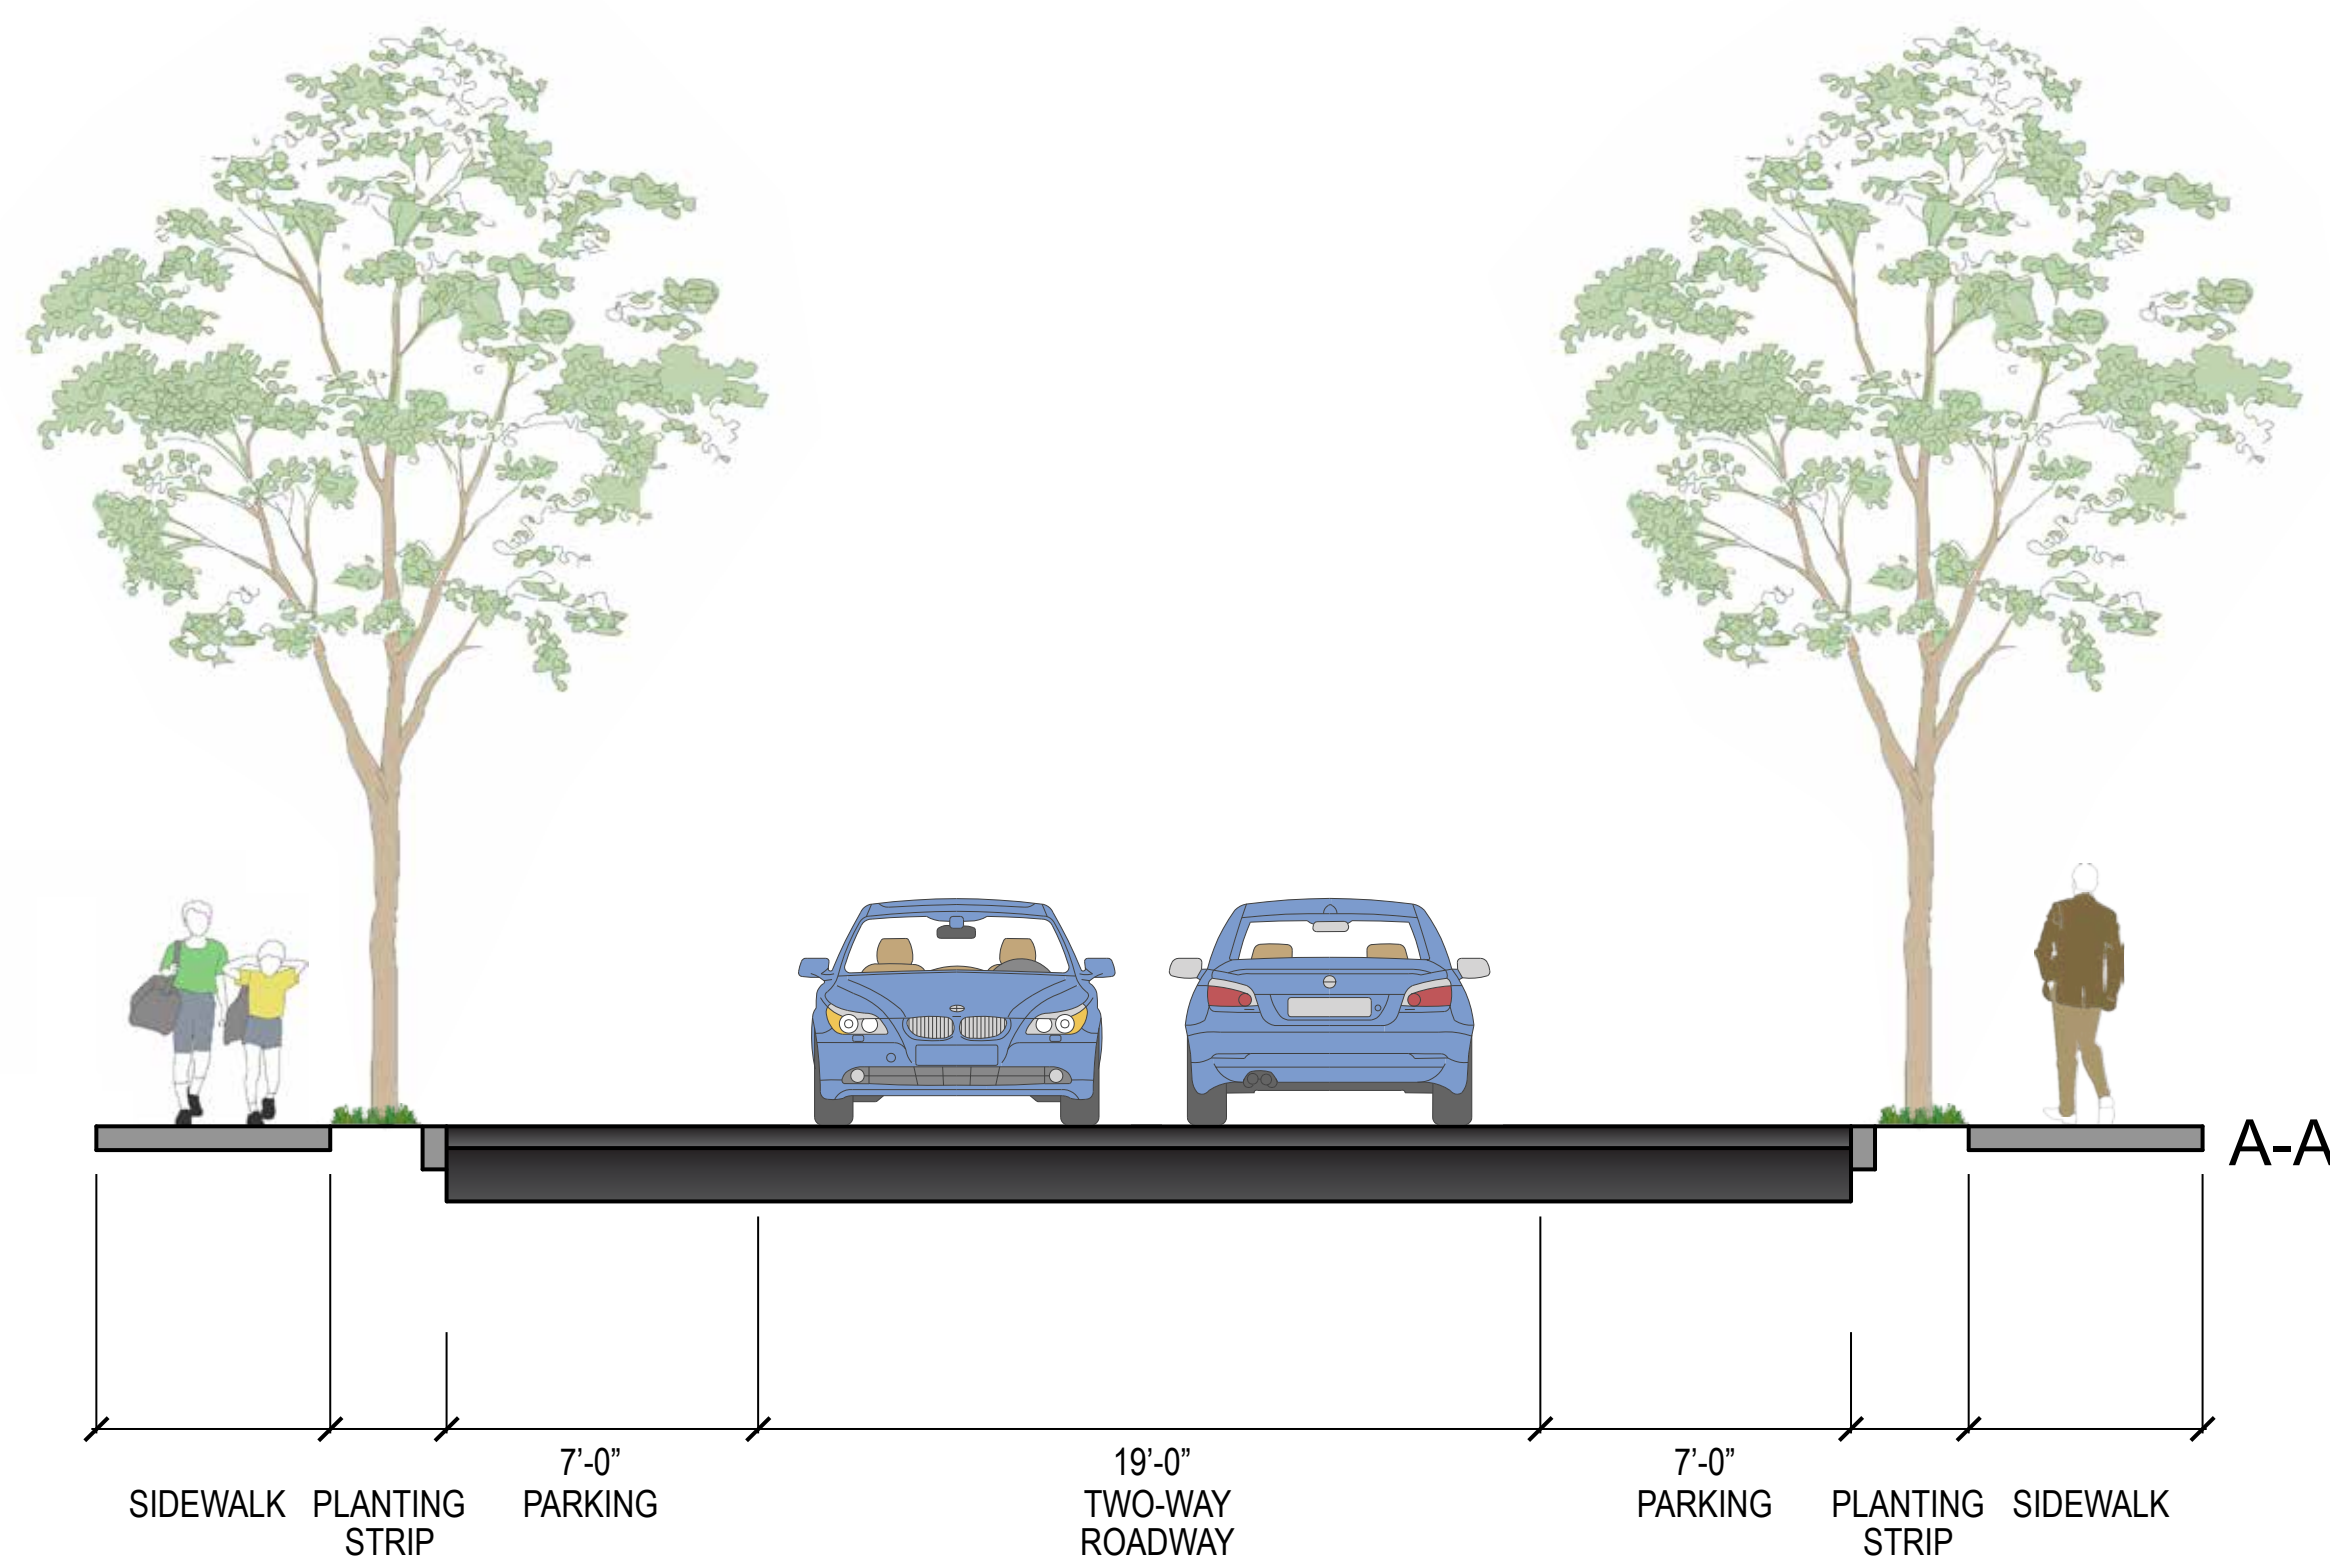


LEGEND

- PROPOSED SIDEWALK
- PROPOSED LAWN AREA
- TRAFFIC LANE DIRECTION
- AT-GRADE CROSSWALK
- RAISED CROSSWALK

- SIGNIFICANT PRIVATE PROPERTY TREE CANOPY
- EXISTING TREE TO REMAIN (25)
- EXISTING TREE TO REMAIN (0)
- REMOVE AND REPLACE (1)
- PROPOSED TREE (STREET: 6)
- PROPOSED TREE (BACK OF SIDEWALK: 1)

LOSS OF PARKING: 0

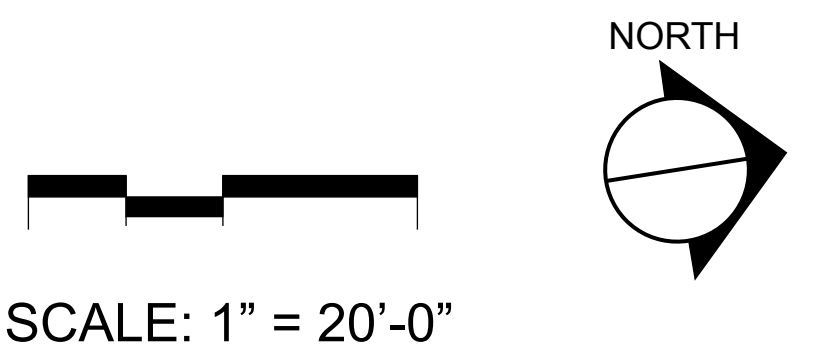

STREET TREES (TYPE I)

SYM.	SCIENTIFIC NAME	COMMON NAME	MINIMUM SIZE	MIN. ROOT BALL DIA.
AR1	<i>Acer rubrum</i>	Red Maple	2" cal.	24"
AR2	<i>Acer rubrum</i> 'Armstrong'	Armstrong Red Maple	2" cal.	24"
GB	<i>Ginkgo biloba</i>	Ginkgo	2" cal.	24"
GD	<i>Gymnocladus dioicus</i>	Kentucky Coffeetree	2" cal.	24"
GT	<i>Gleditsia triacanthos</i> var. <i>inermis</i>	Honeylocust	2" cal.	24"
PA	<i>Platanus x acerifolia</i>	London Planetree	2" cal.	24"
QR	<i>Quercus rubra</i>	Red Oak	2" cal.	24"
TT	<i>Tilia tomentosa</i>	Silver Linden	2" cal.	24"
UA	<i>Ulmus americana</i> 'Princeton'	Princeton American Elm	2" cal.	24"



STREET TREES (TYPE II)

SYM.	SCIENTIFIC NAME	COMMON NAME	MINIMUM SIZE	MIN. ROOT BALL DIA.
AC	<i>Acer campestre</i>	Hedge Maple	2" cal.	24"
AG	<i>Amelanchier grandifolia</i>	Apple Serviceberry	2" cal.	24"
CC	<i>Cercis canadensis</i>	Eastern Redbud	2" cal.	24"
PK	<i>Prunus serrulata</i> 'Kwanzan'	Kwanzan Cherry	2" cal.	24"
PS	<i>Prunus serrulata</i> 'Snowgoose'	Snowgoose Cherry	2" cal.	24"
PX	<i>Prunus x incam</i> 'Okame'	Okame Cherry	2" cal.	24"
PY	<i>Prunus x yedoensis</i> 'Akebono'	Akebono Cherry	2" cal.	24"
SR	<i>Syringa reticulata</i>	Japanese Tree Lilac	2" cal.	24"

STREETSCAPE IMPROVEMENTS

RESERVOIR STREET (SOUTH) BLAKESLEE STREET


DATE: 9/15/2016

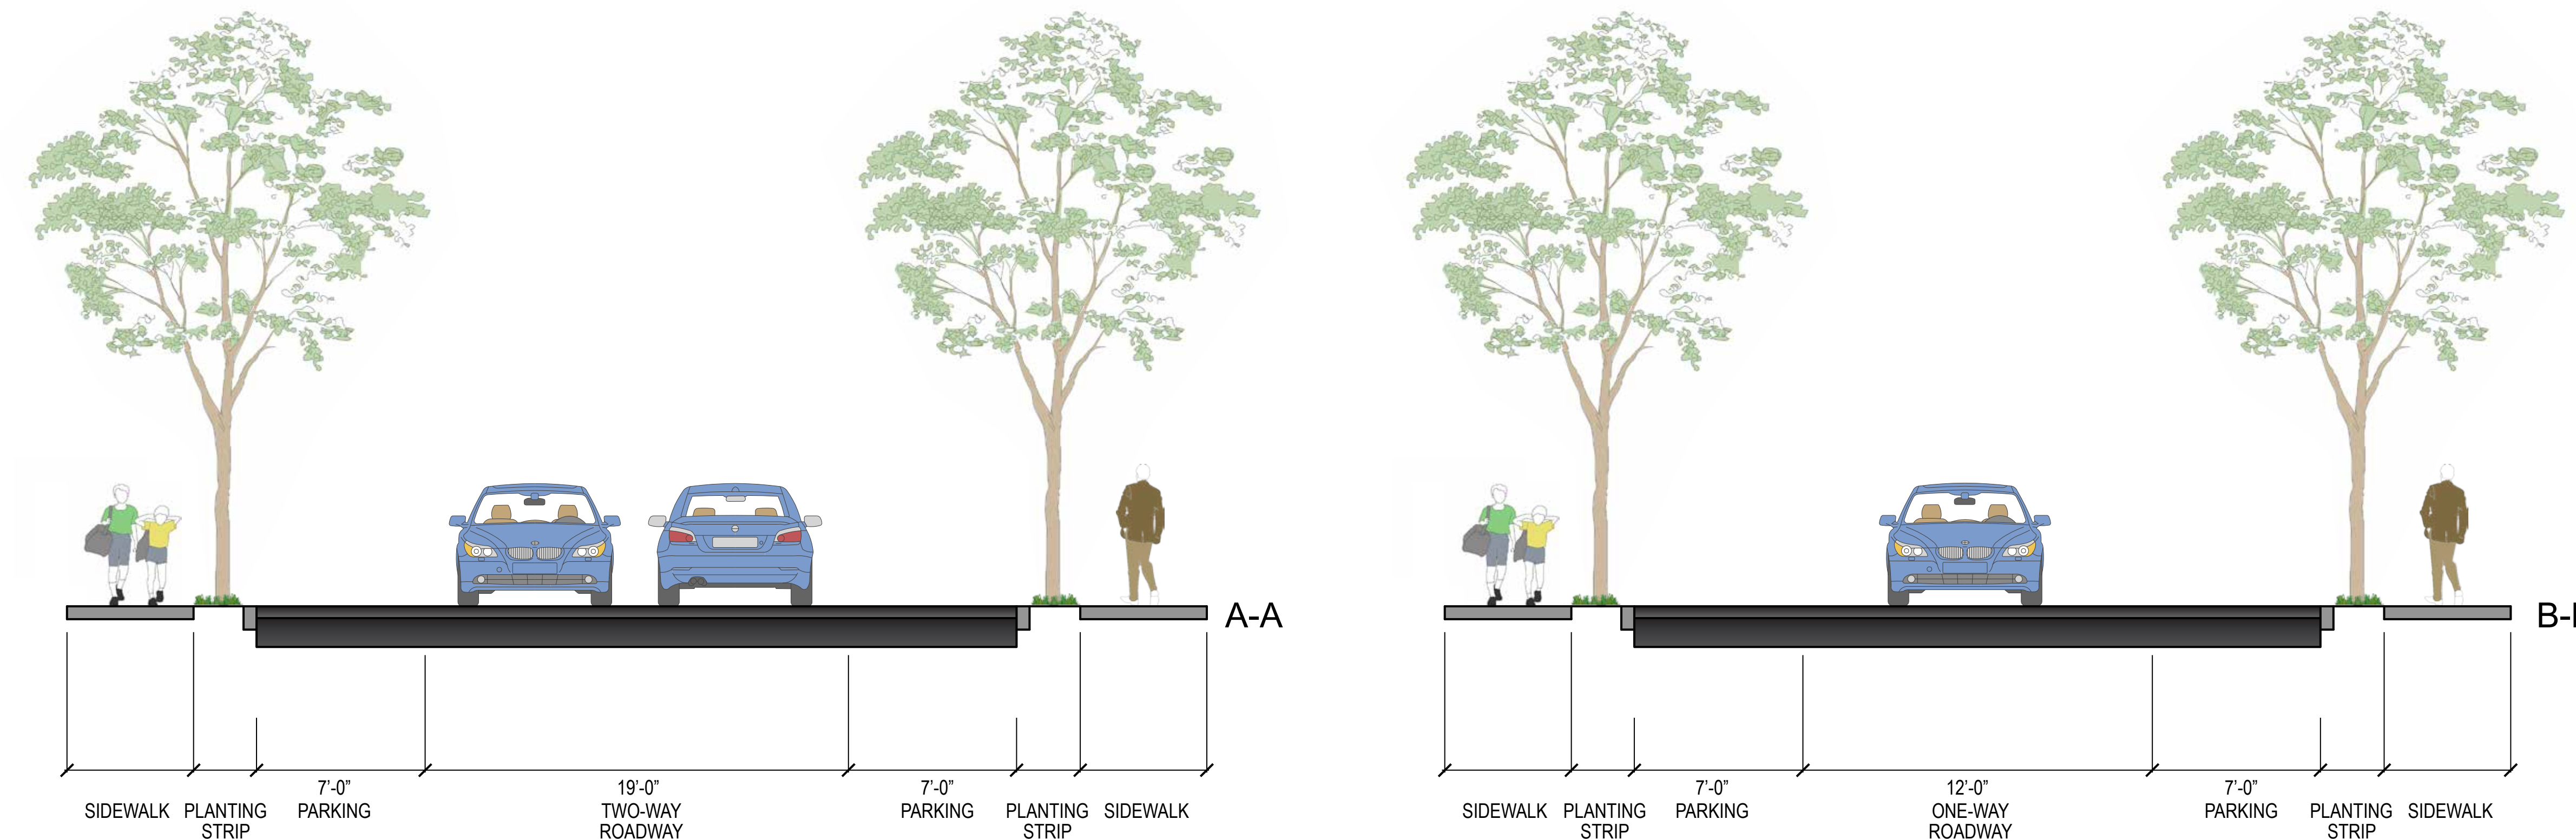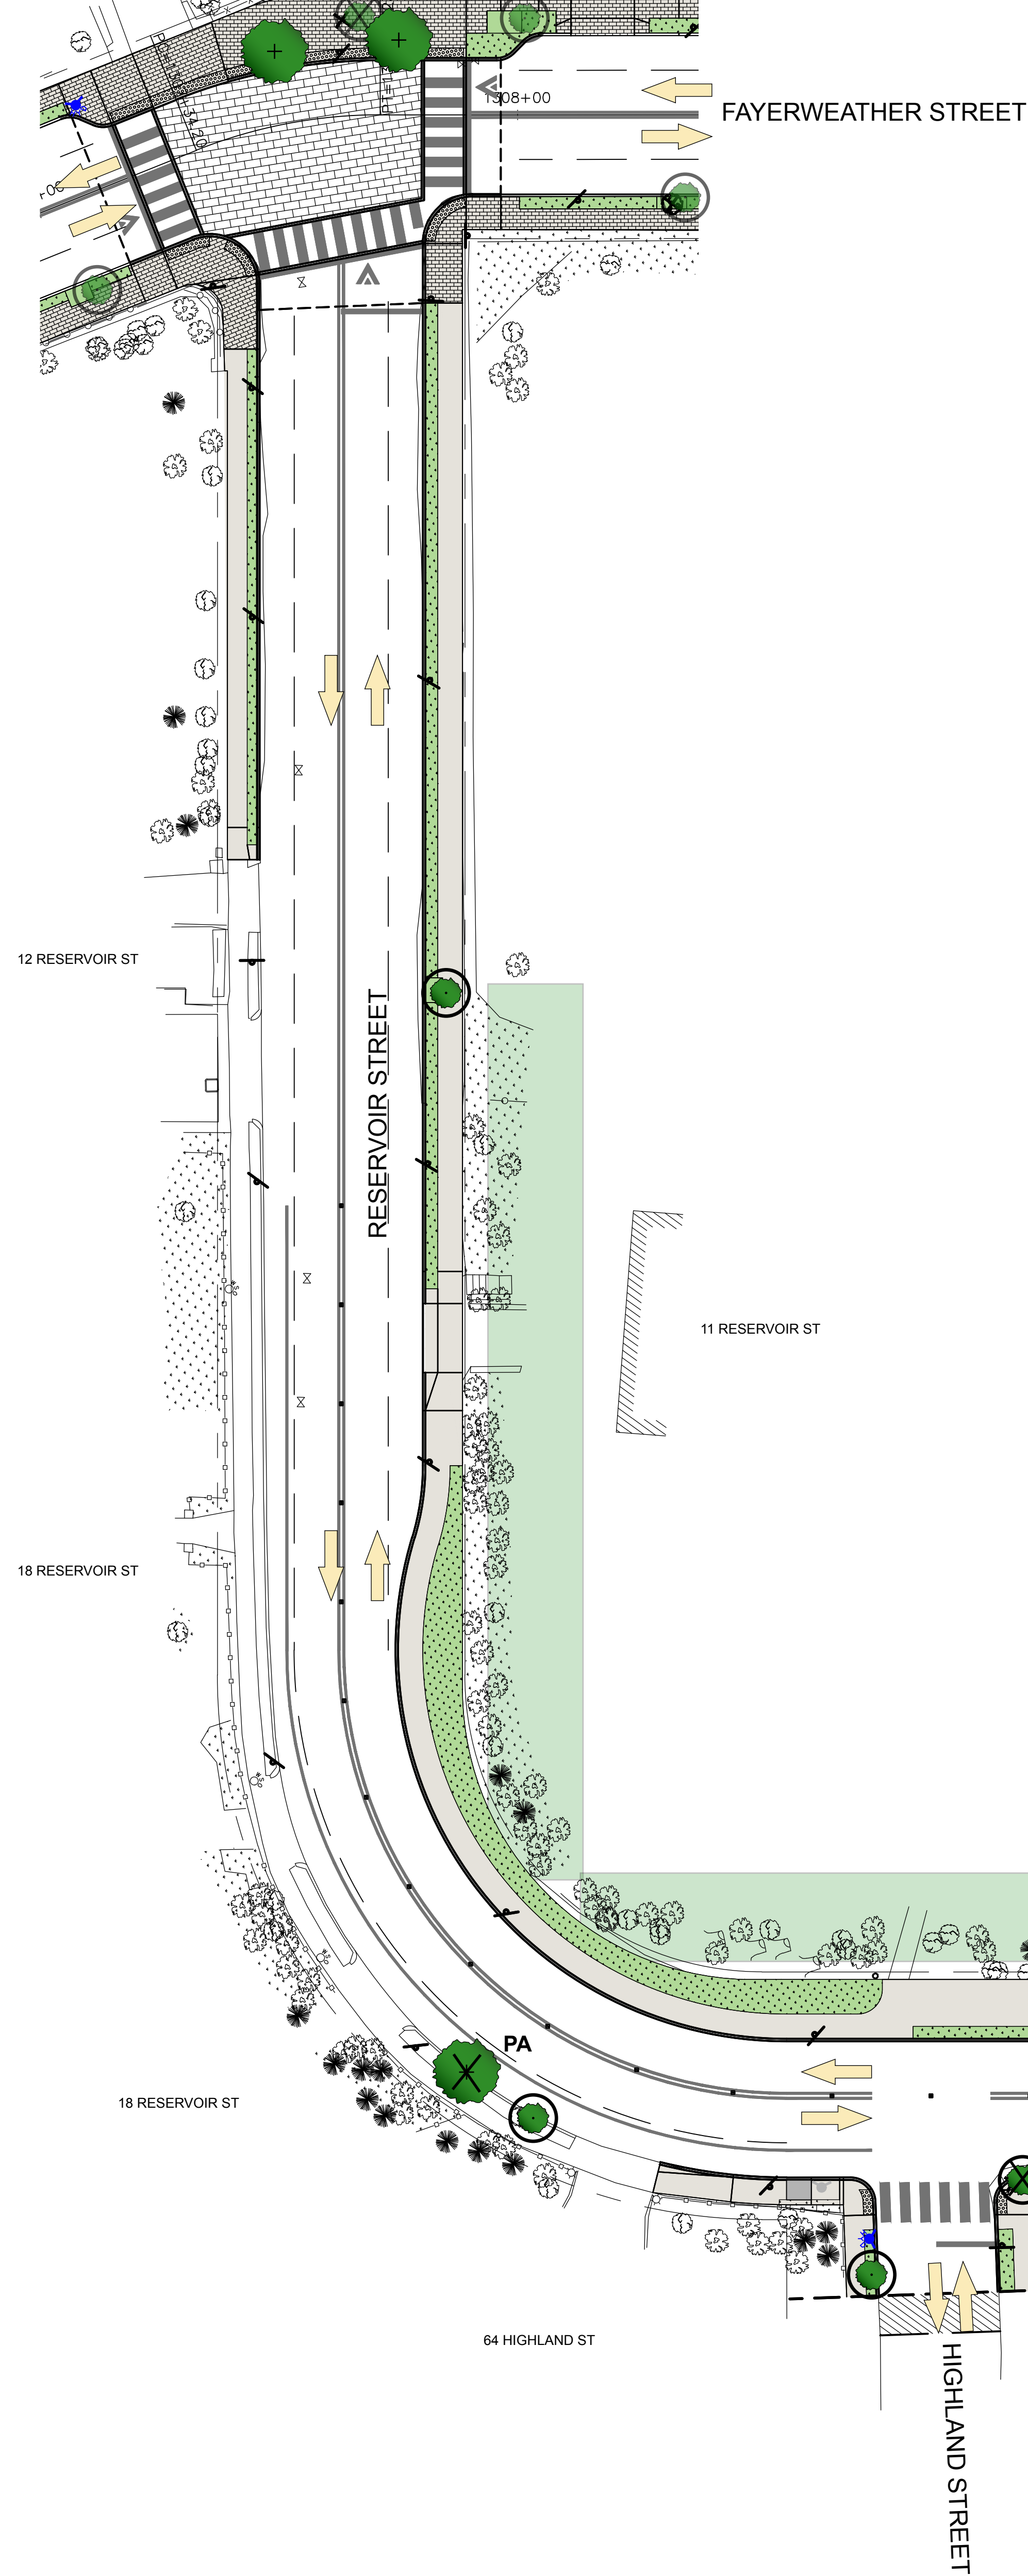

LEGEND

- PROPOSED SIDEWALK
- PROPOSED LAWN AREA
- TRAFFIC LANE DIRECTION
- AT-GRADE CROSSWALK
- RAISED CROSSWALK
- REFLECTIVE PAVEMENT MARKERS
- RAISED INTERSECTION

- SIGNIFICANT PRIVATE PROPERTY TREE CANOPY
 - EXISTING TREE TO REMAIN (34)
 - EXISTING TREE TO REMAIN LESS THAN 36" CLEARANCE (2)
 - REMOVE AND REPLACE (7)
 - PROPOSED TREE (STREET: 11)
(BACK OF SIDEWALK: 1)
 - REMOVE EXISTING TREE (3)
- LOSS OF PARKING: 1

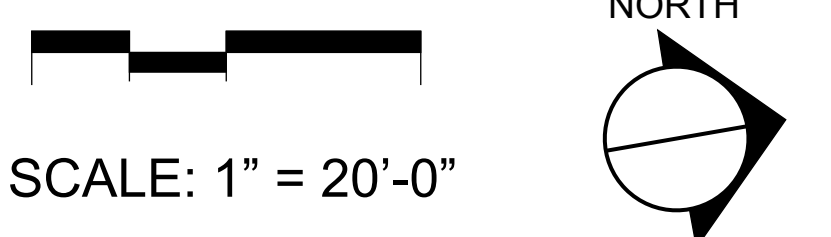

STREET TREES (TYPE I)

SYM.	SCIENTIFIC NAME	COMMON NAME	MAXIMUM SIZE	MIN. ROOT BALL DIA.
AR1	<i>Acer rubrum</i>	Red Maple	2" cal.	24"
AR2	<i>Acer rubrum</i> 'Armstrong'	Armstrong Red Maple	2" cal.	24"
GB	<i>Ginkgo biloba</i>	Ginkgo	2" cal.	24"
GD	<i>Gymnocladus dioicus</i>	Kentucky Coffeetree	2" cal.	24"
GT	<i>Gleditsia triacanthos</i> var. <i>inermis</i>	Honeylocust	2" cal.	24"
PA	<i>Platanus x acerifolia</i>	London Planetree	2" cal.	24"
QR	<i>Quercus rubra</i>	Red Oak	2" cal.	24"
TT	<i>Tilia tomentosa</i>	Silver Linden	2" cal.	24"
UA	<i>Ulmus americana</i> 'Princeton'	Princeton American Elm	2" cal.	24"

STREET TREES (TYPE II)


SYM.	SCIENTIFIC NAME	COMMON NAME	MAXIMUM SIZE	MIN. ROOT BALL DIA.
AC	<i>Acer campestre</i>	Hedge Maple	2" cal.	24"
AG	<i>Amelanchier grandifolia</i>	Apple Serviceberry	2" cal.	24"
CC	<i>Cercis canadensis</i>	Eastern Redbud	2" cal.	24"
PK	<i>Prunus serrulata</i> 'Kwanzan'	Kwanzan Cherry	2" cal.	24"
PS	<i>Prunus serrulata</i> 'Snowgoose'	Snowgoose Cherry	2" cal.	24"
PX	<i>Prunus x incam</i> 'Okame'	Okame Cherry	2" cal.	24"
PY	<i>Prunus x yedoensis</i> 'Akebono'	Akebono Cherry	2" cal.	24"
SR	<i>Syringa reticulata</i>	Japanese Tree Lilac	2" cal.	24"



STREETSCAPE IMPROVEMENTS

ROYAL AVENUE

DATE: 9/15/2016



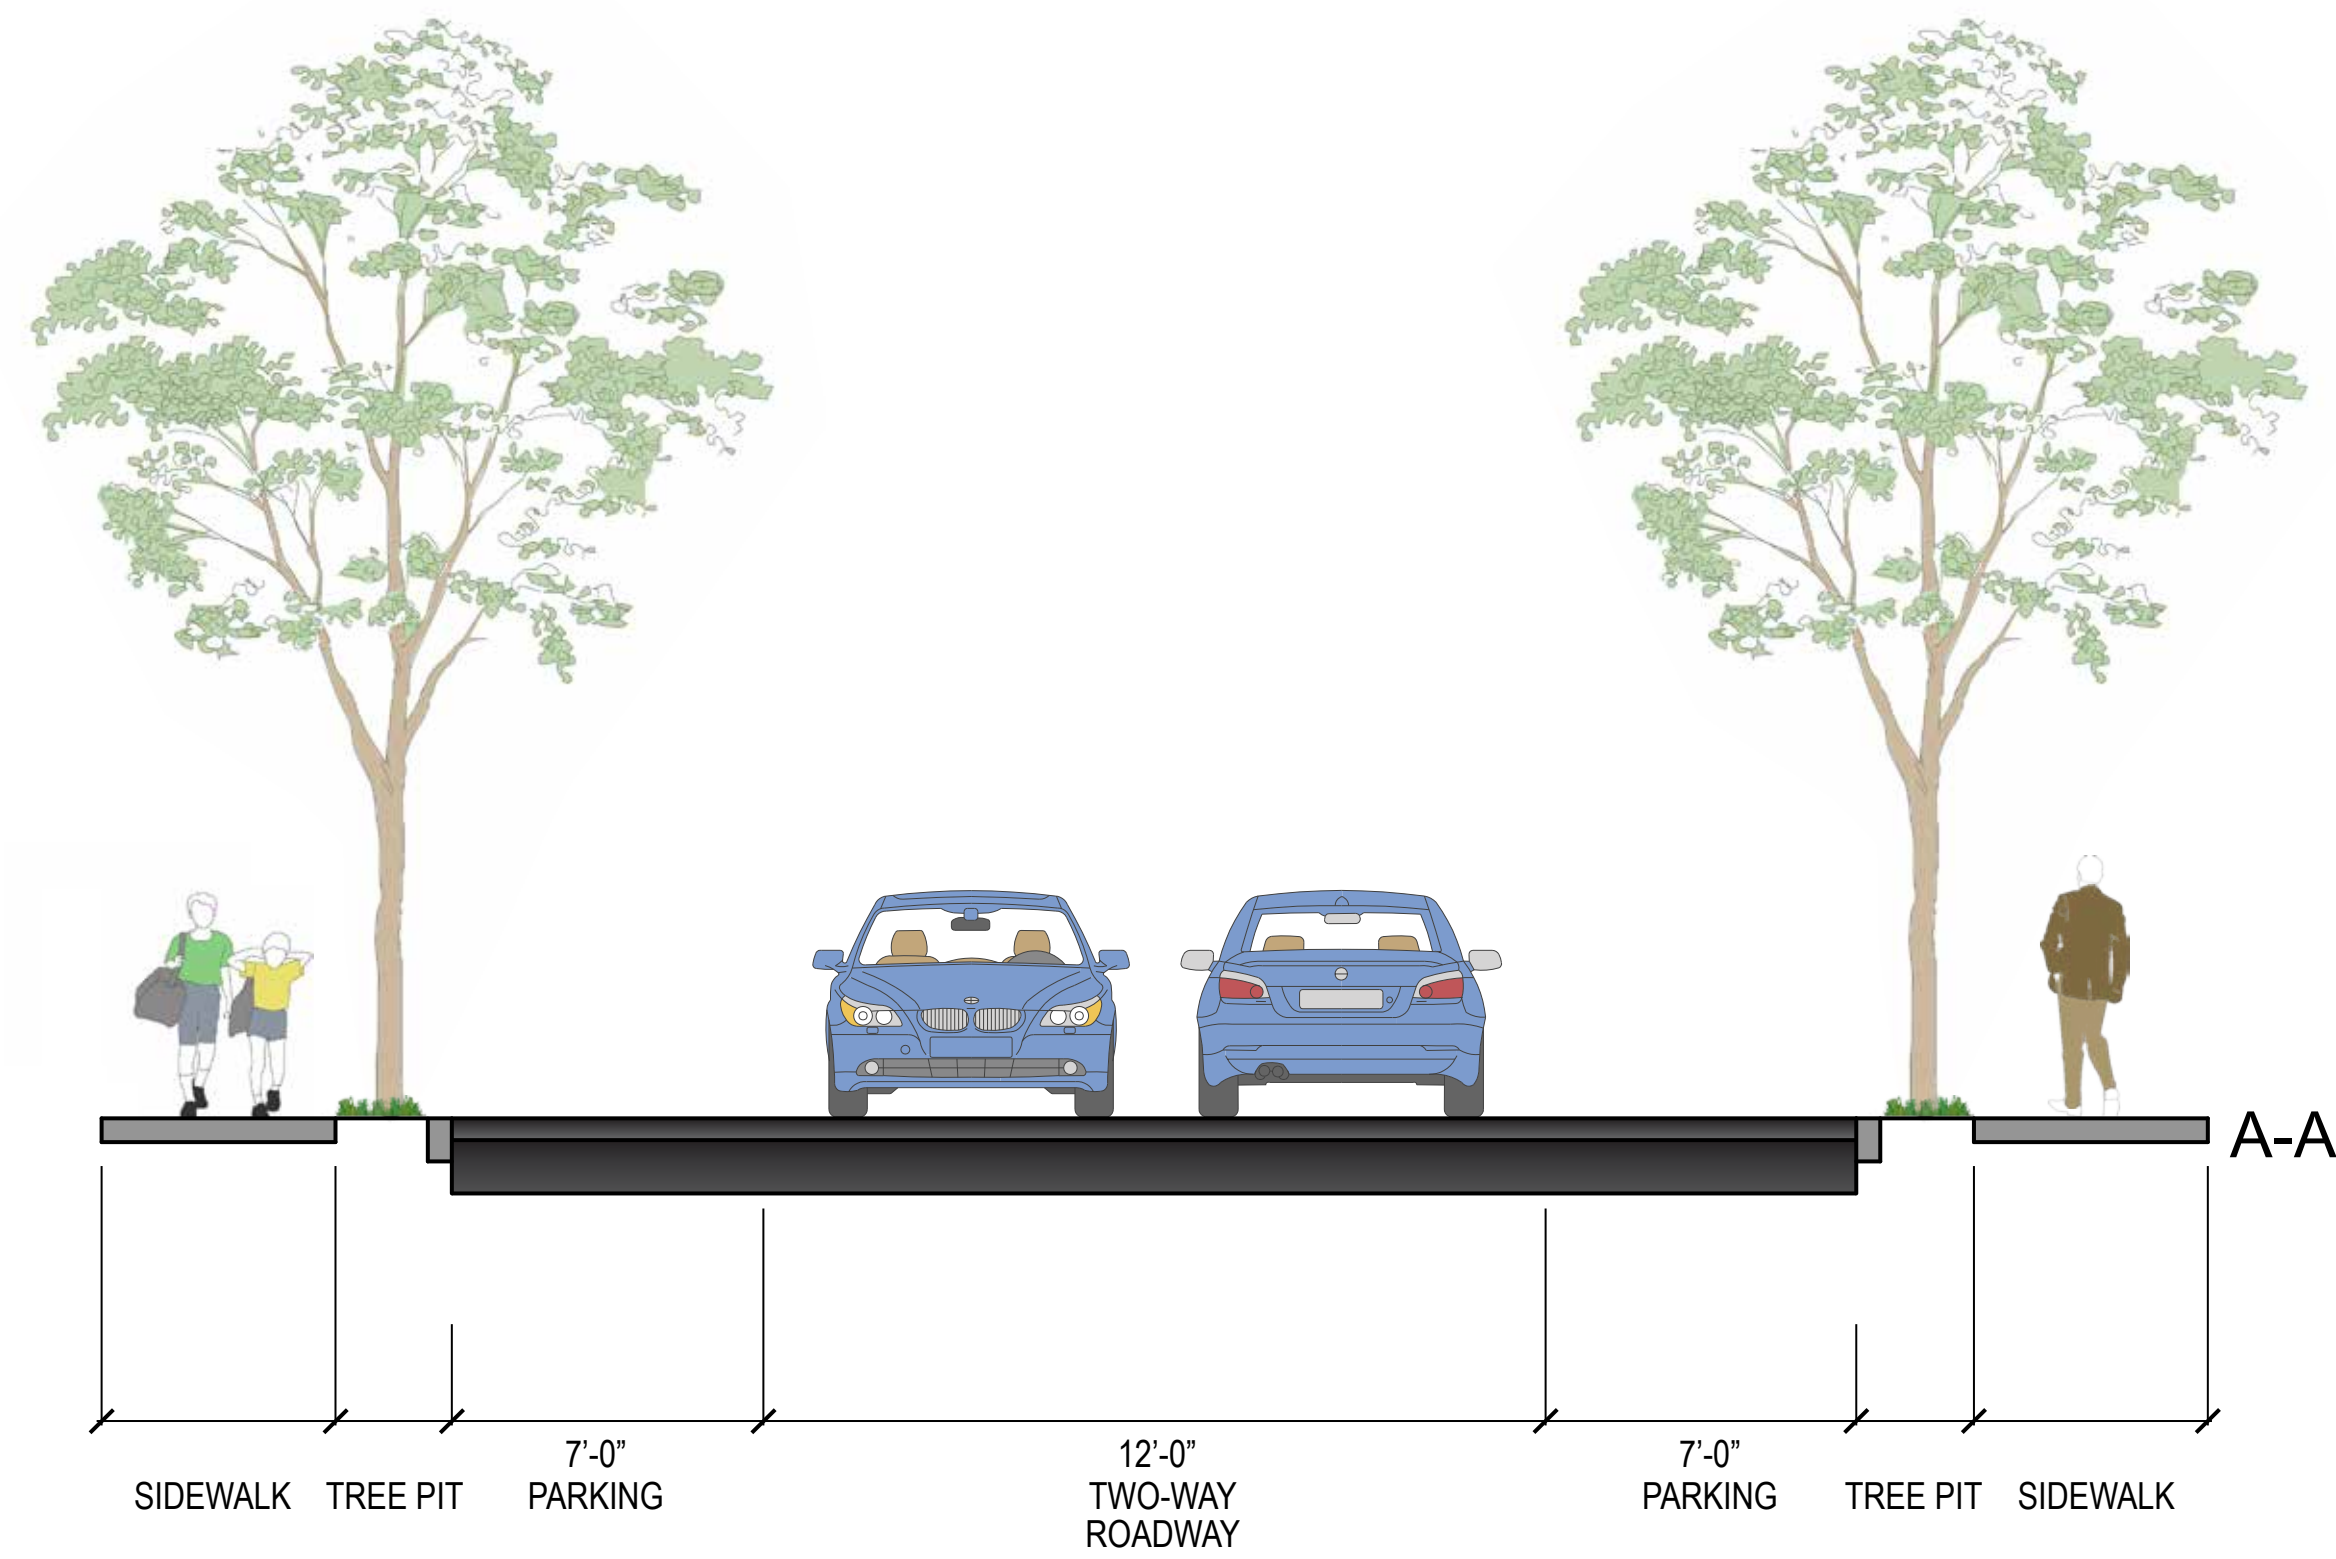


LEGEND

- PROPOSED SIDEWALK
- PROPOSED LAWN AREA
- TRAFFIC LANE DIRECTION
- AT-GRADE CROSSWALK
- RAISED CROSSWALK

- SIGNIFICANT PRIVATE PROPERTY TREE CANOPY
- EXISTING TREE TO REMAIN (13)
- EXISTING TREE TO REMAIN LESS THAN 36" CLEARANCE (1)
- REMOVE AND REPLACE (1)
- PROPOSED TREE (STREET: 1)
(BACK OF SIDEWALK: 0)

LOSS OF PARKING: 1

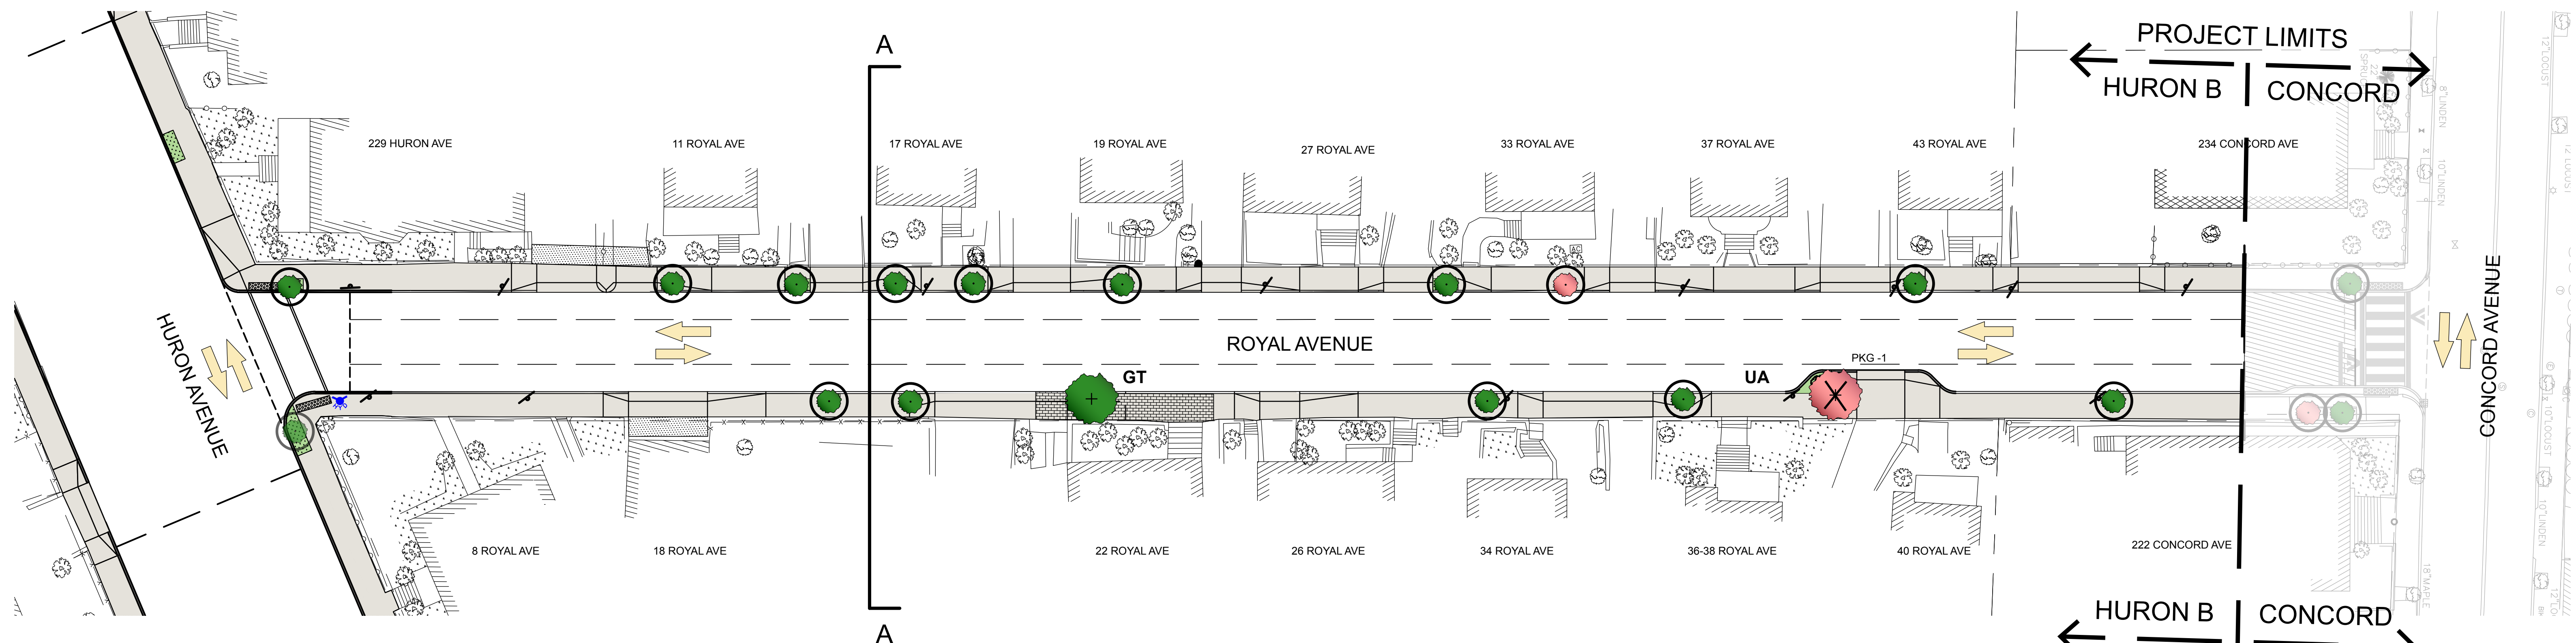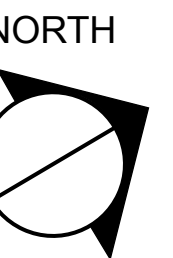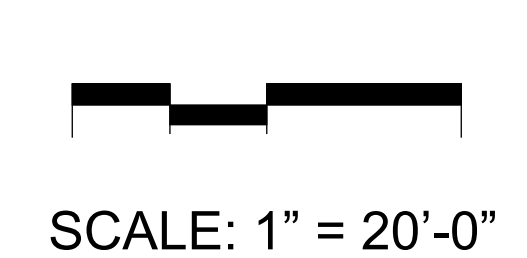

STREET TREES (TYPE I)


SYM.	SCIENTIFIC NAME	COMMON NAME	MAXIMUM SIZE	MIN. ROOT BALL DIA.
AR1	<i>Acer rubrum</i>	Red Maple	2" cal.	24"
AR2	<i>Acer rubrum</i> 'Armstrong'	Armstrong Red Maple	2" cal.	24"
GB	<i>Ginkgo biloba</i>	Ginkgo	2" cal.	24"
GD	<i>Gymnocladus dioicus</i>	Kentucky Coffeetree	2" cal.	24"
GT	<i>Gleditsia triacanthos</i> var. <i>inermis</i>	Honeylocust	2" cal.	24"
PA	<i>Platanus x acerifolia</i>	London Planetree	2" cal.	24"
QR	<i>Quercus rubra</i>	Red Oak	2" cal.	24"
TT	<i>Tilia tomentosa</i>	Silver Linden	2" cal.	24"
UA	<i>Ulmus americana</i> 'Princeton'	Princeton American Elm	2" cal.	24"

STREET TREES (TYPE II)



SYM.	SCIENTIFIC NAME	COMMON NAME	MAXIMUM SIZE	MIN. ROOT BALL DIA.
AC	<i>Acer campestre</i>	Hedge Maple	2" cal.	24"
AG	<i>Amelanchier grandifolia</i>	Apple Serviceberry	2" cal.	24"
CC	<i>Cercis canadensis</i>	Eastern Redbud	2" cal.	24"
PK	<i>Prunus serrulata</i> 'Kwanzan'	Kwanzan Cherry	2" cal.	24"
PS	<i>Prunus serrulata</i> 'Snowgoose'	Snowgoose Cherry	2" cal.	24"
PX	<i>Prunus x incam</i> 'Okame'	Okame Cherry	2" cal.	24"
PY	<i>Prunus x yedoensis</i> 'Akebono'	Akebono Cherry	2" cal.	24"
SR	<i>Syringa reticulata</i>	Japanese Tree Lilac	2" cal.	24"

STREETSCAPE IMPROVEMENTS

VASSAL LANE DATE: 9/15/2016

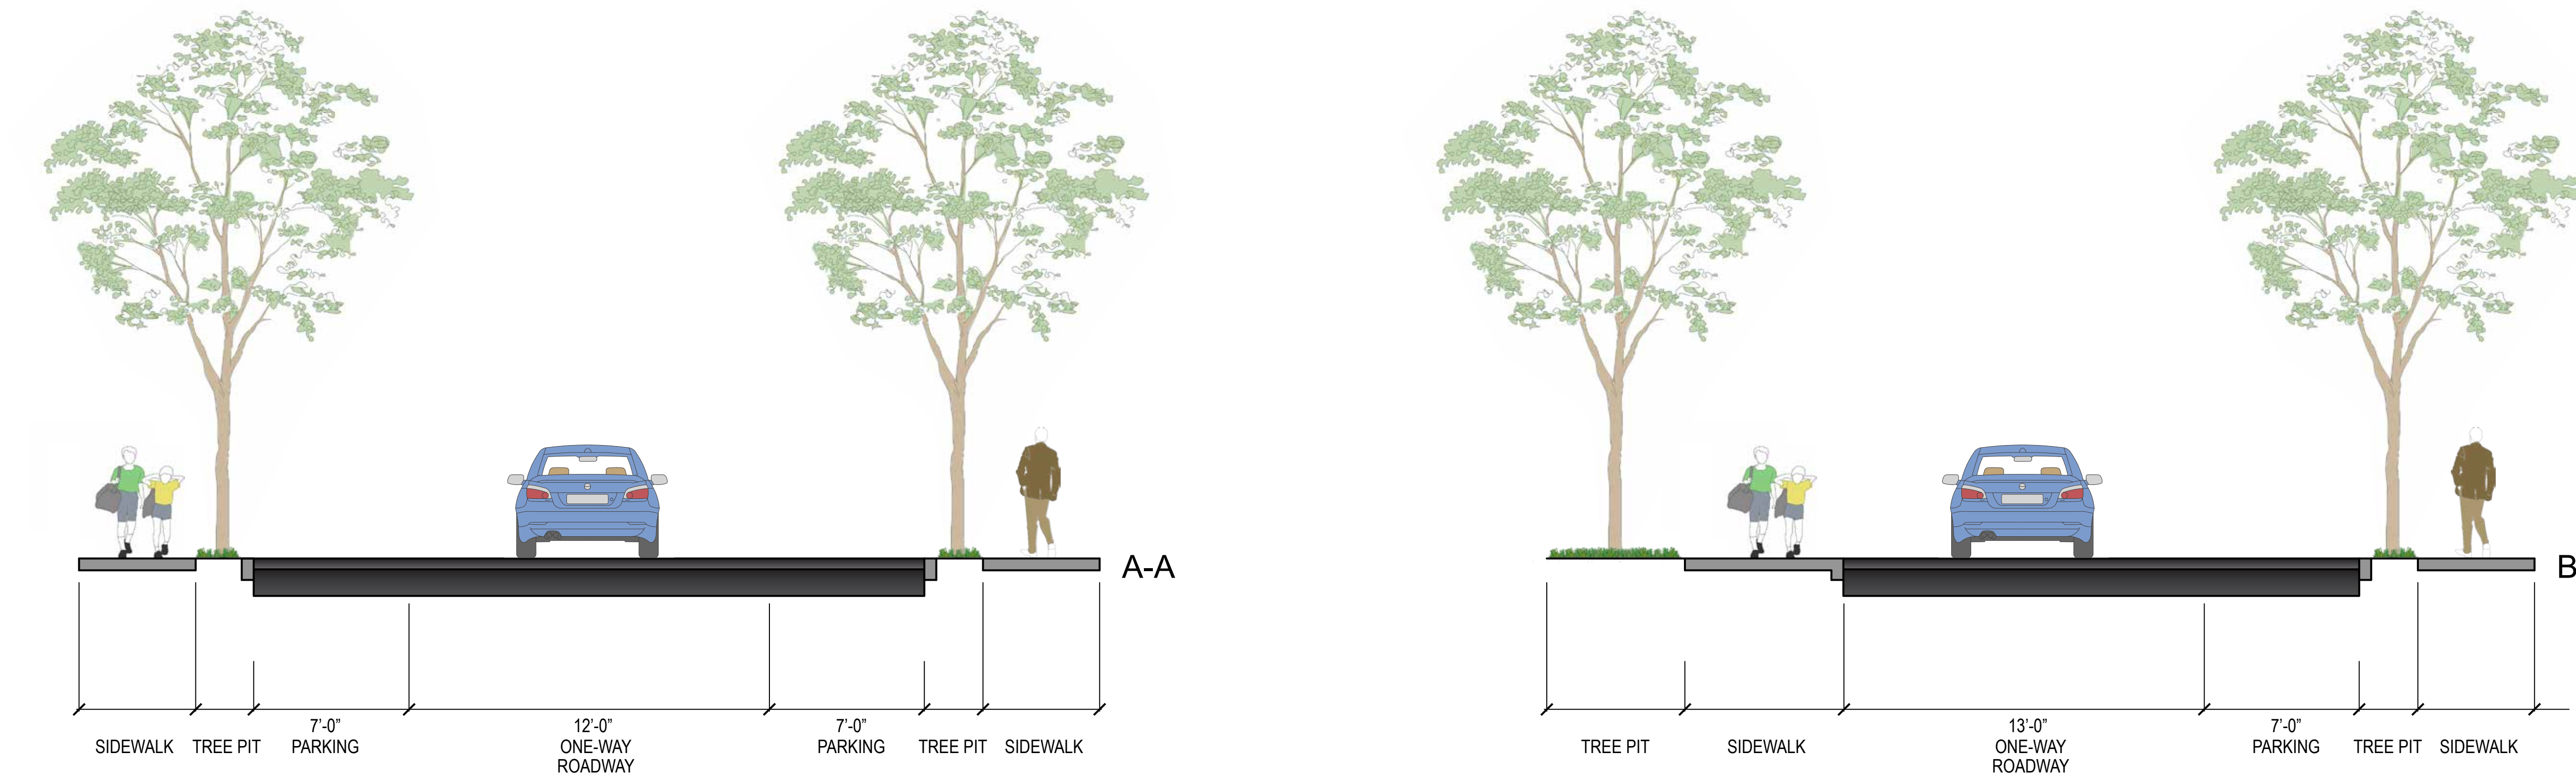

- LEGEND**
- PROPOSED SIDEWALK
 - PROPOSED LAWN AREA
 - TRAFFIC LANE DIRECTION
 - AT-GRADE CROSSWALK
 - RAISED CROSSWALK
 - RAISED INTERSECTION
 - SIGNIFICANT PRIVATE PROPERTY TREE CANOPY
 - EXISTING TREE TO REMAIN (7)
 - EXISTING TREE TO REMAIN LESS THAN 36" CLEARANCE (4)
 - REMOVE AND REPLACE (9)
 - PROPOSED TREE (STREET: 1) (BACK OF SIDEWALK: 11)
 - REMOVE EXISTING TREE (4)
 - PROPOSED PLANTING
 - LOSS OF PARKING: 7

 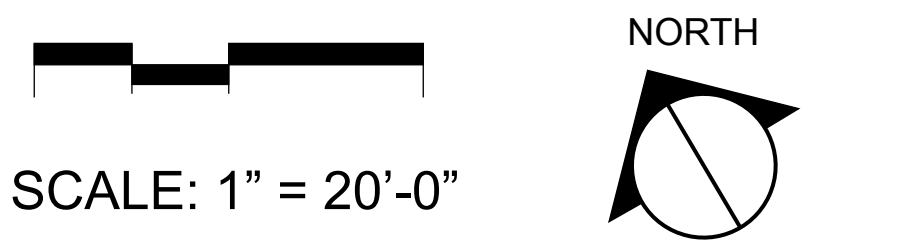




STREET TREES (TYPE I)

SYM.	SCIENTIFIC NAME	COMMON NAME	MAXIMUM SIZE	MIN. ROOT BALL DIA.
AR1	<i>Acer rubrum</i>	Red Maple	2" cal.	24"
AR2	<i>Acer rubrum</i> 'Armstrong'	Armstrong Red Maple	2" cal.	24"
GB	<i>Ginkgo biloba</i>	Ginkgo	2" cal.	24"
GD	<i>Gymnocladus dioica</i>	Kentucky Coffeetree	2" cal.	24"
GT	<i>Gleditsia triacanthos</i> var. <i>inermis</i>	Honeylocust	2" cal.	24"
PA	<i>Platanus x acerifolia</i>	London Planetree	2" cal.	24"
QR	<i>Quercus rubra</i>	Red Oak	2" cal.	24"
TT	<i>Tilia tomentosa</i>	Silver Linden	2" cal.	24"
UA	<i>Ulmus americana</i> 'Princeton'	Princeton American Elm	2" cal.	24"

STREET TREES (TYPE II)

SYM.	SCIENTIFIC NAME	COMMON NAME	MAXIMUM SIZE	MIN. ROOT BALL DIA.
AC	<i>Acer campestre</i>	Hedge Maple	2" cal.	24"
AG	<i>Amelanchier grandifolia</i>	Apple Serviceberry	2" cal.	24"
CC	<i>Cercis canadensis</i>	Eastern Redbud	2" cal.	24"
PK	<i>Prunus serrulata</i> 'Kwanzan'	Kwanzan Cherry	2" cal.	24"
PS	<i>Prunus serrulata</i> 'Snowgoose'	Snowgoose Cherry	2" cal.	24"
PX	<i>Prunus x incam</i> 'Okame'	Okame Cherry	2" cal.	24"
PY	<i>Prunus x yedoensis</i> 'Akebono'	Akebono Cherry	2" cal.	24"
SR	<i>Syringa reticulata</i>	Japanese Tree Lilac	2" cal.	24"

HURON AVENUE, CAMBRIDGE, MA - FINAL CONCEPT DESIGN

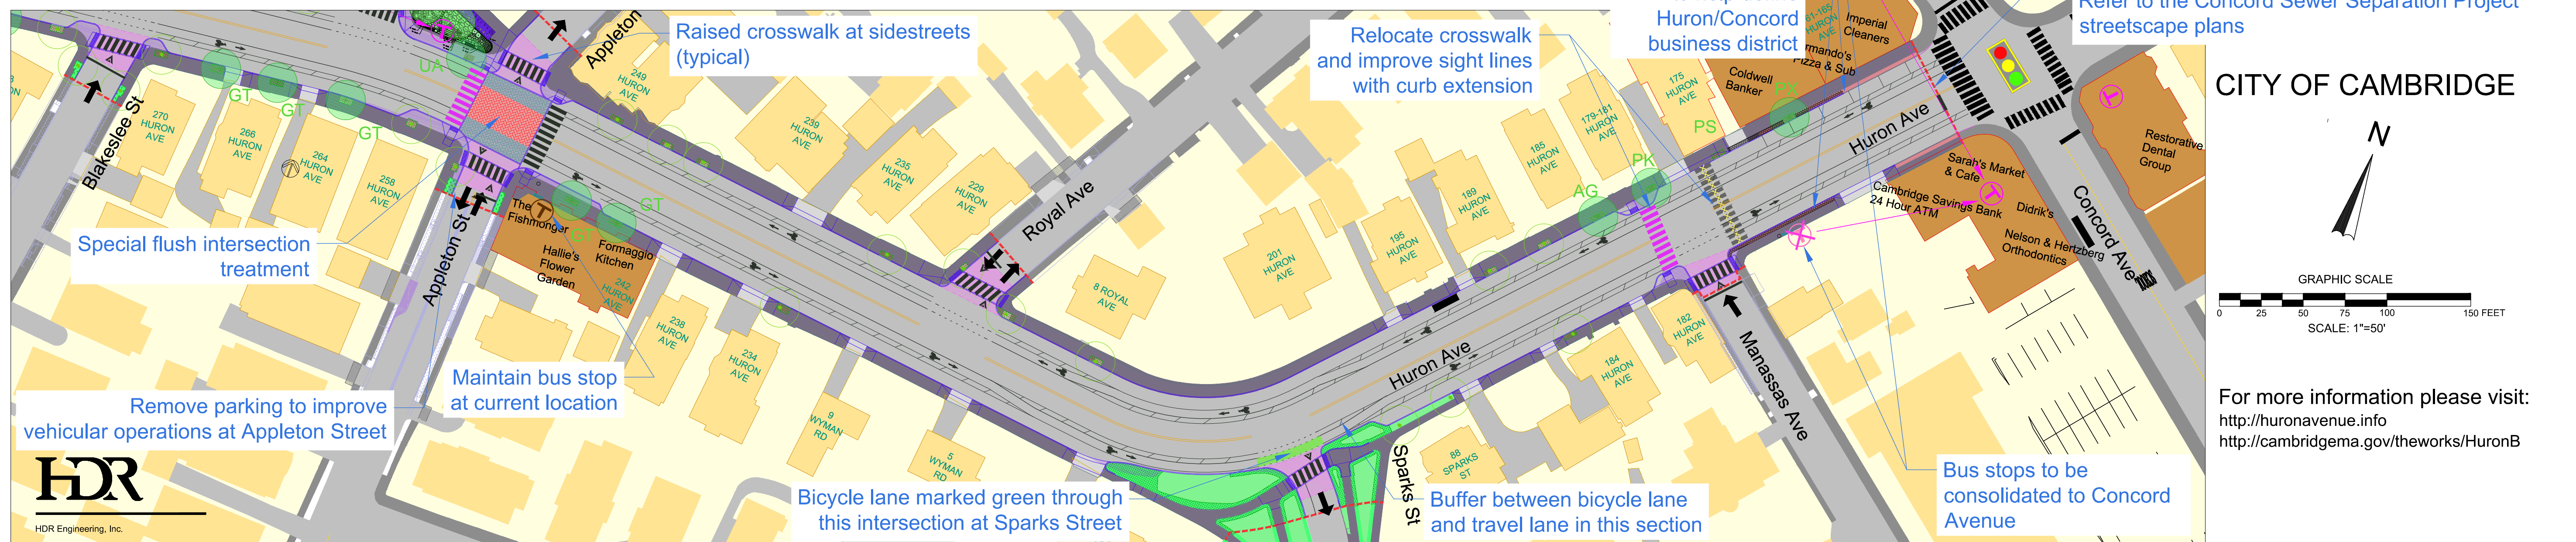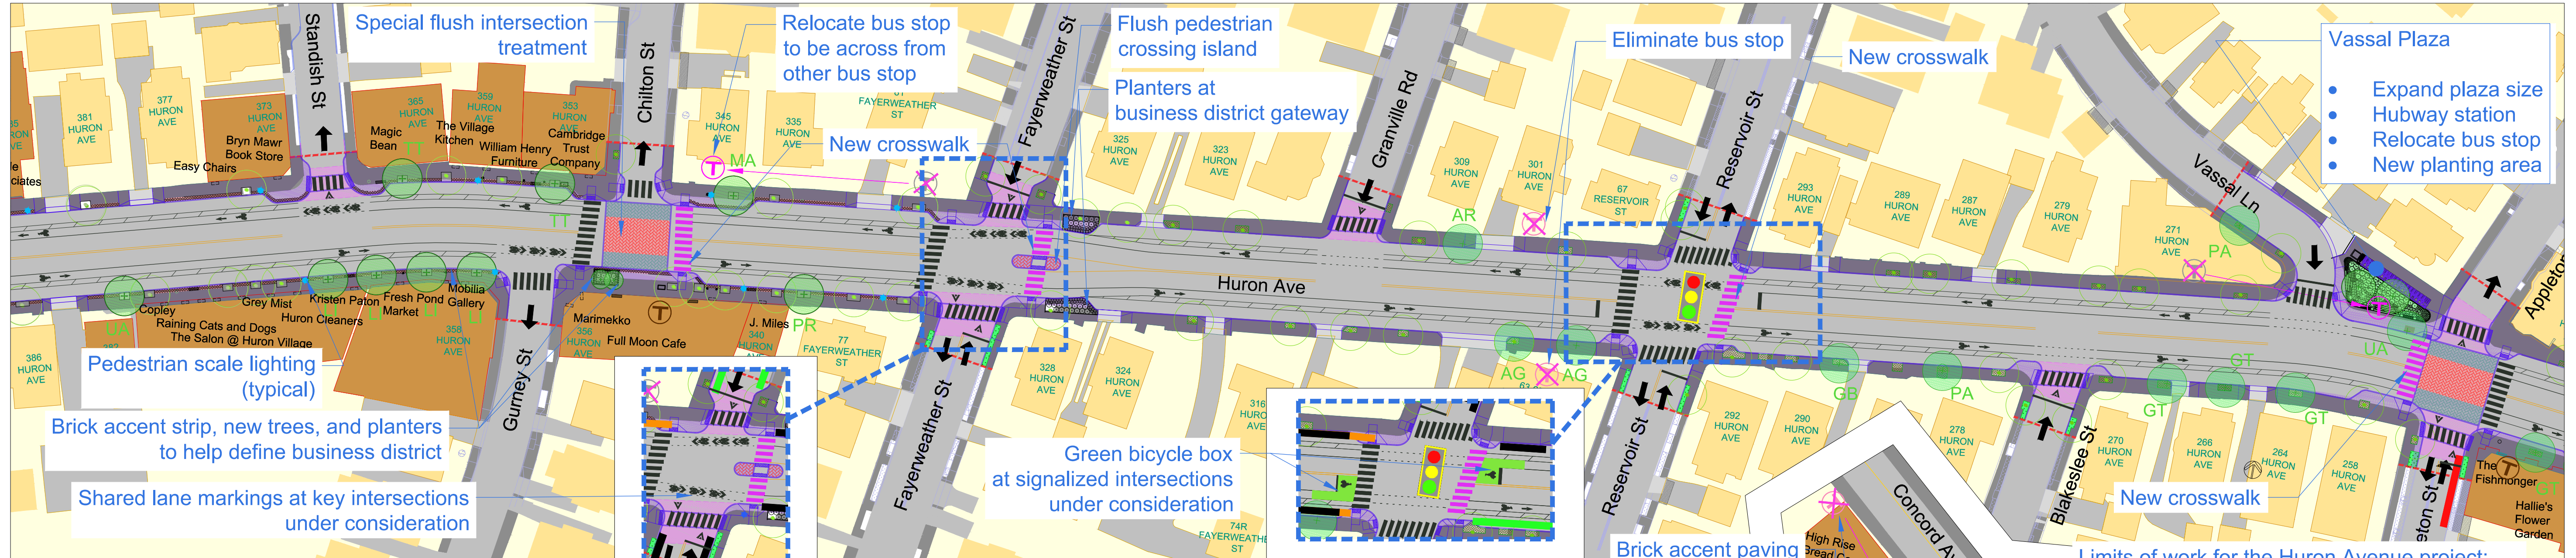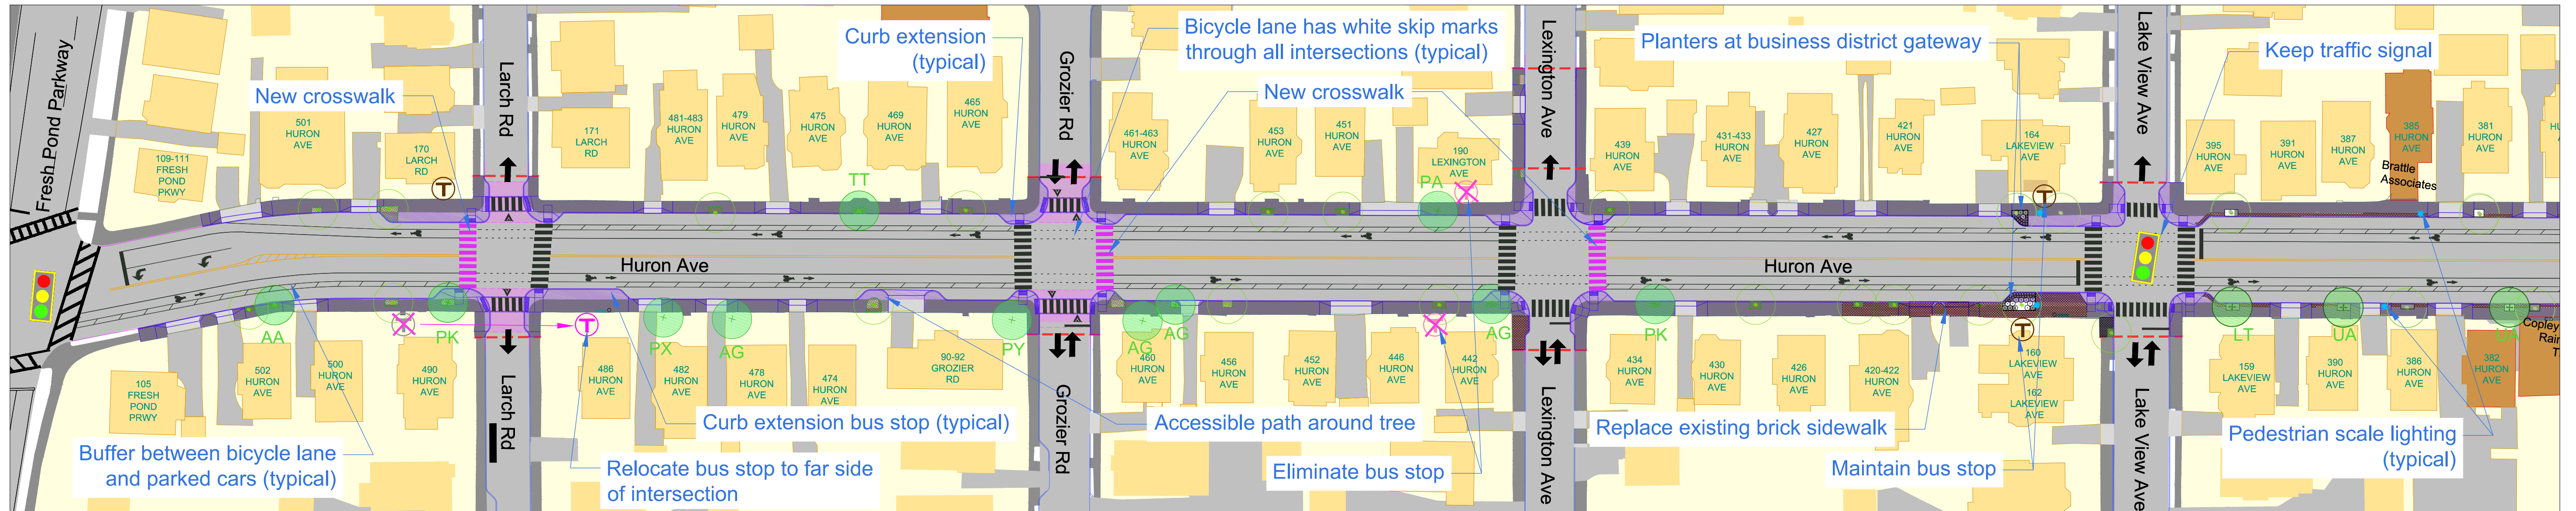

CITY OF CAMBRIDGE

N

GRAPHIC SCALE

0 25 50 75 100 150 FEET

SCALE: 1"=50'

For more information please visit:
<http://huronavenue.info>
<http://cambridgema.gov/theworks/HuronB>

