

RIEDESEL AVENUE Revised Concept

**NOT FINAL DESIGN
FOR DISCUSSION ONLY**


Design Highlight

Concept


ADA Accessible Sidewalk(s)	✓
Raised Crosswalks at Intersections	✓
Planting Opportunities (within mini curb ext.)	✓
Cobbles within Parking Lane	✓

NOTES:

1. THIS CONCEPT HAS BEEN GENERATED BASED ON COMMUNITY FEEDBACK FROM MEETINGS ON 02/13/2018
2. CURB EXTENSIONS PROPOSED ON EVEN SIDE RESULT IN LOSS OF ONE PARKING SPACE.
3. CURB EXTENSION AT BRATTLE STREET RESULTS IN THE LOSS OF 2 PARKING SPACES.

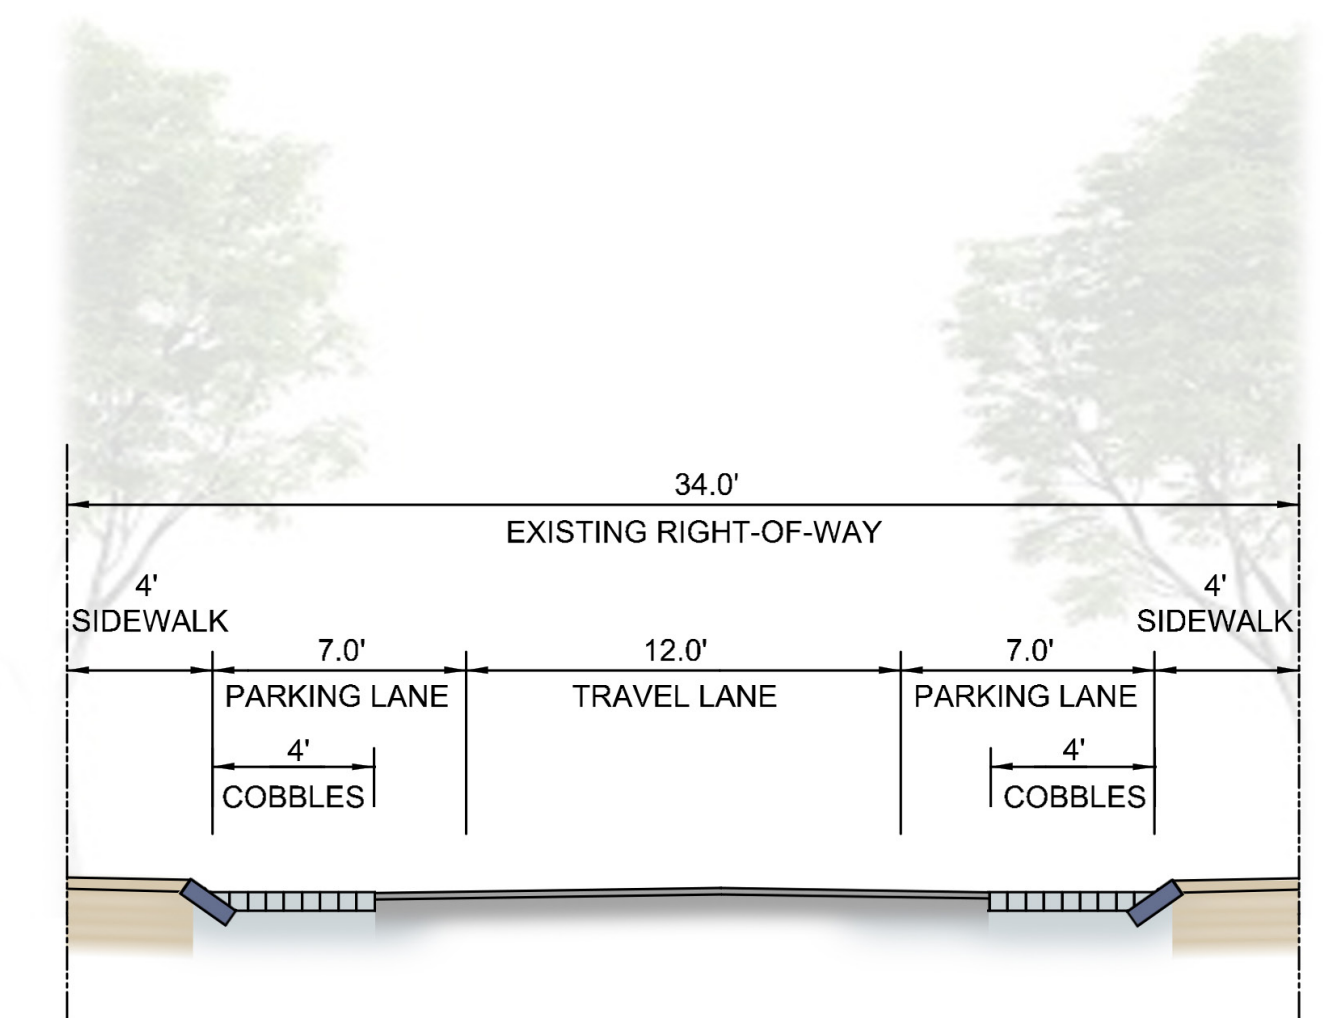

Typical Section

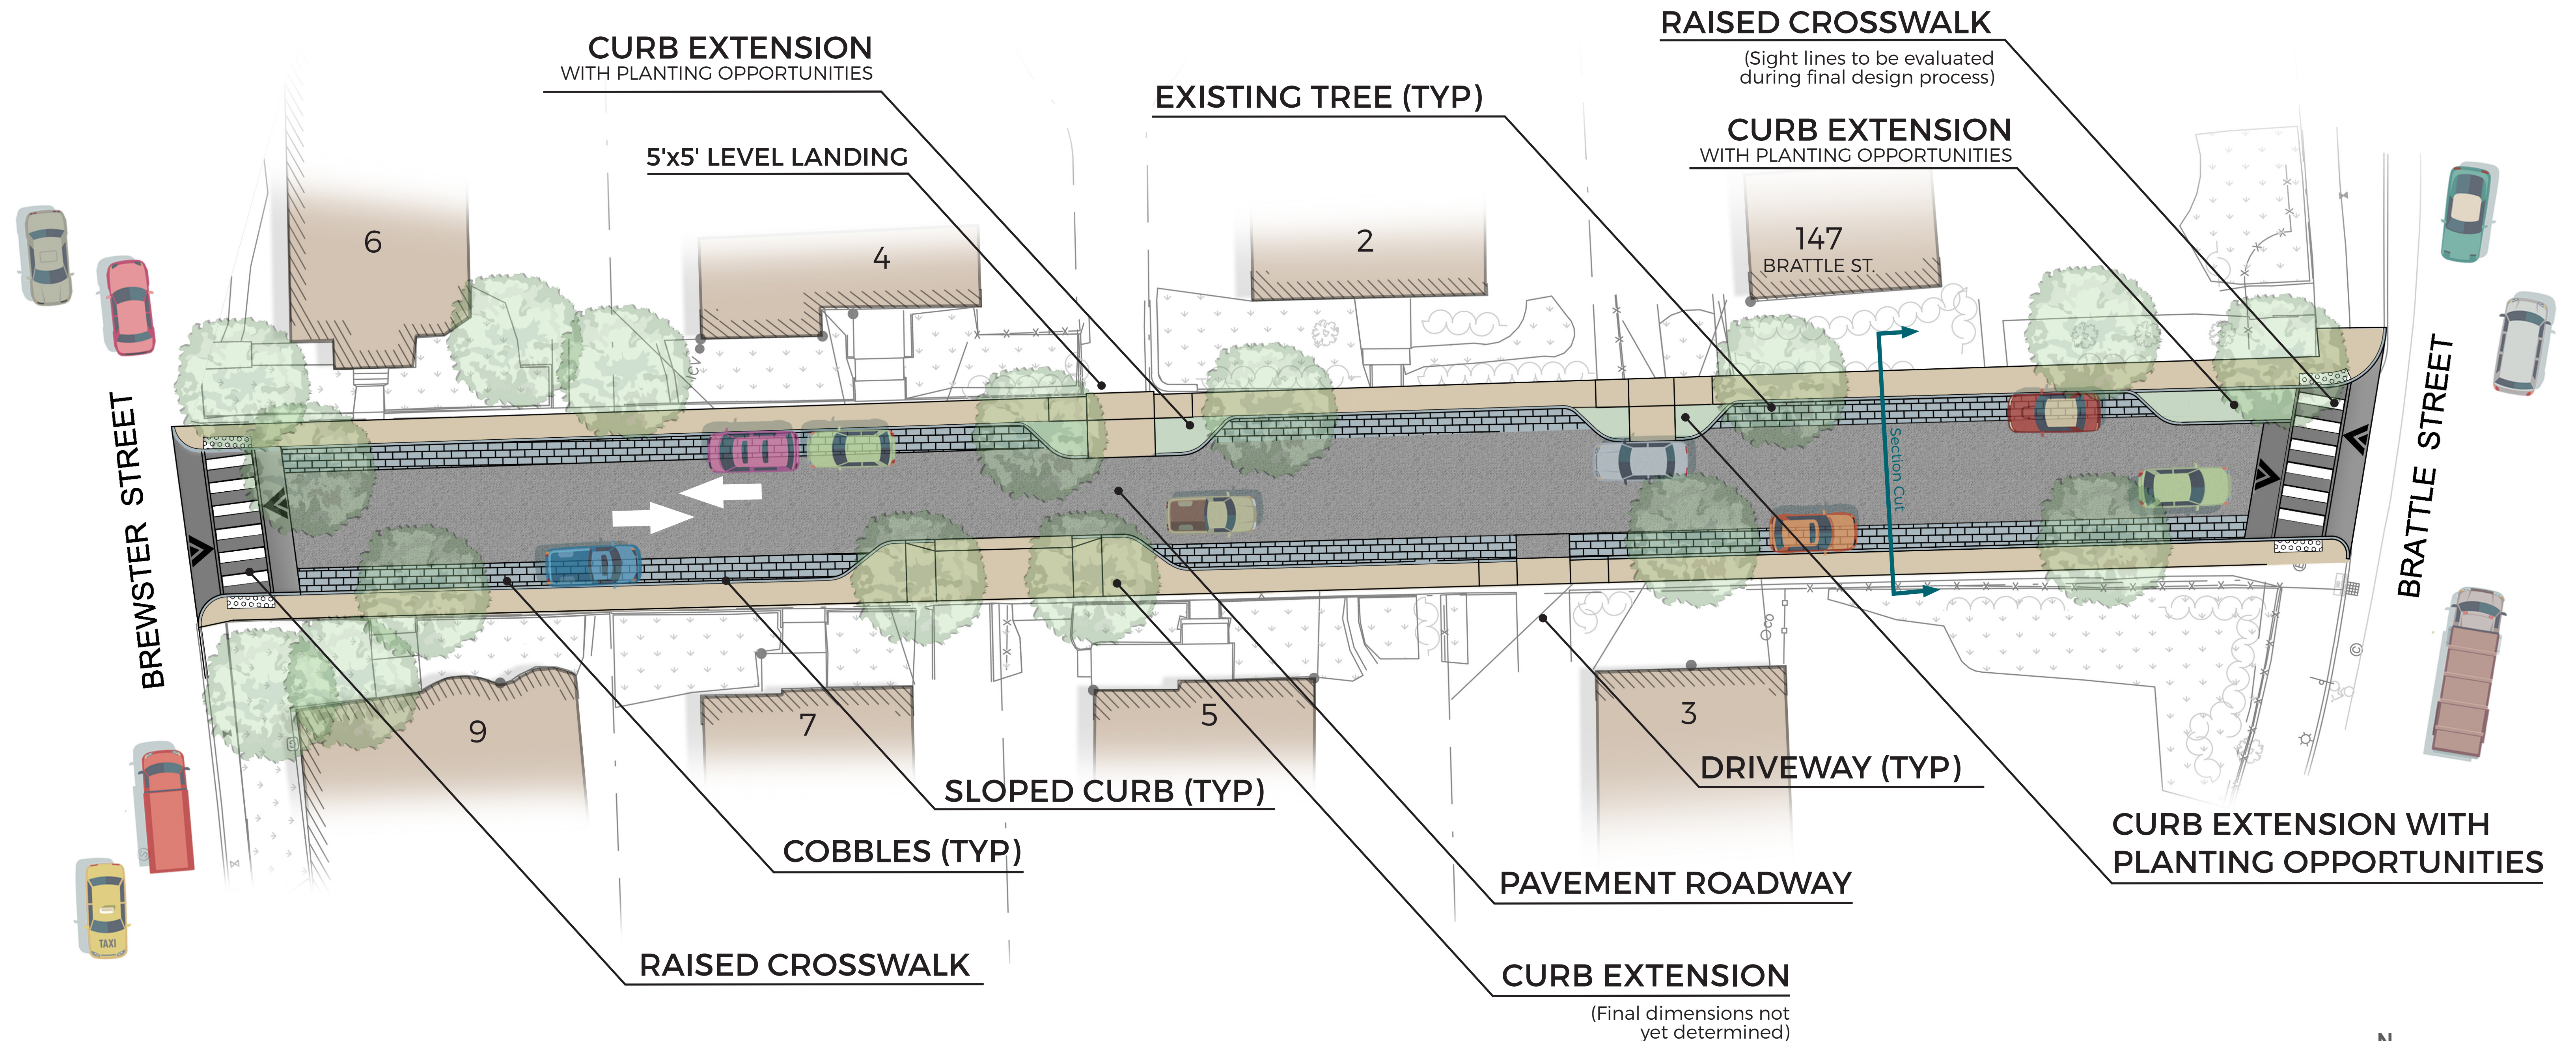

RIEDESEL AVENUE CAMBRIDGE, MASSACHUSETTS