


CHESTNUT STREET Sheet R-11

**NOT FINAL DESIGN
FOR DISCUSSION ONLY**


Design Highlight

Concept

ADA Accessible Sidewalk(s)	✓
Raised Crosswalks at Intersections	✓
Parking Maintained (both sides)	✓
Infiltration Trench (Green Infrastructure Design)	✓

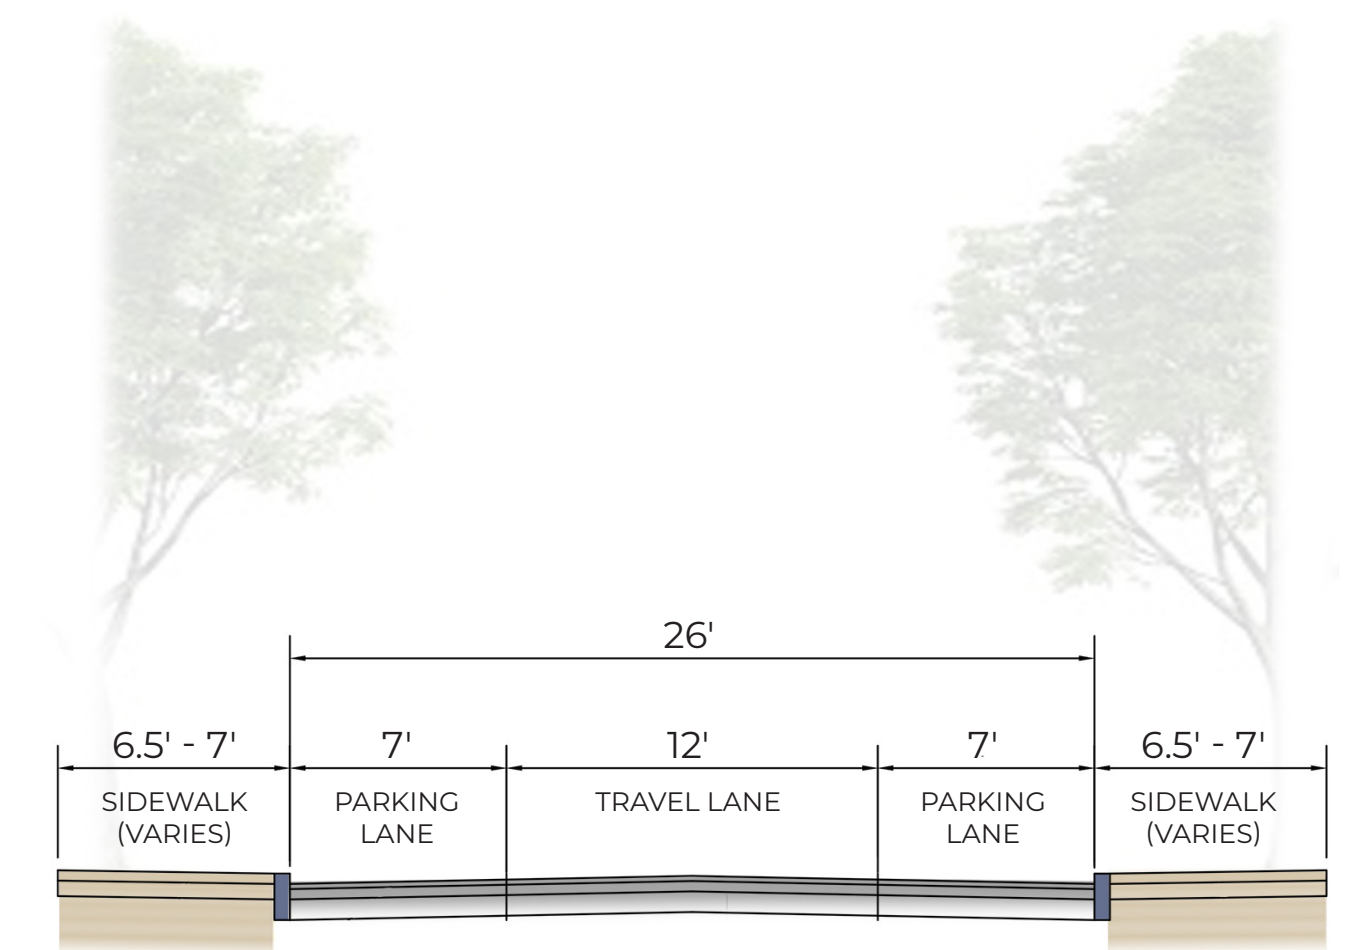

Typical Section

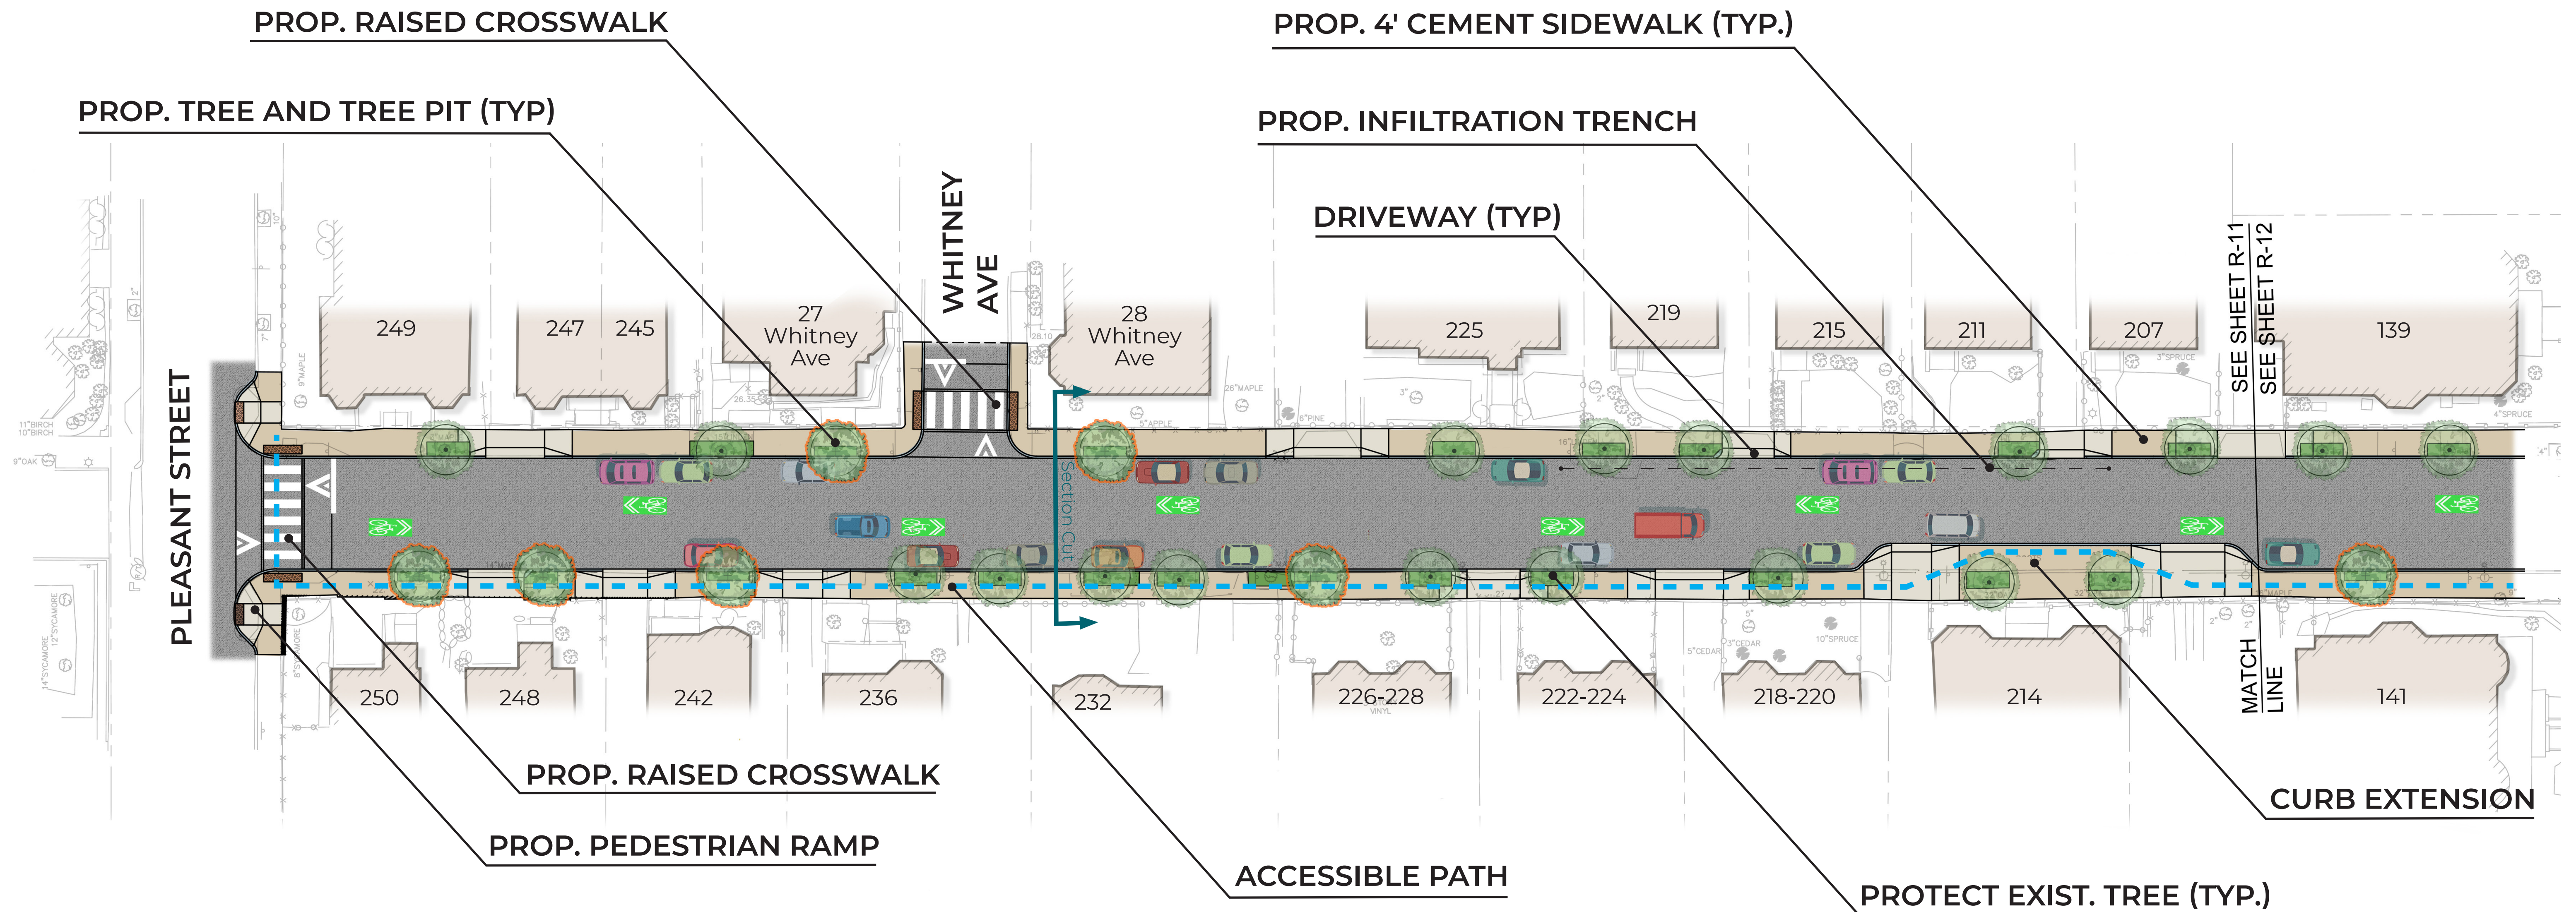


CHESTNUT STREET Sheet R-12

**NOT FINAL DESIGN
FOR DISCUSSION ONLY**


Design Highlight

Concept

ADA Accessible Sidewalk(s)	✓
Raised Crosswalks at Intersections	✓
Parking Maintained (both sides)	✓
Infiltration Trench (Green Infrastructure Design)	✓

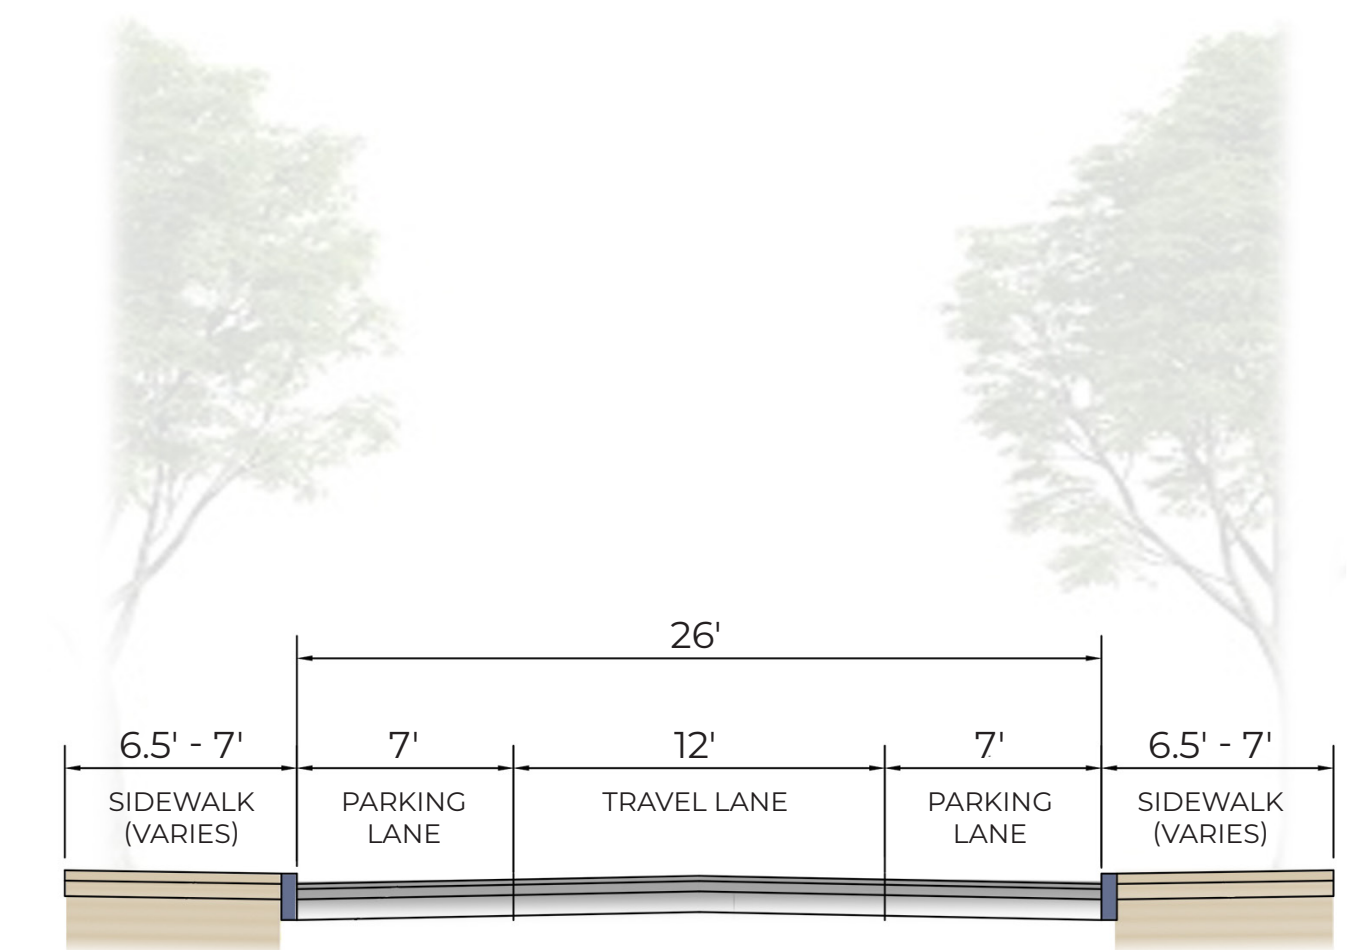

Typical Section

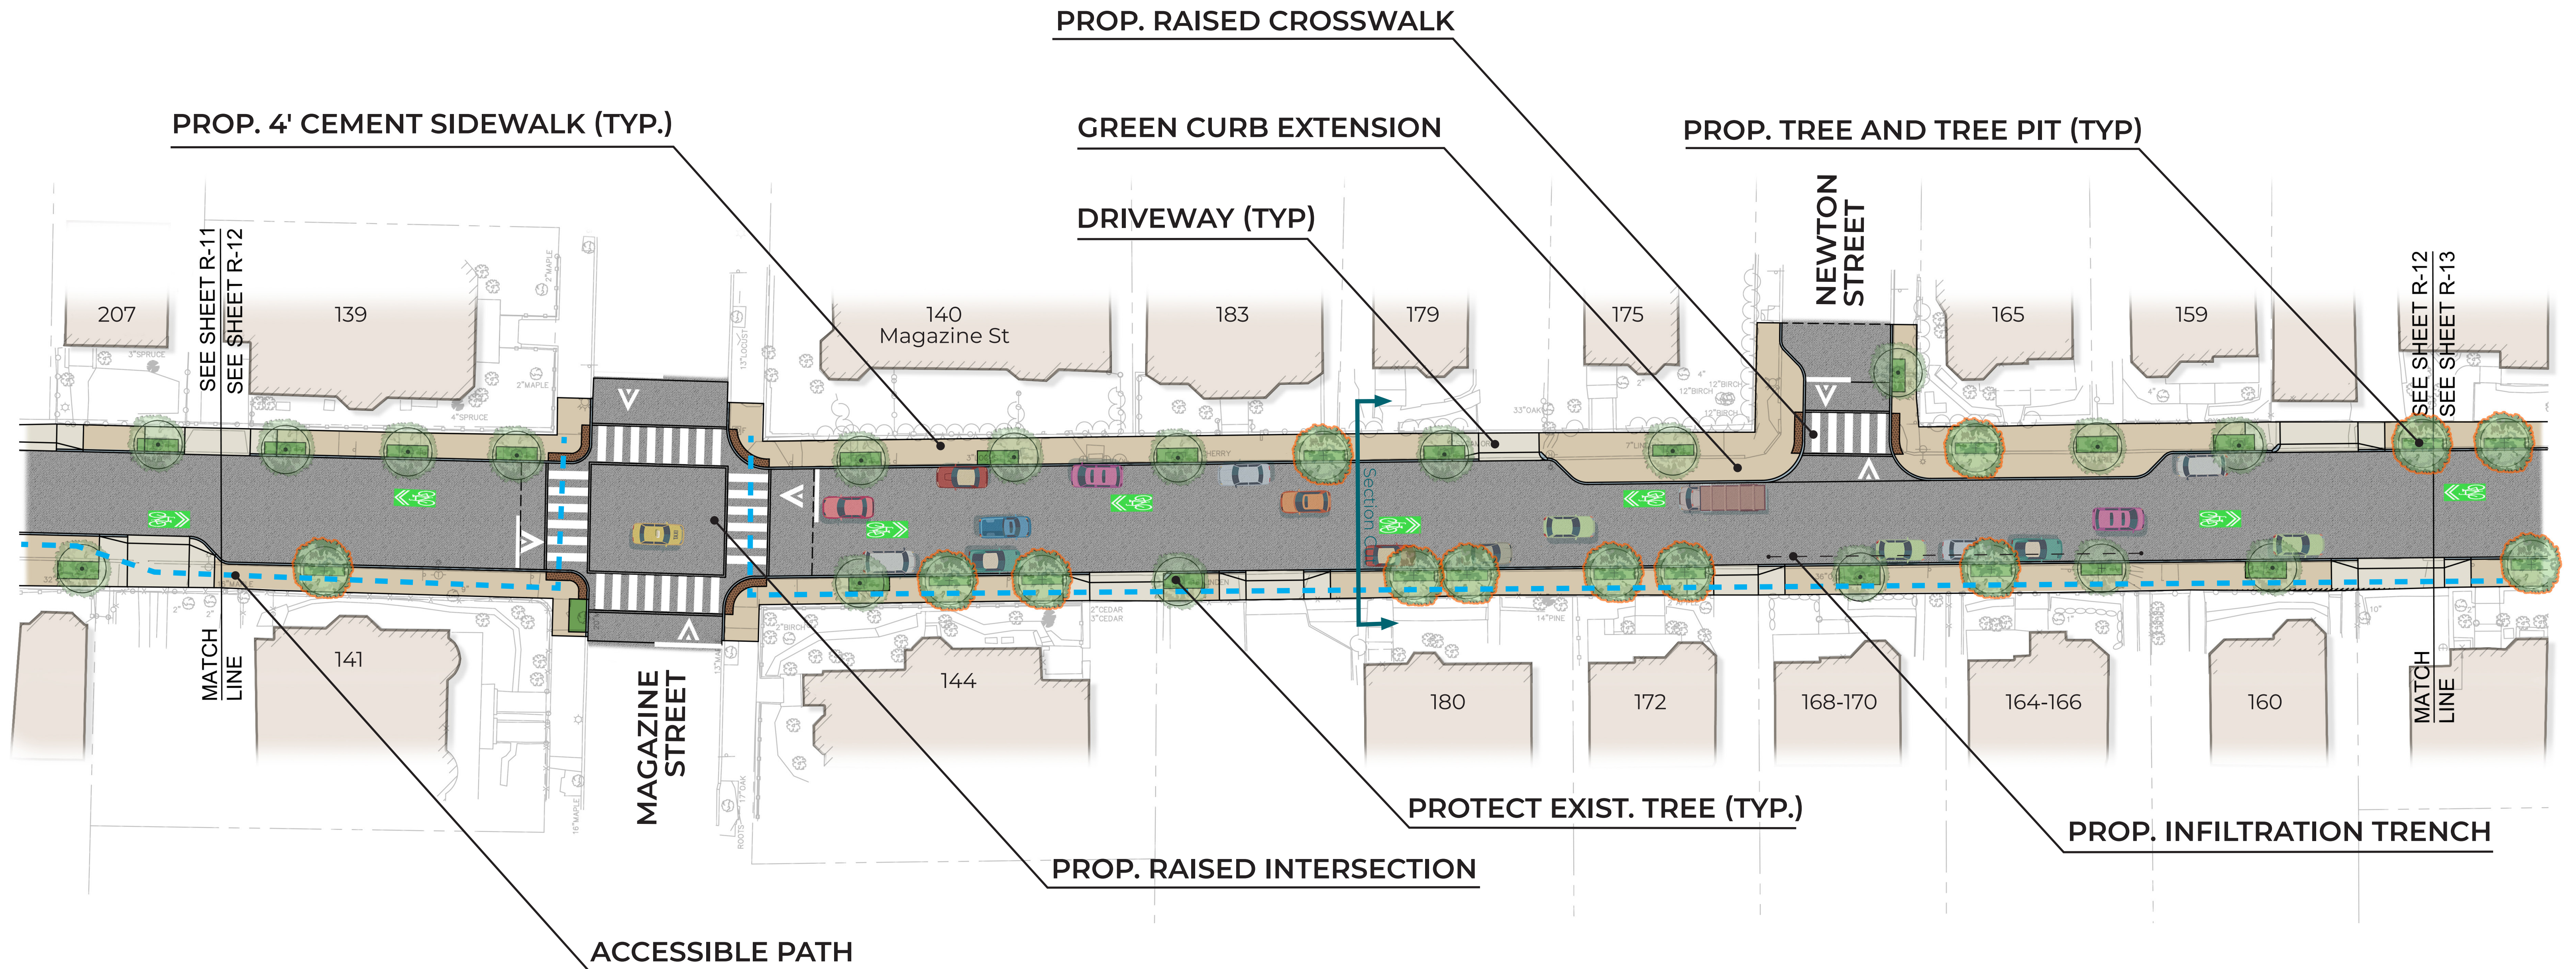


CHESTNUT STREET Sheet R-13

**NOT FINAL DESIGN
FOR DISCUSSION ONLY**


Design Highlight

Concept

ADA Accessible Sidewalk(s)	✓
Raised Crosswalks at Intersections	✓
Parking Maintained (both sides)	✓

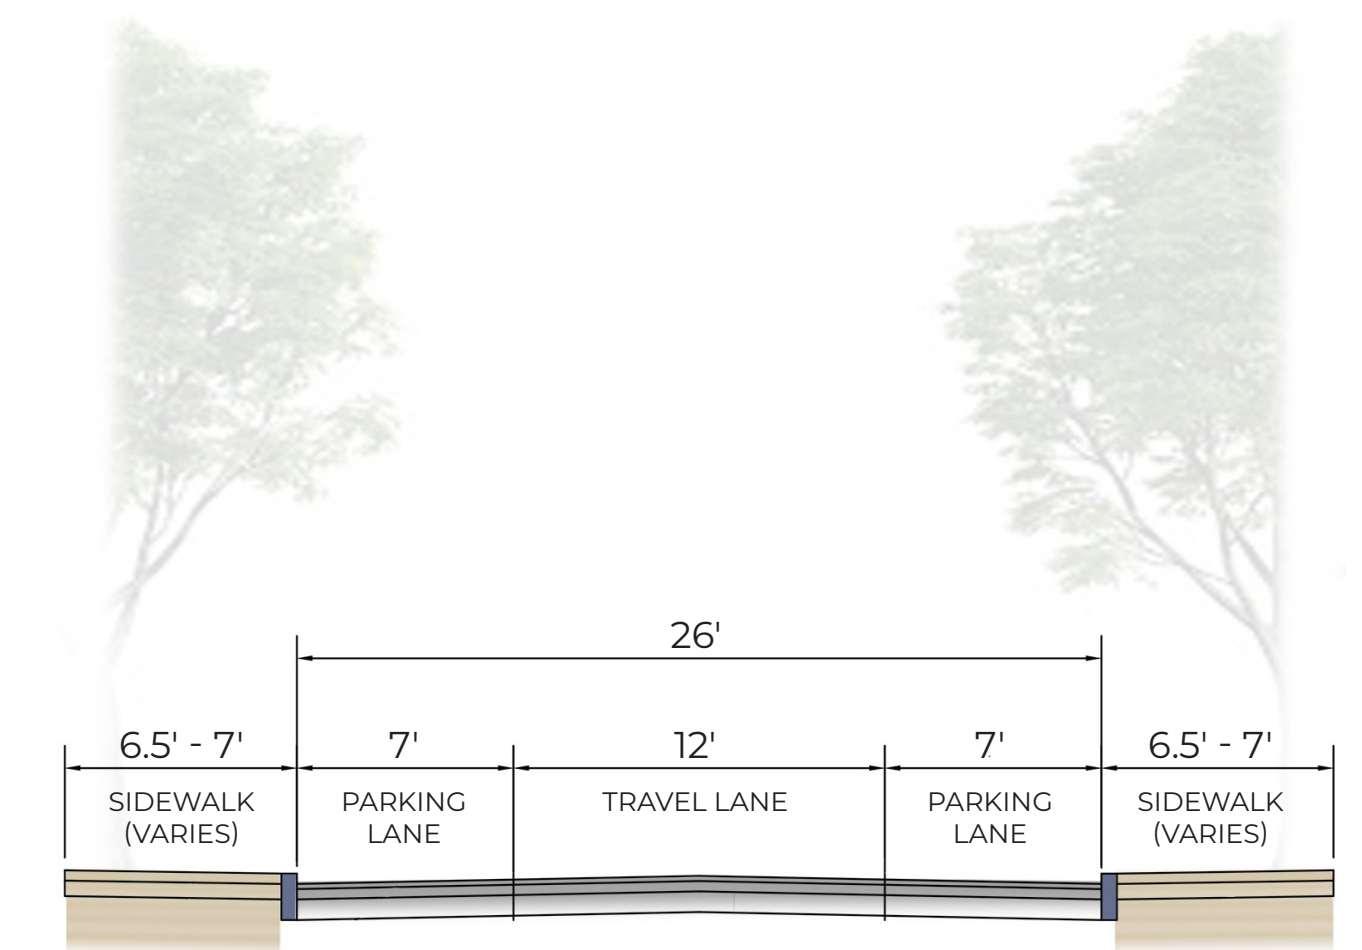

Typical Section

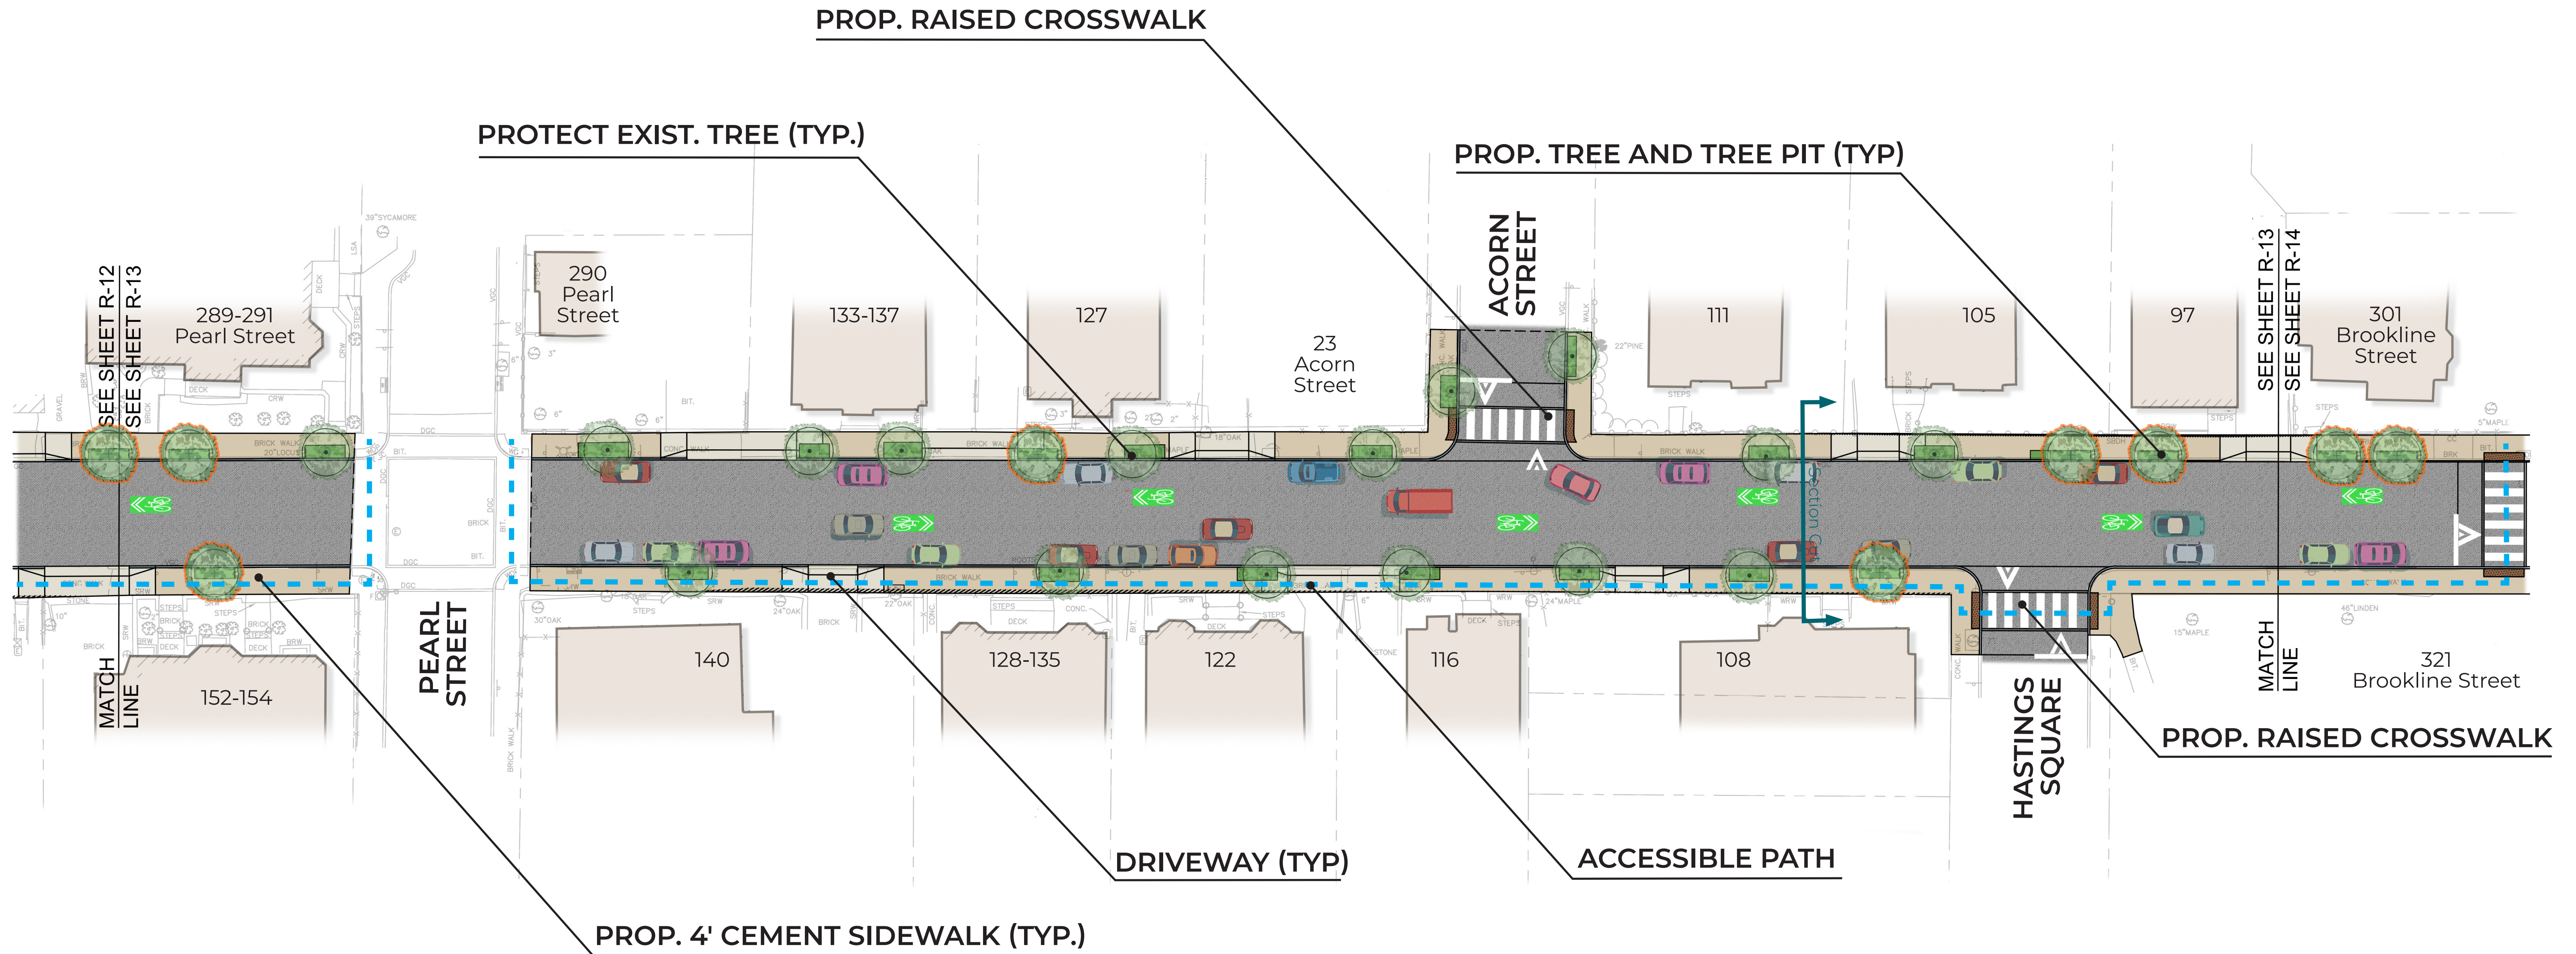


CHESTNUT STREET
Sheet R-14

NOT FINAL DESIGN
FOR DISCUSSION ONLY

Design Highlight

Concept

ADA Accessible Sidewalk(s)	✓
Raised Crosswalks at Intersections	✓
Parking Maintained (both sides)	✓
Infiltration Trench (Green Infrastructure Design)	✓

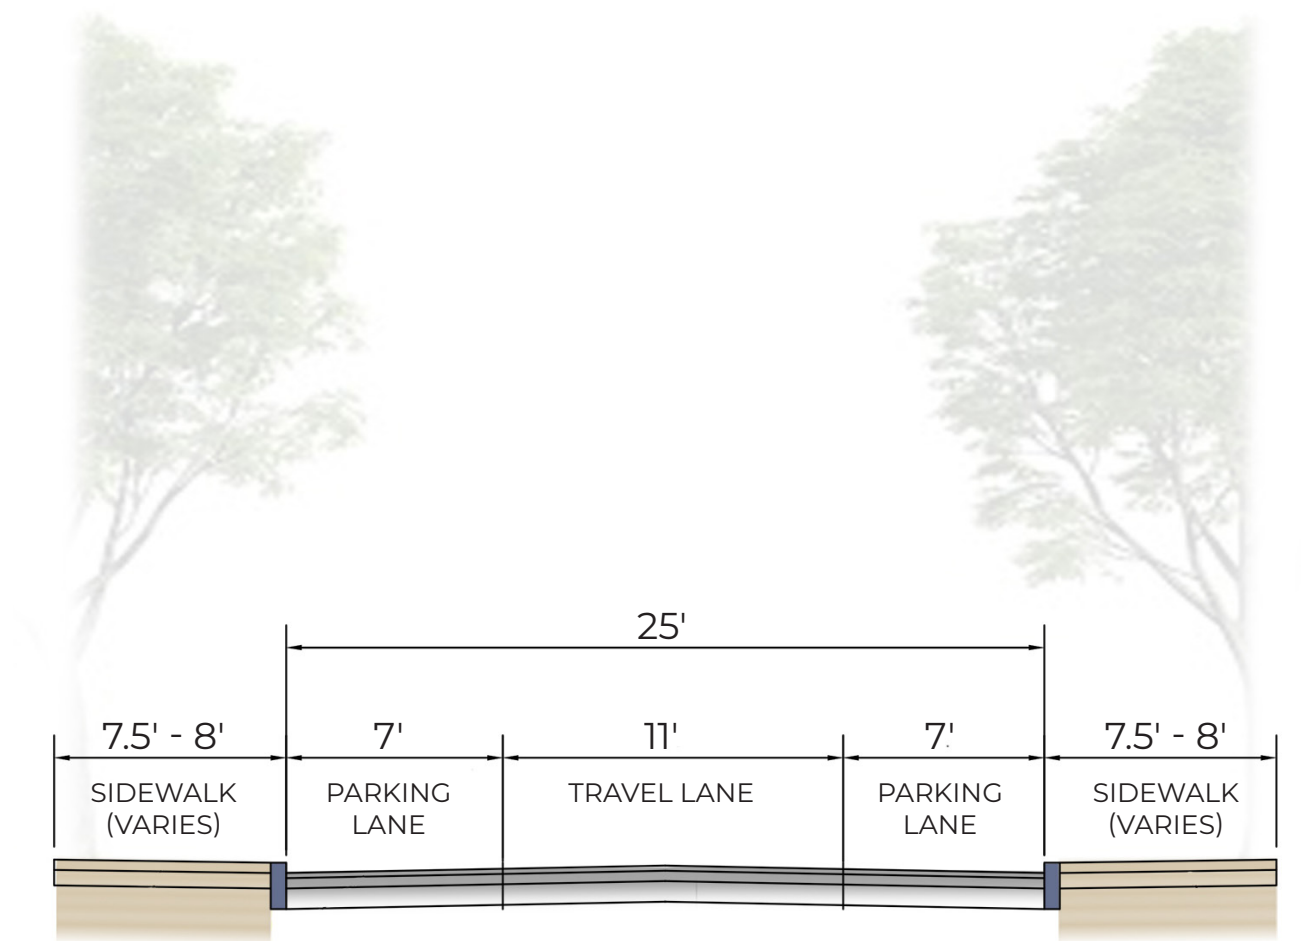

Typical Section

