



CAD FILE: G:\clients\Cambridge\MA\2021034_002A_Glacken Field Renovation Design, Bldg & C\Huron Ave Design\Drawings\Working Drawings\Huron Ave - Roadway Construction - Feb 2021\Community Meeting - LAYOUT - R-1 - PLOTTED - 2/17/2021 1:18 PM BY: Kate Anderson

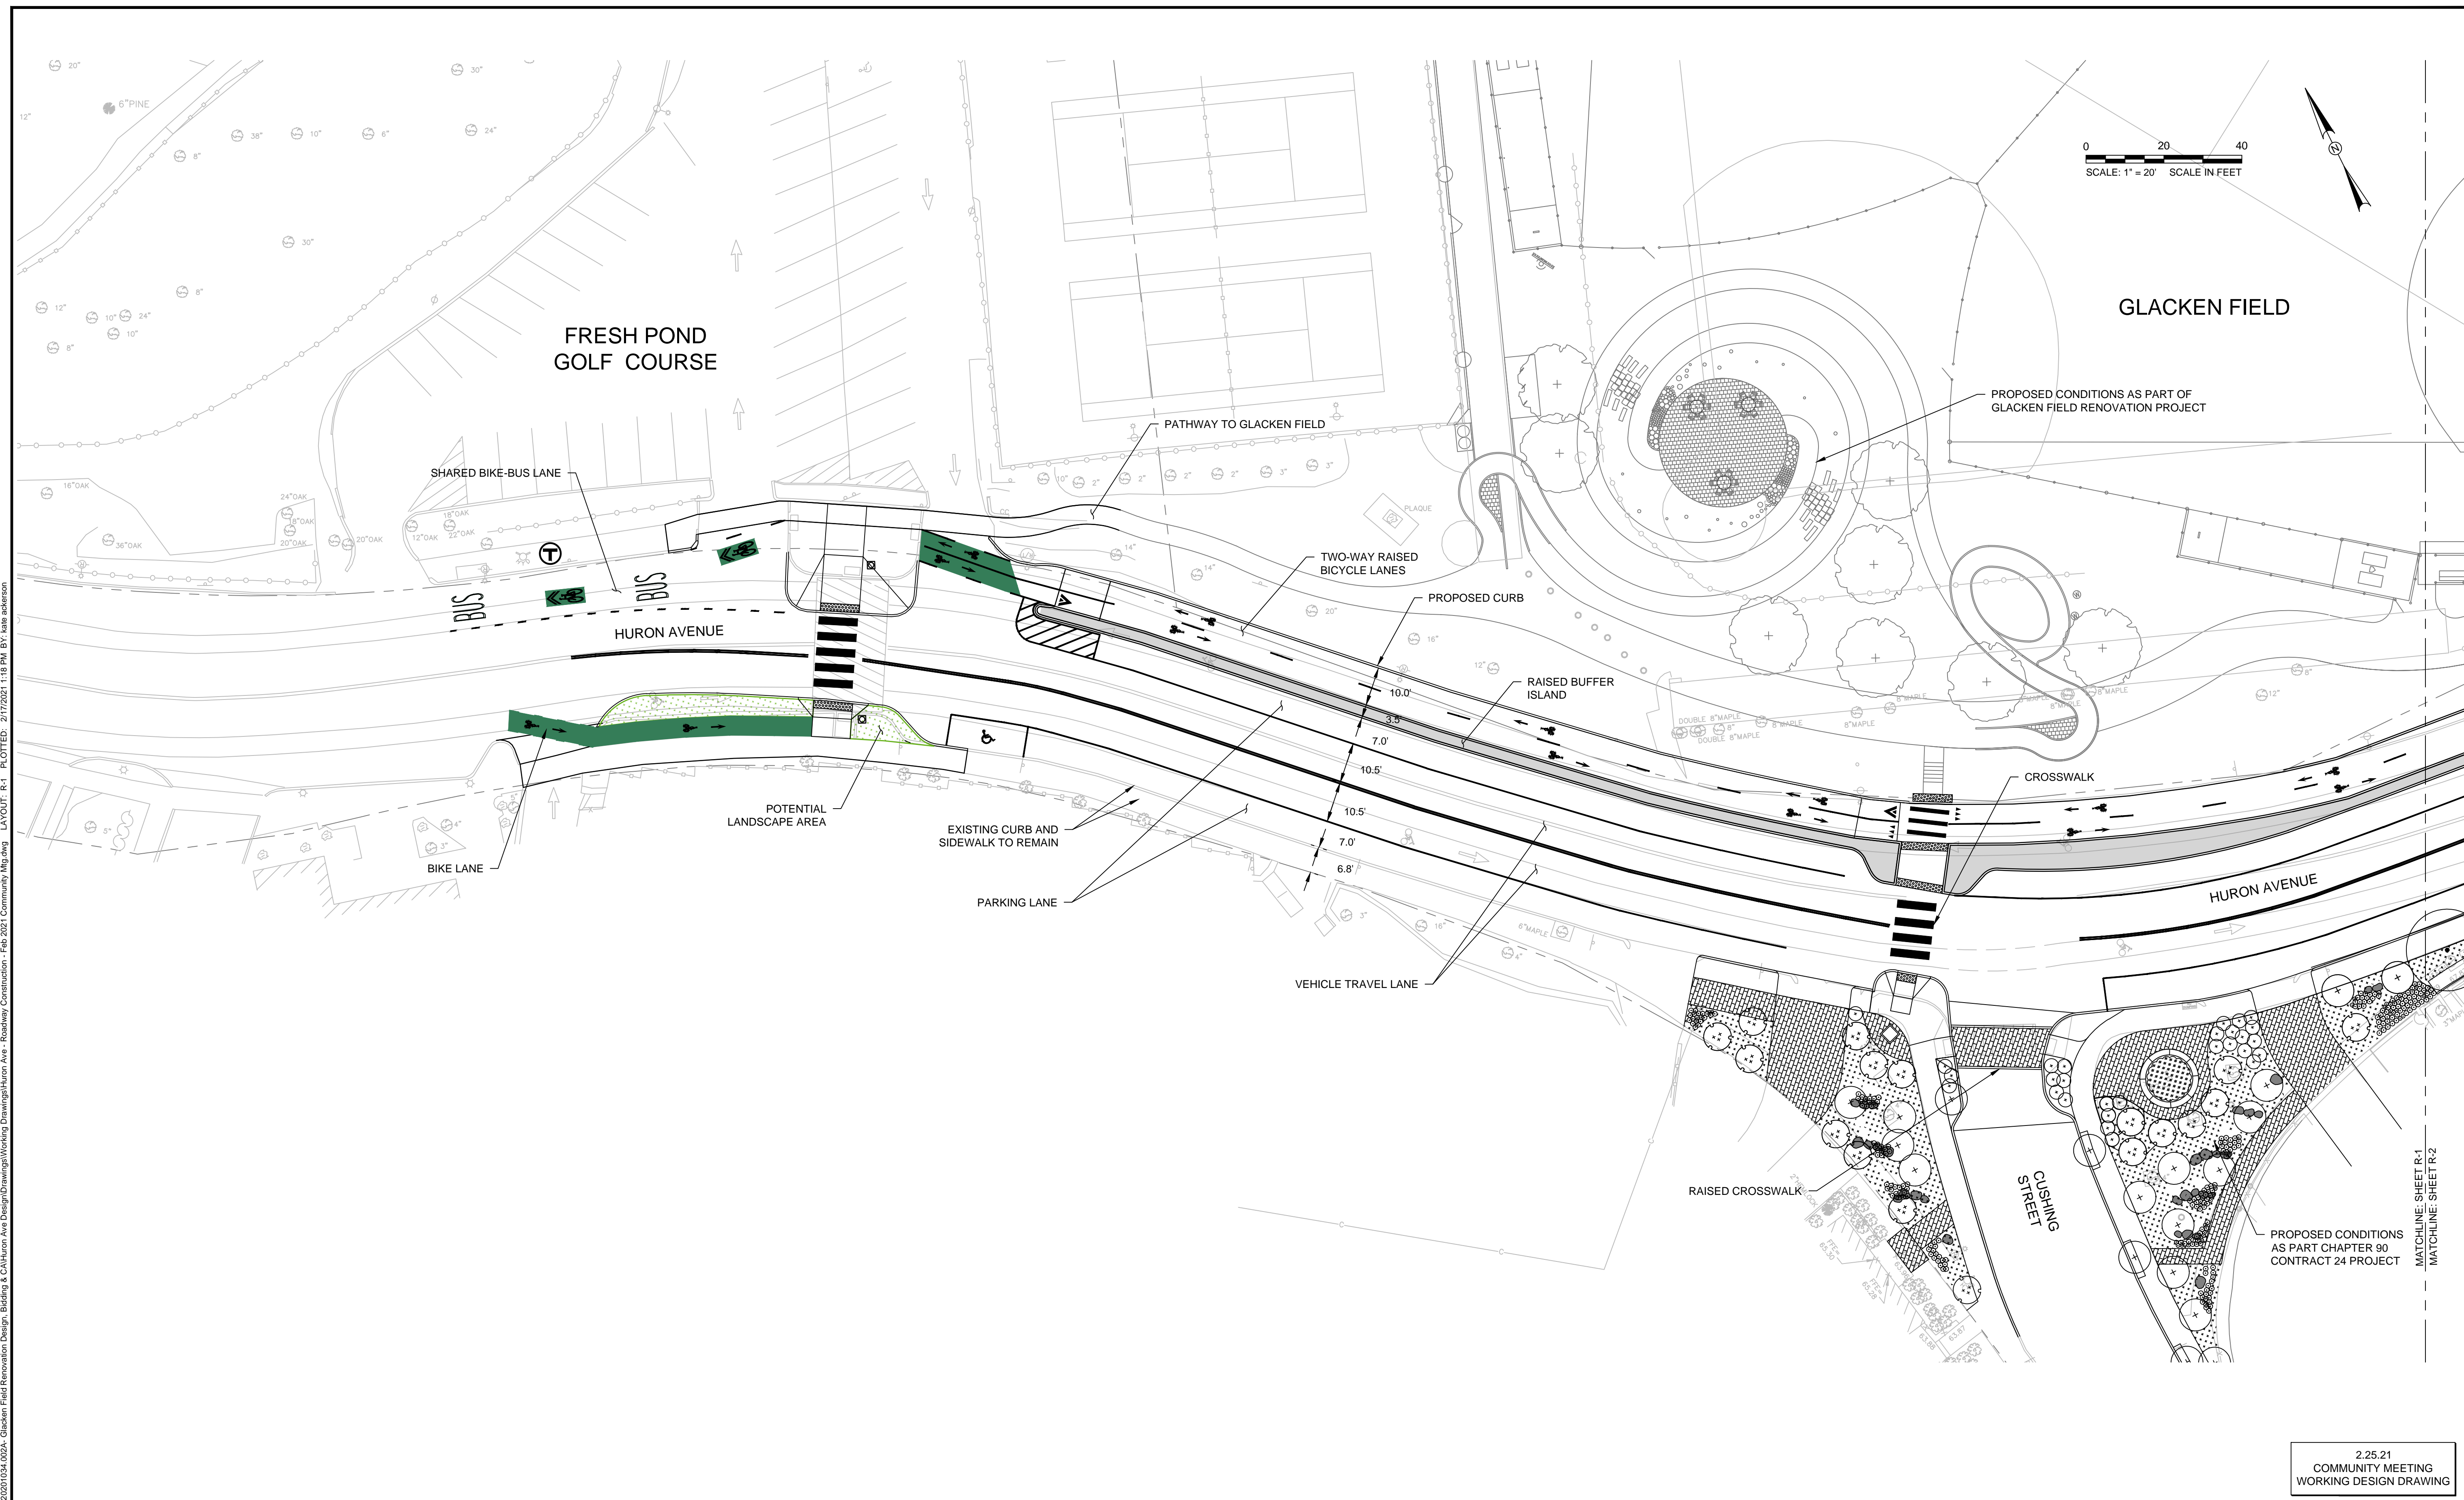

Scale	AS NOTED		
Date	FEBRUARY 2021		
Job No.	20201034.002A		
Designed by	MCT		
Drawn by	MCT		
Checked by	BMS	No.	Description
Approved by	---		REVISIONS

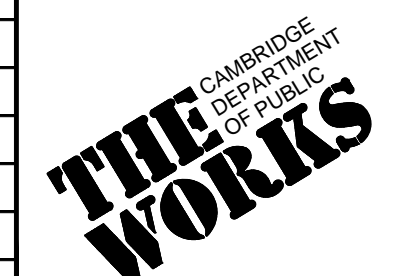

Client	CITY OF CAMBRIDGE, MASSACHUSETTS
Project	GLACKEN FIELD / HURON AVE CONNECTIVITY
Drawing	CONSTRUCTION PLAN - STA. 00+00 TO STA. 05+00



Sheet	R-1
File No.	XXXX

2.25.21
COMMUNITY MEETING
WORKING DESIGN DRAWING

MATCHLINE: SHEET R-1
MATCHLINE: SHEET R-2

CAD FILE: G:\clients\Cambridge\MA\2021034_002A_Glacken Field Renovation Design, Biking & CanHuron Ave Design\Drawings\Working Drawings\Huron Ave - Roadway Construction - Feb 2021\Community Meeting\LAYOUT - R-2 - PLOTTED - 2/17/2021 1:18 PM BY: Kate Anderson

0 20 40
 SCALE: 1" = 20' SCALE IN FEET

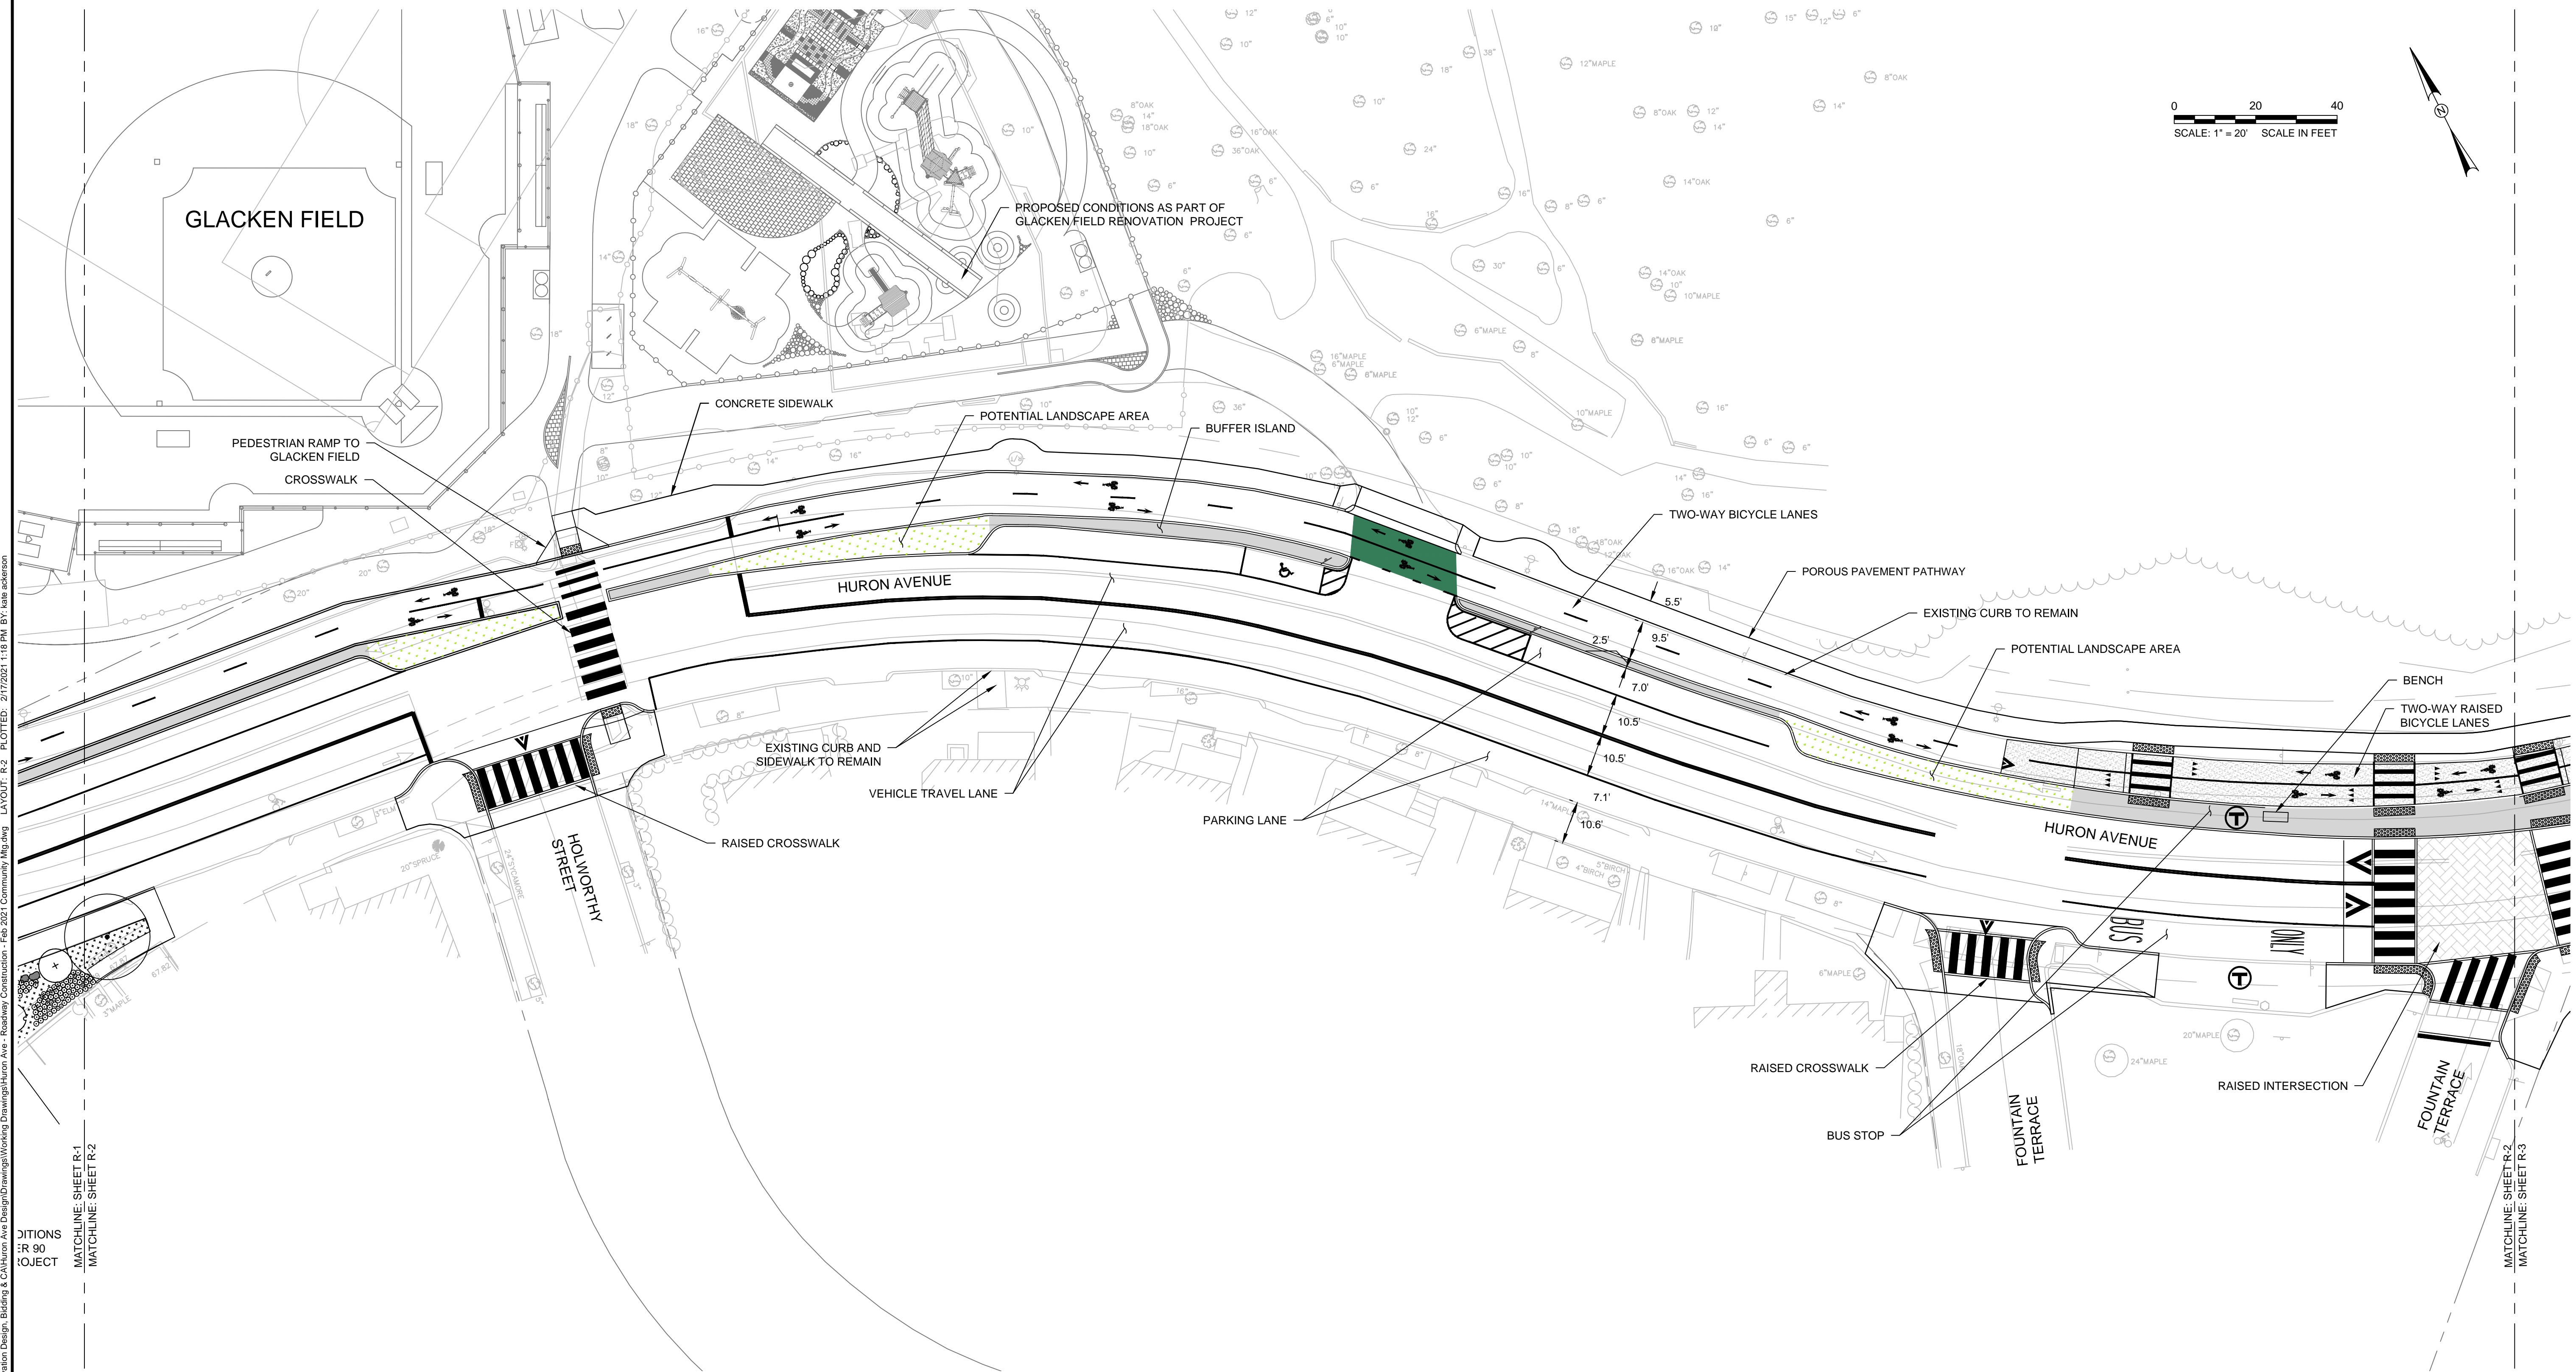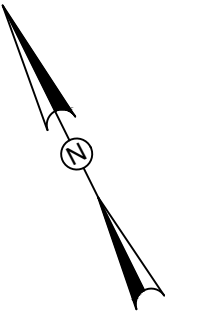

MATCHLINE SHEET R-1
 MATCHLINE SHEET R-2

MATCHLINE SHEET R-2
 MATCHLINE SHEET R-3

2.25.21
 COMMUNITY MEETING
 WORKING DESIGN DRAWING





Scale	AS NOTED		
Date	FEBRUARY 2021		
Job No.	20201034.002A		
Designed by	MCT		
Drawn by	MCT		
Checked by	BMS	No.	Description
Approved by	---		REVISIONS



Client	CITY OF CAMBRIDGE, MASSACHUSETTS
Project	GLACKEN FIELD / HURON AVE CONNECTIVITY
Drawing	CONSTRUCTION PLAN - STA. 05+00 TO STA. 11+25

Sheet	R-2
File No.	XXXX

0 20 40
SCALE: 1" = 20' SCALE IN FEET

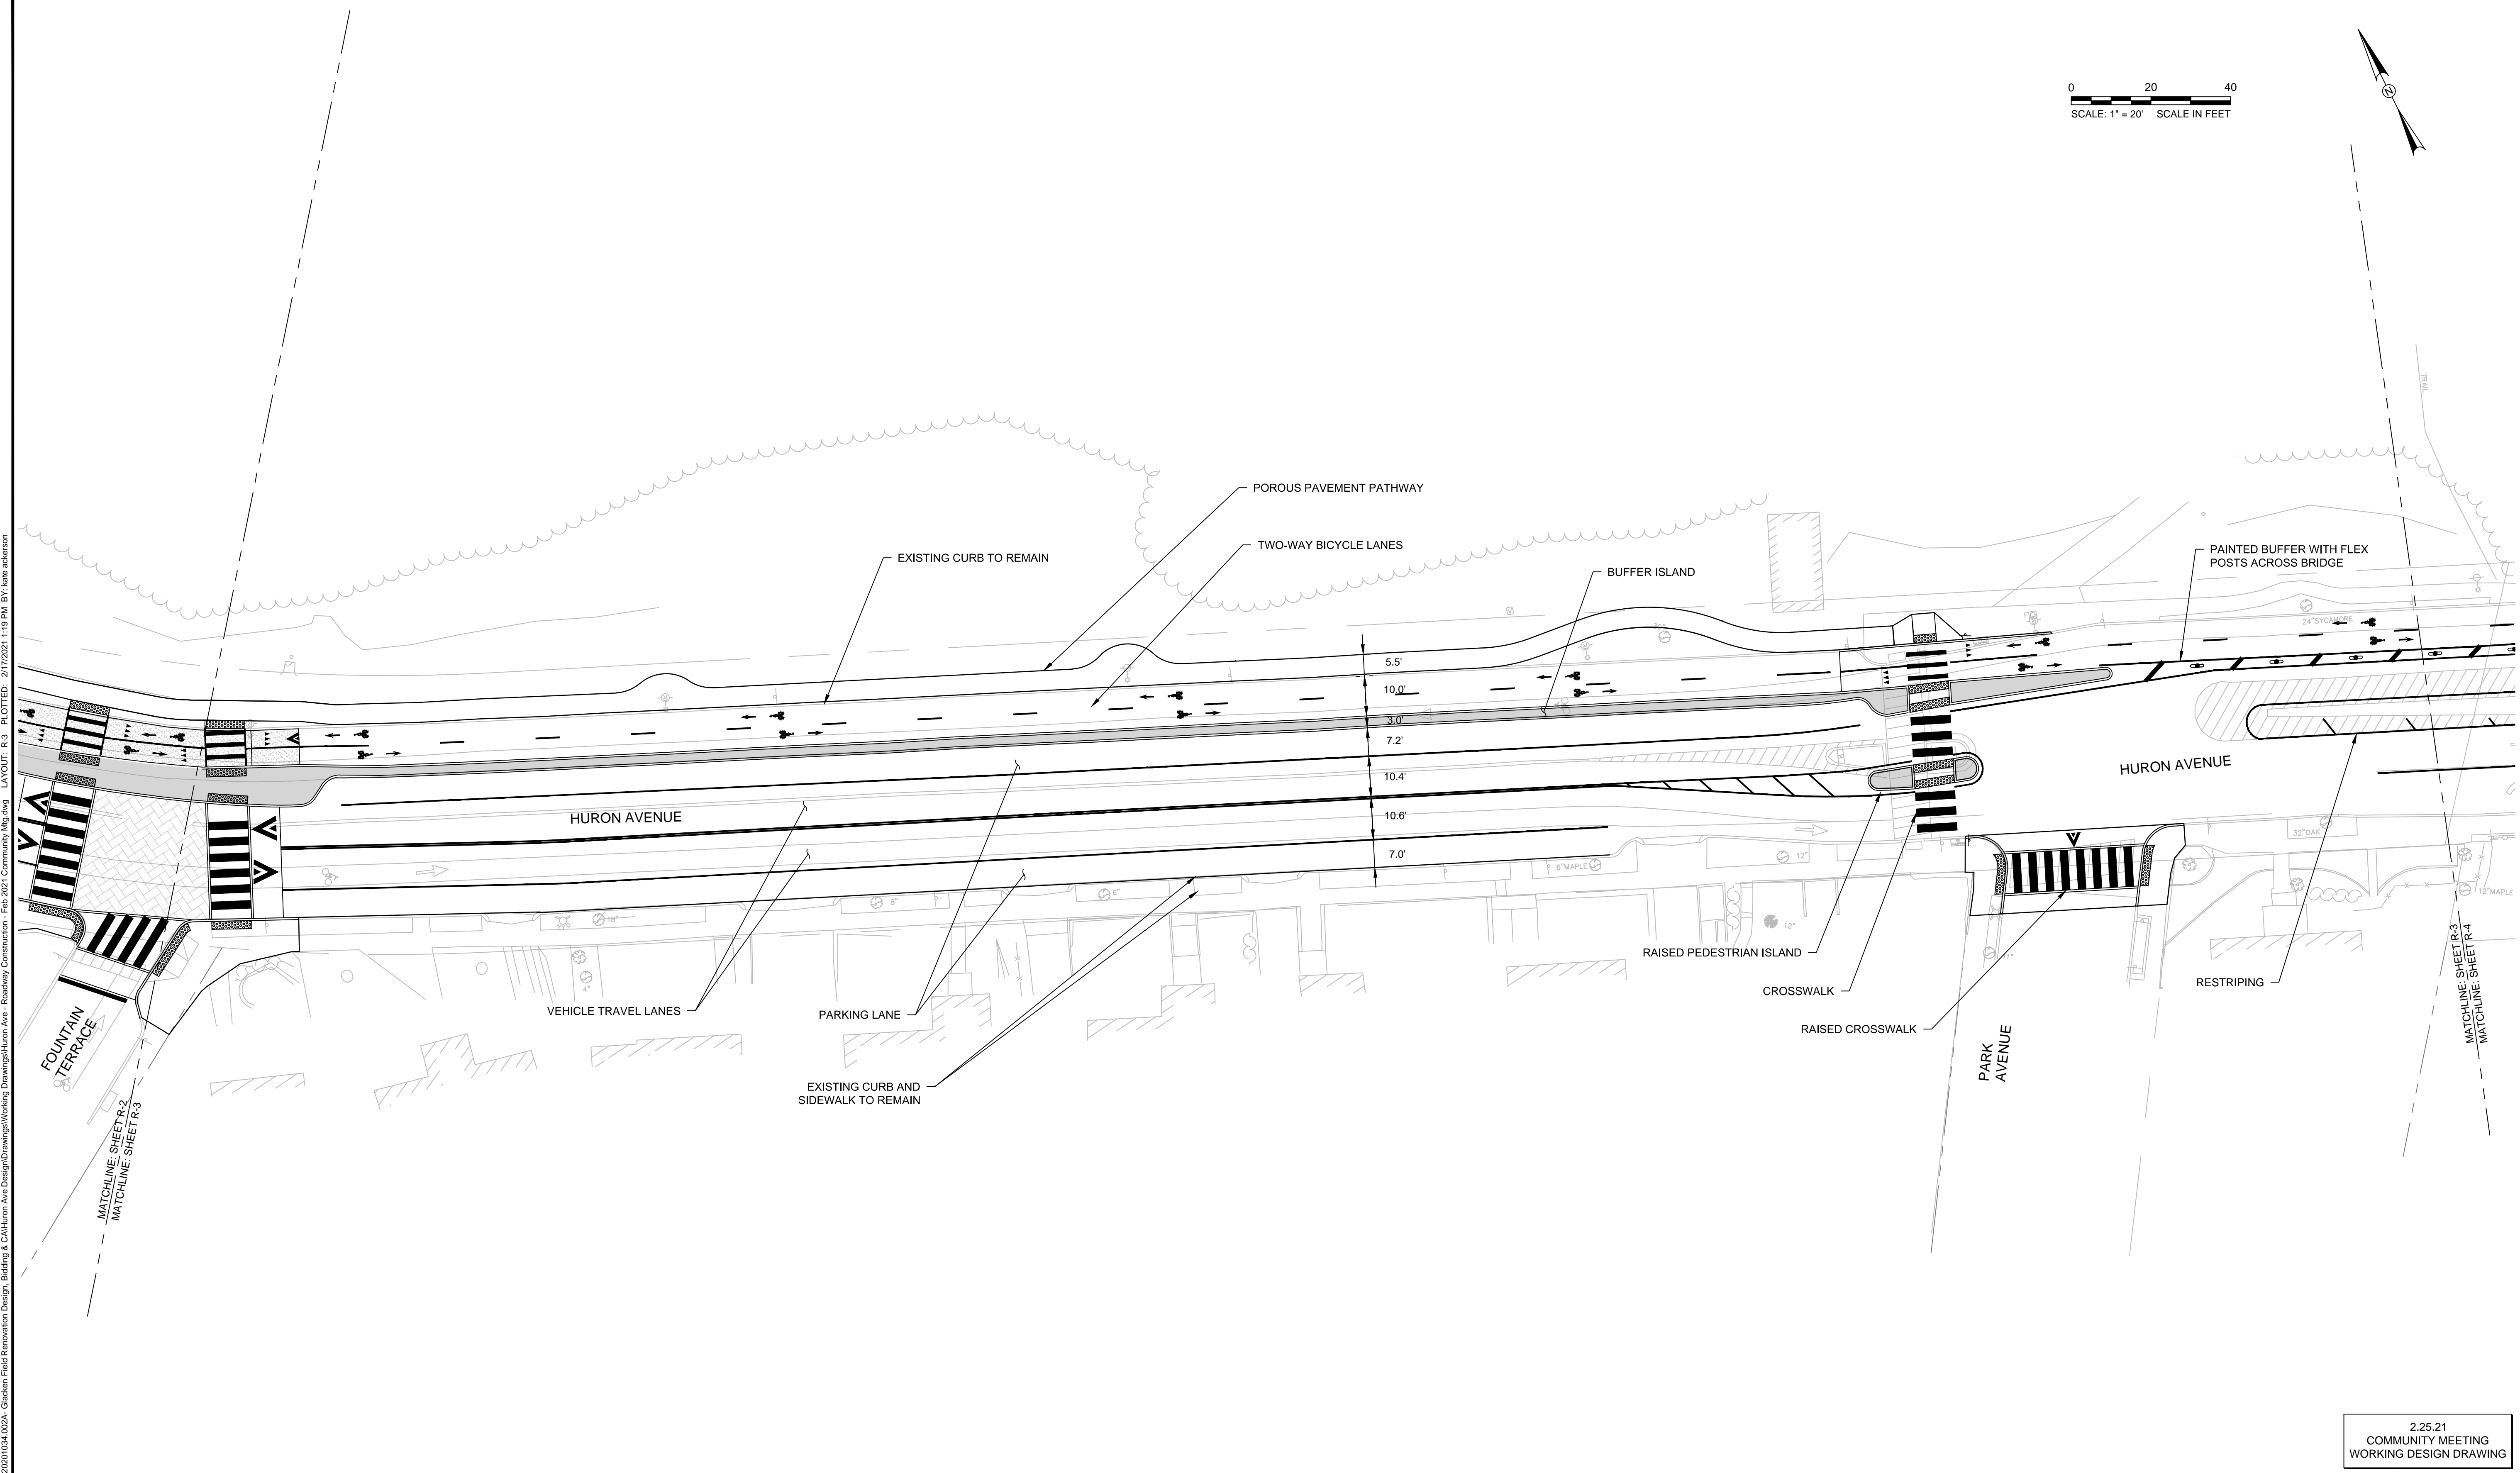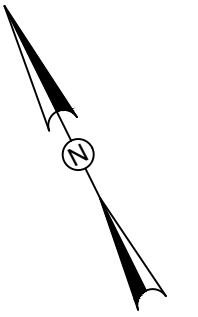

CAD FILE: G:\clients\Cambridge\MA\20201034_002A_Glacken Field Renovation Design, Bldg & CA\Huron Ave Design\Drawings\Working Drawings\Huron Ave - Roadway Construction - Feb 2021\Community Meeting - LAYOUT - R-3 - PLOTTED - 2/17/2021 1:19 PM BY: Kate Anderson

2.25.21
COMMUNITY MEETING
WORKING DESIGN DRAWING






Scale	AS NOTED		
Date	FEBRUARY 2021		
Job No.	20201034.002A		
Designed by	MCT		
Drawn by	MCT		
Checked by	BMS	No.	Description
Approved by	---		REVISIONS



Client	CITY OF CAMBRIDGE, MASSACHUSETTS	
Project	GLACKEN FIELD / HURON AVE CONNECTIVITY	
Drawing	CONSTRUCTION PLAN - STA. 11+25 TO STA. 17+00	

Sheet	R-3
File No.	XXXX

CAD FILE: G:\clients\Cambridge\MA\2021034\002A - Glacken Field Renovation Design, Bldg & CA\Huron Ave Design\Drawings\Working Drawings\Huron Ave - Roadway Construction - Feb 2021\Community Meeting.dwg LAYOUT - R-4 PLOTTED: 2/17/2021 1:19 PM BY: baba.anderson

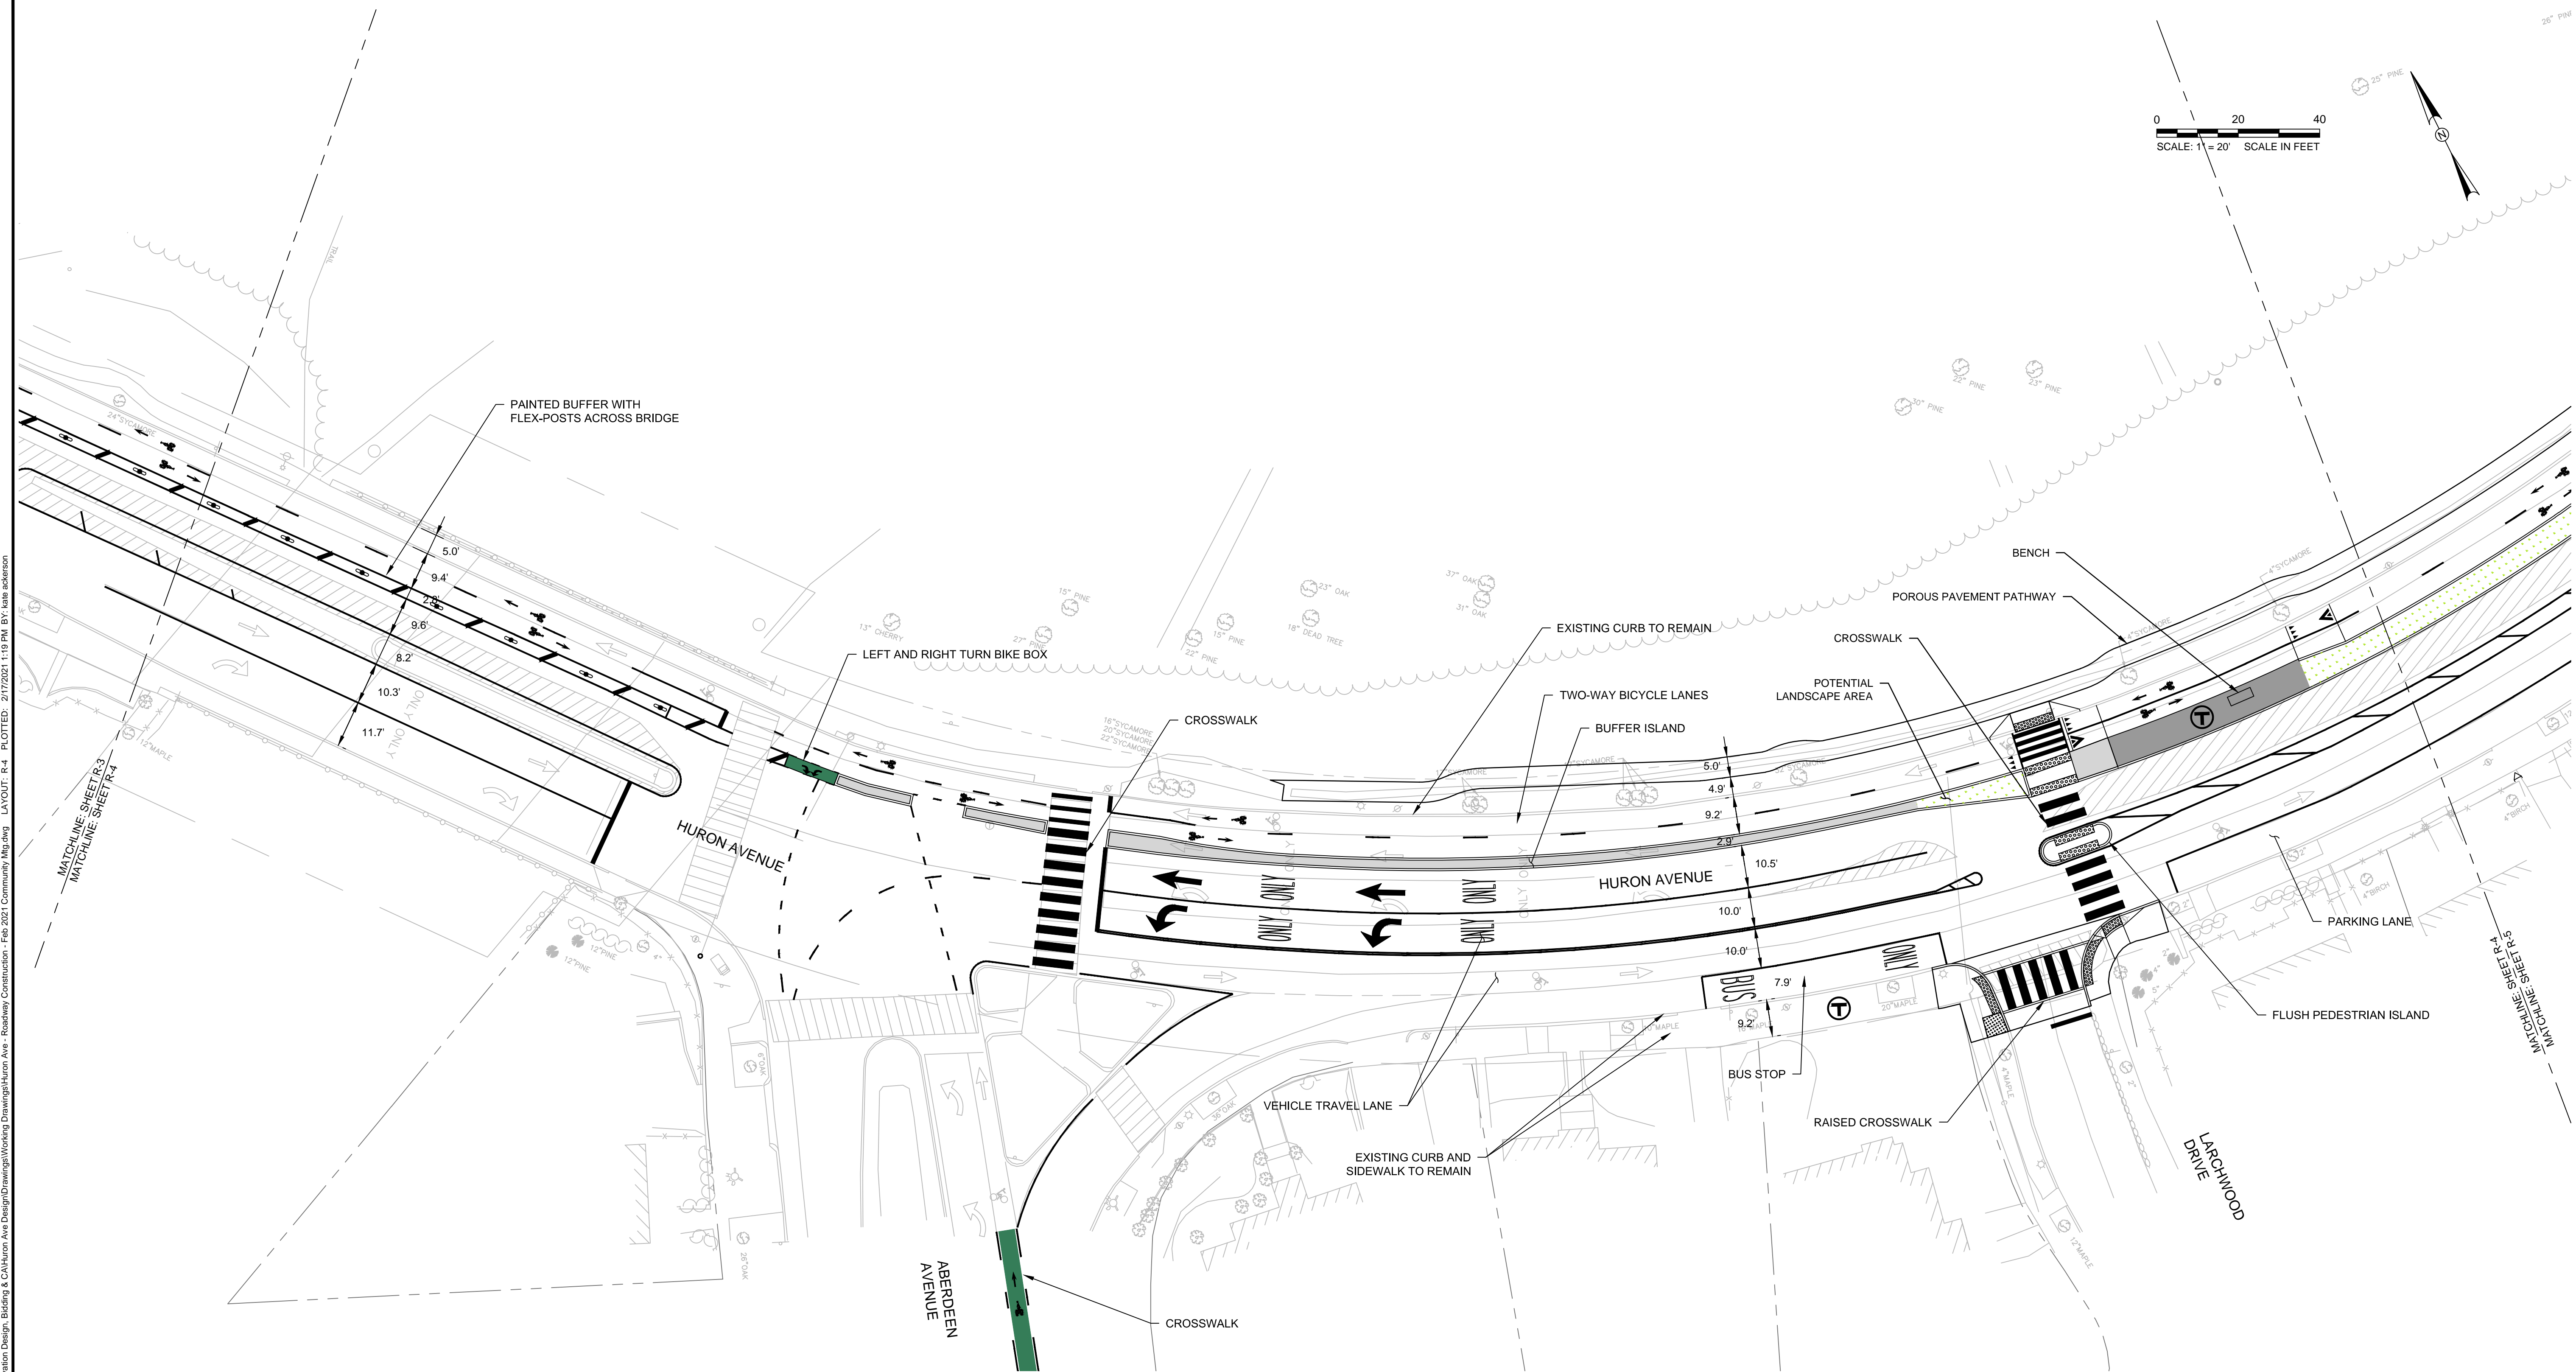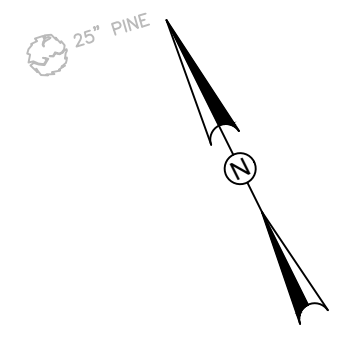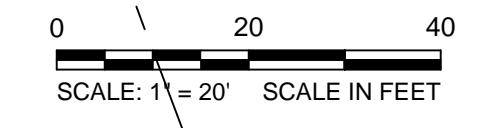

2.25.21
COMMUNITY MEETING
WORKING DESIGN DRAWING




Scale	AS NOTED			
Date	FEBRUARY 2021			
Job No.	20201034.002A			
Designed by	MCT			
Drawn by	MCT			
Checked by	BMS	No.	Description	Date
Approved by	---		REVISIONS	



Client	CITY OF CAMBRIDGE, MASSACHUSETTS
Project	GLACKEN FIELD / HURON AVE CONNECTIVITY
Drawing	CONSTRUCTION PLAN - STA. 17+00 TO STA. 23+00

Sheet	R-4
File No.	XXXX

CAD FILE: G:\clients\Cambridge\MA\2021034.002A - Glacken Field Renovation Design, Bldg & CA\Huron Ave Design\Drawings\Working Drawings\Huron Ave - Roadway Construction - Feb 2021 Community Meeting LAYOUT - R-5 PLOTTED: 2/17/2021 1:20 PM BY: bade addresson

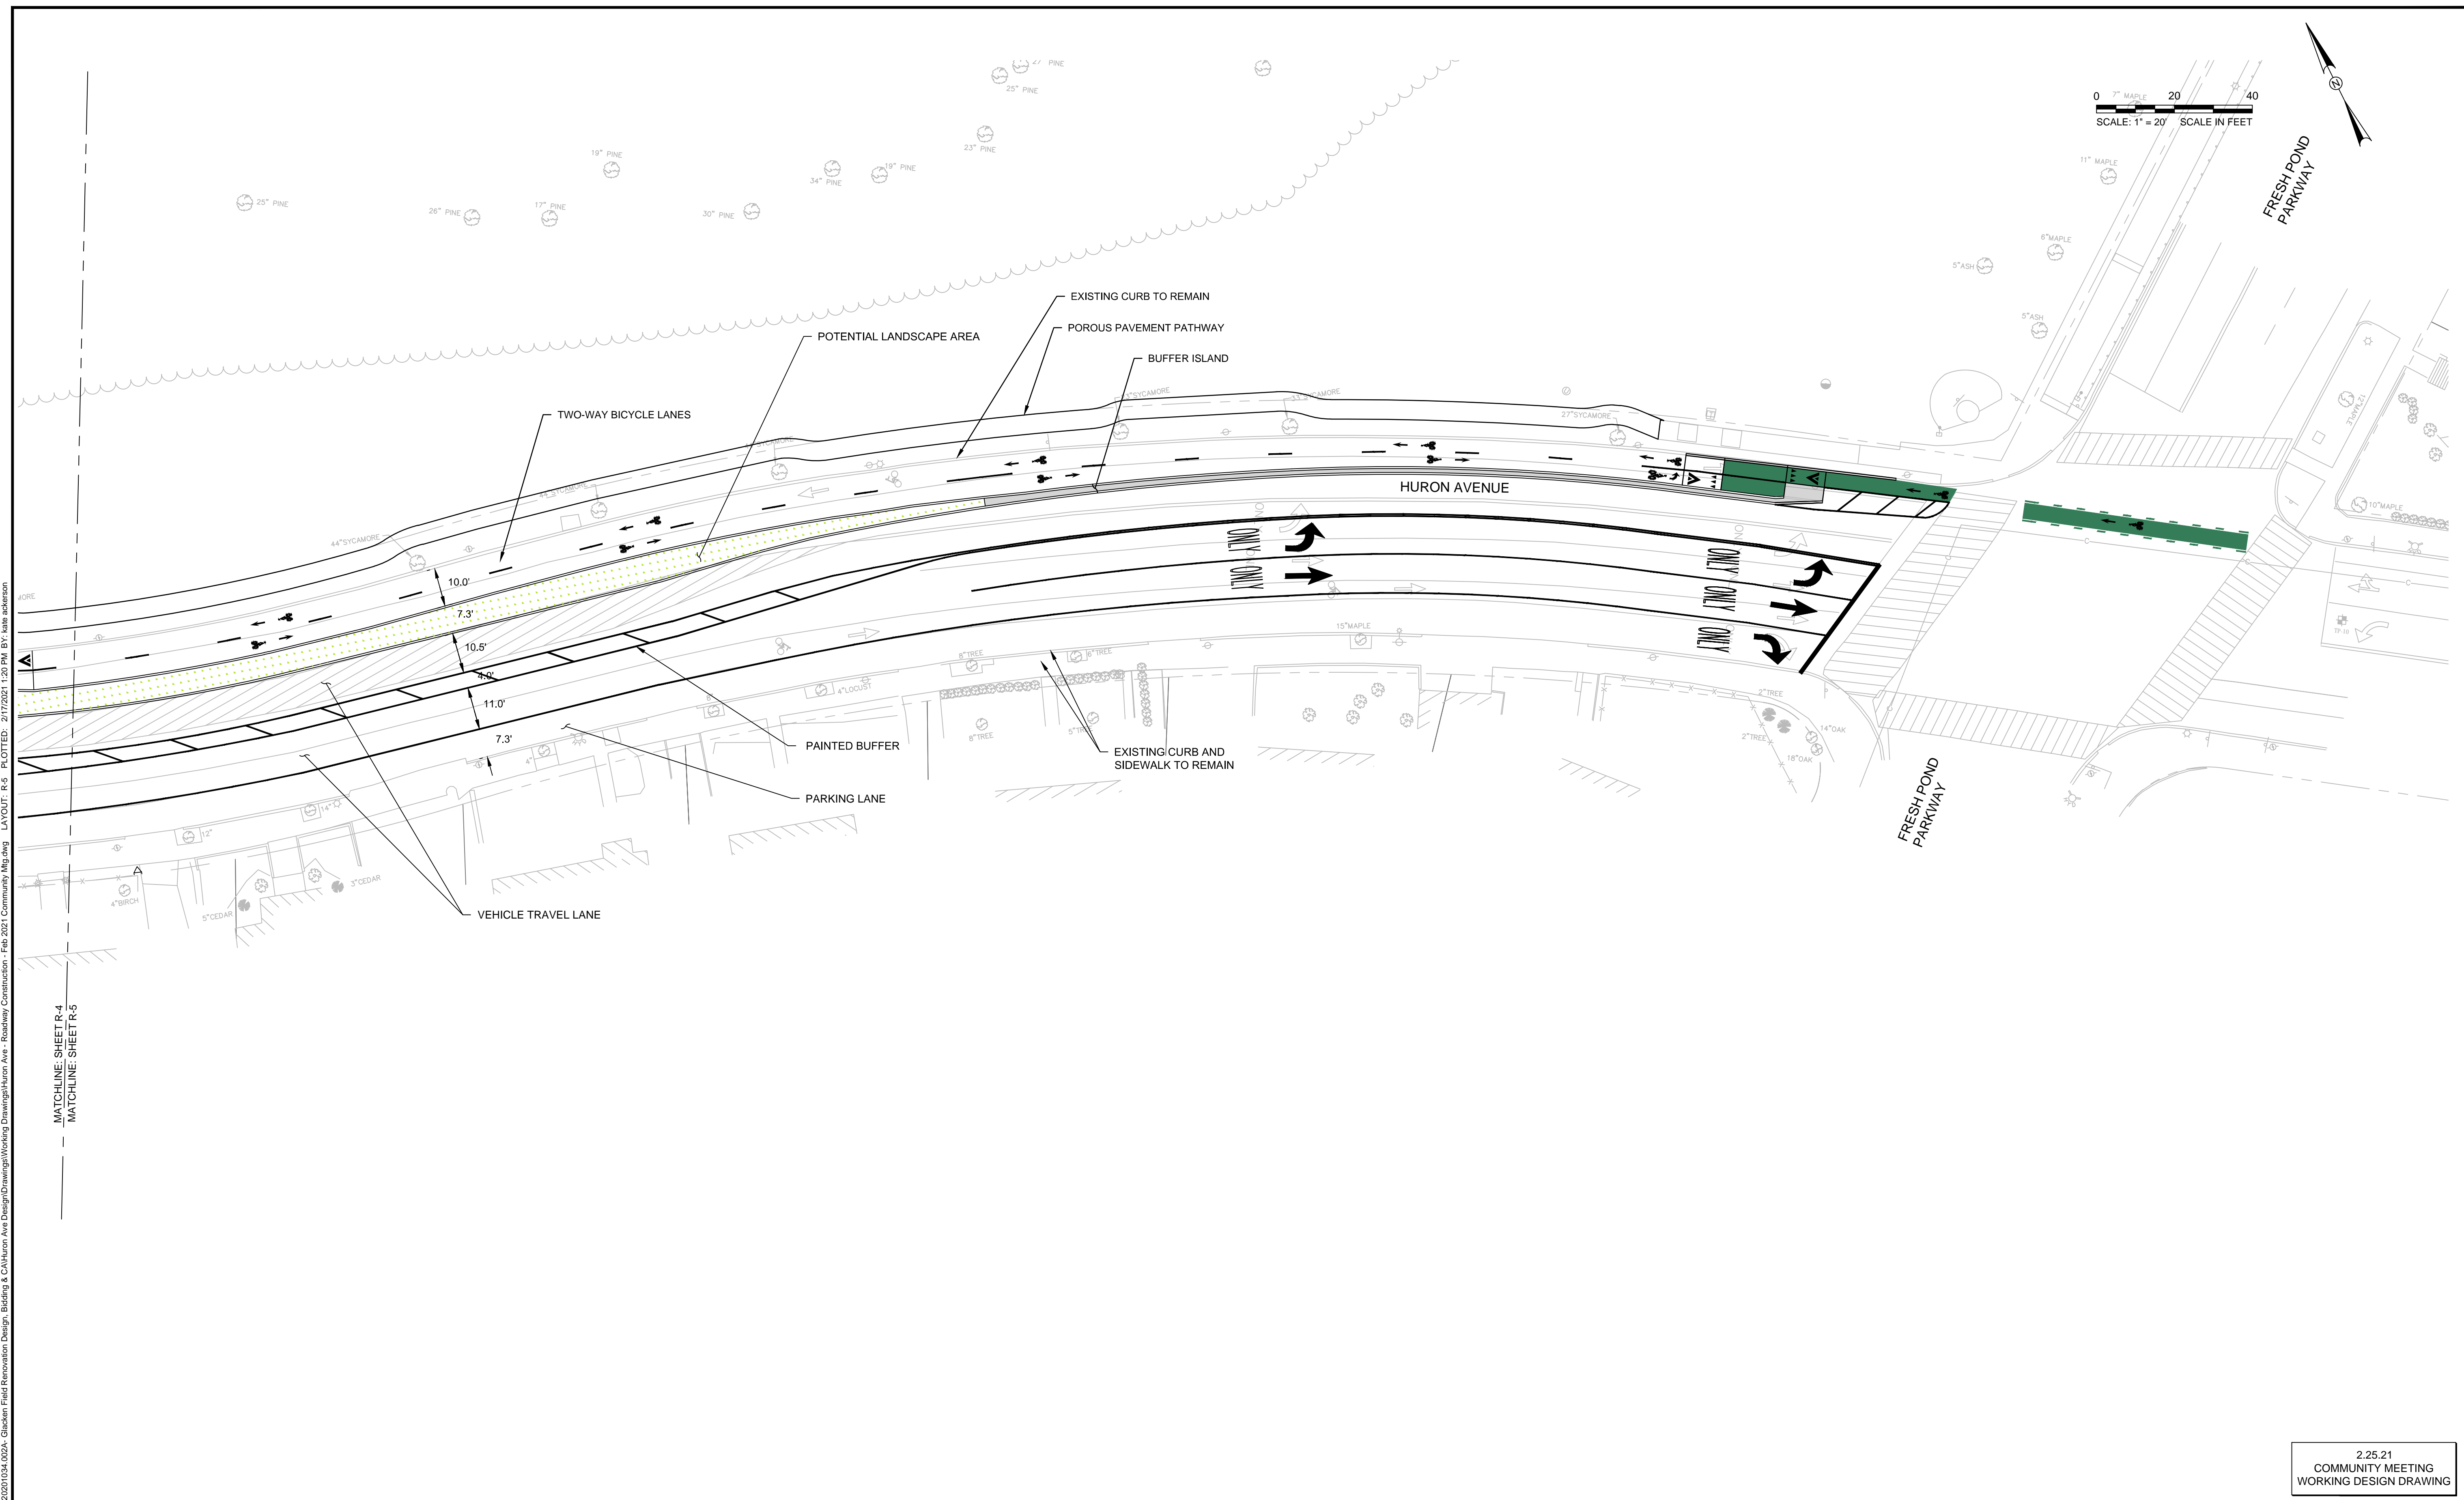

MATCHLINE: SHEET R-4
 MATCHLINE: SHEET R-5



Scale	AS NOTED		
Date	FEBRUARY 2021		
Job No.	20201034.002A		
Designed by	MCT		
Drawn by	MCT		
Checked by	BMS	No.	Description
Approved by	---		REVISIONS



Client	CITY OF CAMBRIDGE, MASSACHUSETTS
Project	GLACKEN FIELD / HURON AVE CONNECTIVITY
Drawing	CONSTRUCTION PLAN - STA. 23+00 TO STA. 28+40

2.25.21
 COMMUNITY MEETING
 WORKING DESIGN DRAWING

Sheet	R-5
File No.	XXXX