
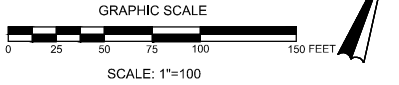
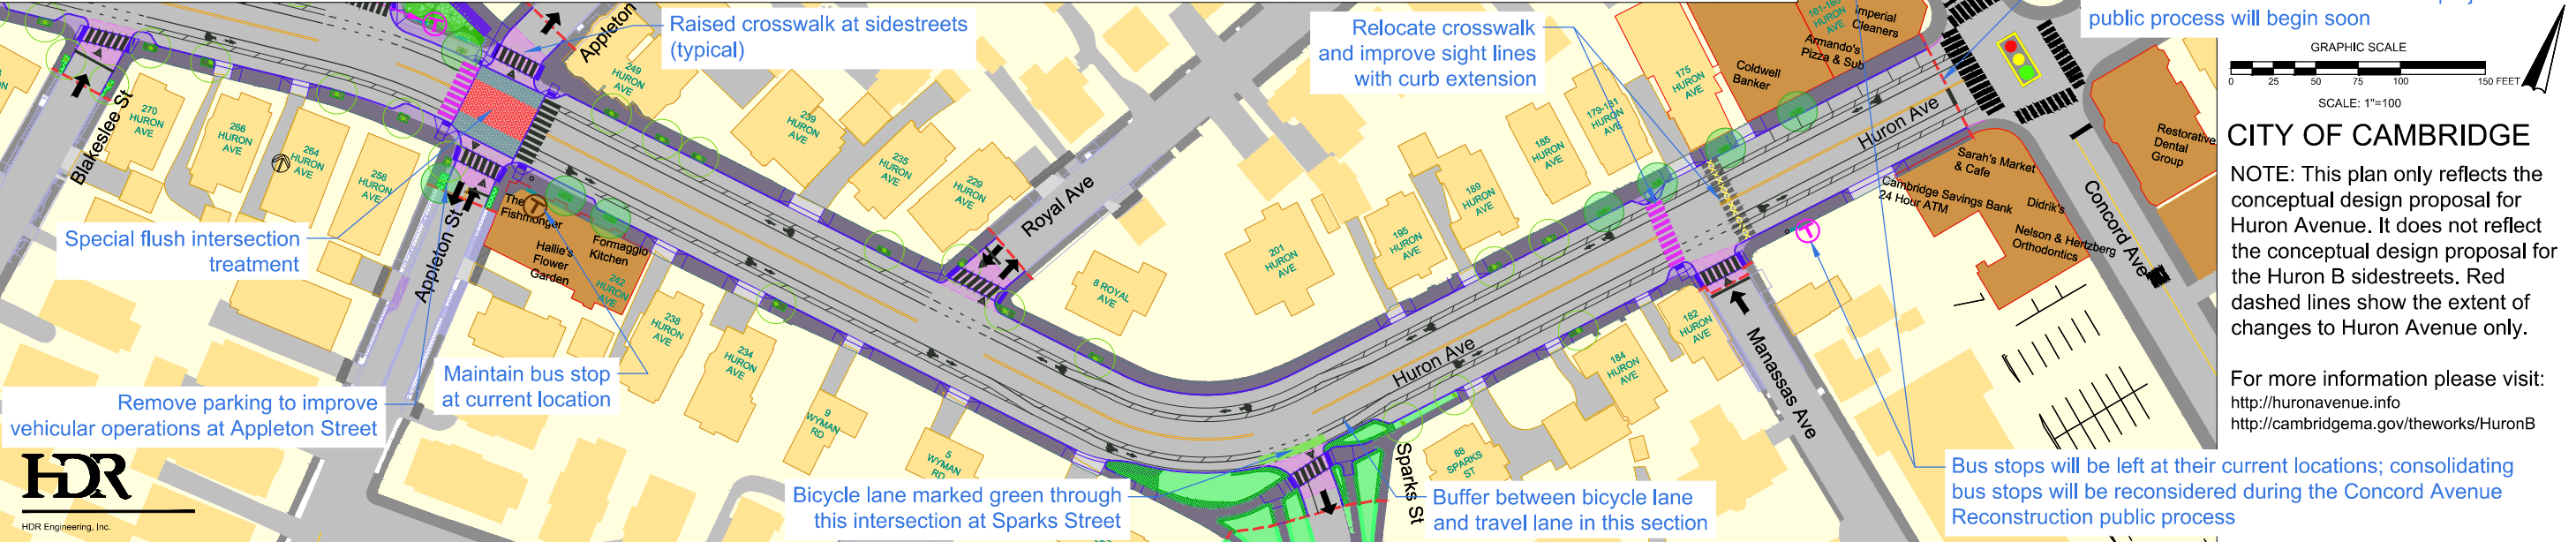
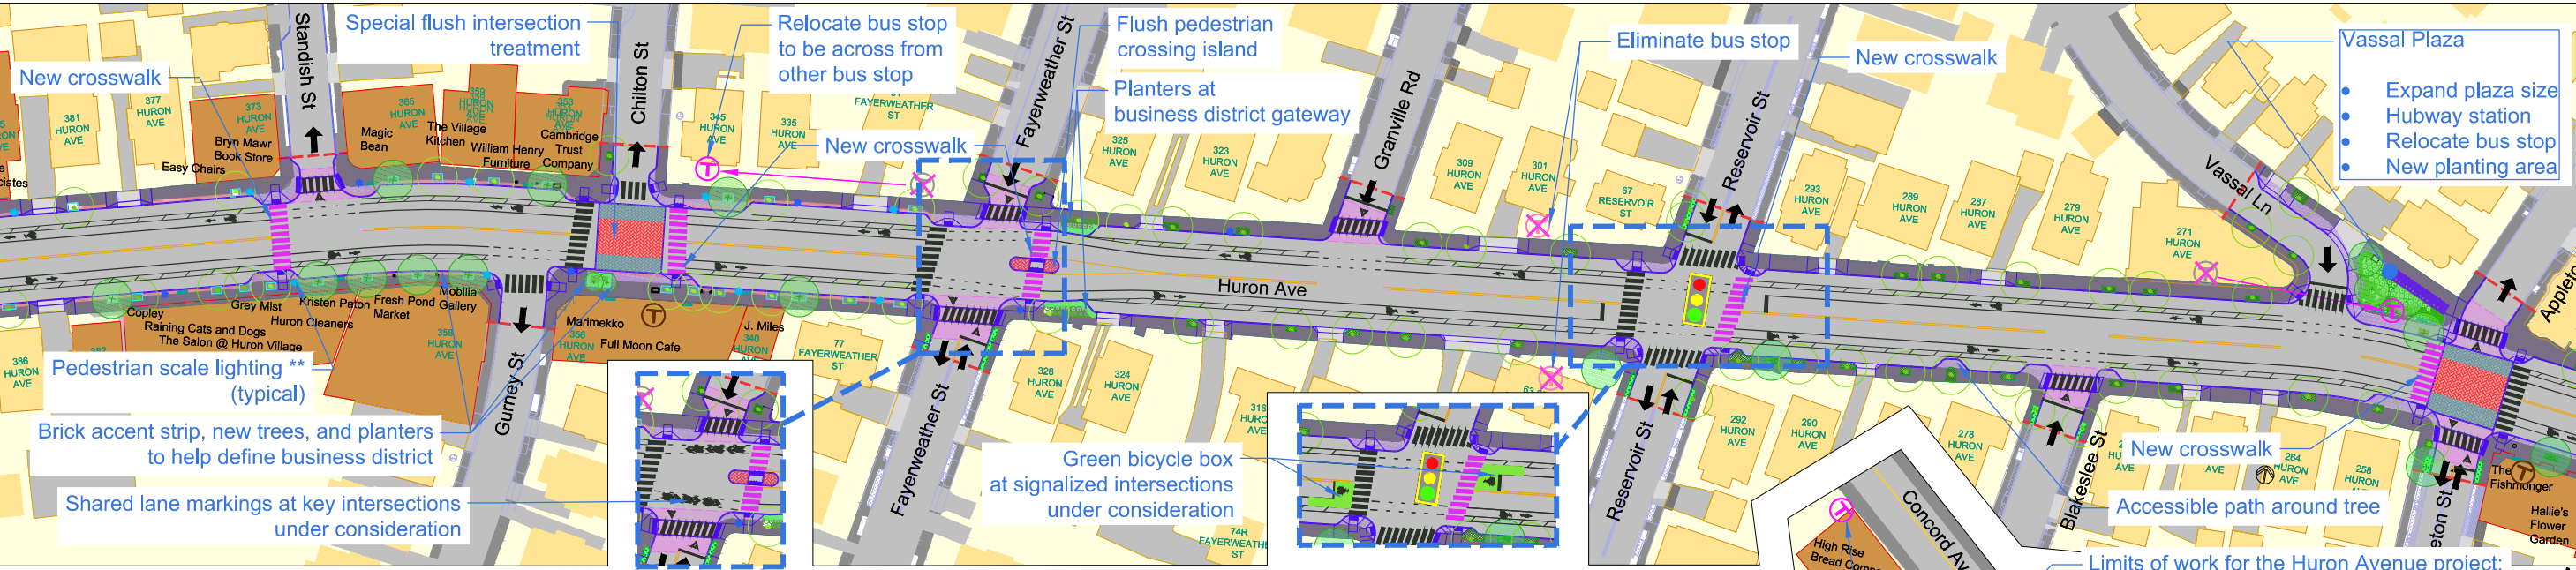


HURON AVENUE, CAMBRIDGE, MA - FINAL CONCEPT DESIGN

REVISED 04/10/2013
** INDICATE A CHANGE SINCE THE 11/01/12 PLAN

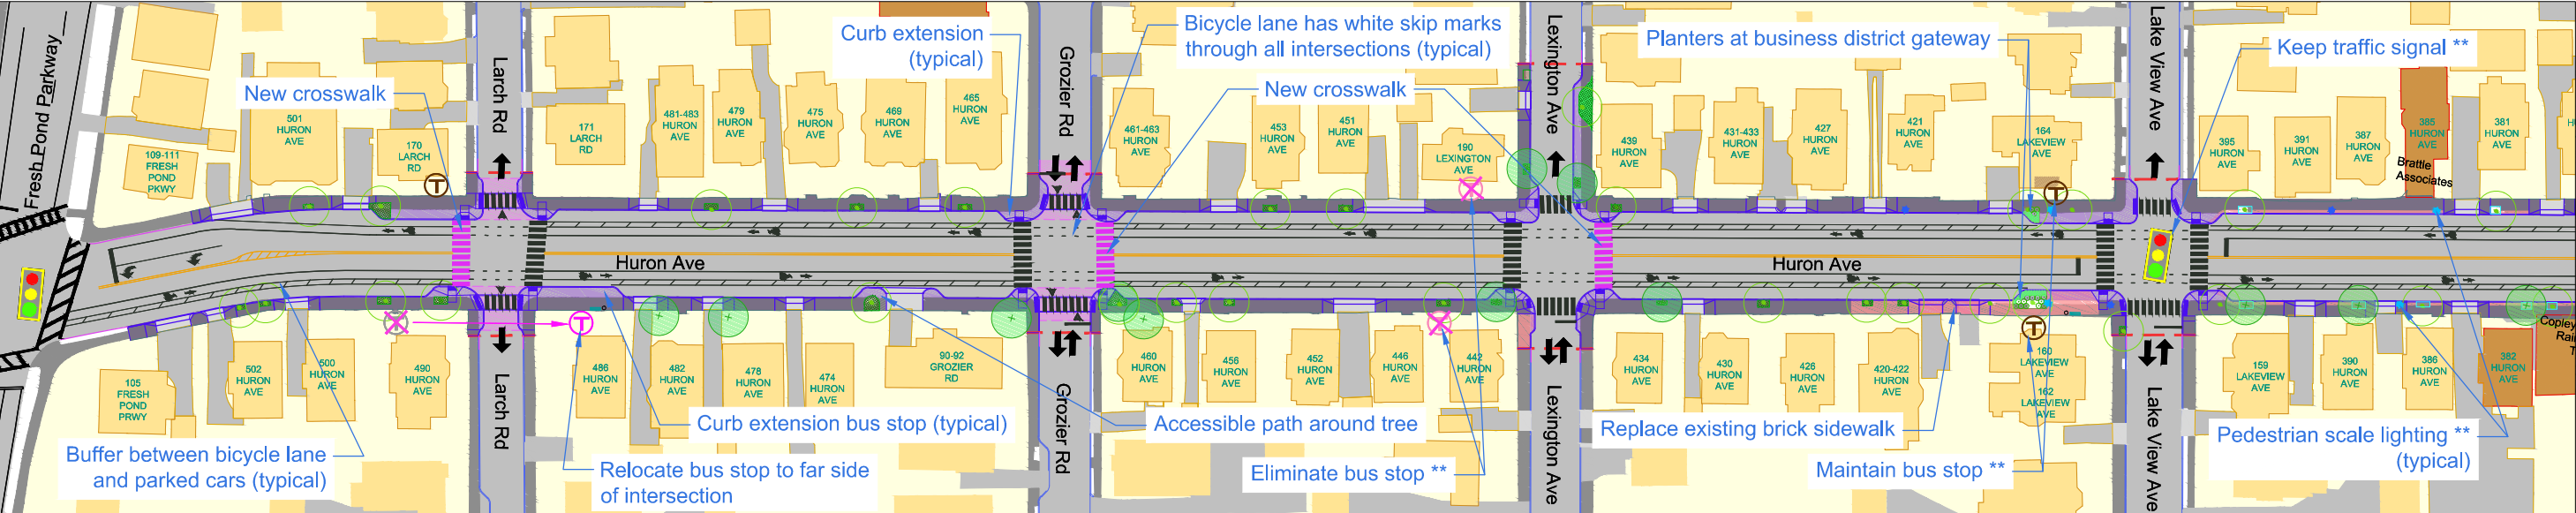

CITY OF CAMBRIDGE
NOTE: This plan only reflects the conceptual design proposal for Huron Avenue. It does not reflect the conceptual design proposal for the Huron B sidestreets. Red dashed lines show the extent of changes to Huron Avenue only.
For more information please visit:
<http://huronavenue.info>
<http://cambridgema.gov/theworks/HuronB>