



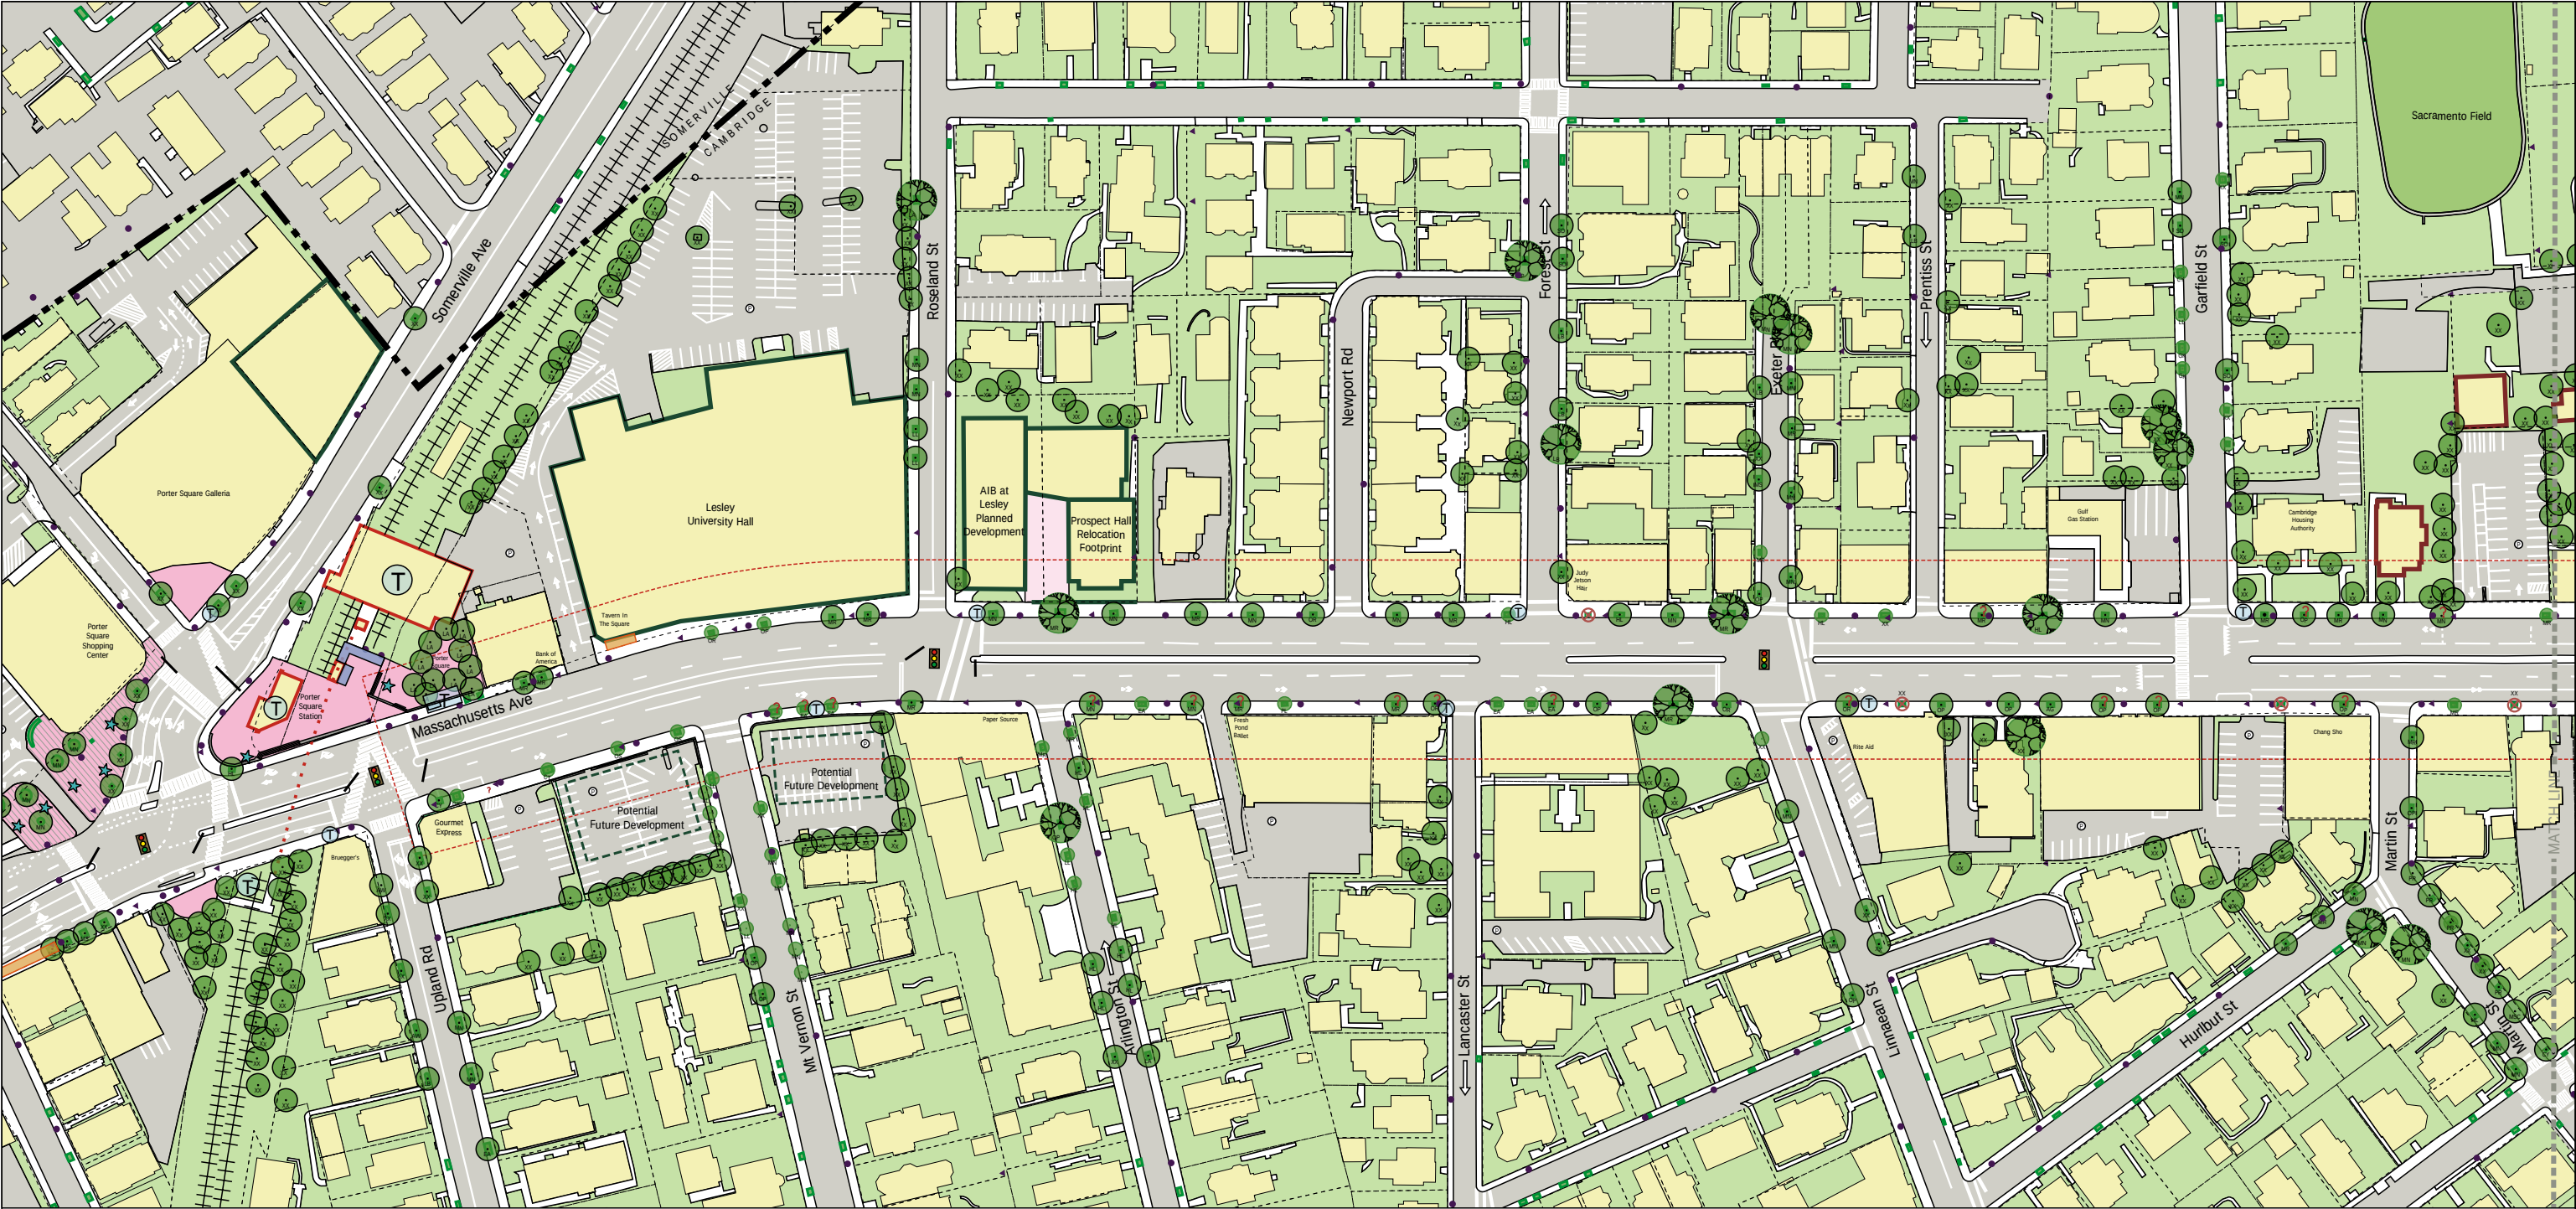

EXISTING CONDITIONS PLAN

CITY OF CAMBRIDGE
COMMUNITY DEVELOPMENT DEPARTMENT
LOWER MASSACHUSETTS AVENUE - CONCEPTUAL STREETSCAPE MASTER PLAN
HARVARD TO PORTER SQUARES

HALVORSON DESIGN PARTNERSHIP
Revised May 3, 2011

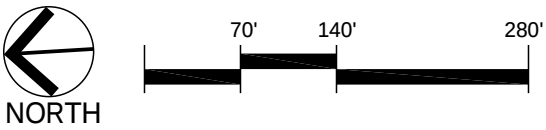


LEGEND				
ROADWAY	BUILDING FOOTPRINT	PUBLIC OPEN SPACE	EXISTING TREES	LIGHT POLE
SIDEWALKS / MEDIAN	HARVARD BLDGS	PRIVATE OPEN SPACE	POSSIBLE REMOVE/REPLACE TREE	UTILITY POLE
VEHICULAR ACCESS AT SIDEWALK	LESLEY BLDGS	PUBLIC PLAZA AREA	TREE WELL/PLANTING	PUBLIC ART
PARKING	MBTA STATION	OTHER PLAZA AREA		SIGNALIZED INTERSECTION
PARCEL LINES	MBTA BUS STOP	OUTDOOR CAFE		
TRAIN TRACKS	MBTA BUS STOP W/SHELTER	BIKE RACKS		
PROJECT LIMITS				



EXISTING CONDITIONS PLAN

CITY OF CAMBRIDGE
COMMUNITY DEVELOPMENT DEPARTMENT
LOWER MASSACHUSETTS AVENUE - CONCEPTUAL STREETSCAPE MASTER PLAN
HARVARD TO PORTER SQUARES
HALVORSON DESIGN PARTNERSHIP
Revised May 3, 2011

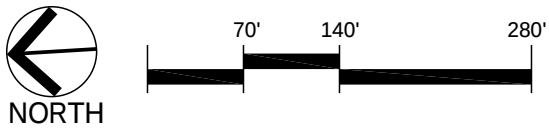

LEGEND				
ROADWAY	BUILDING FOOTPRINT	PUBLIC OPEN SPACE	EXISTING TREES	LIGHT POLE
SIDEWALKS / MEDIAN	HARVARD BLDGS	PRIVATE OPEN SPACE	POSSIBLE REMOVE/ REPLACE TREE	UTILITY POLE
VEHICULAR ACCESS AT SIDEWALK	LESLEY BLDGS	PUBLIC PLAZA AREA	TREE WELL/PLANTING	PUBLIC ART
PARKING	MBTA STATION	OTHER PLAZA AREA		SIGNALIZED INTERSECTION
PARCEL LINES	MBTA BUS STOP	OUTDOOR CAFE		
TRAIN TRACKS	MBTA BUS STOP W/SHELTER	BIKE RACKS		
PROJECT LIMITS				