

# CONSTRUCTION PROGRESS

## WESTERN AVENUE INFRASTRUCTURE IMPROVEMENTS PROJECT


May 2014



### LEGEND

- |  |                              |  |                              |
|--|------------------------------|--|------------------------------|
|  | DRAIN INSTALLED              |  | DRAIN REMAINING              |
|  | SEWER INSTALLED              |  | SEWER REMAINING              |
|  | WATER INSTALLED              |  | WATER REMAINING              |
|  | GAS INSTALLED                |  | GAS REMAINING                |
|  | SIDEWALK/ROADWAY INSTALLED * |  | SIDEWALK/ROADWAY REMAINING * |

\* Note:  
 • Final paving to be installed in 2015.  
 • For sidewalks, miscellaneous brick and landscaping work to be completed.

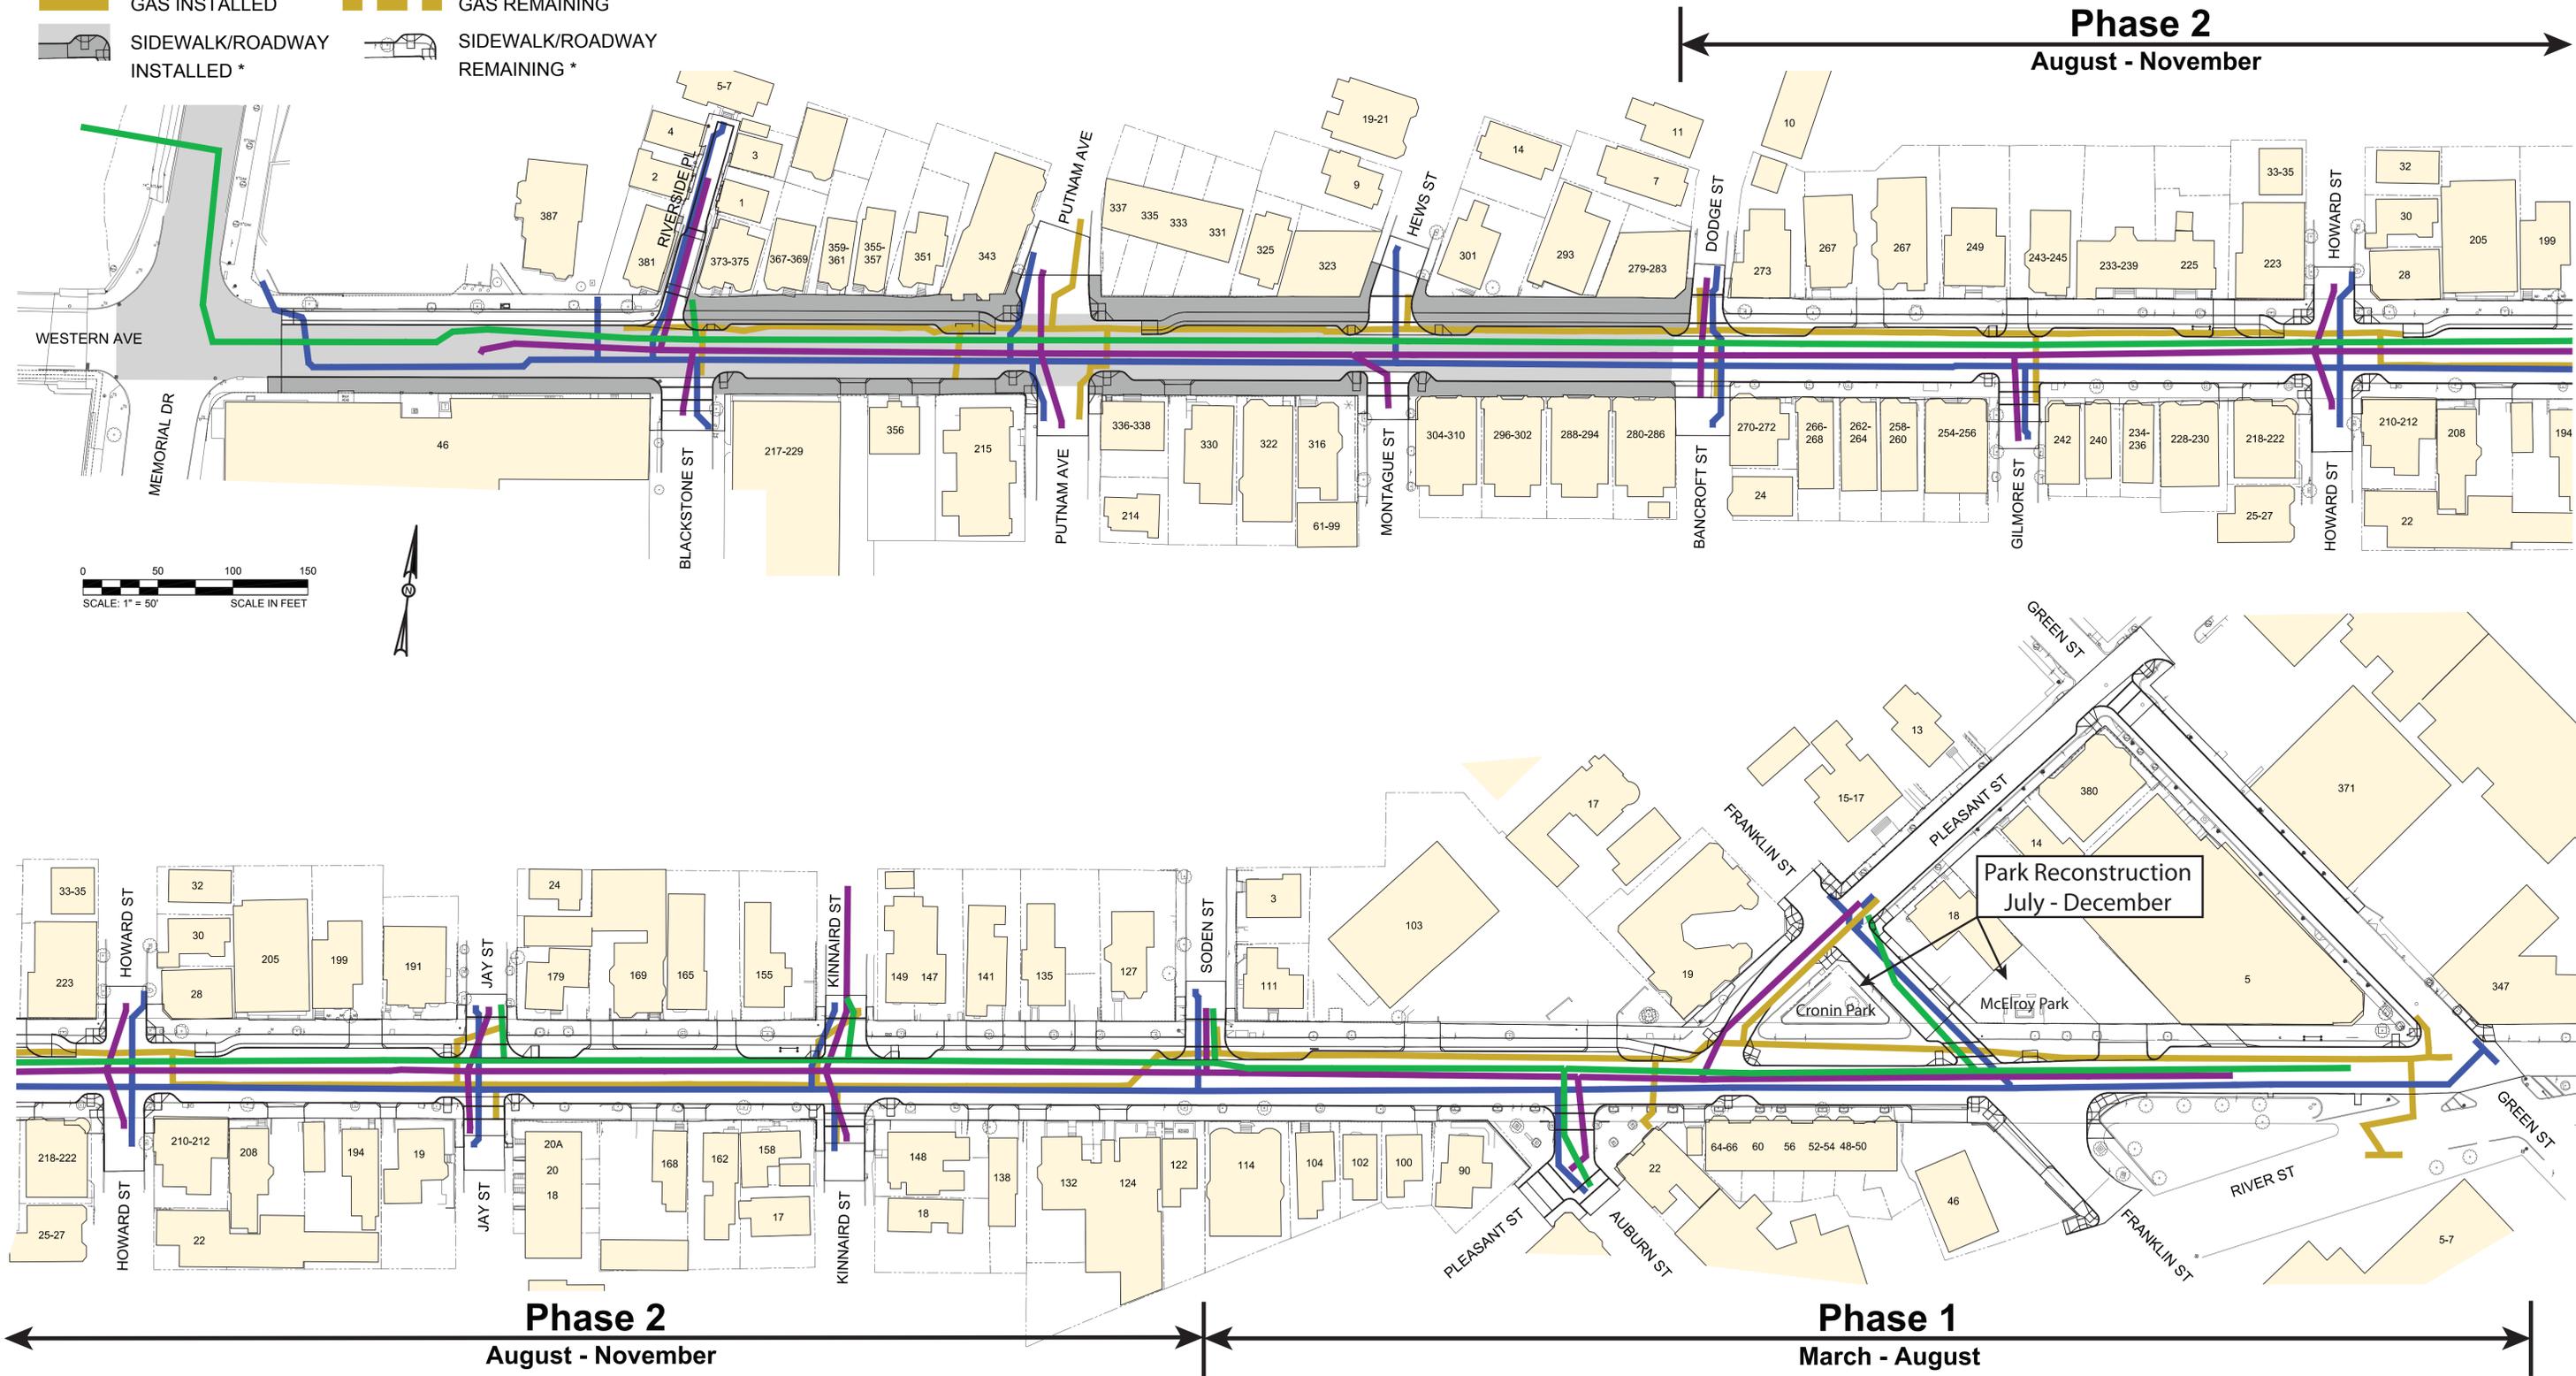

**Phase 2**  
August - November

**Phase 1**  
March - August

Park Reconstruction  
July - December