
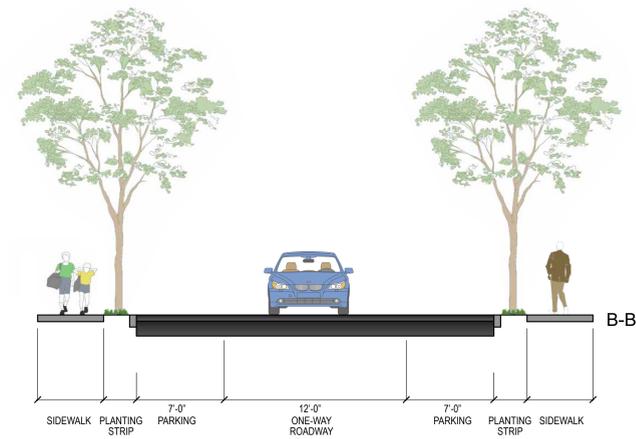
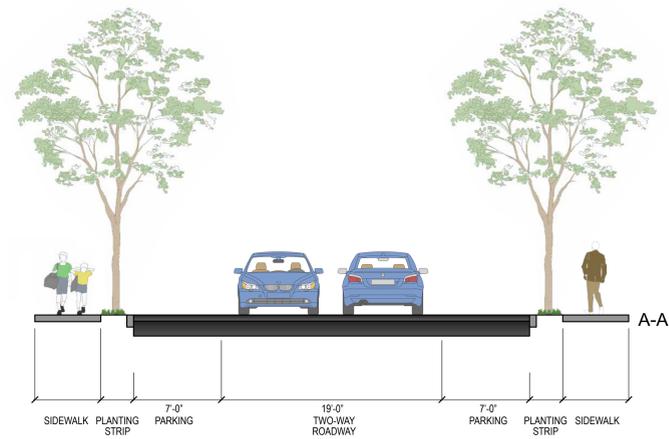


STREETSCAPE IMPROVEMENTS

RESERVOIR STREET (SOUTH)

MAY 2013

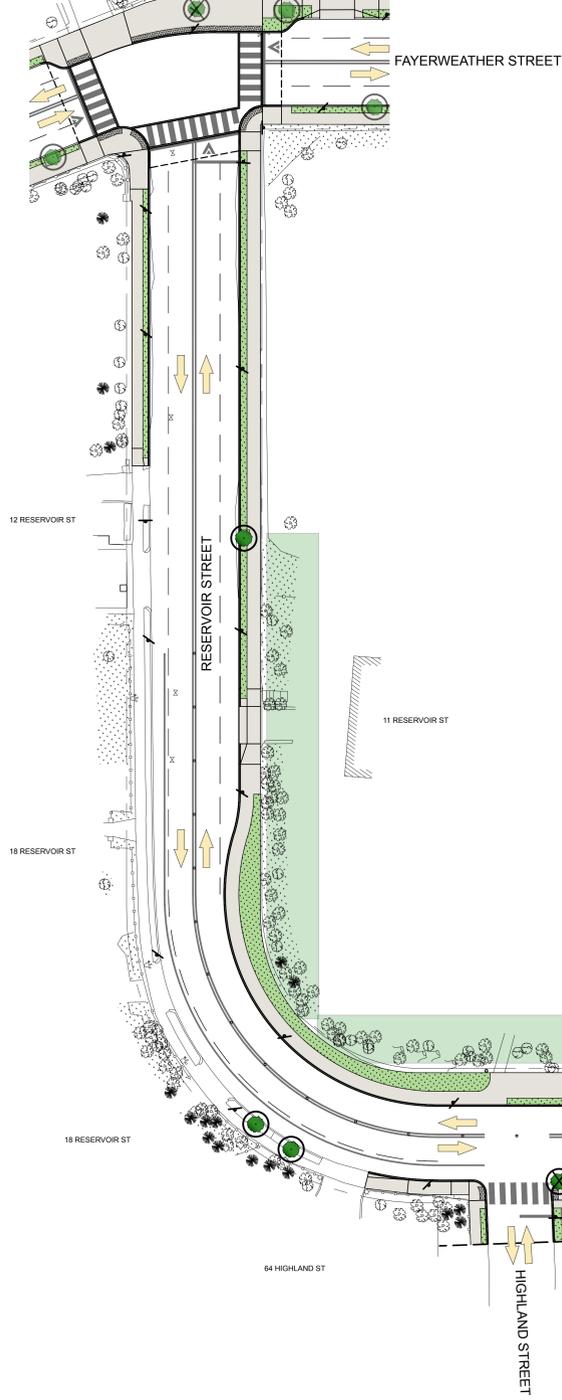

LEGEND

- PROPOSED SIDEWALK
- PROPOSED LAWN AREA
- TRAFFIC LANE DIRECTION
- AT-GRADE CROSSWALK
- RAISED CROSSWALK
- REFLECTIVE PAVEMENT MARKERS
- RAISED INTERSECTION

- SIGNIFICANT PRIVATE PROPERTY TREE CANOPY
- EXISTING TREE TO REMAIN (35)
- EXISTING TREE TO REMAIN LESS THAN 36" CLEARANCE (5)
- REMOVE AND REPLACE (5)
- PROPOSED TREE (STREET: 2)
(BACK OF SIDEWALK: 1)
- REMOVE EXISTING TREE (3)

LOSS OF PARKING: 1

