

7827

10378B


SUBDIVISION PLAN OF LAND IN CAMBRIDGE

Charles F. Arnold, Surveyor

October 2, 1980



BRISTOL (40.00 Wide) STREET

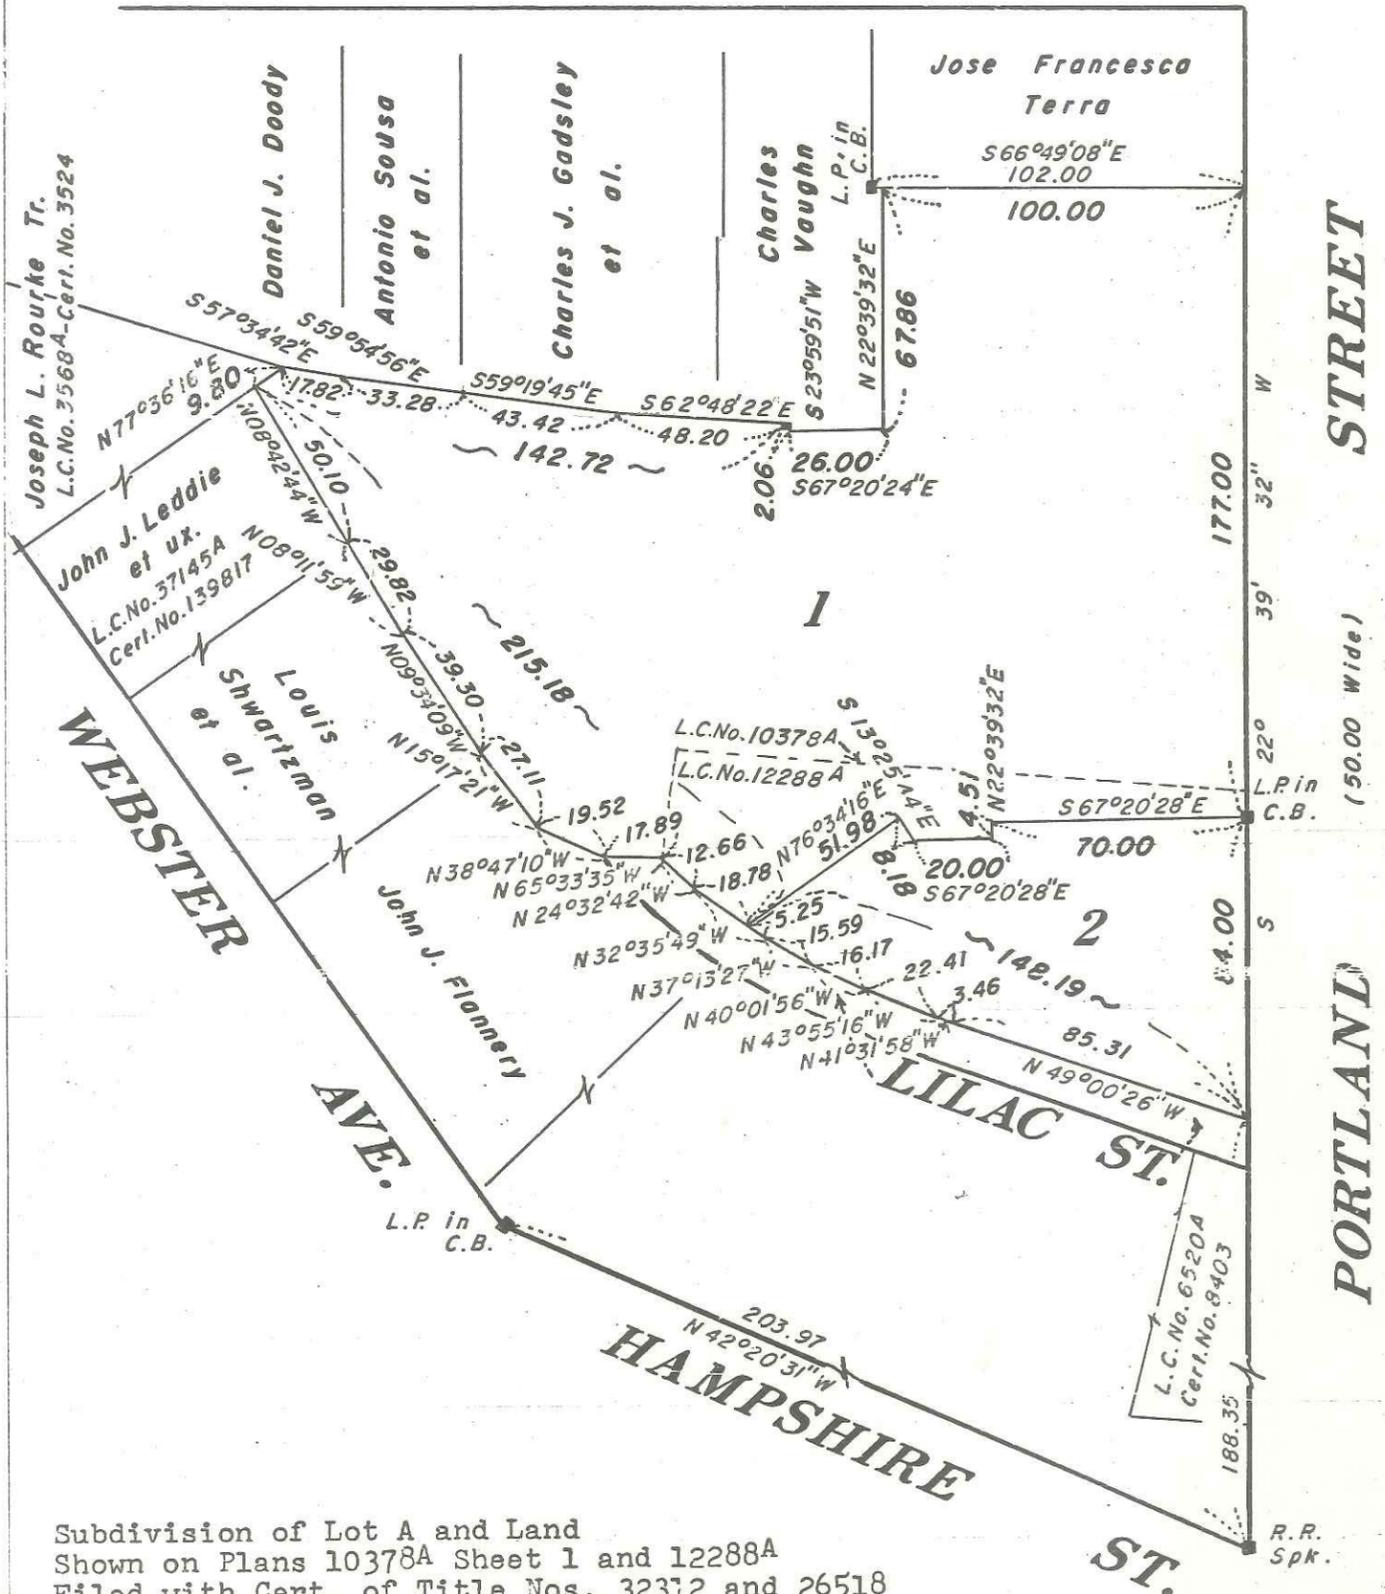

Sheet - 2

B

L.C. No. 10378A

Subdivision of Lot A and Land  
Shown on Plans 10378A Sheet 1 and 12288A  
Filed with Cert. of Title Nos. 32312 and 26518  
South Registry District of Middlesex County

Separate certificates of title may be issued for land  
shown hereon as Lots 1 and 2  
By the Court.

DEC. 15, 1980

FTF.

Form LCE-S-3. 2500-4-78

Abutters are shown as  
on original decree plan.

Copy of part of plan  
filed in  
LAND REGISTRATION OFFICE  
DEC. 15, 1980

Scale of this plan 50 feet to an inch  
R.L. Woodbury, Engineer for Court

Margaret M. Doherty  
Recorder.

7827