
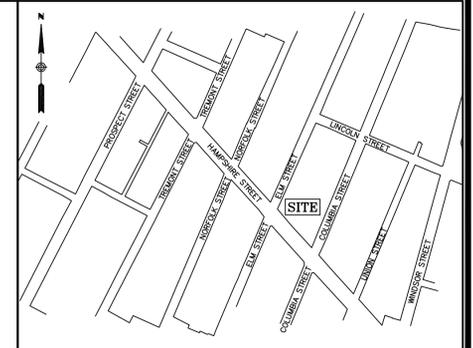
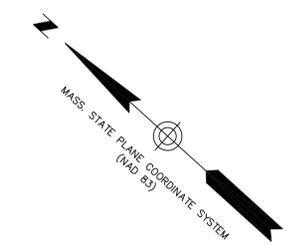


FOR REGISTRY USE ONLY

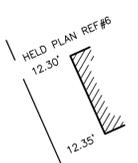

LOCUS MAP (N.T.S.)


NOTES

1. THIS PLAN WAS PREPARED FROM AN ACTUAL ON THE GROUND FIELD SURVEY CONDUCTED BY WSP ON MARCH 27 TO APRIL 1, 2015.
2. THE HORIZONTAL DATUM SHOWN HEREON REFERENCES THE MASSACHUSETTS STATE PLANE COORDINATE SYSTEM NAD83.

PLAN REFERENCES

1. PLAN ENTITLED "PLAN OF LAND IN CAMBRIDGE, MASS." DATED OCTOBER 9, 1935. PLAN ON RECORD AT THE MIDDLESEX REGISTRY OF DEEDS AS PLAN NUMBER 738 OF 1935.
2. PLAN ENTITLED "PLAN OF PREMISES IN CAMBRIDGE BELONGING TO MARY M. MAHONEY," DATED MAY 1922. PLAN ON RECORD AT THE MIDDLESEX REGISTRY OF DEEDS AS PLAN NUMBER 6421A.
3. PLAN ENTITLED "PLAN OF LAND IN CAMBRIDGE," DATED JULY 20, 1934. PLAN ON RECORD AT THE MIDDLESEX REGISTRY OF DEEDS AS PLAN NUMBER 6816.
4. PLAN ENTITLED "SUBDIVISION OF LAND IN CAMBRIDGE, MASS." DATED JUNE 1, 1978. PLAN ON RECORD AT THE MIDDLESEX REGISTRY OF DEEDS AS PLAN NUMBER 7730.
5. PLAN ENTITLED "PLAN OF LAND IN CAMBRIDGE, MASS." DATED APRIL 17, 1975. PLAN ON RECORD AT THE MIDDLESEX REGISTRY OF DEEDS AS PLAN NUMBER 7799.
6. PLAN ENTITLED "PLAN OF ELM STREET," DATED APRIL 29, 1988. PLAN ON RECORD AT THE MIDDLESEX REGISTRY OF DEEDS AS PLAN NUMBER 9017.
7. PLAN ENTITLED "PLAN OF LAND IN CAMBRIDGE," DATED JULY 20, 1934. PLAN ON RECORD AT THE MIDDLESEX REGISTRY OF DEEDS AS PLAN NUMBER 15675A.
8. PLAN ENTITLED "SUBDIVISION PLAN OF LAND IN CAMBRIDGE," DATED JANUARY 27, 1982. PLAN ON RECORD AT THE MIDDLESEX REGISTRY OF DEEDS AS PLAN NUMBER 636.
9. PLAN ENTITLED "PLAN OF HAMPSHIRE STREET," DATED JULY 1848. PLAN ON RECORD AT THE MIDDLESEX REGISTRY OF DEEDS AS PLAN 01-16.
10. PLAN ENTITLED "ELM STREET FOR ACCEPTANCE," DATED AUGUST 1870. PLAN ON RECORD AT THE MIDDLESEX REGISTRY OF DEEDS AS PLAN 05-20.
11. PLAN ENTITLED "SUBDIVISION OF LAND IN CAMBRIDGE BELONGING TO ELIZABETH LACEY," DATED JUNE 3, 1955. PLAN ON RECORD AT THE MIDDLESEX REGISTRY OF DEEDS AS PLAN 232.
12. PLAN ENTITLED "SUBDIVISION OF LAND IN CAMBRIDGE, MASS. BEING A SUBDIVISION OF LAND COURT PLAN 731," DATED JUNE 28, 1955. PLAN ON RECORD AT THE MIDDLESEX REGISTRY OF DEEDS AS PLAN 234.

DETAIL "A"

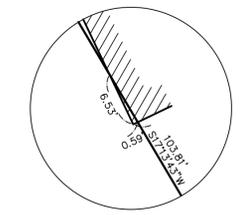


CERTIFICATION:

I HEREBY CERTIFY THAT THE PROPERTY LINES SHOWN HEREON ARE THE LINES DIVIDING EXISTING OWNERSHIPS, AND THE LINES OF STREETS AND WAYS SHOWN ARE THOSE OF PUBLIC OR PRIVATE STREETS OR WAYS ALREADY ESTABLISHED, AND THAT NO NEW LINES FOR DIVISION OF EXISTING OWNERSHIP OR FOR NEW WAYS ARE SHOWN.

I FURTHER CERTIFY THAT THIS PLAN HAS BEEN PREPARED IN ACCORDANCE WITH THE RULES AND REGULATIONS FOR RECORDING AT THE REGISTRY OF DEEDS.



Francis L. Struble III, P.L.S.  
REG. NO. 47665  
WSP USA, CORP.

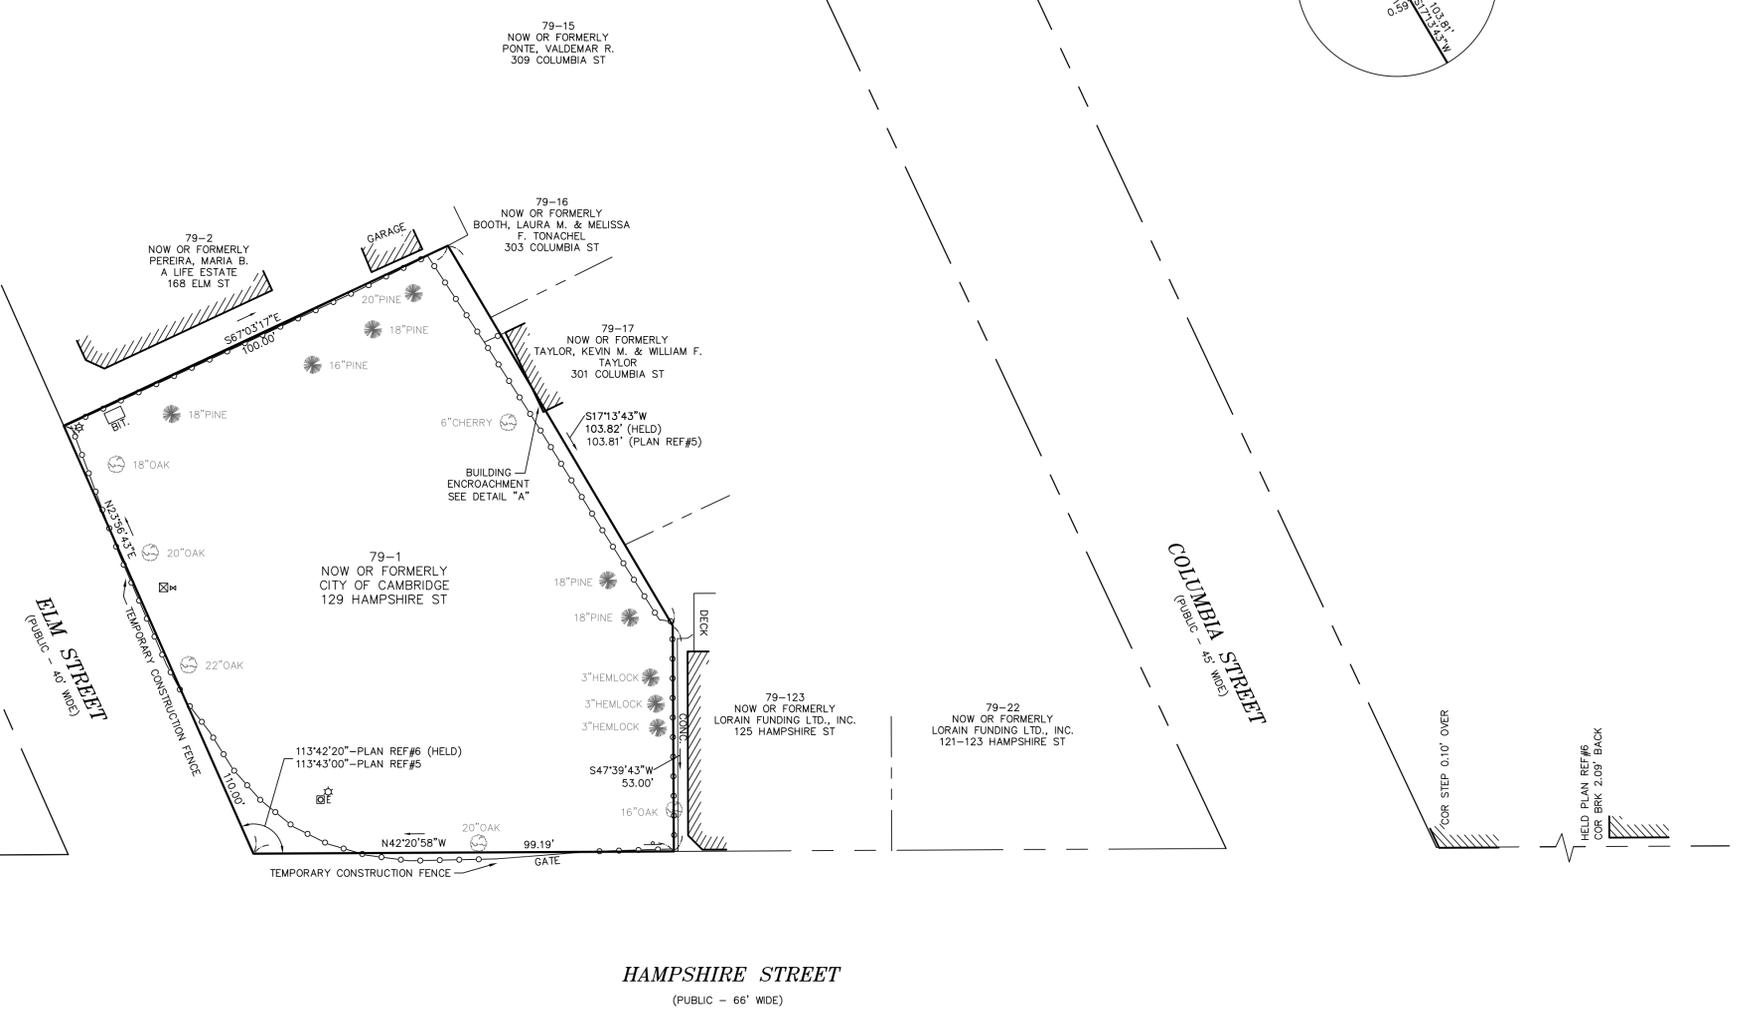

LEGEND



- ☒ WATER GATE
- ☒ ELECTRIC BOX
- ☒ ELECTRIC HANDHOLE
- ☒ DECIDUOUS TREE
- ☒ CONIFER TREE
- ☒ LIGHT POLE
- ☒ SIGN
- ABUTTERS LOT LINE
- PROPERTY LINE
- RIGHT OF WAY
- CHAIN LINK FENCE

REVISION	DATE	DESCRIPTION

**BOUNDARY SURVEY PLAN**  
129 HAMPSHIRE STREET  
CAMBRIDGE, MASSACHUSETTS  
PREPARED FOR  
CITY OF CAMBRIDGE



Drawn By	LA	Date	APRIL 13, 2015	Job No.	1530024
Surveyed By	BG & TB	Scale	1" = 20'	Sheet No.	1 OF 1
Checked By	FLS				
Book No.	AB-27				

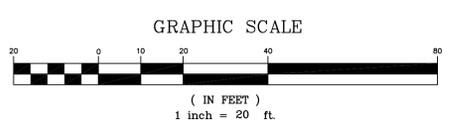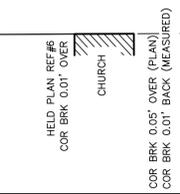

1530024-1-SITE2.dwg