


8331C

SUBDIVISION PLAN OF LAND IN CAMBRIDGE

Aug. 7, 1947

Donald J. Reardon, Engineer

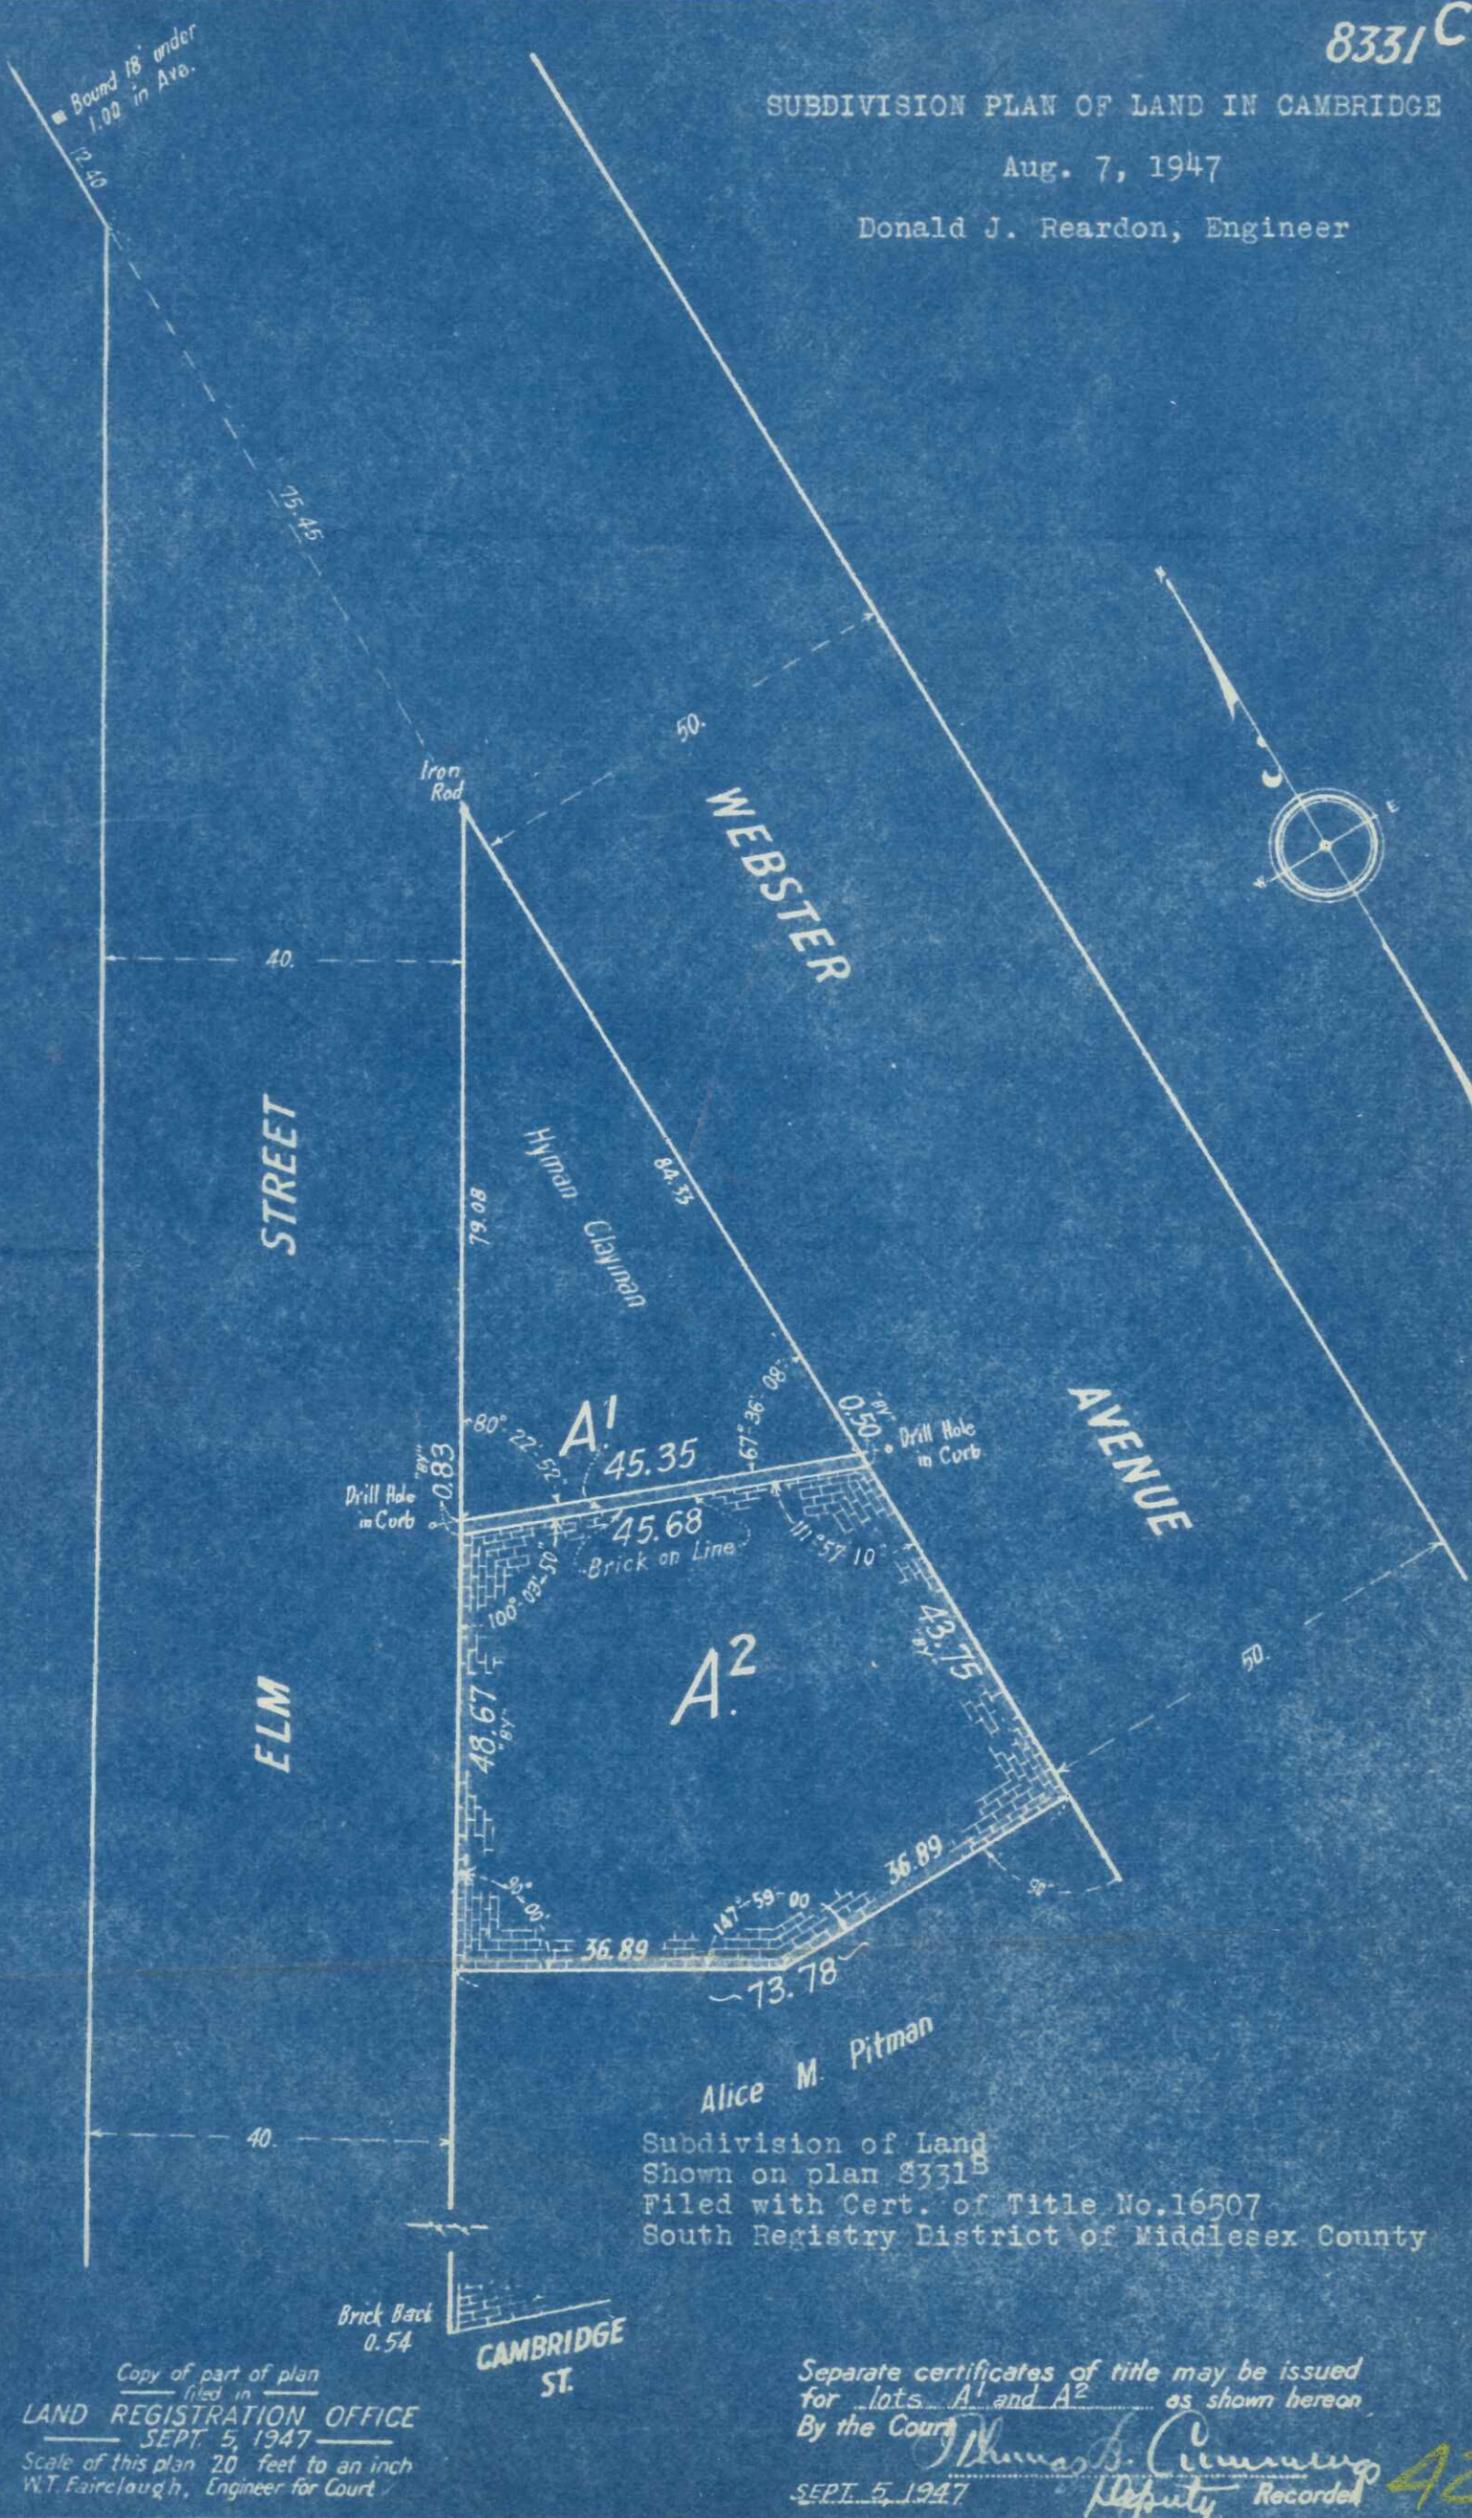

Subdivision of Land  
 Shown on plan 8331B  
 Filed with Cert. of Title No. 16507  
 South Registry District of Middlesex County

Copy of part of plan  
 filed in  
 LAND REGISTRATION OFFICE  
 SEPT. 5, 1947

Scale of this plan 20 feet to an inch  
 W.T. Fairclough, Engineer for Court

Separate certificates of title may be issued  
 for lots A<sup>1</sup> and A<sup>2</sup> as shown hereon  
 By the Court

SEPT. 5, 1947

Thomas B. Cummings  
 Deputy Recorded

422

422

H22

Morris I. Gordon Owner. Cert. 59967