


# FERN STREET STREETSCAPE IMPROVEMENTS


SEPTEMBER 4, 2014

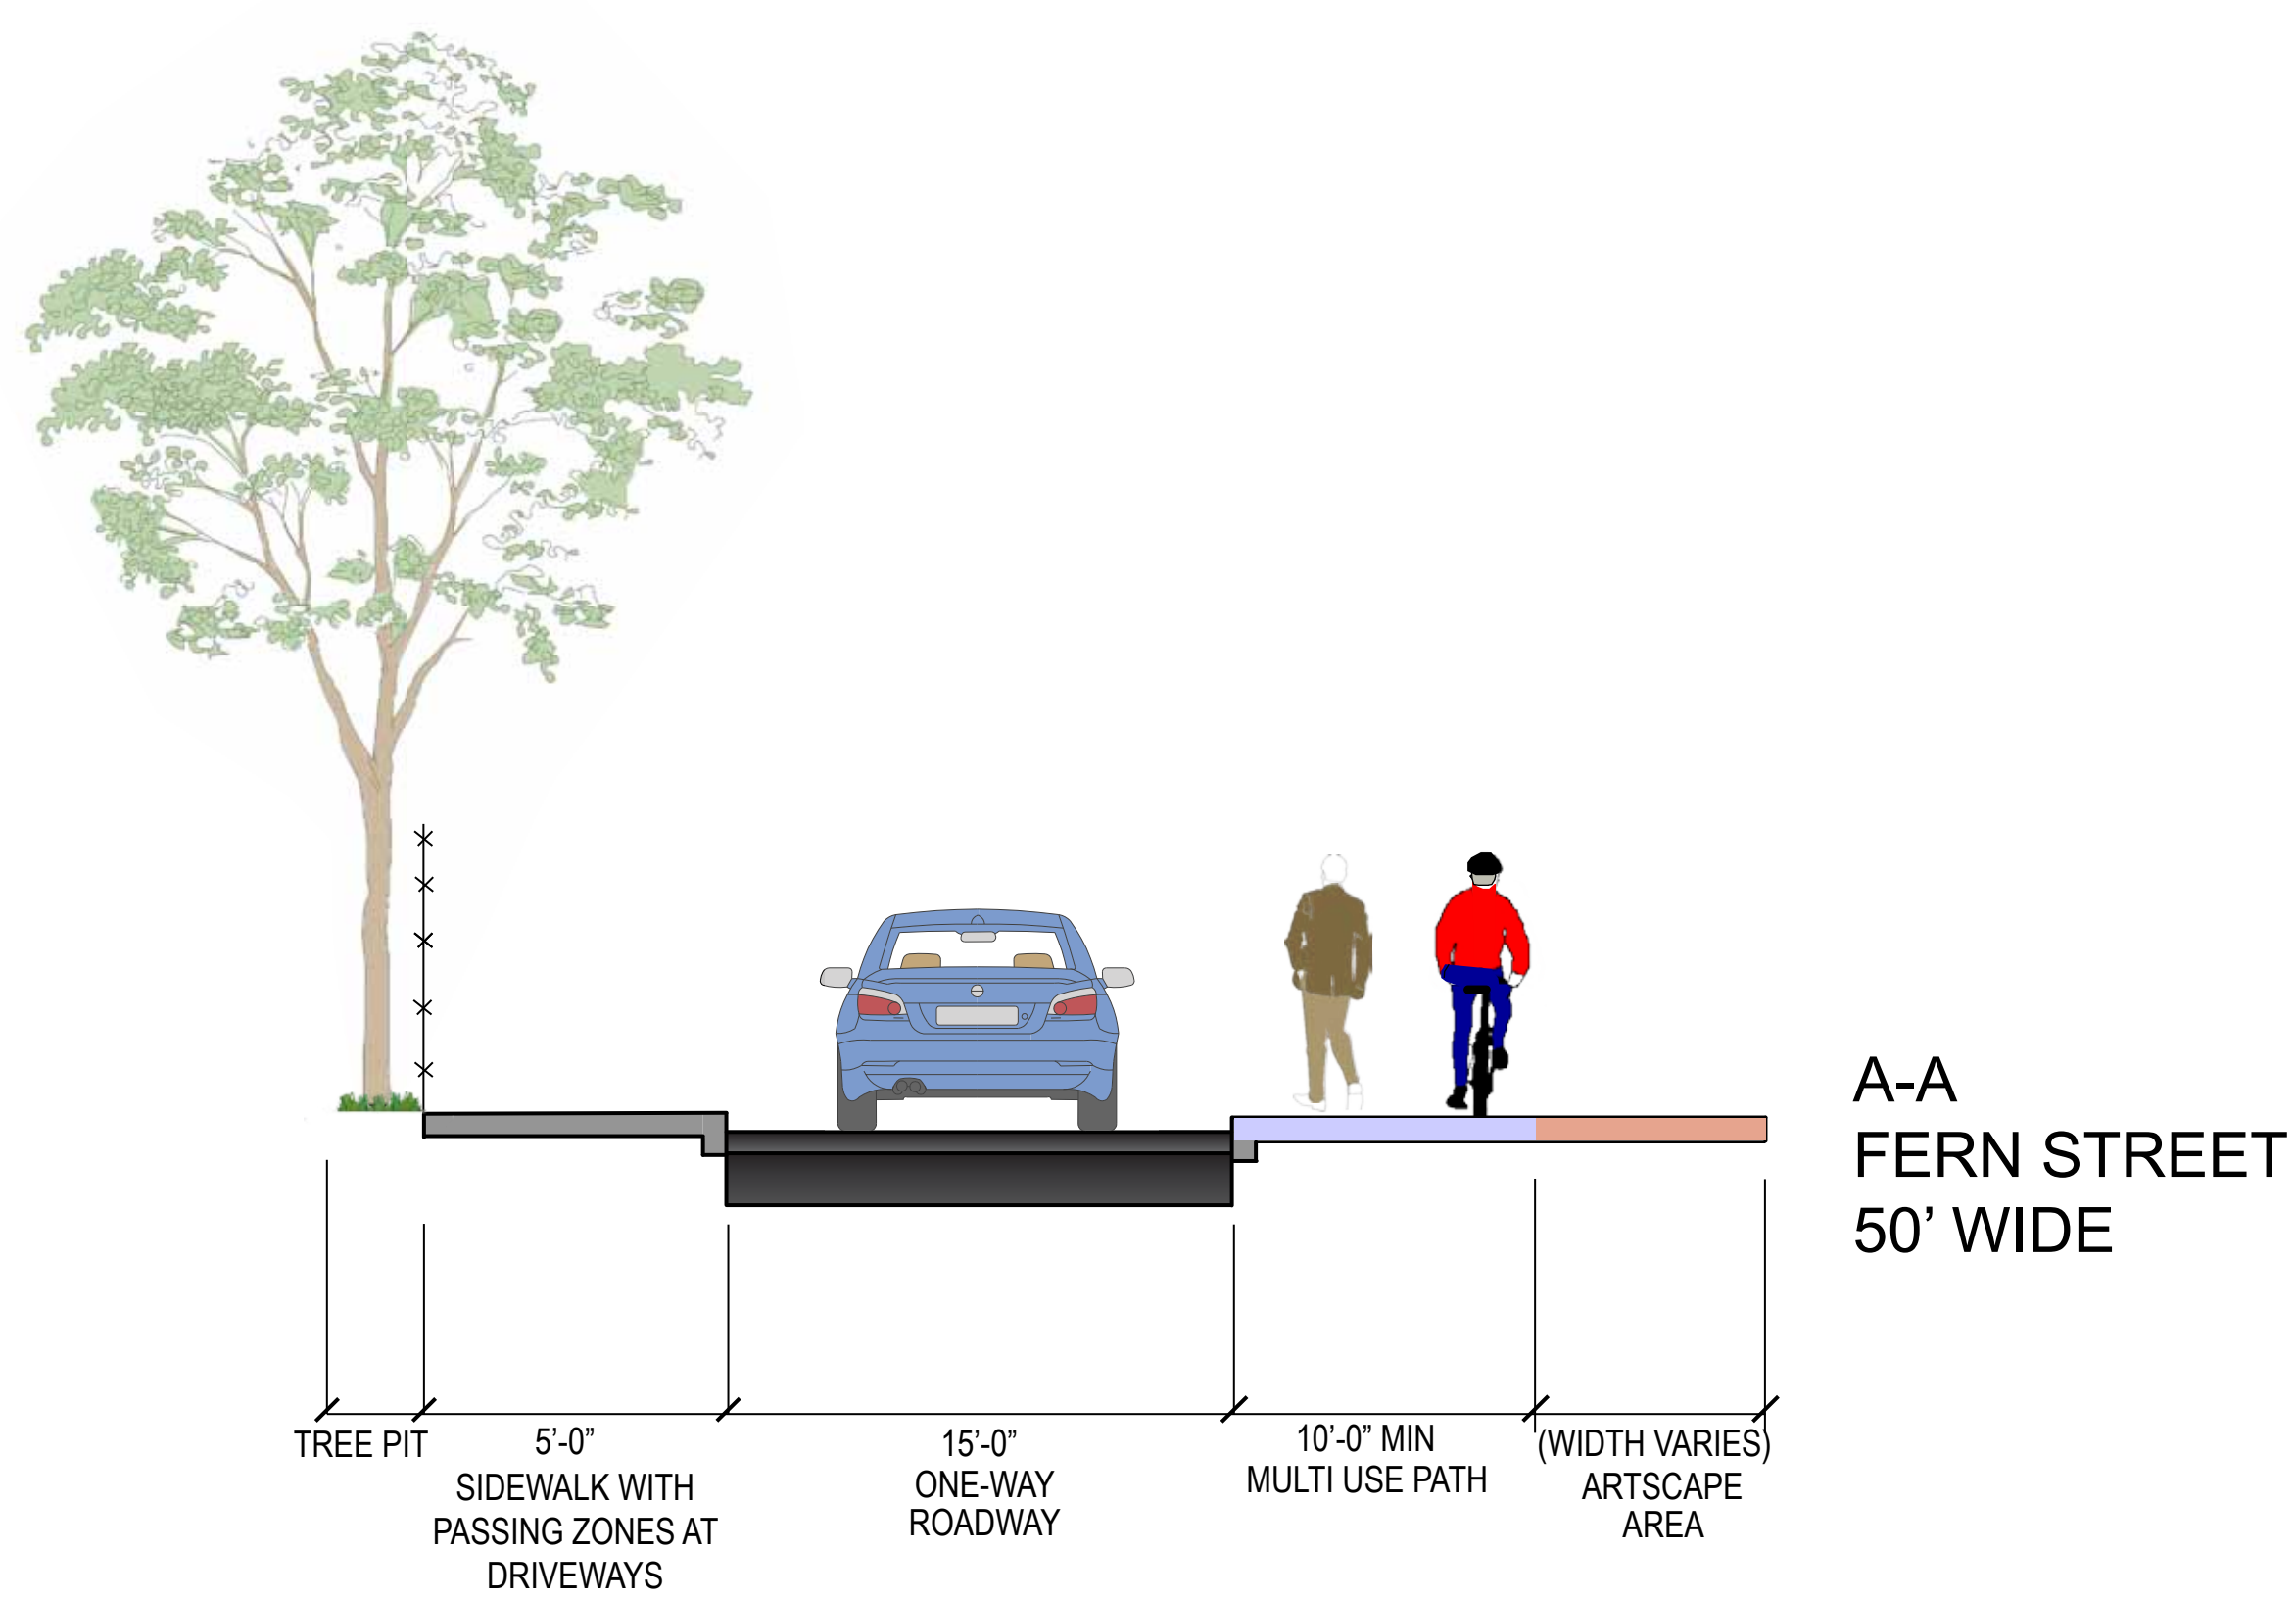

## LEGEND

- PROPOSED SIDEWALK/ CONCRETE DRIVEWAY APRON
- PROPOSED LAWN AREA
- BUILDING
- TRAFFIC LANE DIRECTION
- AT-GRADE CROSSWALK
- RAISED CROSSWALK
- RAISED INTERSECTION
- BIKE LANE
- EXISTING BACK OF SIDEWALK TREE CANOPY
- OPTIONAL IMPROVEMENTS/MULTIUSE PATH
- EXISTING TREE TO REMAIN (6)
- PROPOSED SIDEWALK TREE (0)
- REQUESTED BACK OF SIDEWALK TREE (3)
- LOSS OF PARKING: -18 (Required)

NOTE: Parking on Fern Street proposed to be eliminated for artscape opportunities

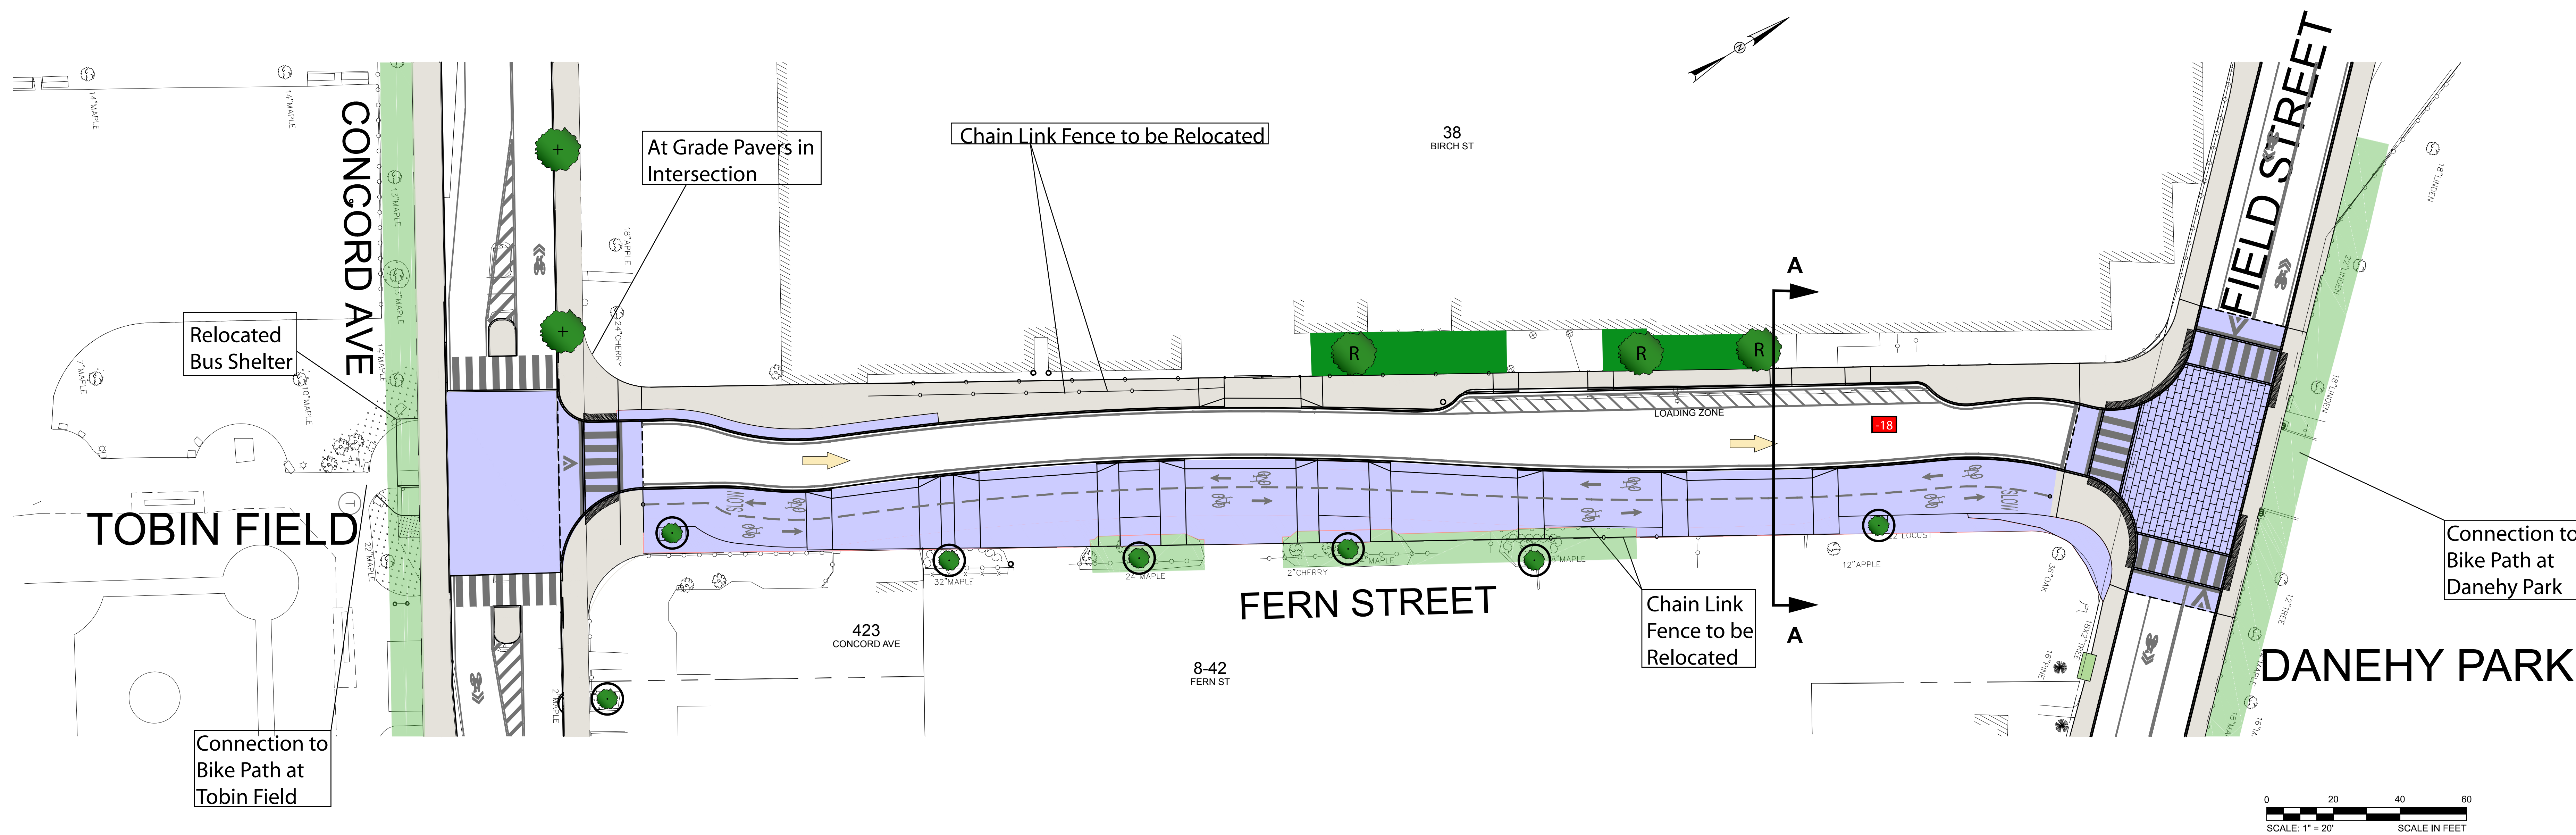

## ART COORDINATION:

FERN STREET ART COORDINATION WORKSHOPS TO BE HELD THIS FALL. FOR MORE INFORMATION PLEASE CONTACT KYANN ANDERSON, COMMUNITY RELATIONS MANAGER, AT 617-498-4708 OR AT [KANDERSON@KLEINFELDER.COM](mailto:kanderson@kleinfelder.com)

### Concept

