



The work zone shall be barreled off with lighted barrels spaced at the most 25 feet apart. All Traffic Management signs shall be on posts, stands or as determined by the Engineer. (Fresh Pond Parkway - Walden) Equipment shall not occupy the road until all traffic control devices are in place in accordance with the The contractor shall maintain one 11 feet wide travel lane for Emergency Vehicles, MBTA Buses and School Busses approved Traffic Management Plan. which shall pass through the work zone. CAMBRIDGE DEPARTMENT OF PUBLIC Traffic Management Plan Signs shall not be moved from the approved location without the Engineers approval. The officers at each end of the work zone shall assist the MBTA and School busses through the road closure and All signs shall be removed or covered when the detour is not in use or at the suspension of work each day. through the work zone. 4/01/2014 This TMP is subject to change by the City or Engineer. The area that the contractor requests to be clear of parked vehicles for the work must be posted by the contractor as "No Approved Parking" with Cambridge Police Department approved signs. These signs shall be placed every 25 feet along the areas that needs to be cleared of parked vehicles for the work 48 hours in advance. Page 1 of 2 Bike lanes shall be maintained and coned off as will pedestrian walk ways within the work zone.

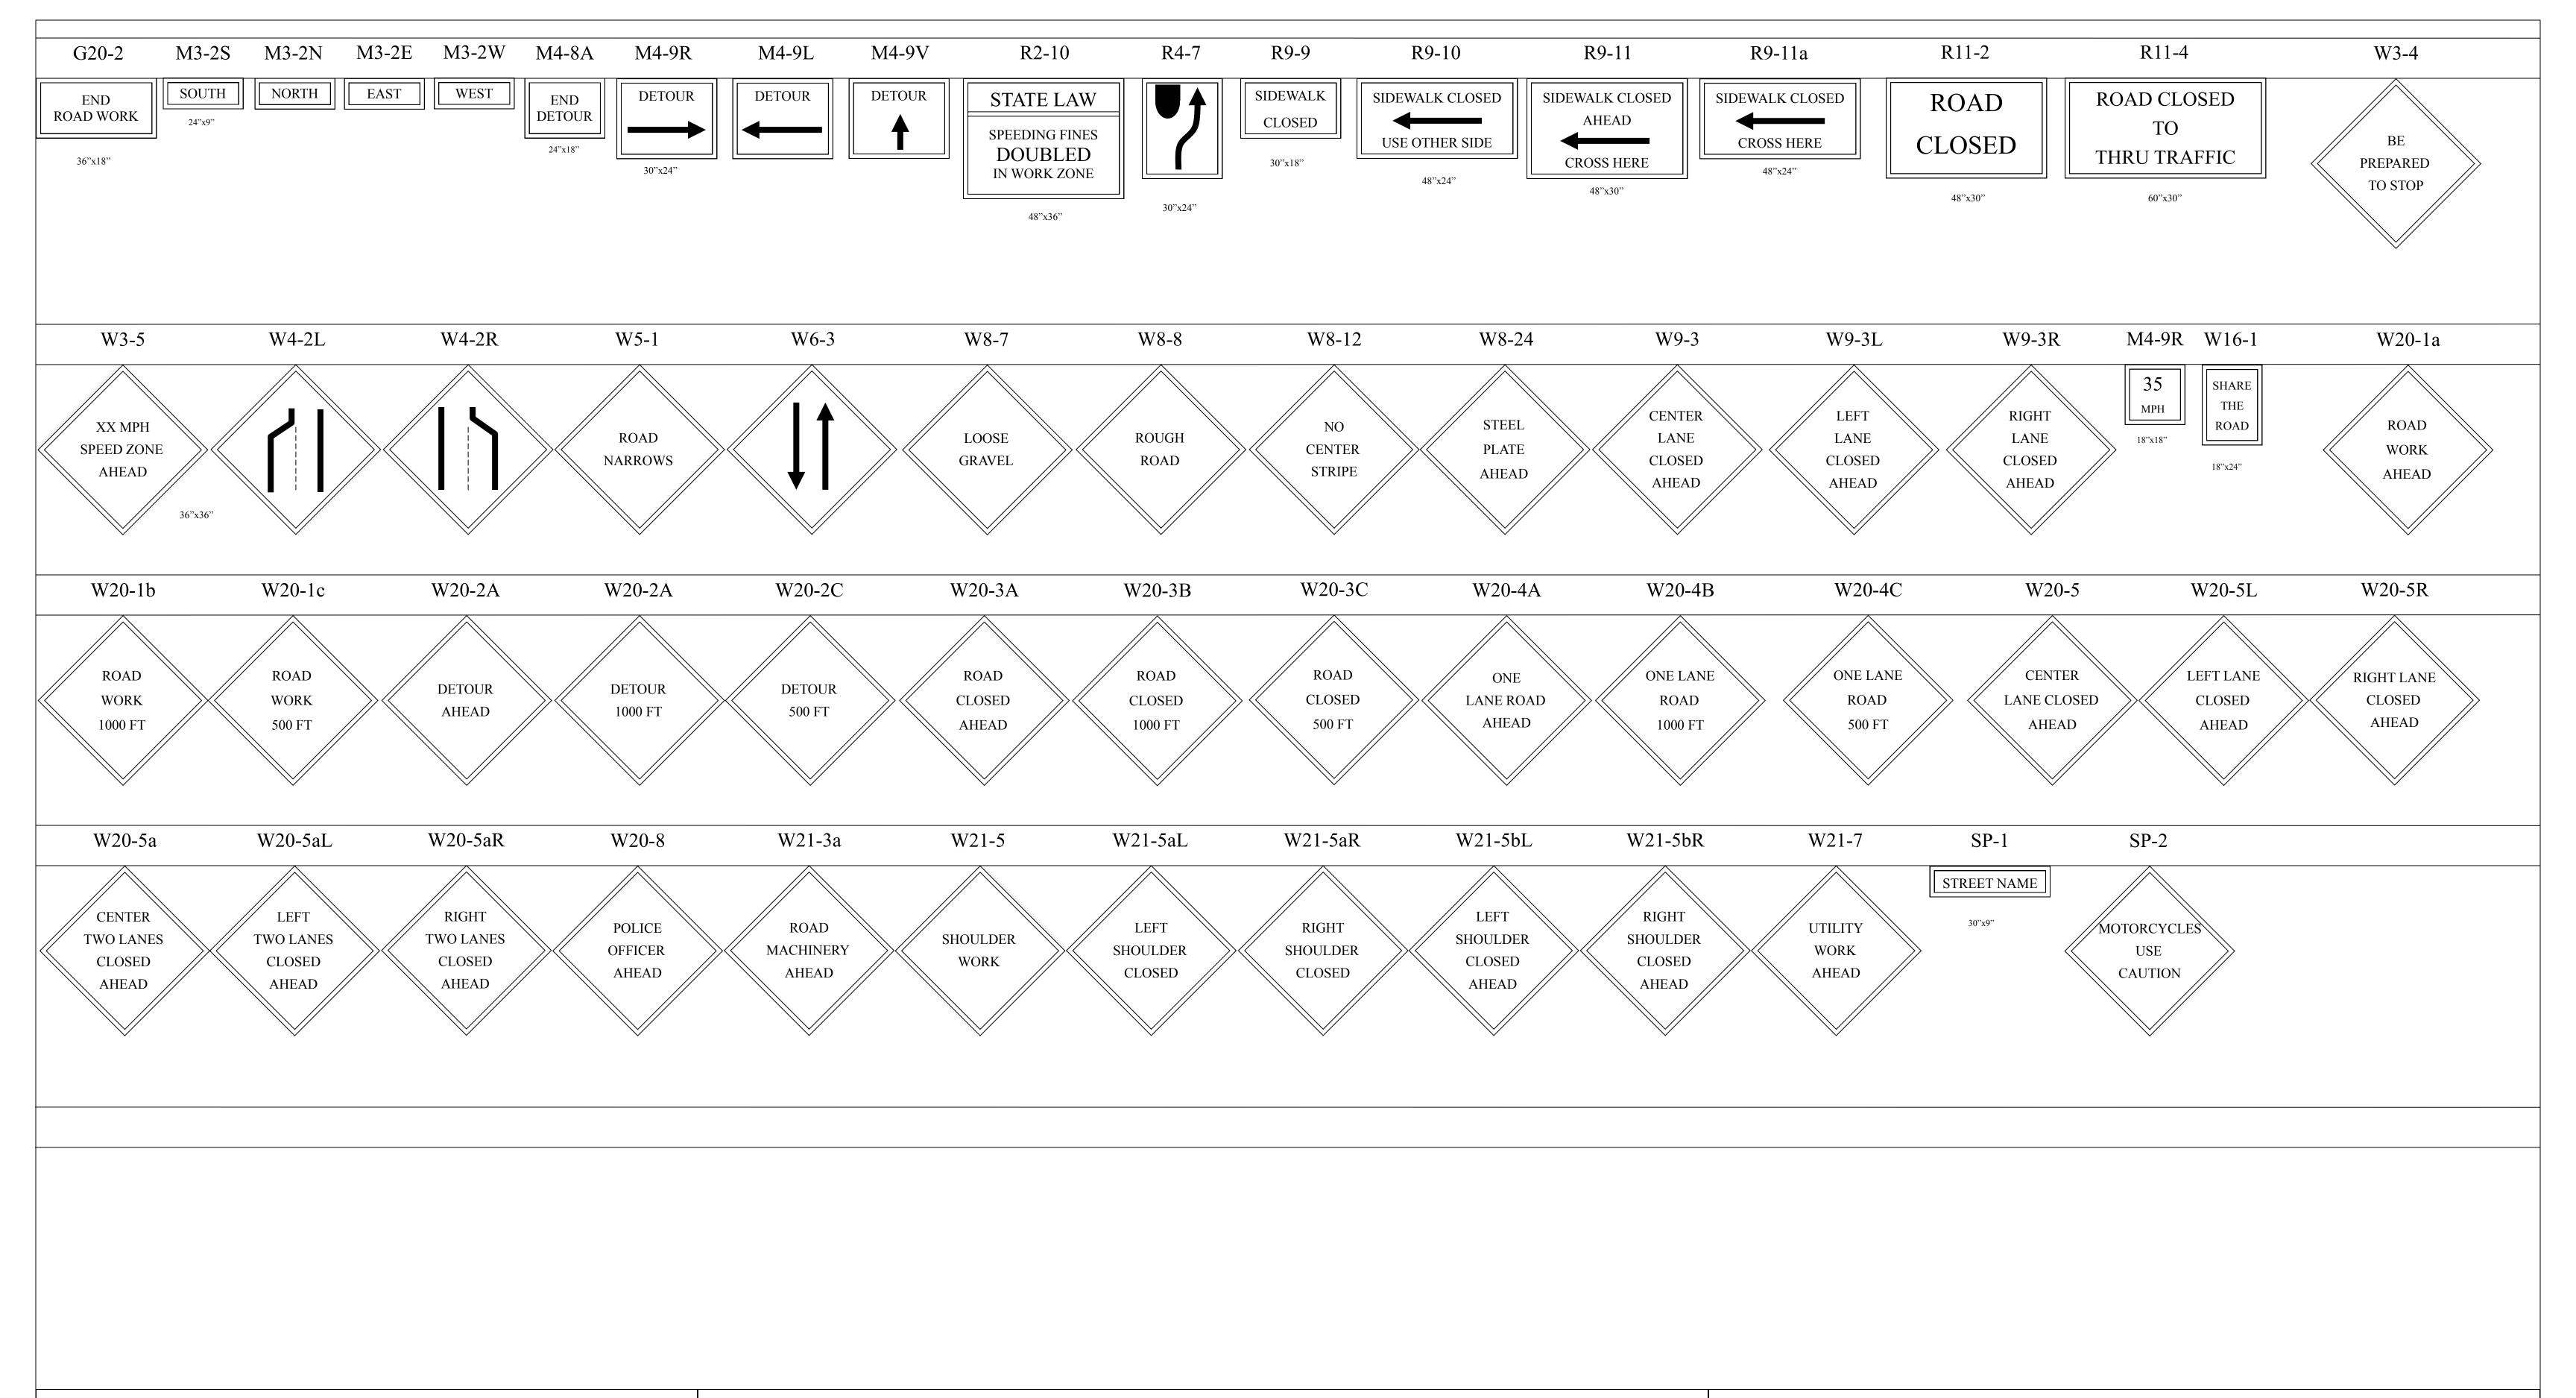

All traffic management signs shall be by MUTCD Standards All Traffic Management signs shall be on posts or stands All signs shall be clean and free of defects All signs shall be legible, professional quality and reflective Signs deemed unacceptable by the Town shall be replaced immediately ****Notes to Tyson***** Other signs to list: share the road with the bike on it, road closed open to residents only, Look at the signs in Town already. Think of a banner for Concord and Walden 36x36 on post if I have to. Stating Concord Ave Road Work Mon-Fri 9-3. Small 36x36 diamond "Cambridge Works Thanks you for your patience"

City of Cambridge Department of Public Works

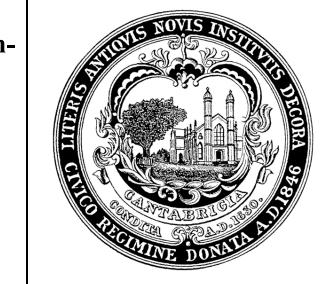

Sign Summary

Traffic Management Plan

Traffic Management Plan

Approved / /2011

Page 2 of 2



Signs deemed unacceptable by the City or Engineer shall be replaced immediately.