

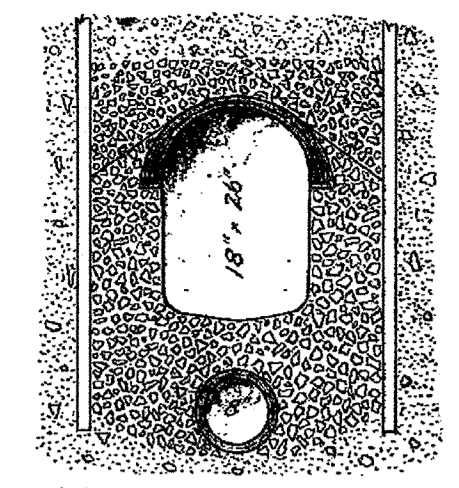


WR GRACE PROPERTY SITE 1
PLAN

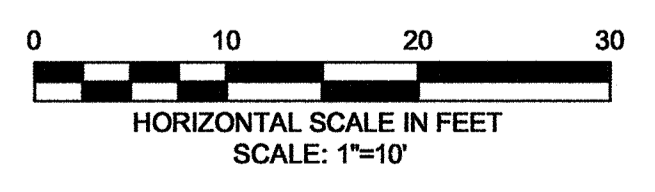

CONCRETE ENCASUREMENT DETAIL
N.T.S.

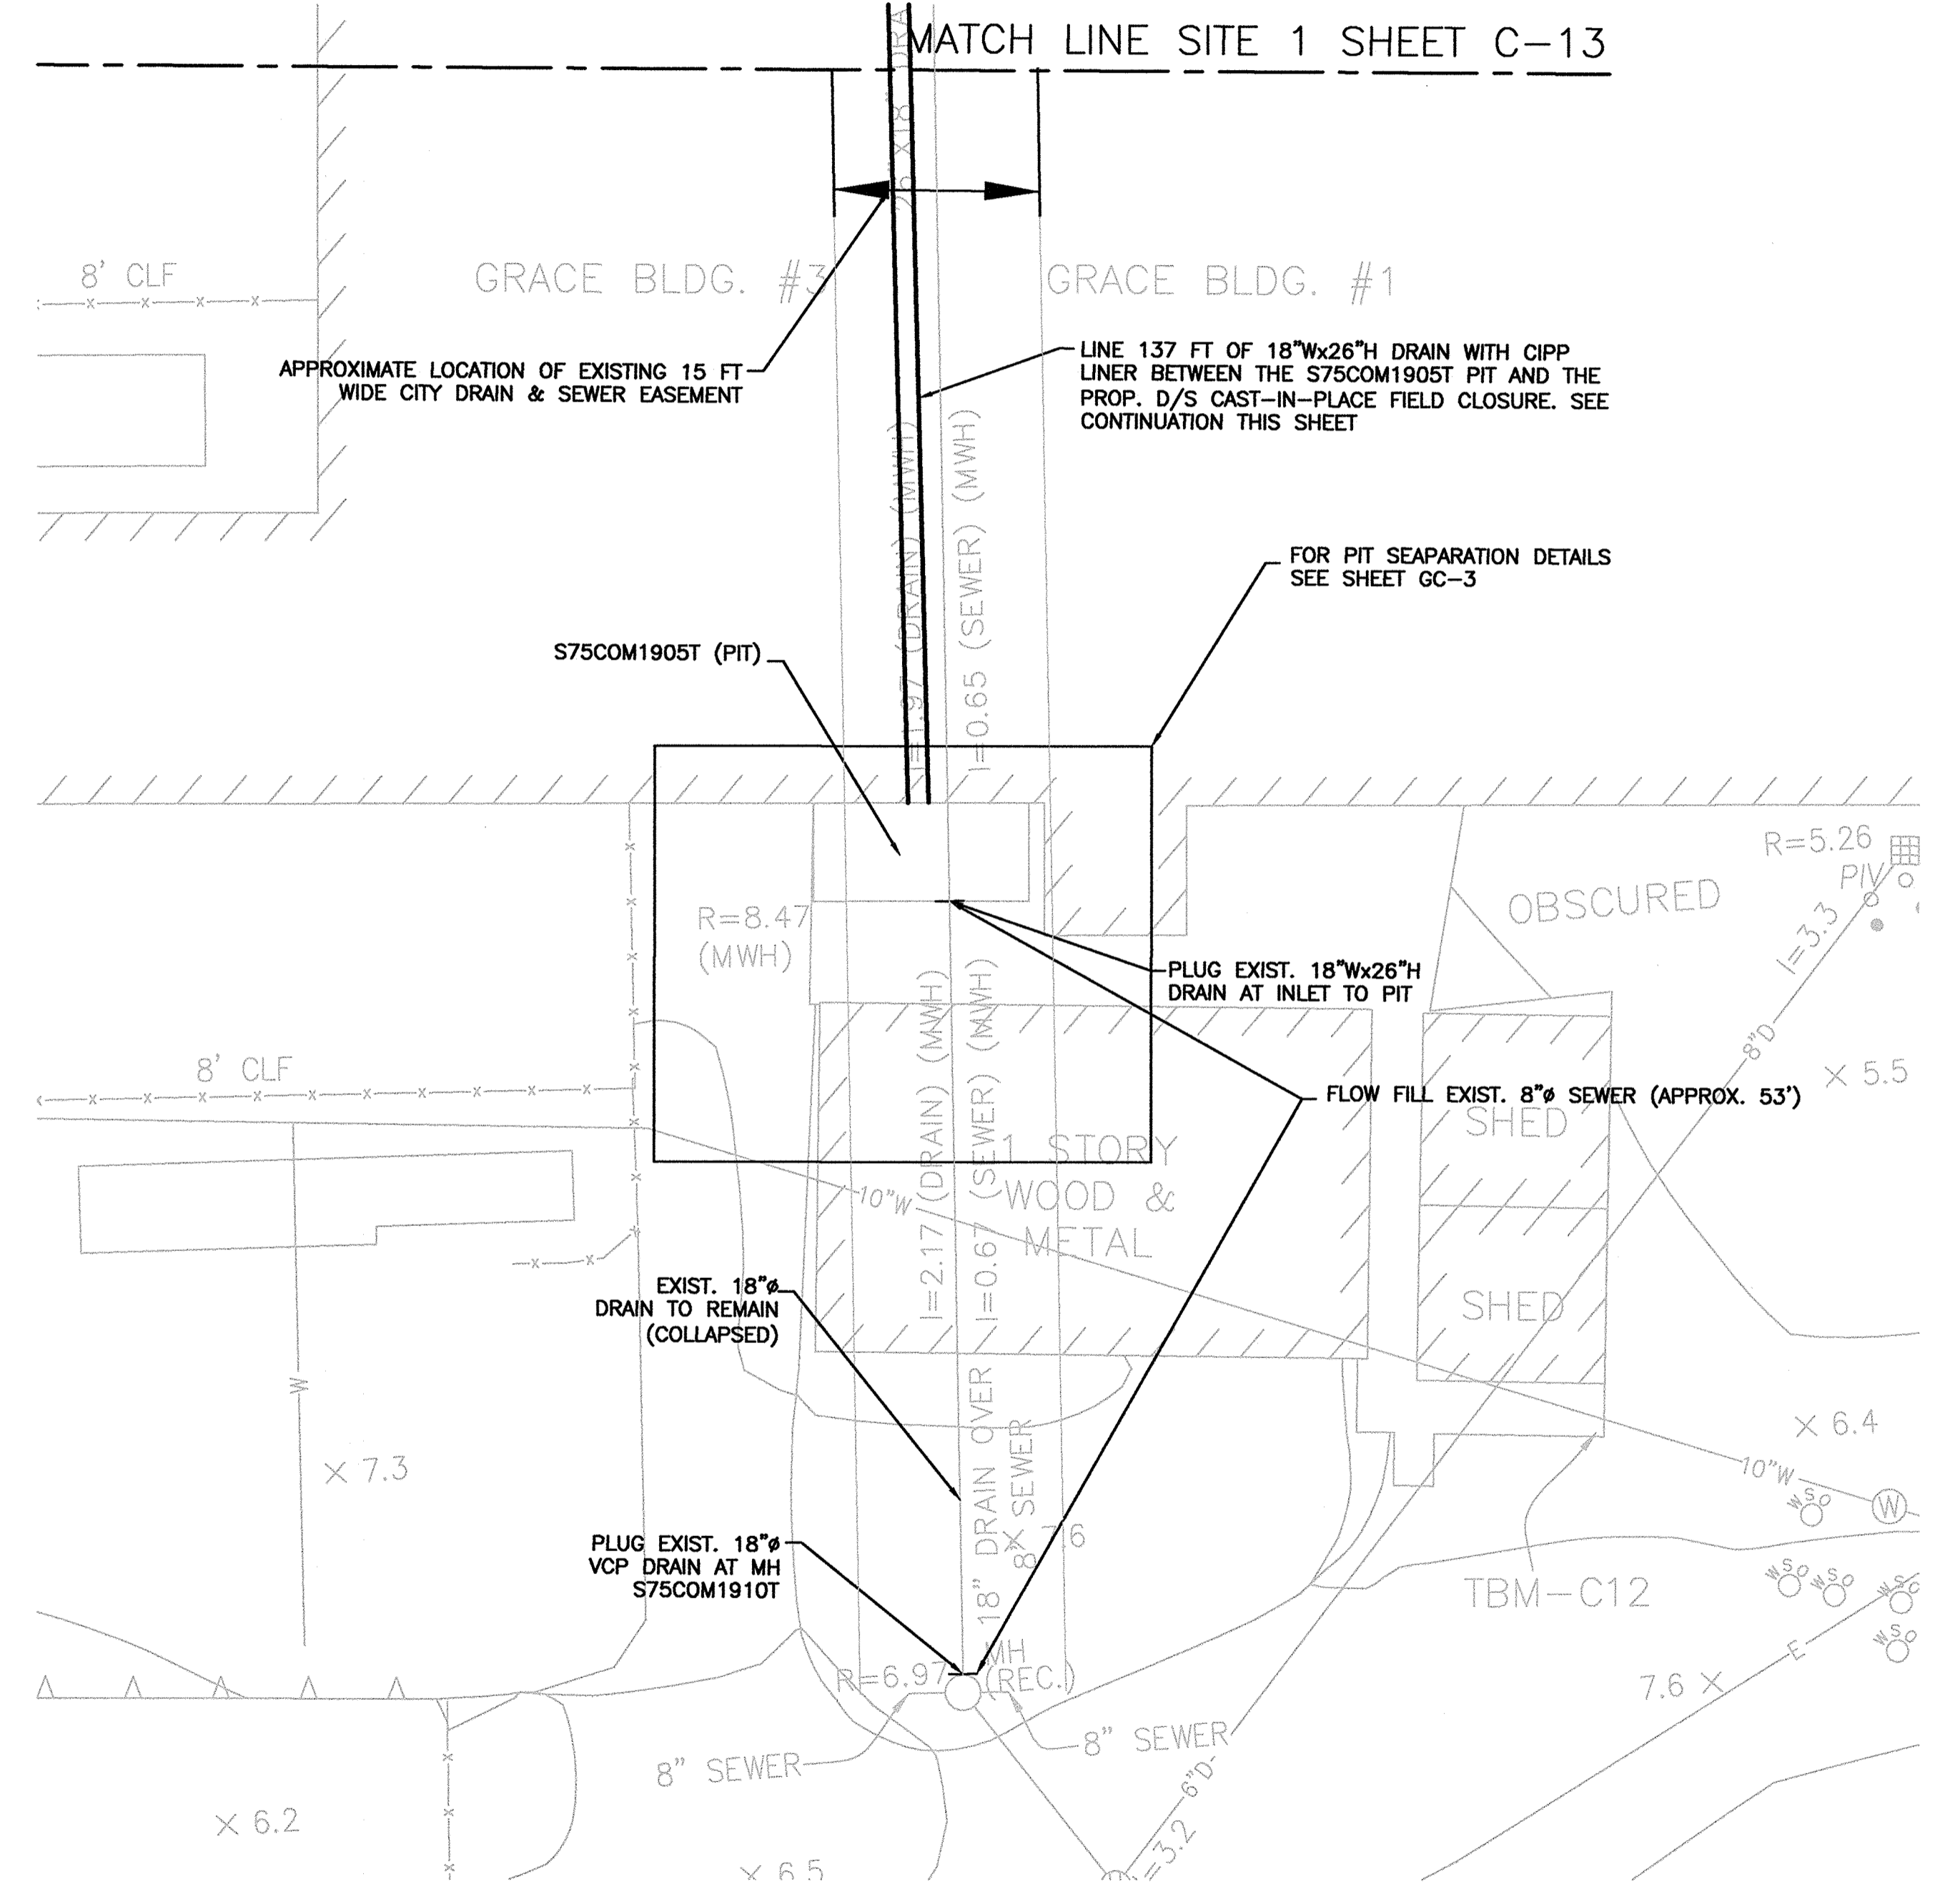


WR GRACE PROPERTY SITE 2
PLAN

CONFORMED SET


\\S051502\Cad\Proj\Camb\Contract 4 & 13\Sheets\1006250_Civil_Sheets_V2.dwg, 1/13/2010 12:07:18 PM

SEA
SEA CONSULTANTS INC.
Scientists/Engineers/Architects
CAMBRIDGE, MASSACHUSETTS CONCORD, NEW HAMPSHIRE
ROCKY HILL, CONNECTICUT AUGUSTA, MAINE
FRAMINGHAM, MASSACHUSETTS

MWH
BOSTON
MASSACHUSETTS

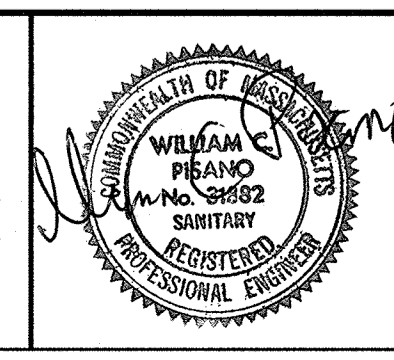

Scale	1"=10' H			
Date	JANUARY 15, 2010			
Job No.	1006250			
Designed by	AMF			
Drawn by	AMF			
Checked by	DHC	No.	Description	Date
Approved by	WCP		REVISIONS	

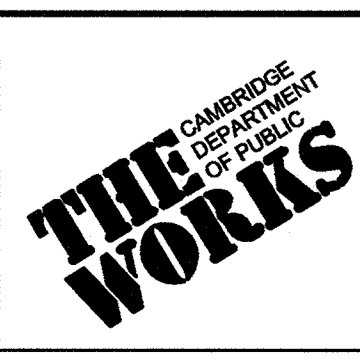

CITY OF CAMBRIDGE, MA
ALEWIFE BROOK FLOATABLES CONTROL (CONTRACT 4) AND
CAM 400 SEWER SEPARATION PROJECT (CONTRACT 13)
GRACE PROPERTY
PLAN

Sheet No. **C-13**
File No.