


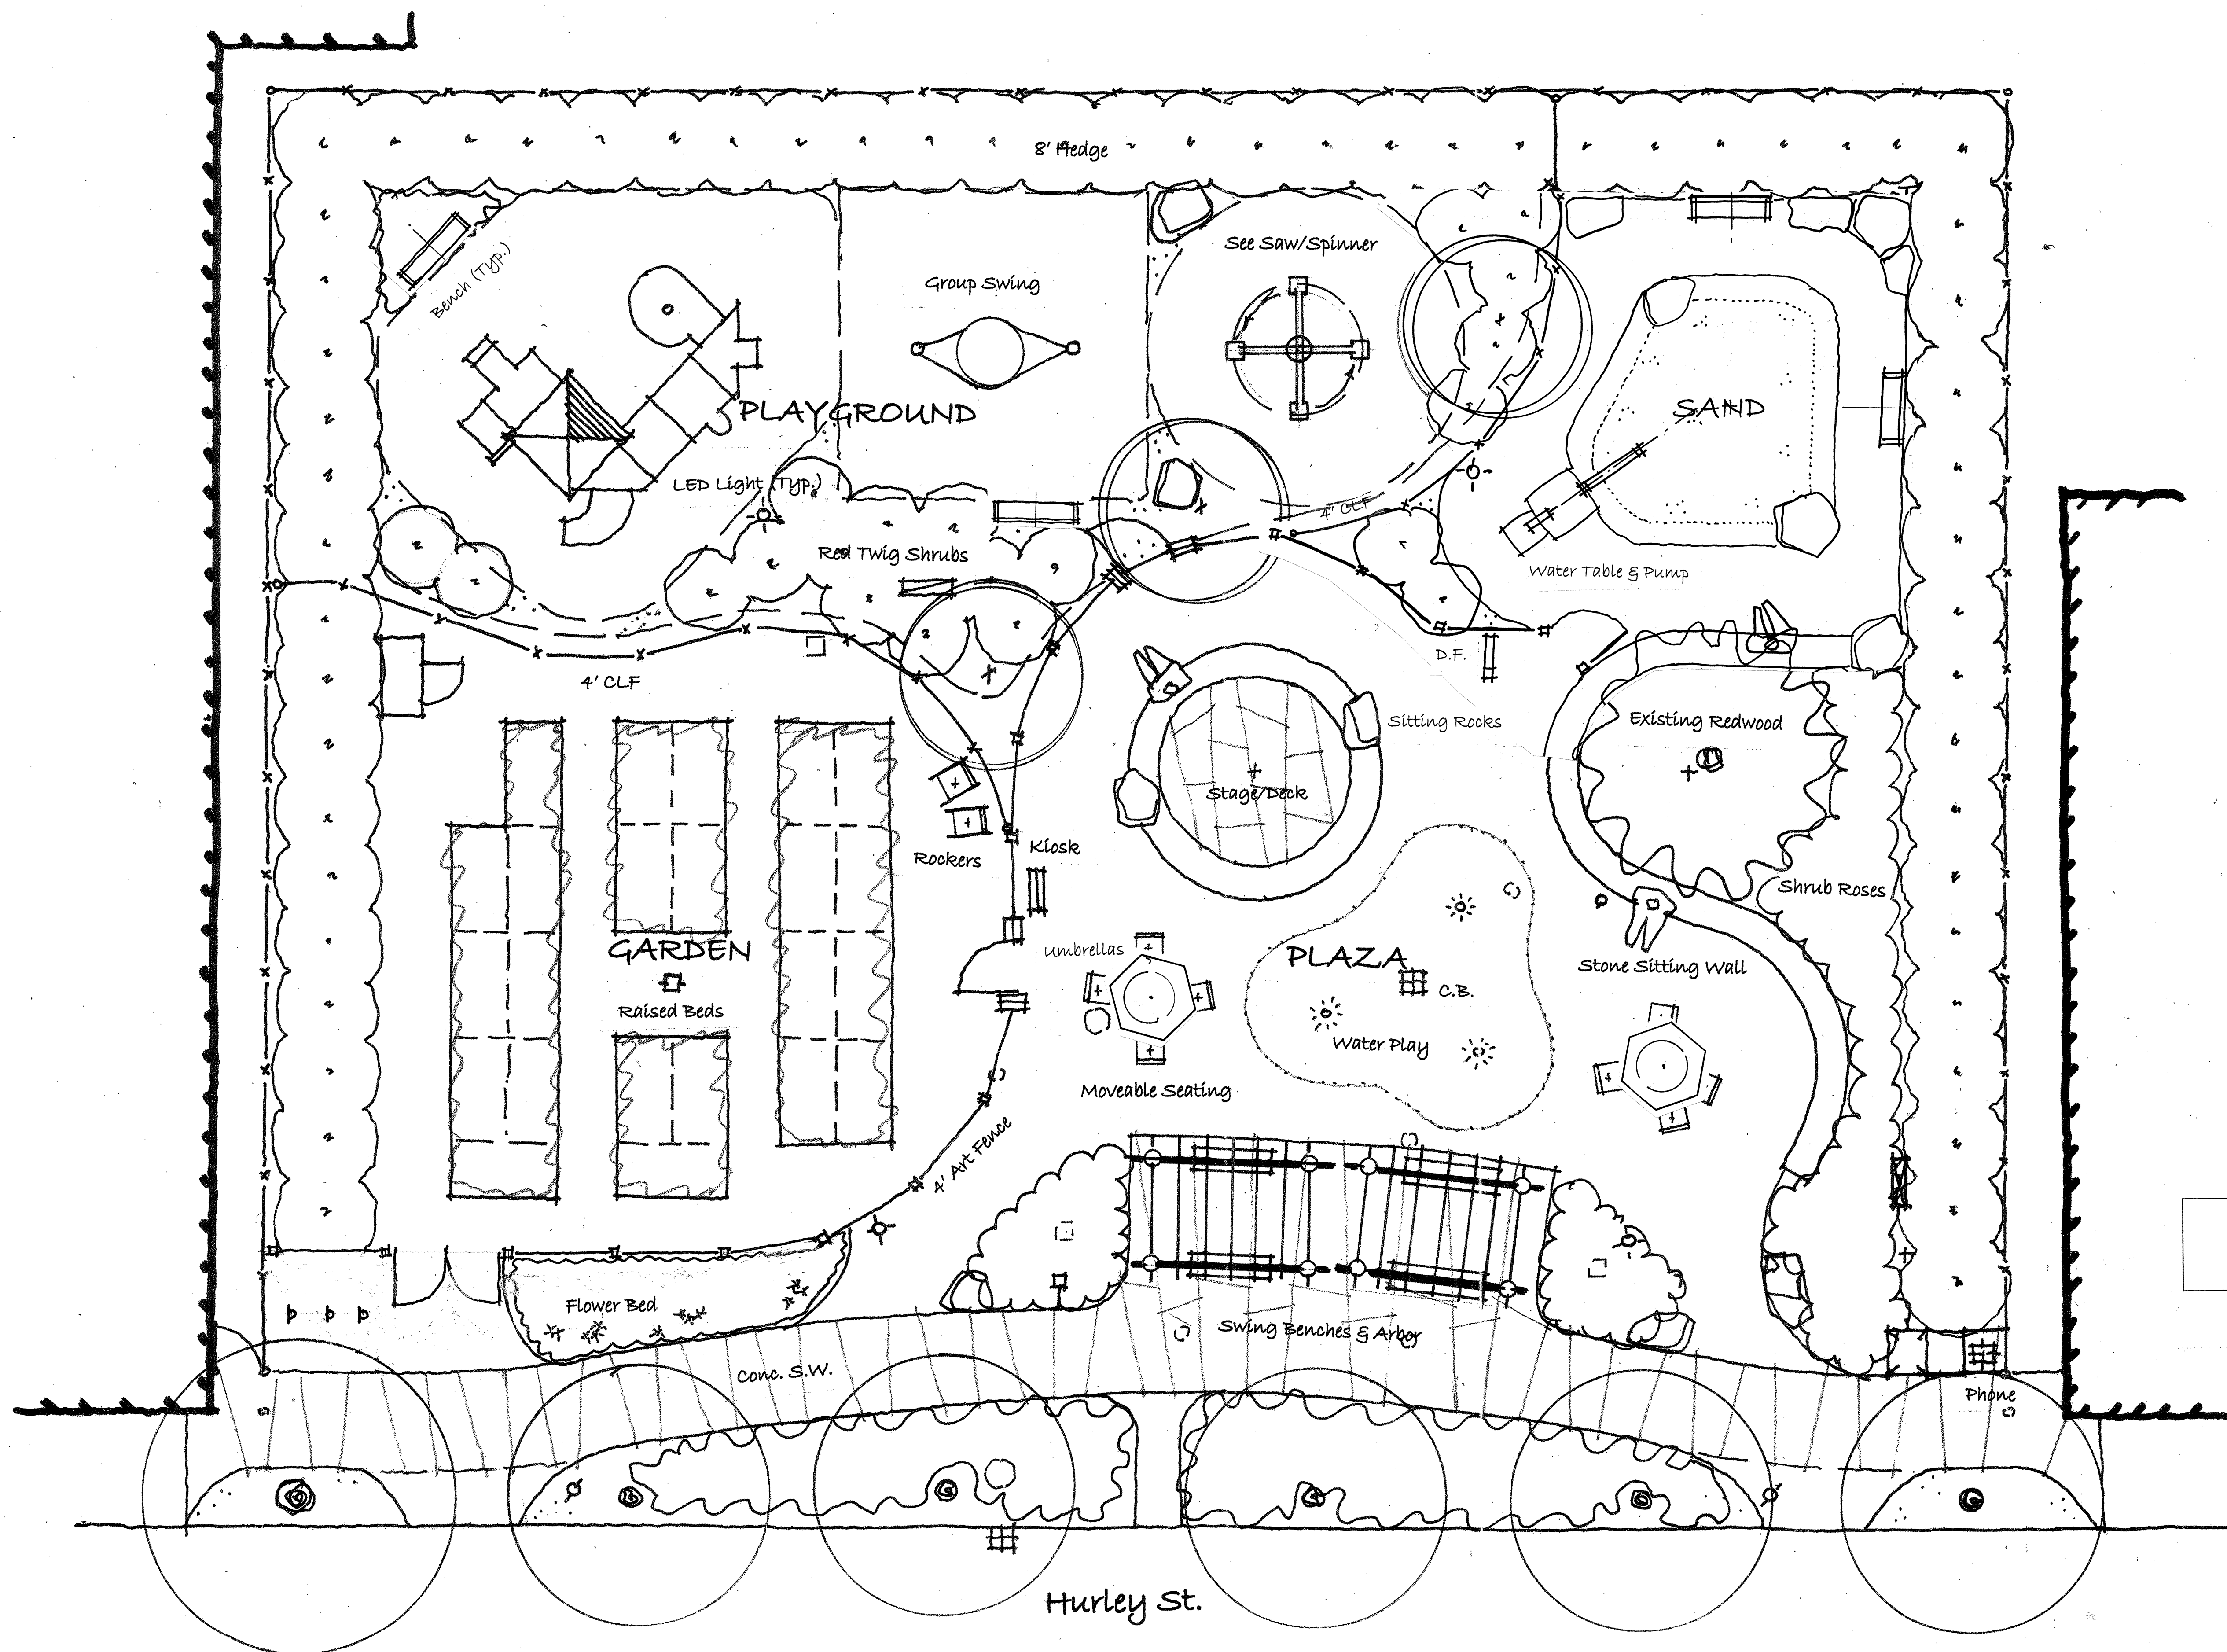

Hurley Park

Community Development Department

City of Cambridge 2012

Concept Plan

Scale: 1/8" = 1'