


NOTE: FOR LEGEND, ABBREVIATIONS AND GENERAL NOTES, SEE SHEET 2.





695 Atlantic Avenue, Boston, MA 02111  
 TEL: (617) 357-7700 FAX: (617) 357-7759

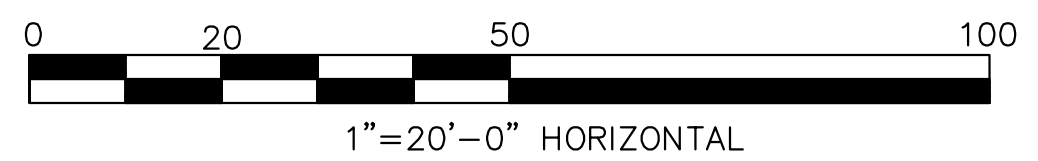

Scale		AS NOTED
Date		4/14/08
Job No.		53265
2	100% DESIGN SUBMISSION	8/18/08
1	50% DESIGN SUBMISSION	4/14/08
No.	DESCRIPTION	DATE
	REVISIONS	


CITY OF CAMBRIDGE, MASSACHUSETTS		Sheet No.	11
RECONSTRUCTION OF BROOKLINE STREET		Total Sheets	20
GENERAL PLAN		File No.	
SHEET 1 OF 3			

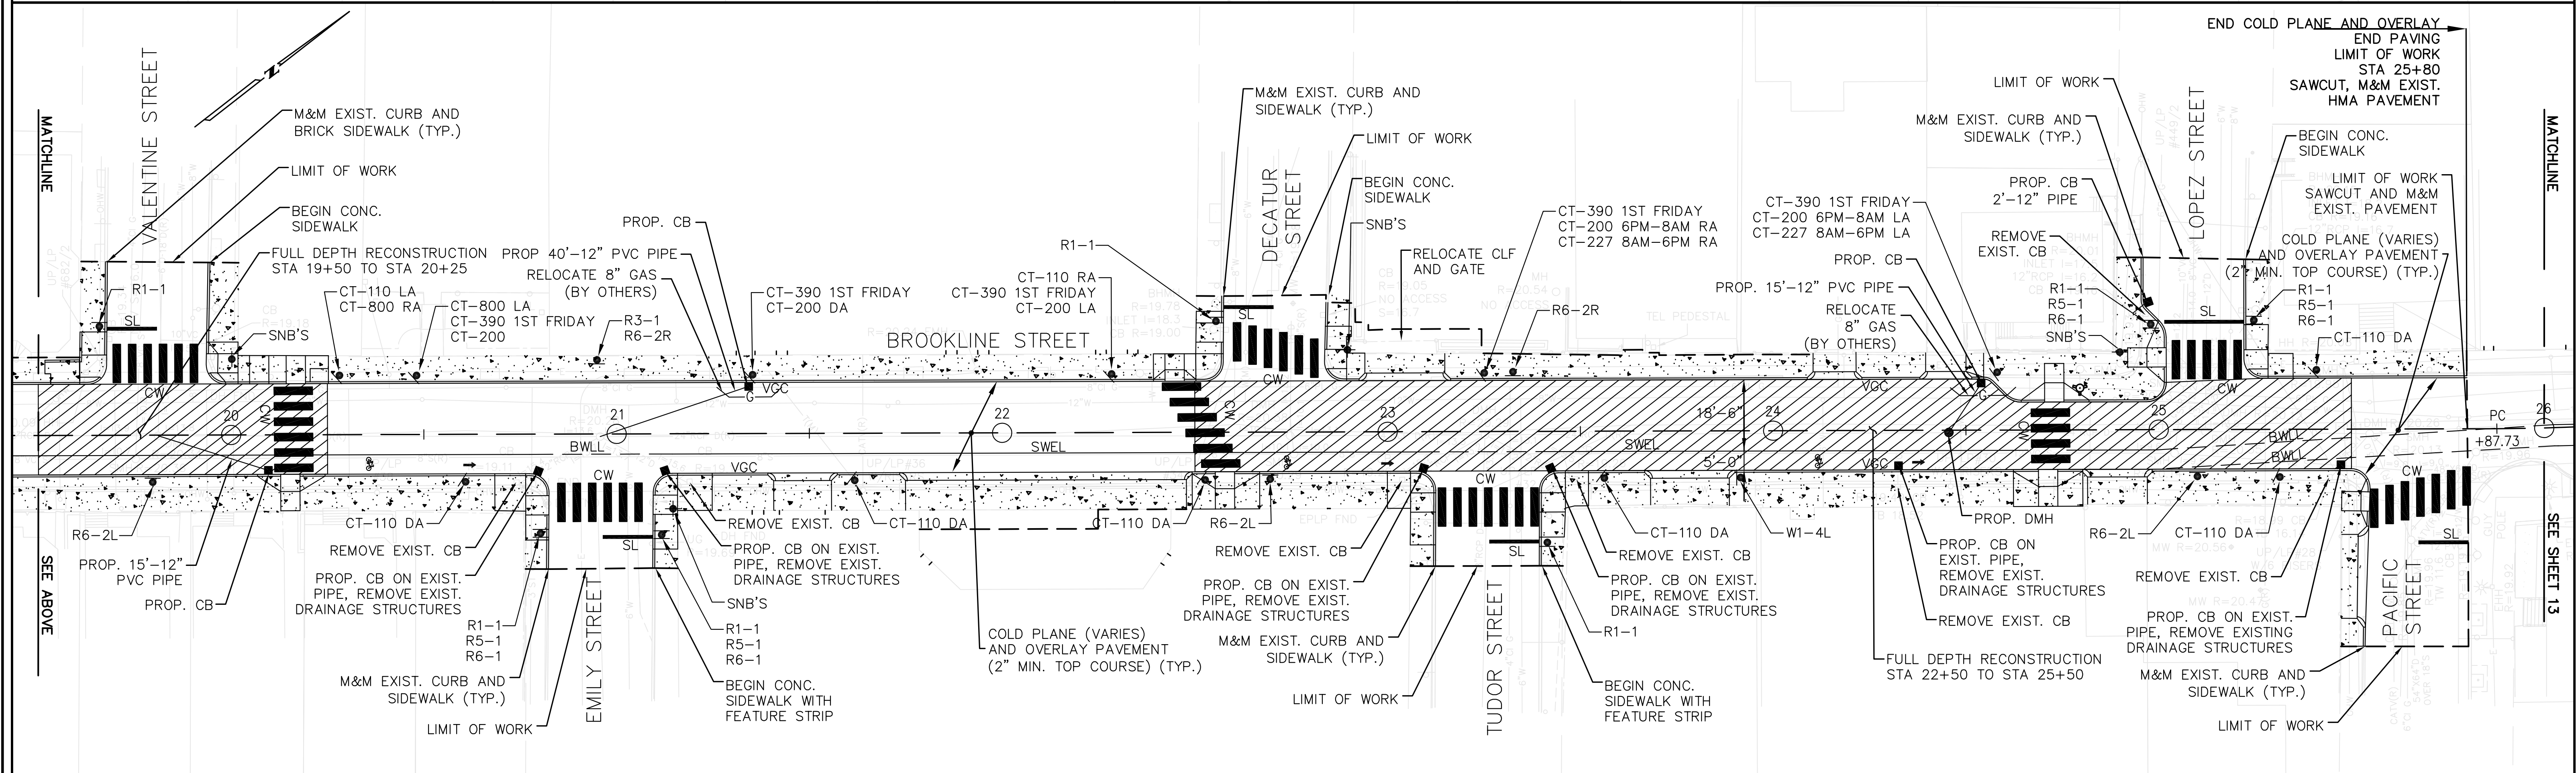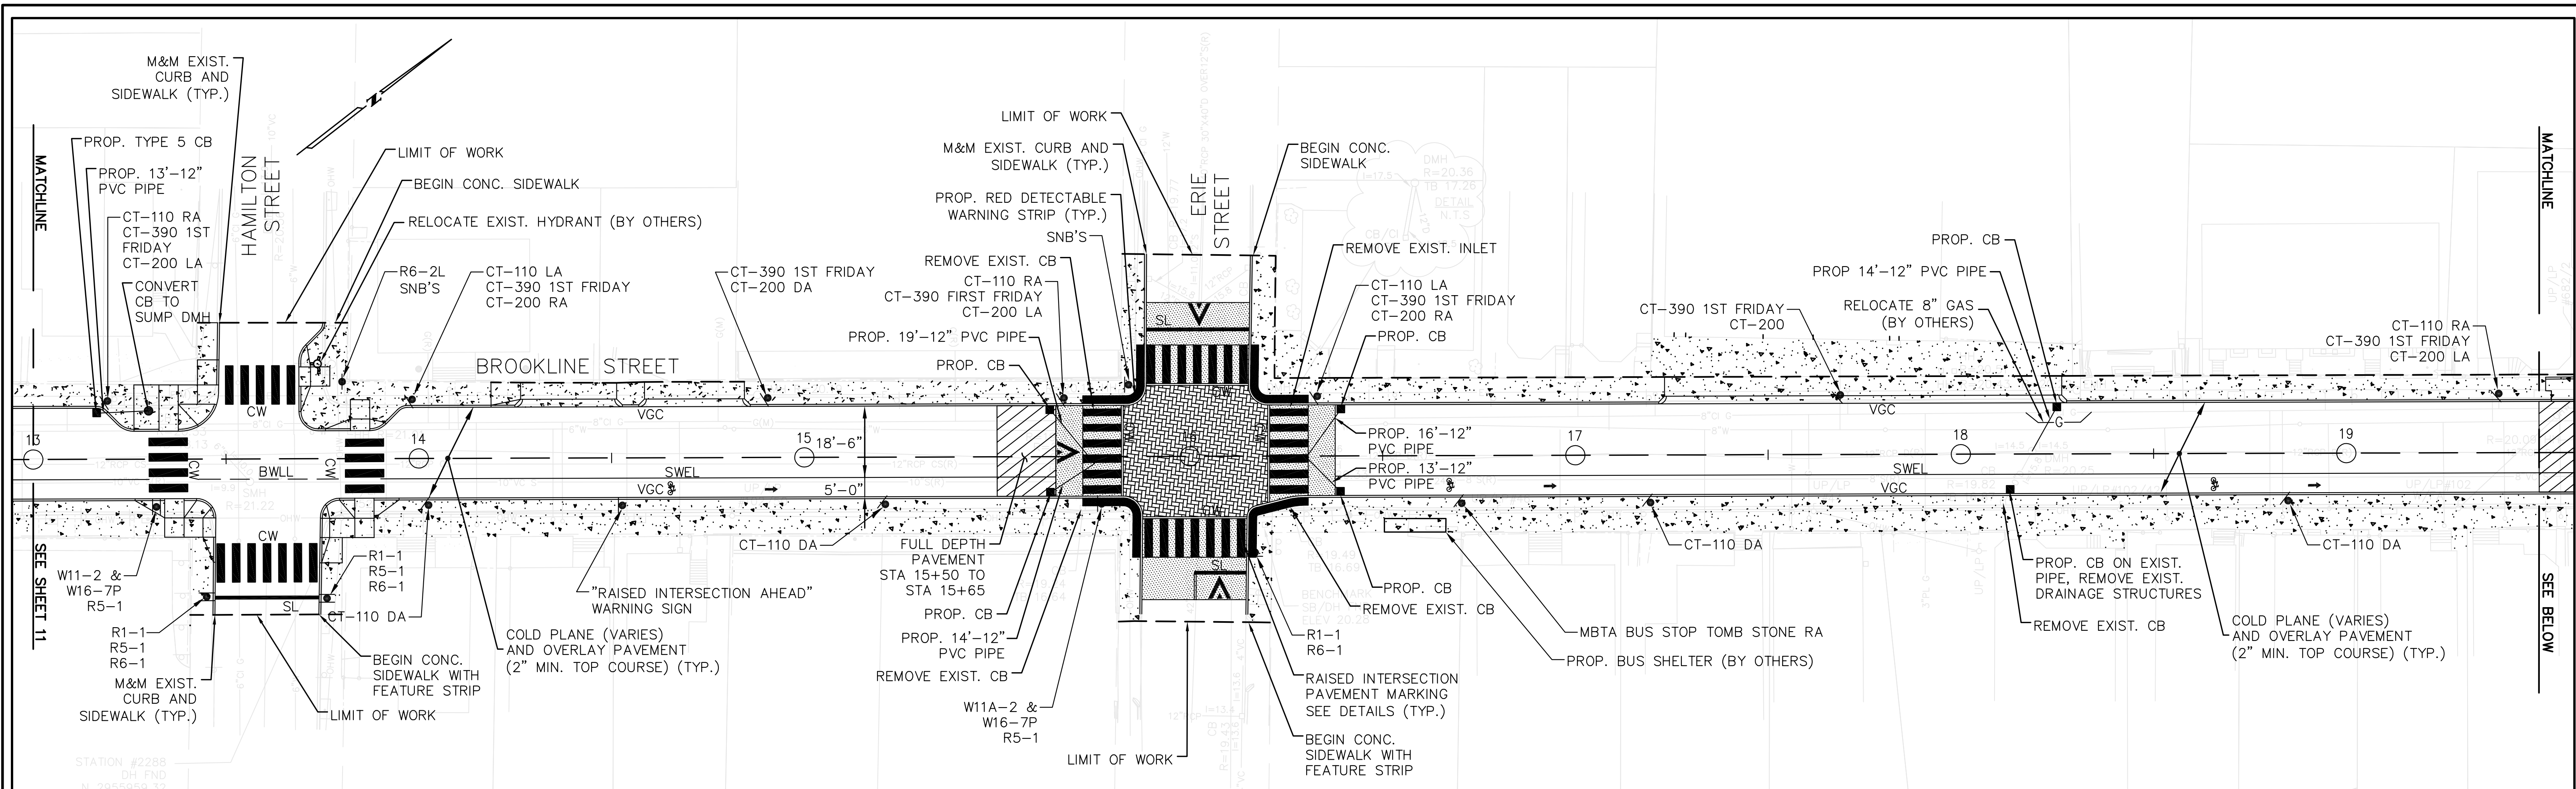

NOTE: FOR LEGEND, ABBREVIATIONS AND GENERAL NOTES, SEE SHEET 2.



695 Atlantic Avenue, Boston, MA 02111  
 TEL: (617) 357-7700 FAX: (617) 357-7759

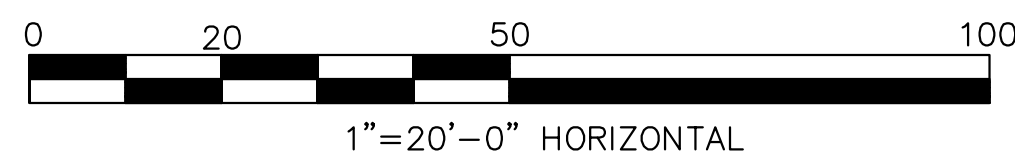

Scale		AS NOTED
Date		4/14/08
Job No.		53265
2	100% DESIGN SUBMISSION	8/18/08
1	50% DESIGN SUBMISSION	4/14/08
No.	DESCRIPTION	DATE
	REVISIONS	
Designed by		GMF
Drawn by		JEC
Checked by		PFB
Approved by		

CITY OF CAMBRIDGE, MASSACHUSETTS



RECONSTRUCTION OF BROOKLINE STREET

GENERAL PLAN  
 SHEET 2 OF 3

Sheet No. 12

Total Sheets 20

File No.

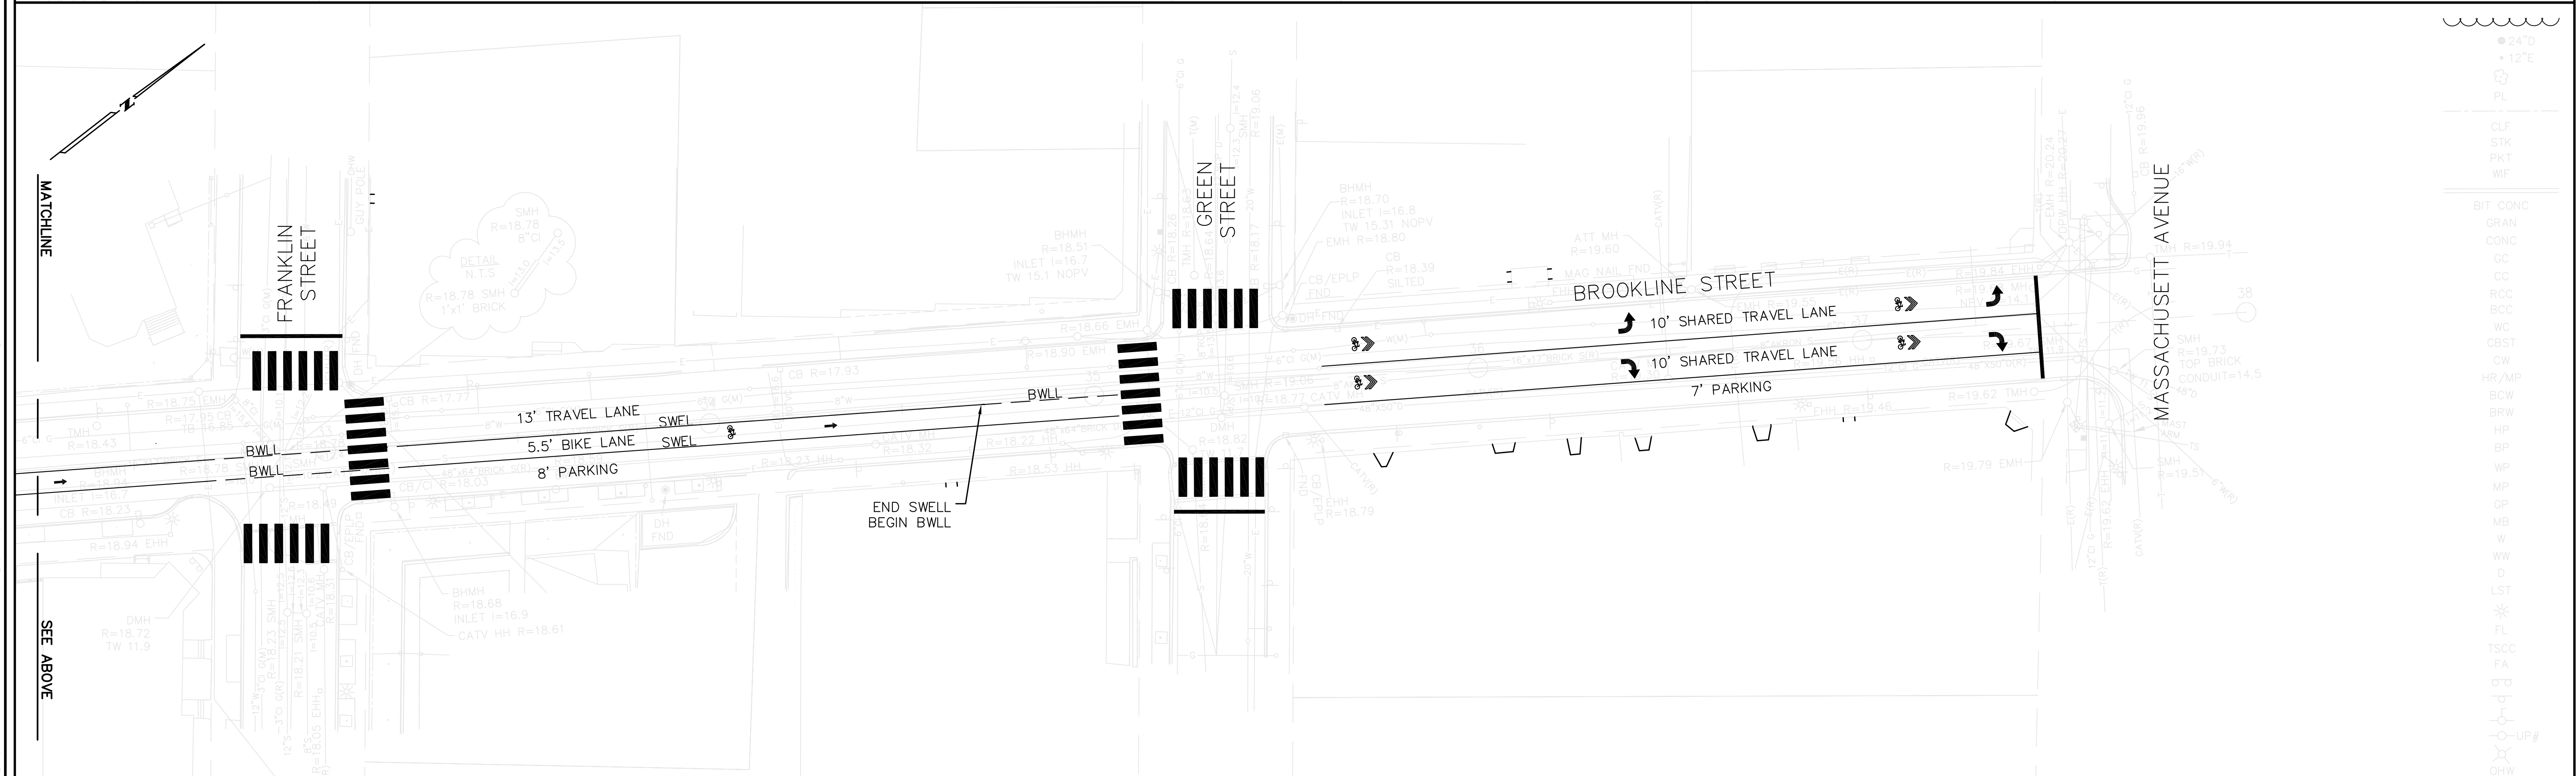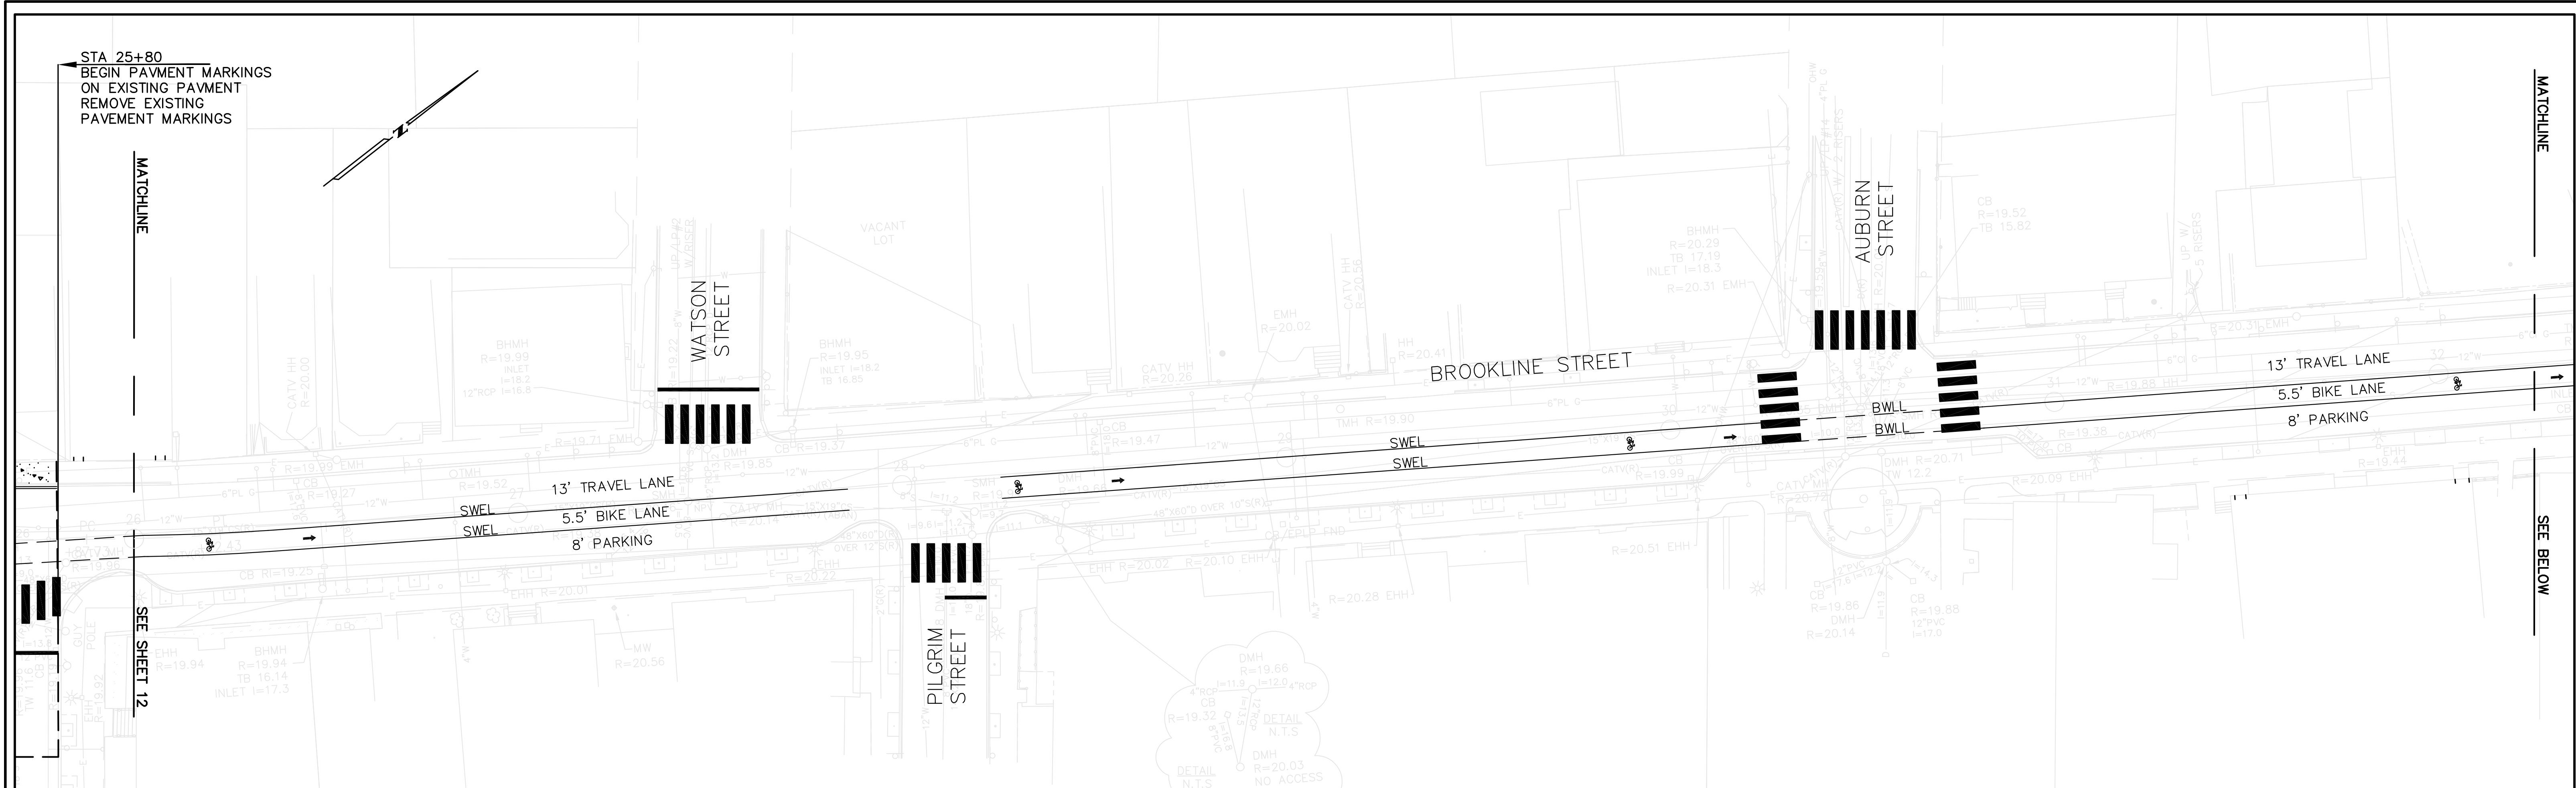


● 24" D
● 12" E
PL
CLF
STK
PKT
WF
BIT CONC
GRAN CONC
CC
RCC
BCC
WC
CBST
CW
HR/MP
BCW
BRW
HP
BP
MP
GP
MB
W
WW
D
LST
FL
TSCC
FA
UP#

NOTE: FOR LEGEND, ABBREVIATIONS AND GENERAL NOTES, SEE SHEET 2.



695 Atlantic Avenue, Boston, MA 02111  
 TEL: (617) 357-7700 FAX: (617) 357-7759

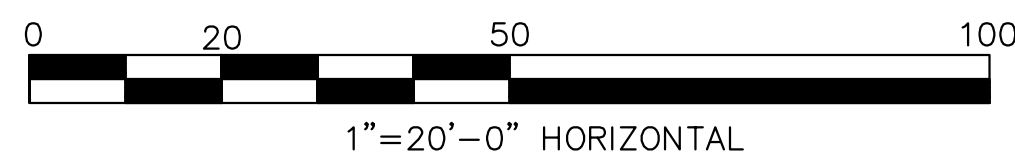

Scale		AS NOTED
Date		4/14/08
Job No.		53265
2	100% DESIGN SUBMISSION	8/18/08
1	50% DESIGN SUBMISSION	4/14/08
No.	DESCRIPTION	DATE
	REVISIONS	
		Checked by
		Approved by

CITY OF CAMBRIDGE, MASSACHUSETTS

RECONSTRUCTION OF BROOKLINE STREET

GENERAL PLAN  
 SHEET 3 OF 3

Sheet No. 13

Total Sheets 20

File No.

S:\202783\_City\_of\_Cambridge\00053265\_Brookline\_Street.dwg, 7/28/08, 13-14-C0001-02-03.dwg