


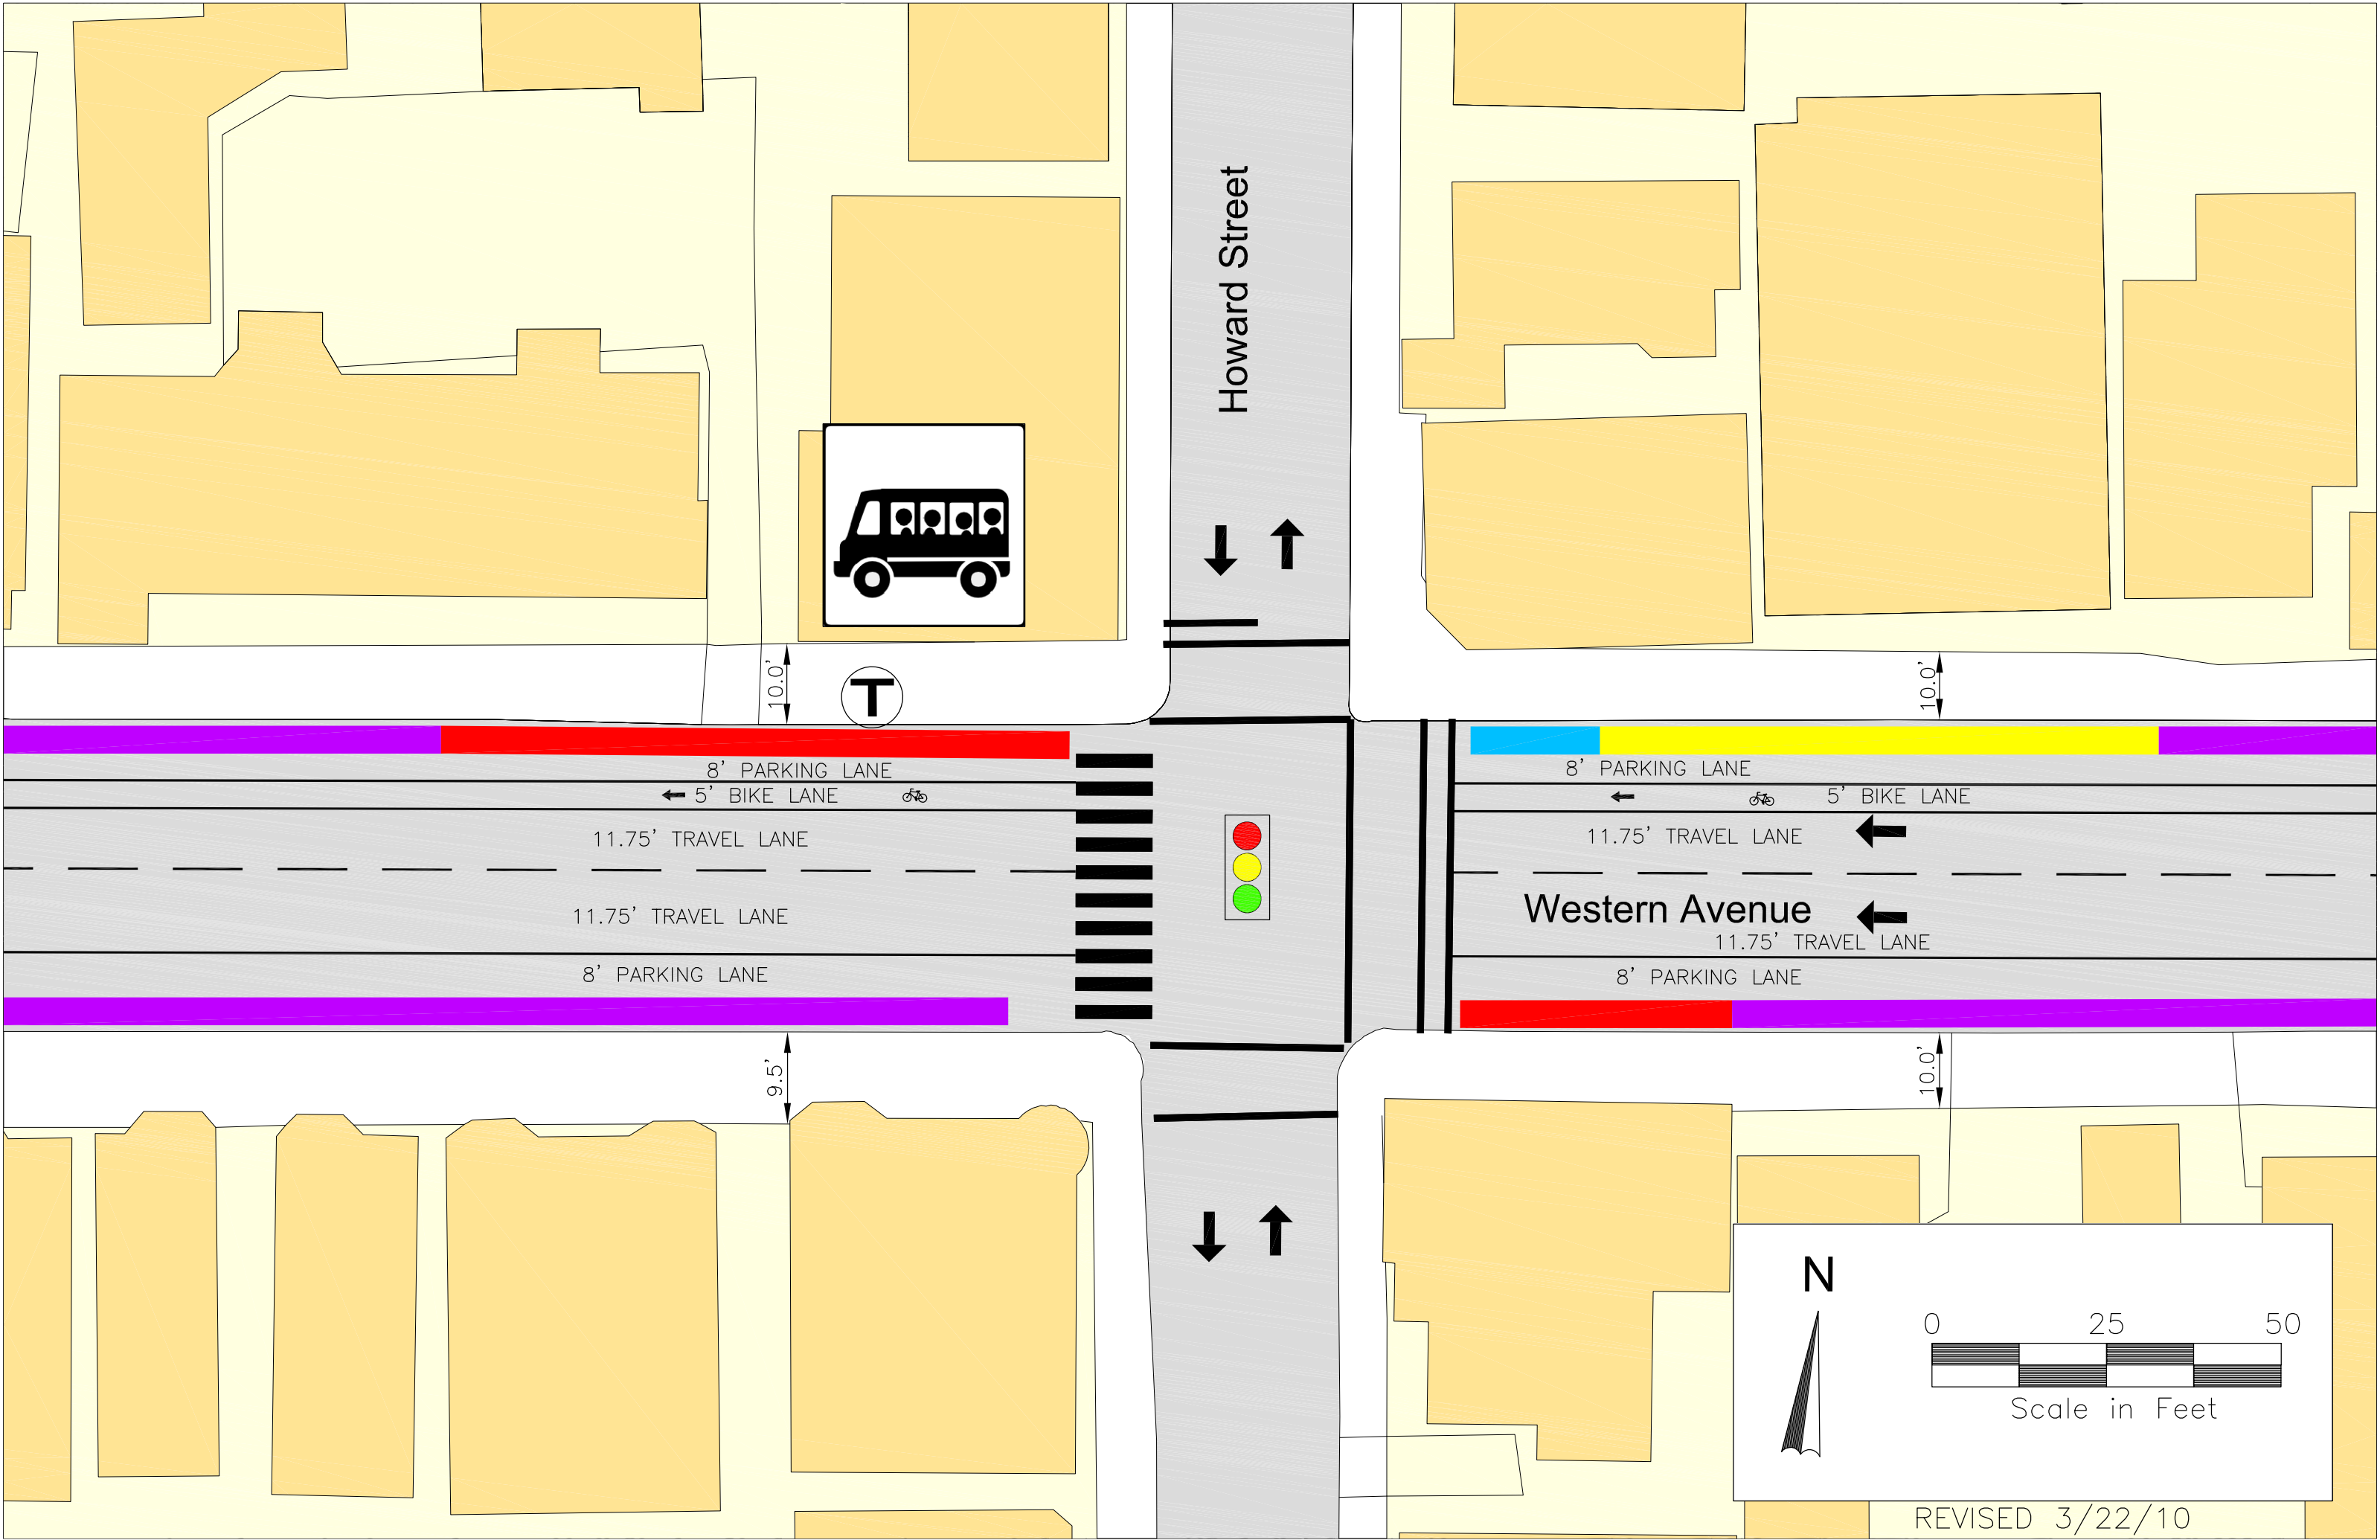

Howard Street



T

10.0'

10.0'

8' PARKING LANE

← 5' BIKE LANE



11.75' TRAVEL LANE

11.75' TRAVEL LANE

8' PARKING LANE



8' PARKING LANE



5' BIKE LANE

11.75' TRAVEL LANE



Western Avenue



11.75' TRAVEL LANE

8' PARKING LANE

9.5'

10.0'

N



0

25

50



Scale in Feet

REVISED 3/22/10