


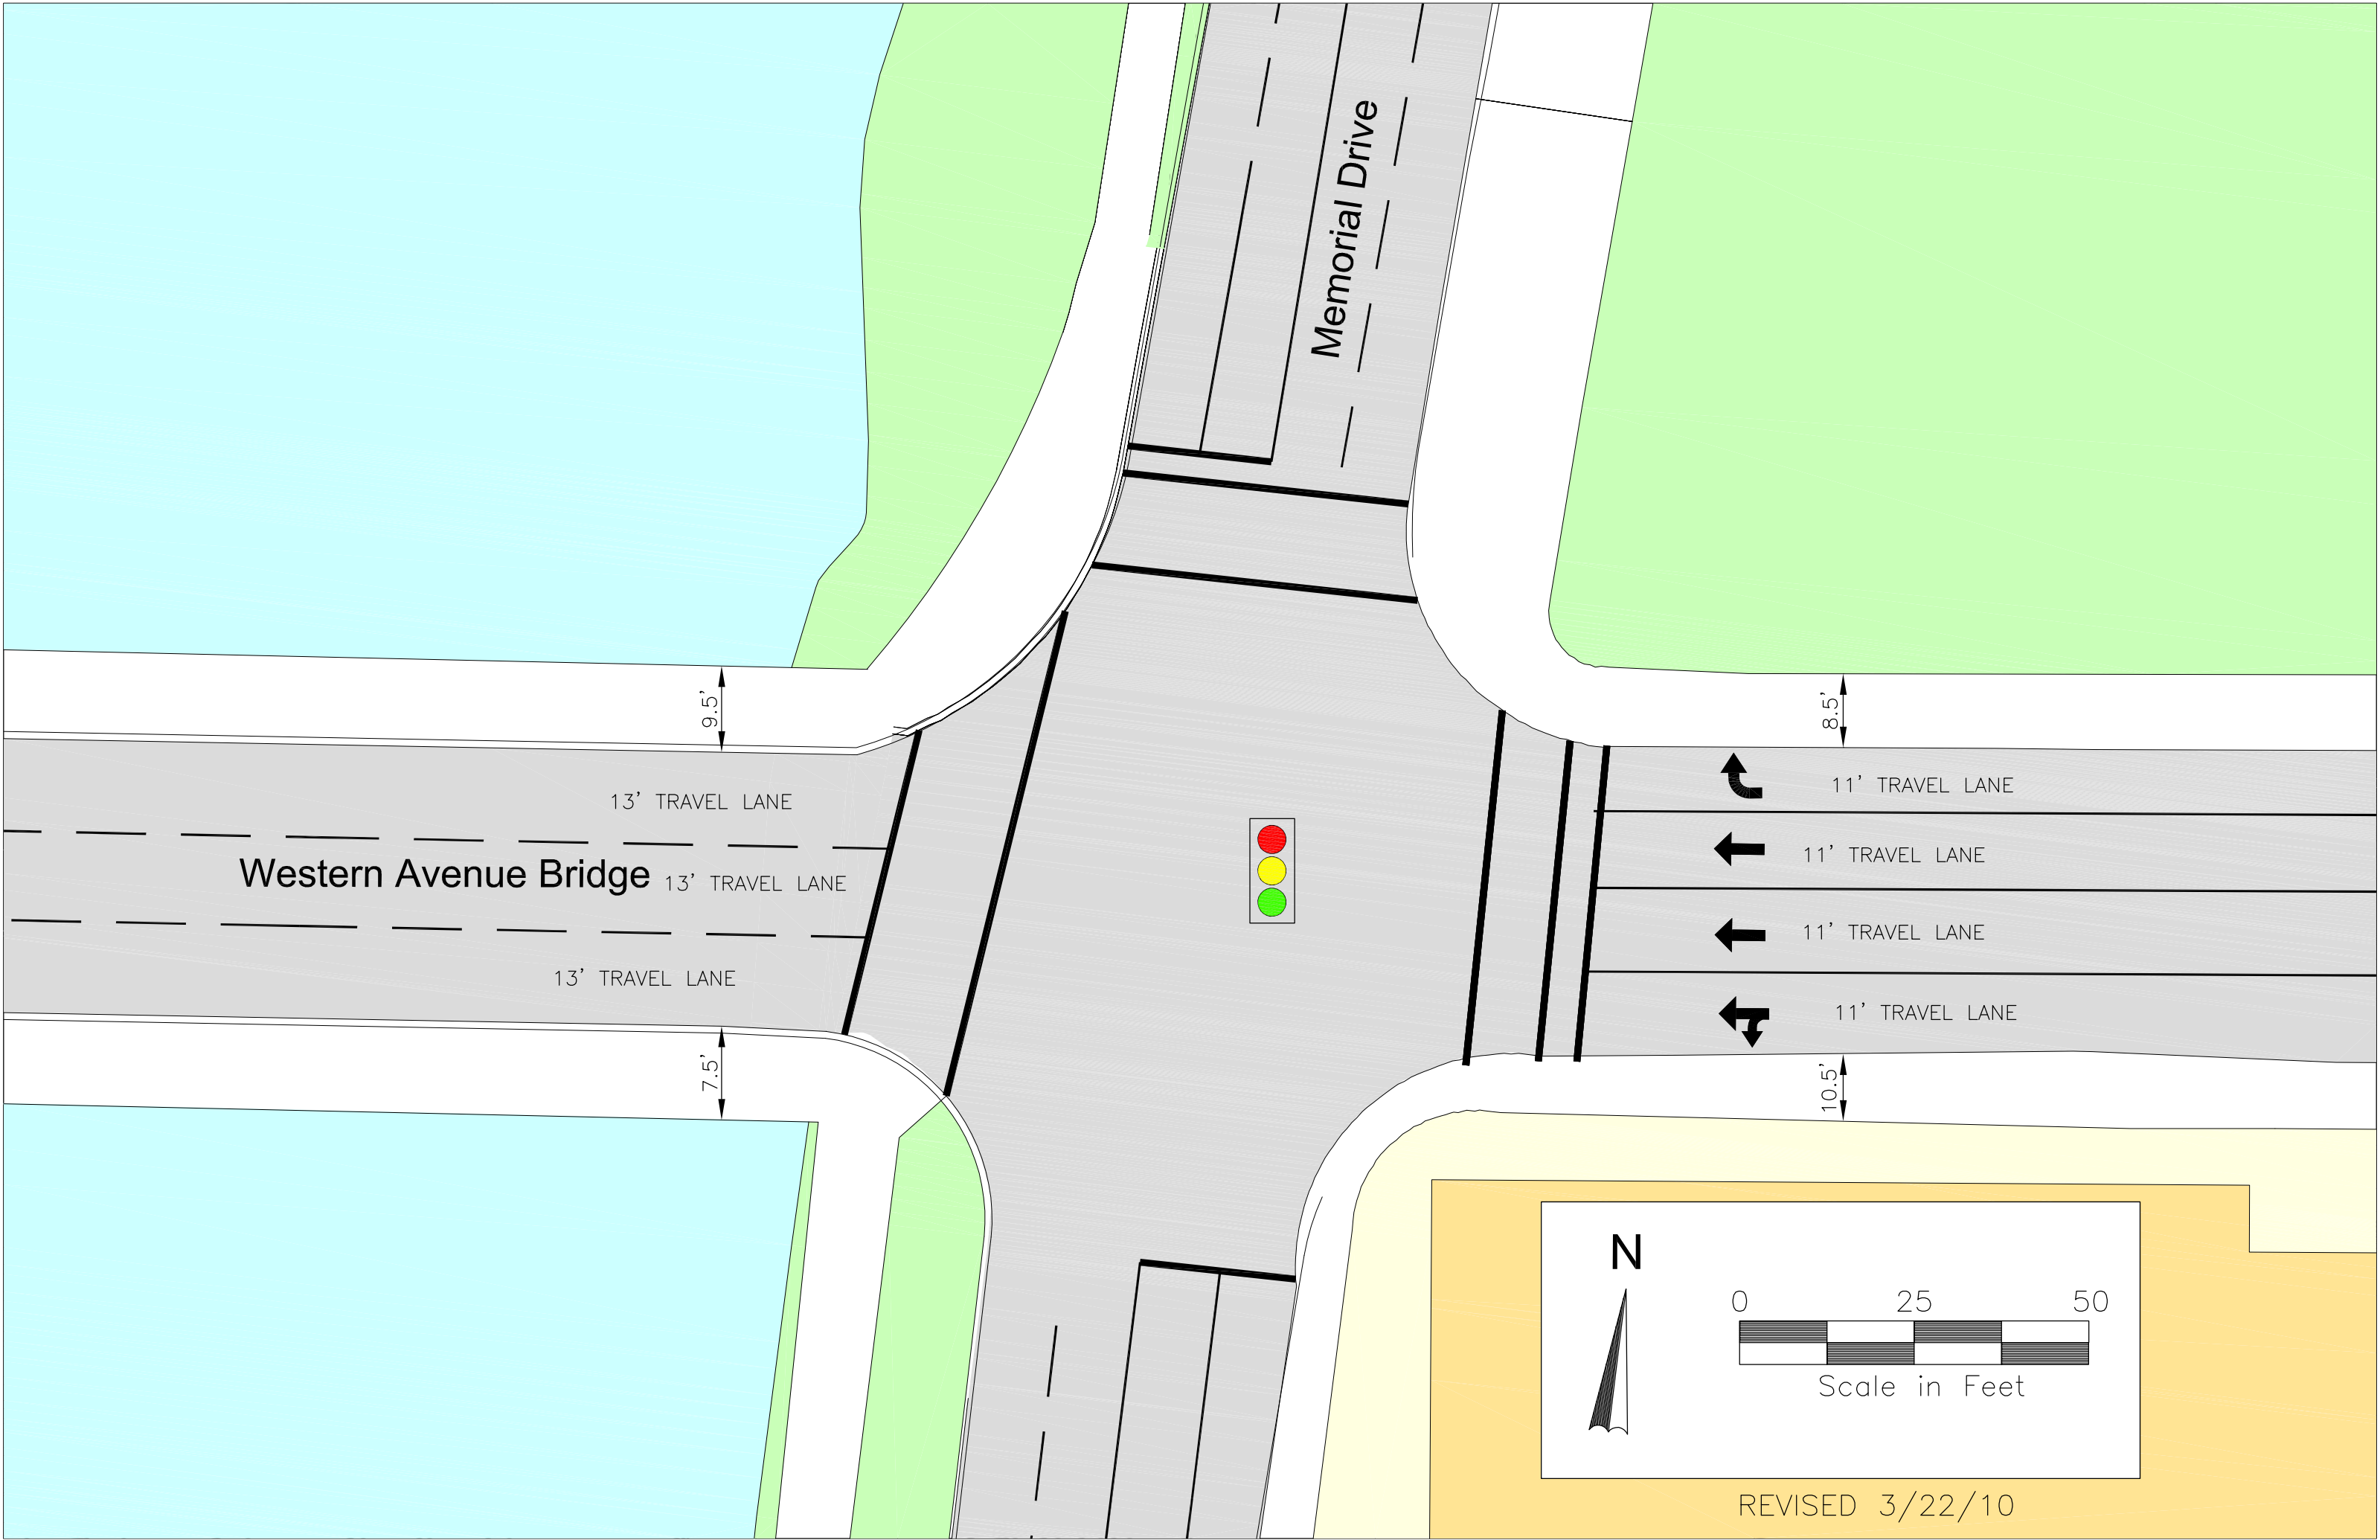

Western Avenue Bridge

Memorial Drive

13' TRAVEL LANE

13' TRAVEL LANE

13' TRAVEL LANE

11' TRAVEL LANE

11' TRAVEL LANE

11' TRAVEL LANE

11' TRAVEL LANE

N

0 25 50

Scale in Feet

REVISED 3/22/10