


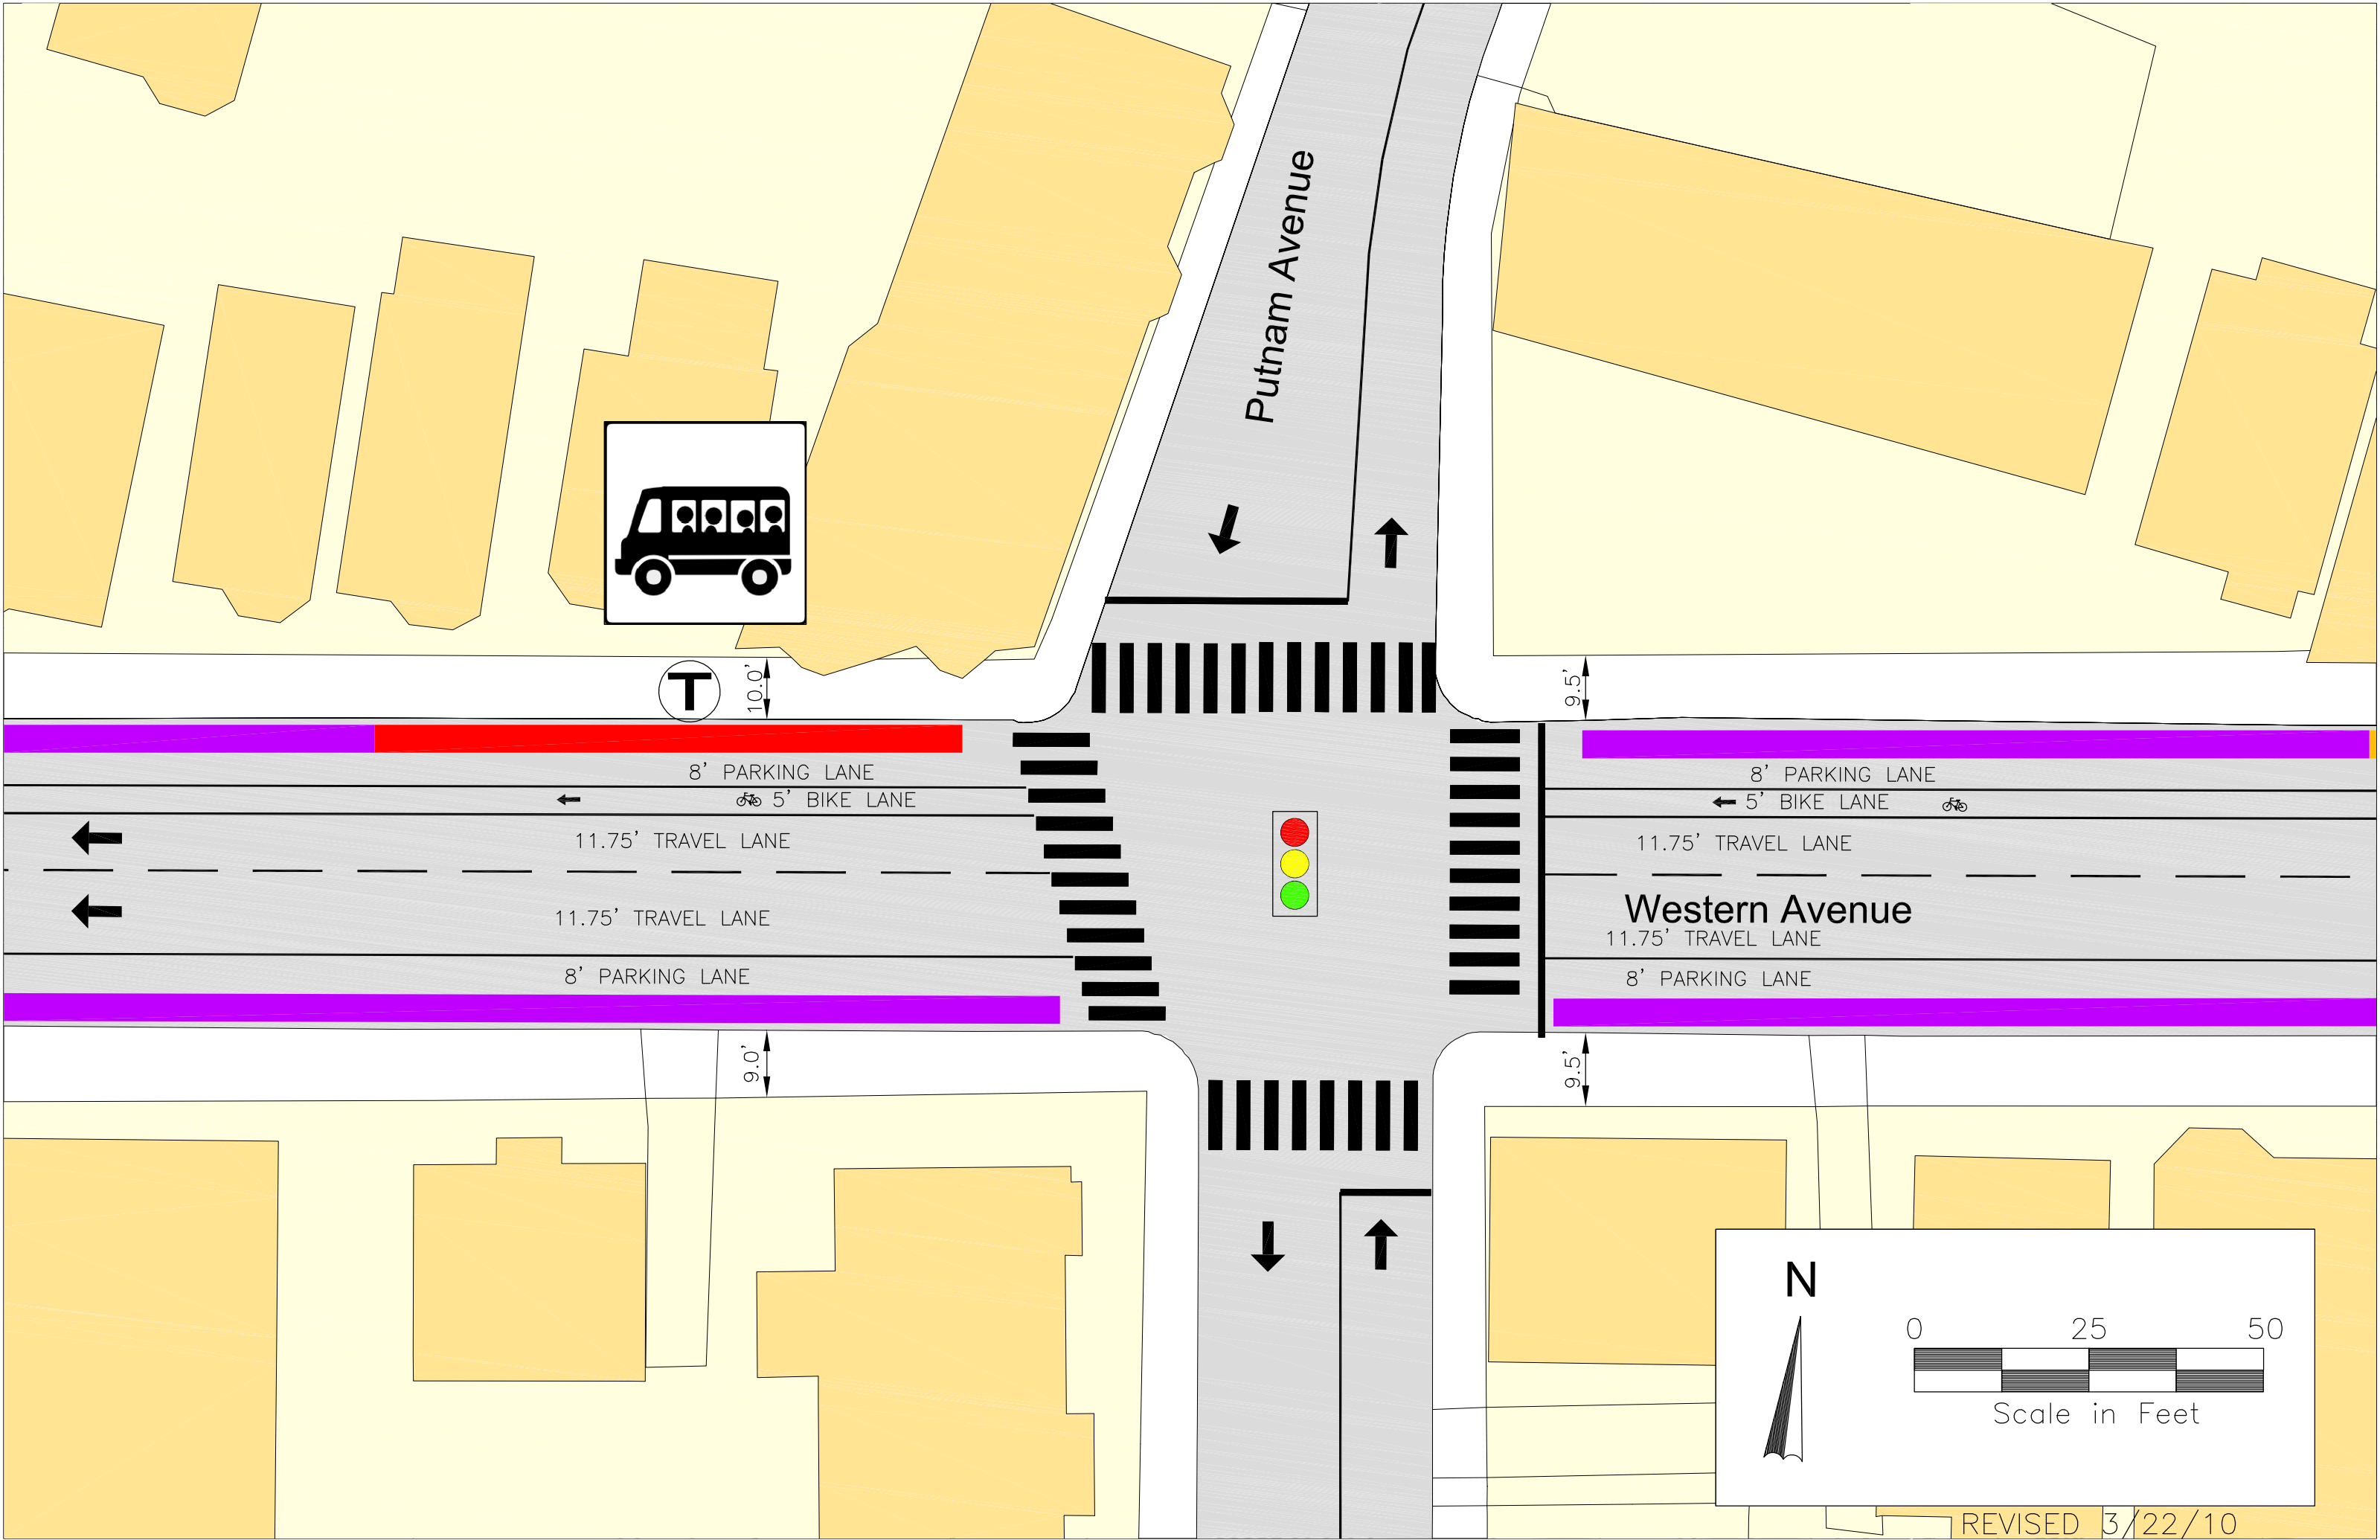

T

10.0'

8' PARKING LANE

5' BIKE LANE

11.75' TRAVEL LANE

11.75' TRAVEL LANE

8' PARKING LANE

9.0'

Putnam Avenue

9.5'

8' PARKING LANE

5' BIKE LANE

11.75' TRAVEL LANE

Western Avenue

11.75' TRAVEL LANE

8' PARKING LANE

9.5'

N



0

25

50



Scale in Feet

REVISED 3/22/10